






Existing Front Elevation

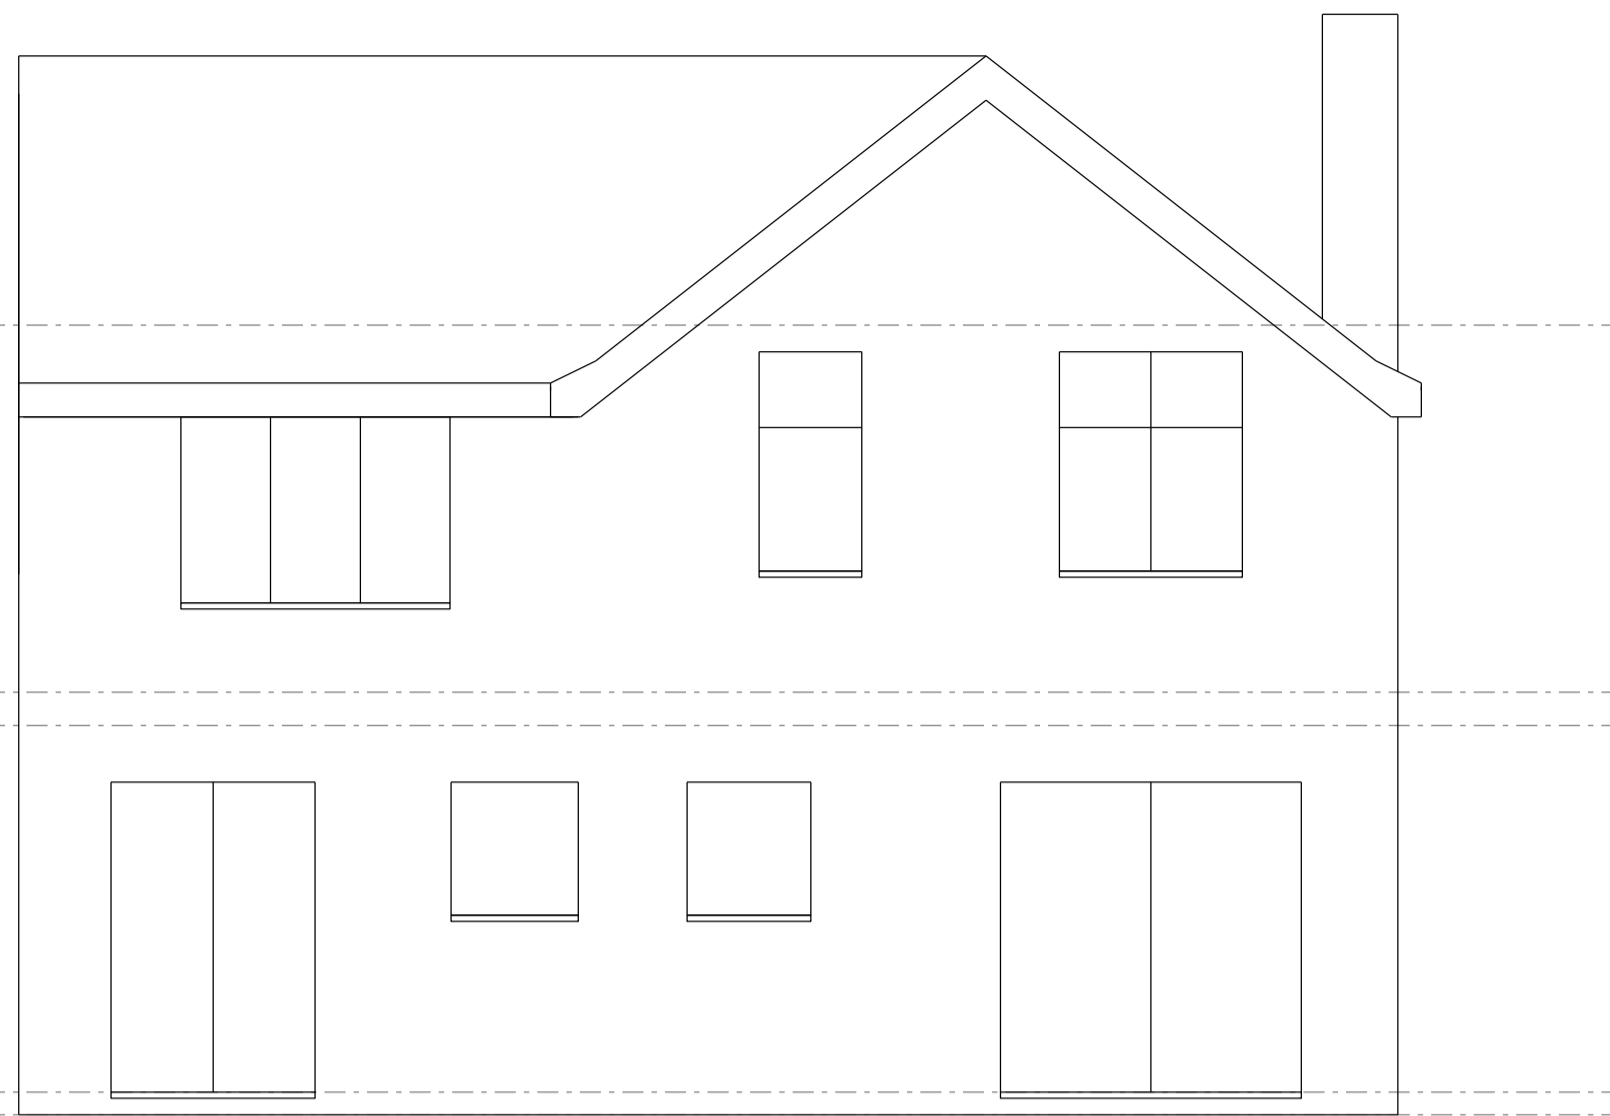


Existing Rear Elevation

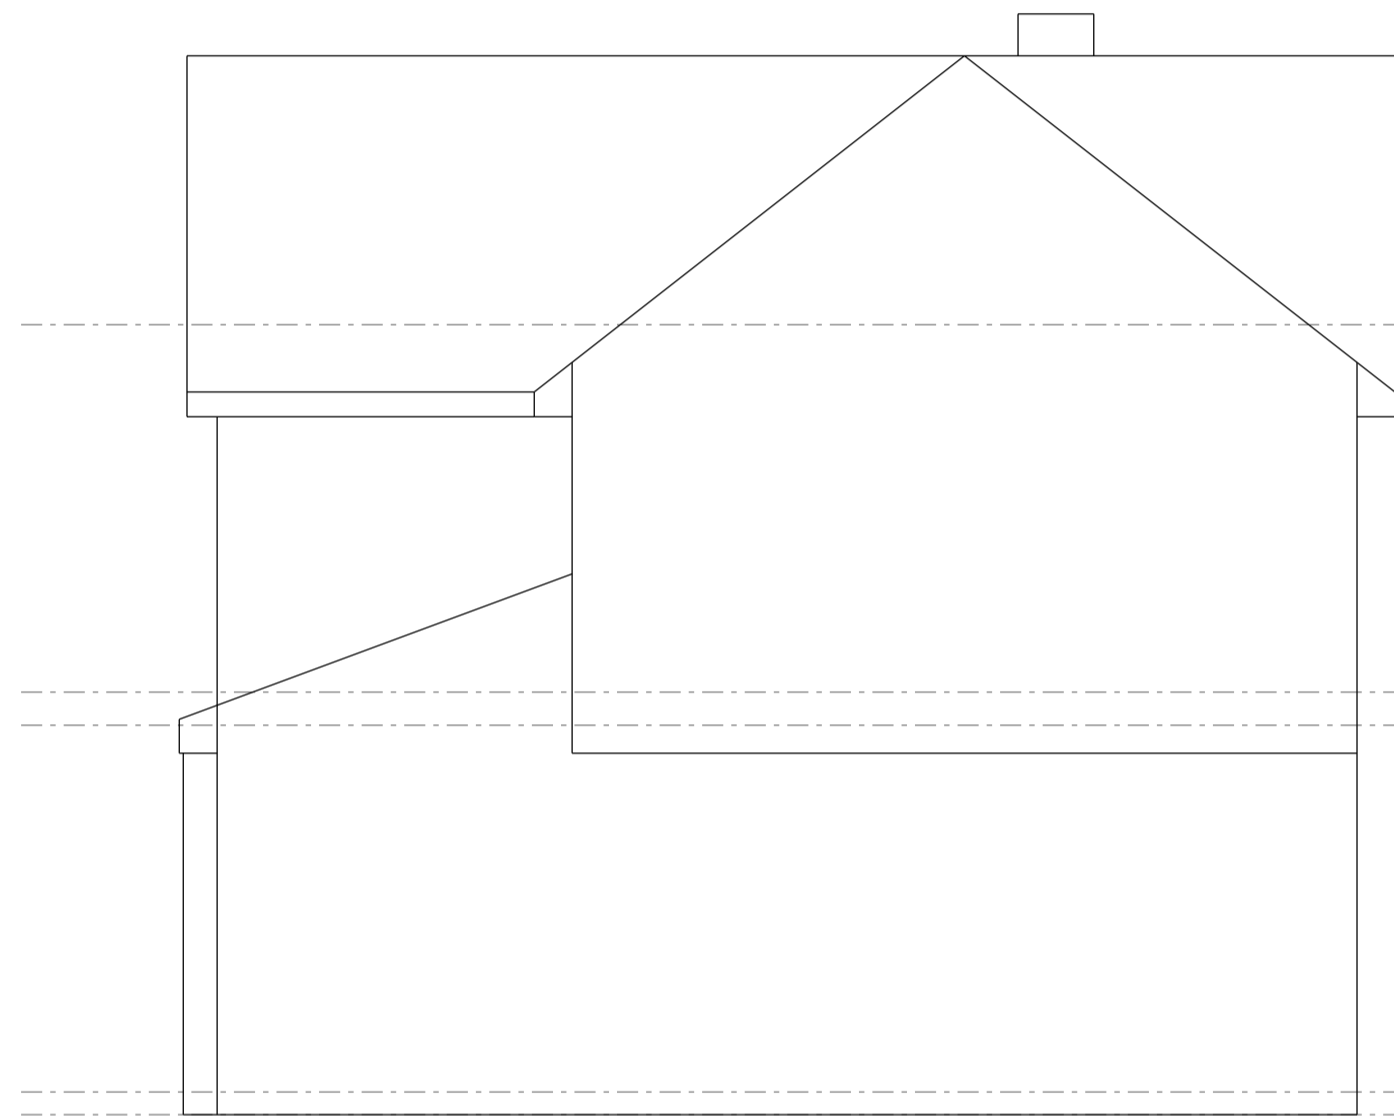


Existing Side Elevation

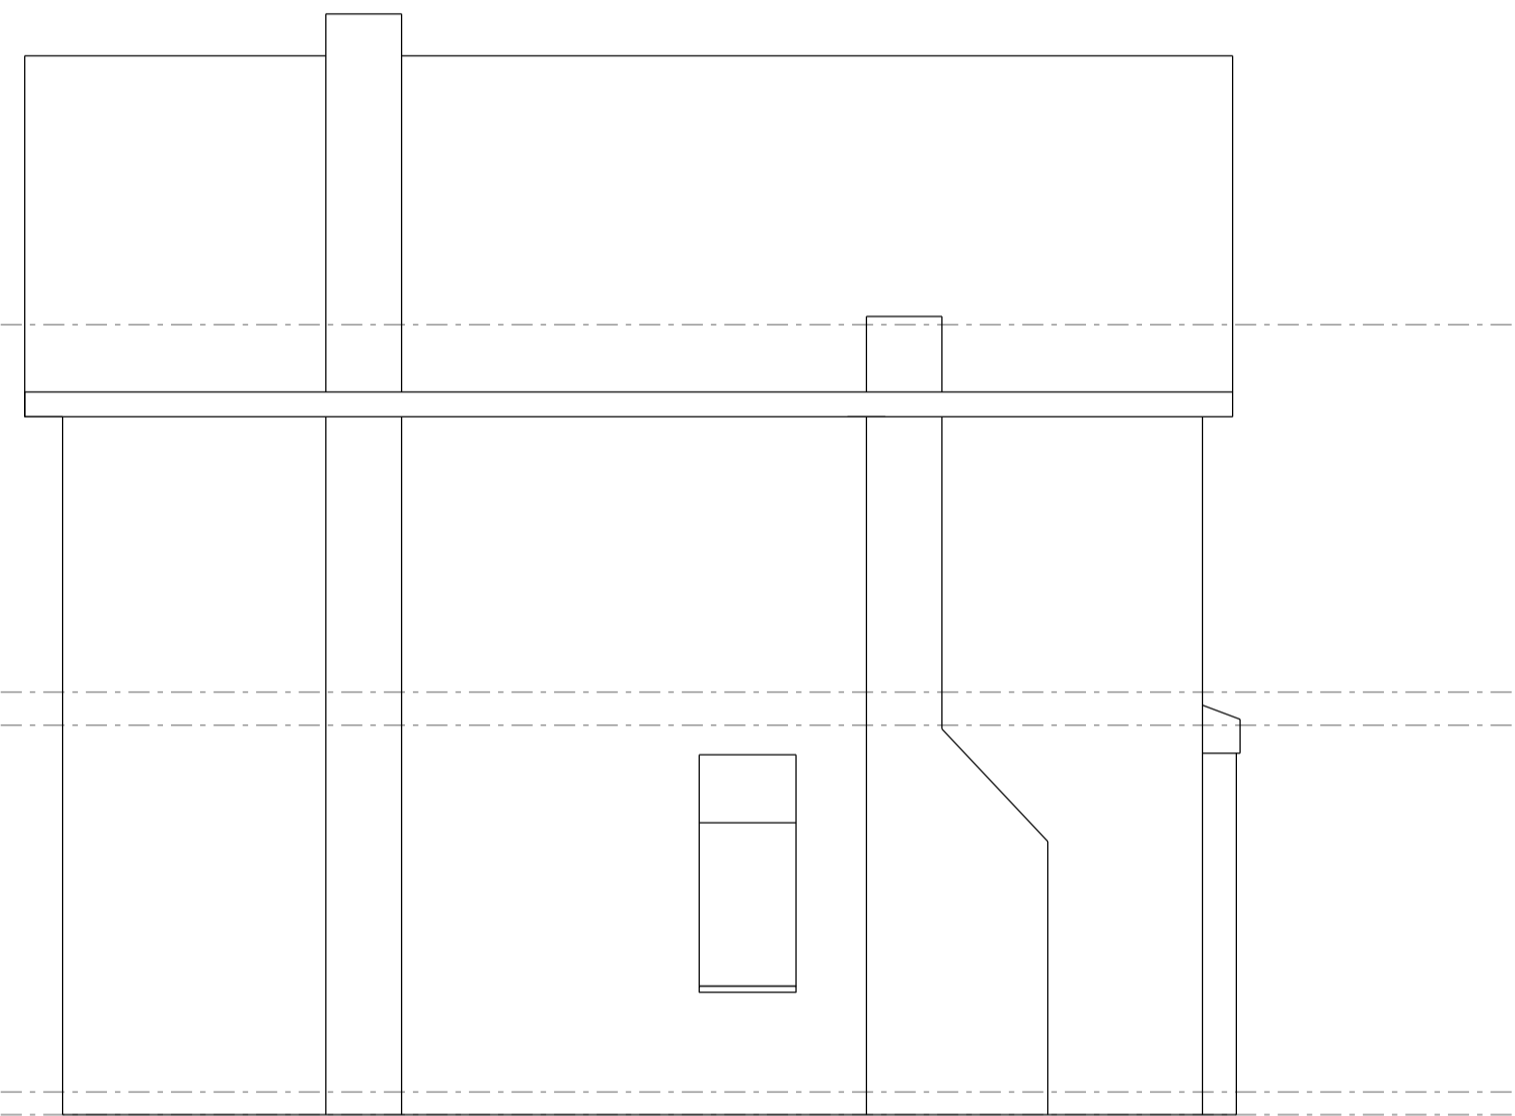


Existing Side Elevation

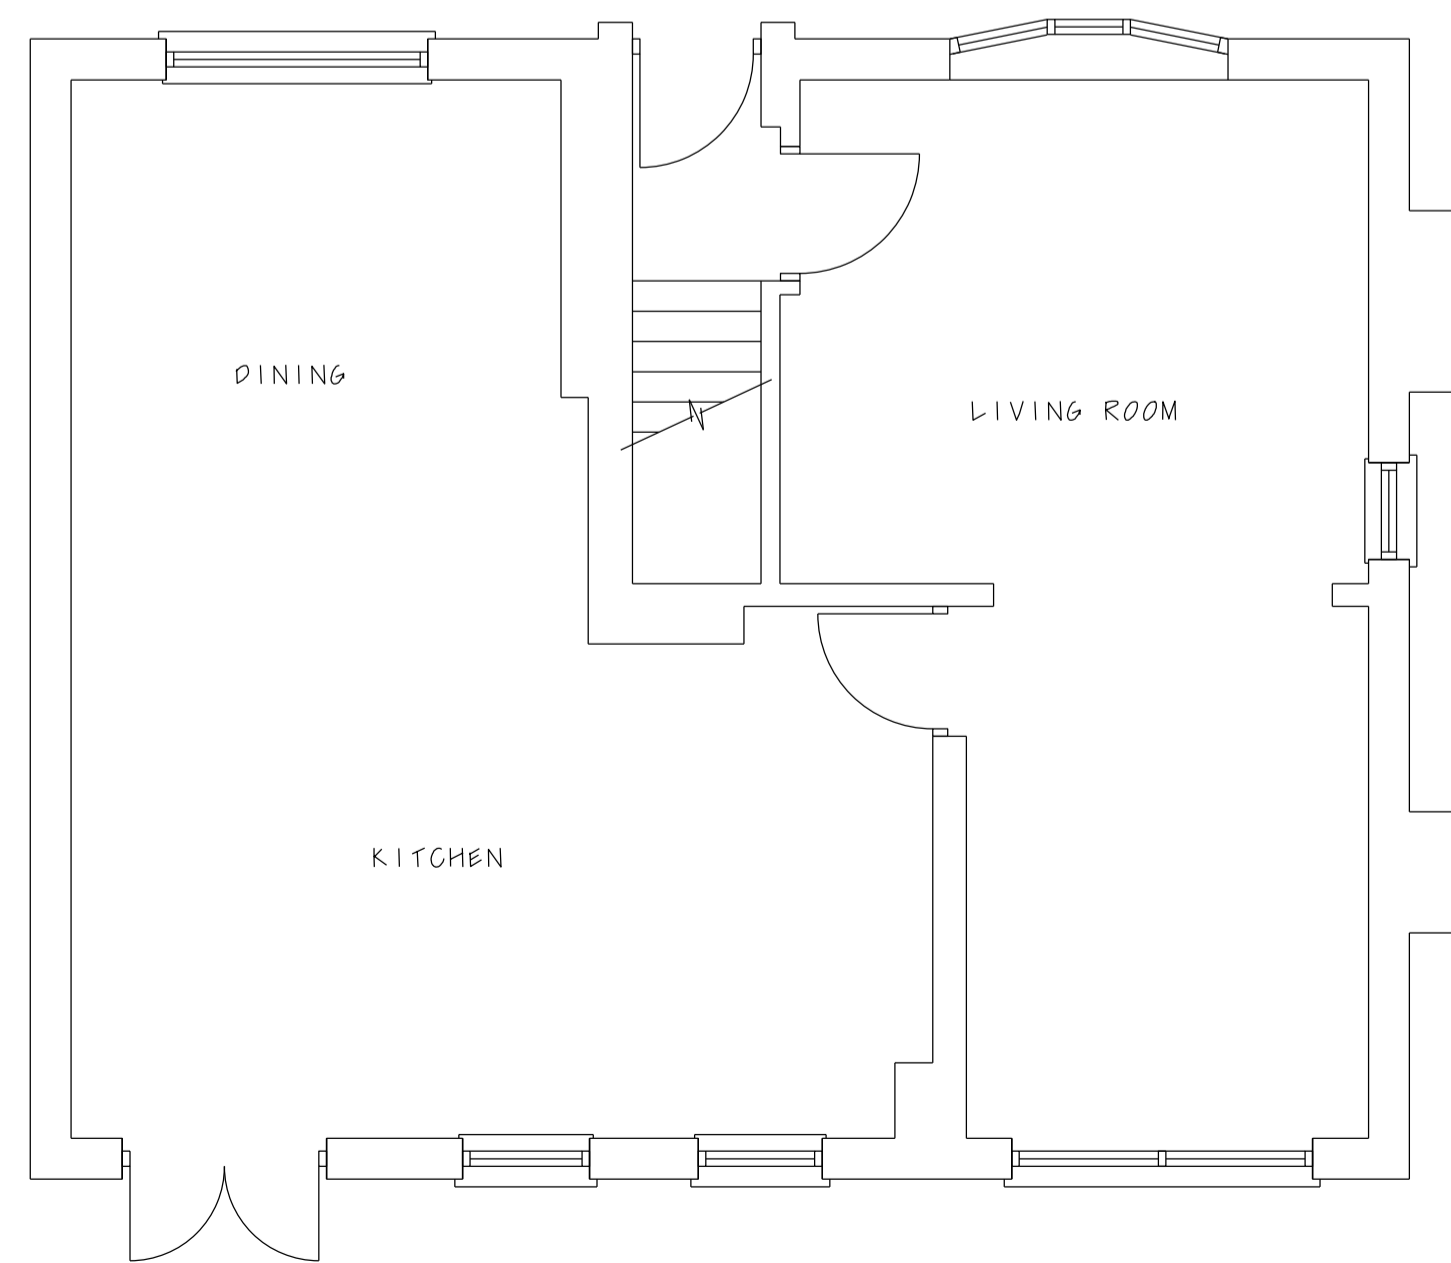

Existing Ground Floor Plan

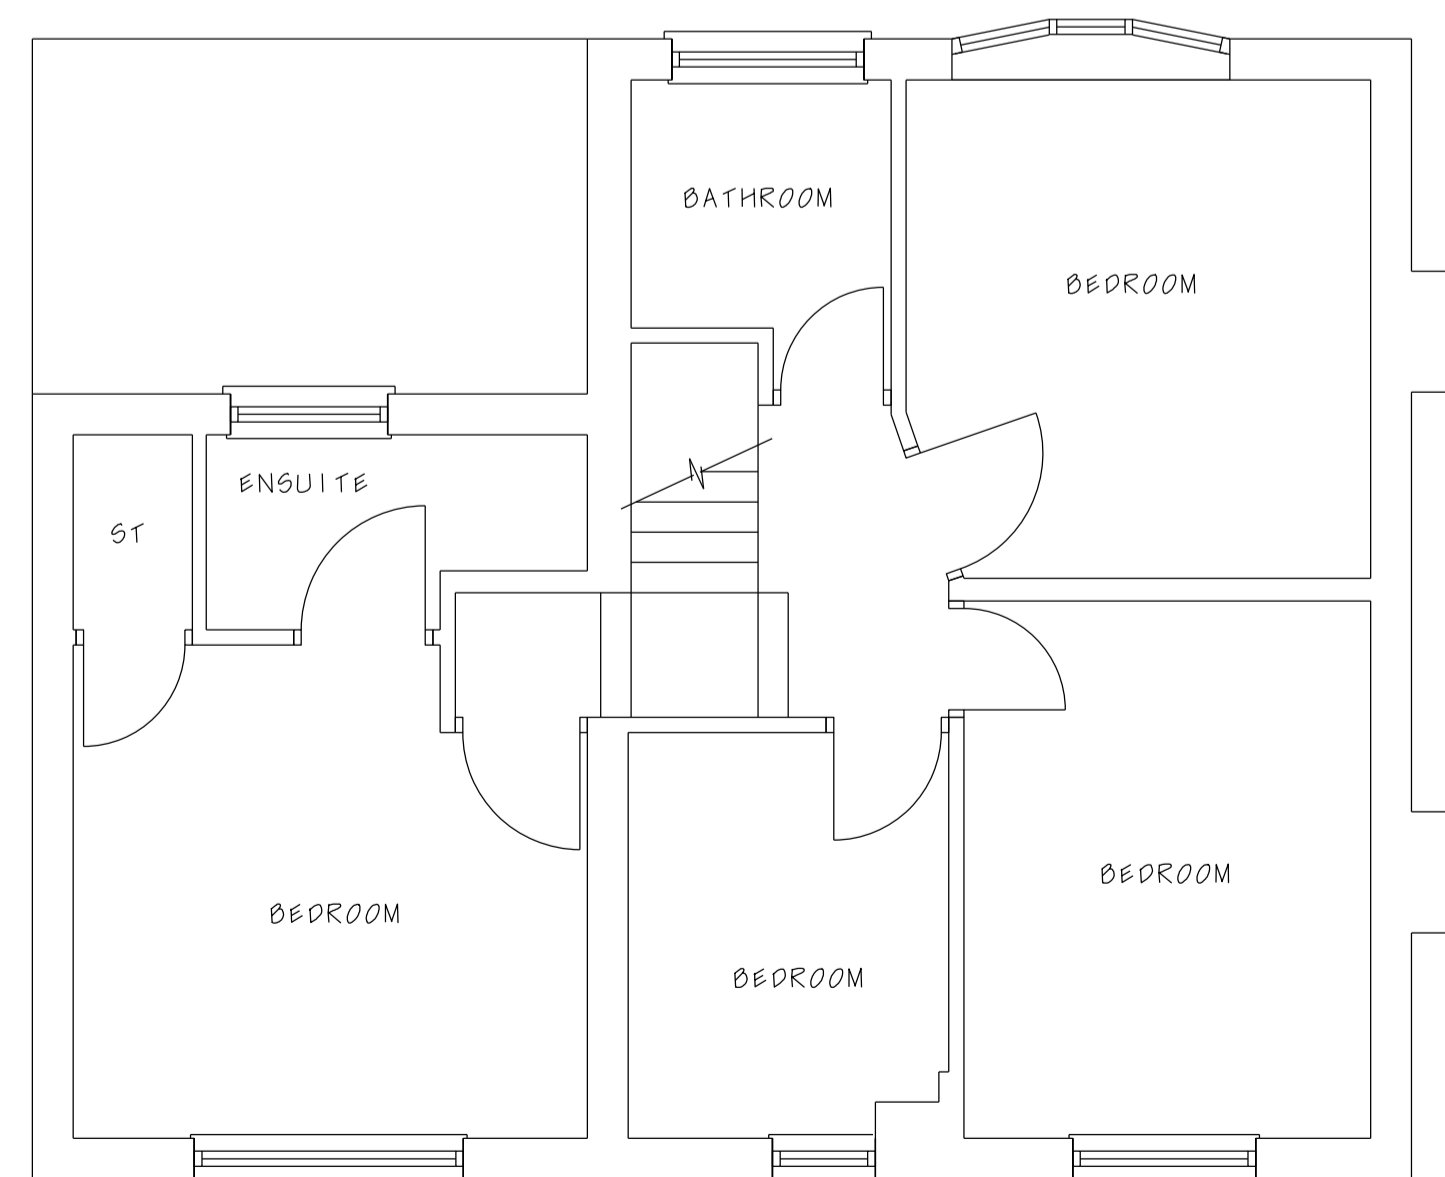



Existing Roof Plan

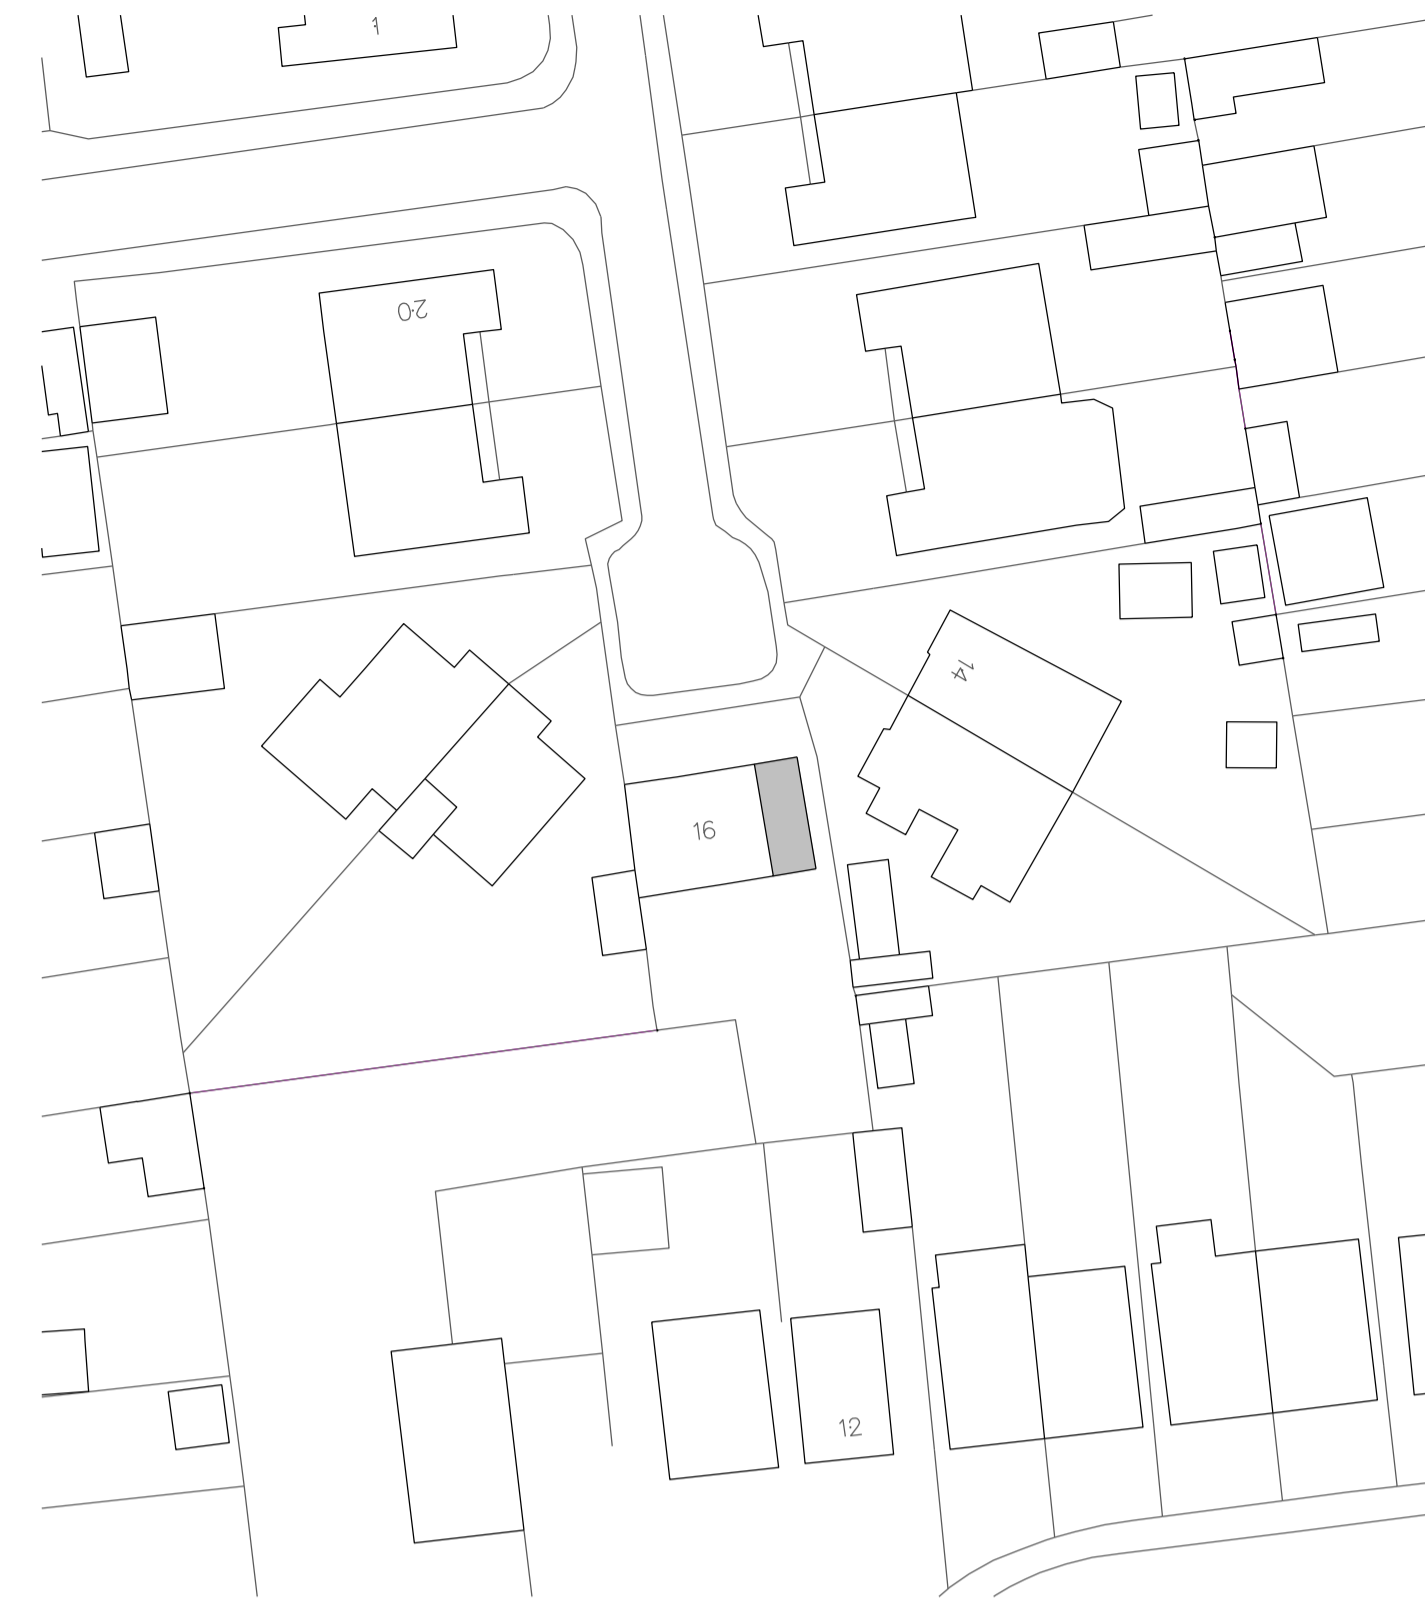


1:500 Block Plan



1:1250 Location Plan

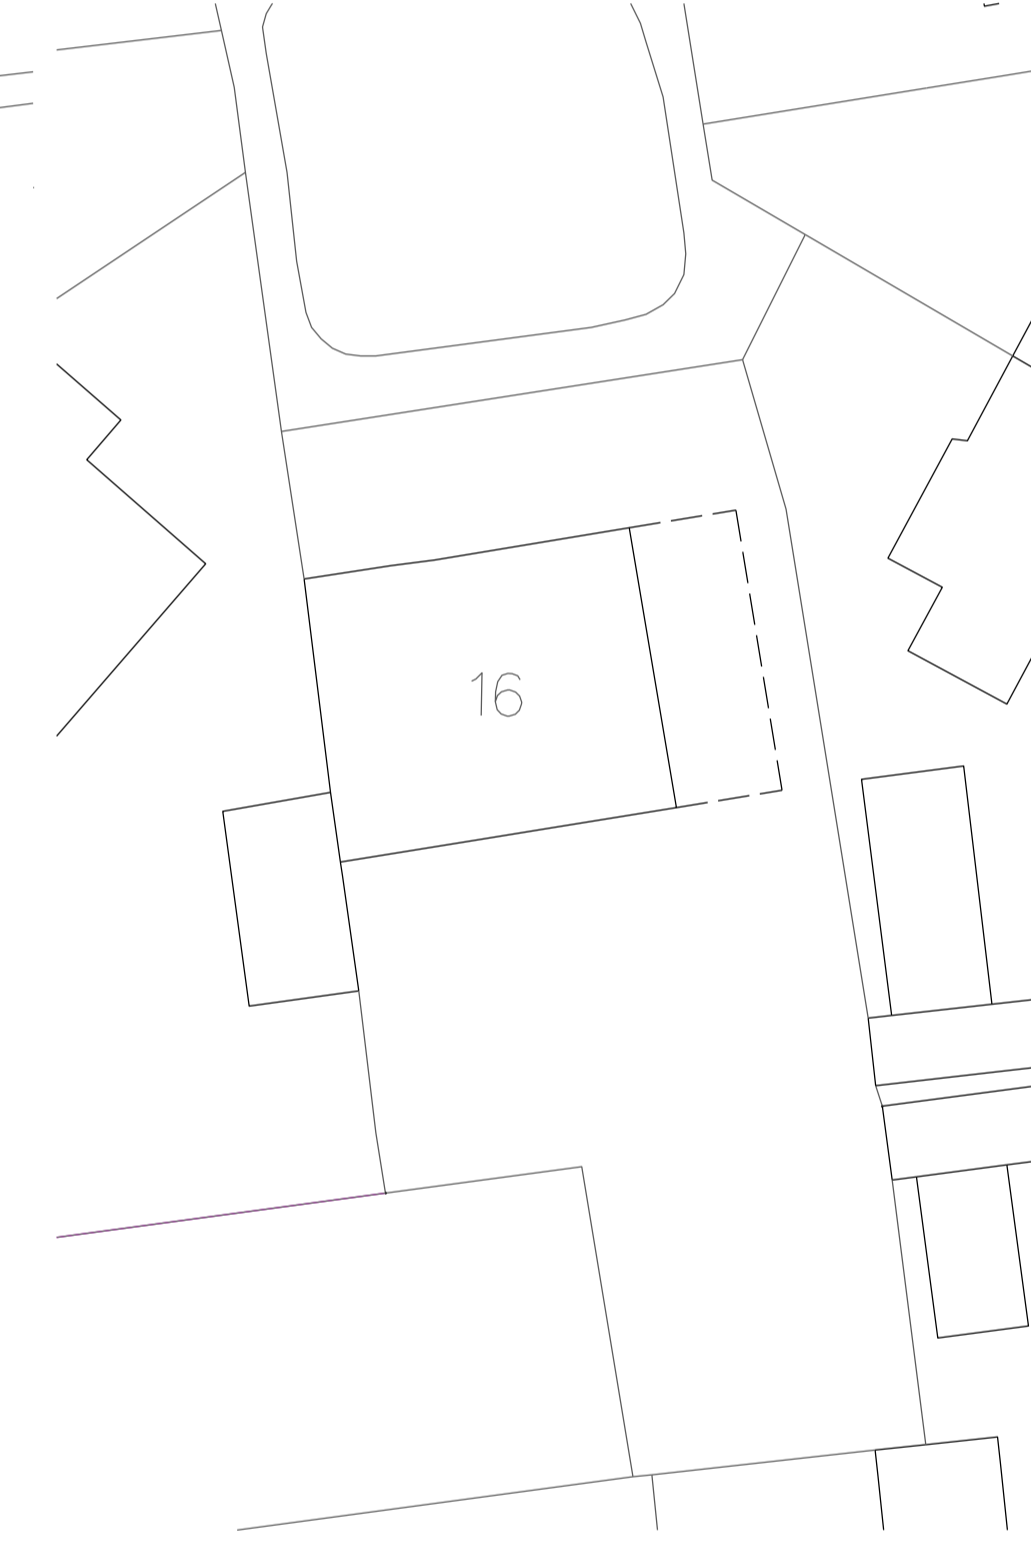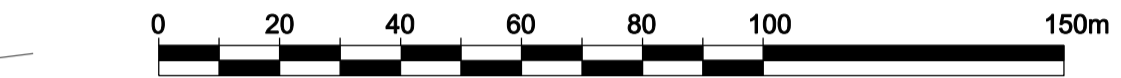

1:200 Site Plan

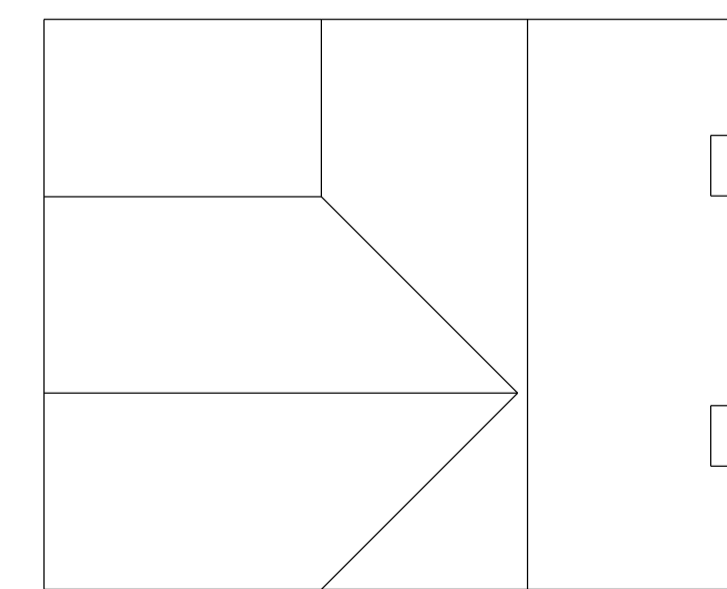

Existing Roof Plan
1:100



pa design

Independent architectural services
52 Bailey Road | Leigh on Sea | Essex | SS9 3PJ | M:07790 069168

Project: 16 The Close Grays RM16 2XU

Client: Mr Canning

Drawing title: Existing Plans Elevations Site & Location Plans

Scale 1: 50@A1

Drawn by PSA

Project number 23 690

Drawing number P01 A

Status: Planning Approval

All dimensions must be checked on site and not scaled from this drawing.