



Proposed Ground Floor Plan

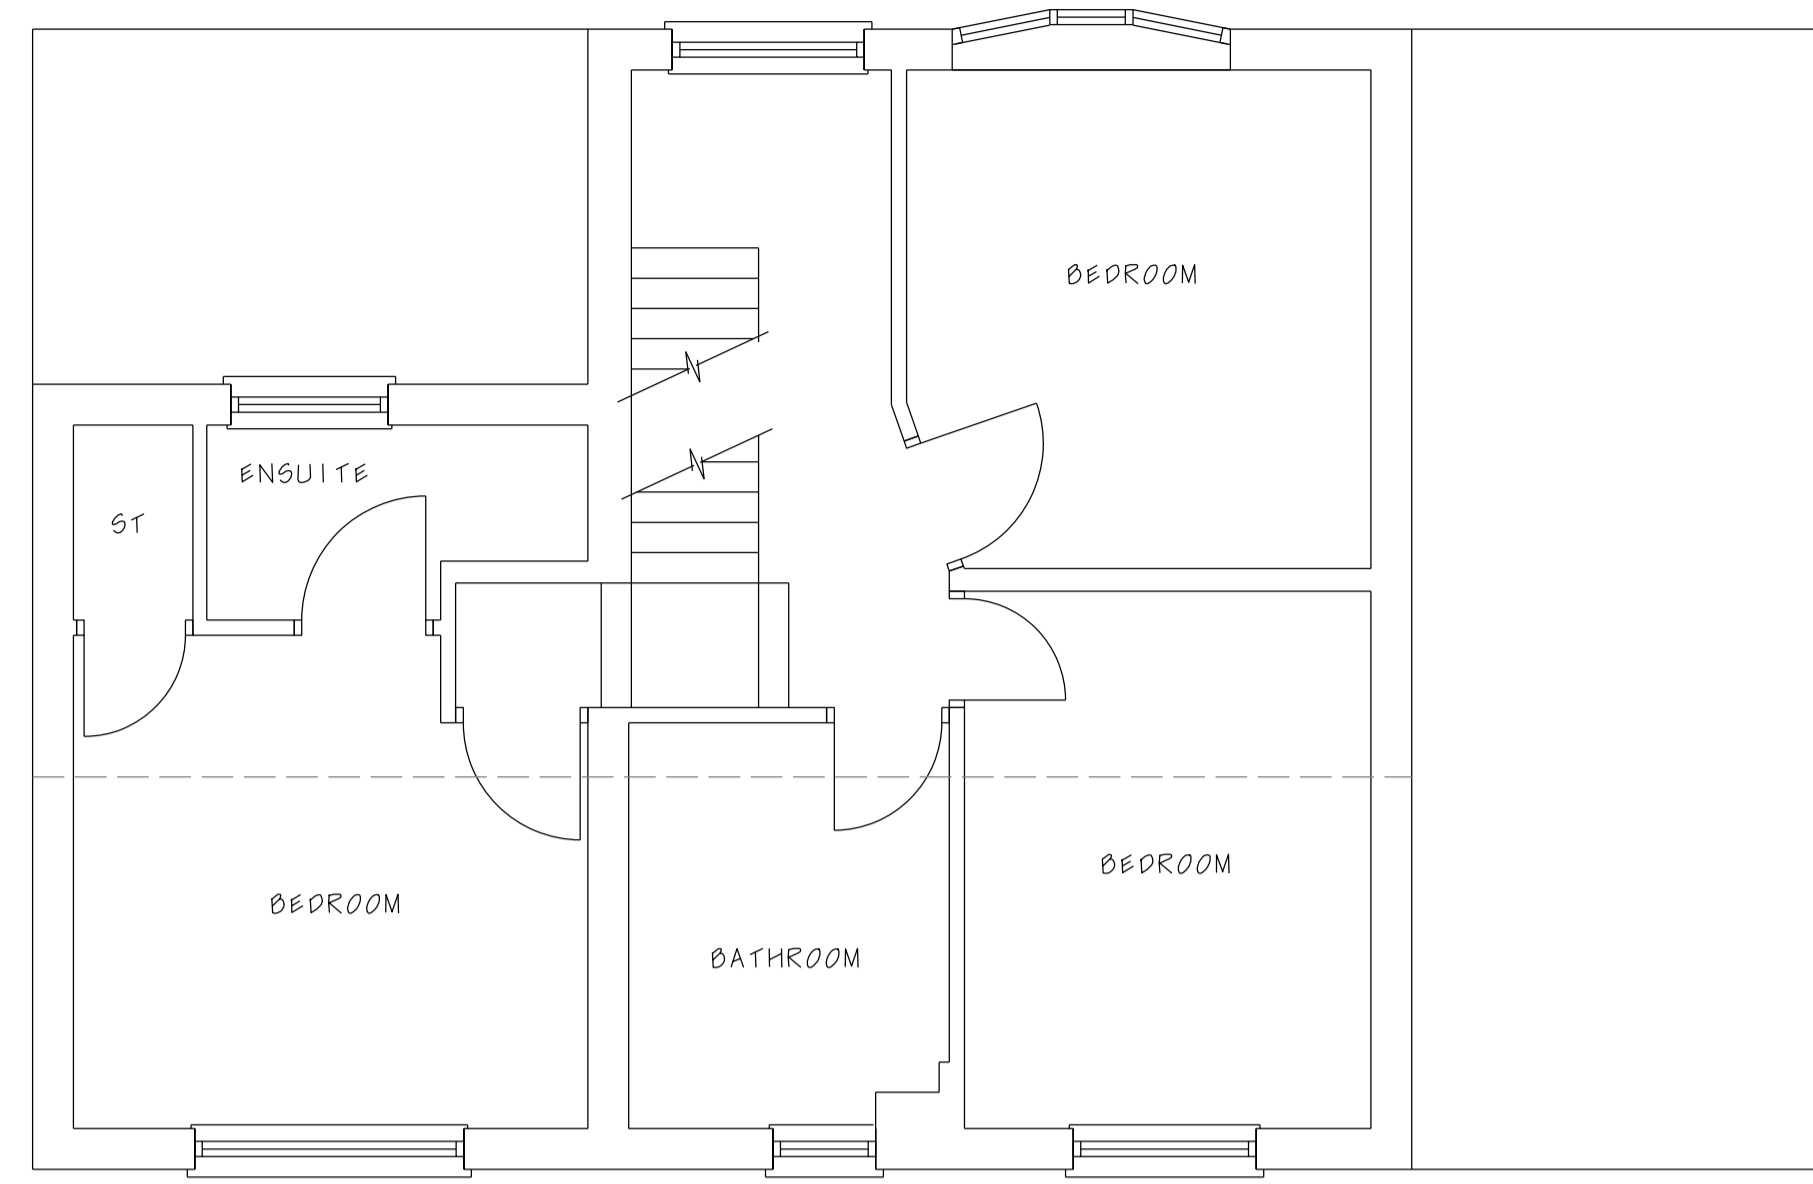

Proposed First Floor Plan

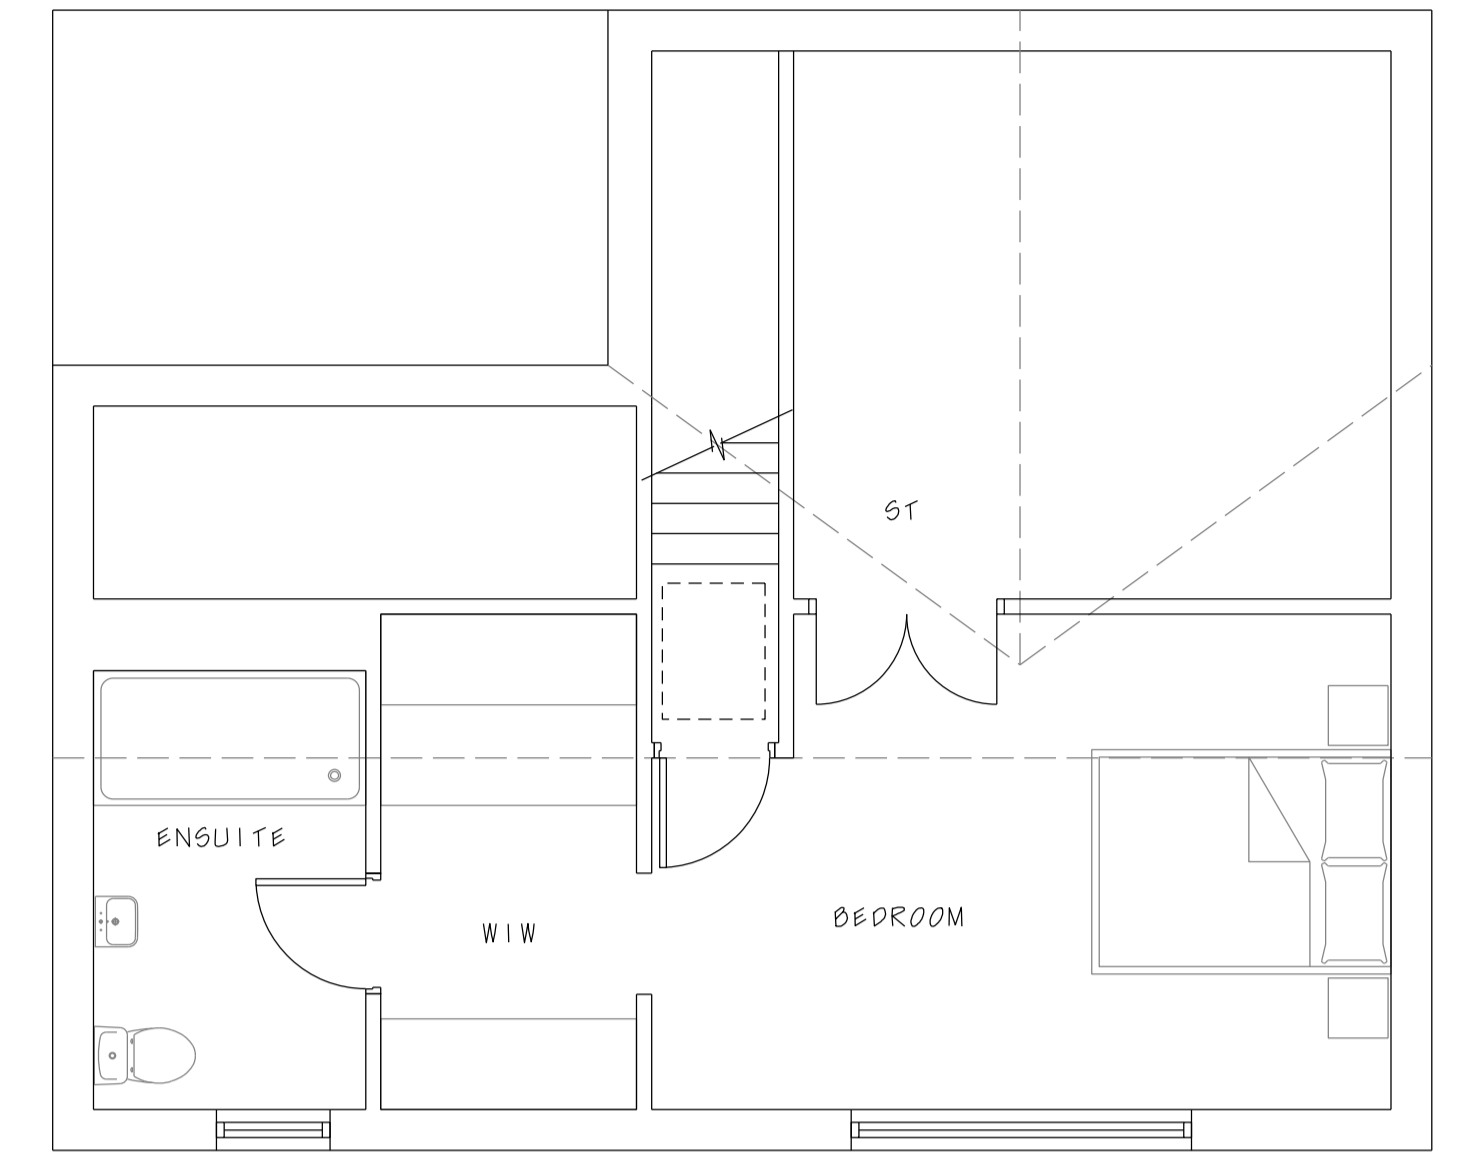


Proposed Second Floor Plan




Proposed Front Elevation




Proposed Rear Elevation

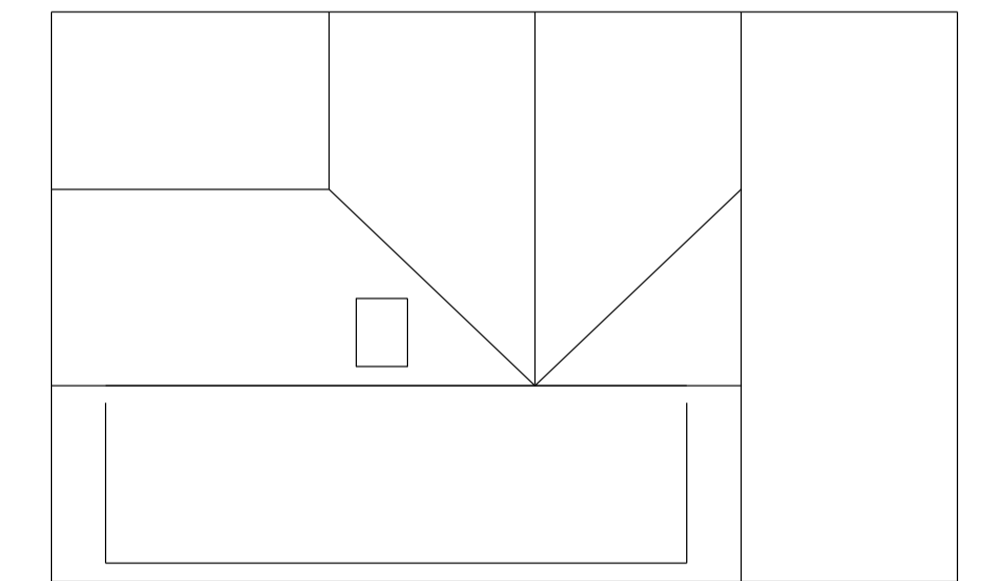

Proposed Roof Plan  
1:100

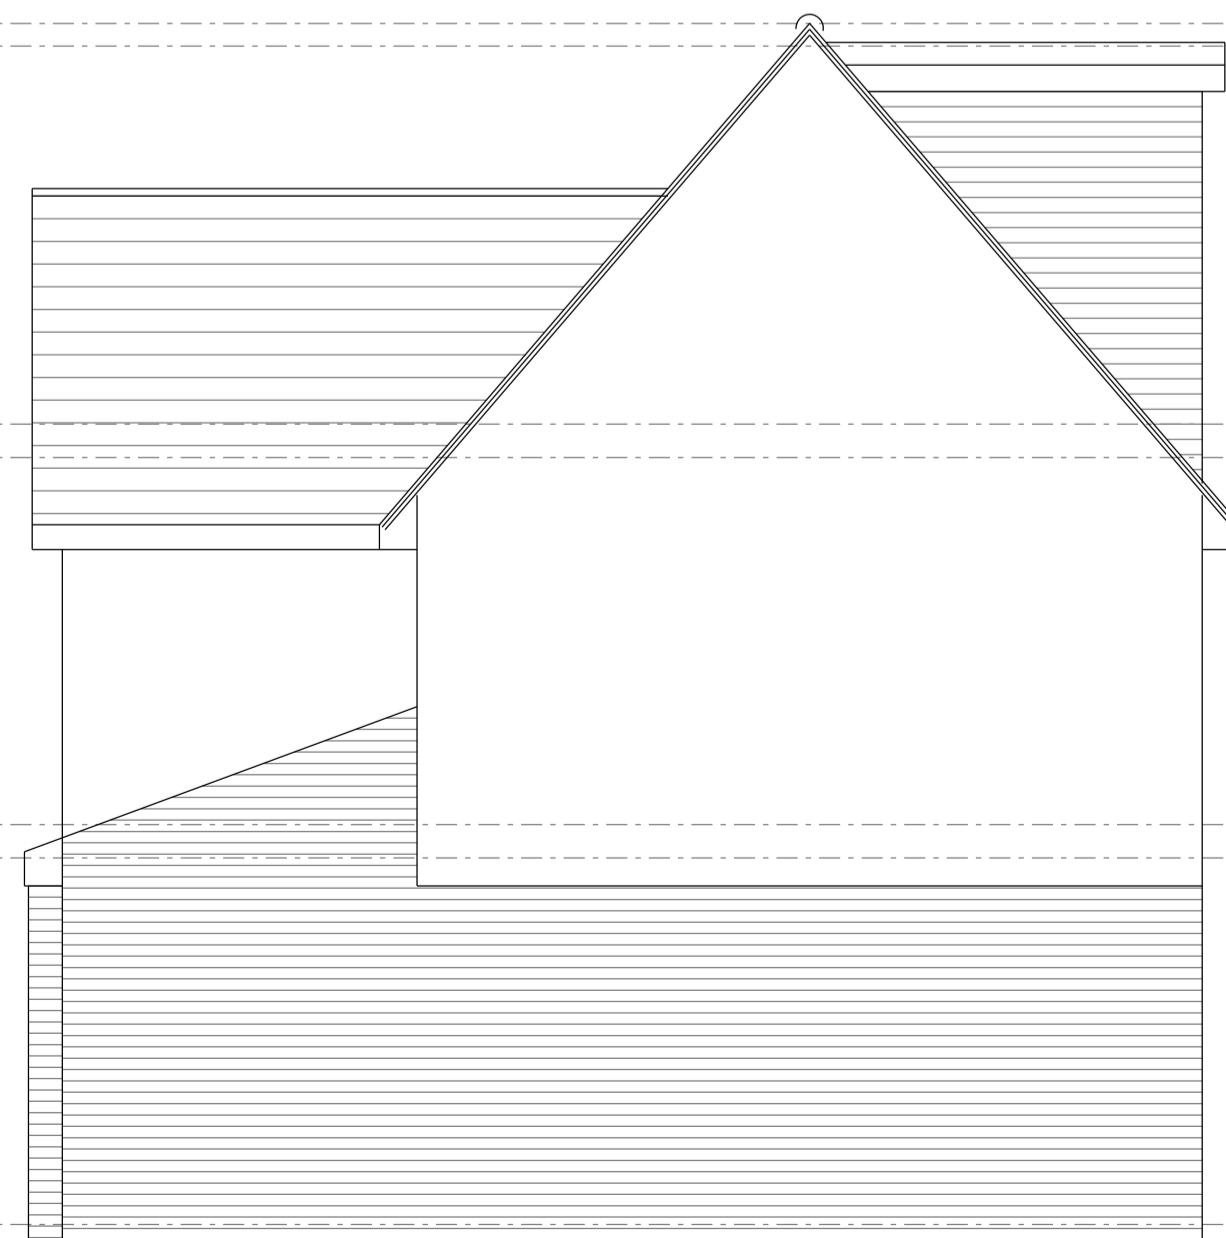

Proposed Side Elevation

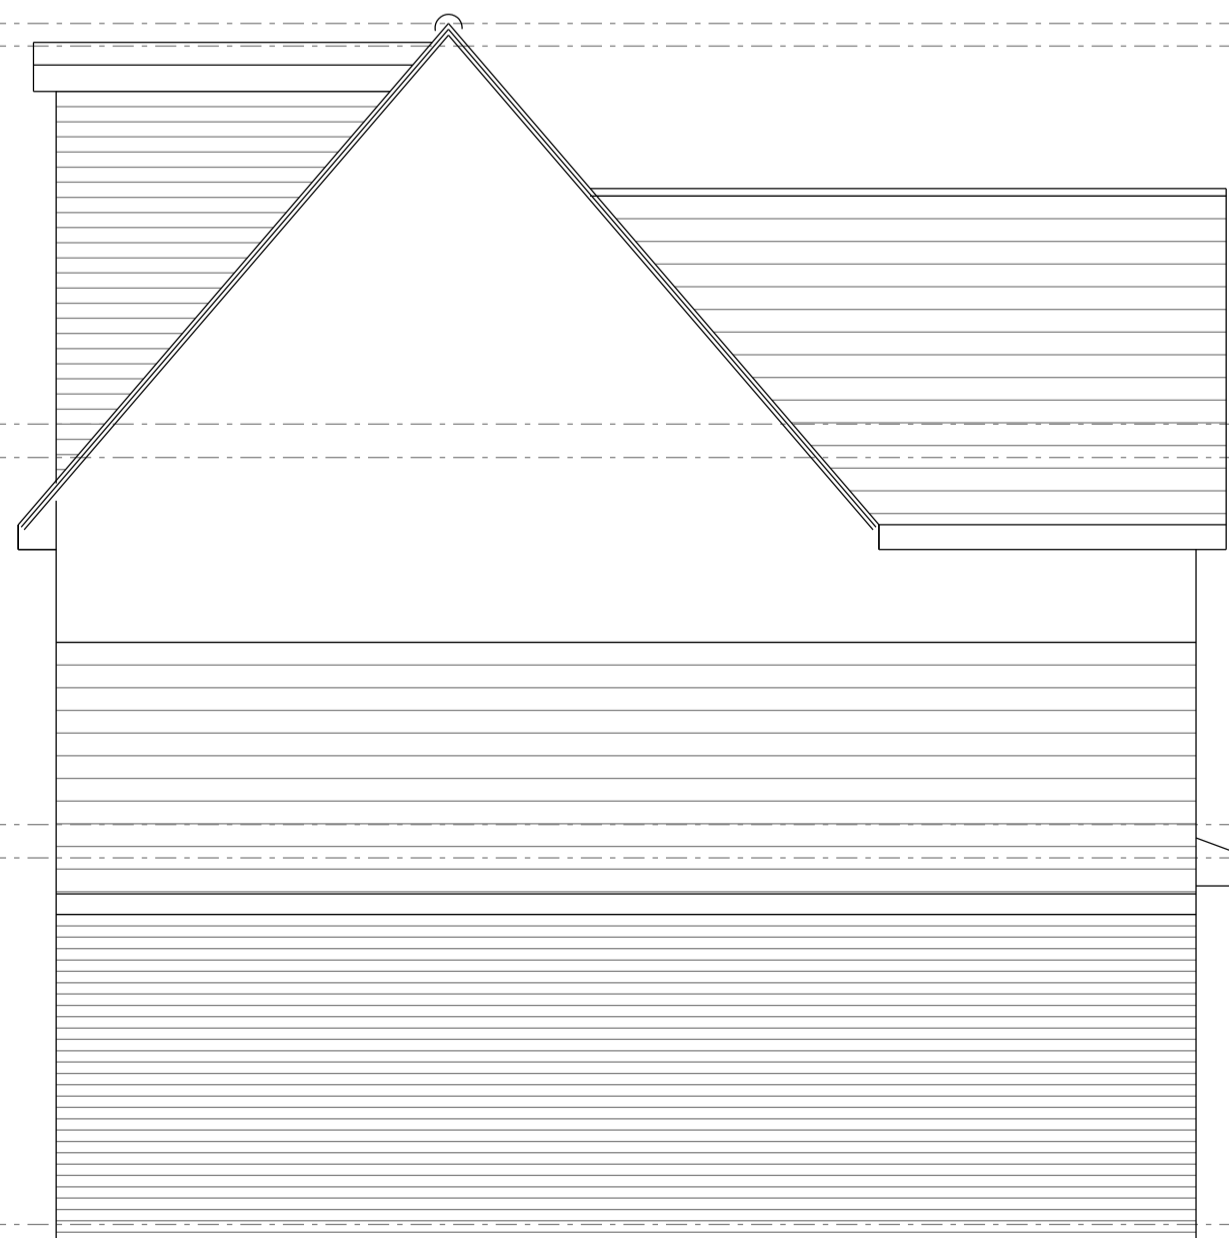

Proposed Side Elevation

**pa design**  
 independent architectural services  
 52 Bailey Road | Leigh on Sea | Essex | SS9 3PJ | M:07790 069168

Project: 16 The Close Grays RM16 2XU  
 Client: Mr Canning  
 Drawing title: Proposed Plans & Elevations  
 Scale 1: 50@A1 Drawn by PSA  
 Project number 23 690 Drawing number P02 A  
 Status: Planning Approval

All dimensions must be checked on site and not scaled from this drawing.