



17 Proposed Ground Floor Plan - Boundary/Fence lines
Scale: 1:100

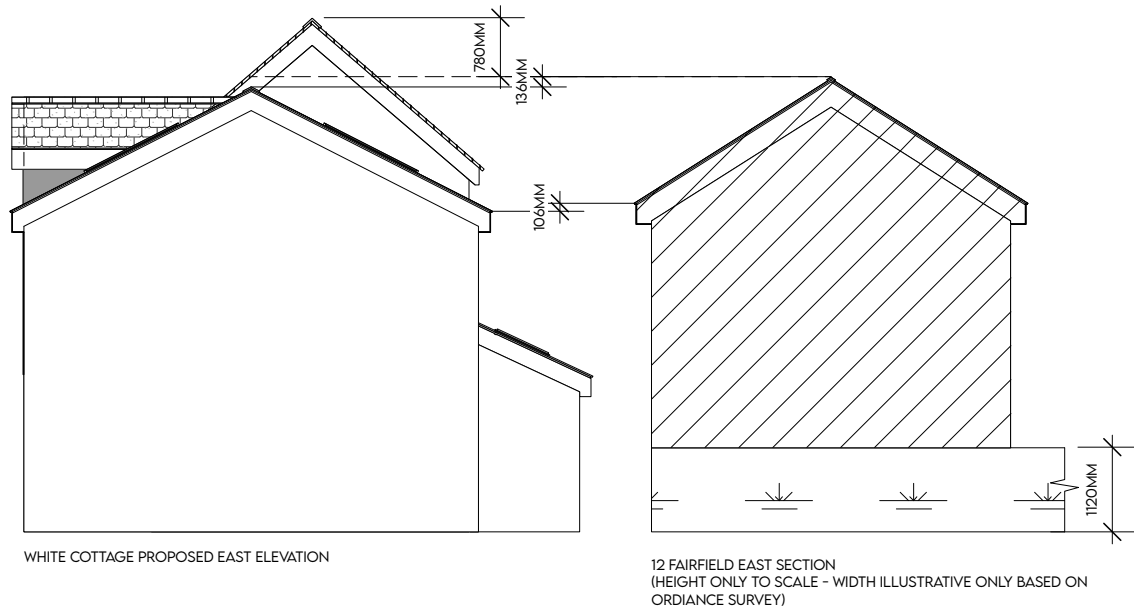



18 Elevation/Section A-A - Ground Level Difference
Scale: 1:100

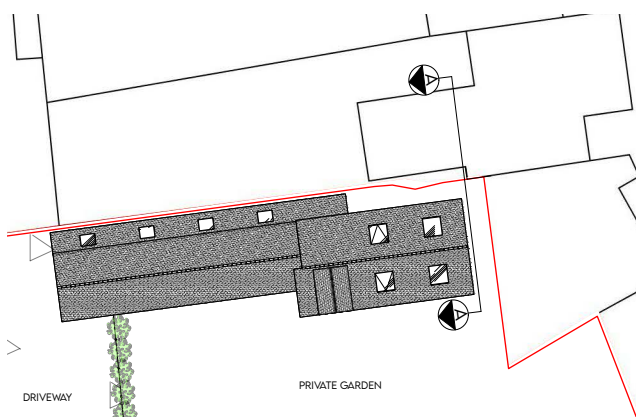

NOTE: 12 FAIRFIELD EXISTING SINGLE STOREY RIDGE TILES 780MM BELOW WHITE COTTAGE
EXISTING DOUBLE STOREY HOUSE RIDGE TILES AS TESTED WITH LASER LEVEL DUE TO HIGHER GROUND

NOTE: 12 FAIRFIELD EXISTING SINGLE STOREY RIDGE TILES 780MM BELOW WHITE COTTAGE
EXISTING DOUBLE STOREY HOUSE RIDGE TILES AS TESTED WITH LASER LEVEL DUE TO HIGHER GROUND

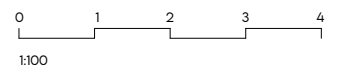

TITLE: ADDITIONAL INFORMATION - BOUNDARY & GROUND LEVELS	DRAWN BY: EB	 BIGGER@BIGGERDESIGNS.CO.UK
ADDRESS: WHITE COTTAGE ASPENDEN ROAD BUNTINGFORD SG9 9PA	SCALE: 1:100	
	DATE: 07.01.2023	
	DRAWING NO: 0407	
	REVISION: B	