

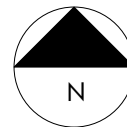



1 Existing Site Plan
Scale: 1:500

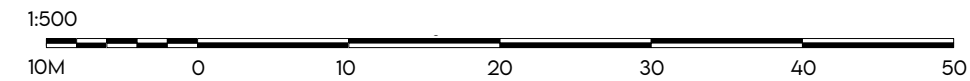

2 Proposed Site Plan
Scale: 1:500

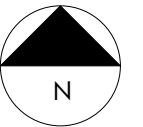

NOTES: EXISTING DRIVEWAY & FRONT GARDEN RECONFIGURED TO
CREATE LARGER USEABLE DRIVEWAY & PRIVATE BACK GARDEN

TITLE: EXISTING & PROPOSED SITE PLAN	DRAWN BY: EB	 BIGGER@BIGGERDESIGNS.CO.UK
ADDRESS: WHITE COTTAGE ASPENDEN ROAD BUNTINGFORD SG9 9PA	SCALE: 1:500	
	DATE: 07.01.2023	
	DRAWING NO: 0401	
	REVISION: B	