



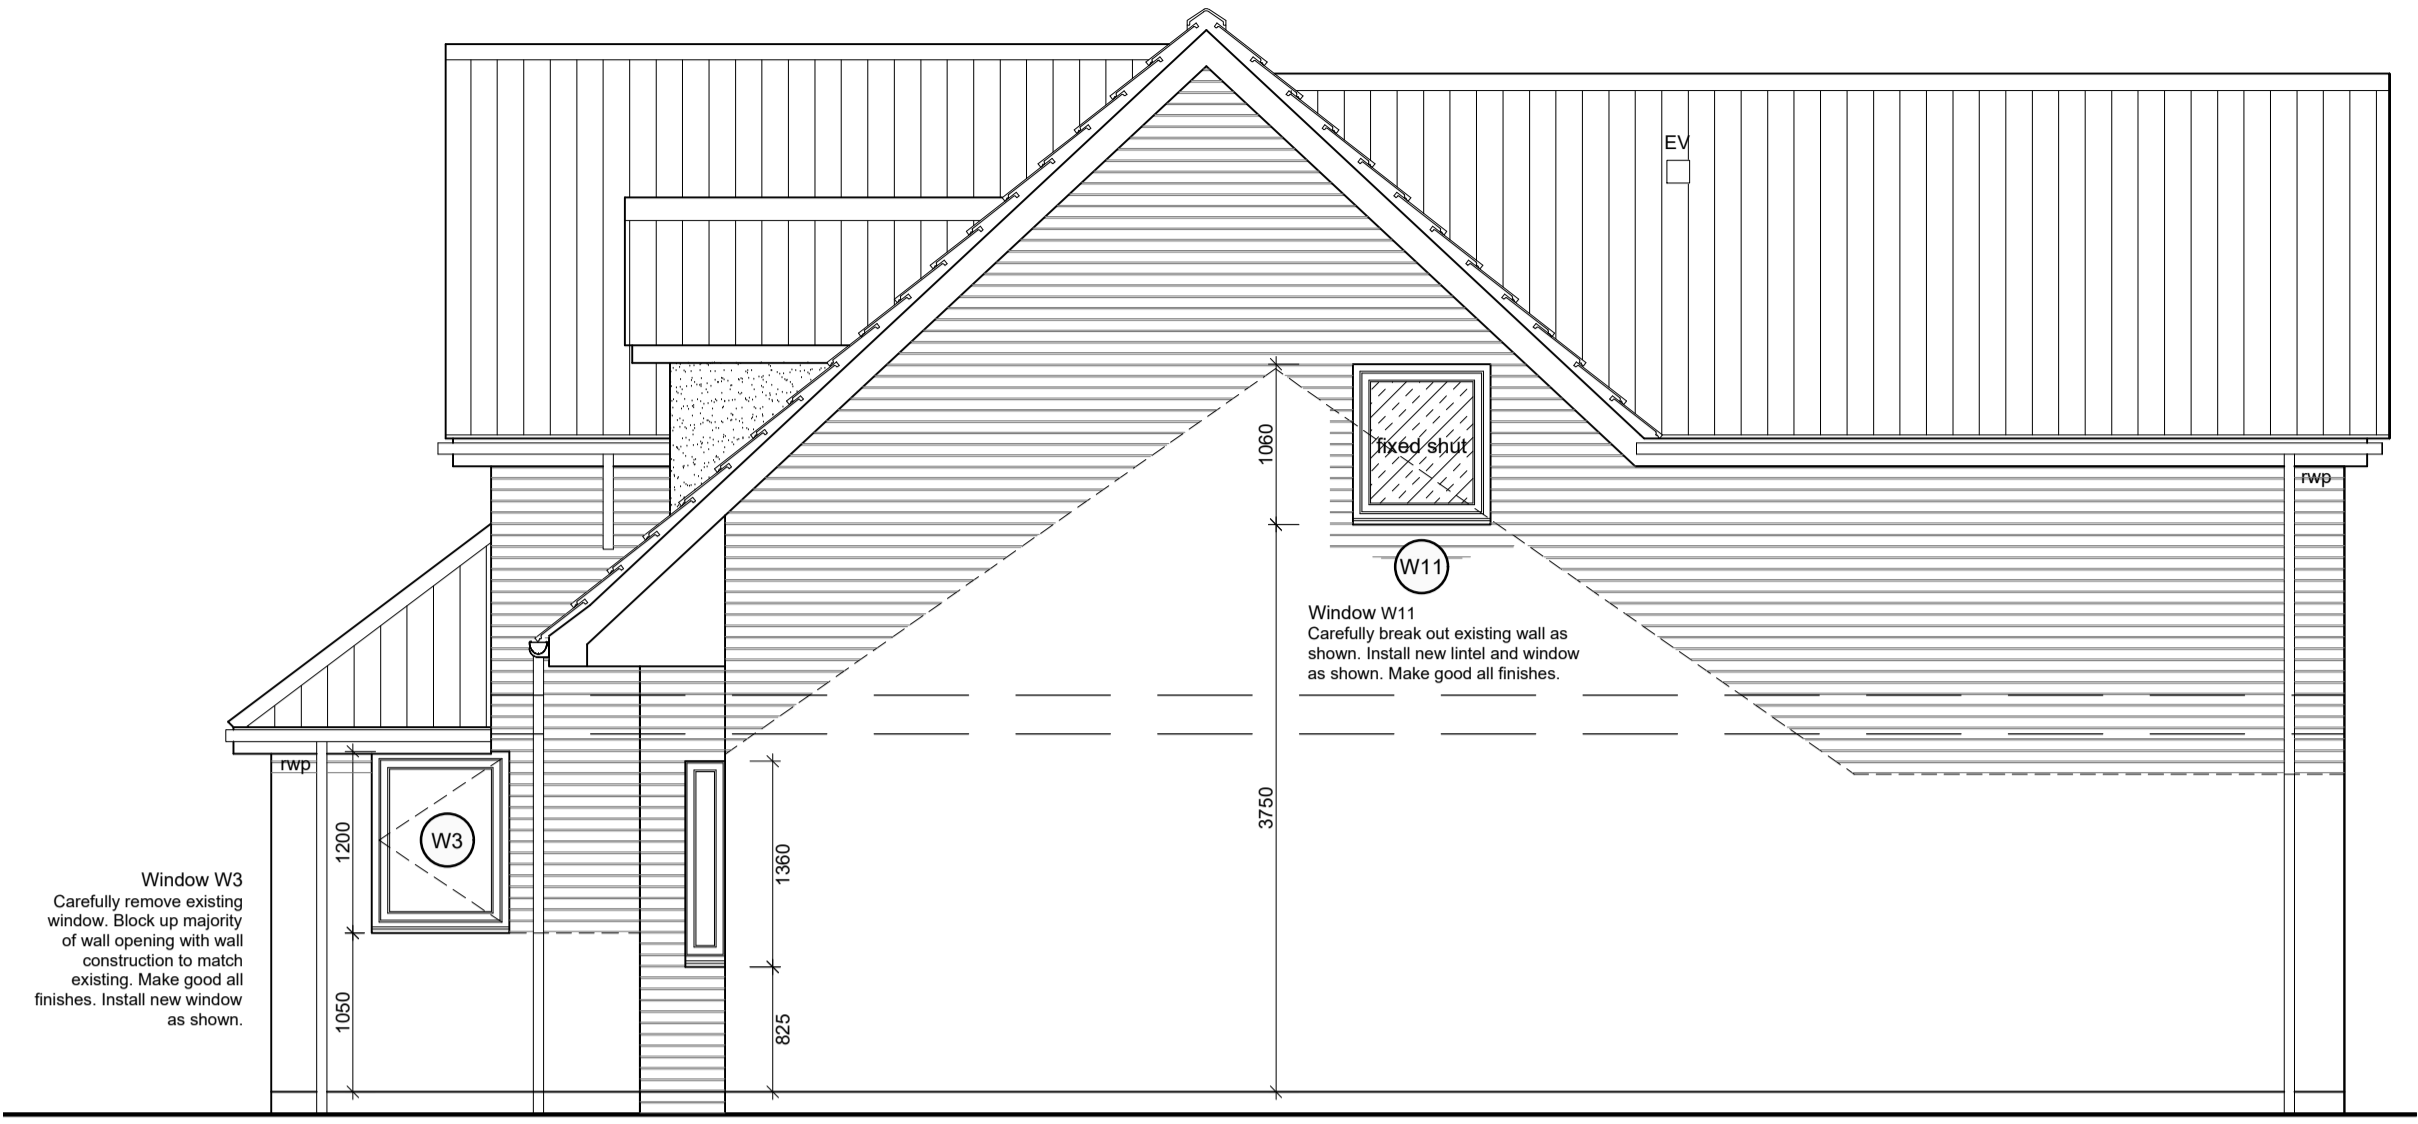


Front Elevation (S)

Scale: 1:50

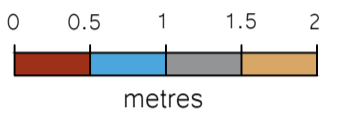



Side Elevation (E)

Scale: 1:50

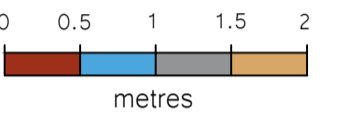


Rear Elevation (N)

Scale: 1:50

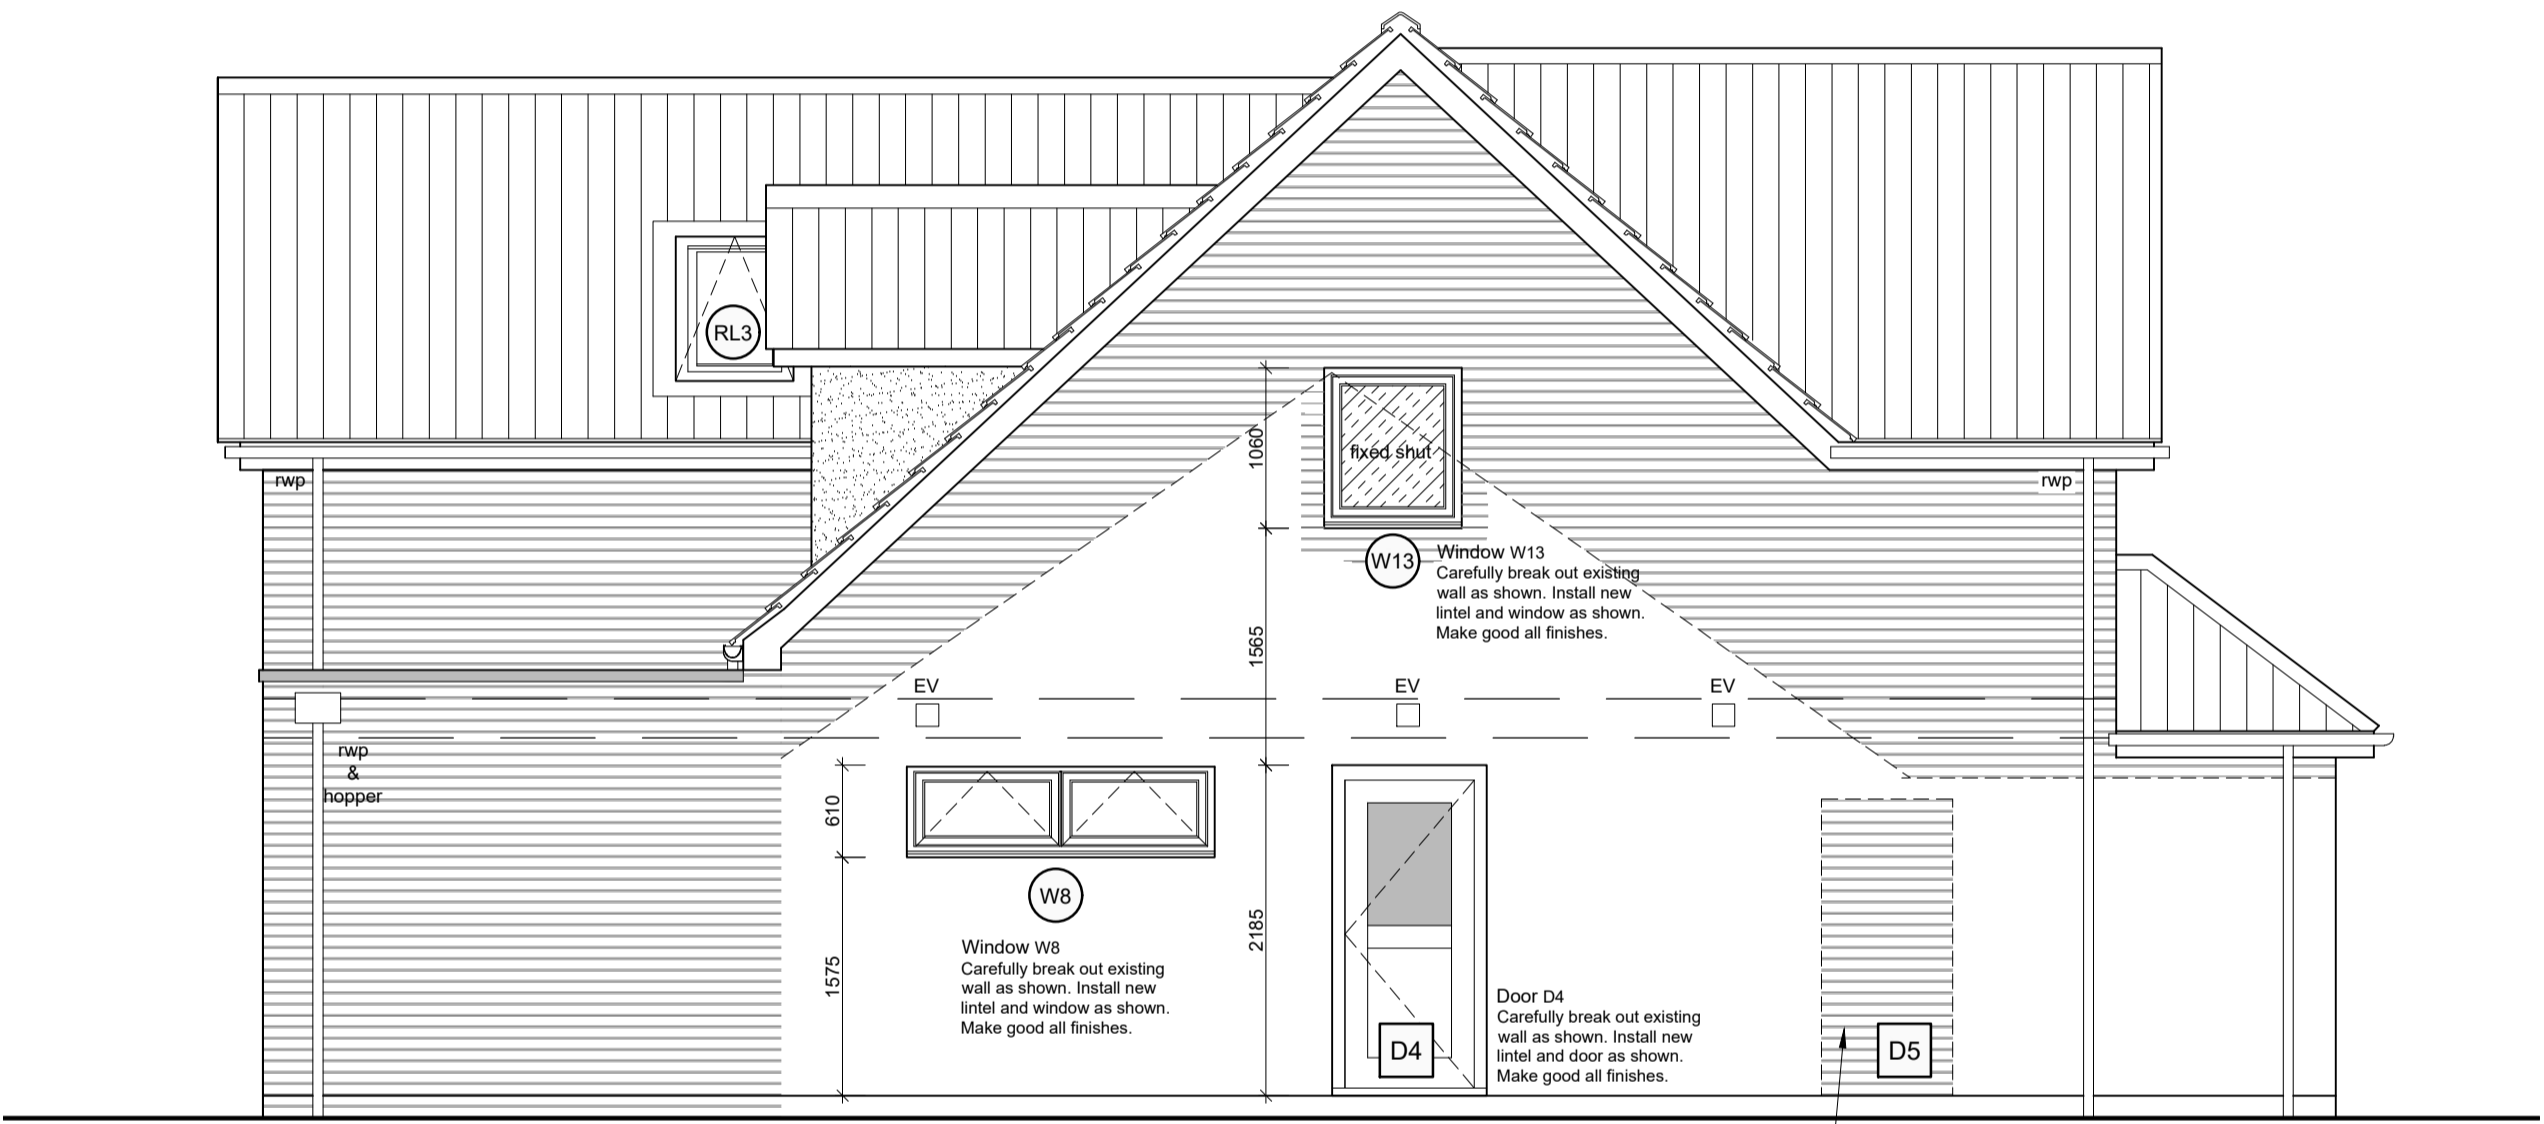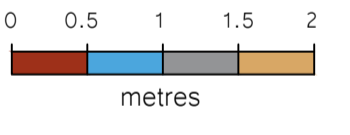

Side Elevation (W)


Scale: 1:50

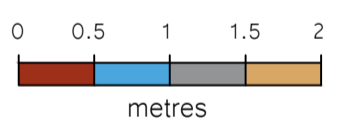

ELEVATION KEY



- FACING BRICKWORK
TBS Audley Antique
- RENDER
Through colour render
- ROOF TILES
Concrete Tiles
- TOUGHENED GLAZING
- OBSCURED GLAZING
- EXTRACT VENT
- SVP VENT
- DOOR / WINDOW / RL REFERENCE

- General Notes
- This drawing shall not be scaled, figured dimensions only to be used.
 - All dimensions are shown in 'mm' unless otherwise stated.
 - The contractor, sub-contractors and suppliers must verify all dimensions on site prior to the commencement of any work.
 - This drawing is to be read in conjunction with all relevant engineers and specialist sub-contractors drawings and specifications.
 - Any discrepancies are to be brought to the designers attention.
- Existing building un-surveyed. All dimensions to be checked on site prior to construction.
 - All dimensions within brickwork are to brick openings / courses.
 - All kitchens are shown indicatively and are to be detailed separately in conjunction with Client's Kitchen Designer.
 - Electrical positions and sizes are indicative only and are to be designed by the Client's Mechanical & Electrical Contractor ensuring sensible furniture layouts can be achieved.
 - All structural elements are to be designed by the Client's Structural Engineer, including movement joints.
 - Drainage is to be investigated and confirmed on site.

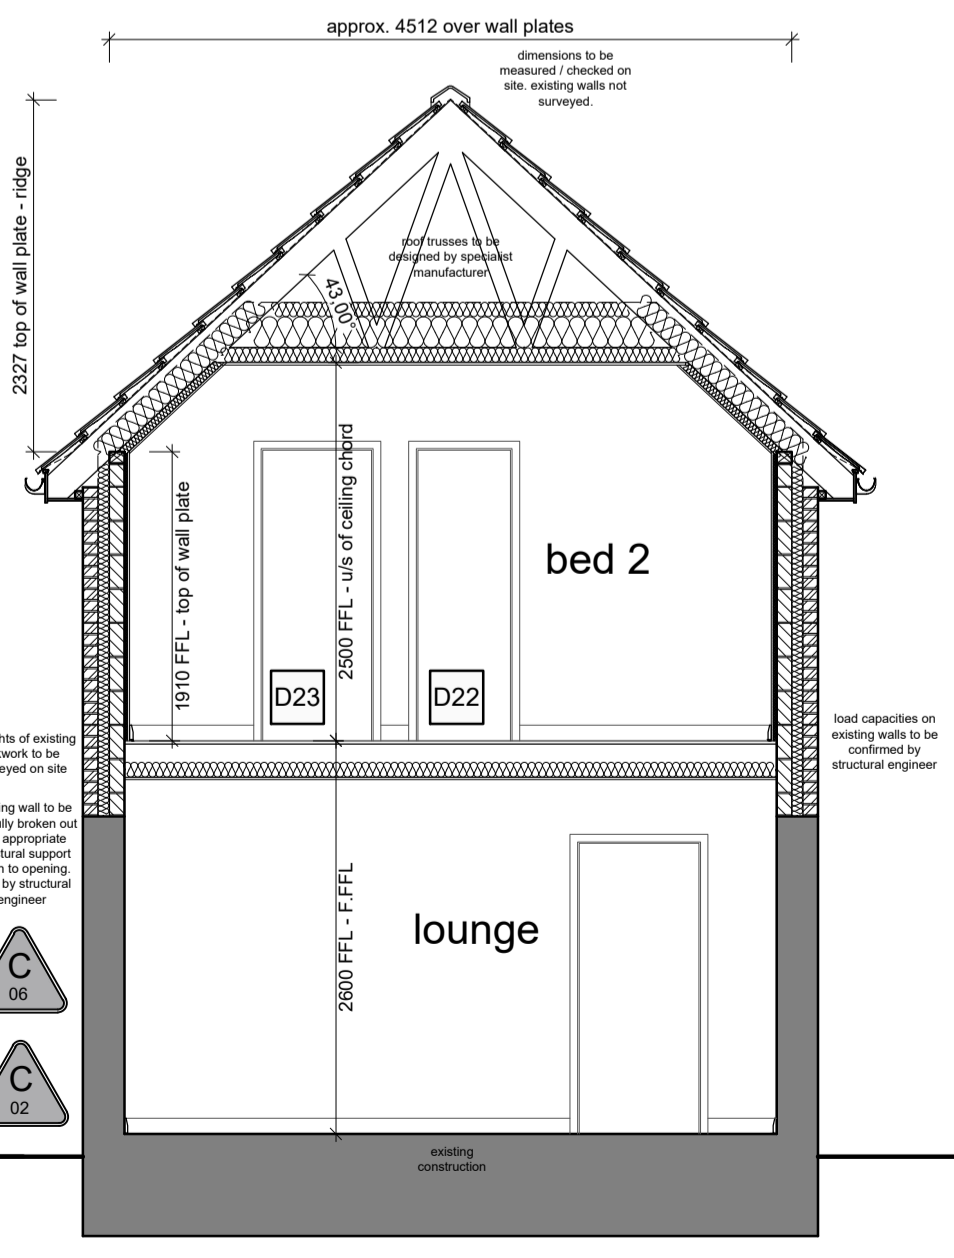



Section A-A

Scale: 1:50

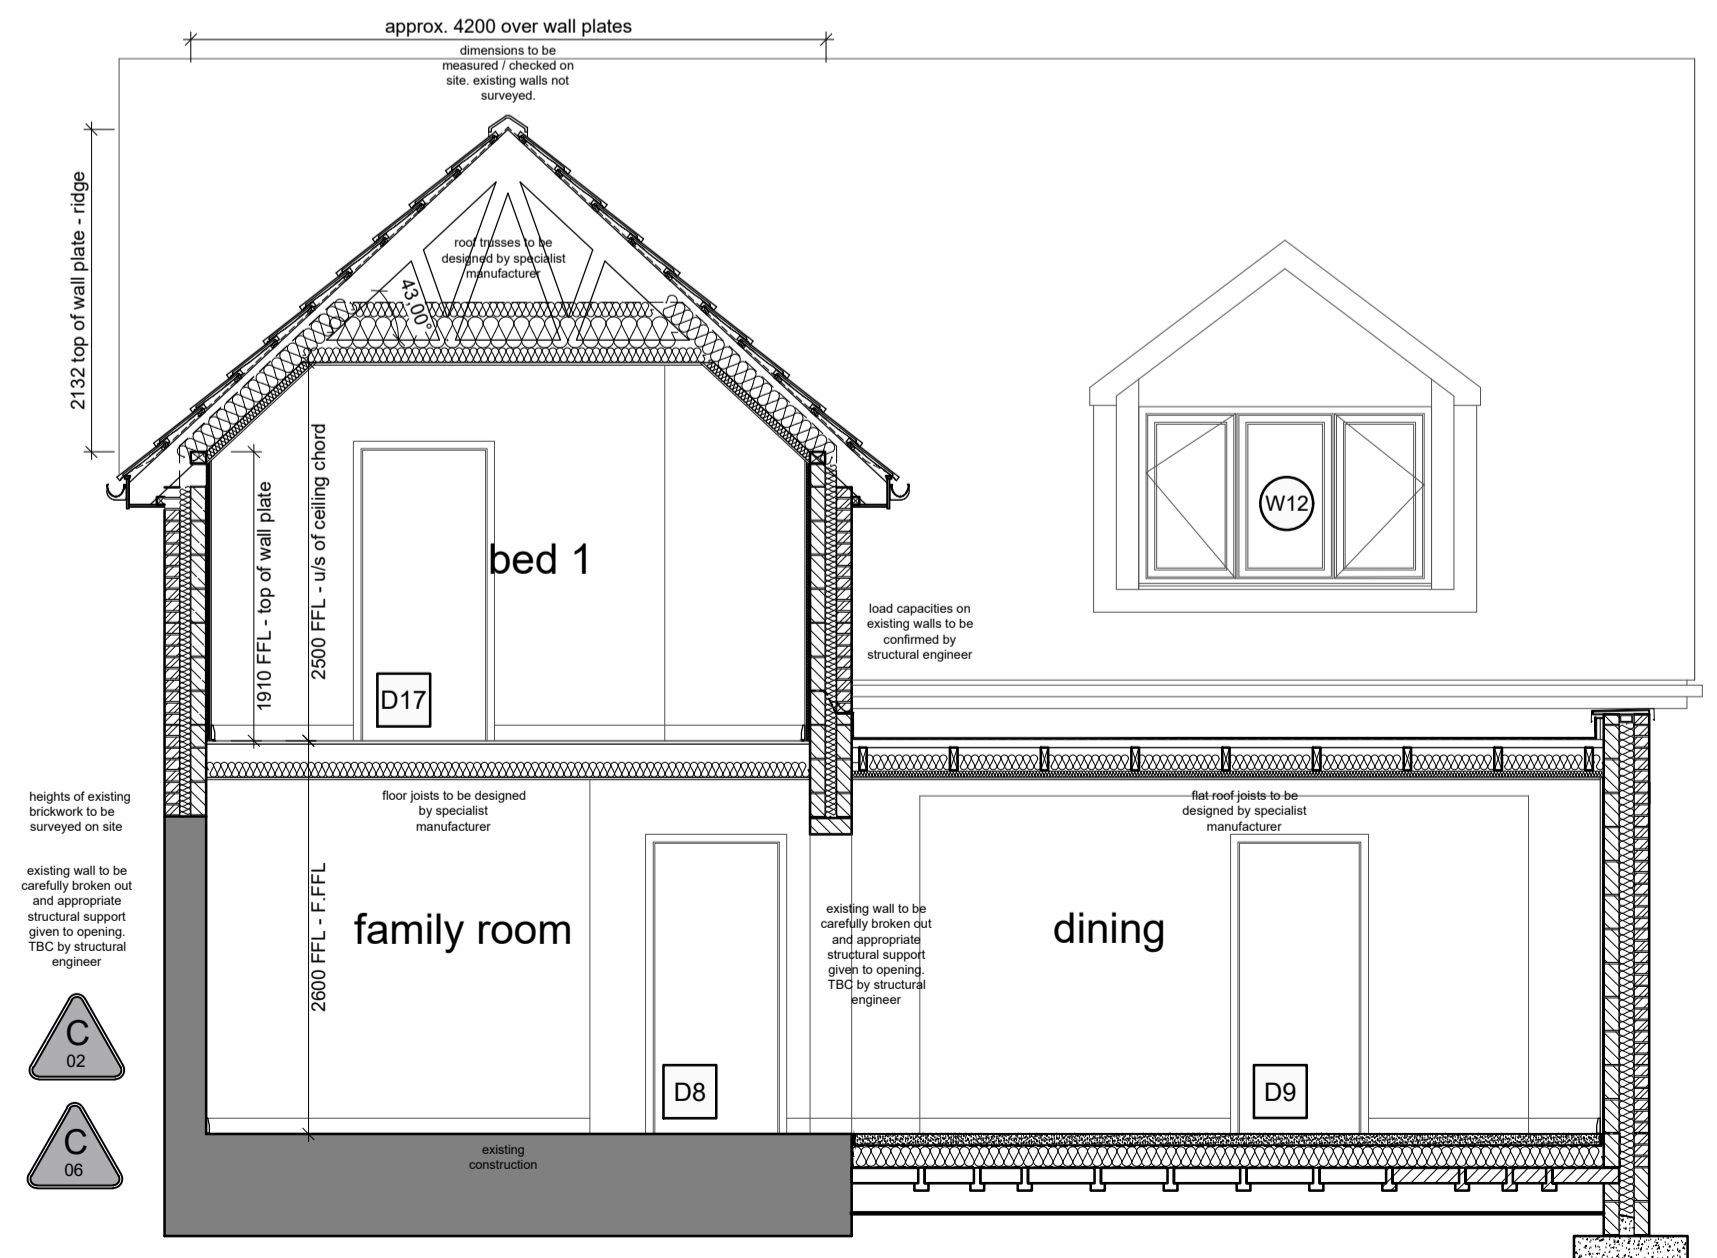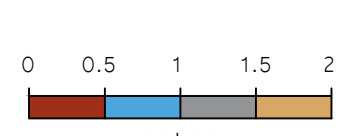


Section B-B

Scale: 1:50

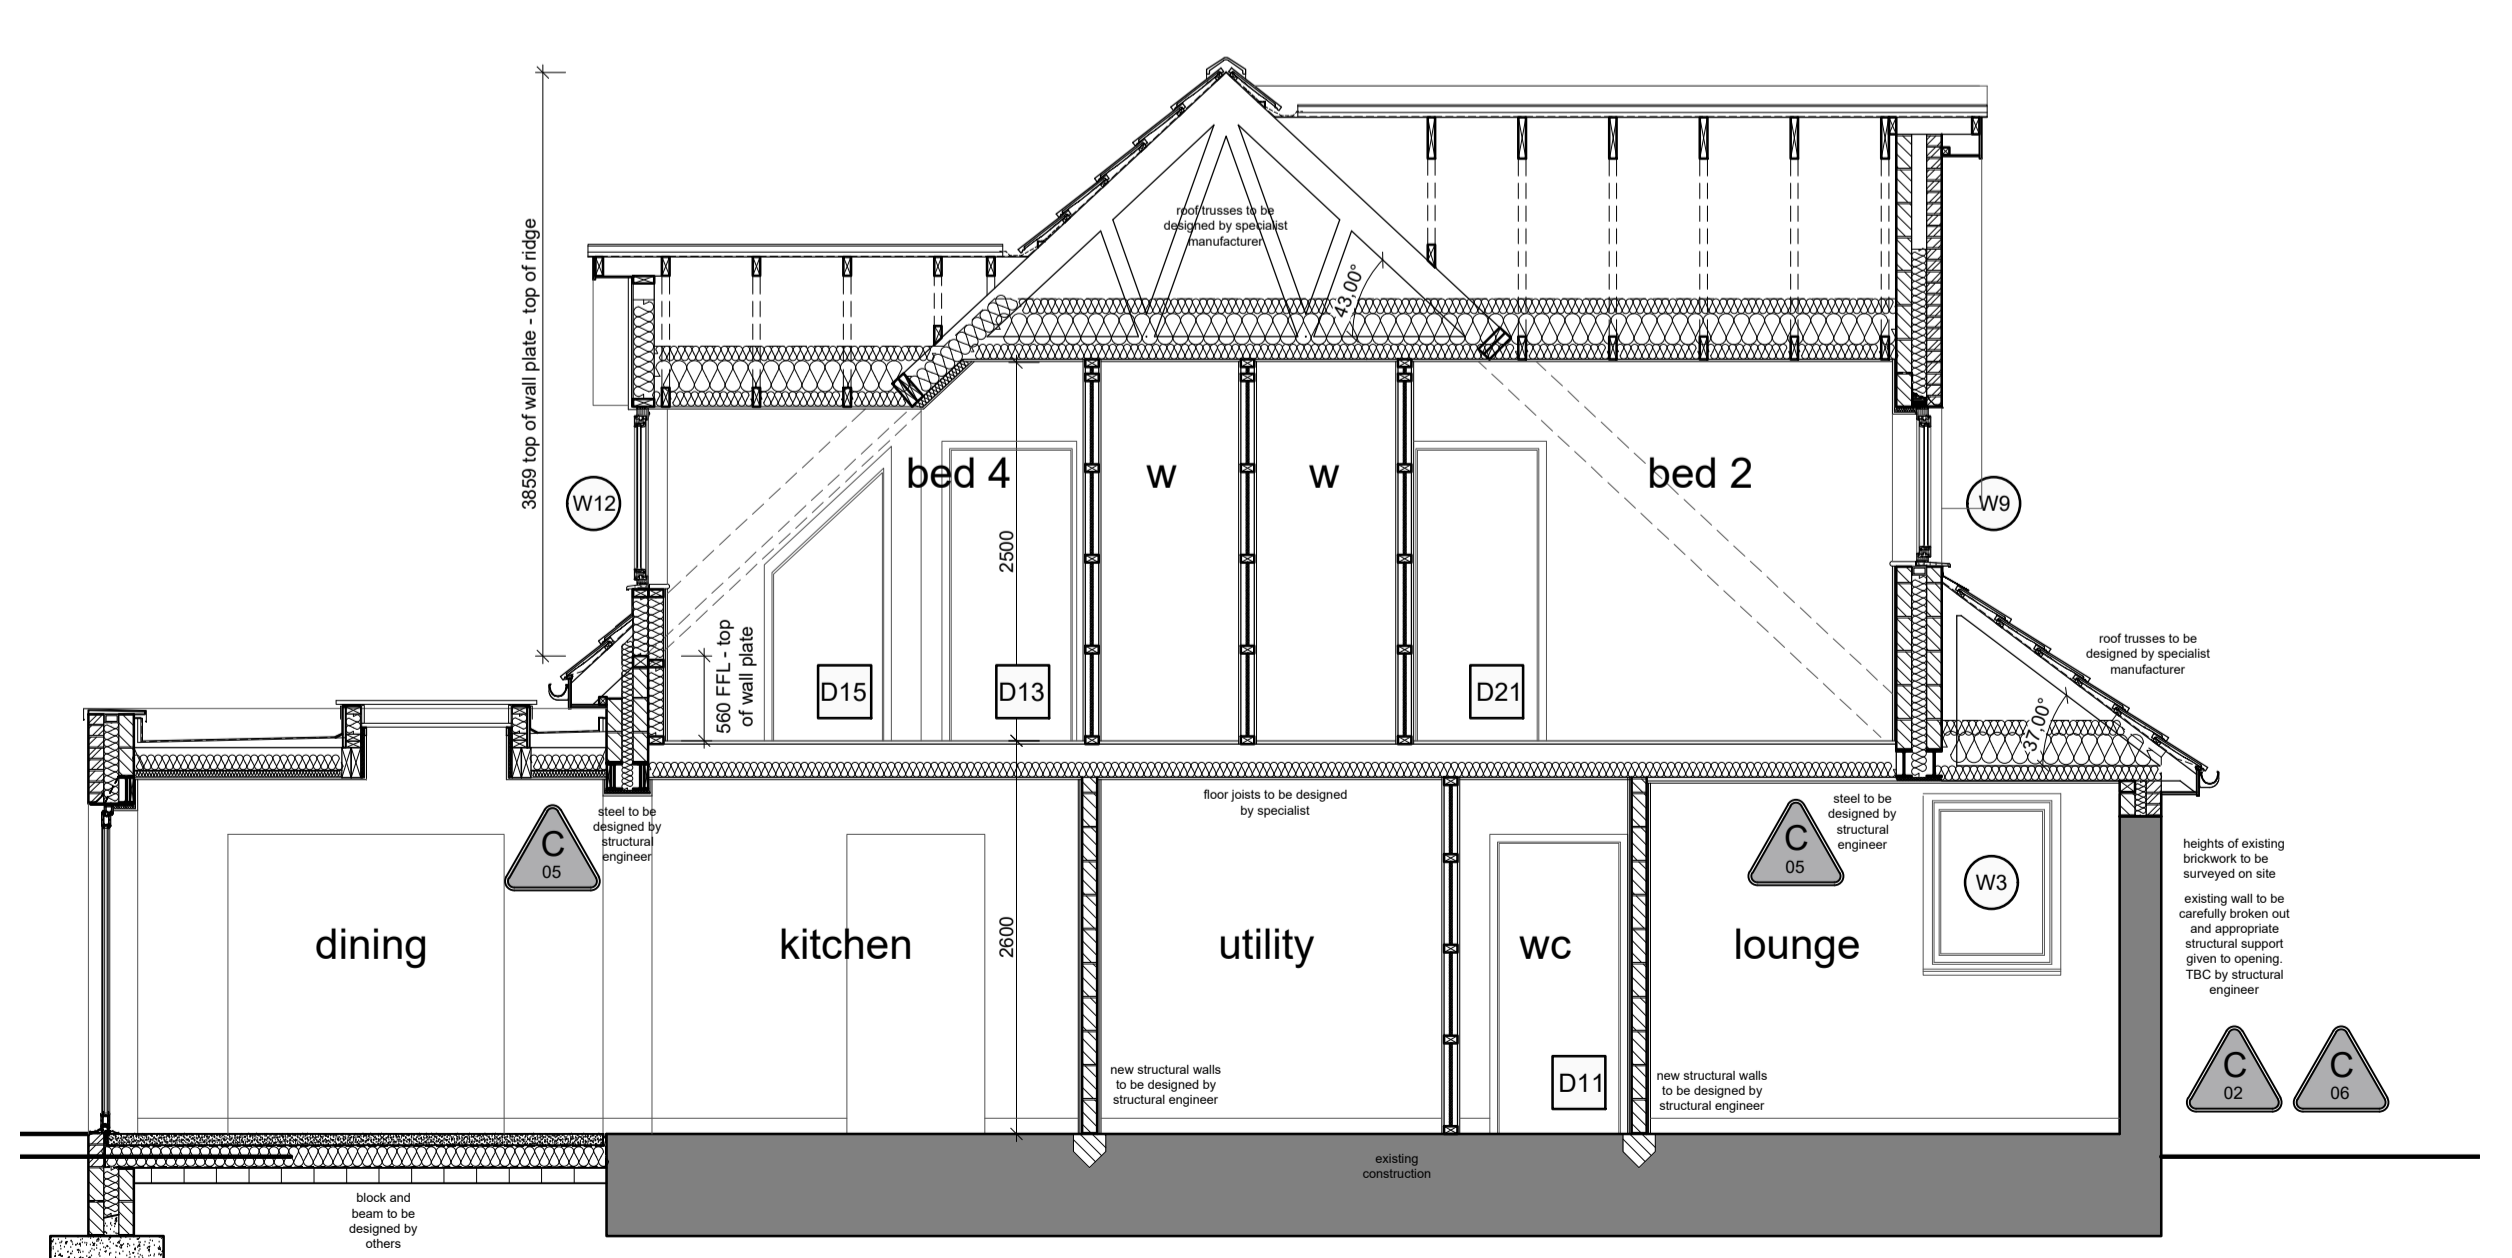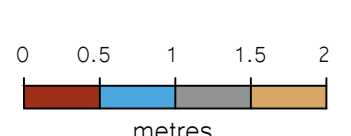

Section C-C

Scale: 1:50

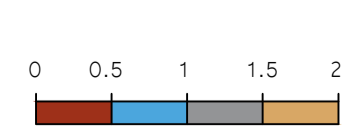

SITE RISK NOTIFICATION KEY

C02	Un-Surveyed Site
C05	Installing Steel
C06	Structural Load Imposed on Existing Building

Status
PRELIMINARY



Swann Edwards Architecture Limited, Swann Edwards Architecture, Black Barn, Fen Road, Guyhirn, Watford, Cambs. PE13 4AA
t 01945 450694 e info@swannedwards.co.uk w www.swannedwards.co.uk

Proposed Residential Dwelling 47 Tudor Manor Gardens Watford for Ms. L. Swaby	Job Title	Date October 2023	Drawn by AL
Building Regulations Elevations & Sections	Drawing Title	Job No. SE-2033	Checked by GL
		Dwg No. 2100	Sheet Size A1
			Revision BR01