

• Contractors must check all dimensions on site, Architect to be notified of any discrepancies in figured dimensions.
 • No part of this drawing should be reproduced in any manner without written permission of MP Architects except for the use it was created for.




Front Elevation / Street Scene
1 : 100



Street Scene & Gates
1 : 100




Rear Elevation
1 : 100

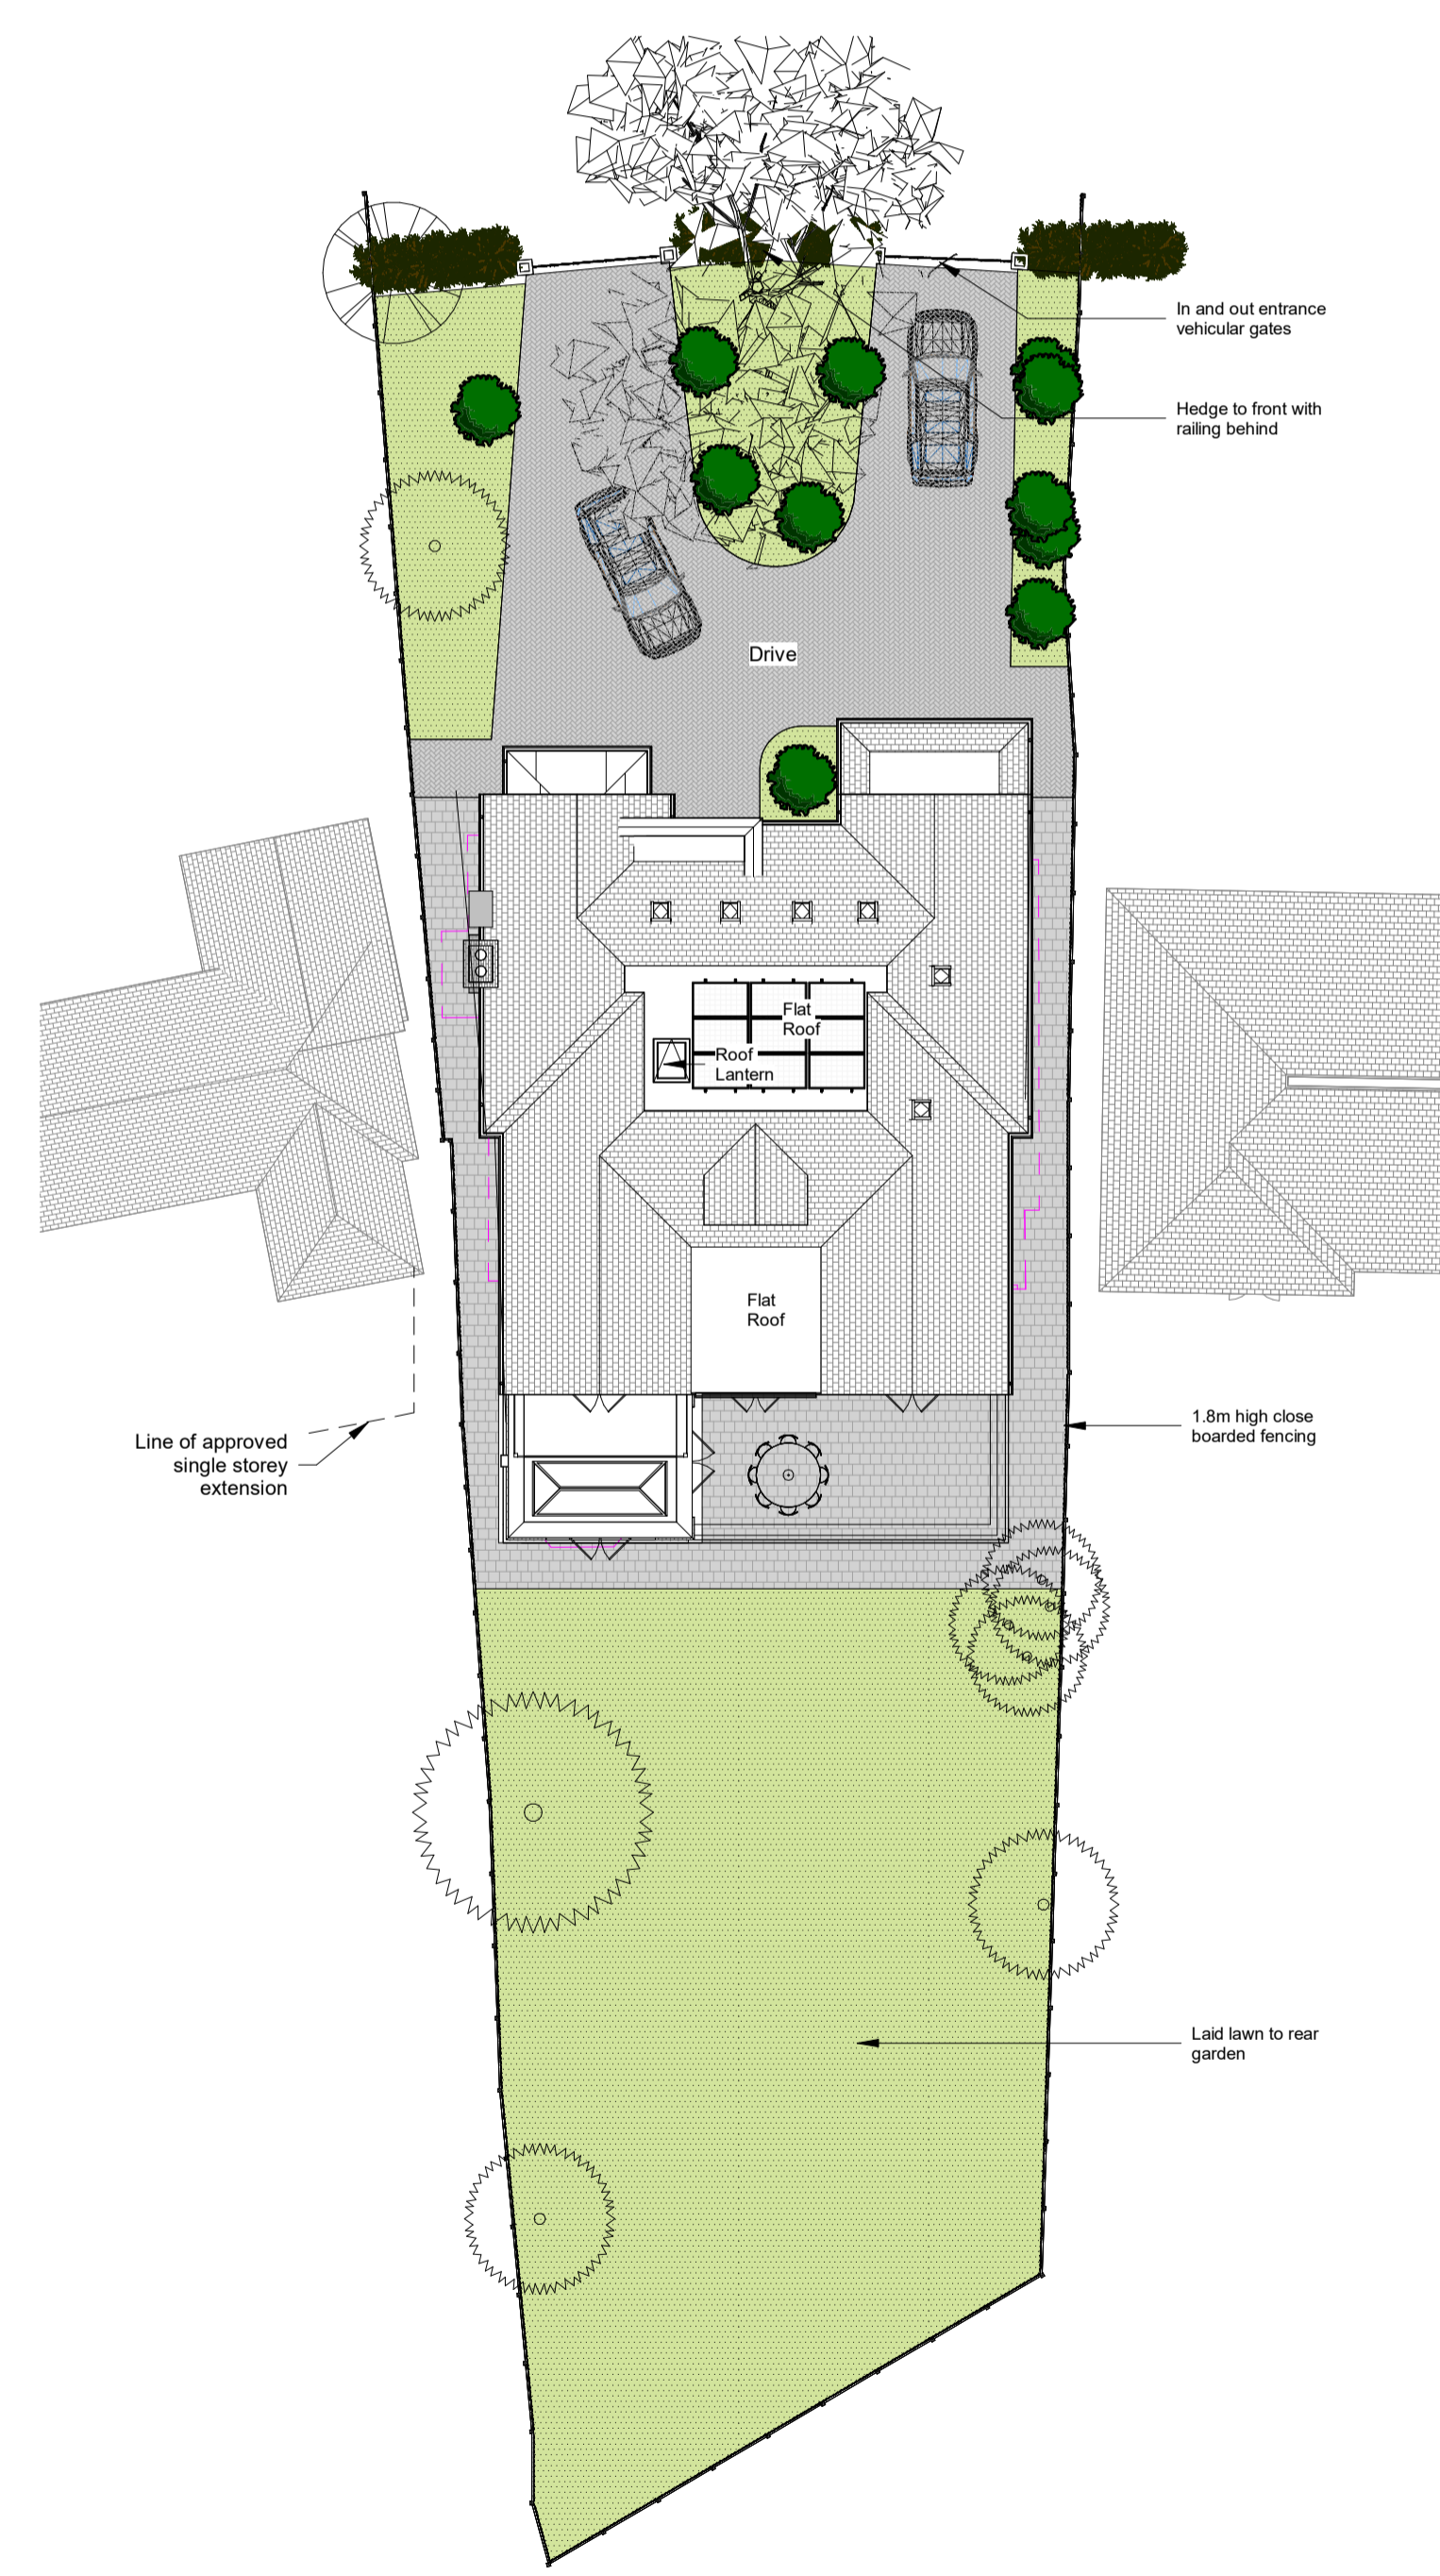

Site & Roof Plan
1 : 200



Front View

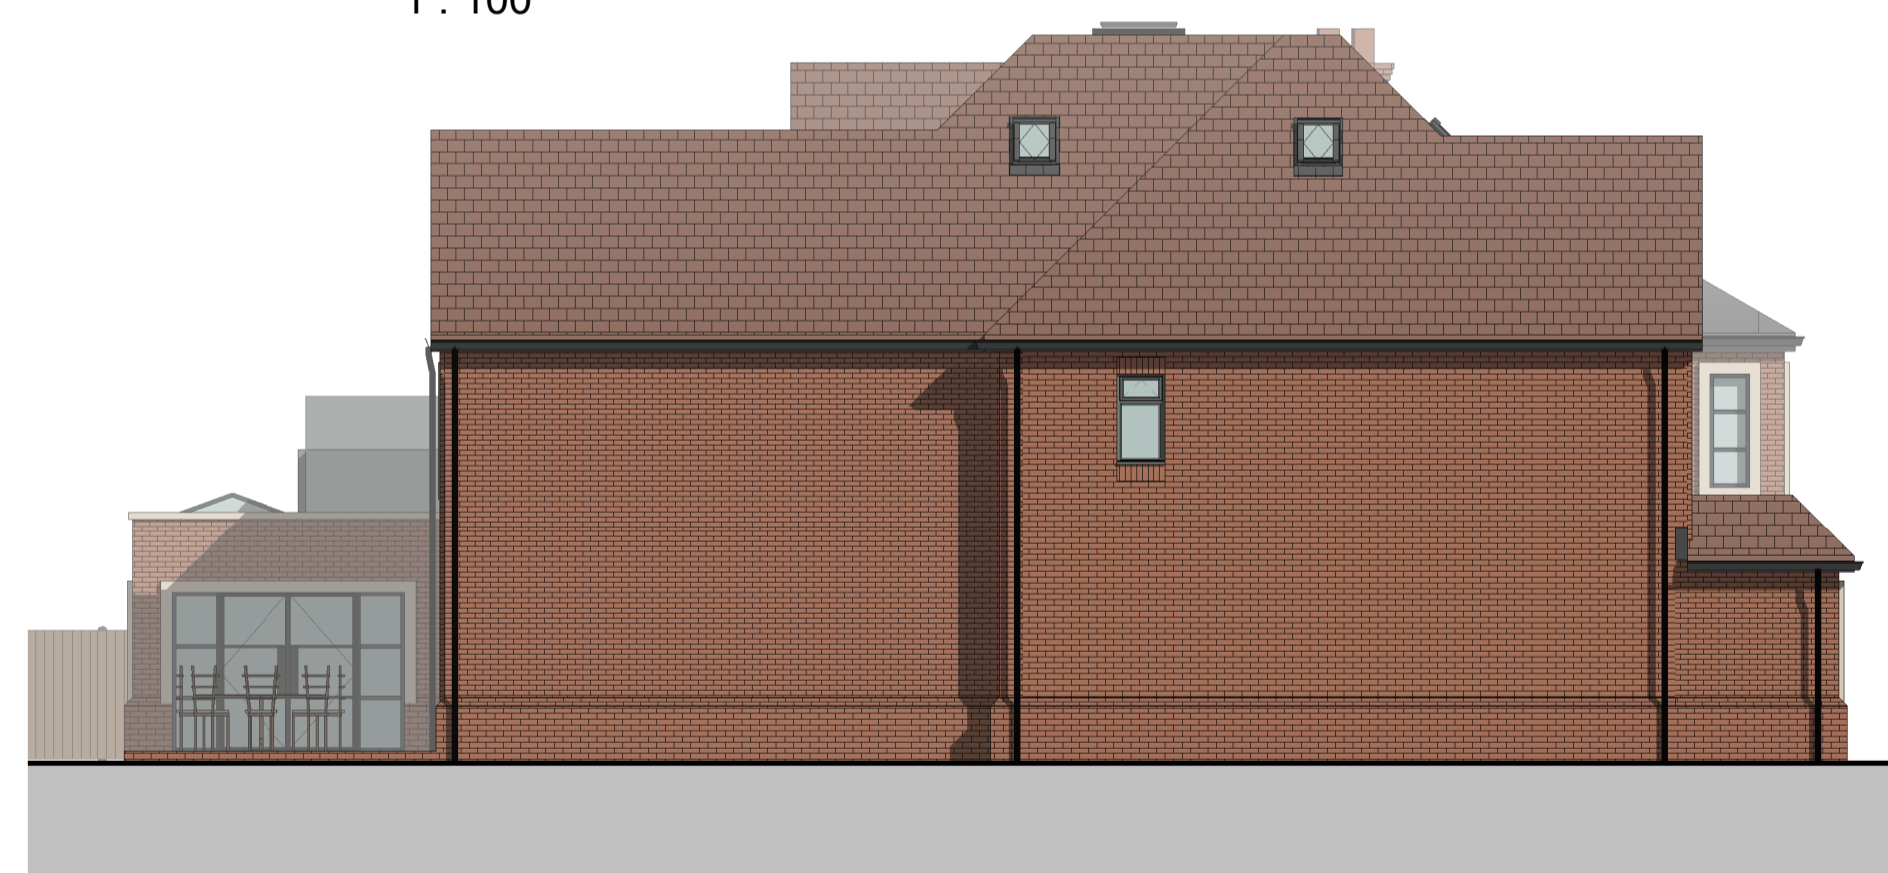

Side Elevation
1 : 100




Rear View



Flank Elevation
1 : 100

Key
 Outline of existing dwelling shown dashed pink

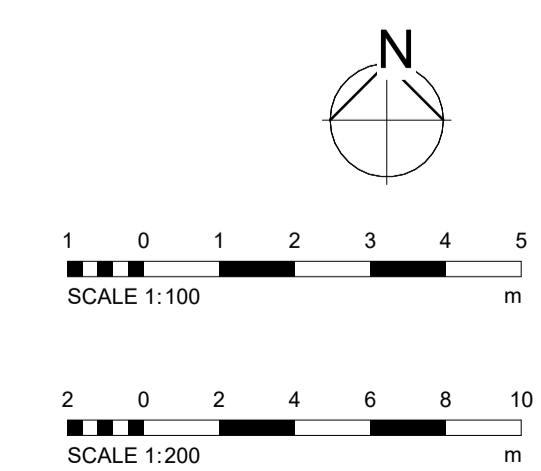

Rev.	Drawn	Description	Date
G	MP	Amended to clients comments	26/10/2023
F	MP	Amended to clients comments	19/10/2023
E	TW	Amended to clients comments	26/09/2022
D	TW	Amended to designers comments	30/08/2022

MP CHARTERED ARCHITECTS
 Architects and Designers

Great Bansons, Bansons Lane, Ongar, Essex, CM5 9AR
 T: 01277 364979 E: info@mparchitects.co.uk
 W: www.mparchitects.co.uk

Status: **FOR PLANNING**
 Project: **Holly Lodge, 43 Ridgeway
 Hutton Mount, CM13 2LJ**

Drawing: **Proposed Site Plan and Elevations**

Scale	As indicated	Date	October 2019
Sheet Size	A1	Project no.	2213
Drawn by	TW	Drawing no.	03
Checked by	-	Revision	G