
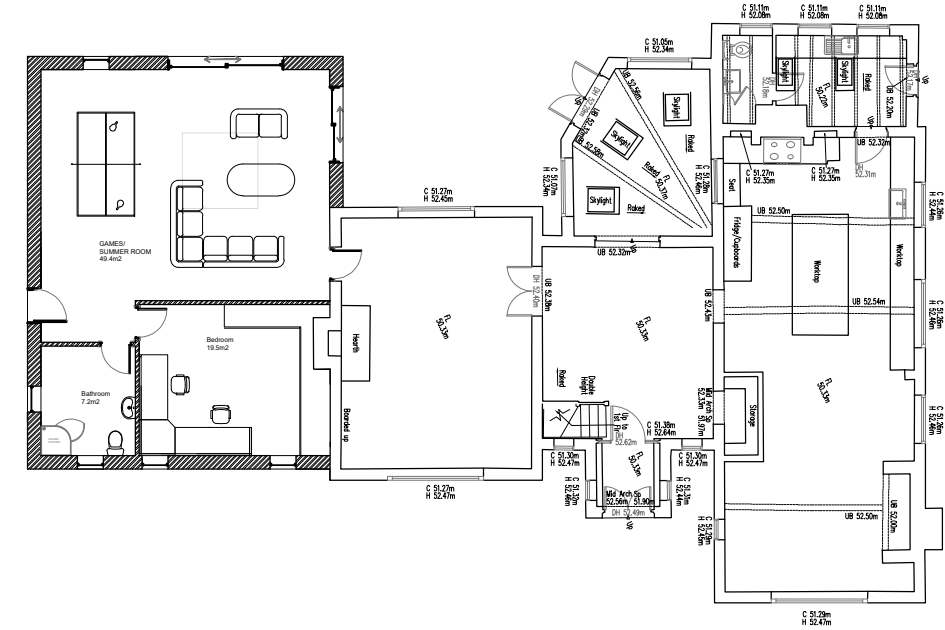


NOTES:
 This drawing is meant for design intent only.
 This drawing should not be scaled from.
 All dimension are to be checked and confirmed by
 the contractors prior to construction.
 mwbResidence accepts no responsibility for
 construction.

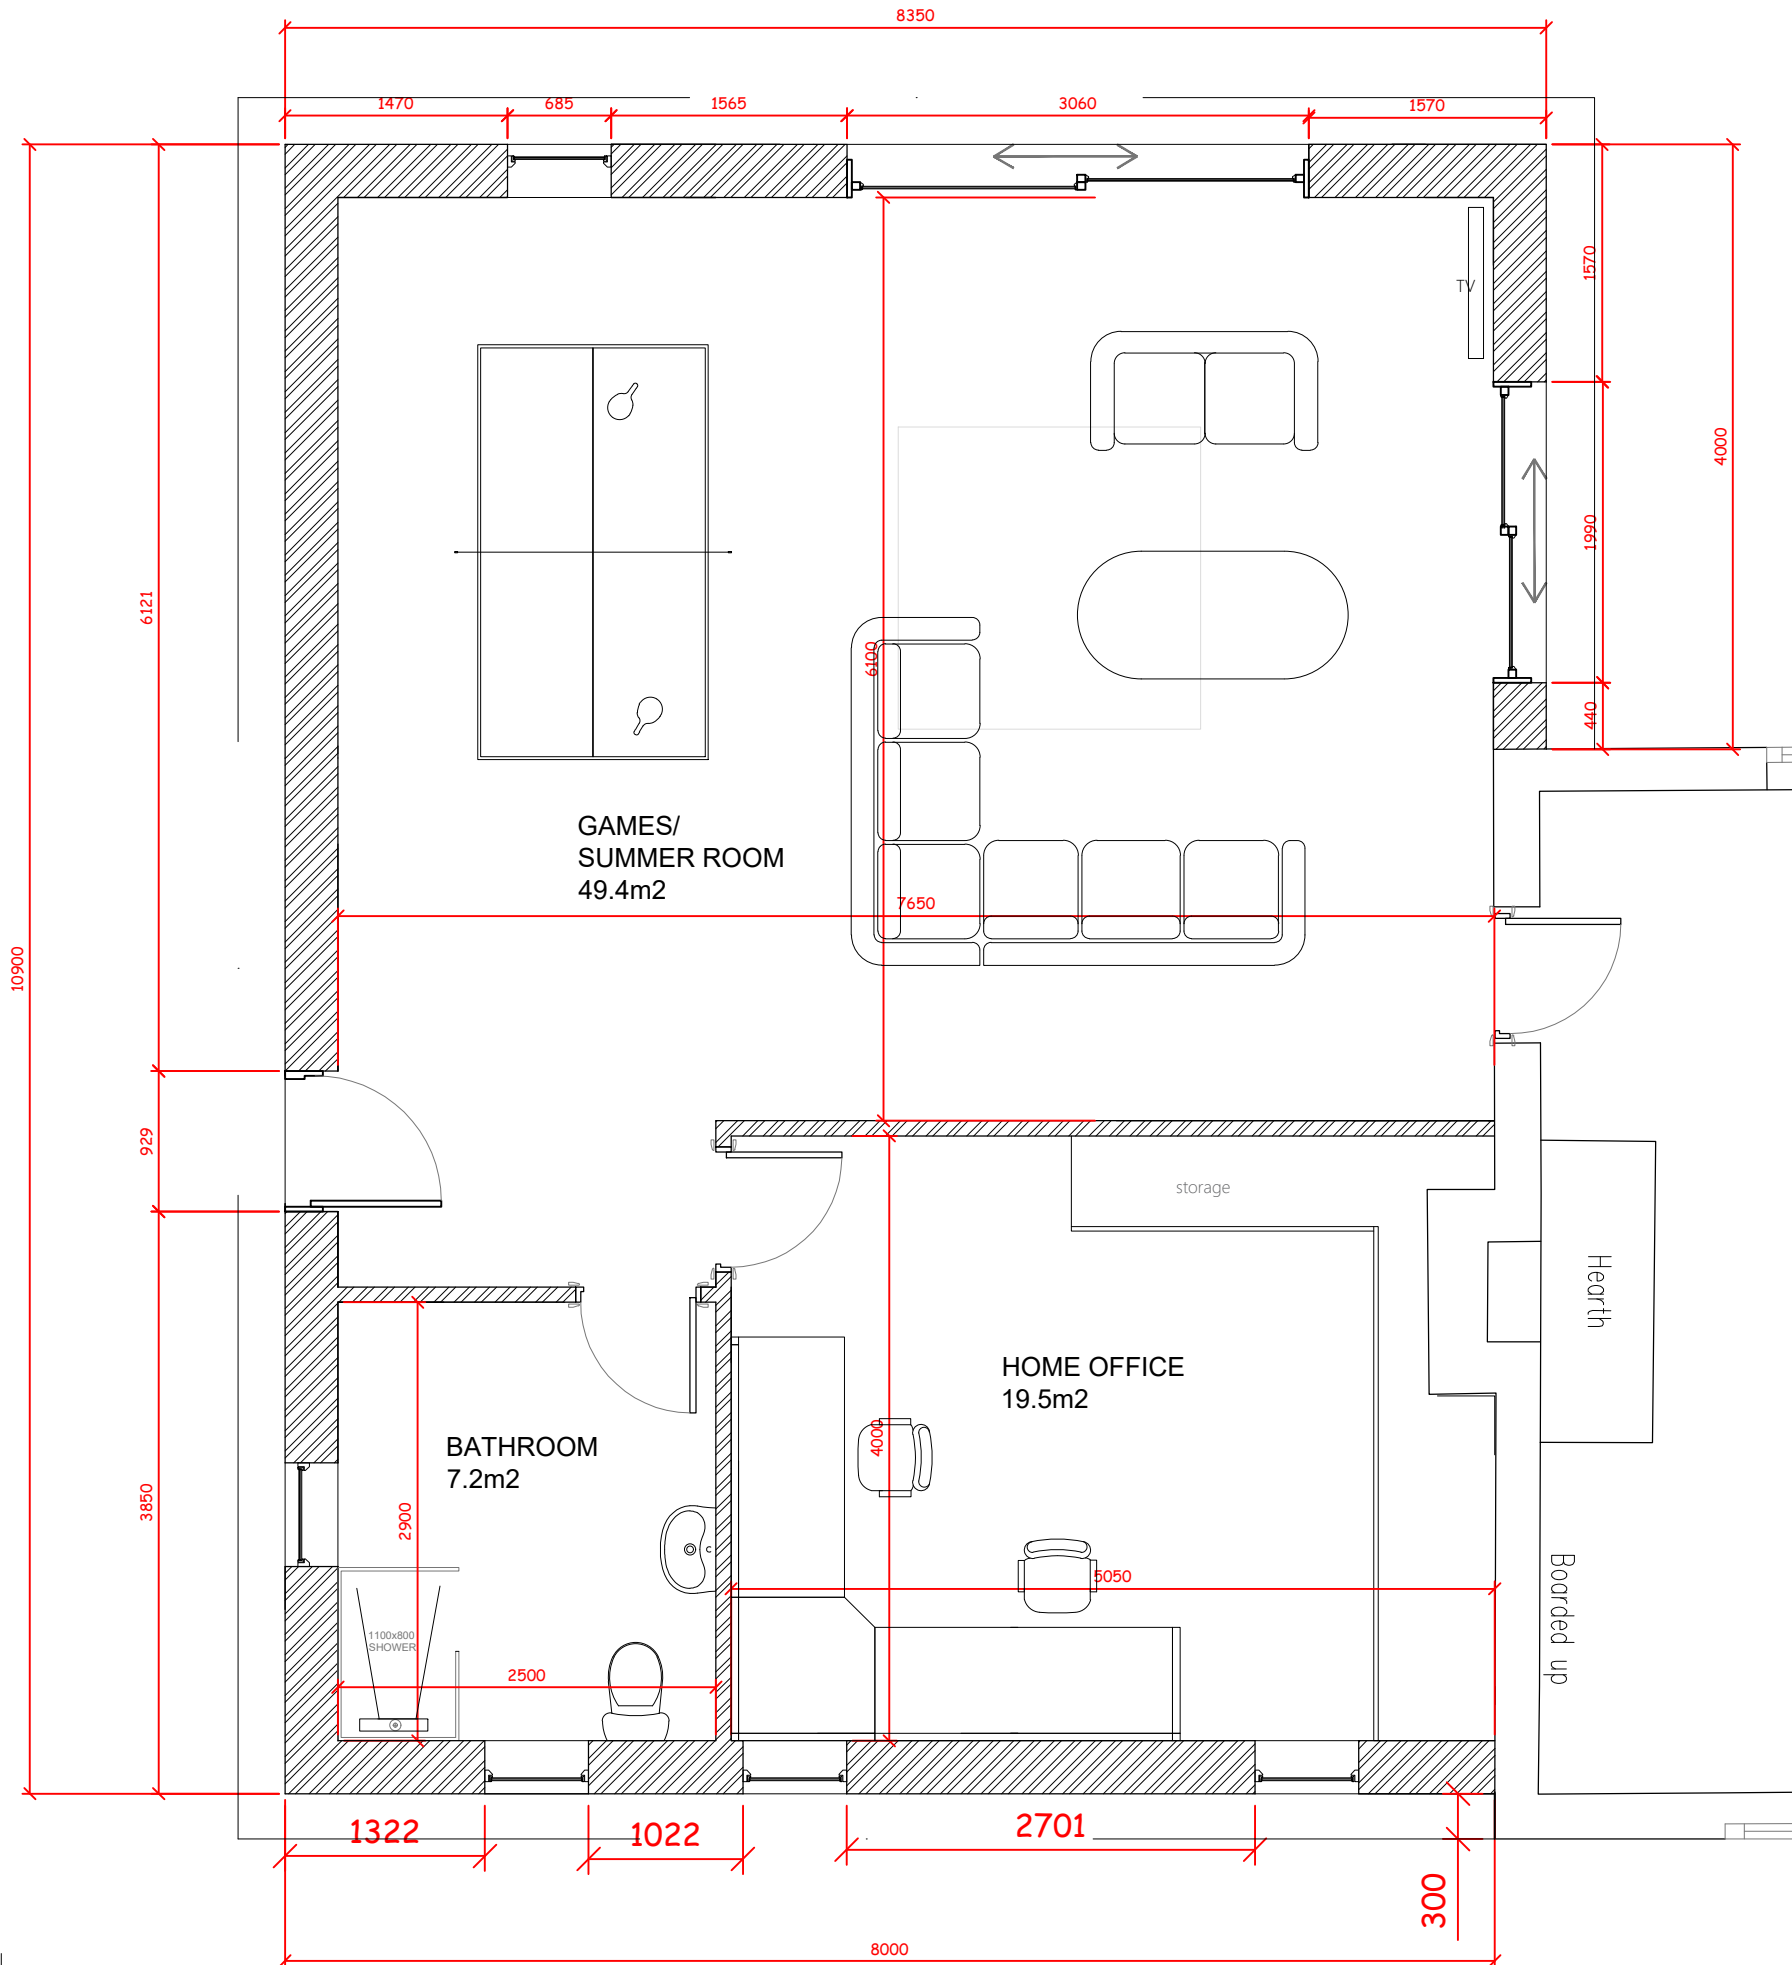

**GROUND FLOOR PLAN
WITH EXISTING**

EXISTING FLOOR AREA: 173m²
 PROPOSED EXTENSION FLOOR AREA: 89m²

REV	DATE	NOTES



MWB Architecture Ltd.
 www.mwbresidence.com t:01704 634372
 Project No: 334
 Client: Markus and Trudi
 Project Address:
 Church Farm, High Street, Mawdesley

Drawing No:
04101

Date: 21.12.23
 Drawing Title:
 Proposed Plan Layout

Scale: 1:50 @ A3
 Drawn: GD
 Checked: MTL
 Status: SO
 Revision: PO1

P1 GROUND FLOOR PLAN

