


**NOTES:**  
 This drawing is meant for design intent only.  
 This drawing should not be scaled from.  
 All dimension are to be checked and confirmed by the  
 contractors prior to construction.  
 mwbResidence accepts no responsibility for construction.

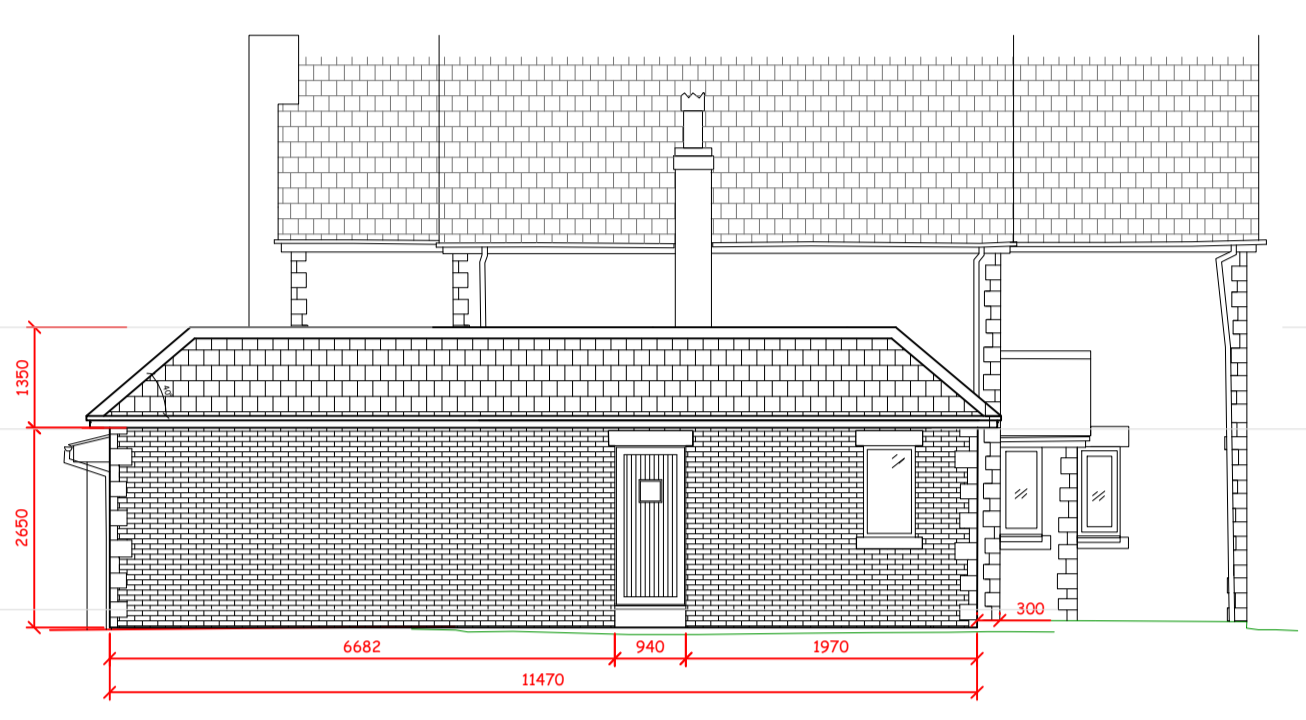



**E1** FRONT ELEVATION




**E2** SIDE ELEVATION 1

WIDTH OF EXISTING: 16213m  
 WIDTH OF PROPOSED: 8000m

**Elevation Key**

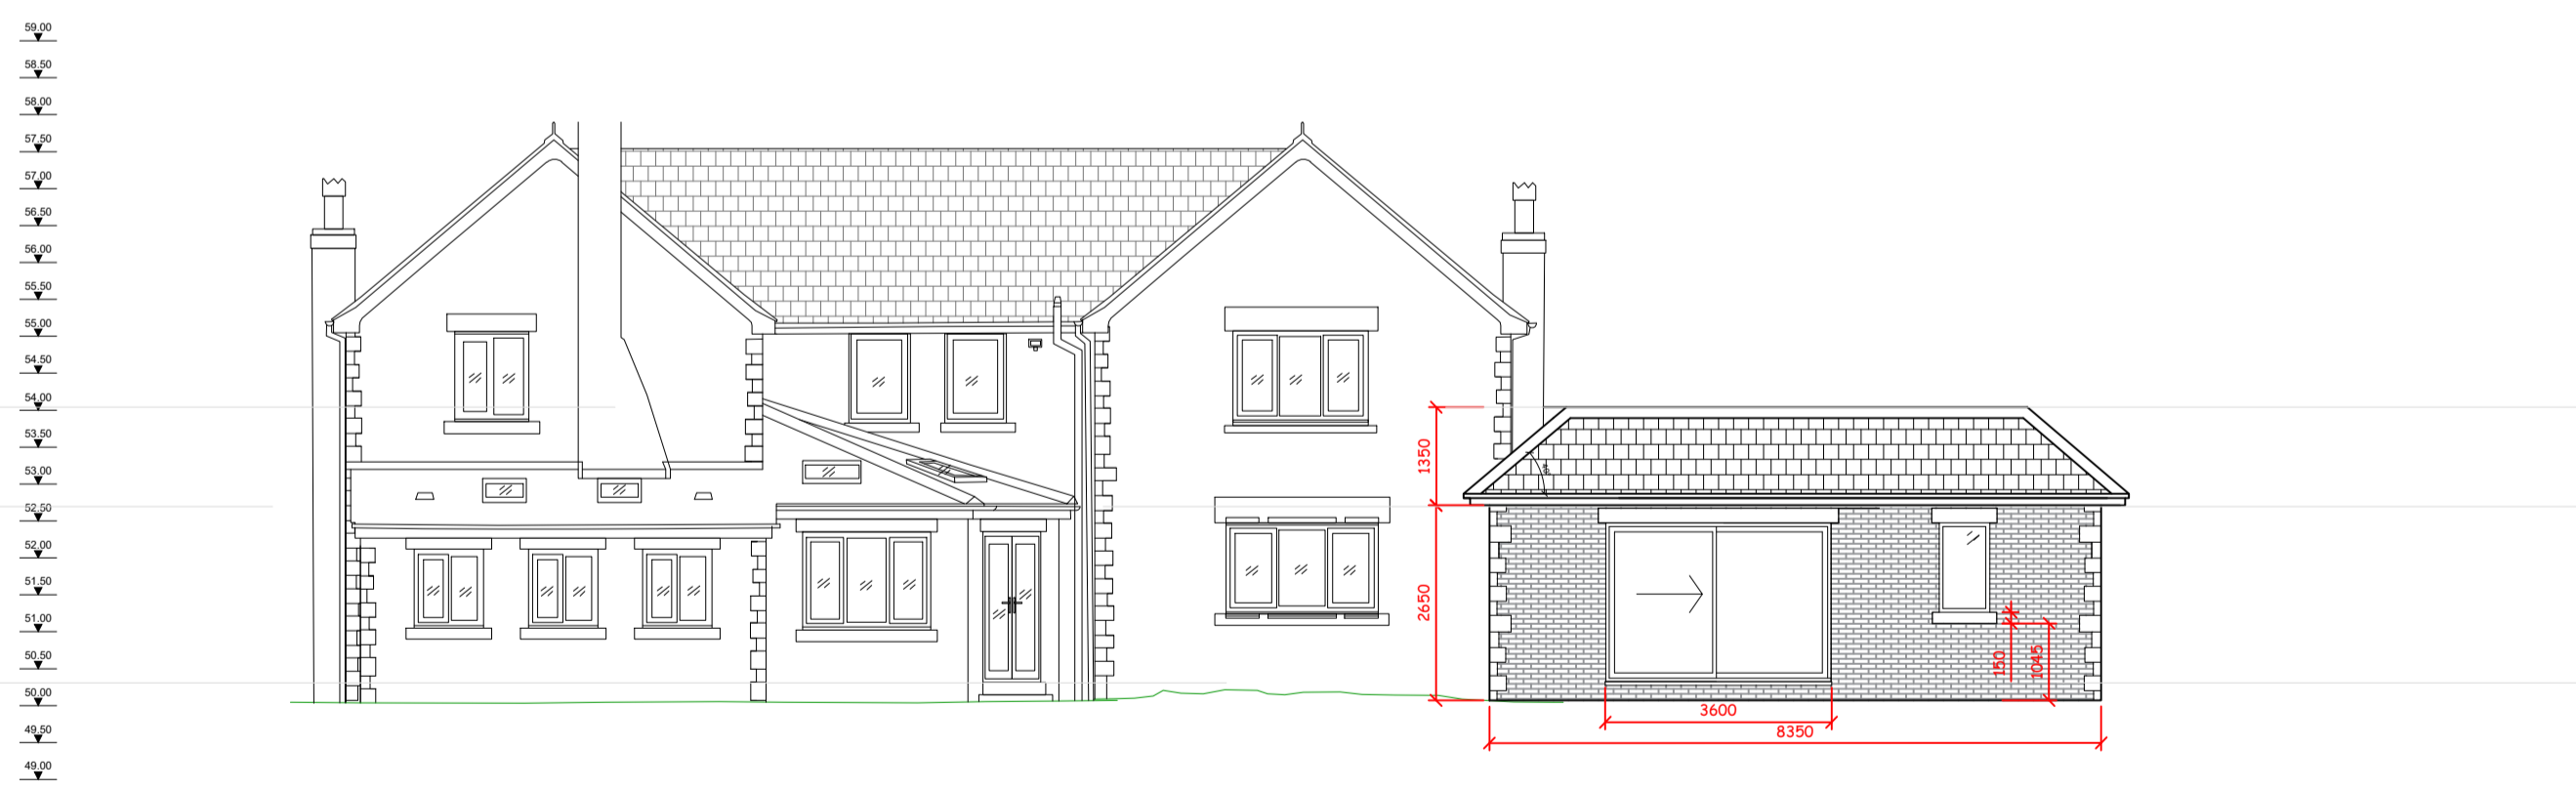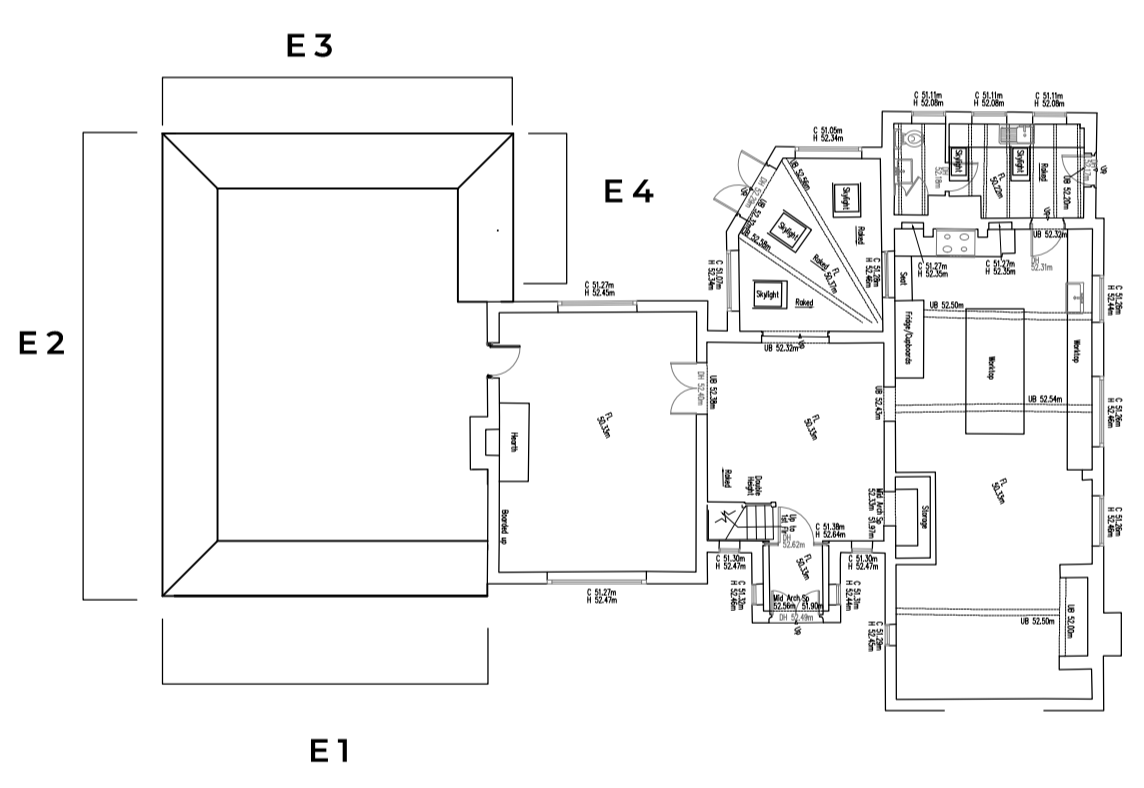

**E3** REAR ELEVATION

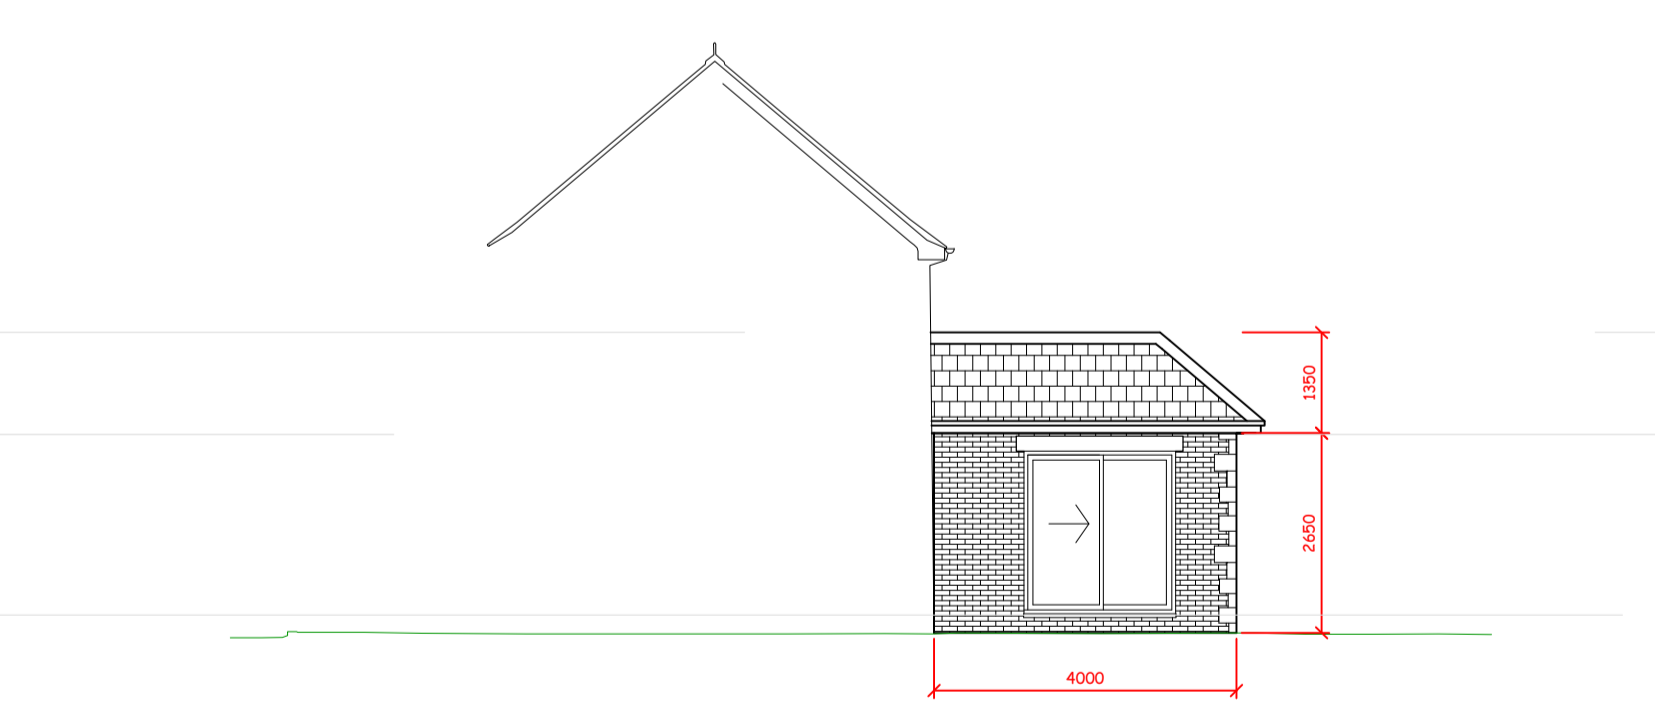


**E4** SIDE ELEVATION

| REVISION | DATE | NOTES |
|----------|------|-------|
|          |      |       |



MWB Architecture Ltd.  
 www.mwbresidence.com t.01704 634372  
 Project No: 324  
 Client: Markus and Trudi  
 Project Address:  
 Church Farm, High Street, Mawdesley

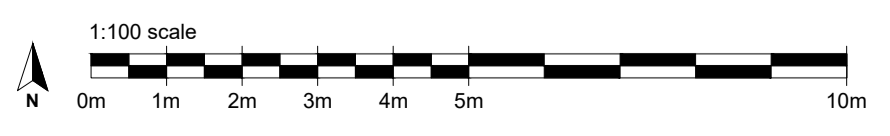

**Drawing No: 05101**  
 Date: 13.12.2023  
 Drawing Title: Proposed Elevations  
 Scale: 1:100 @ A1  
 Drawn: GD  
 Checked: MTL  
 Status: 50  
 Revision: POT