



EXISTING GROUND FLOOR PLAN
SCALE 1:100

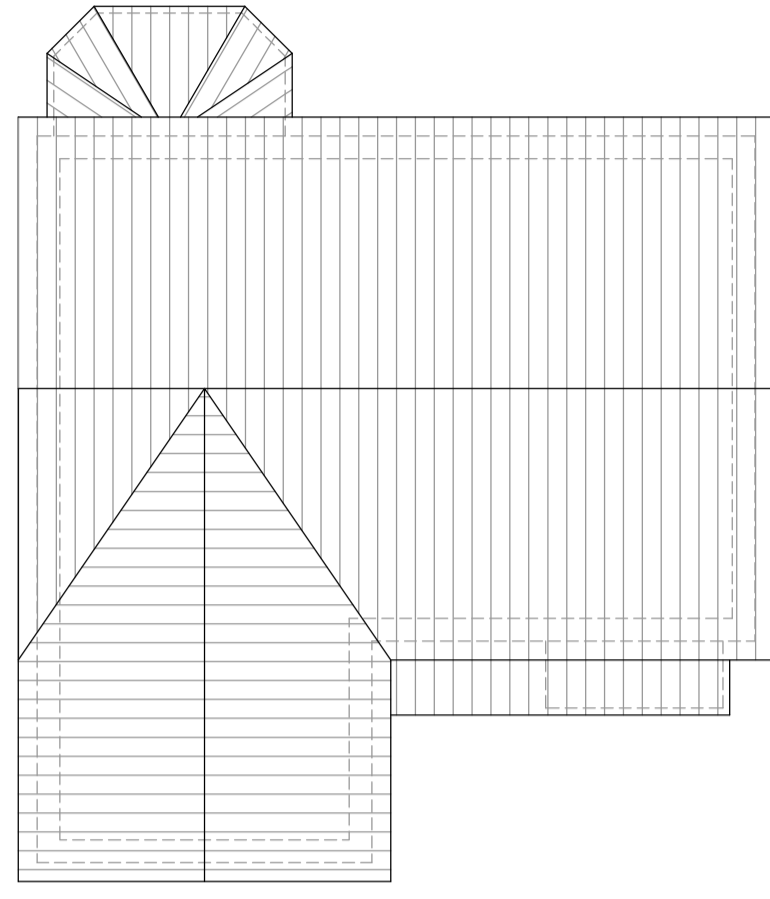


EXISTING ROOF PLAN
SCALE 1:100

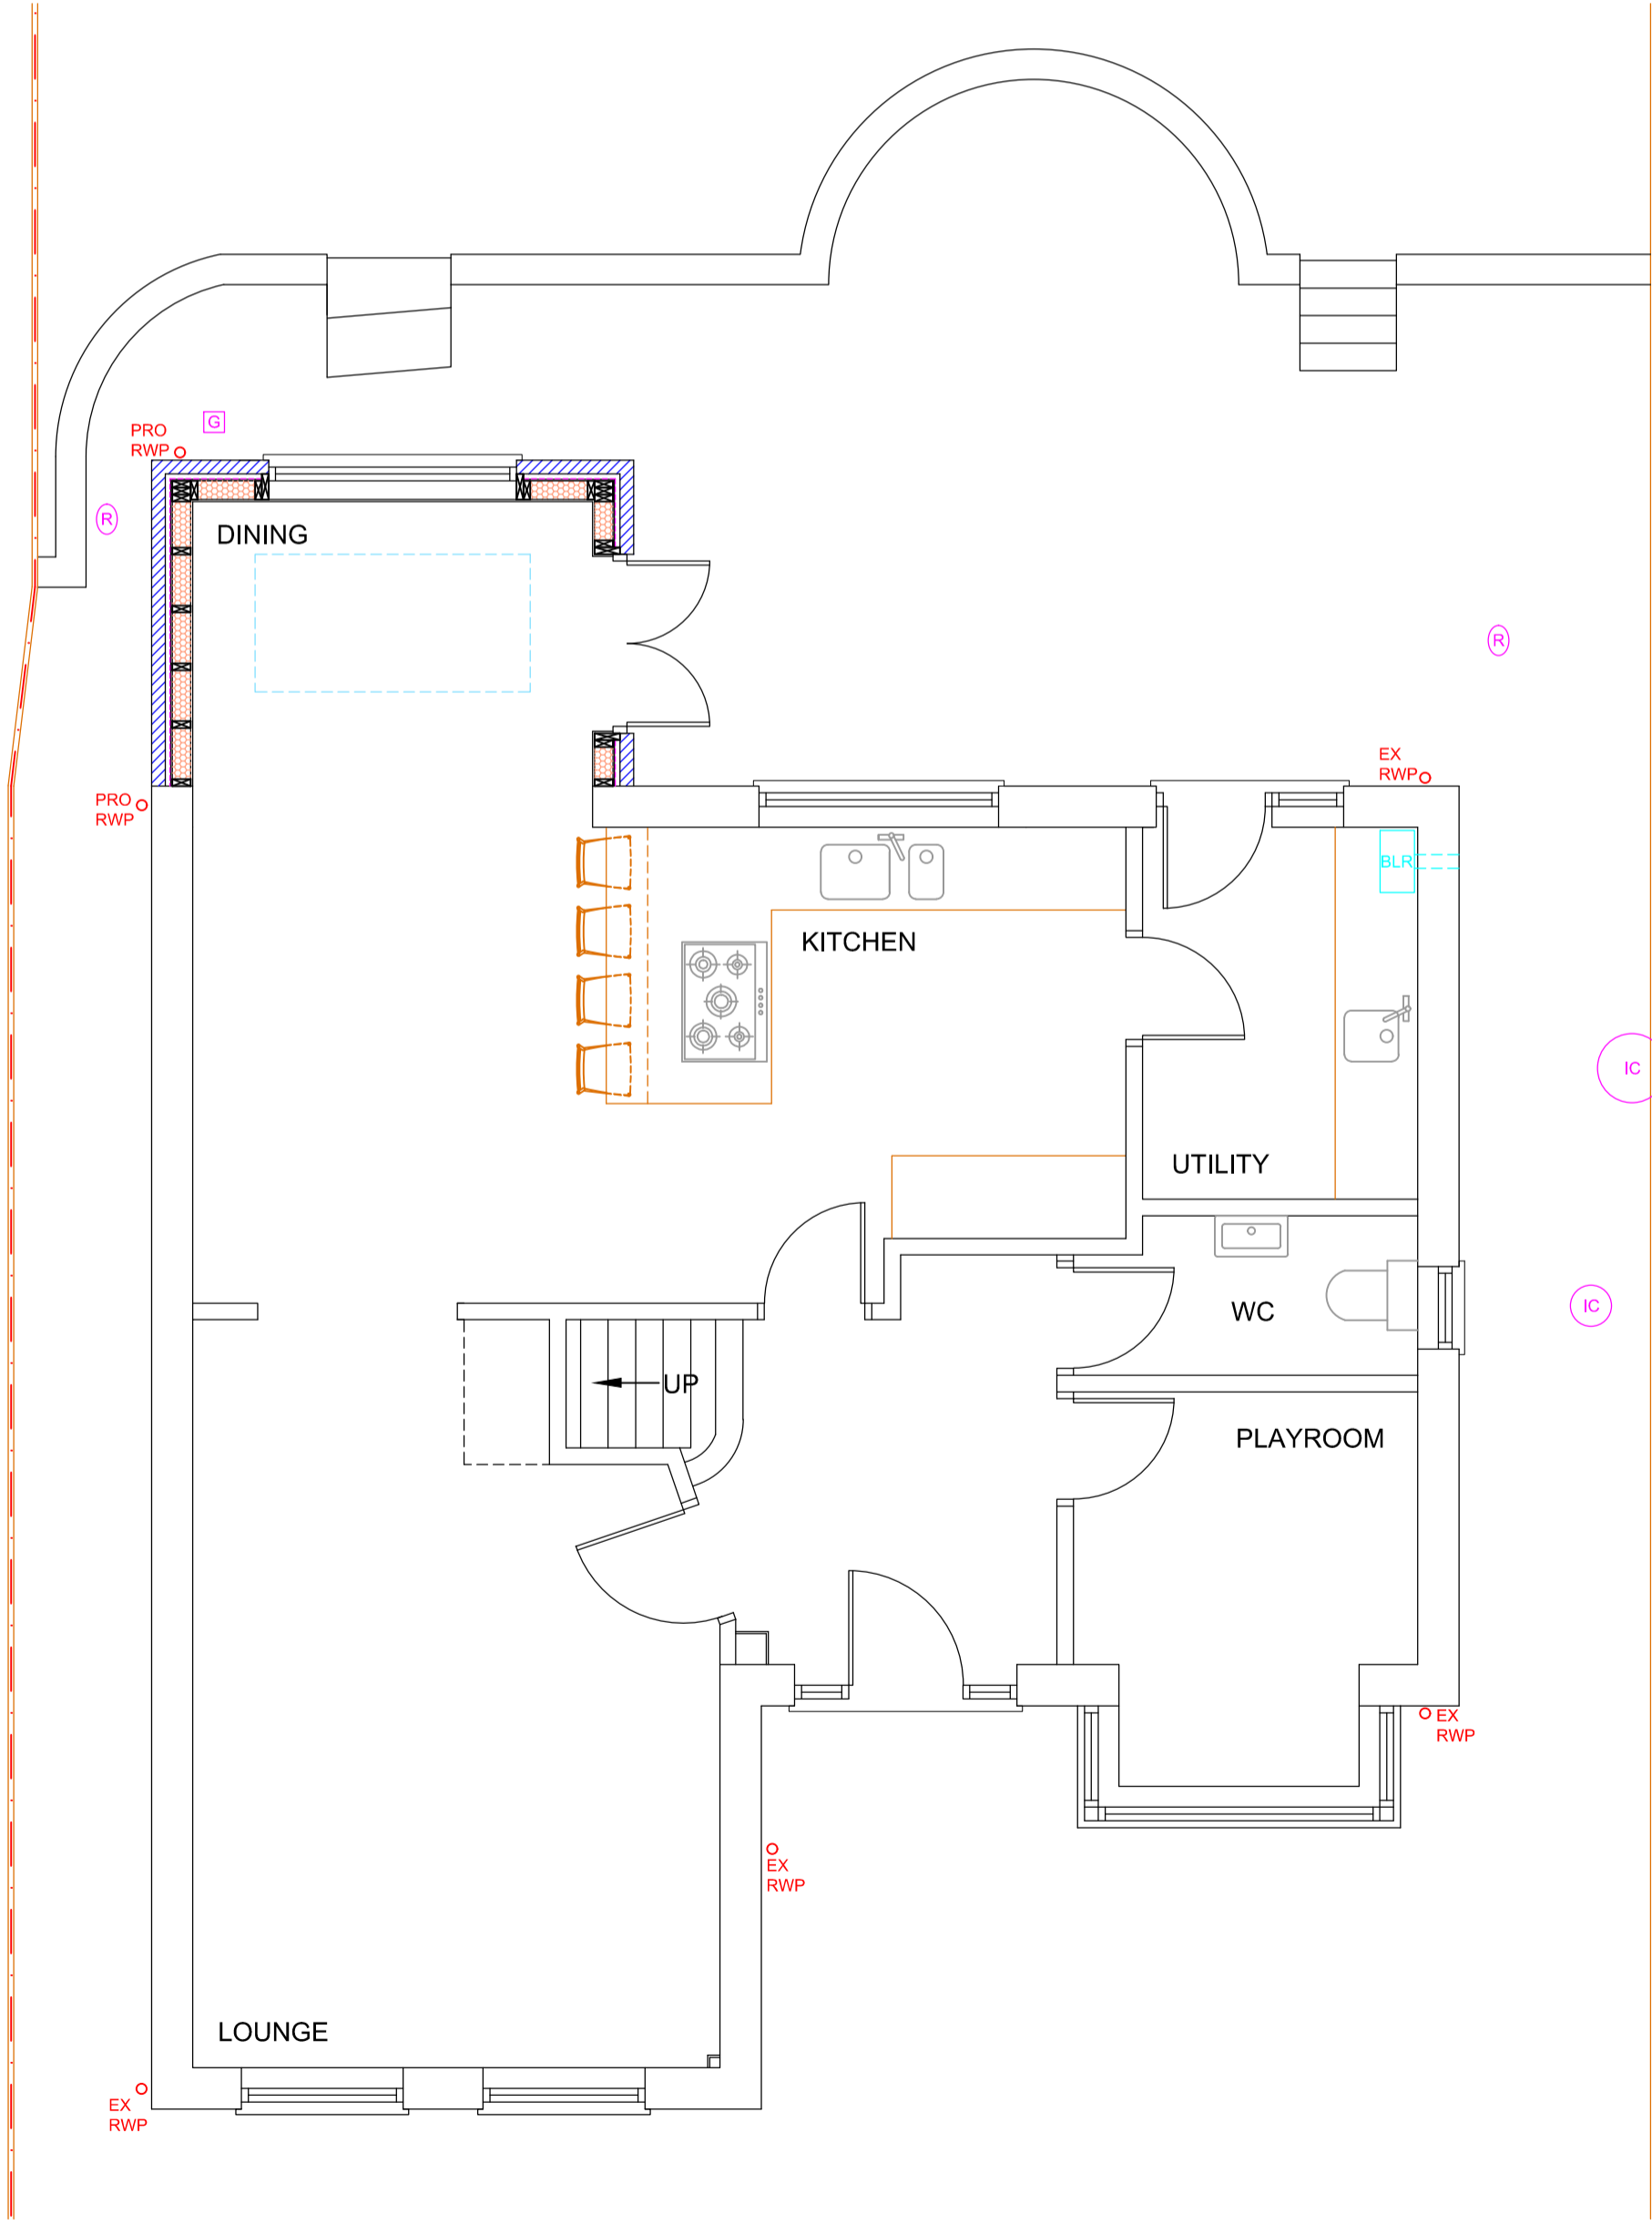

PROPOSED GROUND FLOOR PLAN
SCALE 1:50




EXISTING REAR ELEVATION
(SOUTH FACING)
SCALE 1:100

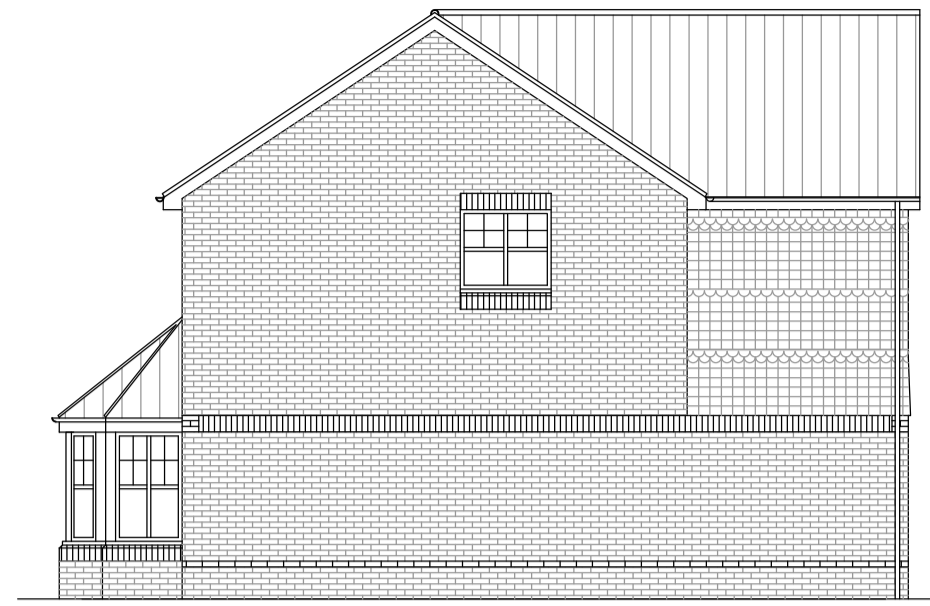

EXISTING SIDE ELEVATION
(EAST FACING)
SCALE 1:100




EXISTING SIDE ELEVATION
(WEST FACING)
SCALE 1:100

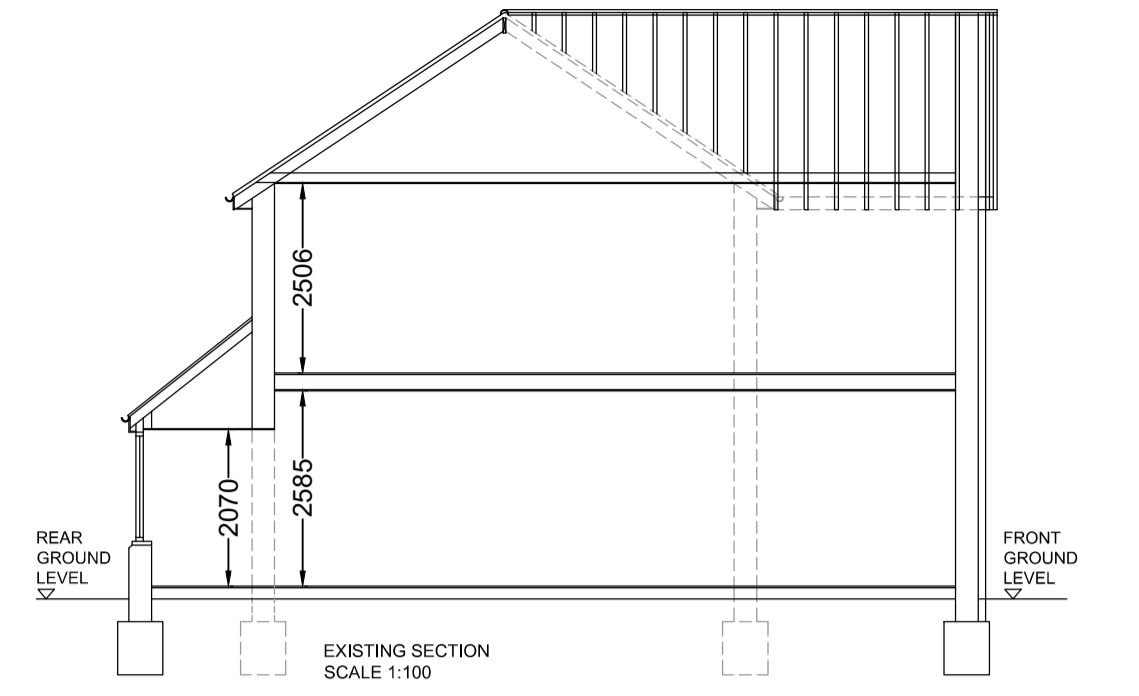


EXISTING SECTION
SCALE 1:100




PROPOSED REAR ELEVATION
(SOUTH FACING)
SCALE 1:100

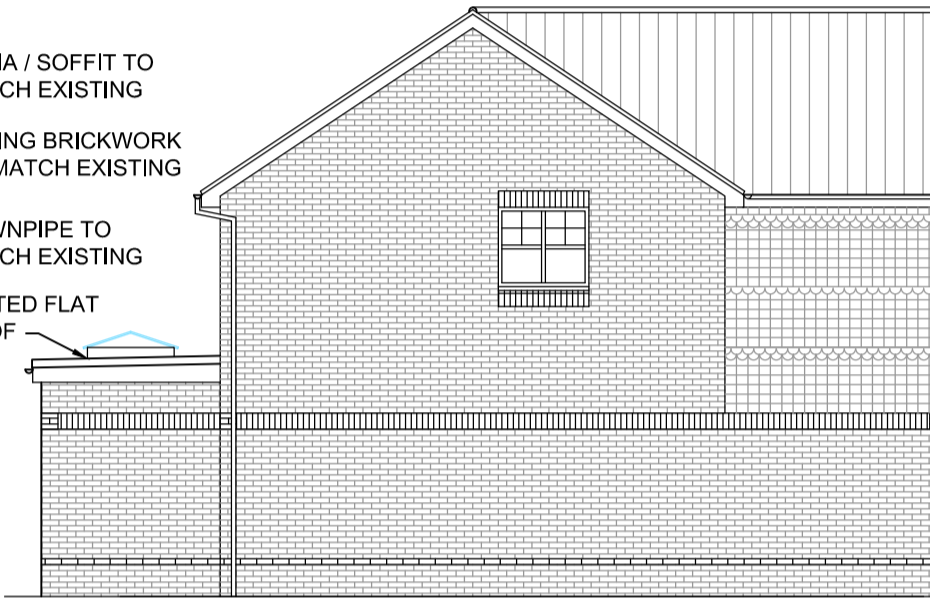


PROPOSED SIDE ELEVATION
(EAST FACING)
SCALE 1:100

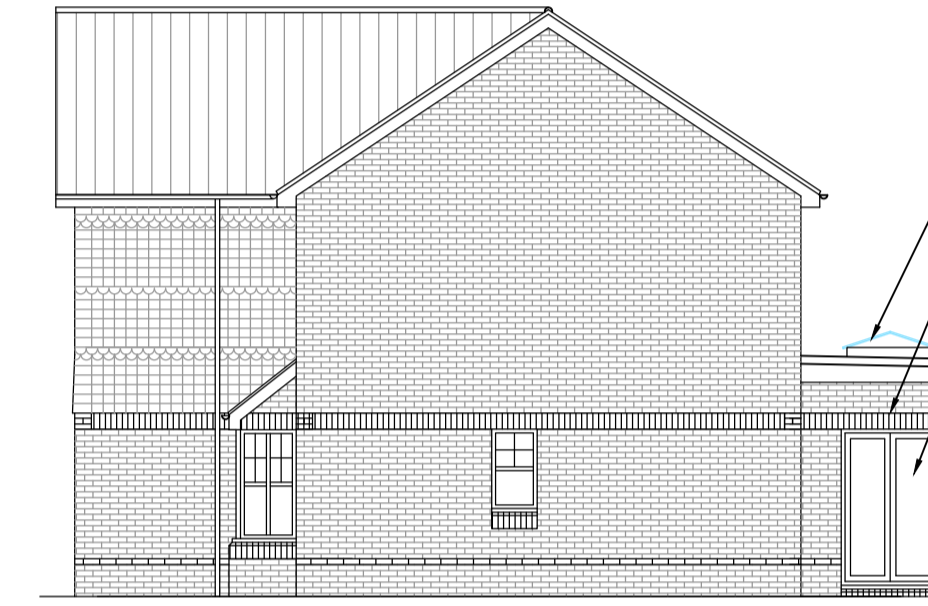


PROPOSED SIDE ELEVATION
(WEST FACING)
SCALE 1:100

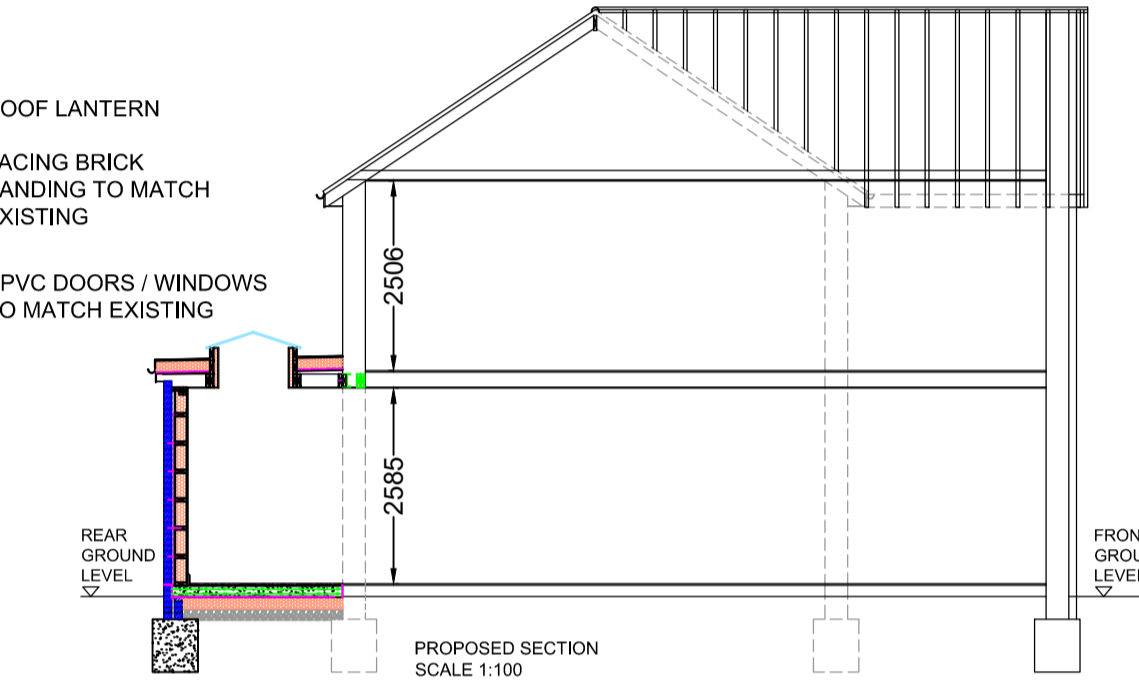


PROPOSED SECTION
SCALE 1:100

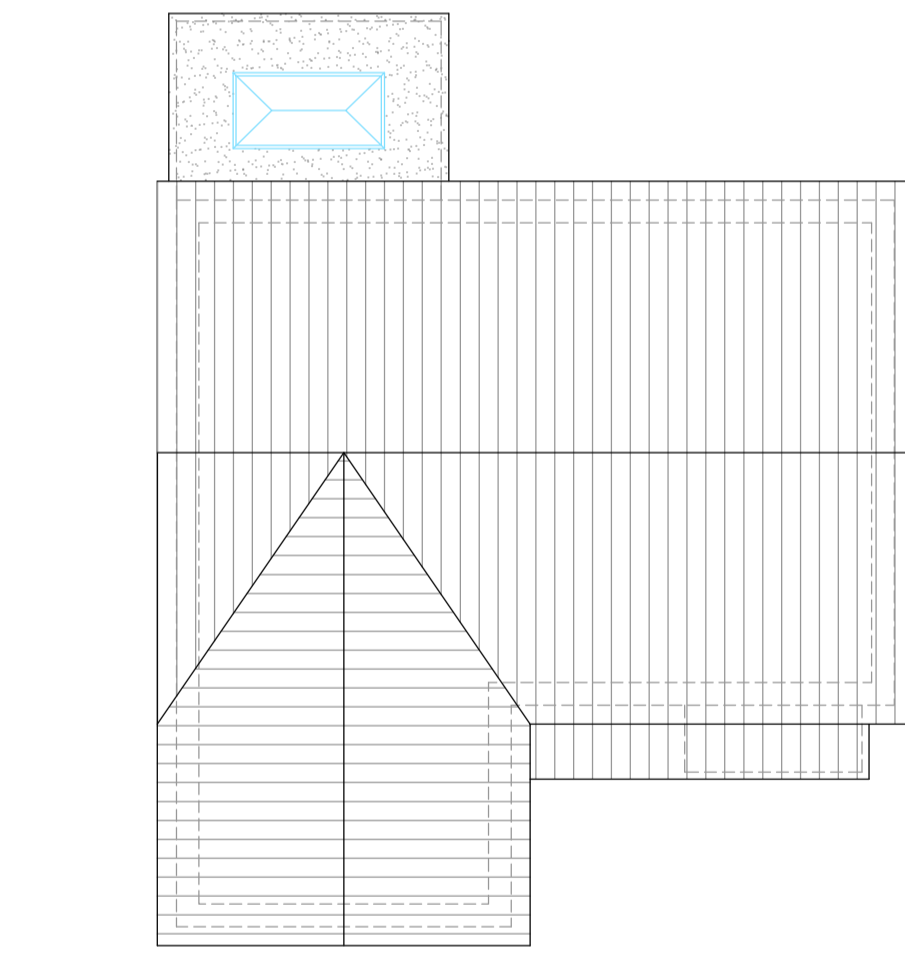

PROPOSED ROOF PLAN
SCALE 1:100

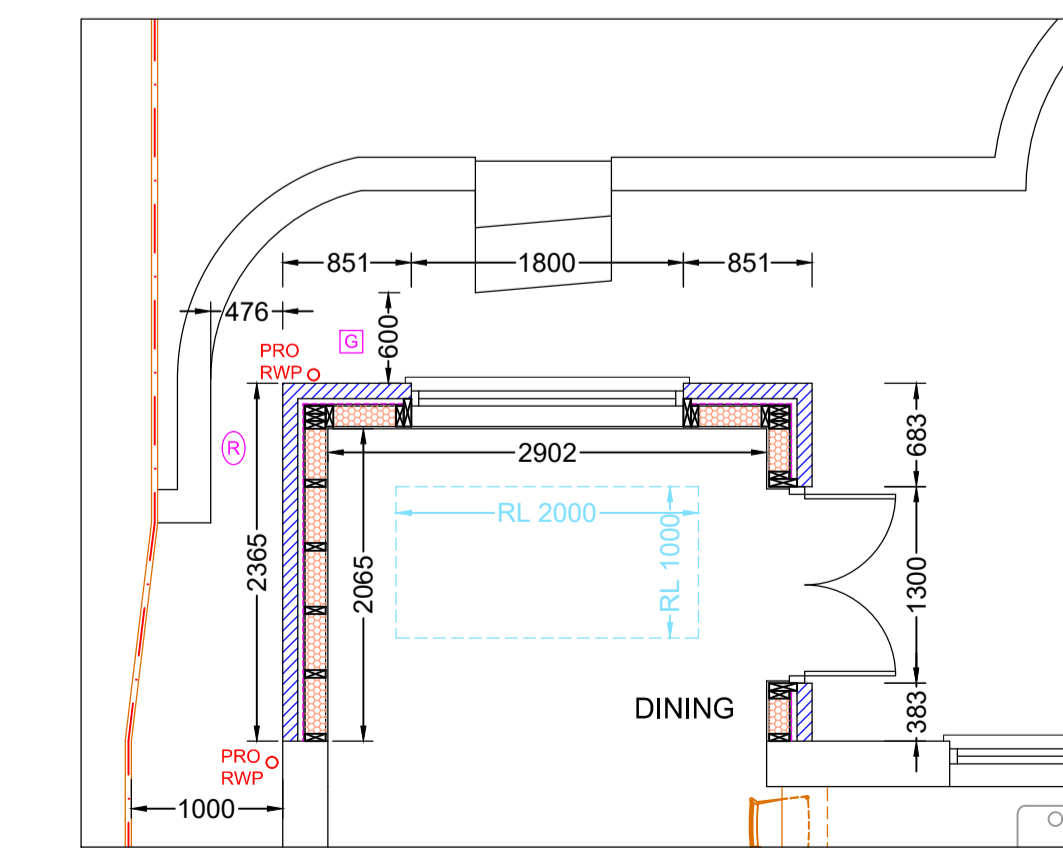

PROPOSED PART GROUND FLOOR PLAN WITH DIMENSIONS
SCALE 1:50

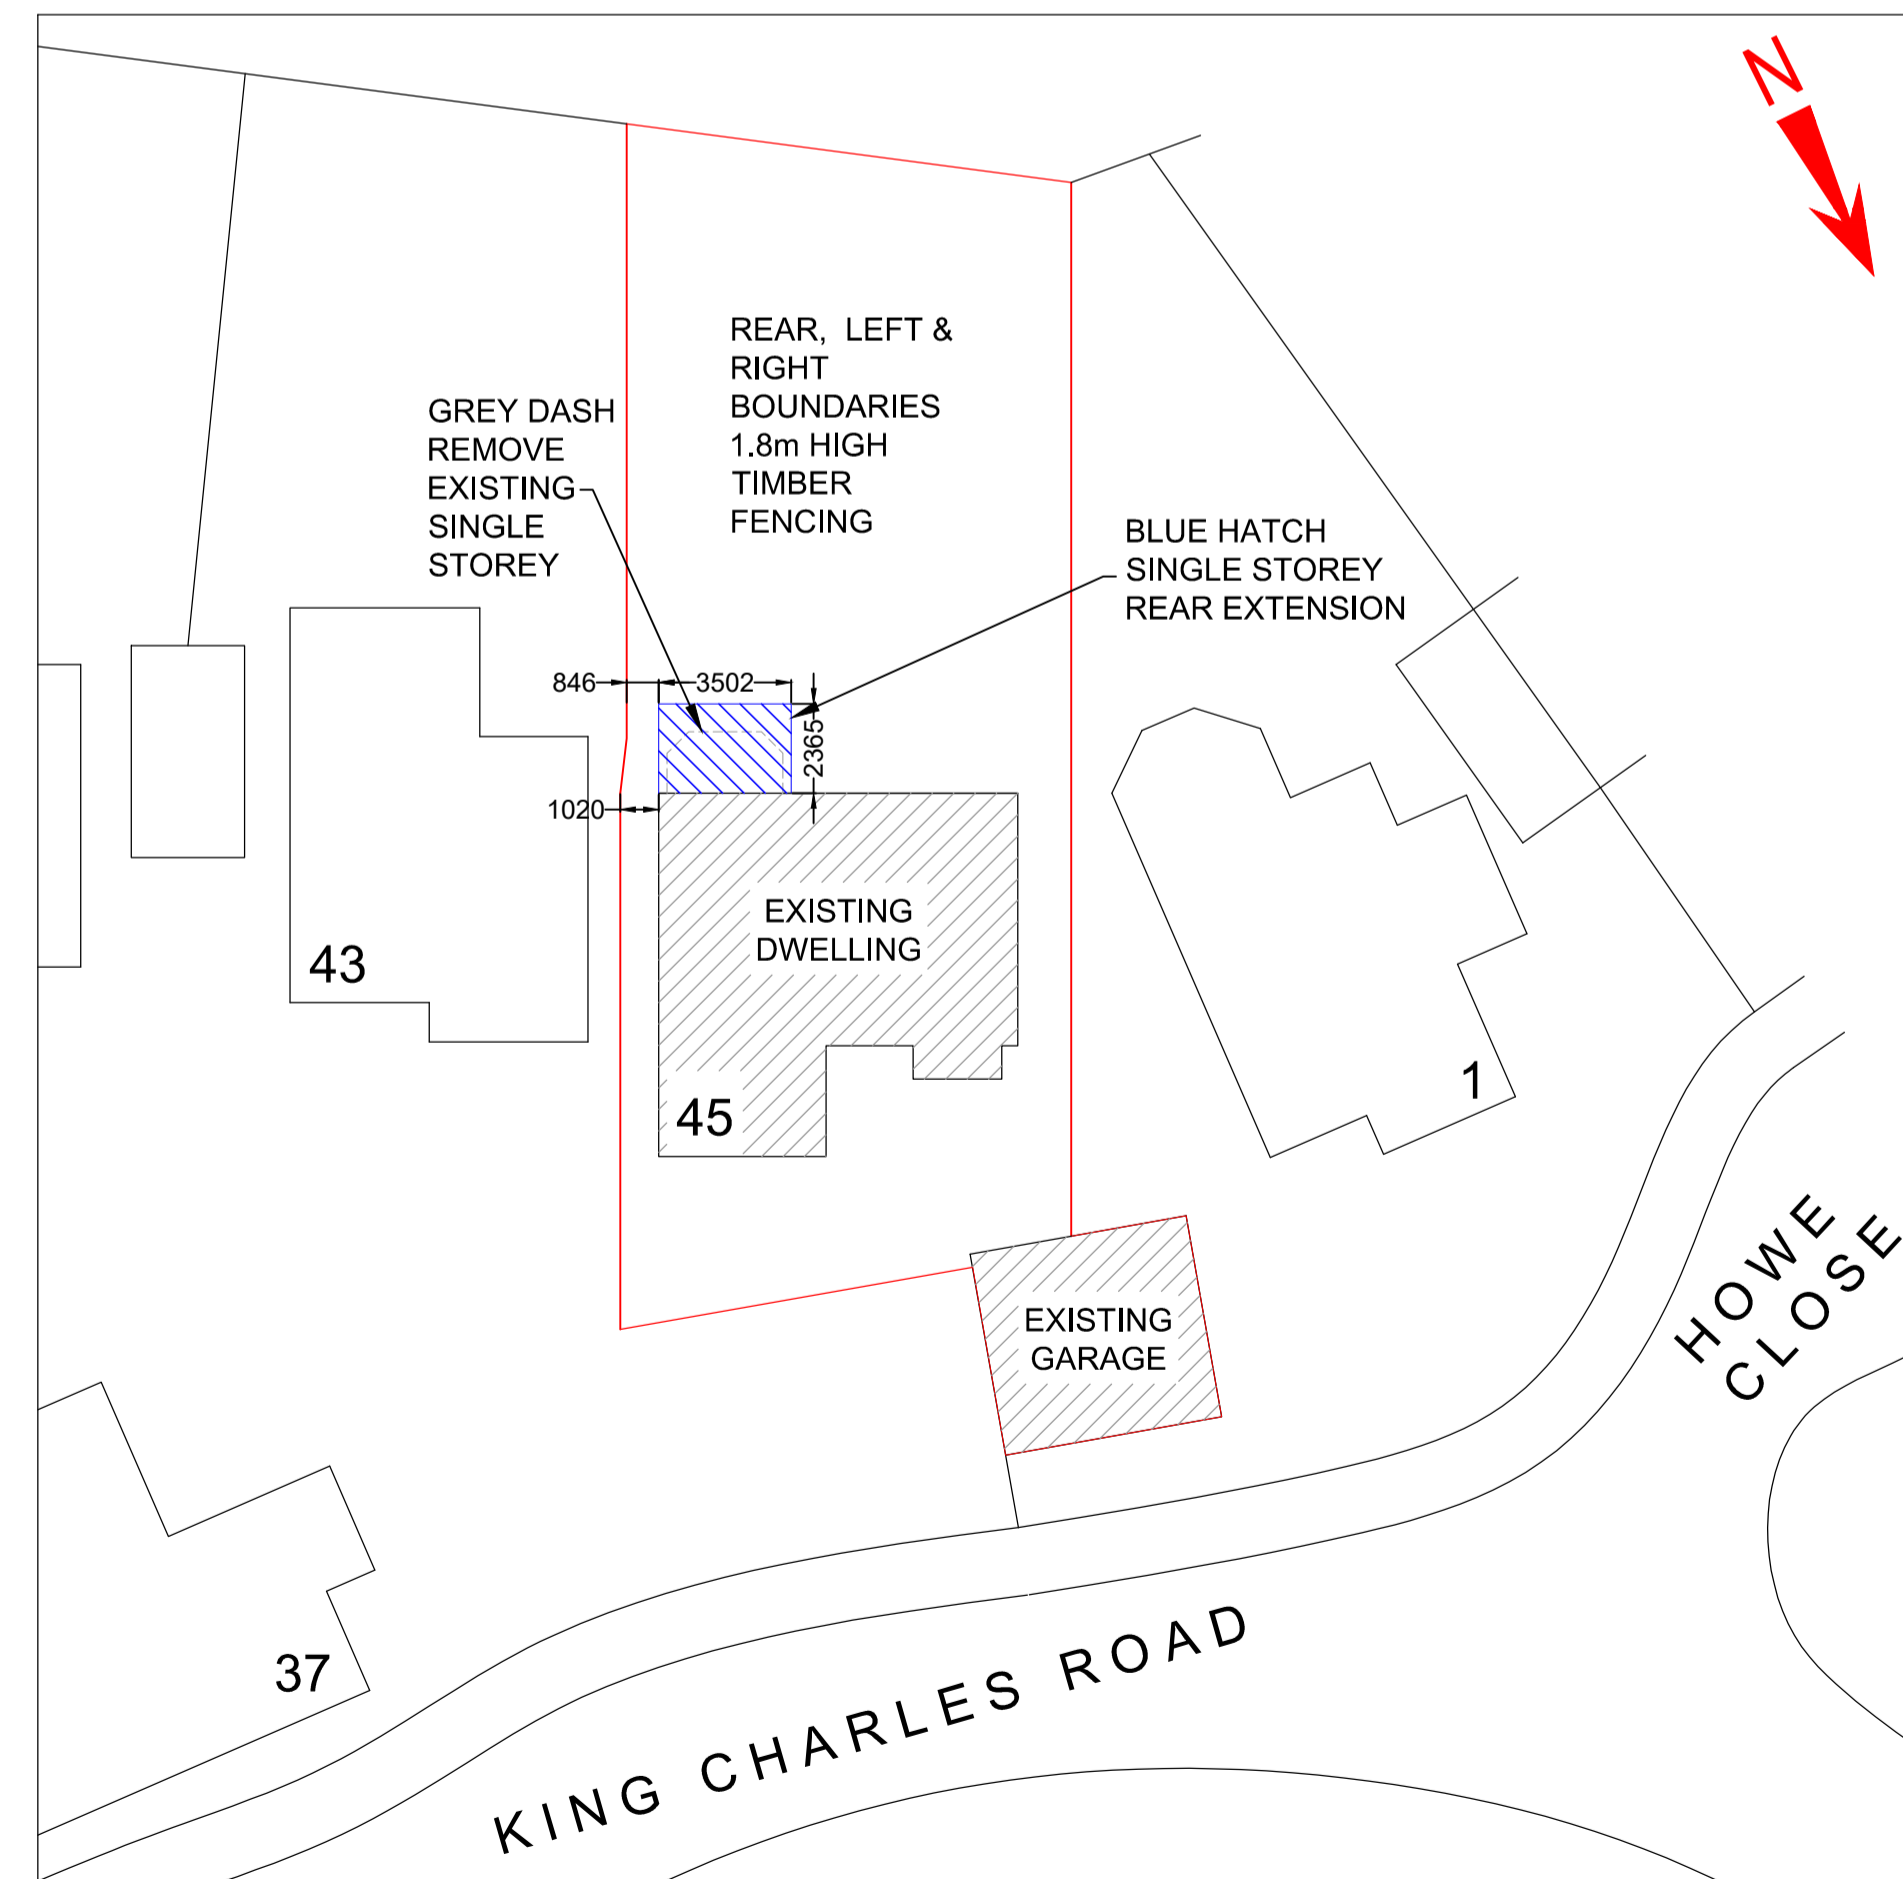

BLOCK PLAN
SCALE 1:200

REV	DATE	DESCRIPTION
B	31/12/23	B LINE & BLOCK PLAN REV / DOORS REMOVED
A	30/12/23	FOR CLIENT APPROVAL

DWG REVISIONS	
ALL DIMENSIONS ARE APPROXIMATE AND MUST BE CHECKED ONSITE.	
 Scale 1: 50	
 Scale 1: 100	
 Scale 1: 200	

CLIENT	MISS JOANNA ZIFF & MR DANIEL WIGMAN		
PROJECT	45 KING CHARLES ROAD, SHENLEY, HERTS, WD7 9HZ		
DWG TITLE	EXISTING & PROPOSED PLANS FOR PROPOSED SINGLE STOREY REAR EXTENSION		

PROJECT No	DRAWING No	REV	SCALE/PAPER	DATE
1379	001	B	VARIOUS @ A1	30/12/23

THIS DRAWING AND THE INFORMATION CONTAINED IS CONFIDENTIAL AND IT SHALL NOT BE REPRODUCED, COPIED OR PASSED TO THIRD PARTIES