



EXISTING GROUND FLOOR PLAN 1:100




EXISTING GROUND FLOOR PLAN 1:100




EXISTING SIDE ELEVATION 1:100




EXISTING REAR ELEVATION 1:100

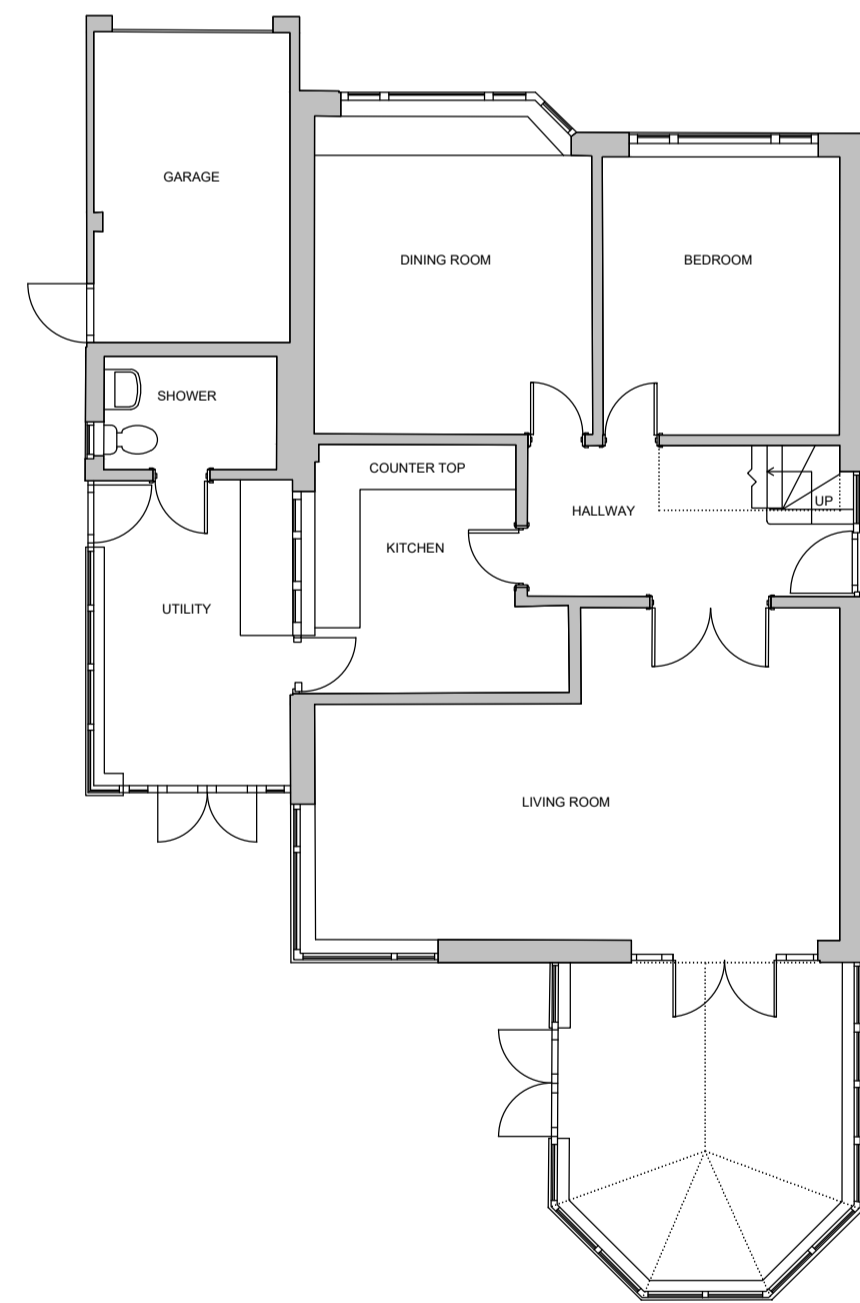

EXISTING GROUND FLOOR PLAN 1:100

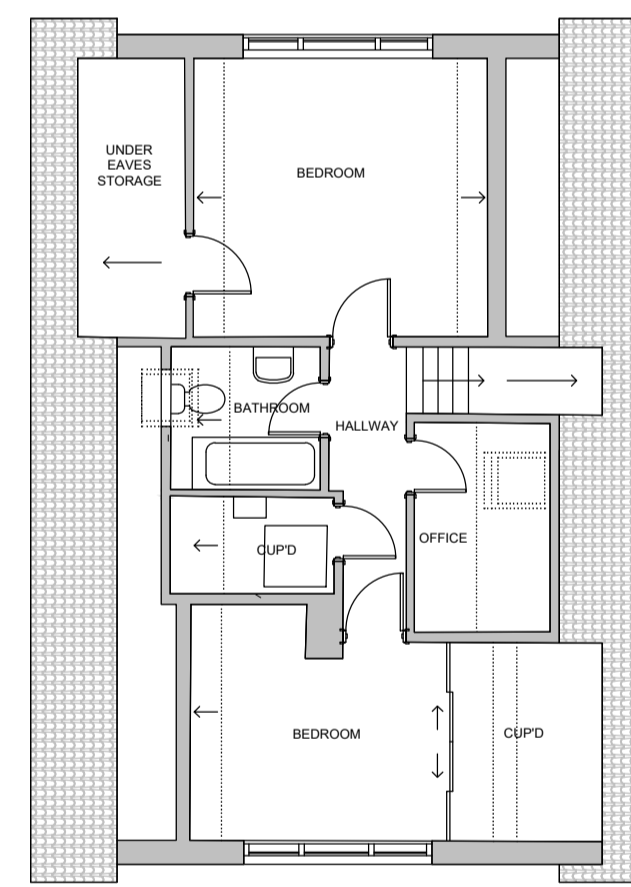

EXISTING FIRST FLOOR PLAN 1:100

No.	Date	Amendment	Initials	No.	Date	Amendment	Initials
Client : Miss T Godfrey Project : 6 Tungate Crescent, Cringleford. Drawing : Existing Building GA's							
Scale : 1:100 @ A1		Status : Preliminary	Rev : 1				
Date : May 2022		Dwg No : 22-3181-003	Grafik Architecture Station Court Radford Way Billericay Essex CM12 0DZ T+44 (0)1277 658 233 www.grafikuk.com				
<small>© THIS DRAWING IS THE COPYRIGHT OF GRAFIK ARCHITECTURE. It shall not be in any way used or reproduced without their prior written consent. All dimensions are to be checked on site or in the workshop prior to commencing any work. Work only to figured dimensions. Any discrepancies are to be reported to the Architect.</small>							