



FLAT ROOF DORMER TO FORM SHOWER ROOM

THIS DRAWING IS FOR PLANNING APPLICATION PURPOSES ONLY


EXISTING ELEVATIONS 1:100

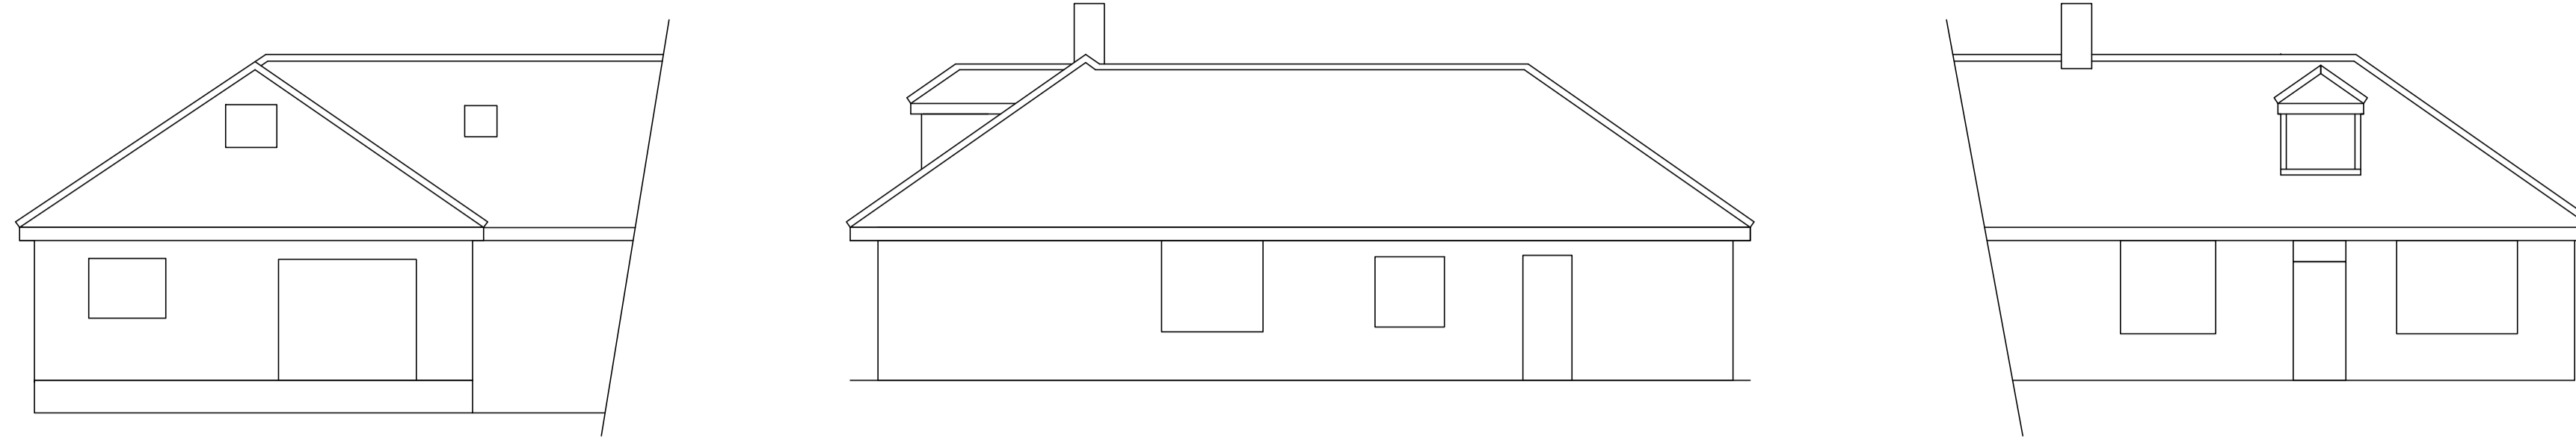


PROPOSED ELEVATIONS 1:100

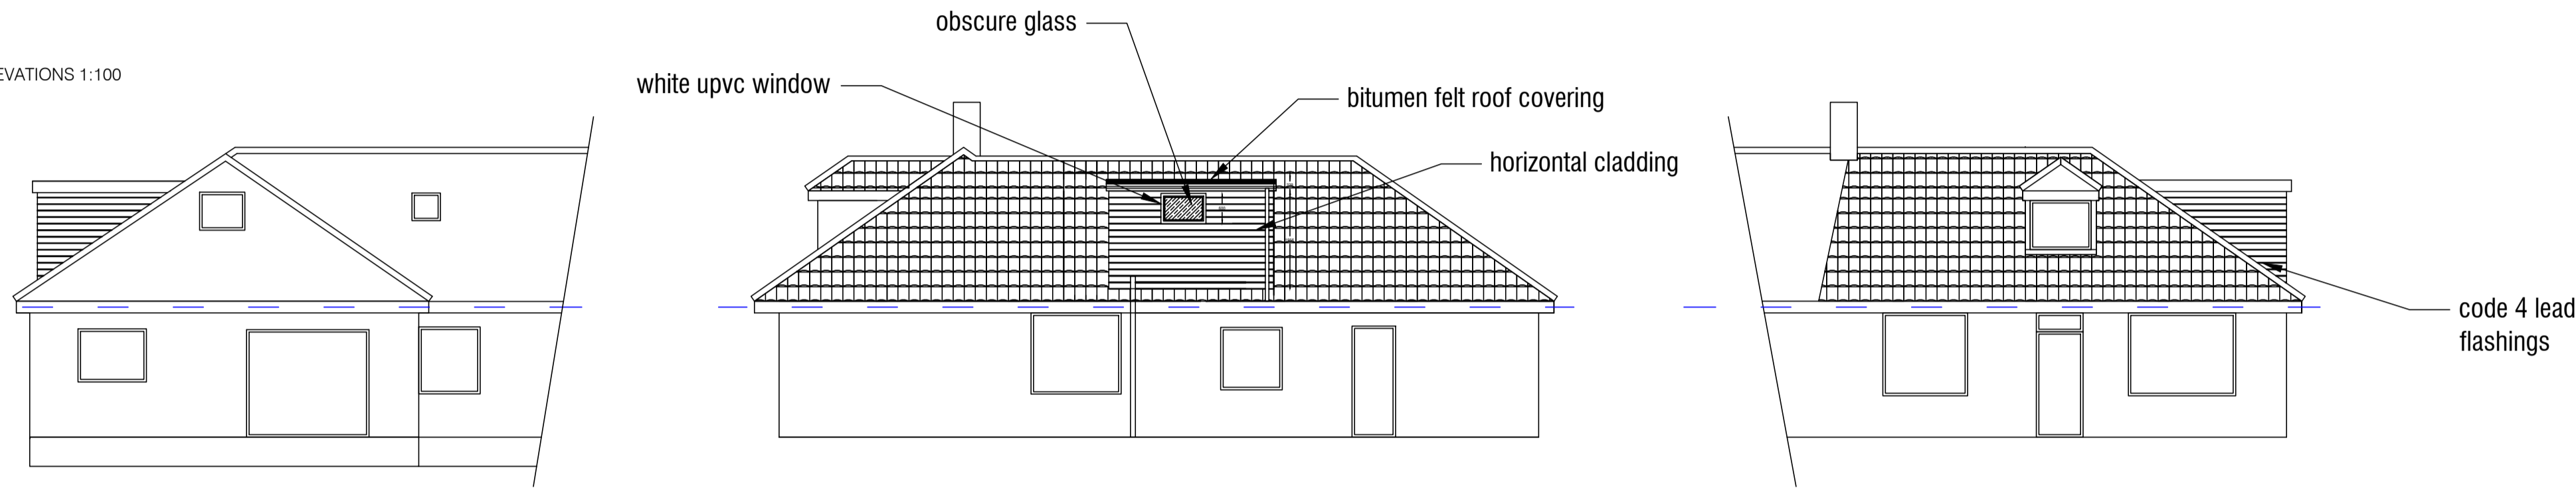

EXISTING FLOOR PLANS 1:100

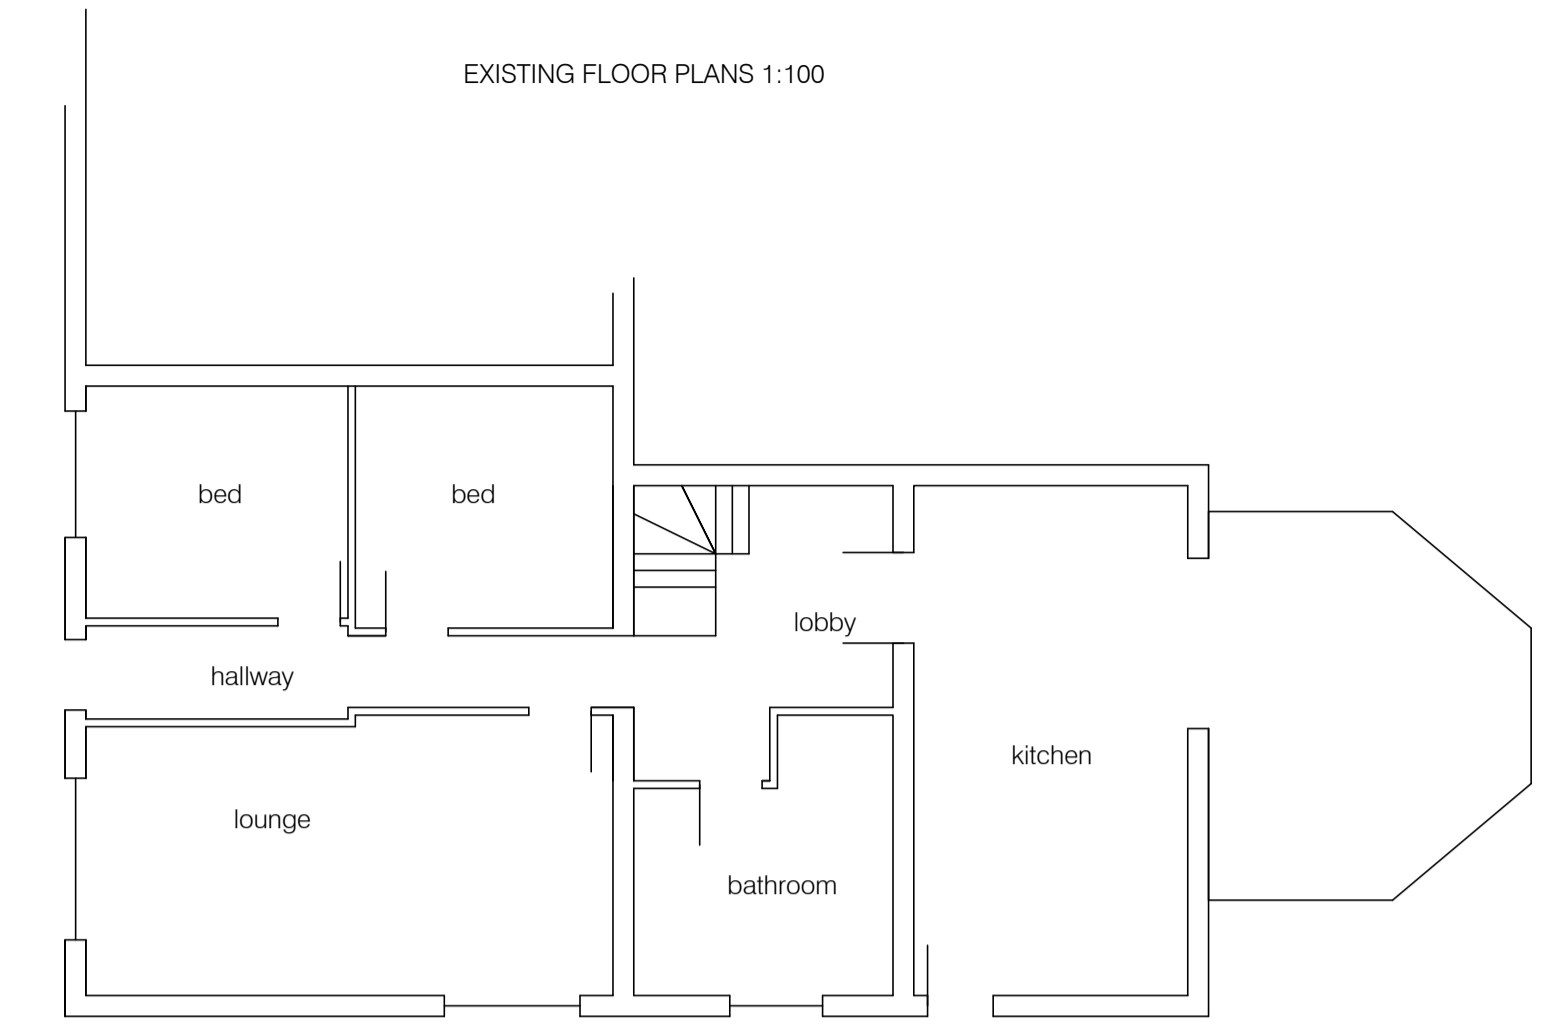


ground floor layout 1:100

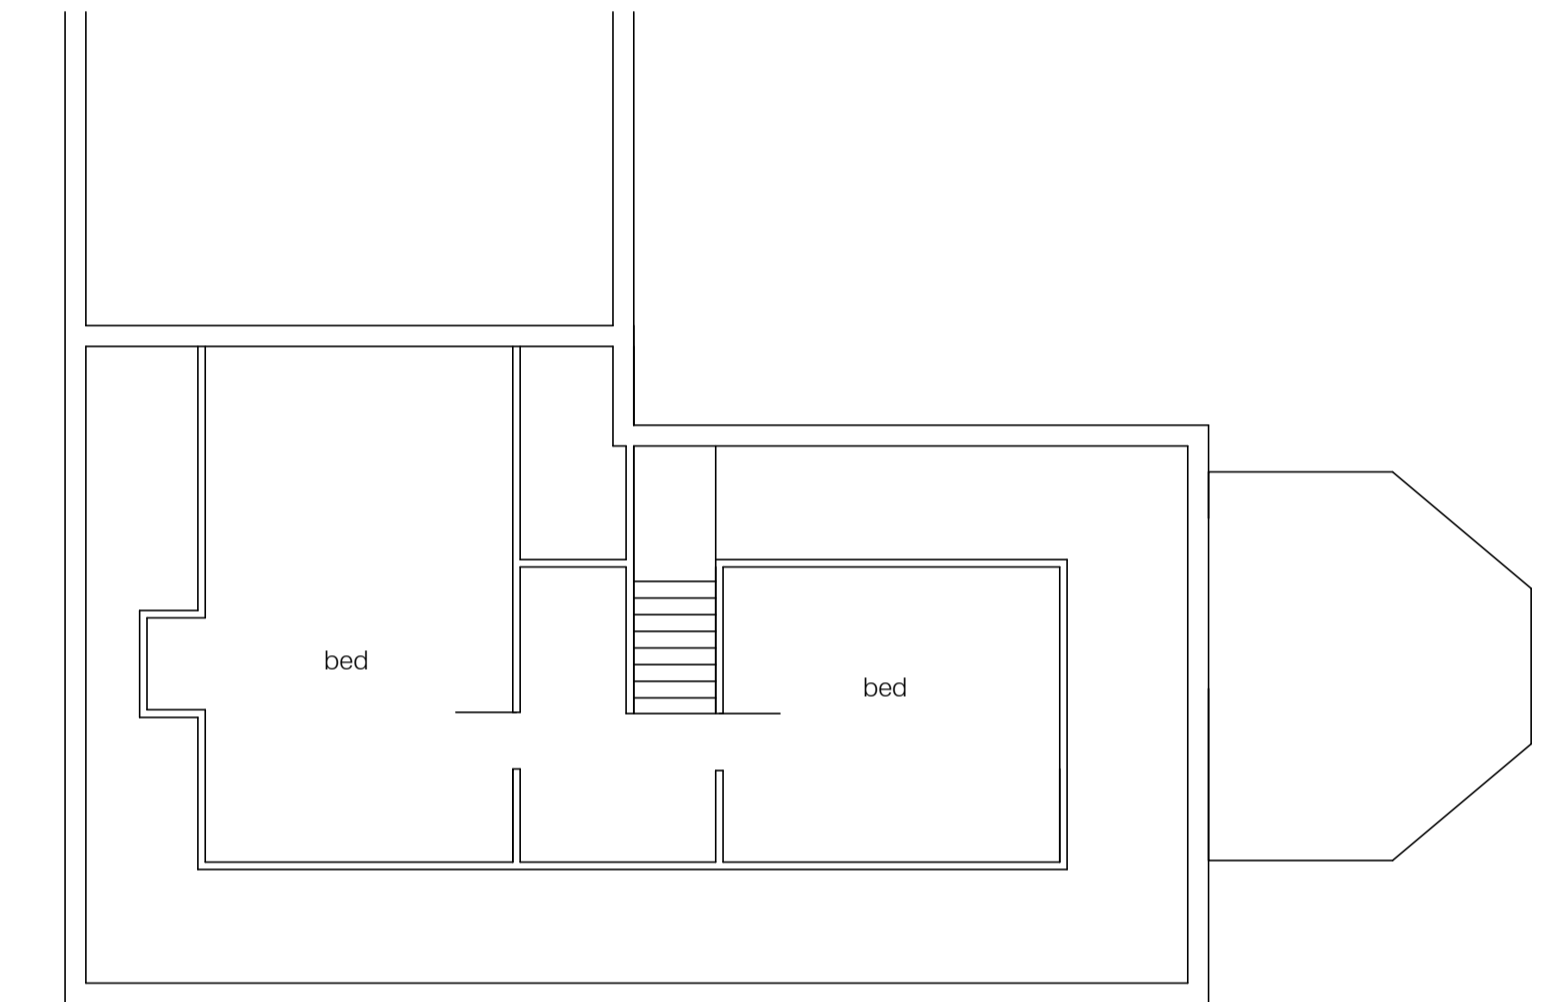


1st floor layout 1:100

PROPOSED FLOOR PLANS 1:100

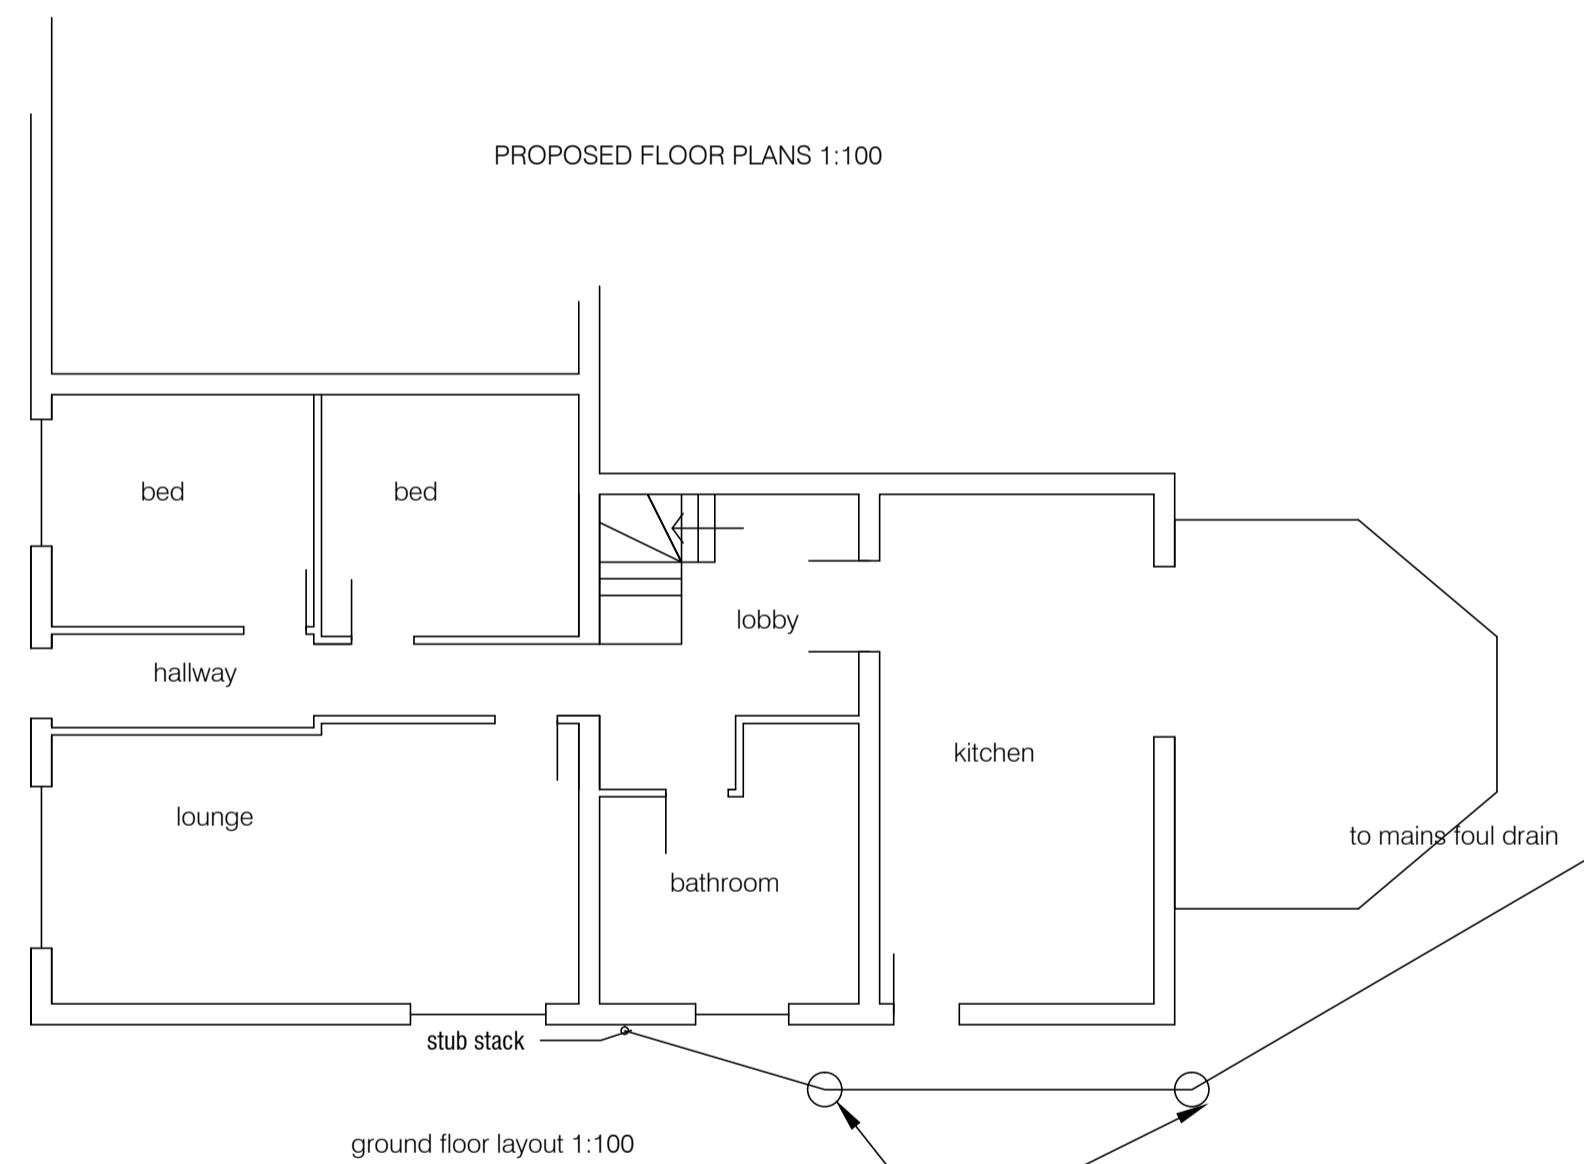


ground floor layout 1:100

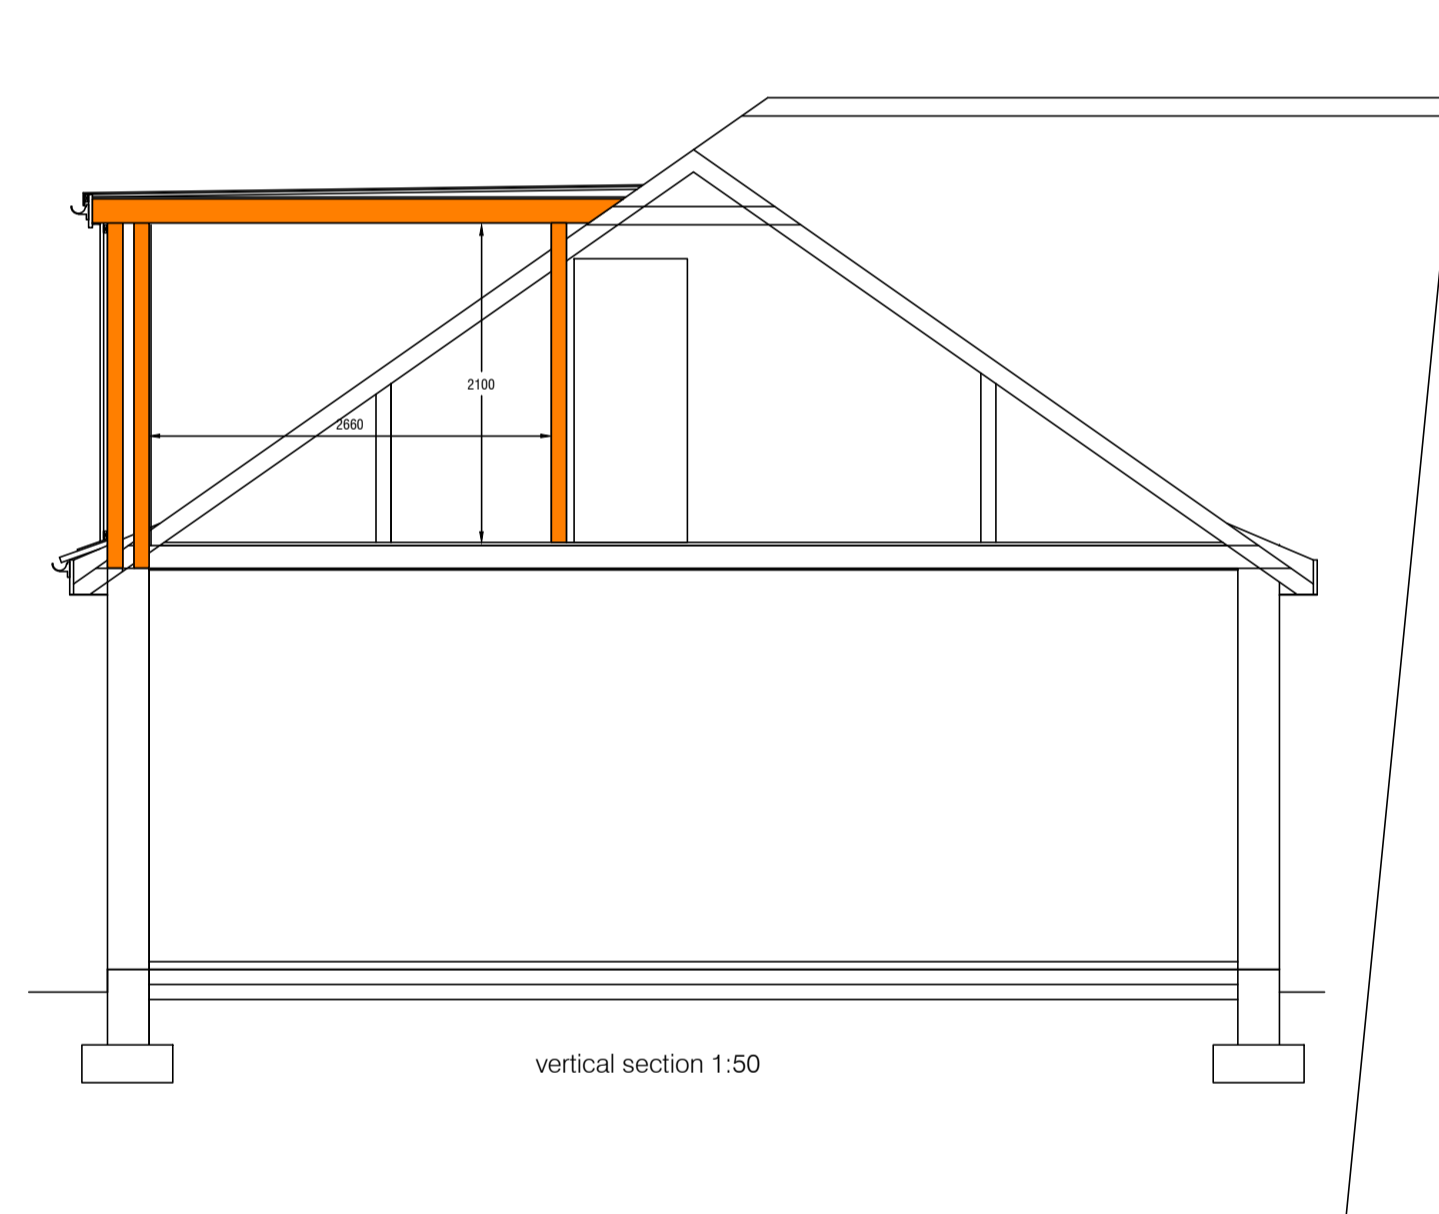


vertical section 1:50

these are shown on the original plans so should be present underground

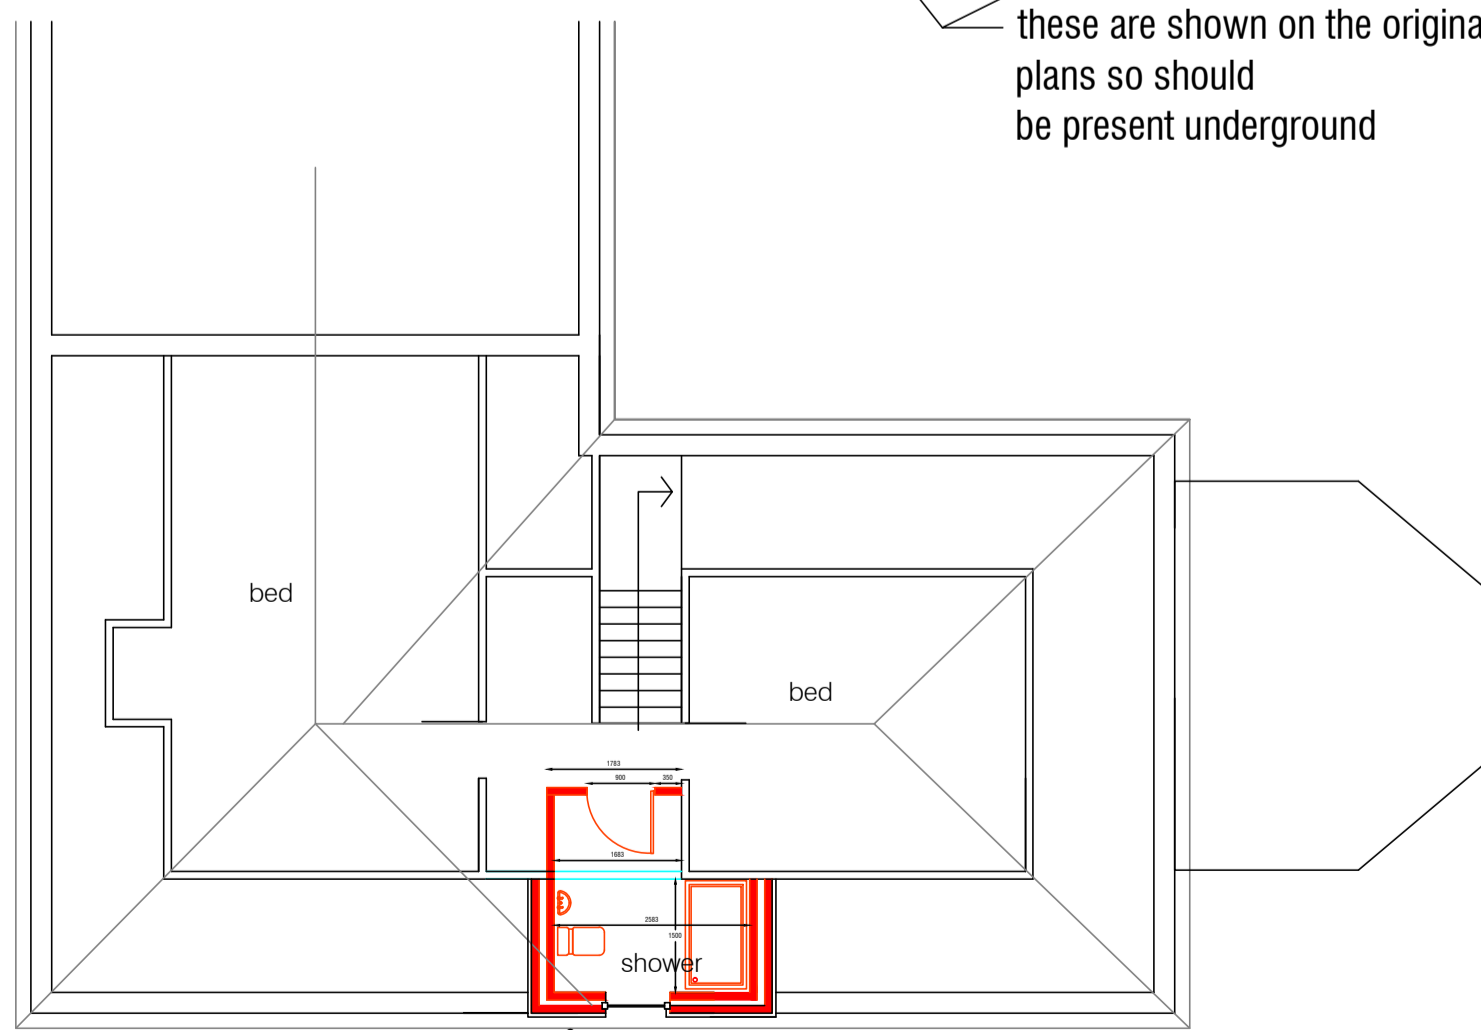


1st floor layout 1:100


69 Hillcrest Road, Norwich, NR7 0JU

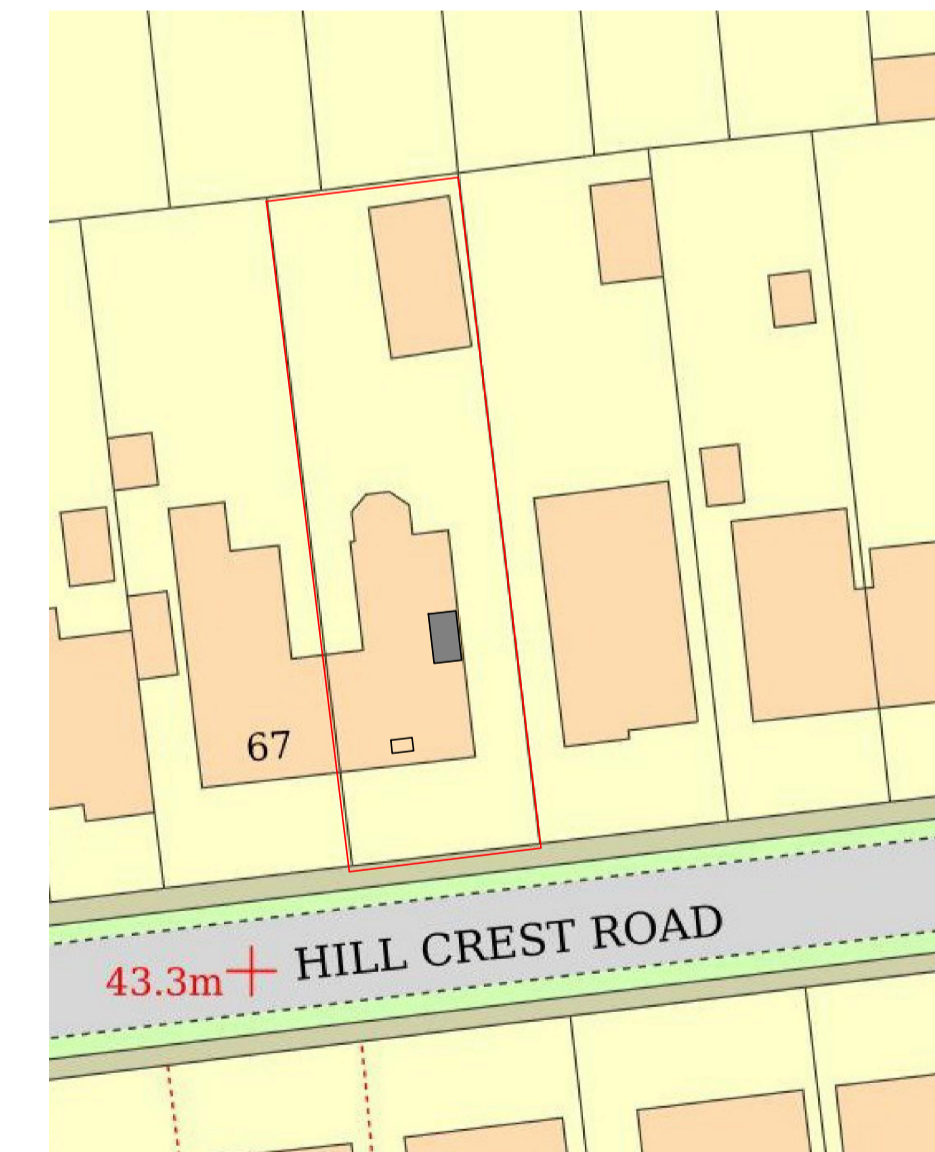

block plan 1:500

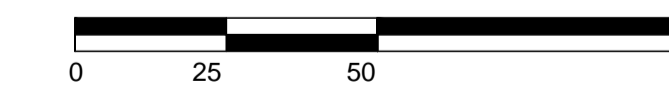


1:1250

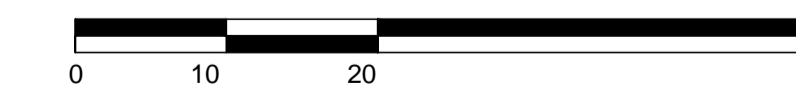

1:500



1:100

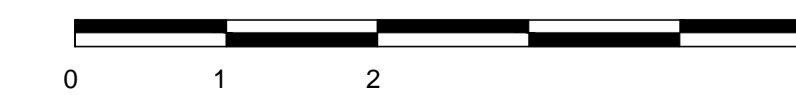

1:50

Do not scale from this drawing. Use written dimensions only. Always check with designer.

Andy Warnes BA.HNC(Bldg)	
Planning and Building Consultant	
Tel: 07745 298591	
Email: aswarnes2@gmail.com	
Client	Mr T ATKINS
Project Address	69 HILL CREST ROAD NORWICH NR70JU
Scales	as shown on the plans
Date	18.12.2023
Dwg No	01.TJ.2023
Dwg By	Checked By