


**PROPOSED SECOND FLOOR PLAN**  
 SCALE: 1:100@A3  
 0.0 1.0 2.0 3.0 4.0 6.0 8.0 10.0m

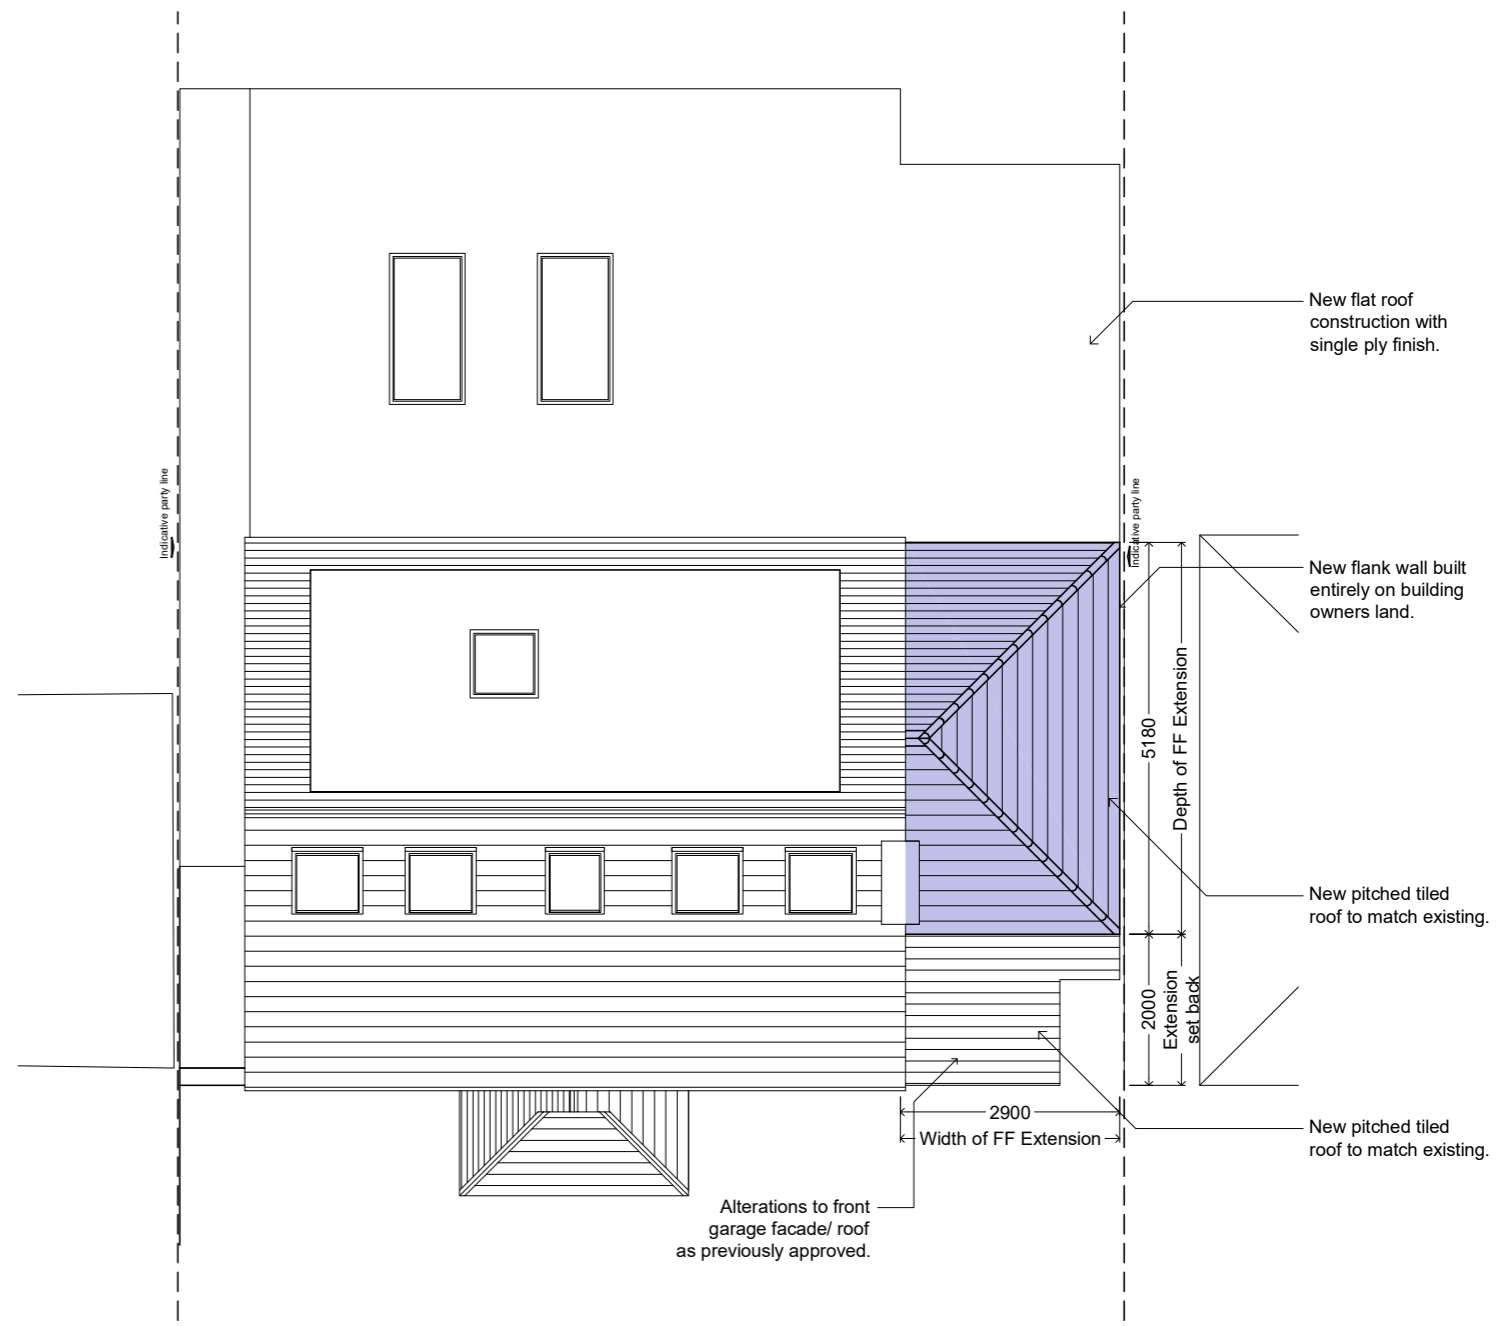

**PROPOSED ROOF PLAN**  
 SCALE: 1:100@A3  
 0.0 1.0 2.0 3.0 4.0 6.0 8.0 10.0m

- General Notes:**
- This drawing has been prepared for 'planning submission' purposes only and should not be used for any other purpose.
- Legend:**
- Existing structure retained
  - Proposed structure
  - Extent of 'extension'
  - Existing structure removed
  - Indicative position of new steels overhead
  - As previously approved extension

**GENERAL NOTES**  
 This drawing is to be read in conjunction with all other issued information, including architect's and structural engineer's drawings and specifications. Report any discrepancies to the architect.  
 This drawing is prepared solely for design and planning submission purposes. It is not intended or suitable for either Building Regulations or construction purposes and should not be used for such.  
 Copyright of Allen Architects Ltd.

**DRAWING ISSUE**  
 Planning

**CLIENT**  
 Mr Michal Smolarek

**PROJECT TITLE**  
 No.7 Kingsley Avenue  
 Sutton, SM1 3RE

**DRAWING TITLE**  
 Proposed Second Floor & Roof Plan

**SCALE**  
 1:100@A3

**DATE**  
 04/12/2023

**DWG NO.**  
 054\_311

**DRAWN**  
 IB

**CHECKED**  
 JA

**REVISION**  
 -

REV	DATE	NOTE

