




Key Plan

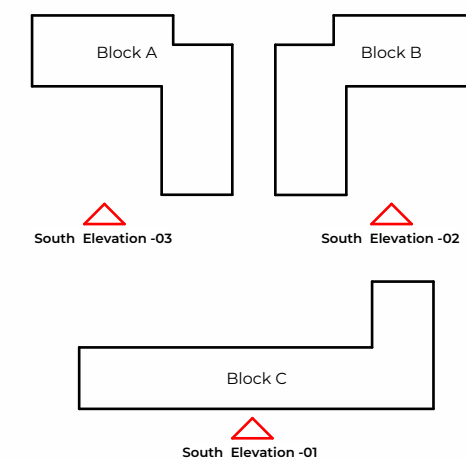

00 - Proposed South Elevation

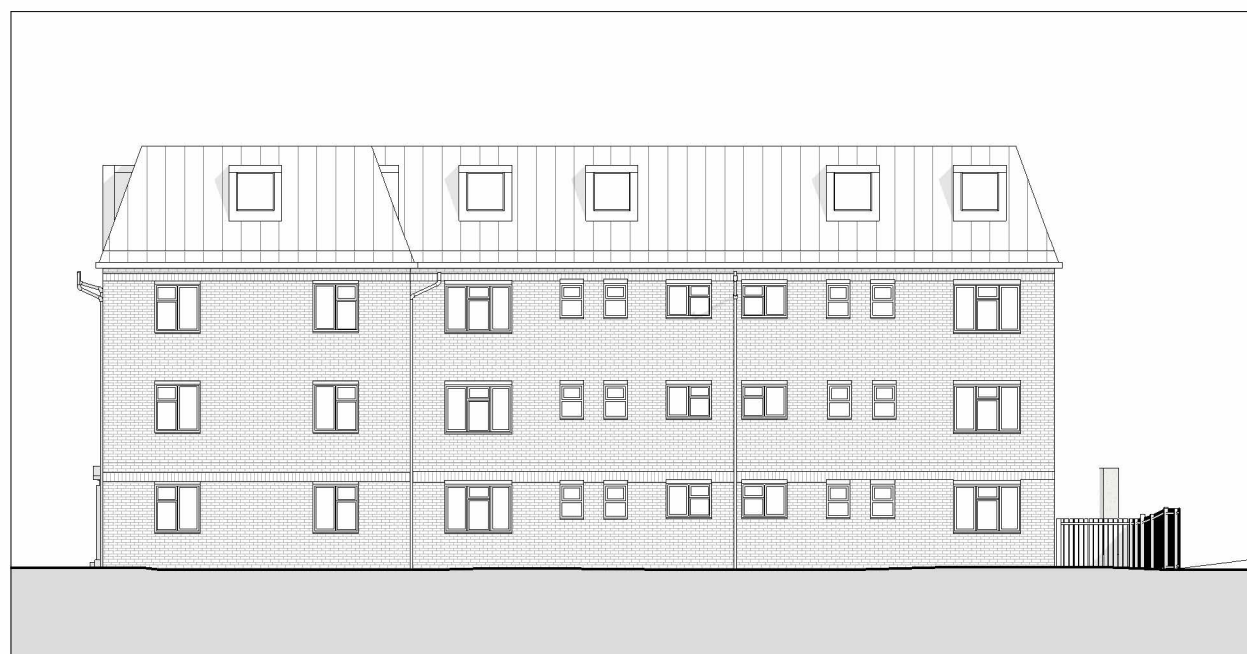

00 - Proposed South Elevation 2

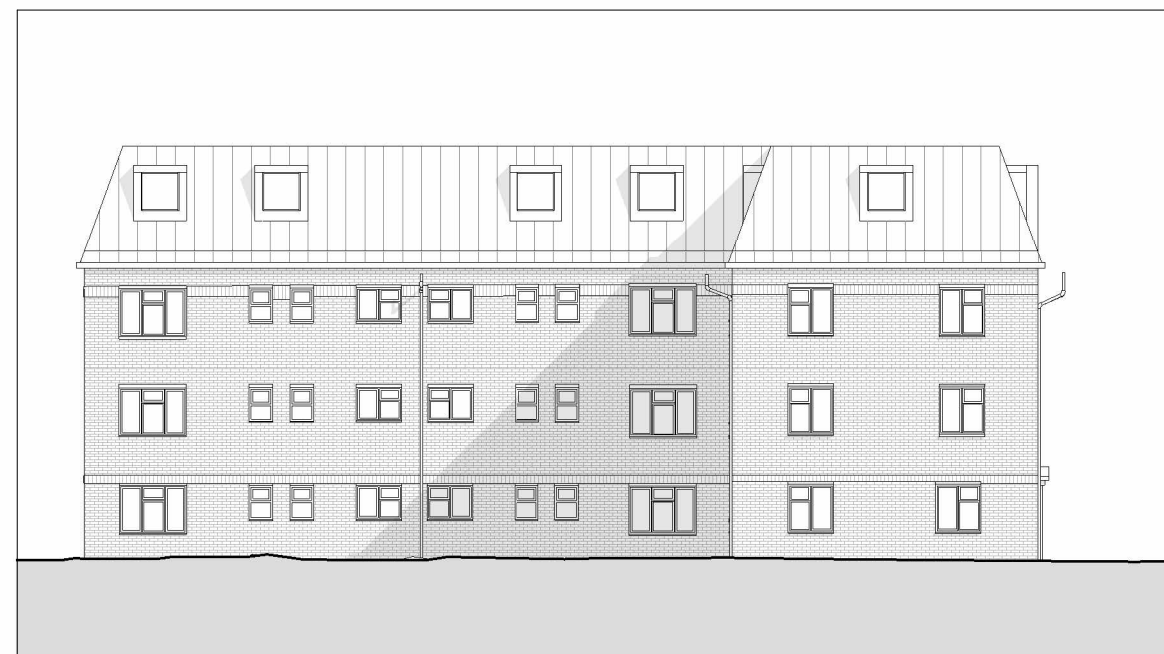

00 - Proposed South Elevation 3

Rev No.	Date	Description
---------	------	-------------

Notes:

Any inaccuracies or errors to be reported to the architect/surveyor immediately and prior to any work commencing. All dimensions to be verified on site. All work to comply with British Standards Code of practice. All external surfaces and materials to match existing. This drawing and all information provided within it is the copyright of UPP Consultants Ltd. and reproduction without prior consent is strictly forbidden.

Dwg No 002MA-A-06-101	Drawn SB
---------------------------------	--------------------

Drawing Proposed South Elevation	Checked EA
--	----------------------

Scale 1:200 @ A3	Issue Date 03.01.2024
----------------------------	---------------------------------



Project Address
Marian Court, Robin Hood Lane, Sutton, SM1 2SB

Client M&D Properties Investment Ltd	Status For Planning
--	-------------------------------

www.weareupp.co.uk
info@weareupp.co.uk
0208 202 9996
Atrium, Stables Market,
Chalk Farm Road, London,
NW1 8AH

