




EXISTING ELEVATION SIDE A  
SCALE 1:100

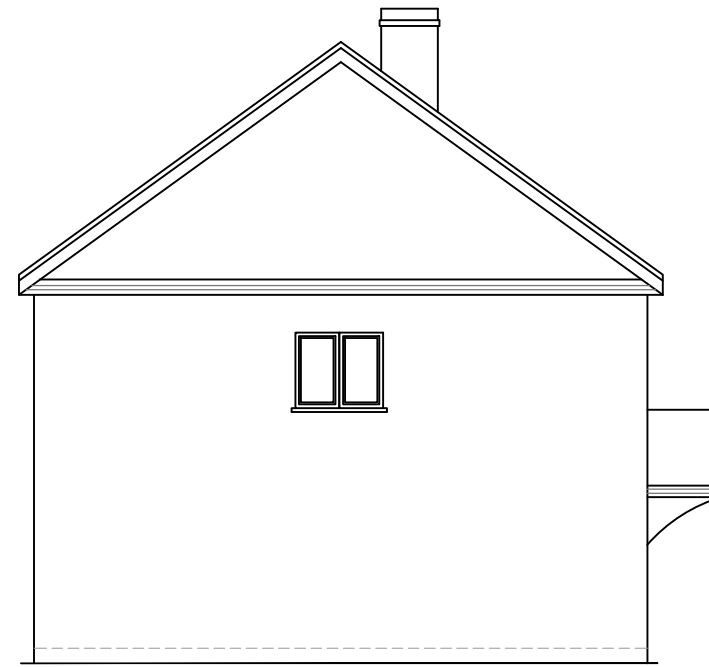


EXISTING ELEVATION SIDE B  
SCALE 1:100

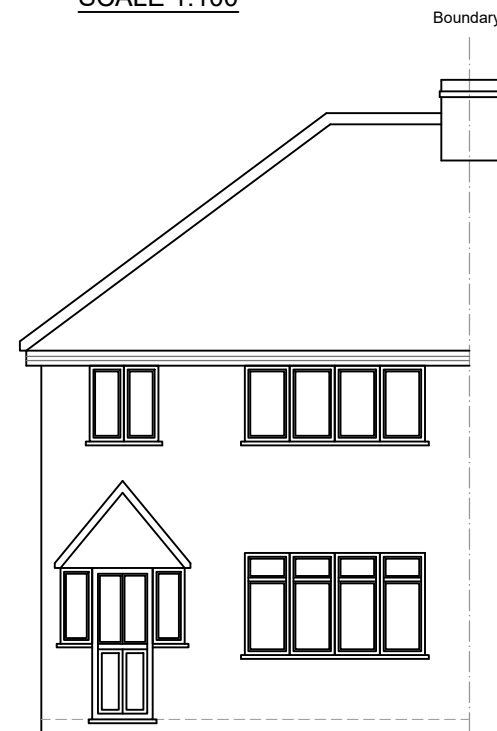

EXISTING FRONT ELEVATION  
SCALE 1:100

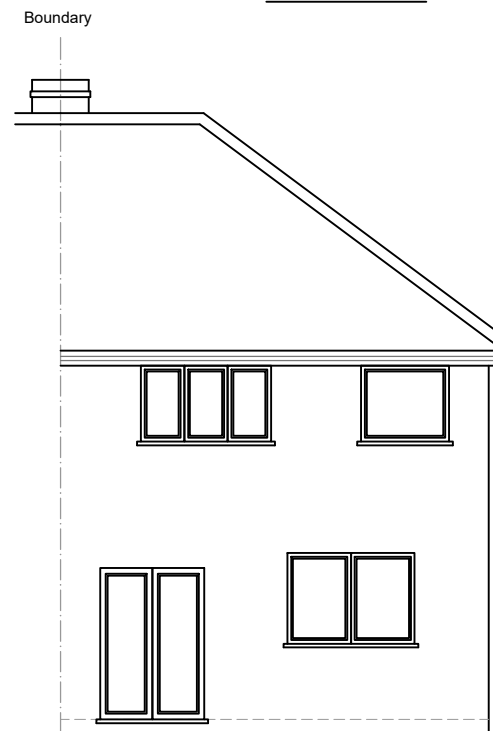

EXISTING REAR ELEVATION  
SCALE 1:100

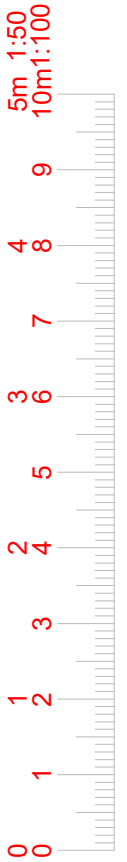

[www.FastPlansUK.co.uk](http://www.FastPlansUK.co.uk)

Project: Loft Conversion with  
Dormer to Rear.

Address:  
17 THE CAUSEWAY, SM5 2LZ

Scale: 1:100 @ A3

Dwg. no:  
A05

Drawn by:  
O.B.S

Date Drawn:  
22-DEC-2023

For Drawings Tel: 0208 154 5569

E-mail: [plans@FastPlansUK.co.uk](mailto:plans@FastPlansUK.co.uk)