


This drawing is solely for the purposes of obtaining planning/building warrant approval. The drawing may be suitable for constructional purposes but it may be necessary to augment/and or amend this information for this purpose. No liability will be accepted for any omission on this drawing should the drawing be used for constructional purposes.


This drawing, its contents and all information contained therein is protected by copyright. This drawing is for preliminary or planning purposes only unless specifically noted otherwise below, and does not constitute a construction issue drawing.




FRONT ELEVATION
SCALE 1/100

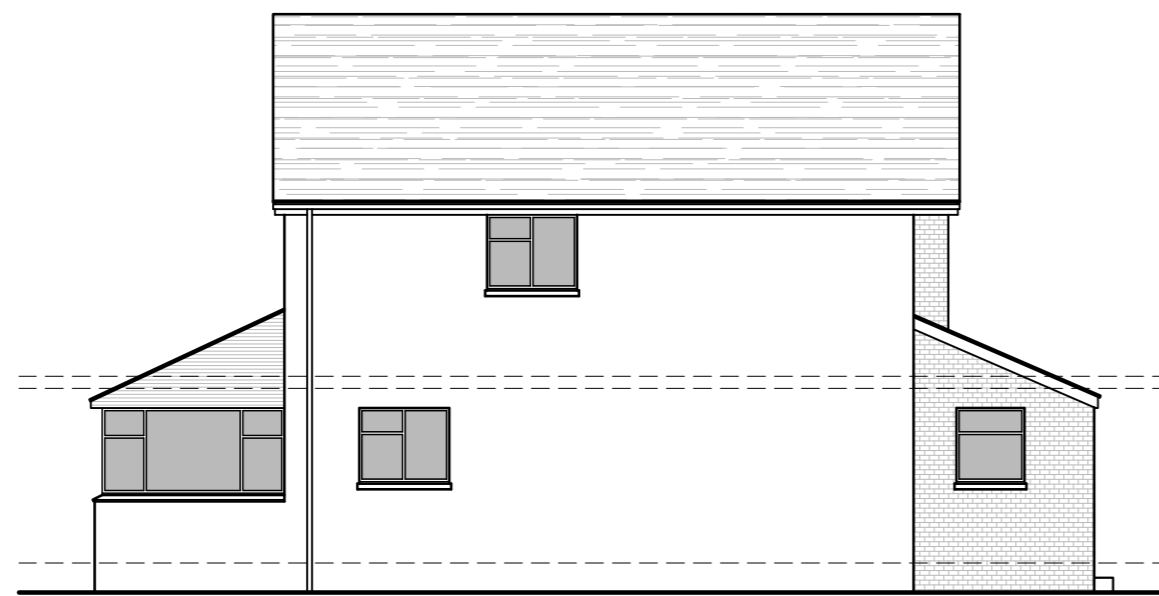


SIDE ELEVATION
SCALE 1/100

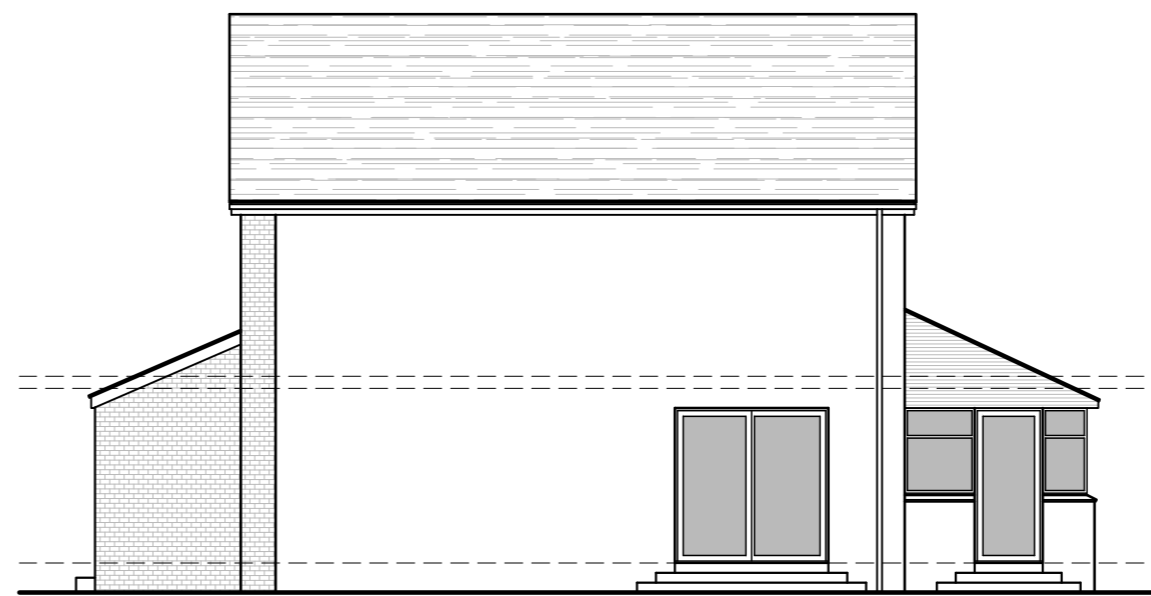

SIDE ELEVATION
SCALE 1/100

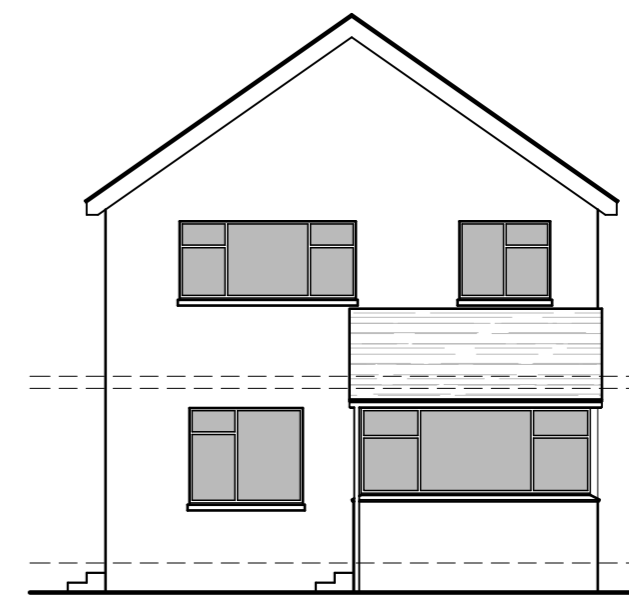

REAR ELEVATION
SCALE 1/100

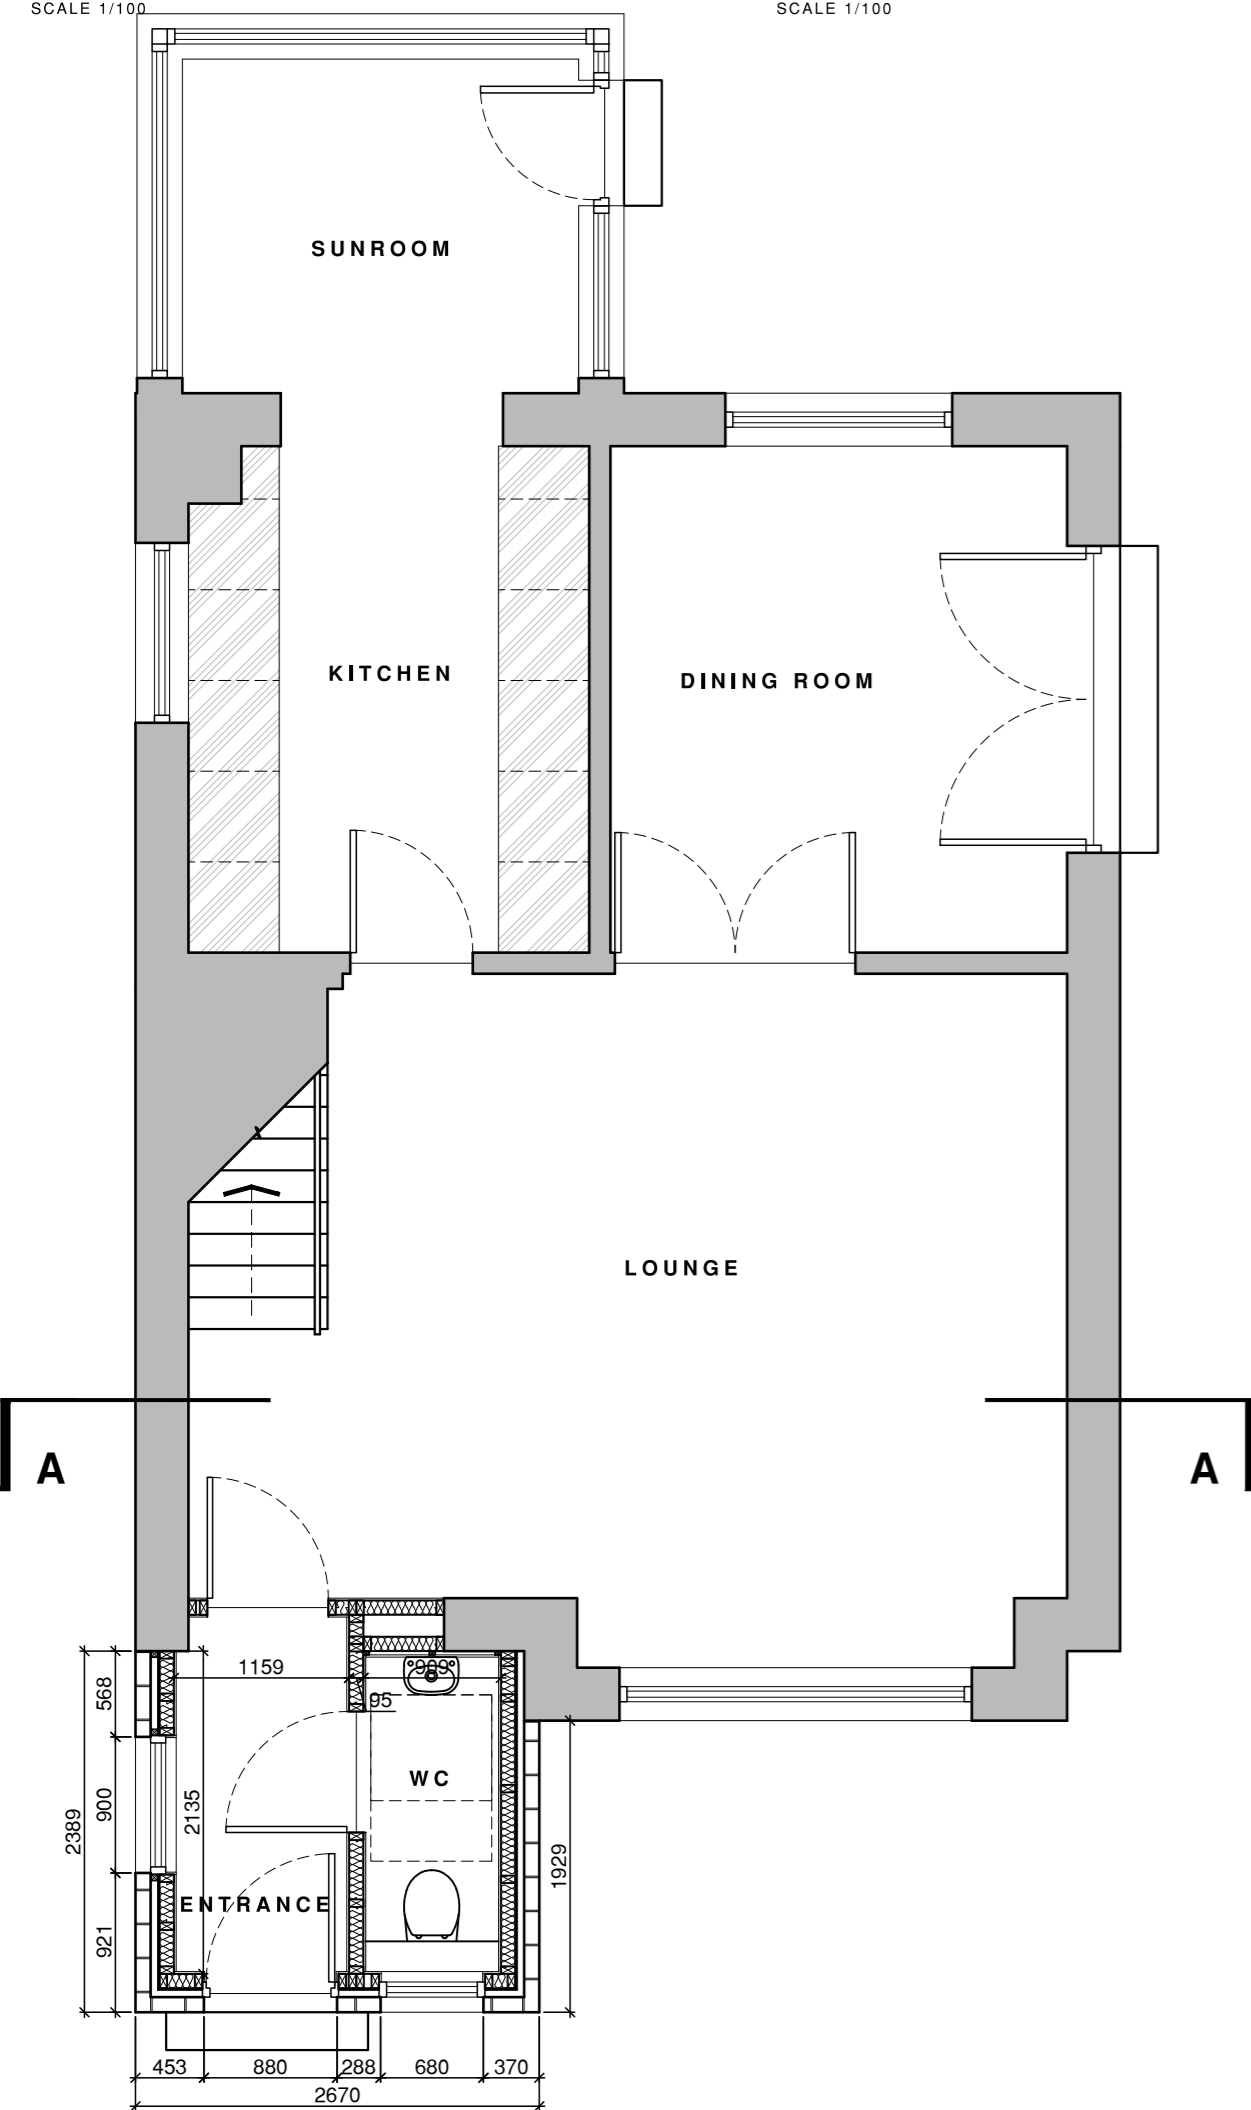

GROUND FLOOR PLAN
SCALE 1/50



SECTION
SCALE 1/100



SITE PLAN
SCALE 1/200



rev	date	description	name
<input type="checkbox"/>		preliminary	
<input checked="" type="checkbox"/>		planning	
<input type="checkbox"/>		warrant	
<input type="checkbox"/>		tender	
<input type="checkbox"/>		construction	

Proposed single storey extension to front of property to form porch

23 Maxwell Green, Irvine

Mr & Mrs McMillan

Floor plans & elevations as proposed

drawn: GH | scale: 1:50 @ A2 | date: 18.12.22

23.101.03