


3 Lower Ground Floor -(Basement Level-1)
1 : 100

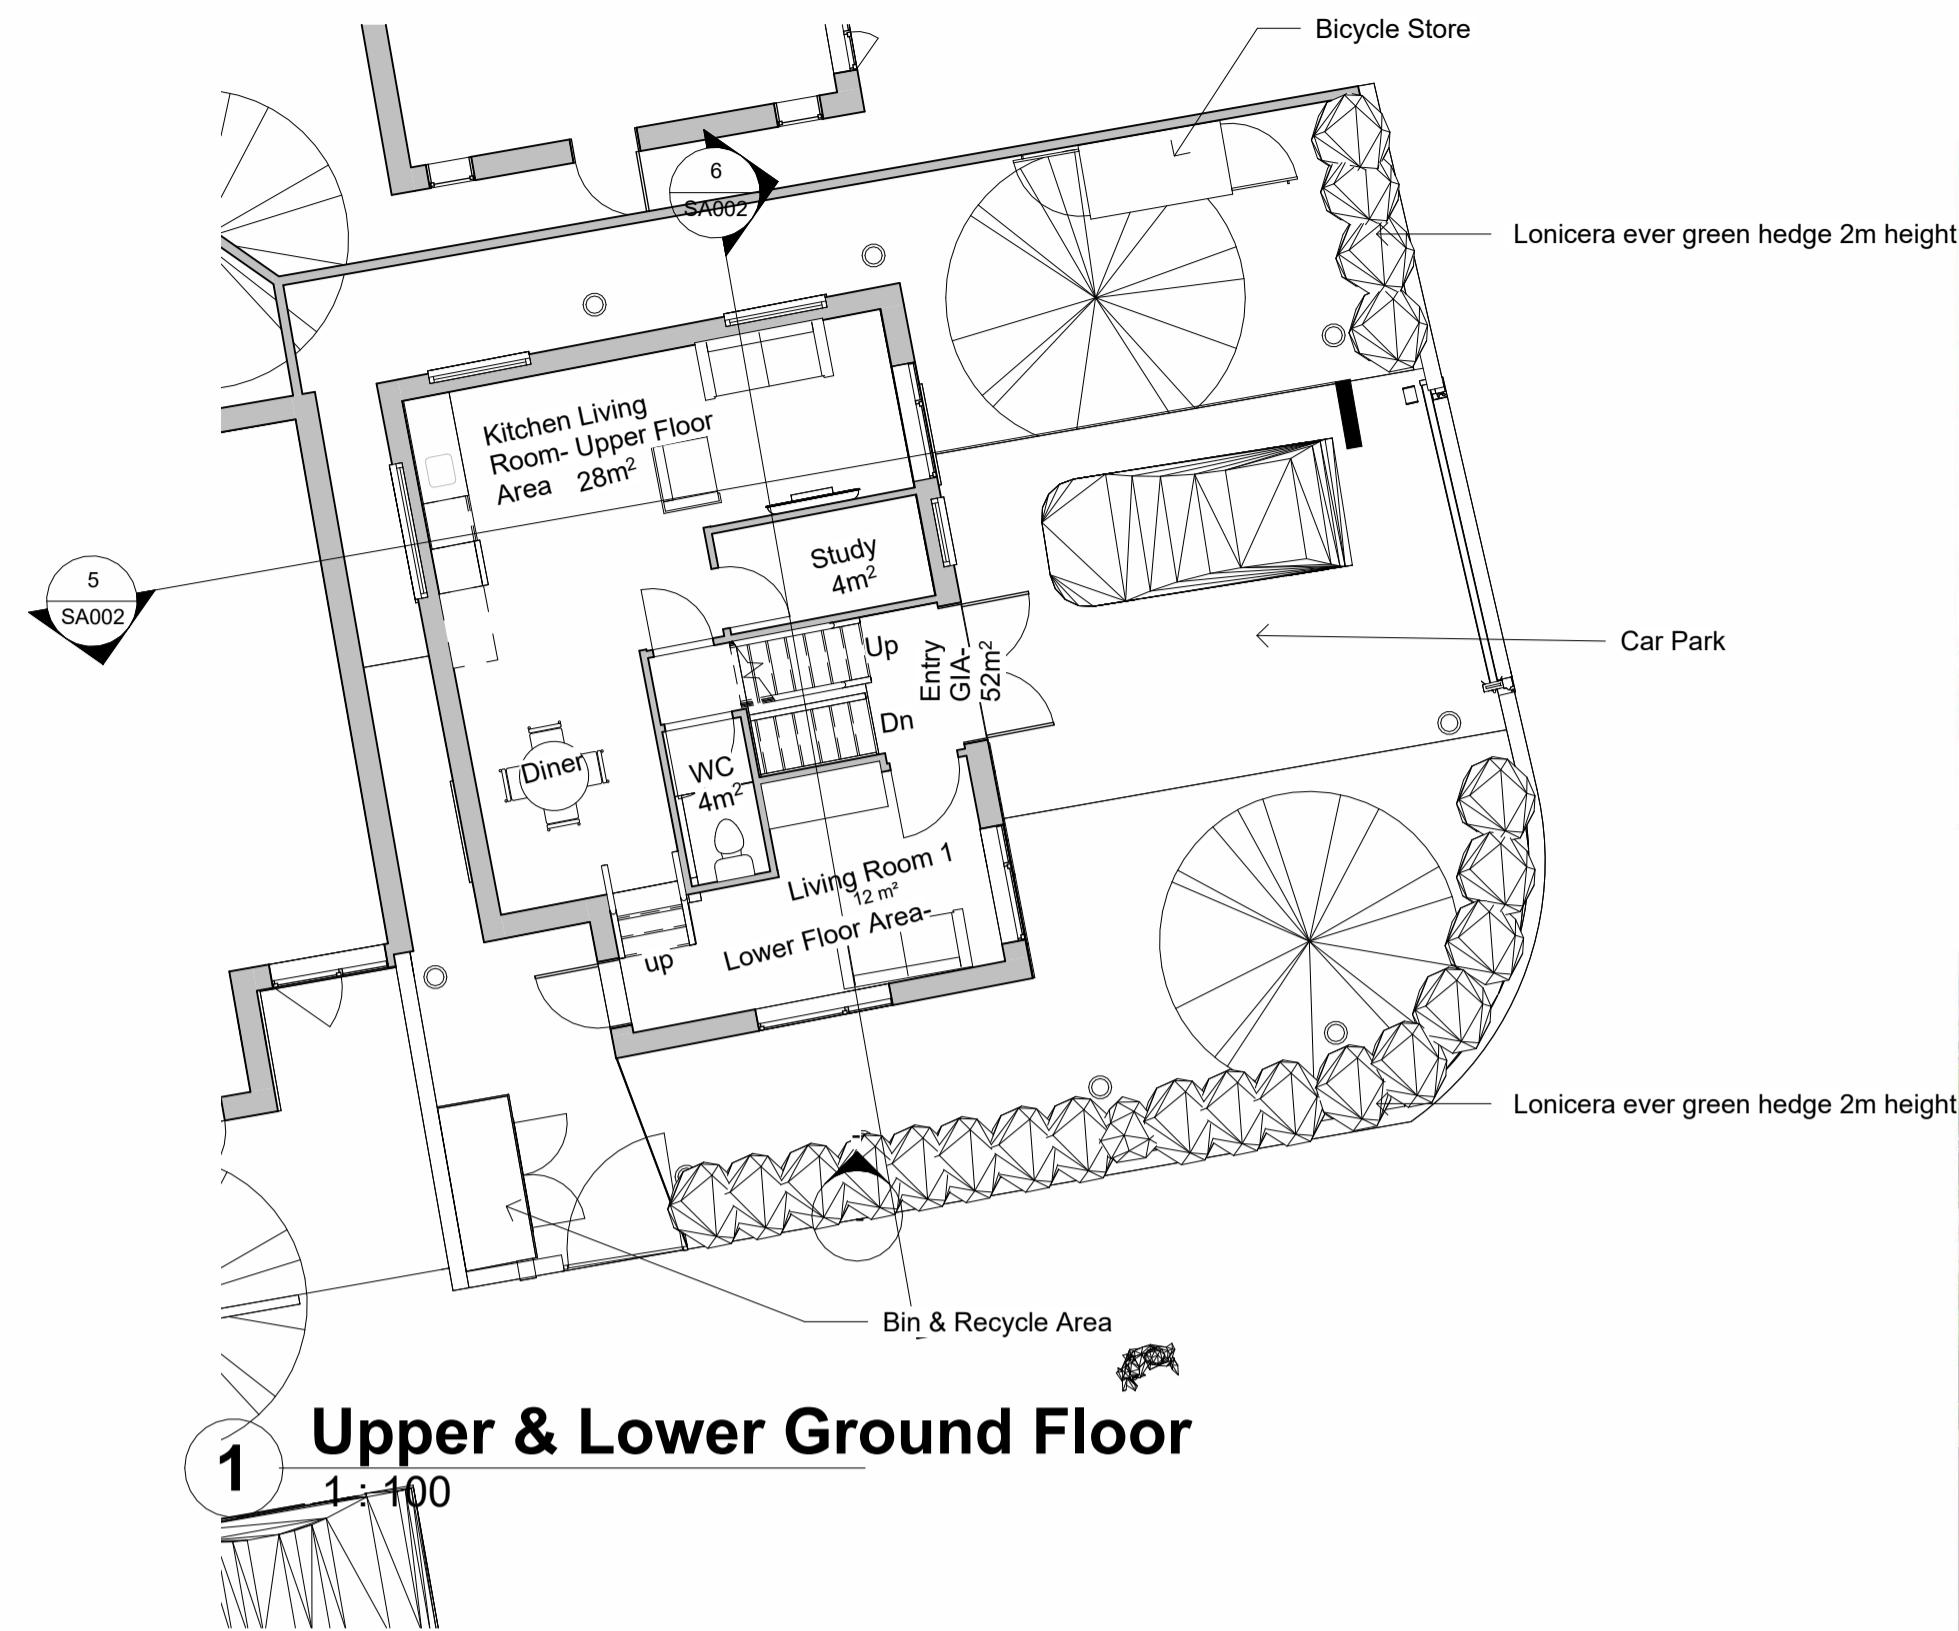

1 Upper & Lower Ground Floor
1 : 100



South West View



South View

- Brickwork To Match
- Rendered To Match
- Aluminium Cladding Panels
- Lonicera ever green hedge 2m height
- 1.2m Dwarf Fence wall brickwork to match
- Rendered To Match
- Aluminium Cladding Panels
- Lonicera ever green hedge 2m height
- Front Gate Entrance
- Car Park



- Rendered To Match
- Aluminium Cladding Panels
- Bicycle Store
- Car Park



- Brickwork To Match
- Rendered To Match
- Aluminium Cladding Panels
- Car Park




West View

- Brickwork To Match
- Rendered To Match
- Lonicera ever green hedge 2m height
- 1.2m Dwarf Fence wall brickwork to match
- Bin & Recycle Area
- Side Small Gate



4 Site/Block Plan
1 : 100

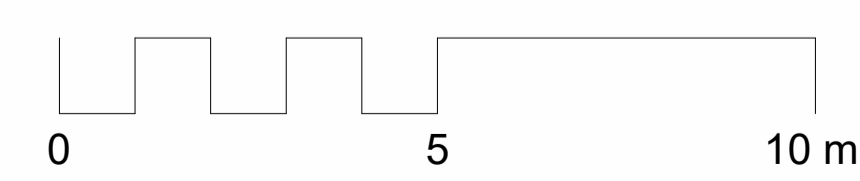

Rev	Description	Date
1	Revision 1	Date 1

CODE	SUITABILITY DESCRIPTION
STATUS	PURPOSE OF ISSUE



PROJECT
24 St Andrews Road, London, Ealing, Greater London, W3 7NF

TITLE
Proposed Floor Plans & Site/ Block Plan

CLIENT
Mr Khaji

DRAWN BY ngb	CHECKED BY Checker	DATE 01/23/07
SCALE (@ A1) 1 : 100		PROJECT NUMBER Project Number
DRAWING NUMBER SA001		REV 1