


Scale 0 0.5 2
Metres
Scale 1/50



Front Elevation.
(North East View)



Side Elevation.
(South East View)
Existing fencing to remain.

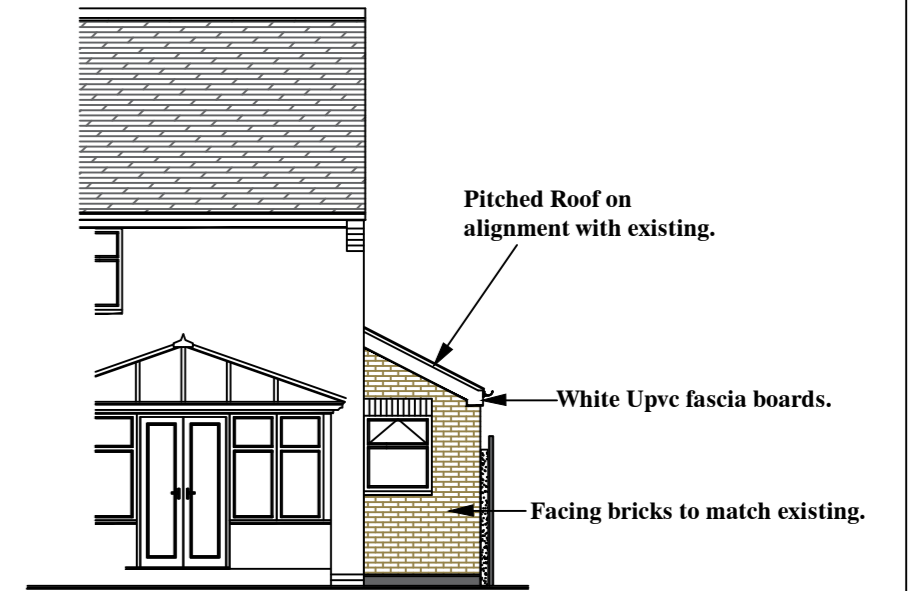

Rear Elevation.
(South West View)

Pitched Roof on alignment with existing.
White Upvc fascia boards.
Facing bricks to match existing.

Scale: 1/100

DESIGN INFORMATION - PLANNING.

Development Works:

- * Construction of a single storey side extension

External Elevation Walls:


Facing brick work.
Type to match existing in stretcher course.

Pitched Roof:
Mono pitch (to match and align with existing).
Concrete interlocking roof tiles (to match).

Window:
White Upvc frame.


Foul Water Drainage:
New pipe work connected on to the existing on-site system.

Surface Water Drainage:
Connected to existing surface water system.

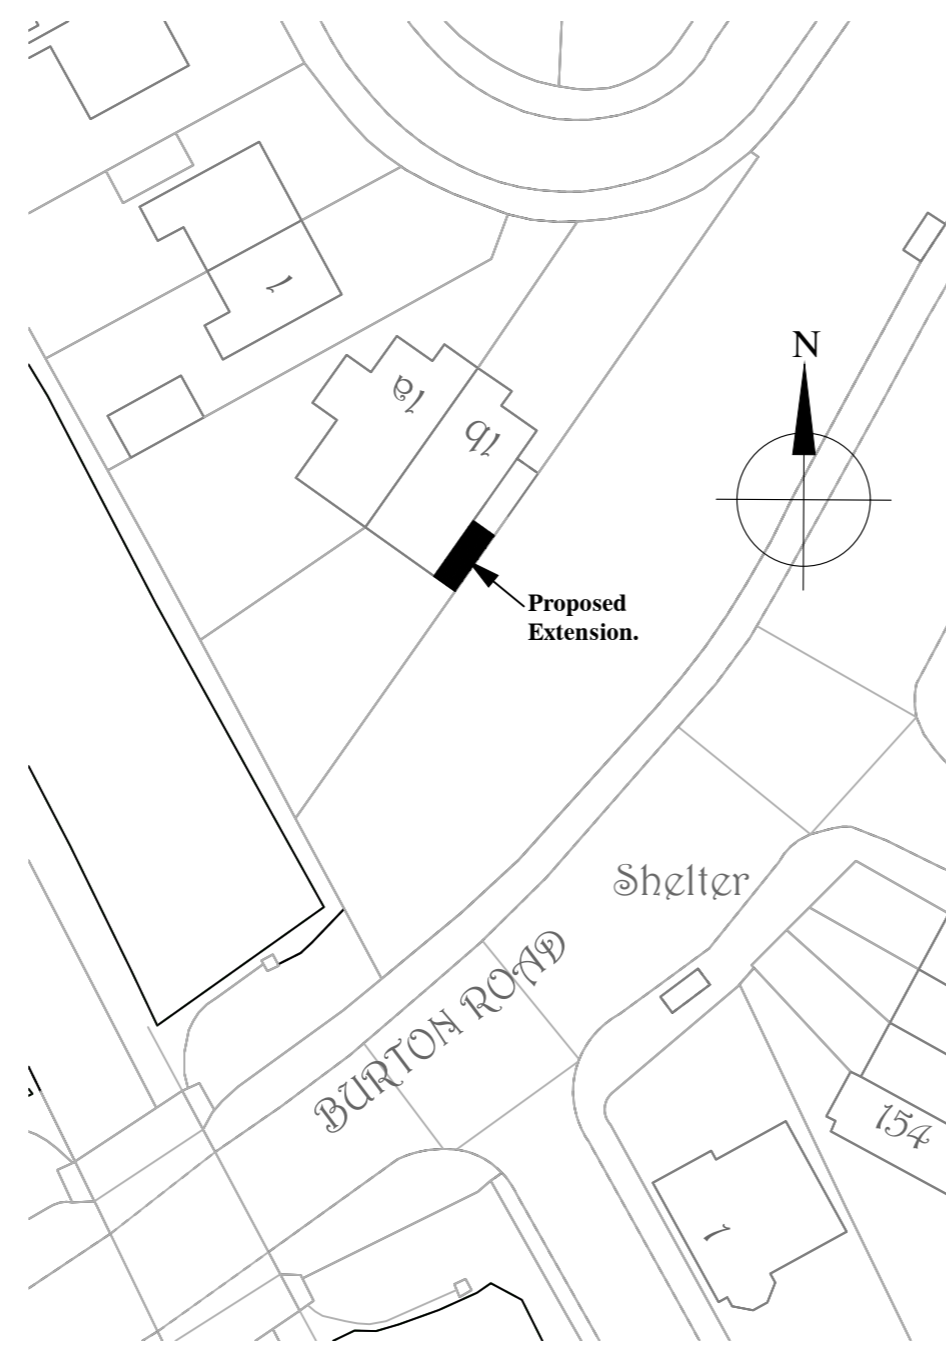


Proposed Block Plan.
Scale: 1/500

TOWN & COUNTRY PLANNING INFORMATION.

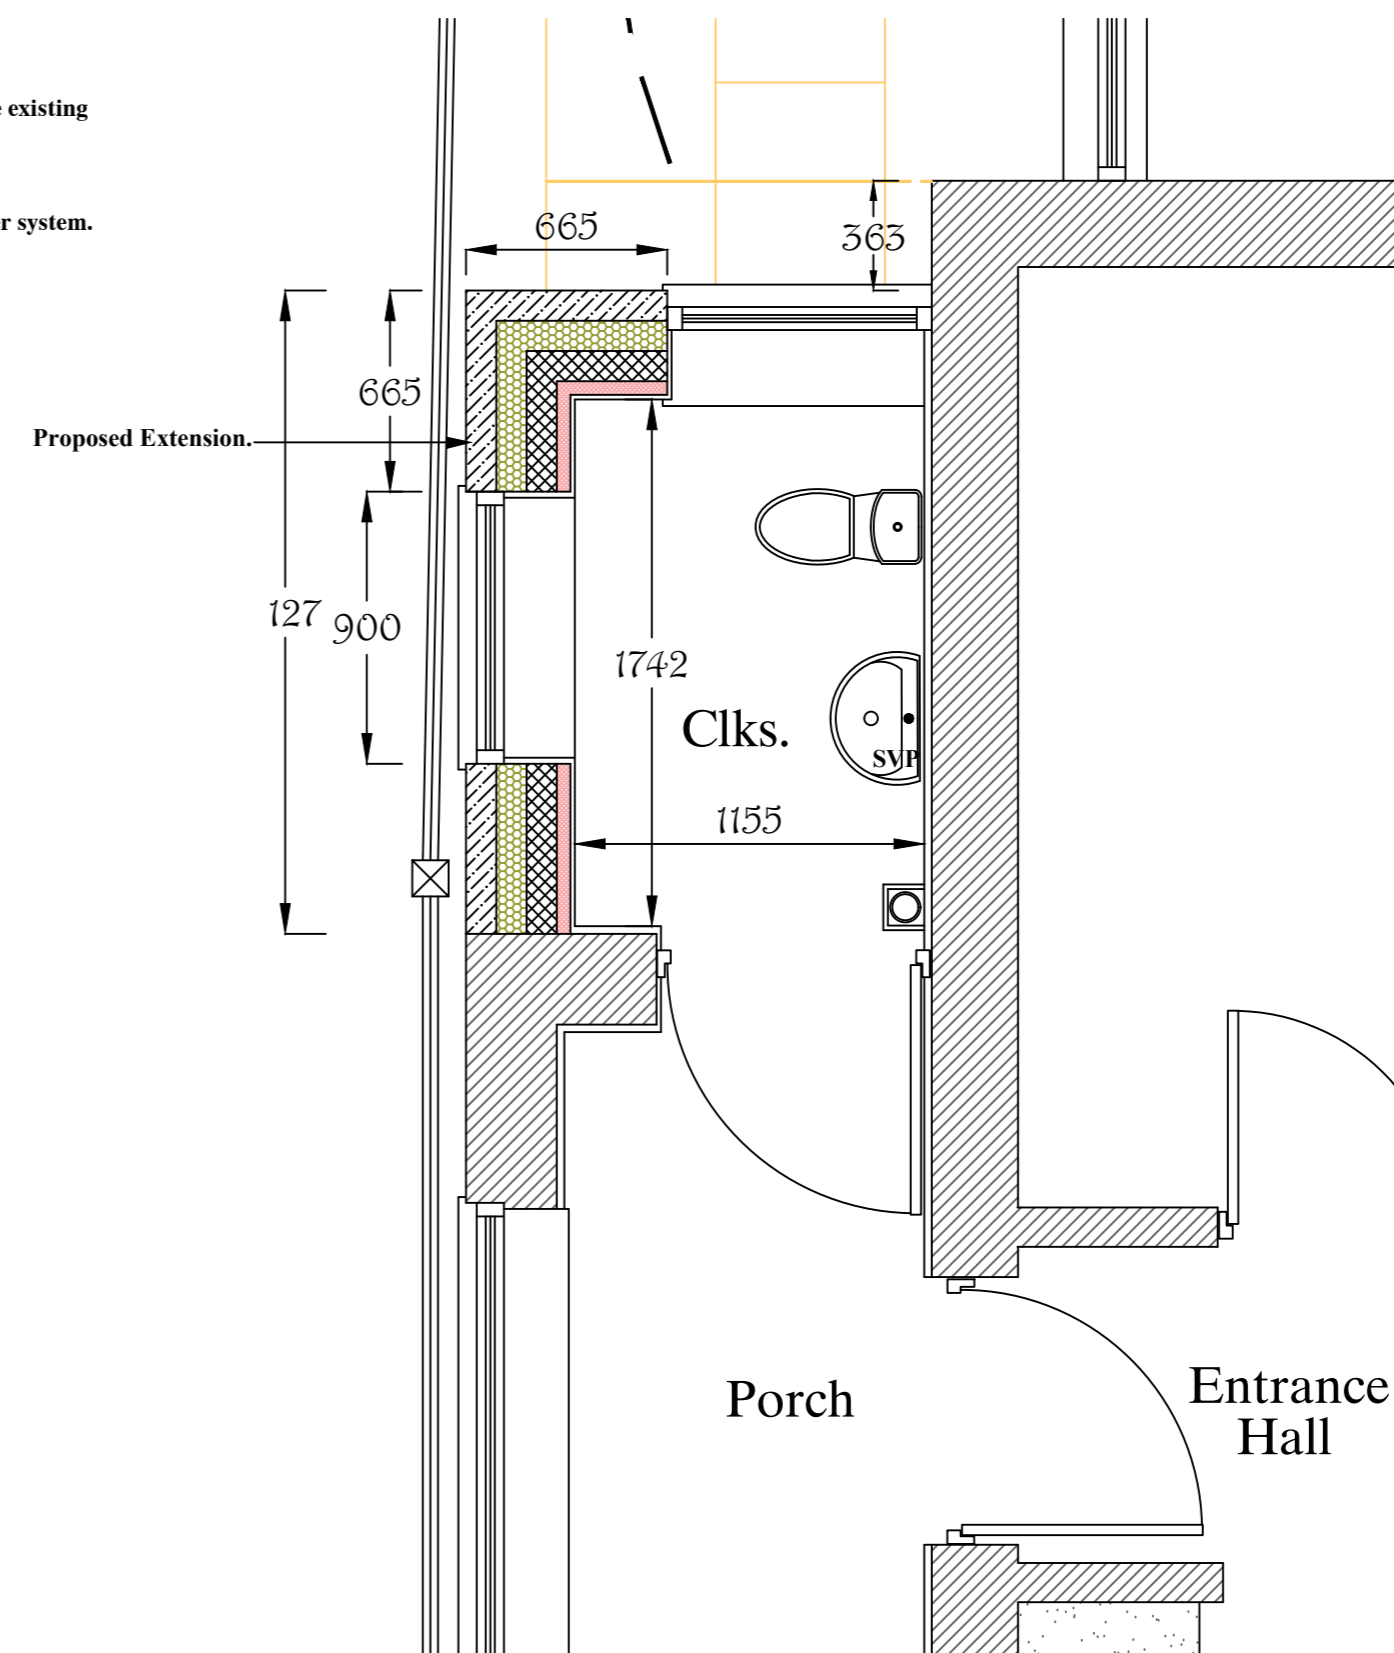

Proposed Clks. Rm. Layout.

E04		
E03		
E02	Dec. 2023	Window relocated to side elevation.
E01	Dec. 2023	Option 2 layout approved by client.
	Date	Revisions

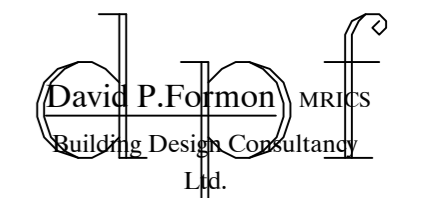

Office: 01623 793270 Mobile: 07870 780149
E-mail: david61@dpfdesign.co.uk

Client: Mr & Mrs C Marshall
Project: 1B Coronation Walk
Gedling
Nottingham.
NG4 4AS

Drawing Title	Proposal
	Toilet Extension.

Scale 1/100 & 1/50 @ A2

Date November 2023 Drwg 2 of 2

Drawing No.	Revision
C Marshall / 23 / 2	E02