

Chris Scott Architects



88B Ulverscroft Road
 London
 SE22 9HG
 07880 528716

Job: 28 Dulwich Wood Avenue, SE19 1HD

Dwg: D0012B, Proposed Ground Floor Plan

Scale: 1:50 @A3

Date: October 2023

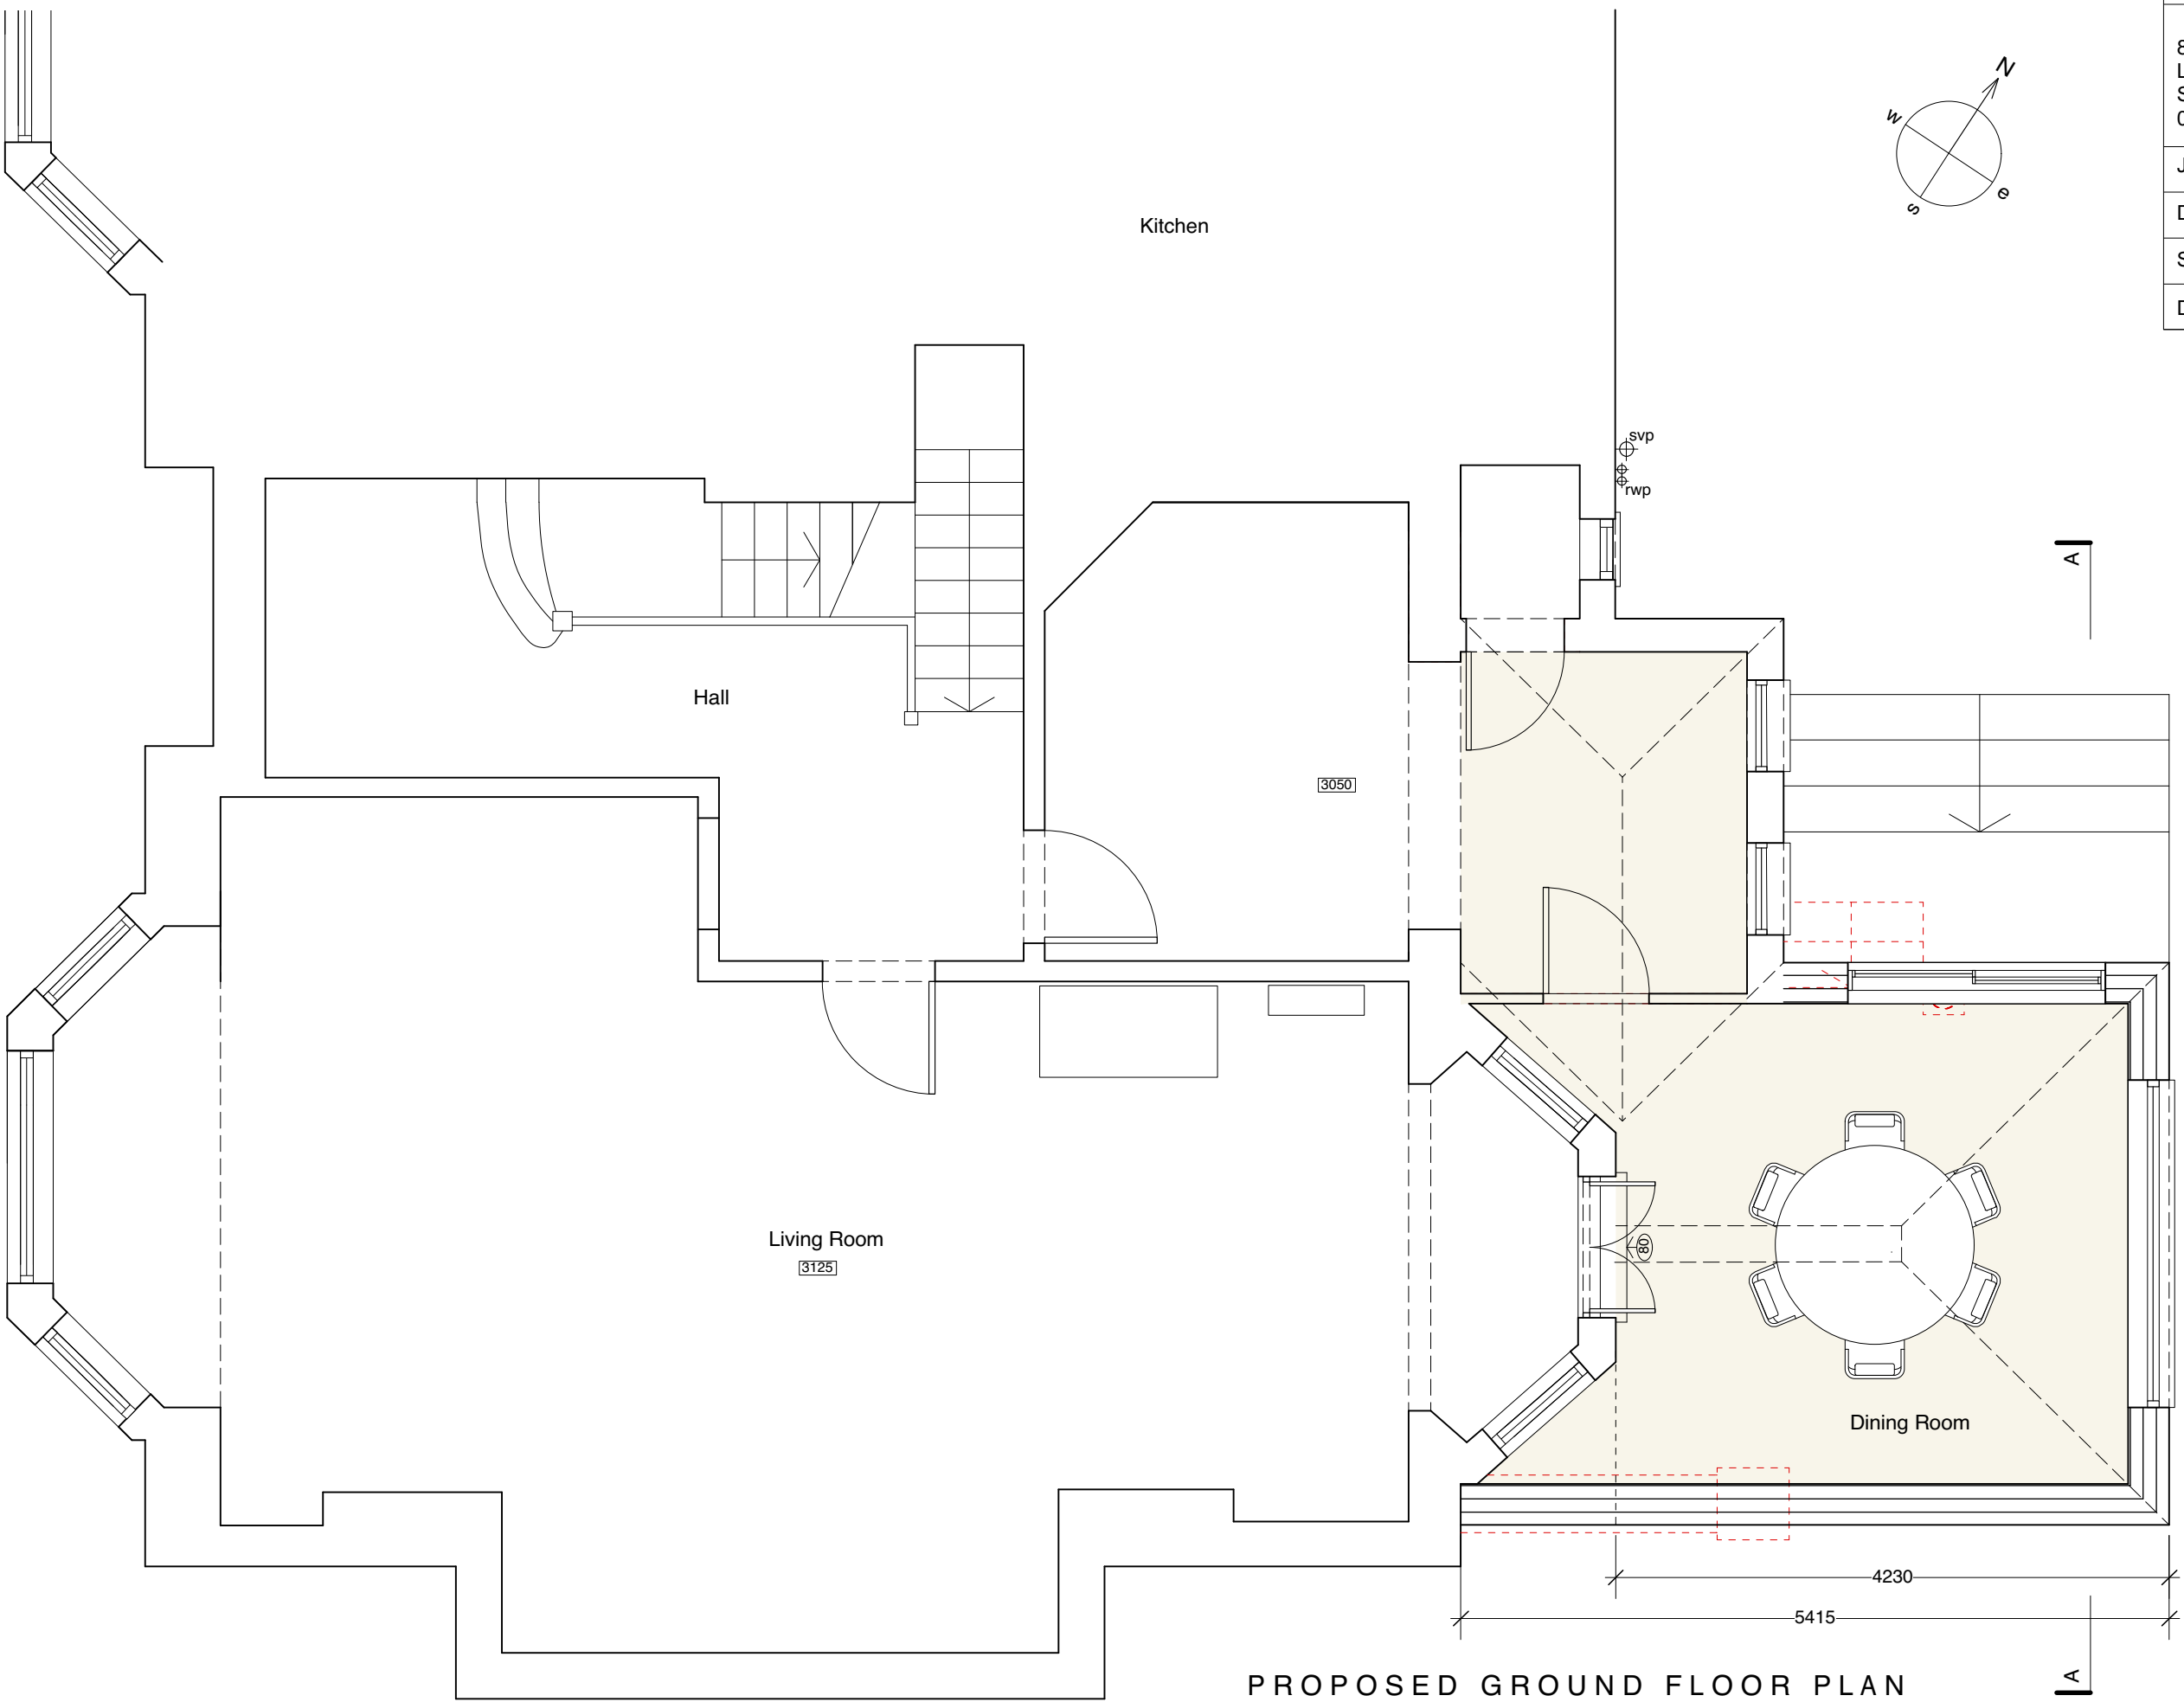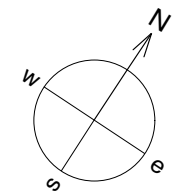

PROPOSED GROUND FLOOR PLAN