



Disclaimer: This drawing is protected under the Copyright, Design and Patents Act 1988. This drawing is protected by copyright of FLUID DESIGN.
 Fluid Design Copyright 2023. All rights reserved. Licence number 10020469. Fluid Design is a trading name of FLUID ARCHITECTURE LIMITED, which is a subsidiary of Fluid Design Group Limited, Registered in England No. 1180755. Registered Address: The Barn, Home Farm, Pipergard Park, Holey, East Sussex TN22 3JW
 DATE: 12/12/23
 This drawing is produced for SKETCH PURPOSES ONLY and is not to be used for construction.
 This drawing illustrates a sketch proposal only and is subject to detailed site investigation, including ground conditions, contamination, drainage design and planning/development negotiations. The layout may be based on an enlargement of an A3, sheet or other small scale plans and its accuracy needs to be verified by survey. CDM Regulations have not been fully considered.



Front Elevation



Right Flank Elevation



Rear Elevation




Left Flank Elevation



Ground Floor



First Floor

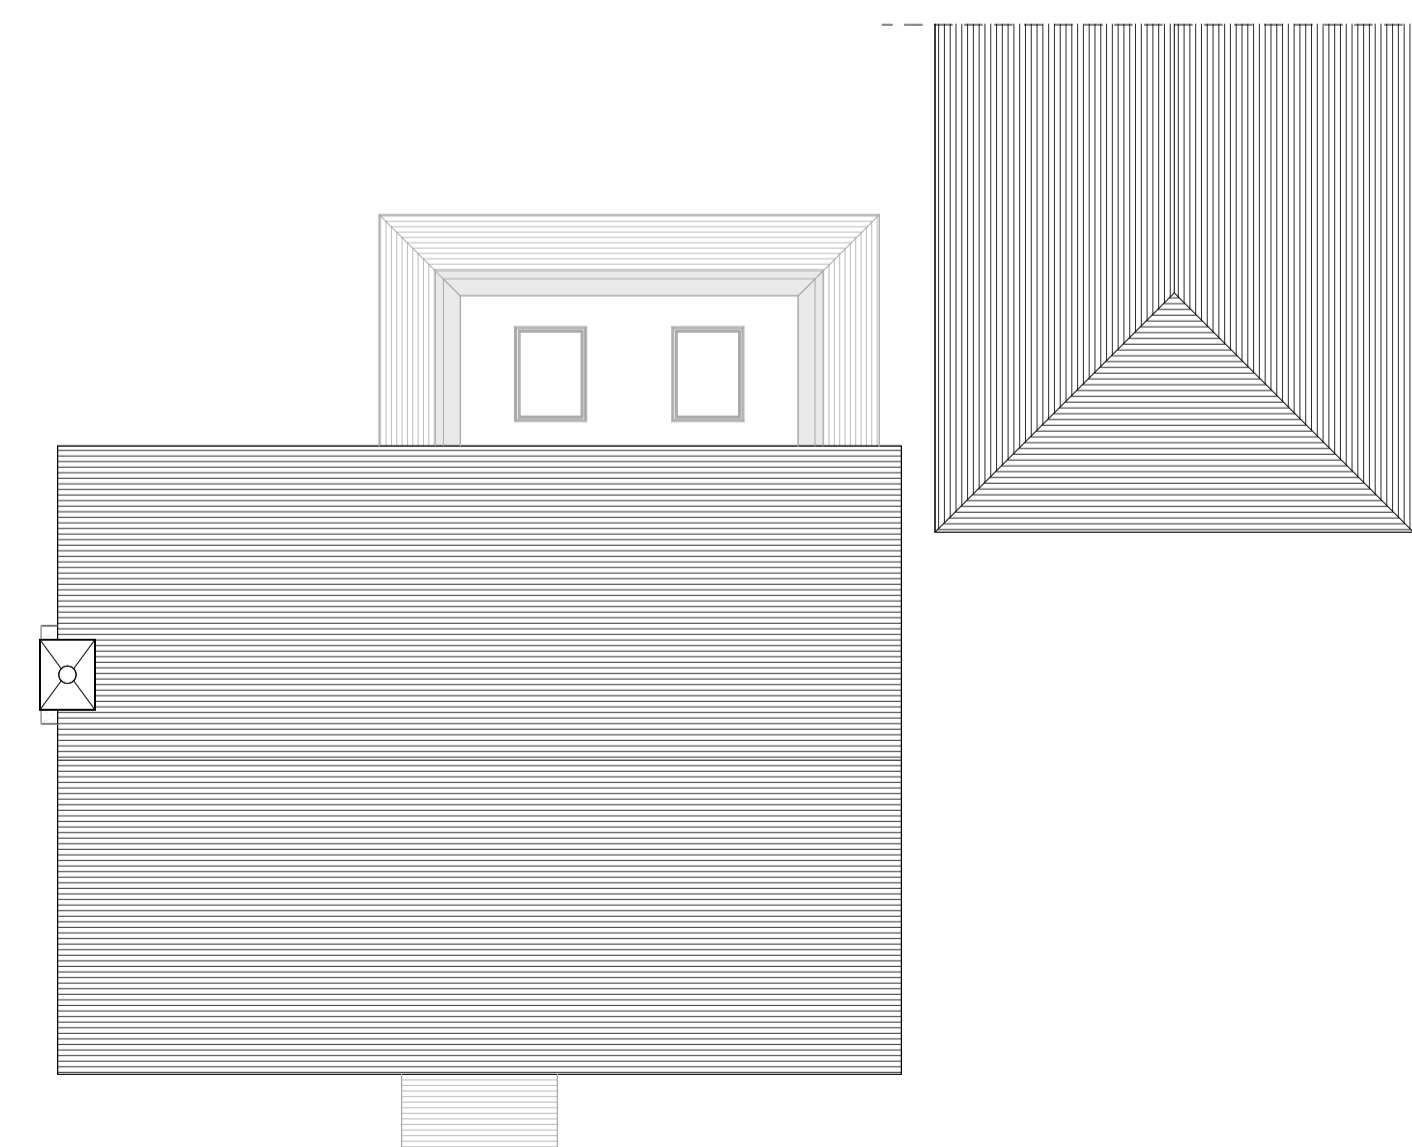

Roof Plan



Notes:

Revisions:
 Description

Date



5 Copper Beech Drive
 COPPER BEACH DRIVE
 TANGMERE
 WEST SUSSEX
 PO20 2HN
 Mr & Mrs Odell

Drg No: **FL 23 - 2130 - 100**

Title: **Proposed Plans & Elevations**

Revision:

Scale at A1: **1 : 100**

Status: **Planning**

Date: **Dec 2023**

