




NOTES:
 1. THIS DRAWING copyright Mullins Dowse Architects Ltd. 2023
 2. THIS DRAWING is not for construction

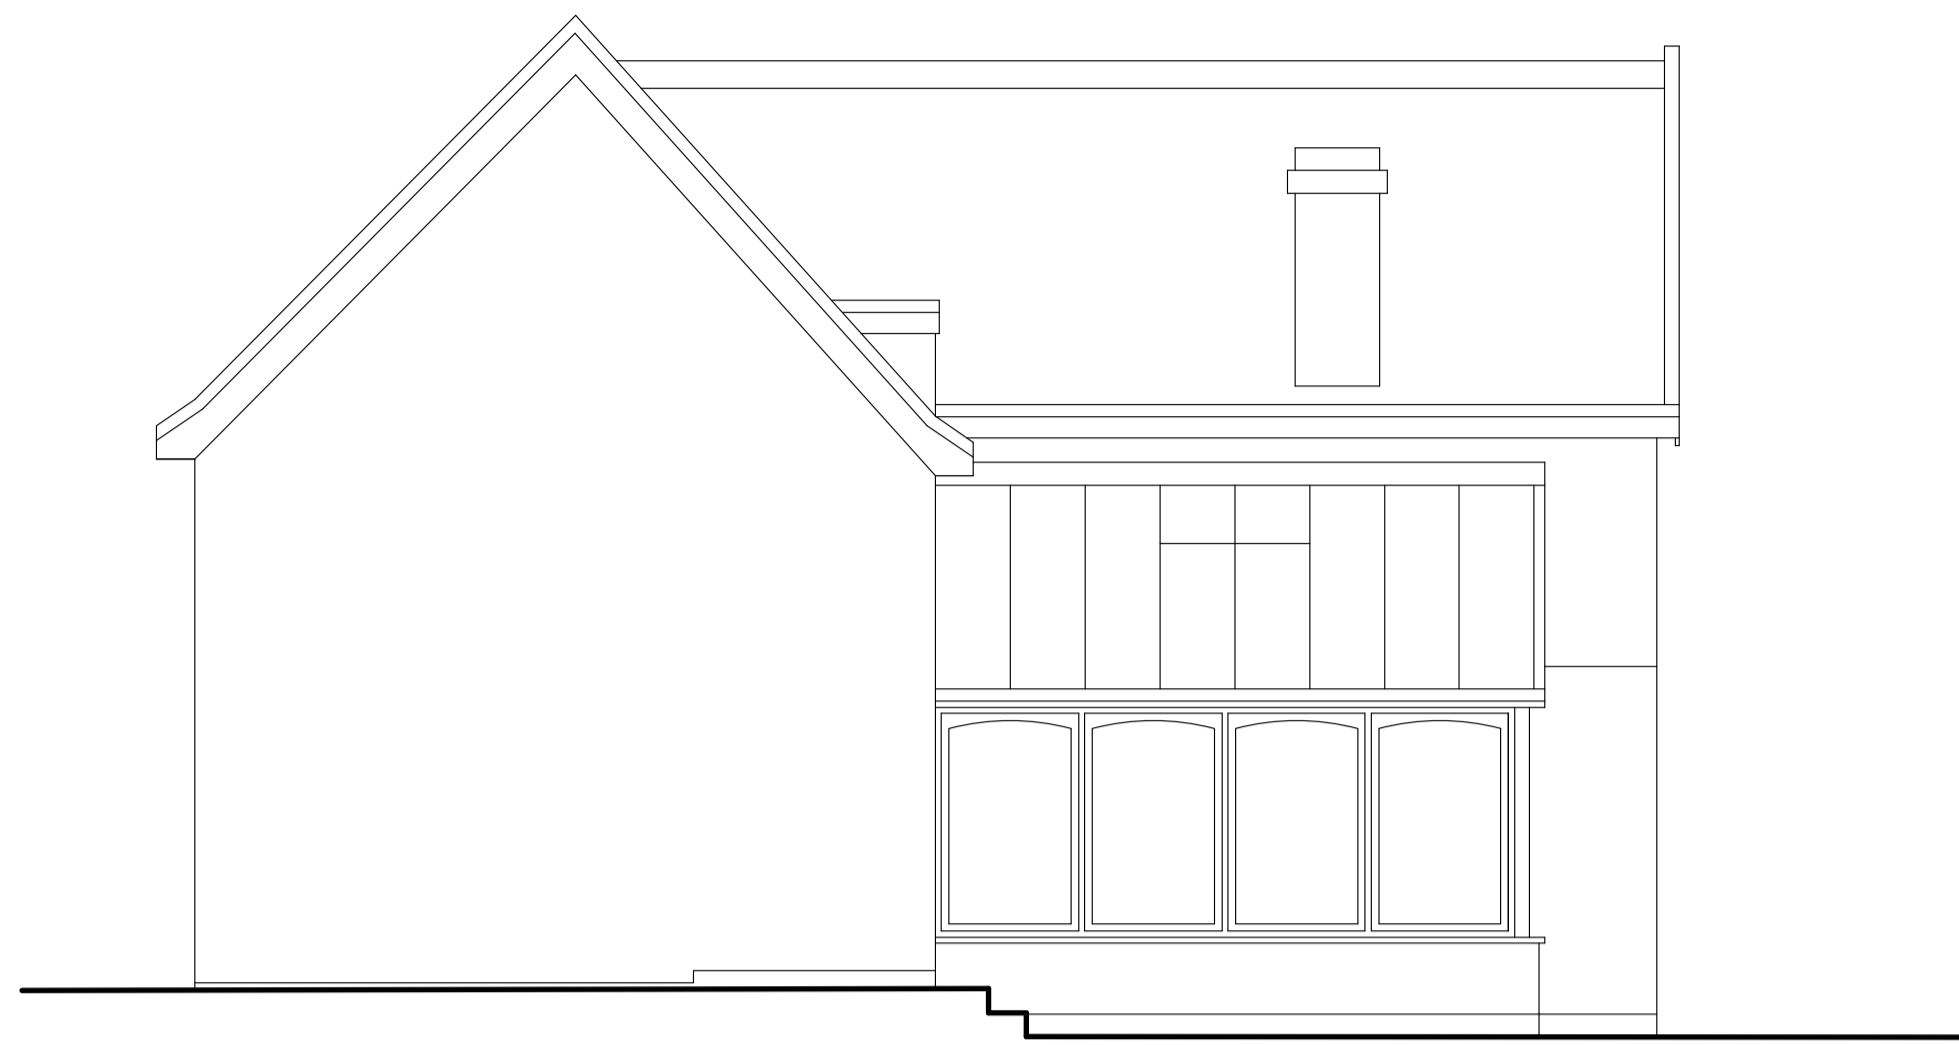

SIDE ELEVATION



REAR ELEVATION

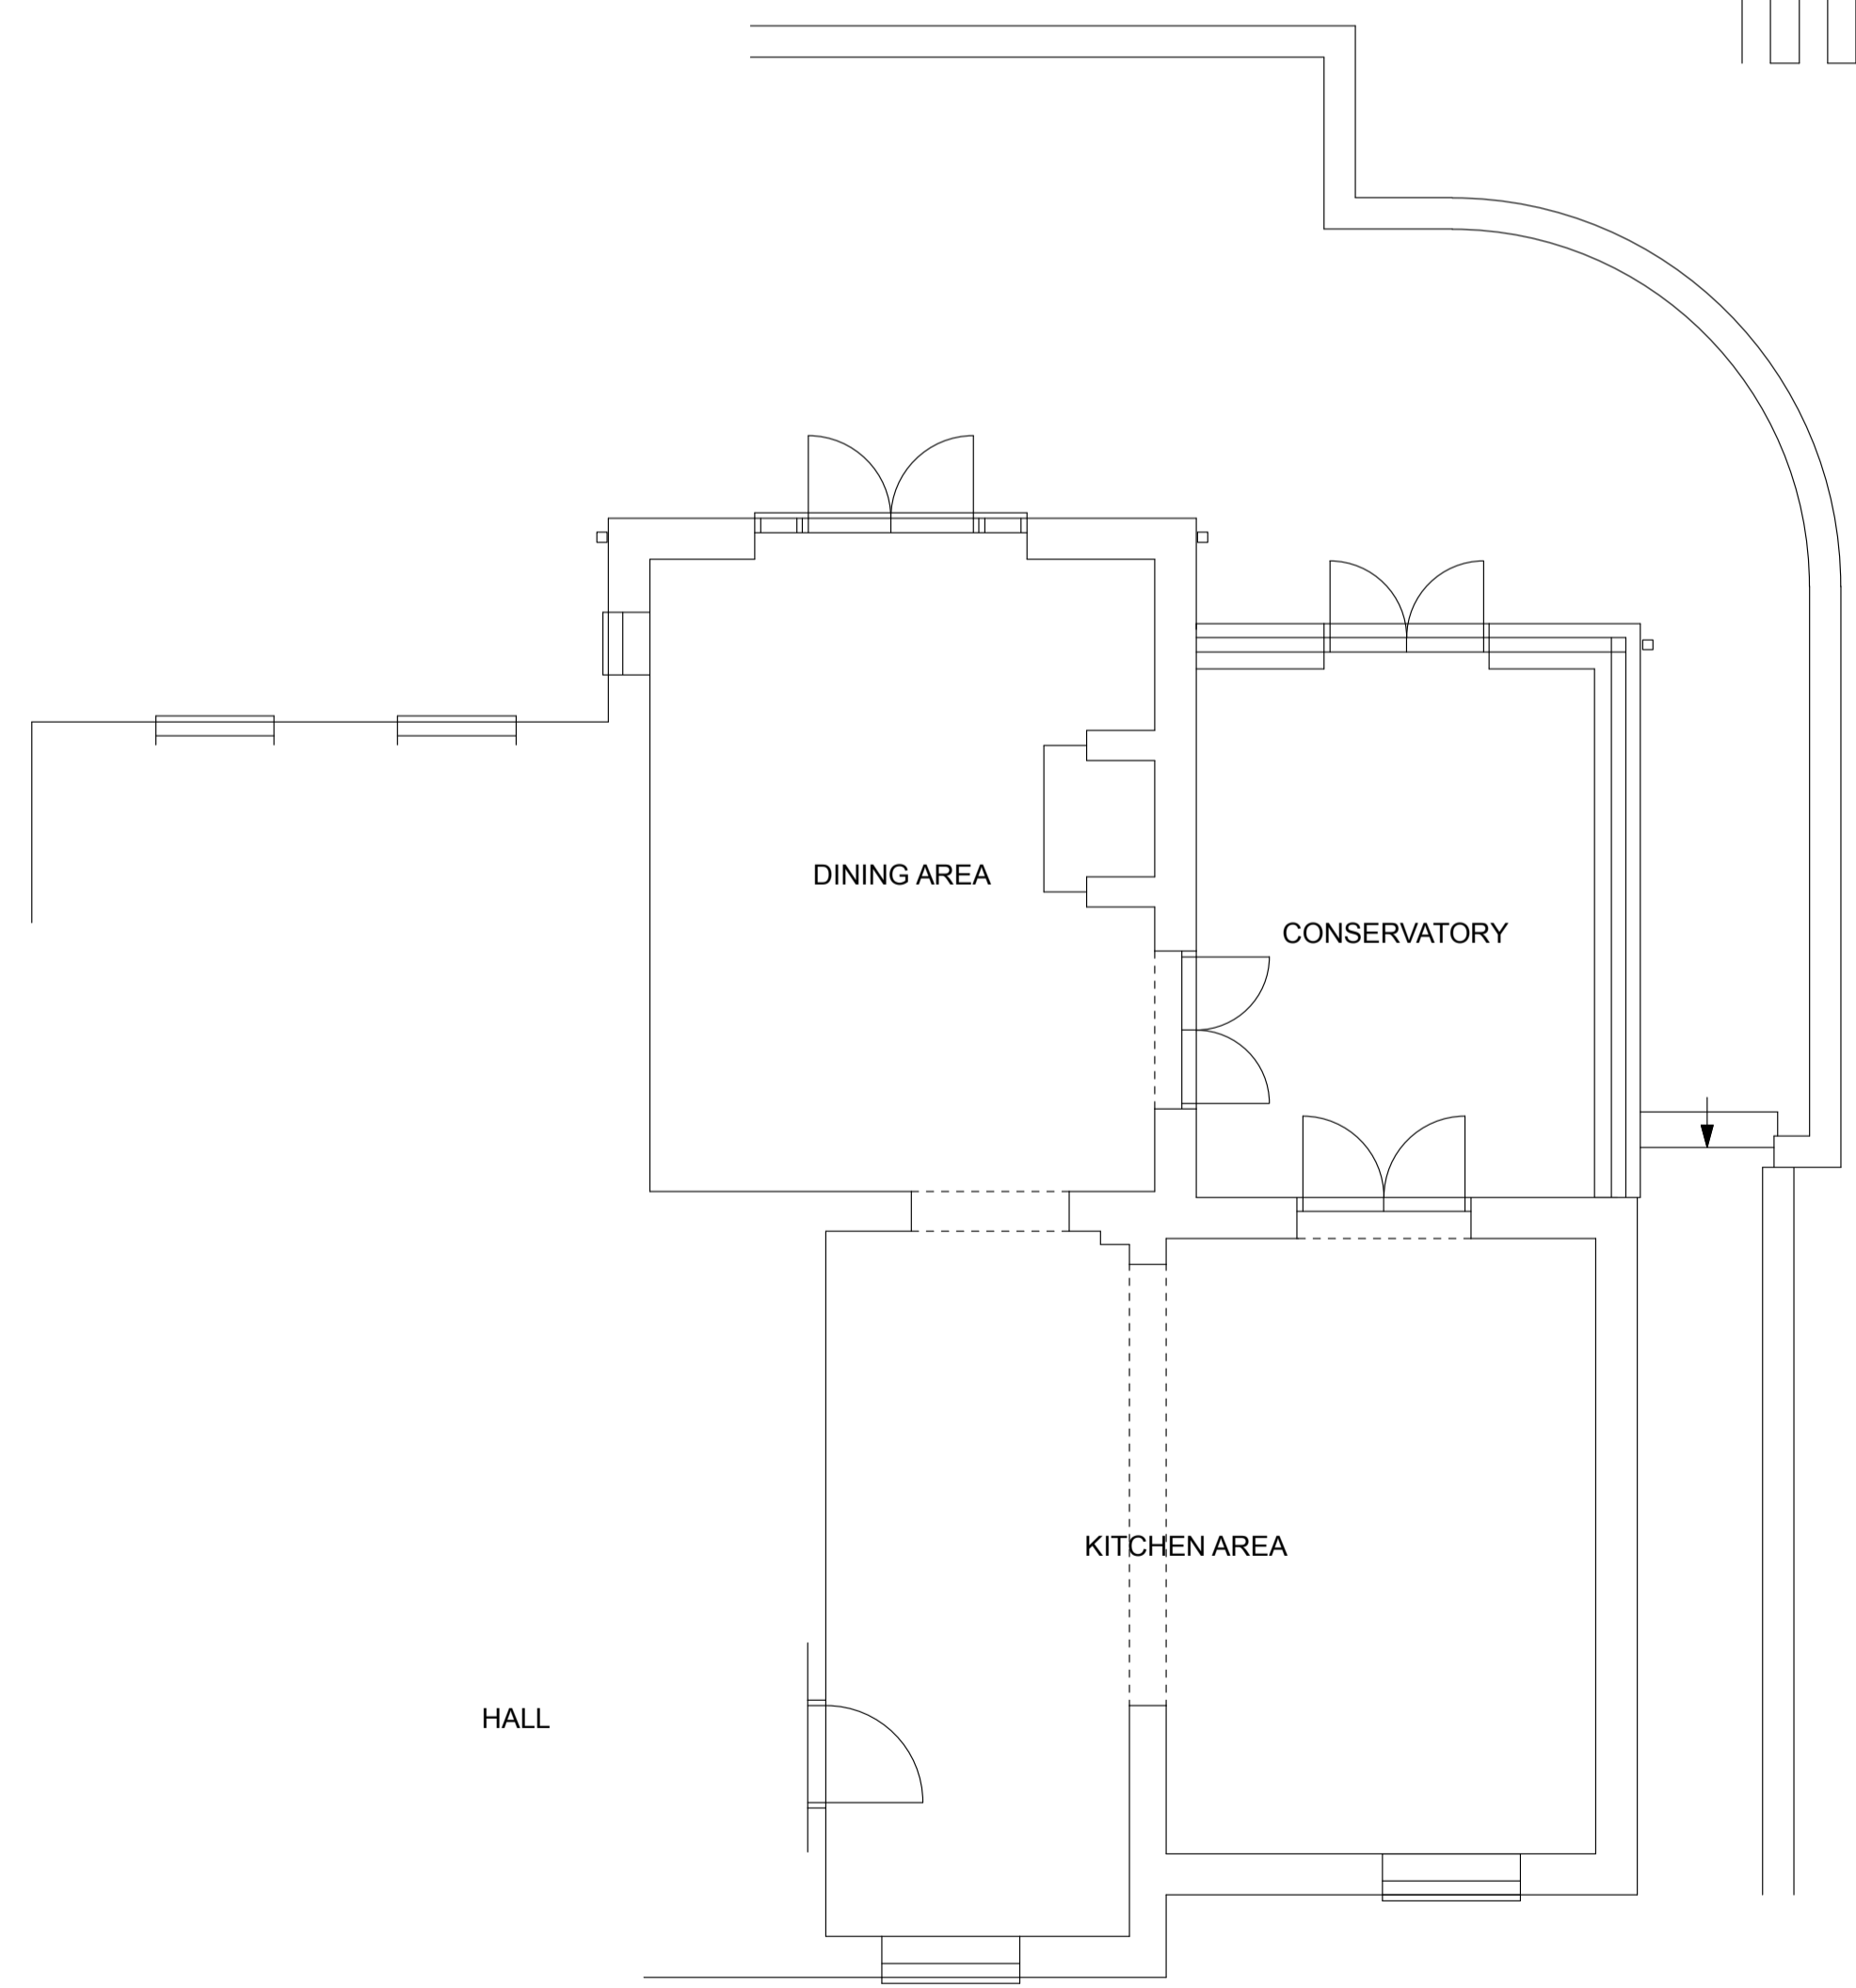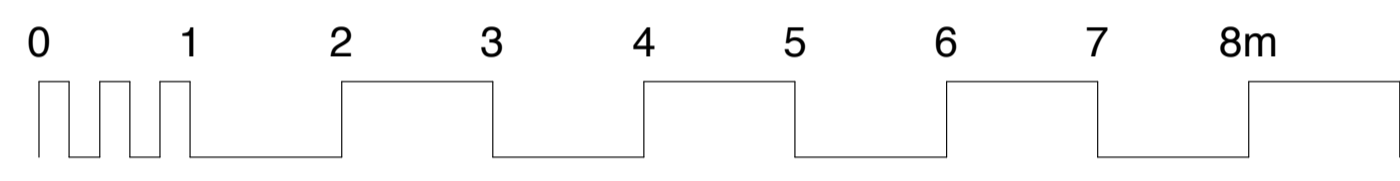

GROUND FLOOR PLAN



12 Ridma Park, Station Road, Melton, Woodbridge, Suffolk, IP12 1QT
 01394 382544
 www.mullinsdowse.co.uk

revision	date	description	drawn	checked
project Church Cottage, Ipswich Road, Newbourne, IP12 2UF				
drawing	Survey Drawing			
date	scale	drawn	checked	
October 2023	1: 50	AW	AW	
job ref	drawing	revision		
6468	Survey			

Mullins Dowse
 Architects