





**NOTES:**  
 1. THIS DRAWING copyright Mullins Dowse Architects Ltd. 2024  
 2. THIS DRAWING is not for construction

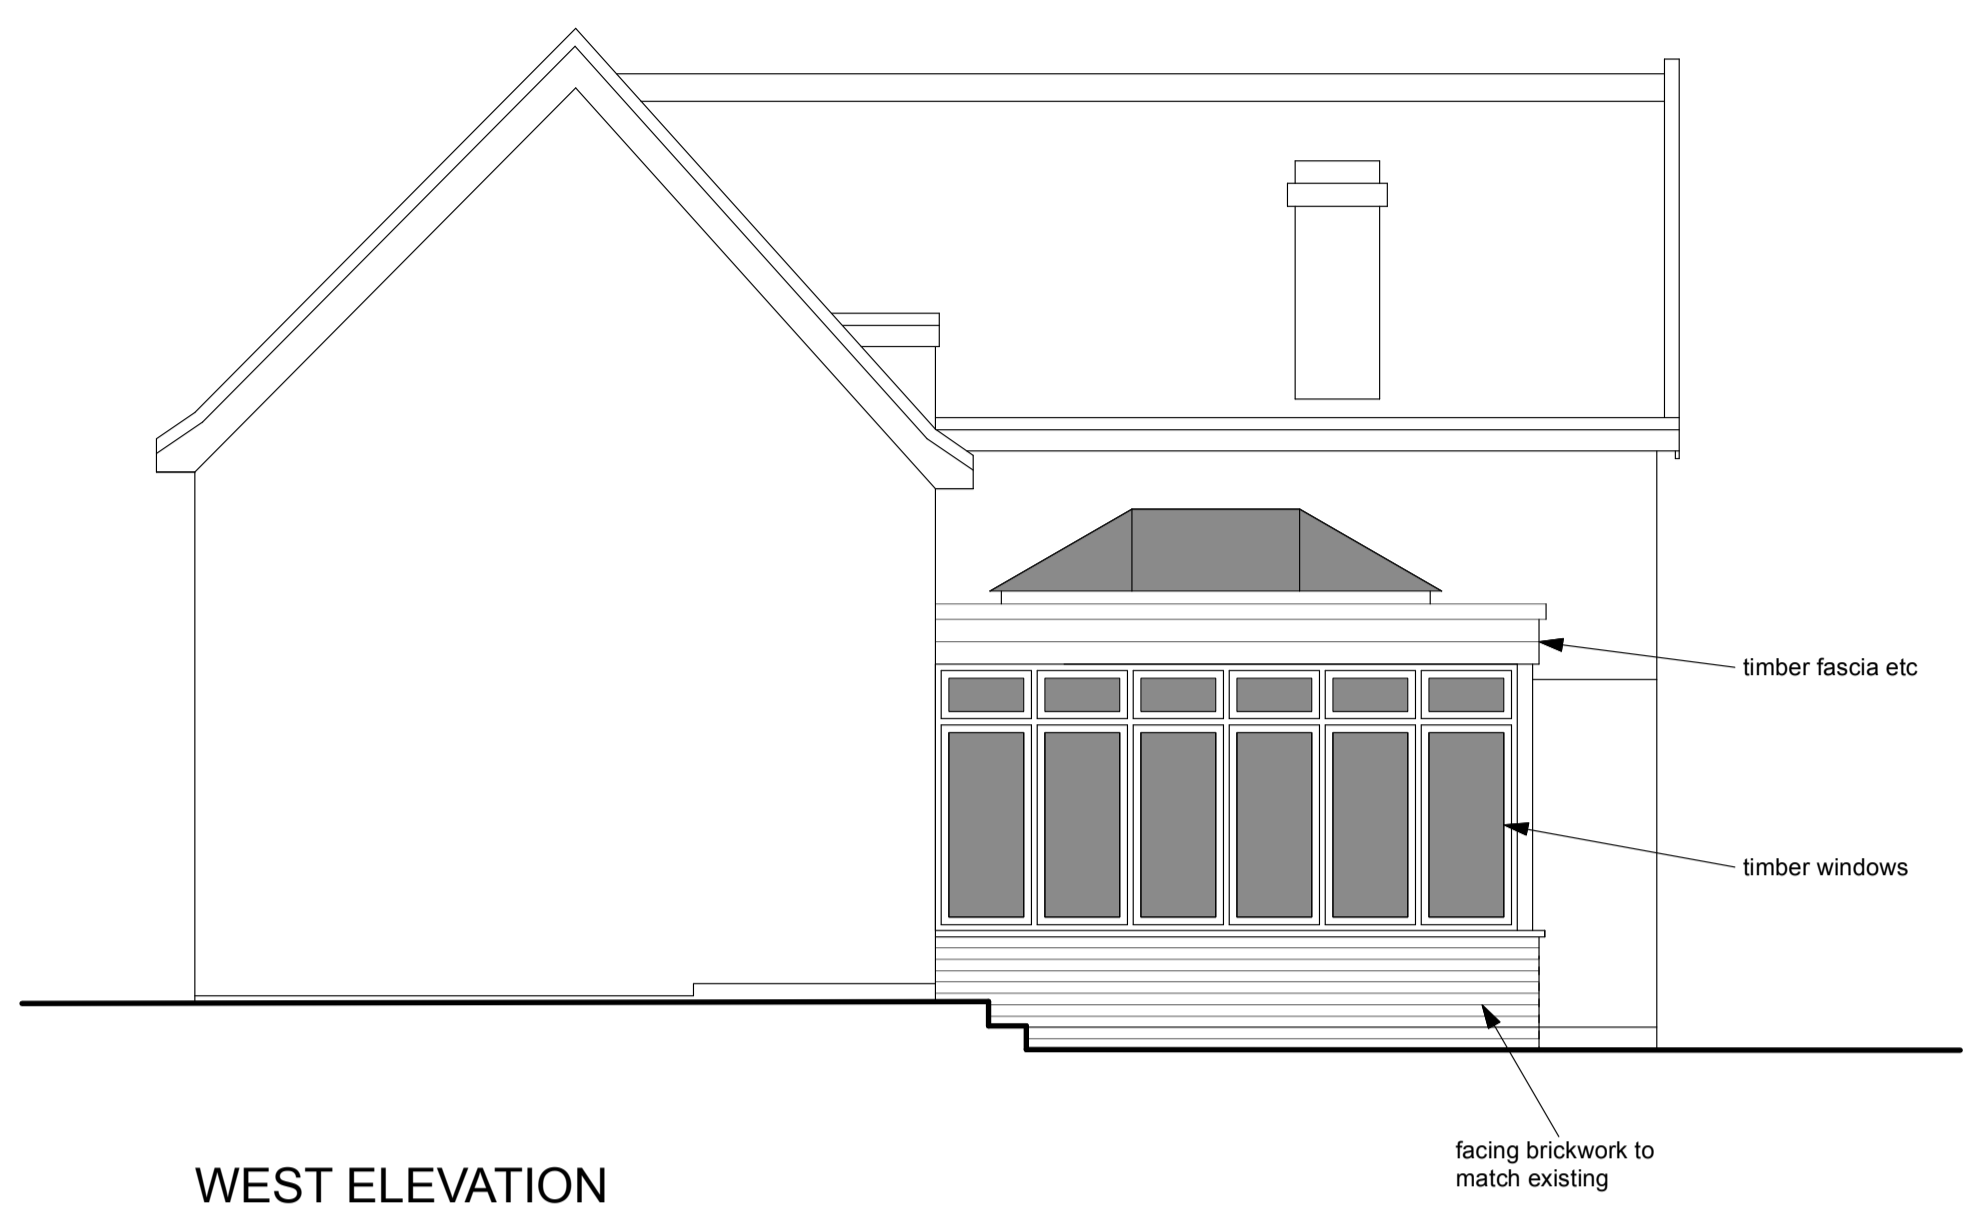

WEST ELEVATION




SOUTH ELEVATION

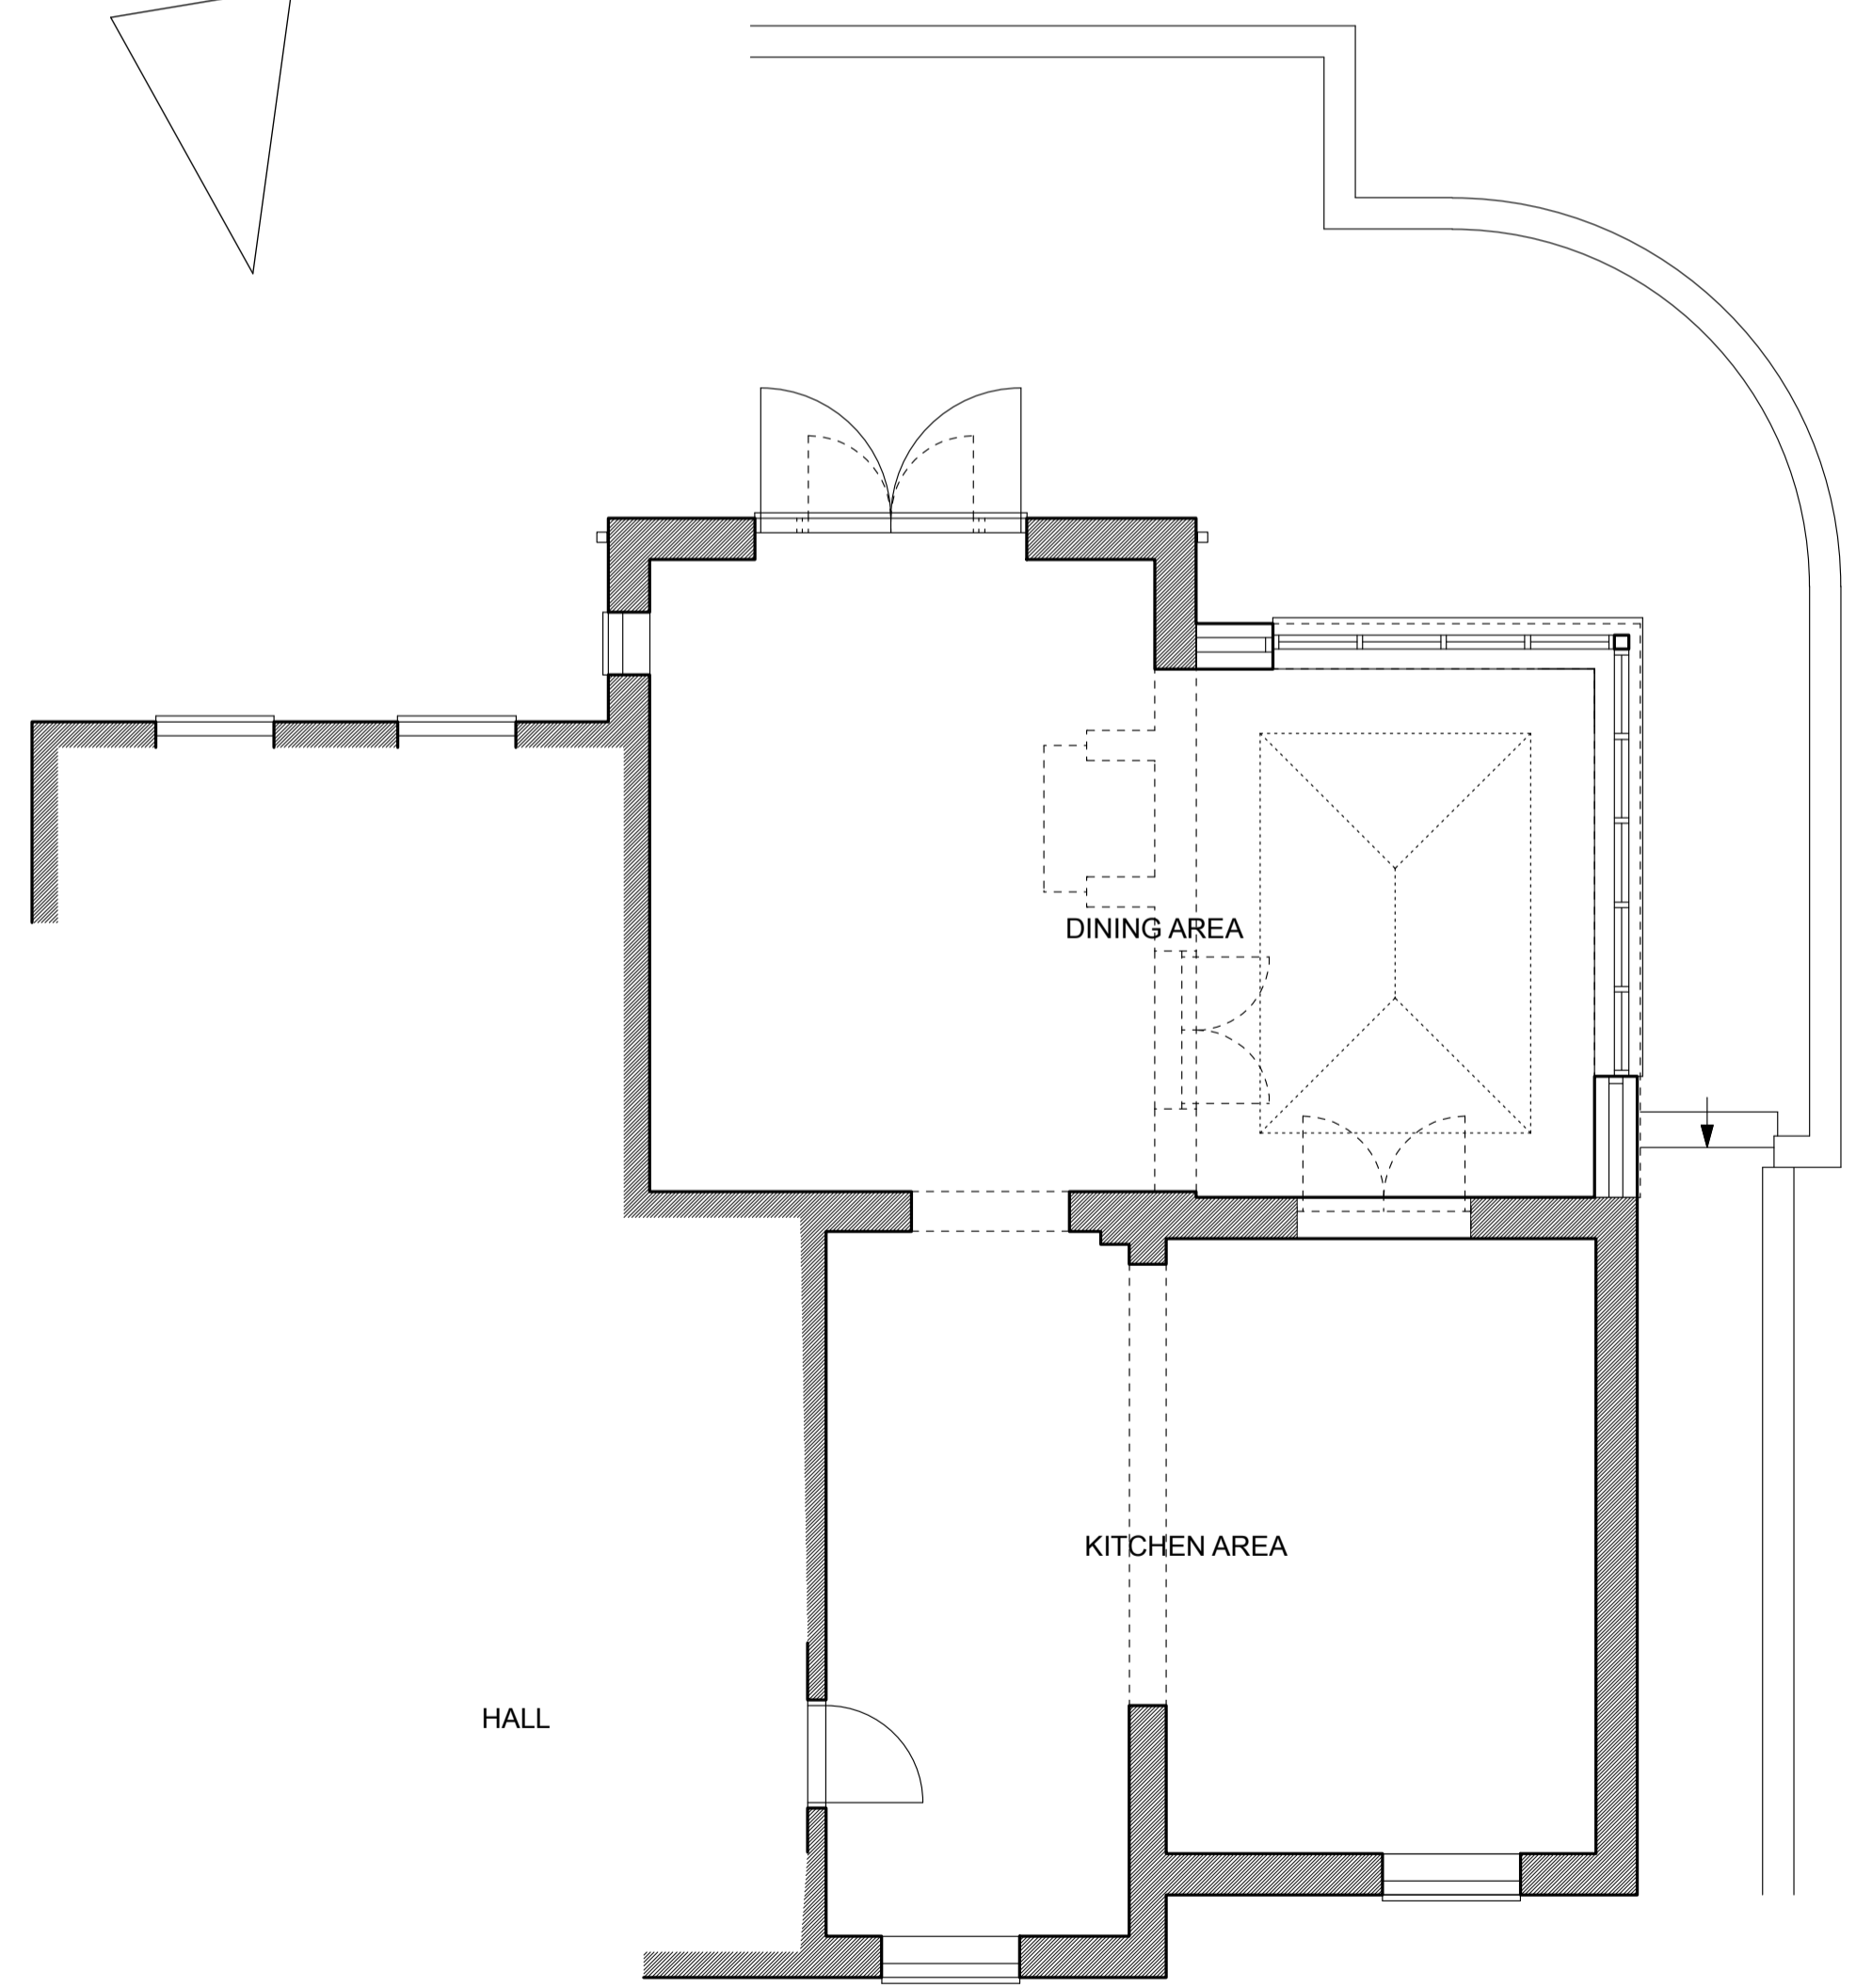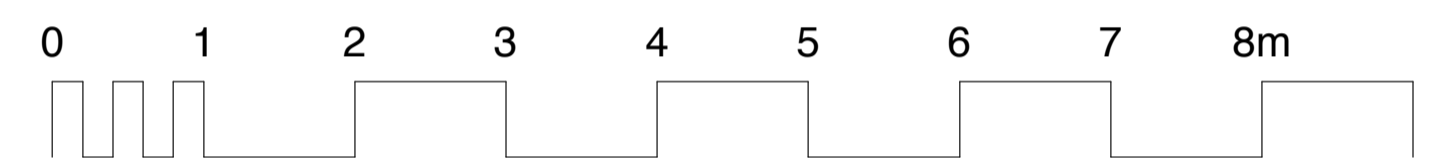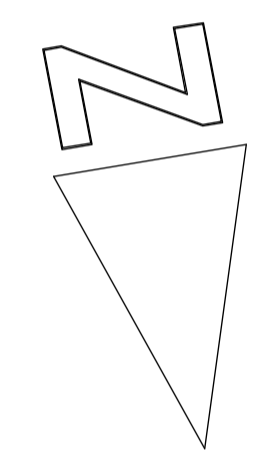

GROUND FLOOR PLAN



1 : 500 SCALE BLOCK PLAN

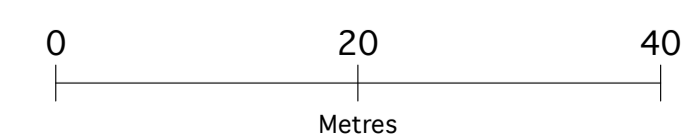

©Crown Copyright and database rights 2023 OS Licence no. 100059809

1:1250 SCALE SITE LOCATION PLAN



12 Riduna Park, Station Road, Melton, Woodbridge, Suffolk, IP12 1QT  
 01394 382544  
 www.mullinsdowse.co.uk

revision	date	description	drawn	checked
project Proposed Rear Single Storey Extension, (Existing Conservatory To Be Removed) Church Cottage, Ipswich Road, Newbourne, IP12 2UF				
drawing Scheme Drawing				
date	scale	drawn	checked	
January 2024	1: 50, 1:500 & 1:1250	AW	AW	
job ref	drawing	revision		
6468	1			