



NOTES

- 1 DO NOT SCALE THIS DRAWINGS
- 2 ALL DIMENSIONS IN MILLIMETERS UNLESS STATED OTHERWISE.
- 3 THIS DRAWING IS TO BE READ IN CONJUNCTION WITH ALL CONSULTANTS/CONTRACTORS DRAWINGS AND SPECIFICATIONS.
- 4 THE SITE TEAM MUST INCLUDE FOR CARRYING OUT A FULL DIMENSIONAL SURVEY AND INSPECTION OF ALL THE AREAS TO ESTABLISH THE EXACT NATURE OF THE EXISTING CONSTRUCTION AND TO ENSURE THE TRUE FIT OF ALL RELEVANT ITEMS ARE CHECKED TO SITE DIMENSIONS


READ IN CONJUNCTION WITH DRAINLINE DRAINAGE SURVEY REPORT
 READ IN CONJUNCTION WITH ABP (ASBESTOS CONSULTANTS) REPORT

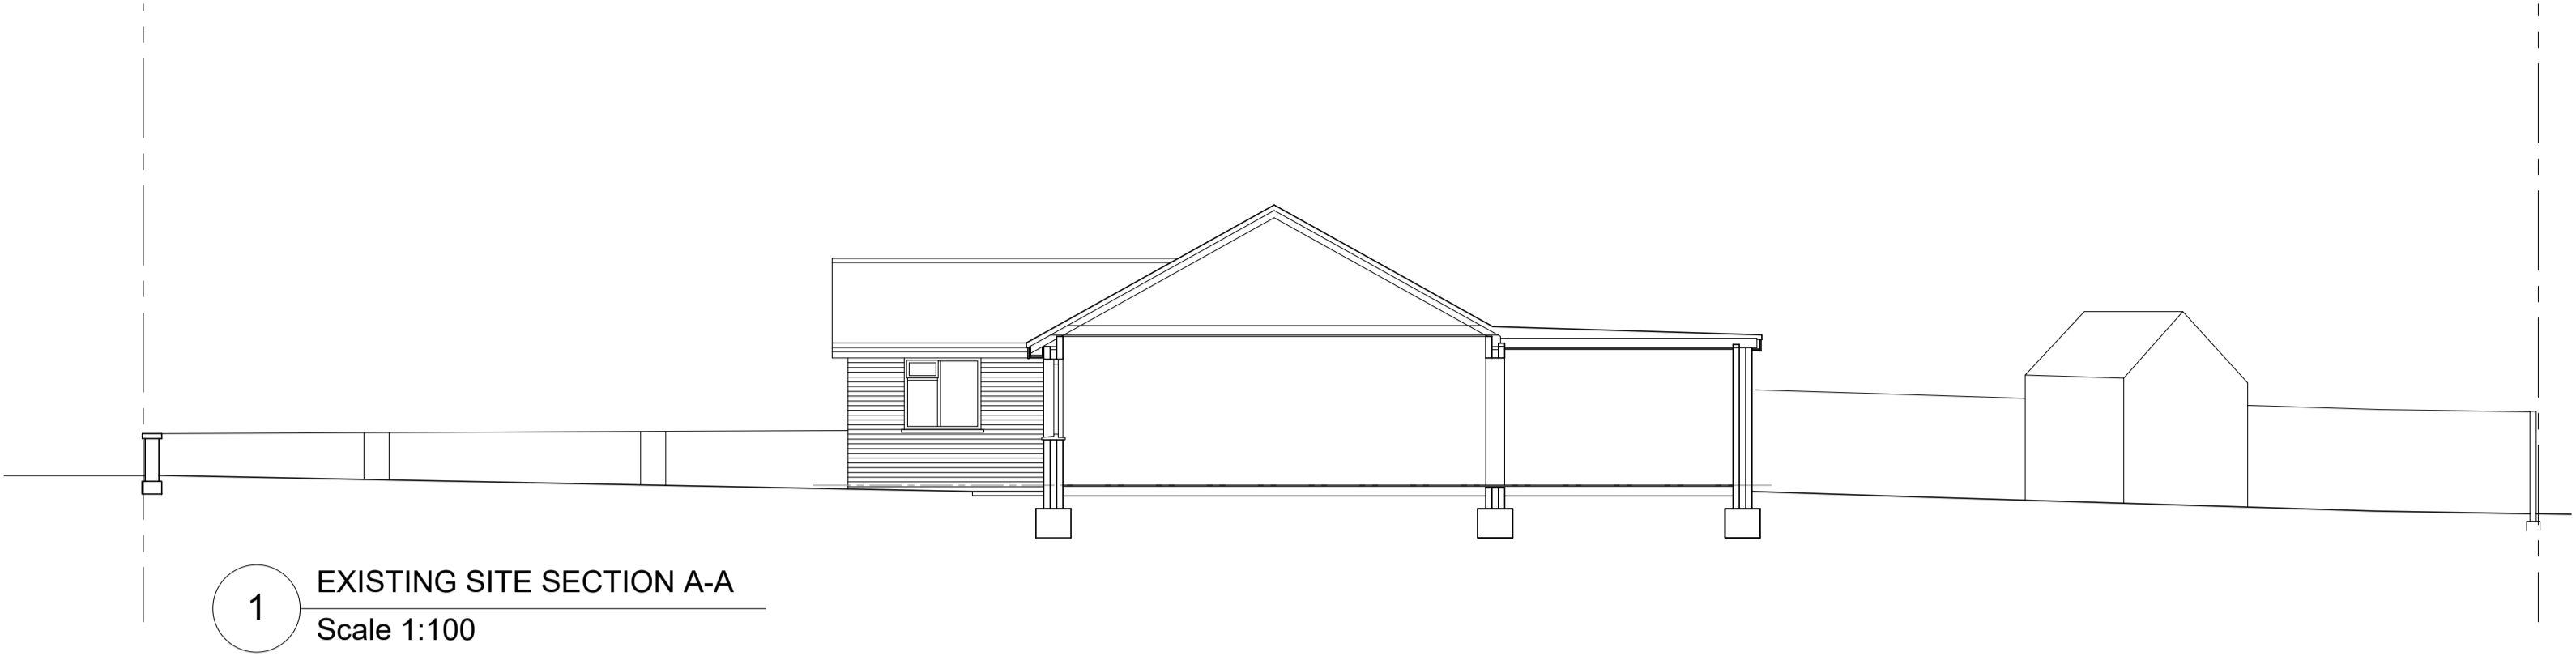


1 EXISTING SITE SECTION A-A
 Scale 1:100

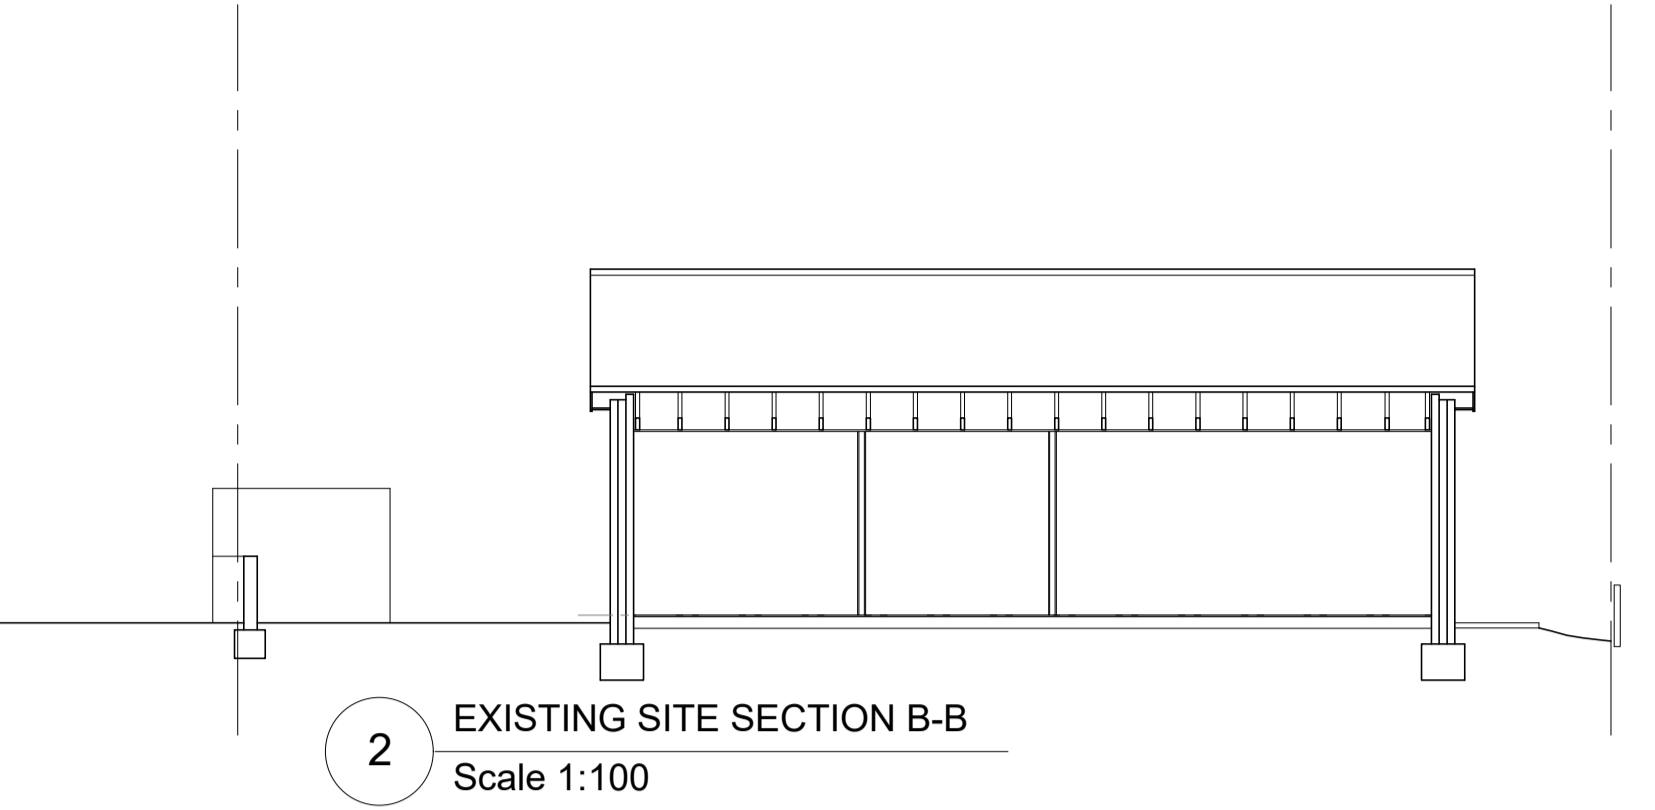


2 EXISTING SITE SECTION B-B
 Scale 1:100

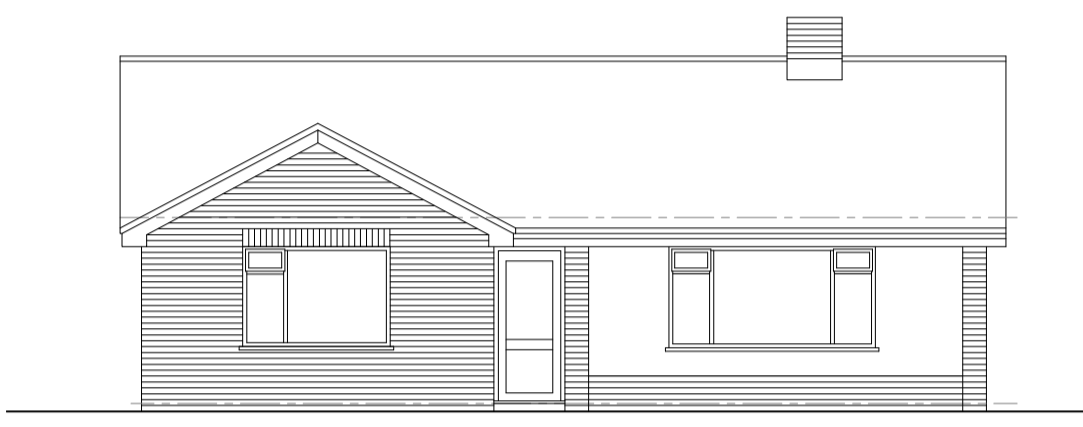


3 EXISTING FRONT ELEVATION
 Scale 1:100

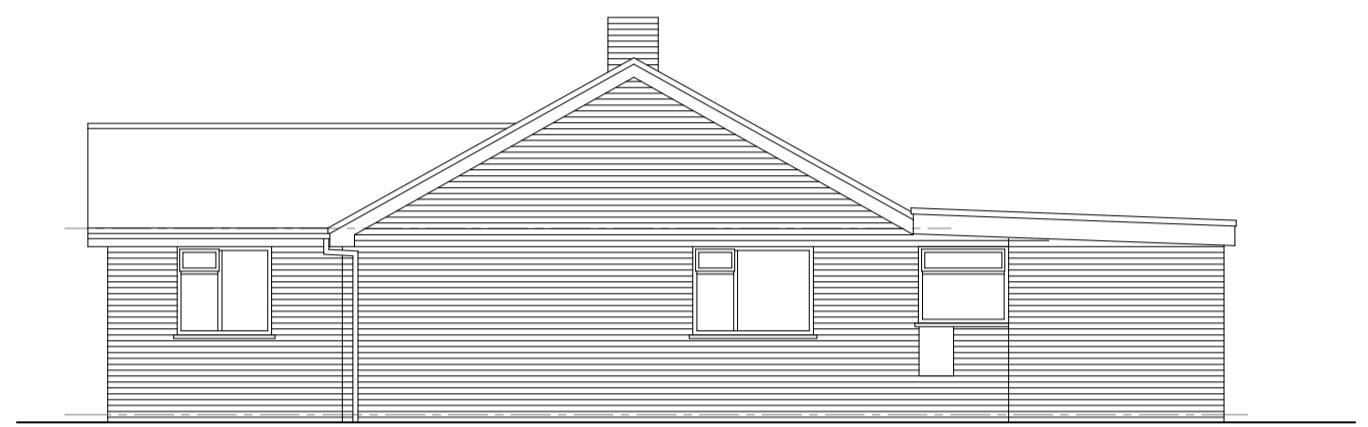


4 EXISTING SIDE ELEVATION
 Scale 1:100

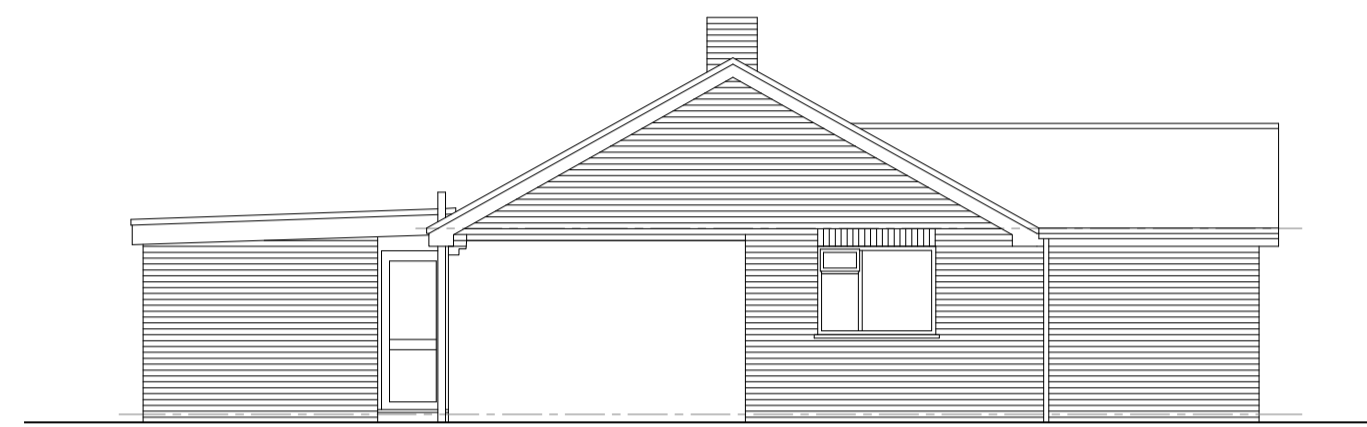


5 EXISTING SIDE A ELEVATION
 Scale 1:100

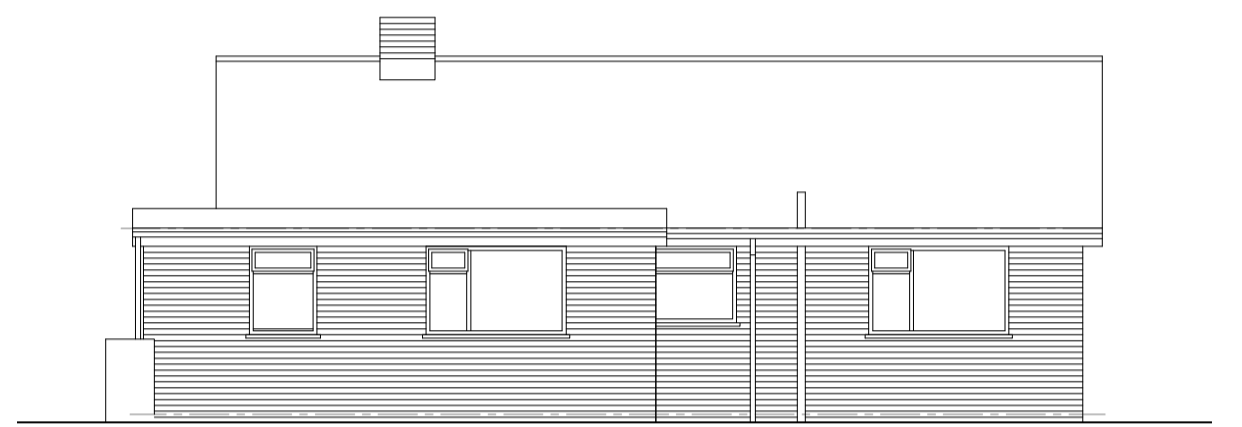


6 EXISTING REAR ELEVATION
 Scale 1:100

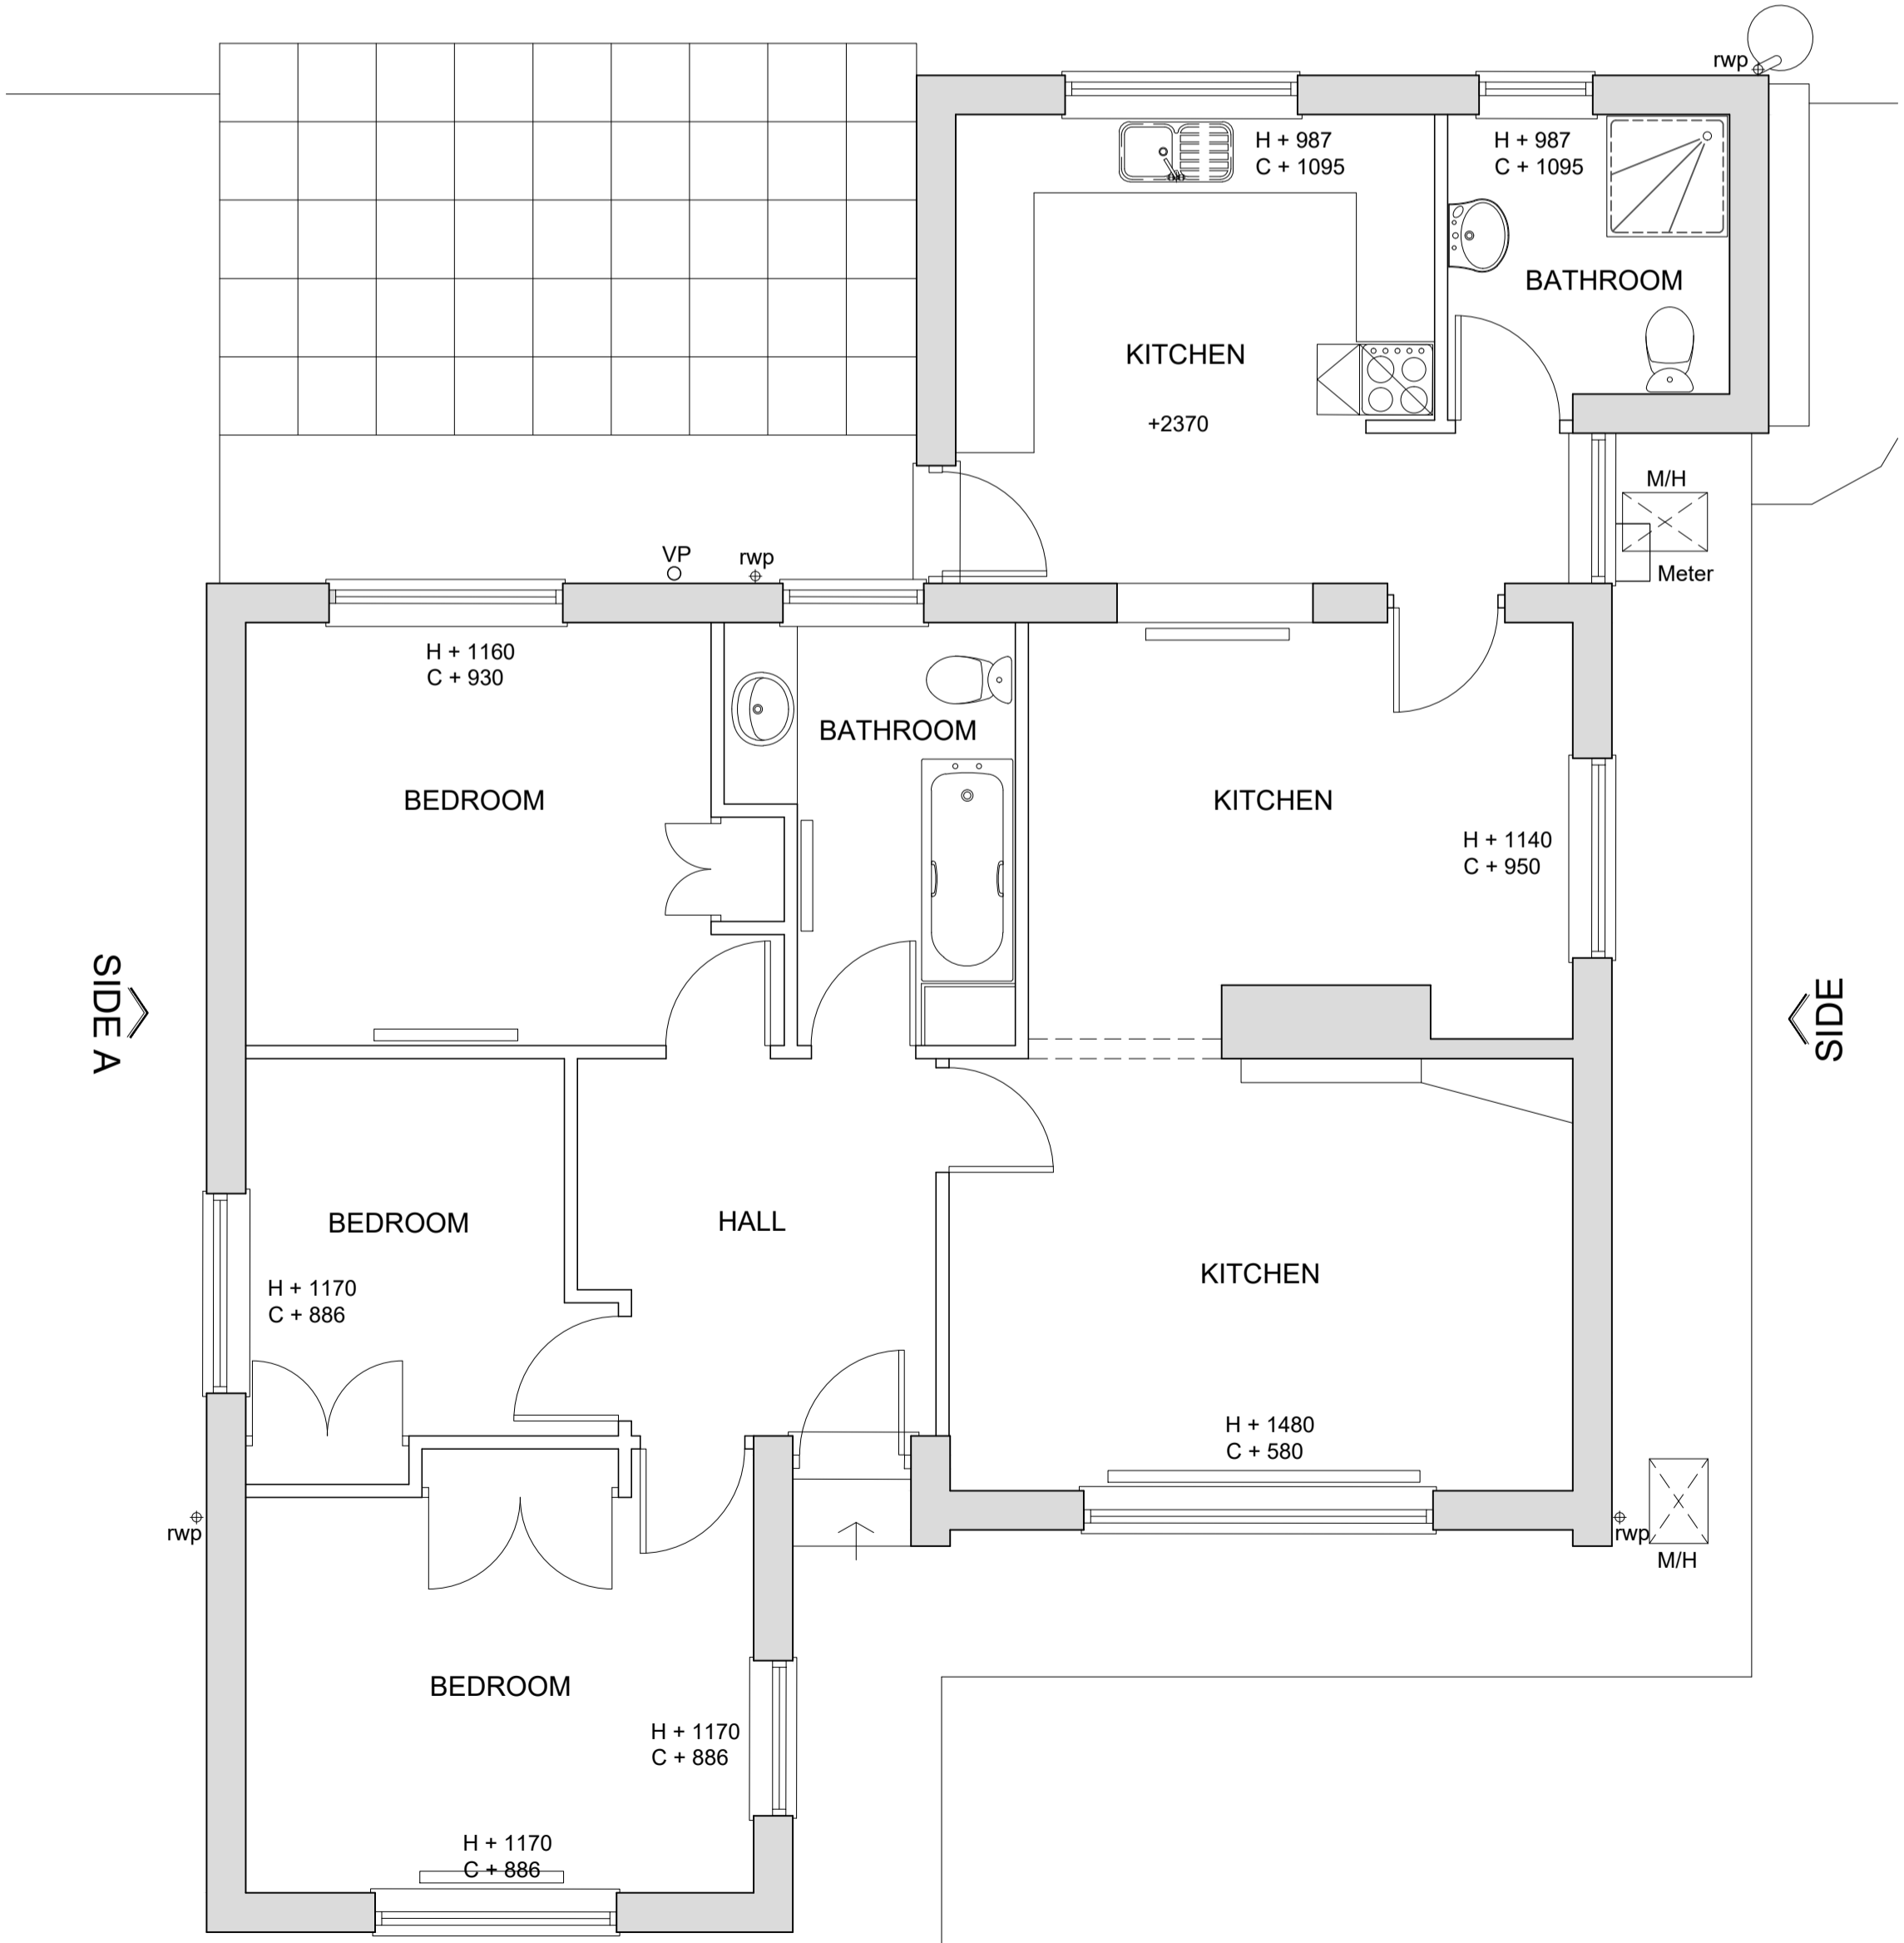

7 EXISTING GROUND FLOOR PLAN
 Scale 1:50

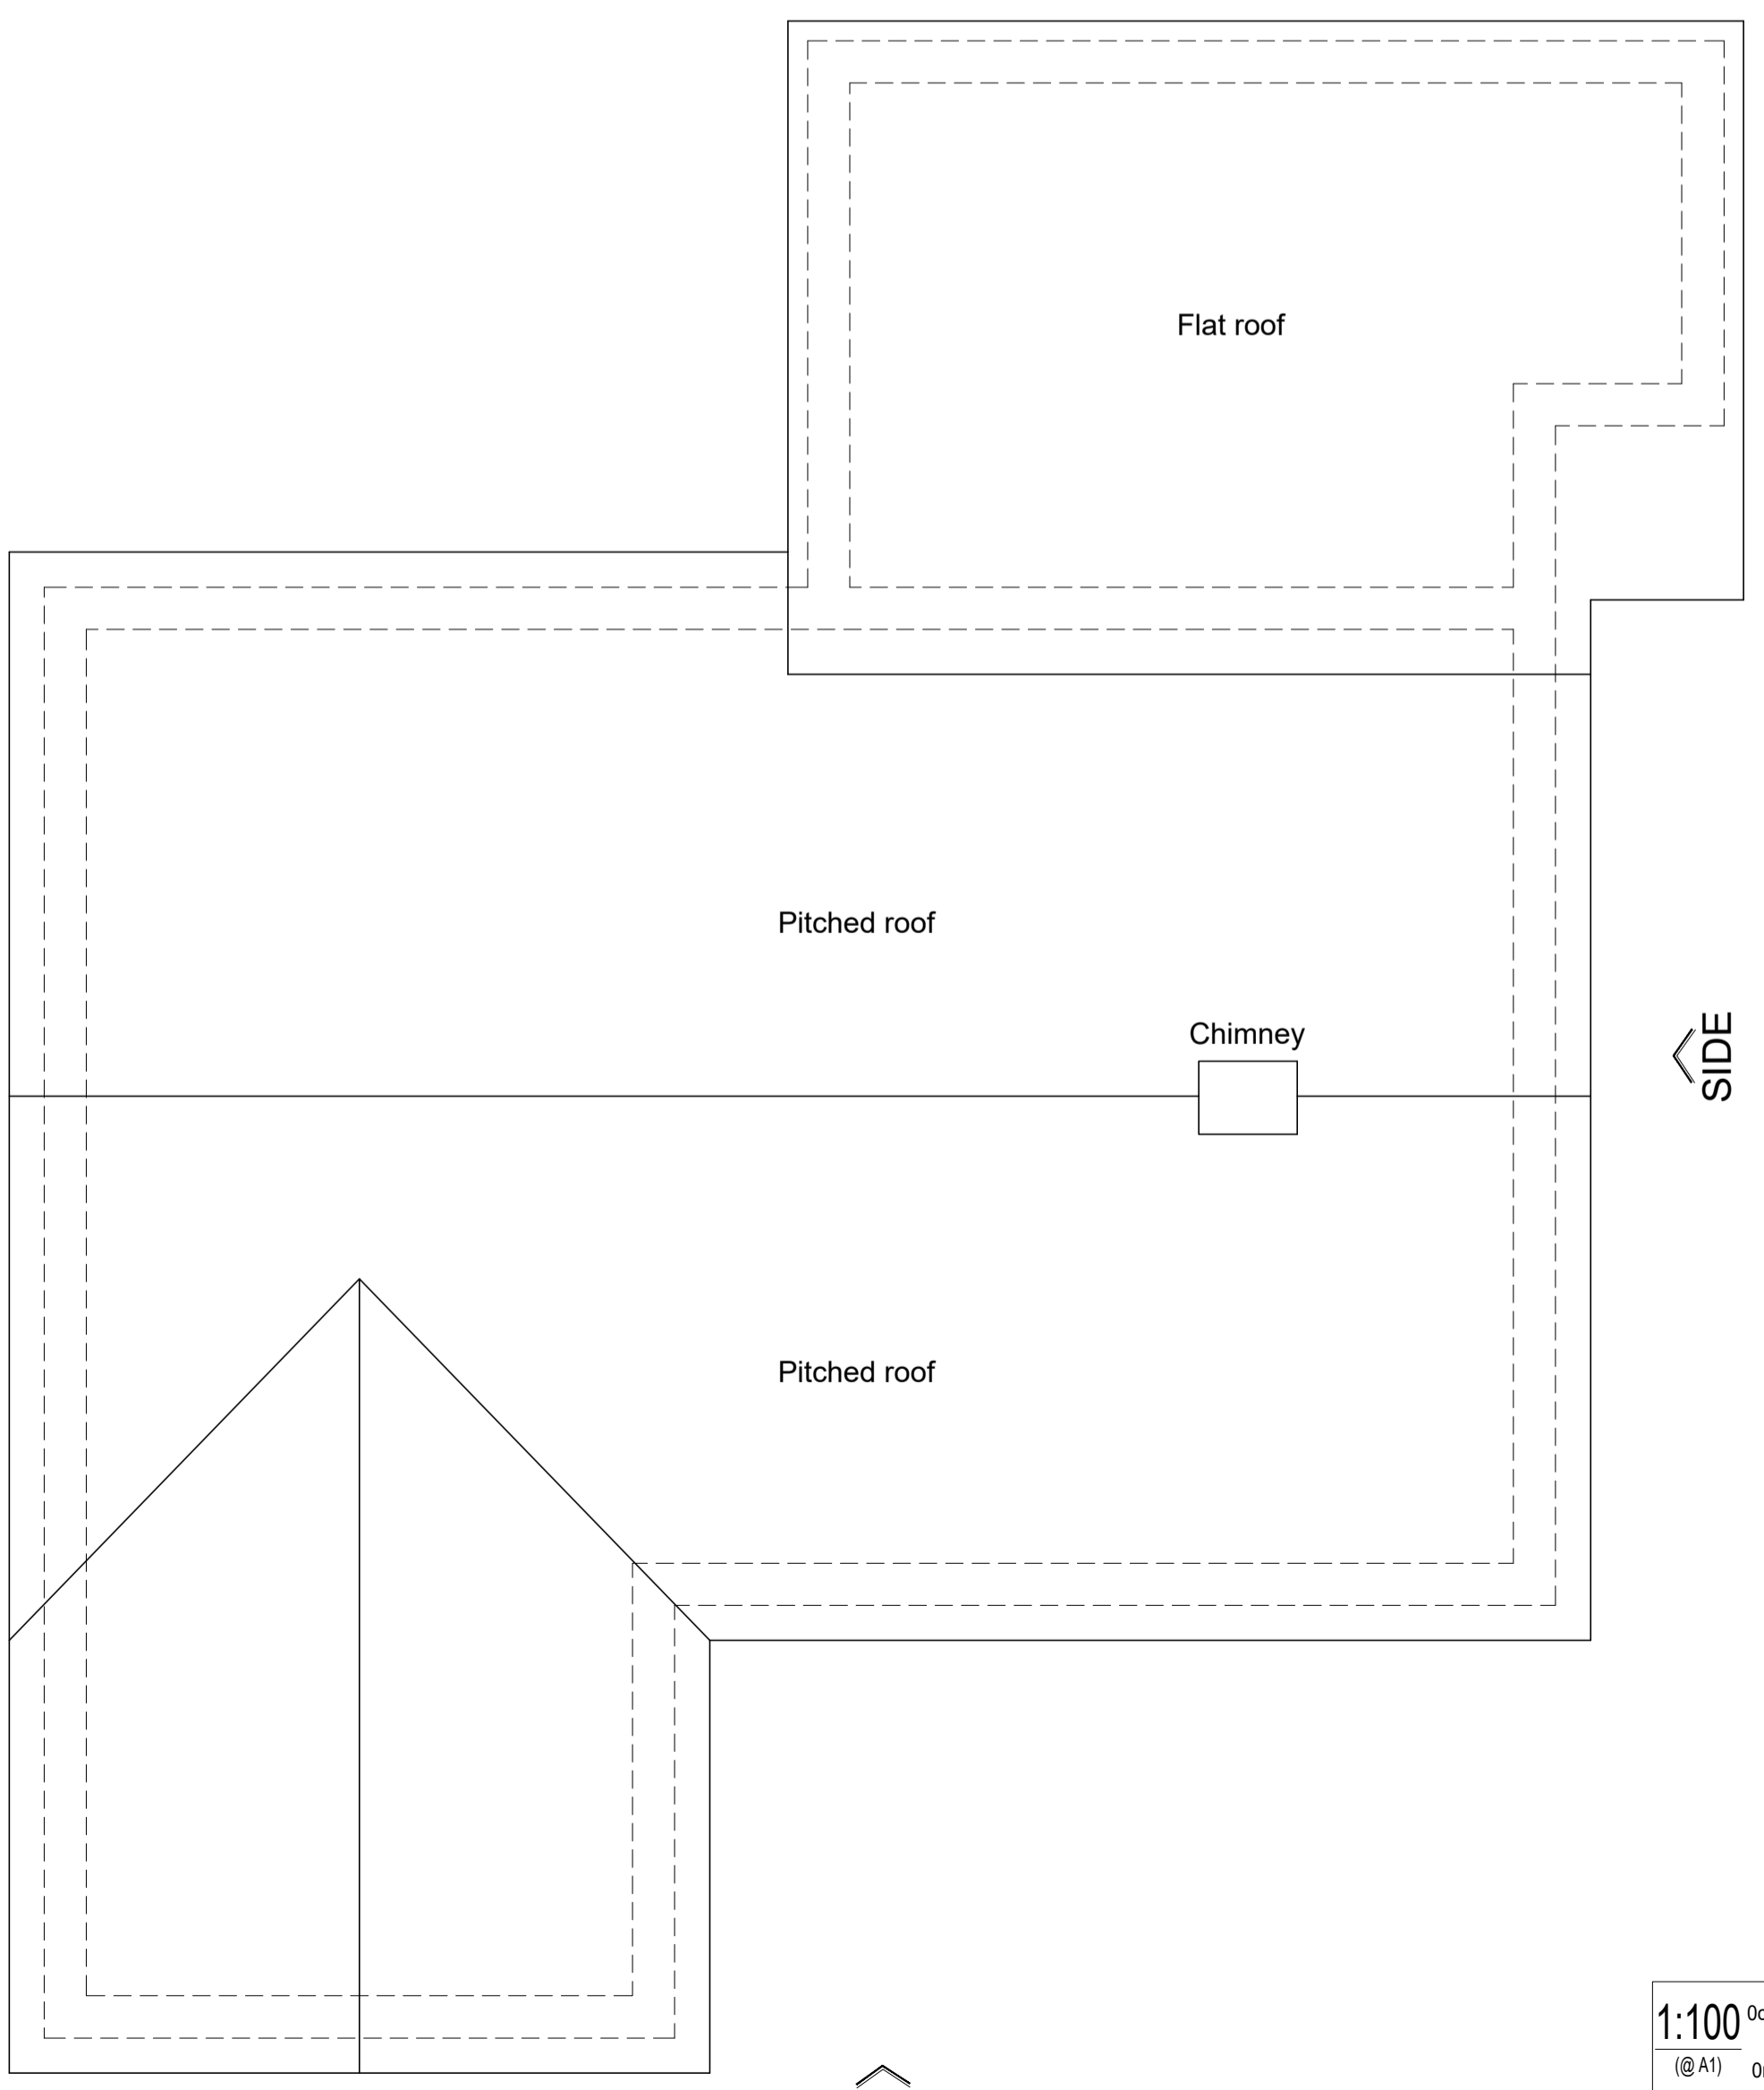

8 EXISTING ROOF PLAN
 Scale 1:50

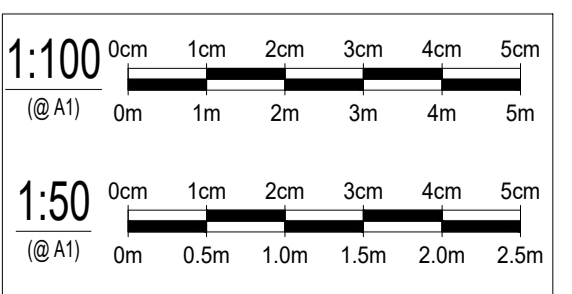

rev	date	by	description
-	22.10.2023	MST	PLANNING SUBMISSION

London Office
 PO Box 64222
 London
 NW1 2RS
 T 020 7387 1288
 F 020 7380 1255
 info@spenceltd.co.uk
 www.spenceltd.co.uk

15 GORDON CLOSE, SANDOWN,
 ISLE OF WIGHT, PO36 9AD

EXISTING SITE PLAN, SITE LOCATION PLAN
 AND BLOCK PLAN

drawing status	PLANNING
drg No	SP-I.O.W/LO/101
date	22.10.2023
drawn	MST
checked	
scale	1:50&1:100&A1
Spence job no.	