



30 DAY EXTENSIONS LTD

142 Merton Road, Wimbledon,
SW19 1EH

All dimensions shall be checked and confirmed with site rep. and any discrepancies between the drawings and site shall be reported. This drawing is for planning purposes only. Not to be used for construction or as further specifications. For any structural steelworks details please refer to structural engineer's drawings & calculations. The copyright of the drawing and designs remains with 30 Day Extension Ltd.

Our Ref 23-20

Client Samantha Porter

Address 93 Alexandra Drive,
KT5 9AE

Drawn By IB Checked By OH

Date 23-11-28

Issue Planning

Scale @A3 1:100




North Point




001-002

Scale @A3 1:100

EXISTING
GROUND FLOOR PLAN
&
FIRST FLOOR PLAN

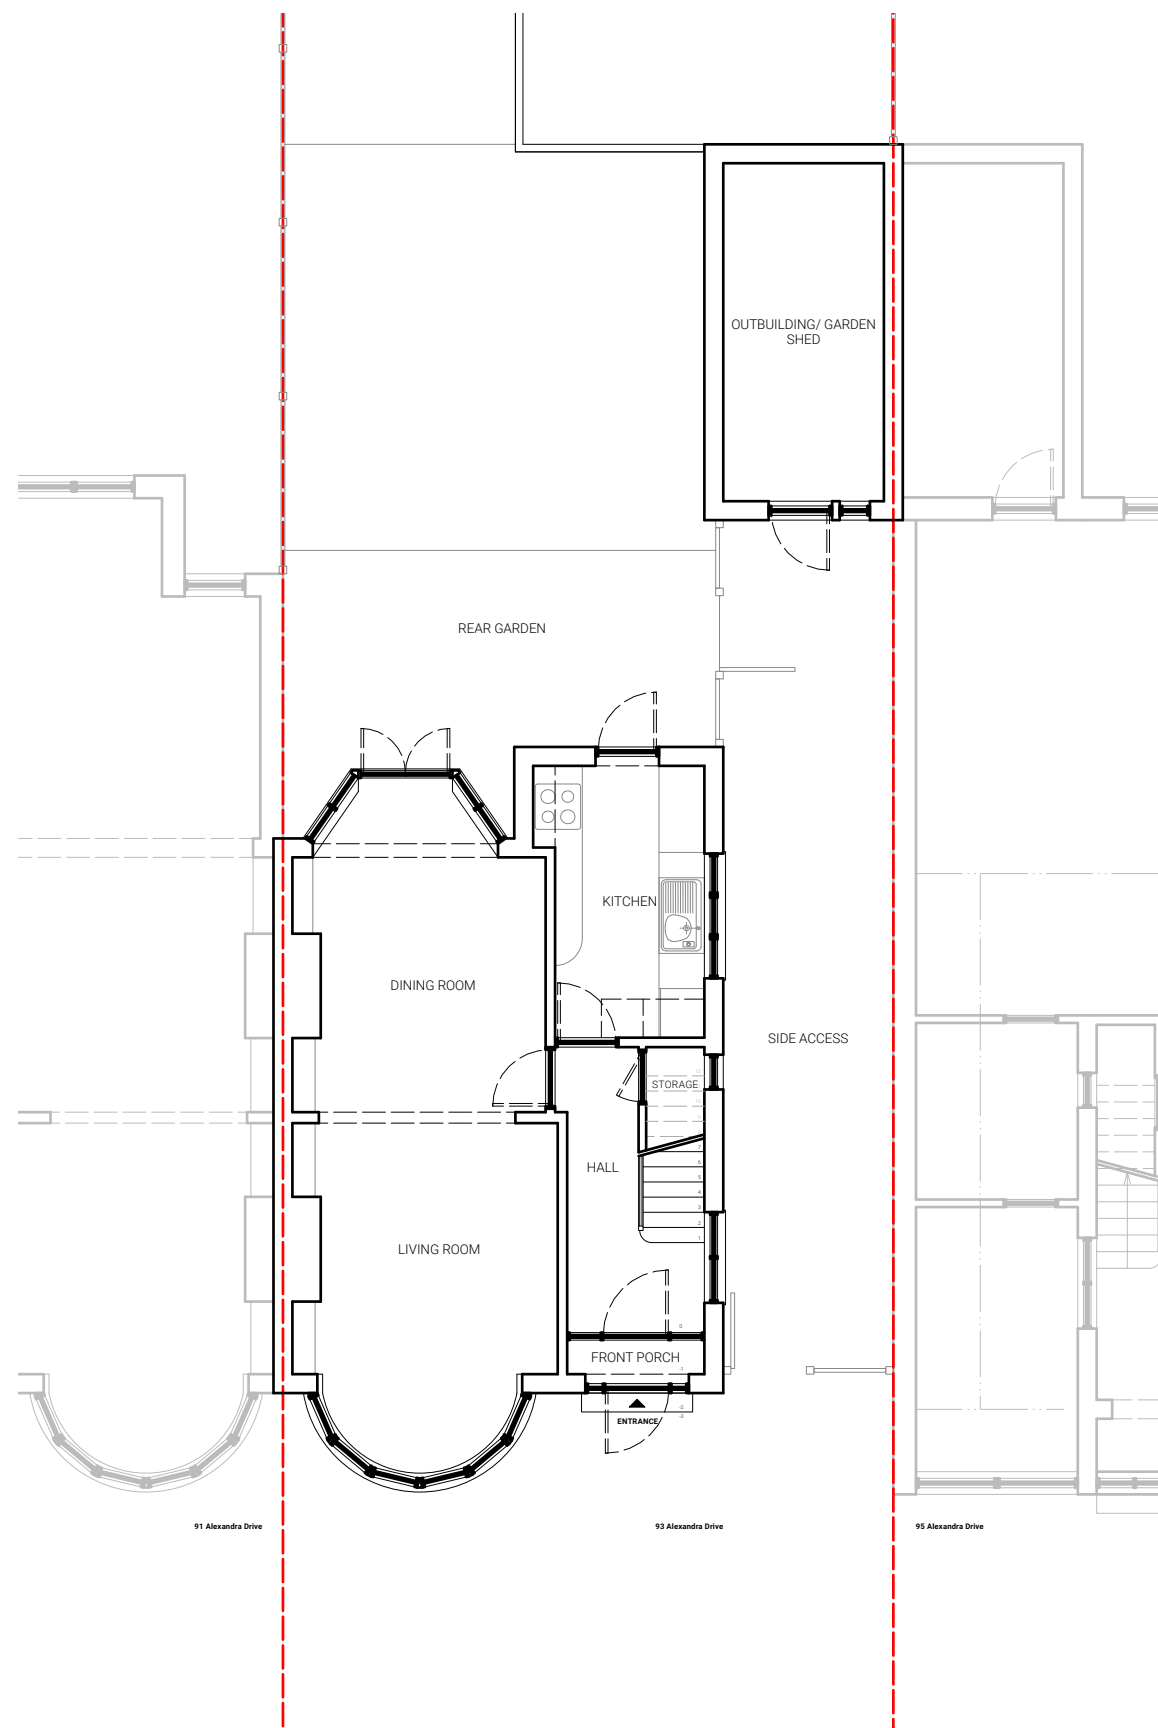

GROUND FLOOR PLAN

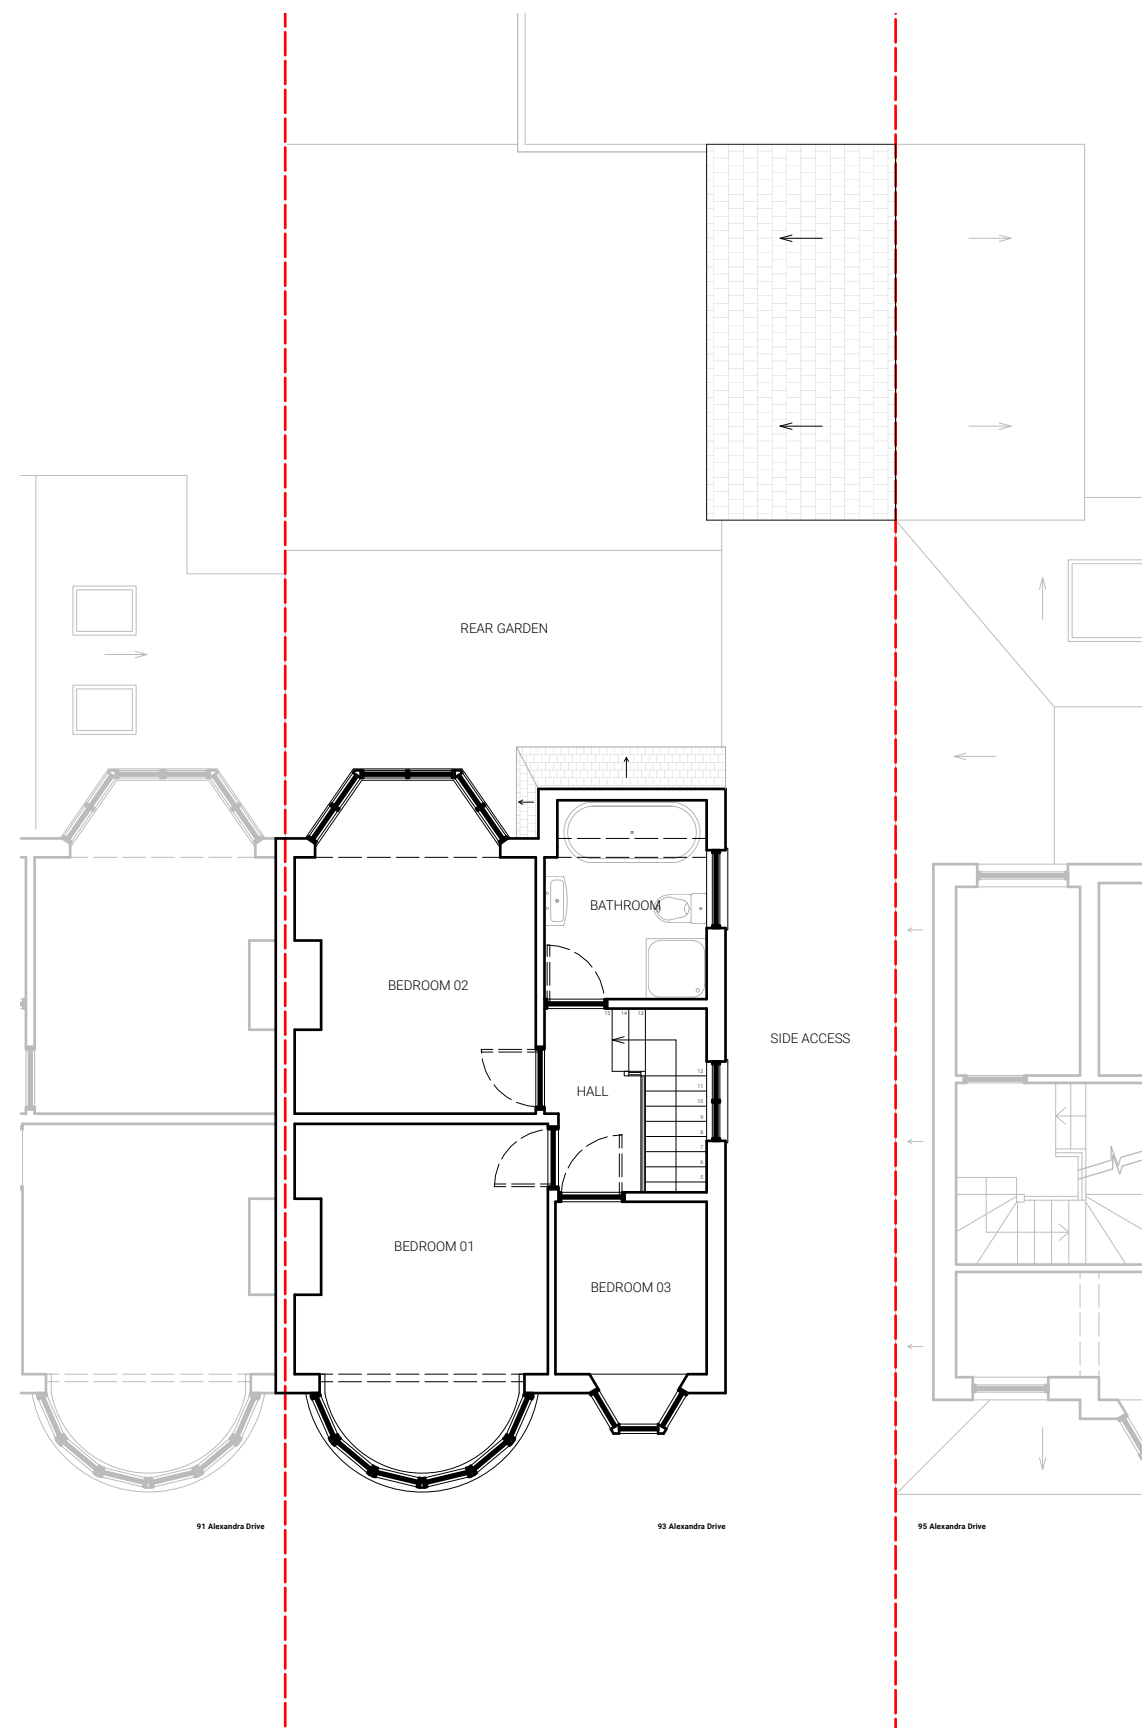

FIRST FLOOR PLAN