


Scale bar 100mm at 1:1  
Scale bar 5 metres at 1:50  
THE SCALE BAR PROVIDED IS FOR USE SO THAT THE DRAWINGS CAN BE SCALED DURING THE PLANNING APPLICATION PROCESS.


NO DIMENSIONS SHOULD BE SCALED DURING CONSTRUCTION AND ANY MISSING DIMENSIONS REQUIRED SHOULD BE REQUESTED AND CONFIRMED BEFORE PROCEEDING. ALL DIMENSIONS MUST BE CHECKED ON SITE AND AGREED WITH THE CLIENT PRIOR TO CONSTRUCTION.

ALL EXISTING AND PROPOSED LEVELS ARE APPROXIMATE AND SUBJECT TO SITE SURVEY BY THE MAIN CONTRACTOR

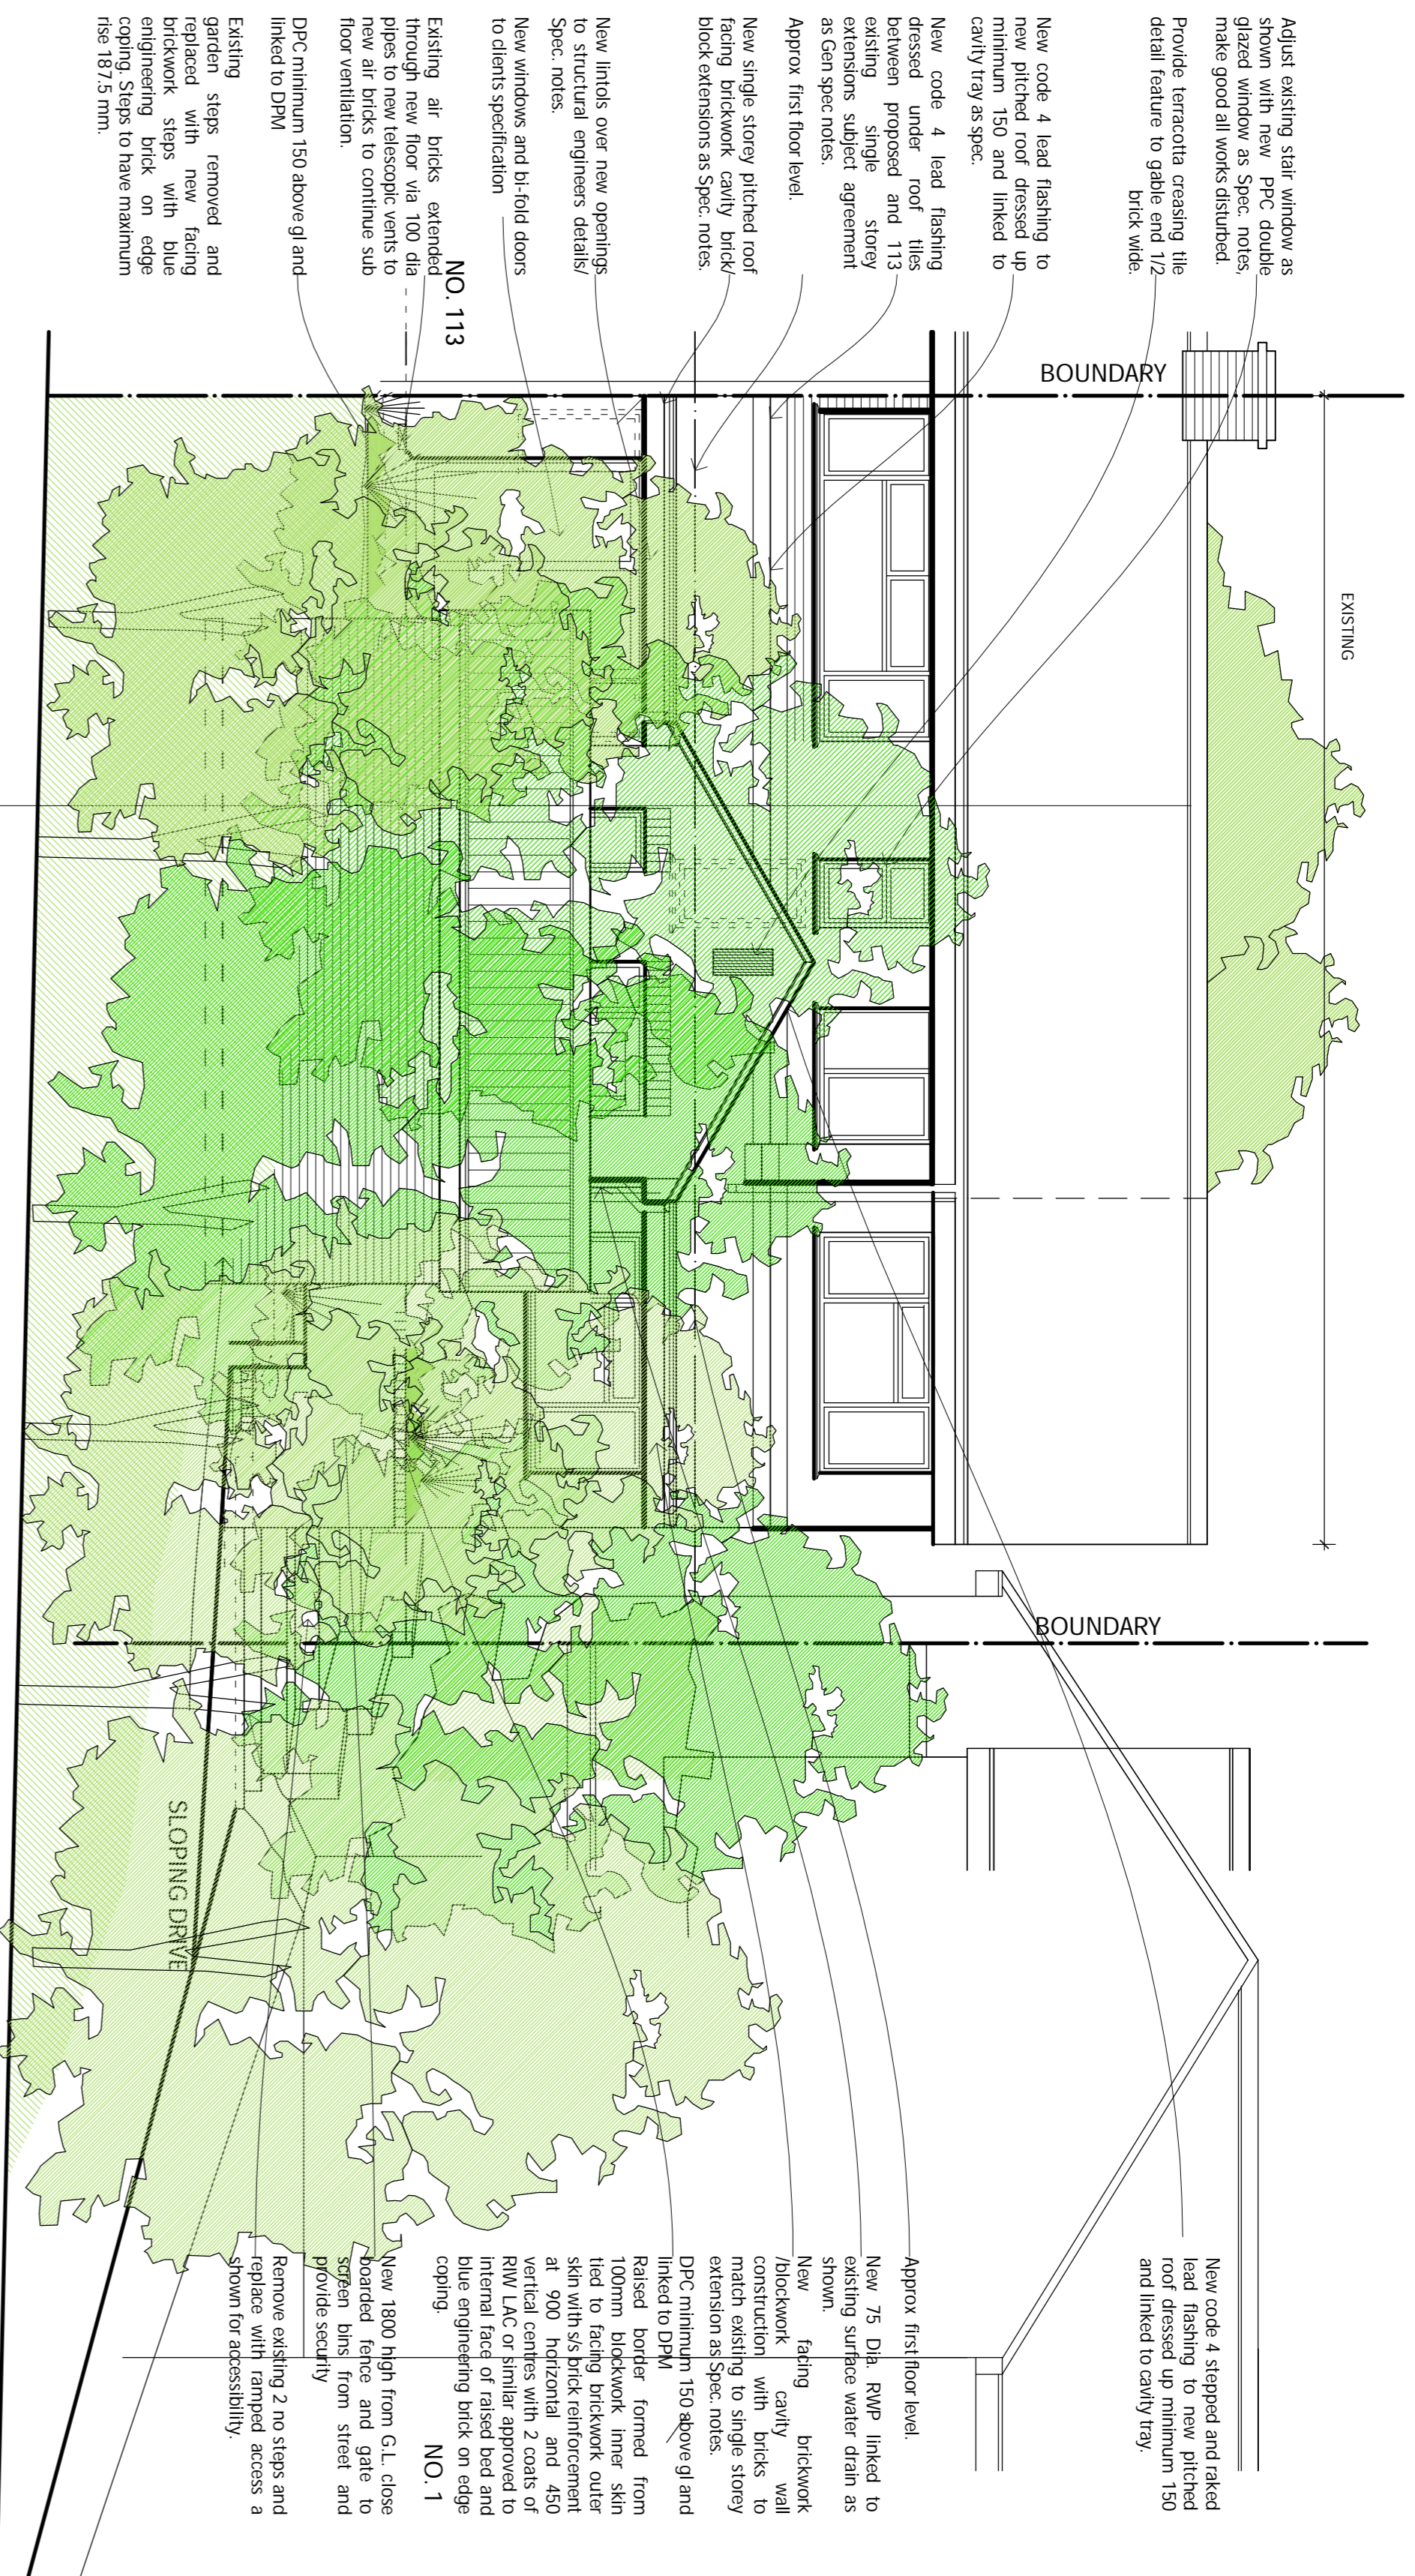


FRONT STREET ELEVATION (WITH EXISTING TREES INDICATED).


ROOF PLAN

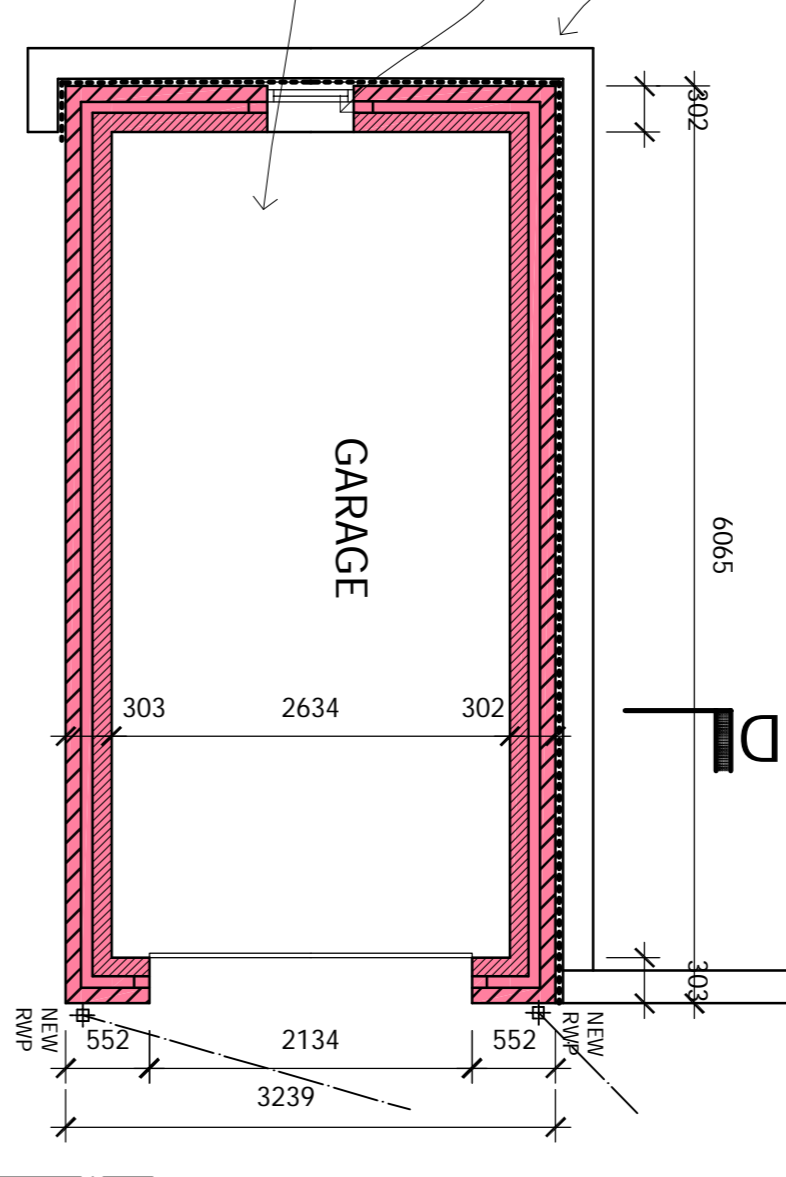

GARAGE PLAN

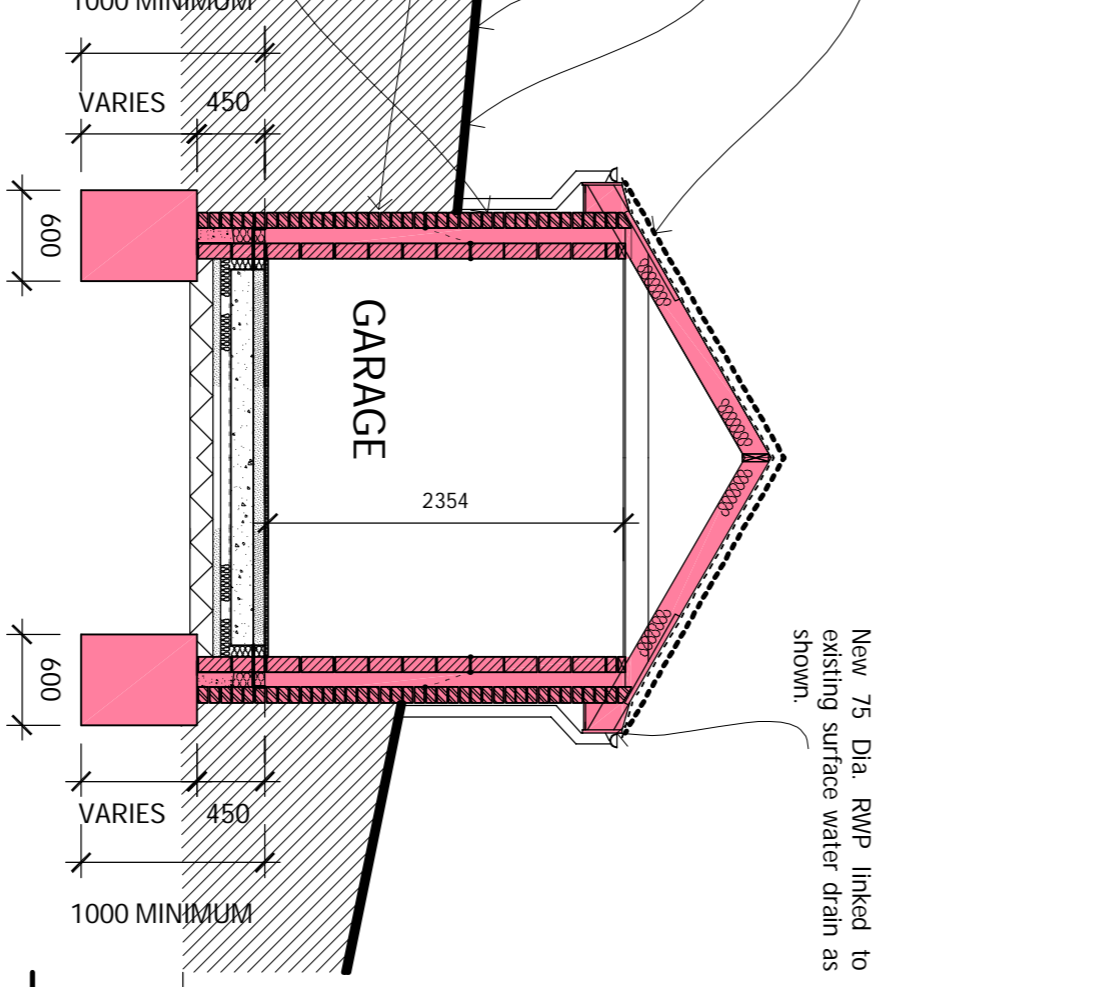

SECTION D - D

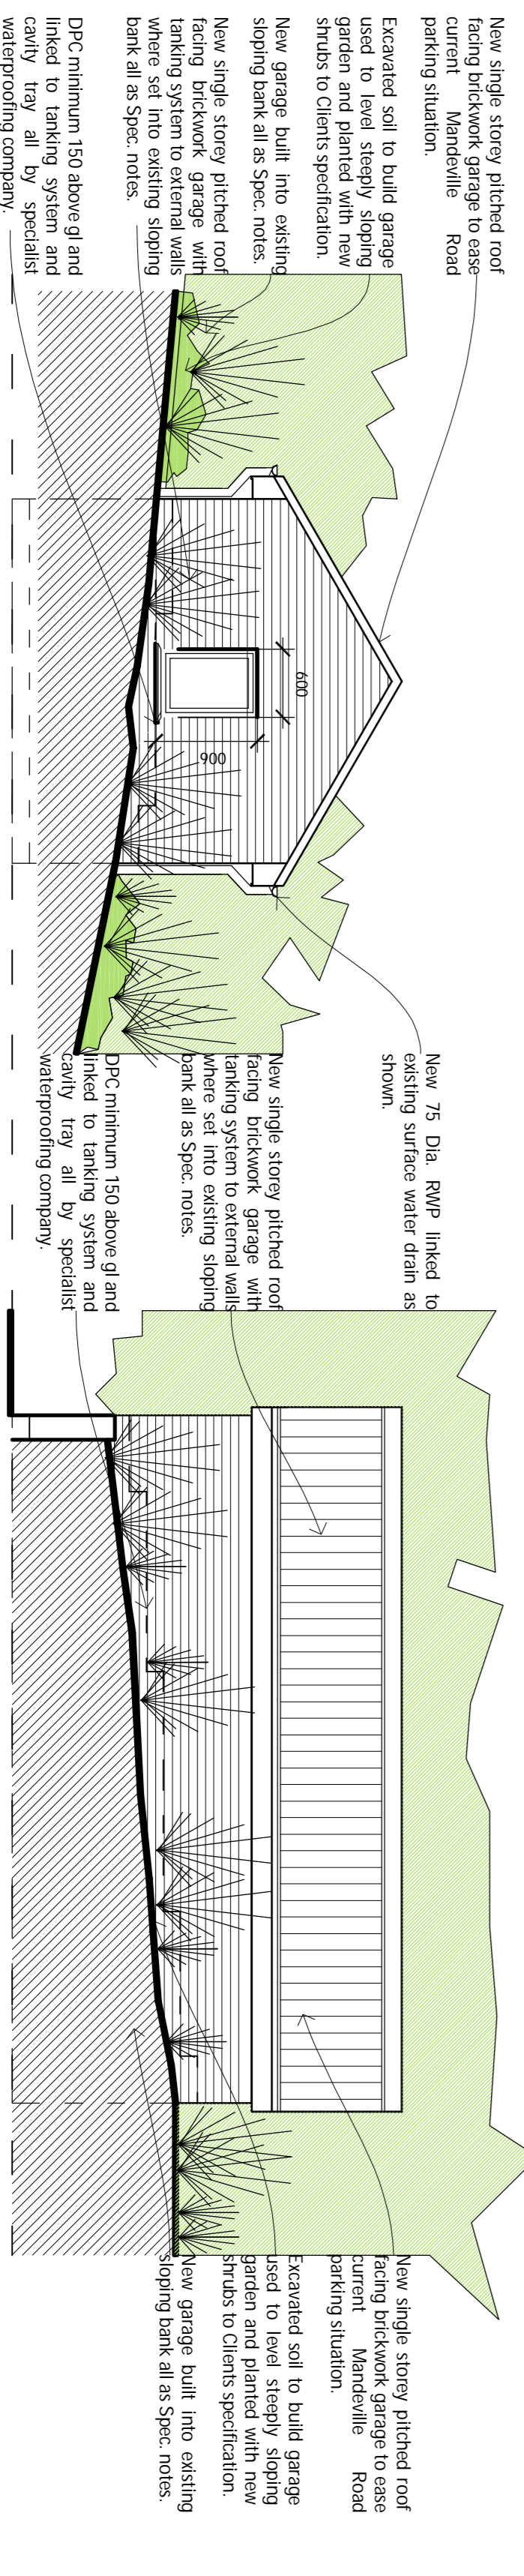


FRONT ELEVATION

SIDE ELEVATION

REAR ELEVATION

SIDE ELEVATION

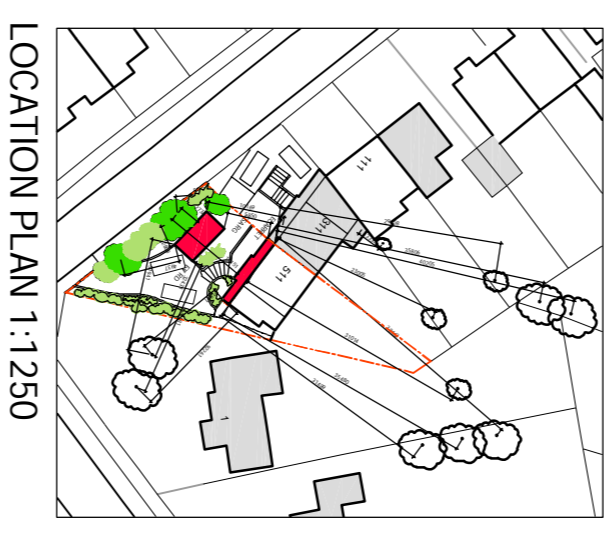

REVISIONS:  
A- 26/12/2023 - Scale bar amended.  
B- 08/1/2024 - Scale bar amended.

Project  
PROPOSED SINGLE STOREY  
FRONT AND GARAGE EXTENSIONS  
TO 115 MANDEVILLE ROAD,  
HERTFORD, HERTS.

Title  
GARAGE PLAN, SECTIONS  
AND ELEVATIONS

Scale	Date
1:50 AND 1:1250 @ A1	OCTOBER 2023
Drawn	Checked
MRW	
Drawing Number	Revision
MRW/CYS/2023/P006	B