


THE SCALE BAR PROVIDED IS FOR USE SO THAT THE DRAWINGS CAN BE SCALED DURING THE PLANNING APPLICATION PROCESS.

NO DIMENSIONS SHOULD BE SCALED DURING CONSTRUCTION AND ANY MISSING DIMENSIONS REQUIRED SHOULD BE REQUESTED AND CONFIRMED BEFORE PROCEEDING. ALL DIMENSIONS MUST BE CHECKED ON SITE AND AGREED WITH THE CLIENT PRIOR TO CONSTRUCTION.

ALL EXISTING AND PROPOSED LEVELS ARE APPROXIMATE AND SUBJECT TO SITE SURVEY BY THE MAIN CONTRACTOR

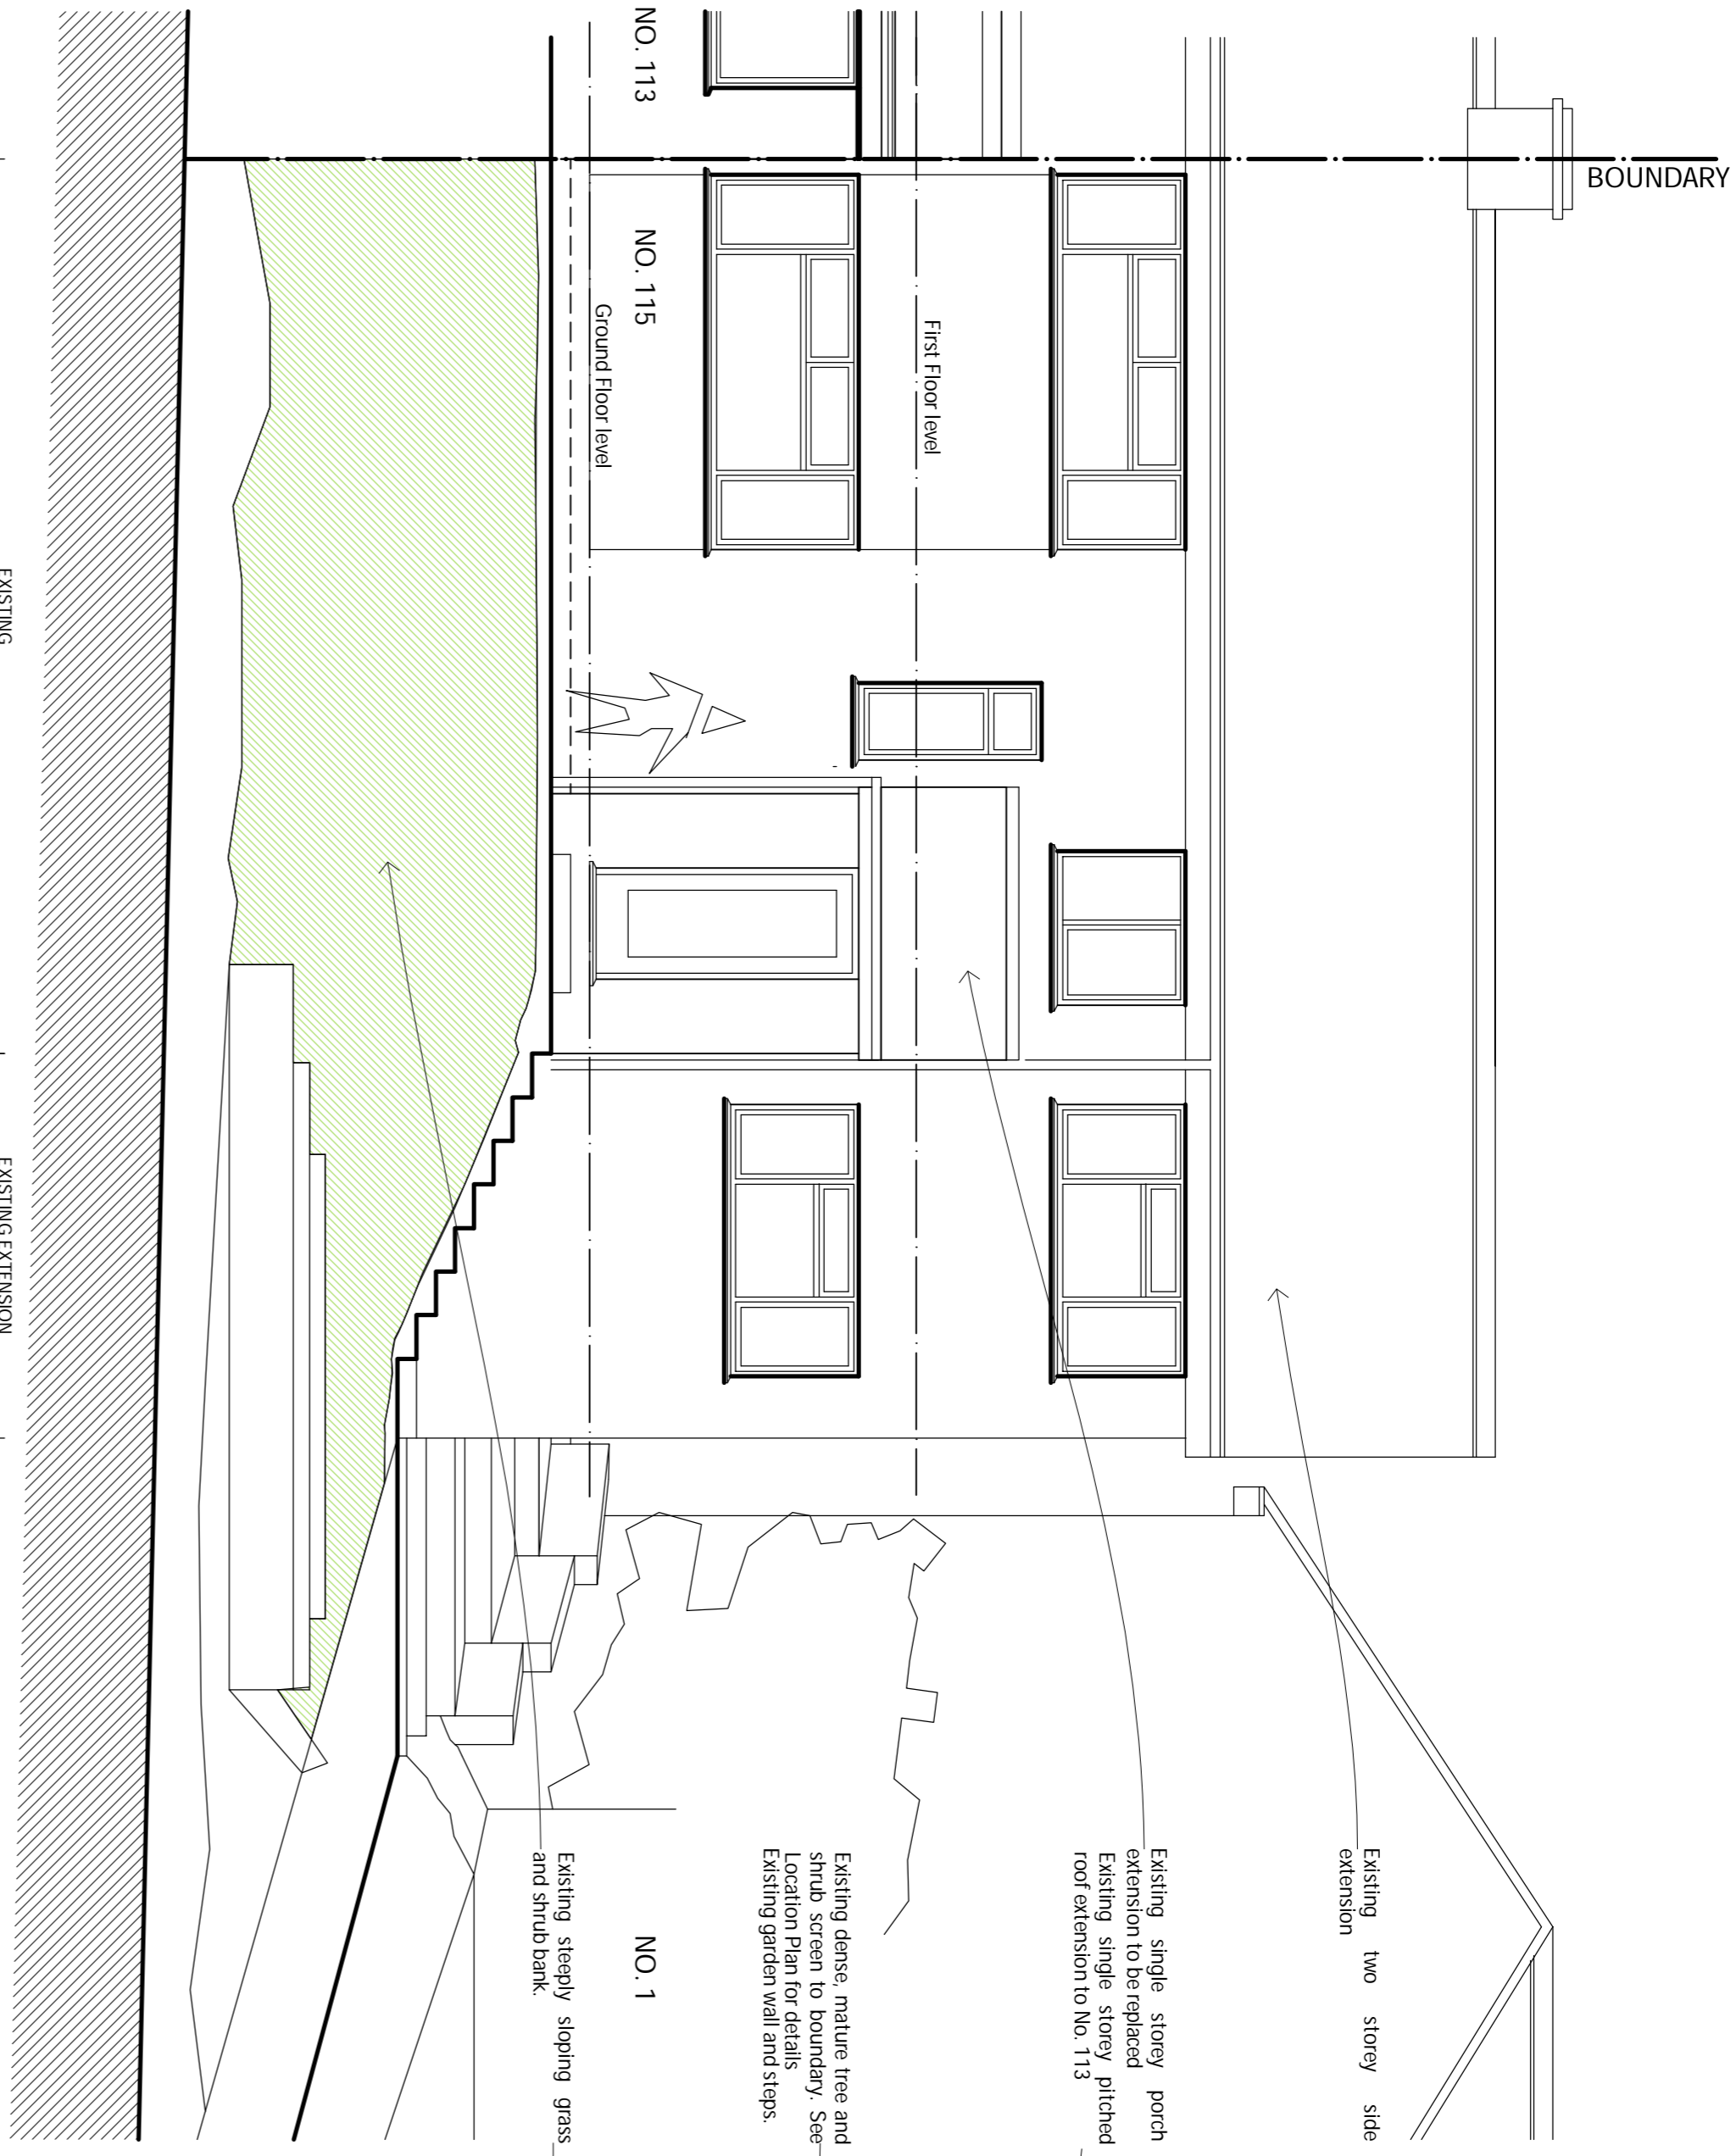

FRONT ELEVATION (HOUSE ONLY, TREES OMITTED FOR CLARITY)



FRONT ELEVATION (EXISTING MATURE TREES INDICATED).




REVISIONS.
A- 26/12/2023 - Scale bar amended, rear elevation removed (no alterations) and front elevation without trees added.
B- 08/1/2024 - Scale bar amended.


Project
PROPOSED SINGLE STOREY FRONT AND GARAGE EXTENSIONS TO 115 MANDEVILLE ROAD, HERTFORD, HERTS.

Title
EXISTING ELEVATIONS AND SECTIONS

Scale 1:50 AND 1:1250 @ A1	Date OCTOBER 2023
Drawn MRV	Checked
Drawing Number MRW/CYS/2023/P003	Revision B

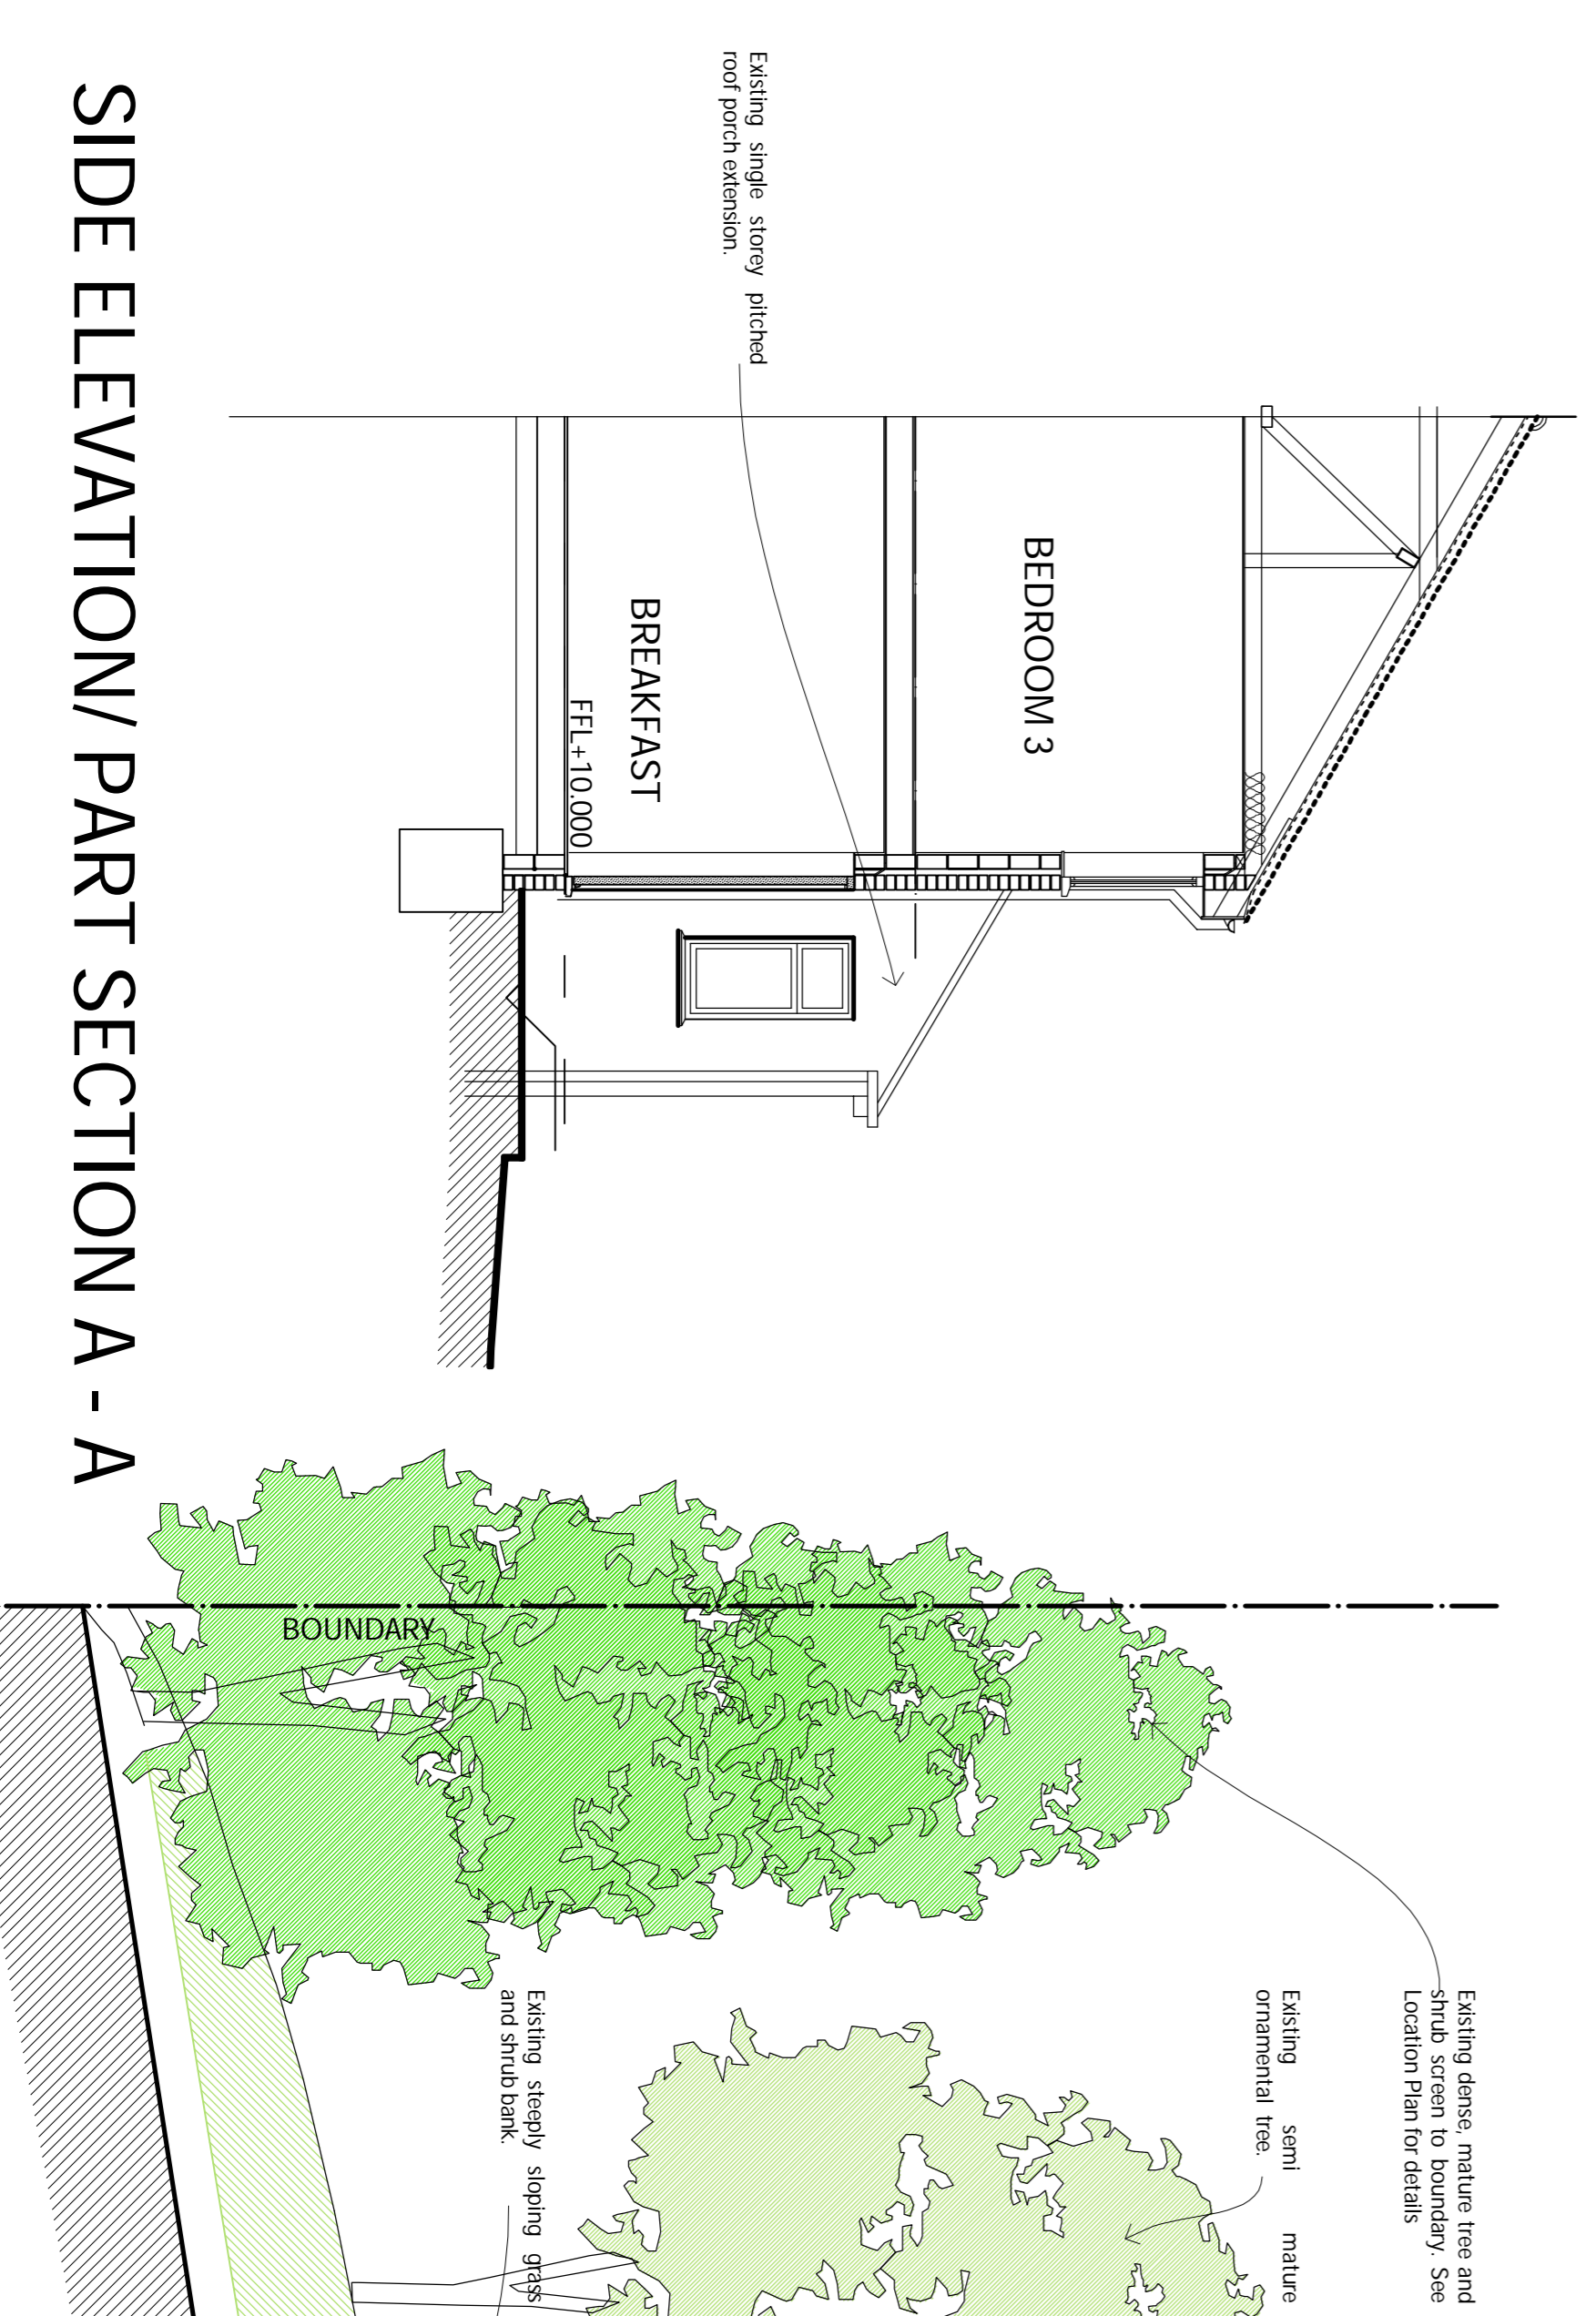

SIDE ELEVATION/ PART SECTION A - A

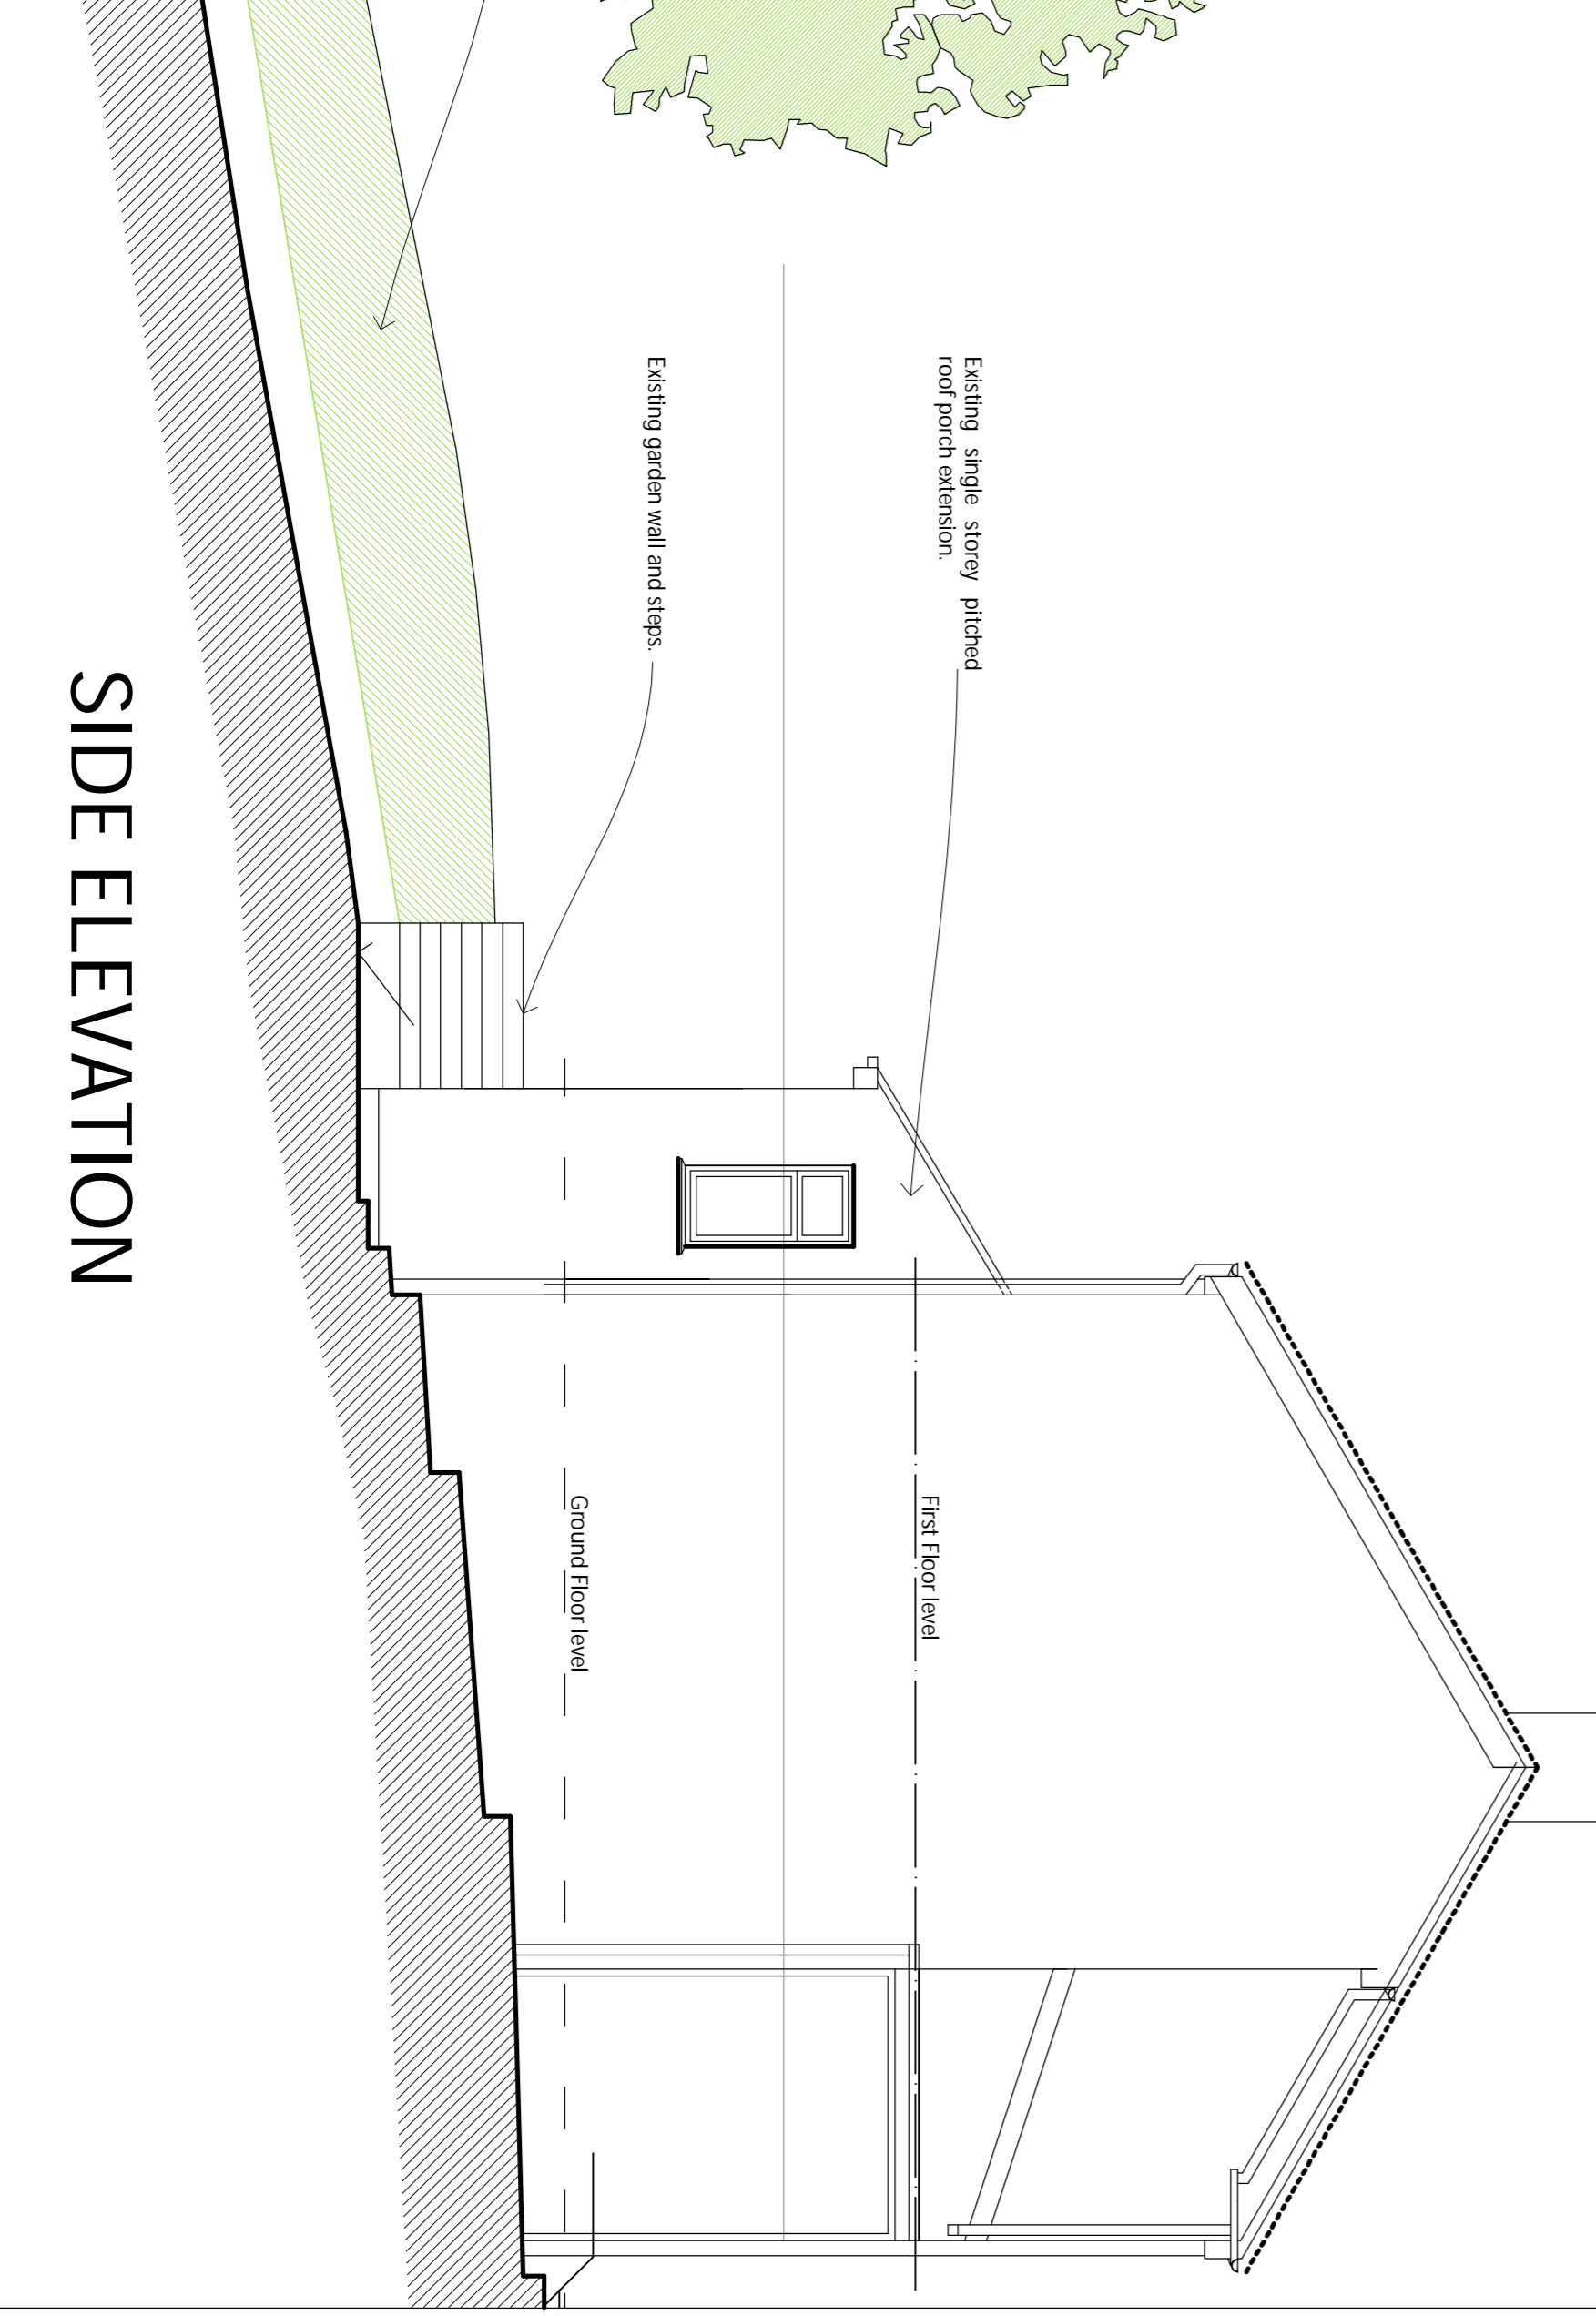

SIDE ELEVATION