




front elevation

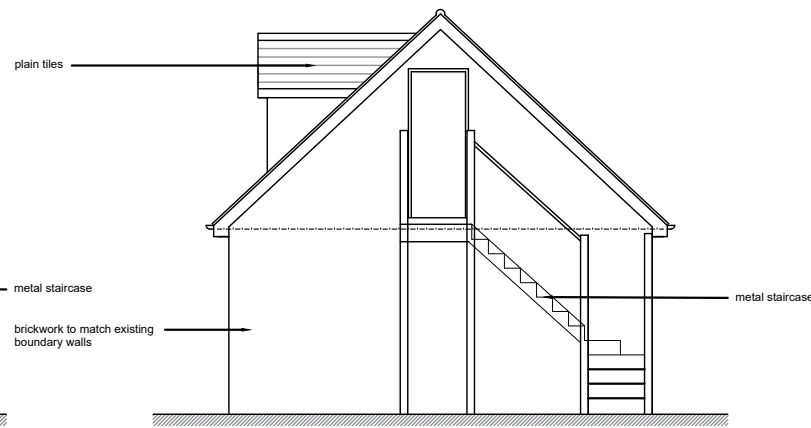


side elevation

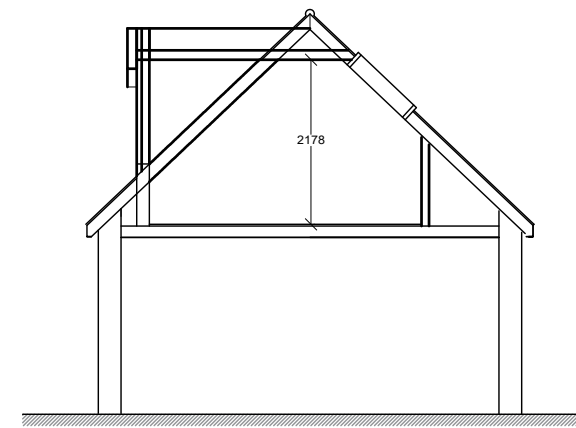


section

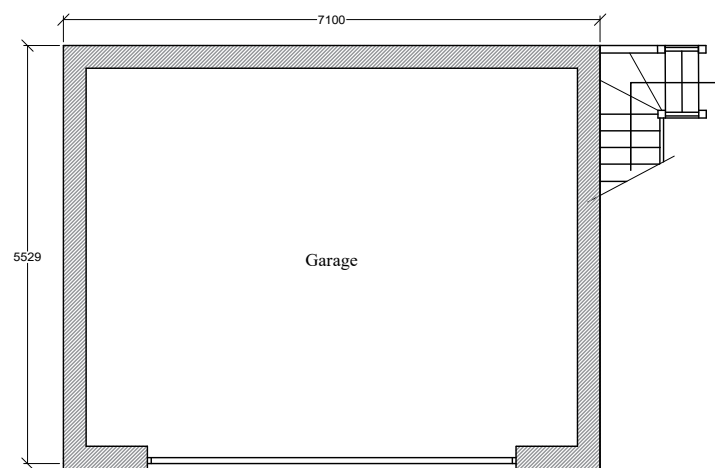

ground floor plan

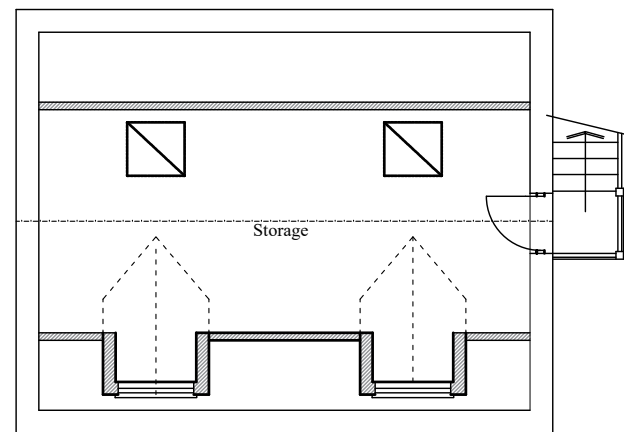

first floor plan

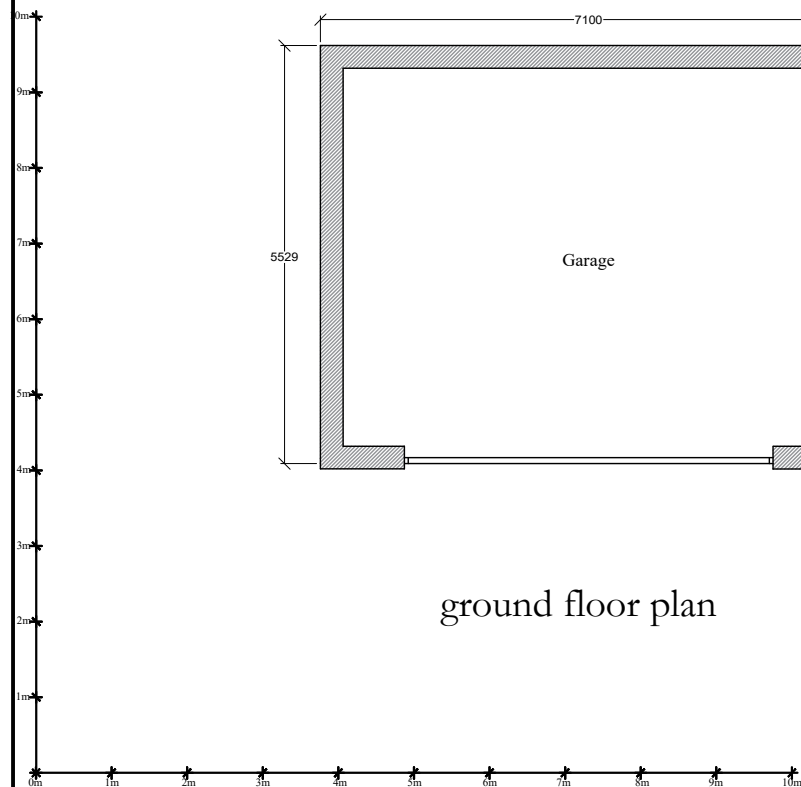

project Demolition of existing garage, proposed new detached garage with access form Forgefields and new porch: 49 Albion Lane, Heme	
title Proposed garage plan and elevations	
date Dec 2023	scale 1:100 @ A3
<b>CLARK DESIGNS LTD</b> BUILDING SURVEYORS & DESIGNERS <small>39 Reculver Road, Heme Bay, Kent, CT6 6LQ          Tel: 01227 743330</small>	
drawing number	
977/4	