



**SWDSurveying Ltd.**

Innovation Centre Medway  
Maidstone Road, Chatham  
Kent ME5 9FD  
Tel: 01634 757 299  
Email: [info@swdsurveying.co.uk](mailto:info@swdsurveying.co.uk)

CLIENT

**MR. A. COOKE & MS. S. DENNIS**

JOB

**29 STATION ROAD, HERNE  
BAY**

Ref No.


**D126(v2)**

DATE



**NOV 2023**

**SWDSurveying Notes**

1. Do not scale from this drawing.
2. All dimensions to be checked on site prior to ordering materials or commencing works. Any discrepancies are to be raised with SWDSurveying.
3. This drawing and all copies remain the copyright and property of SWDSurveying and may not be used for any purposes other than in connection with this commission.

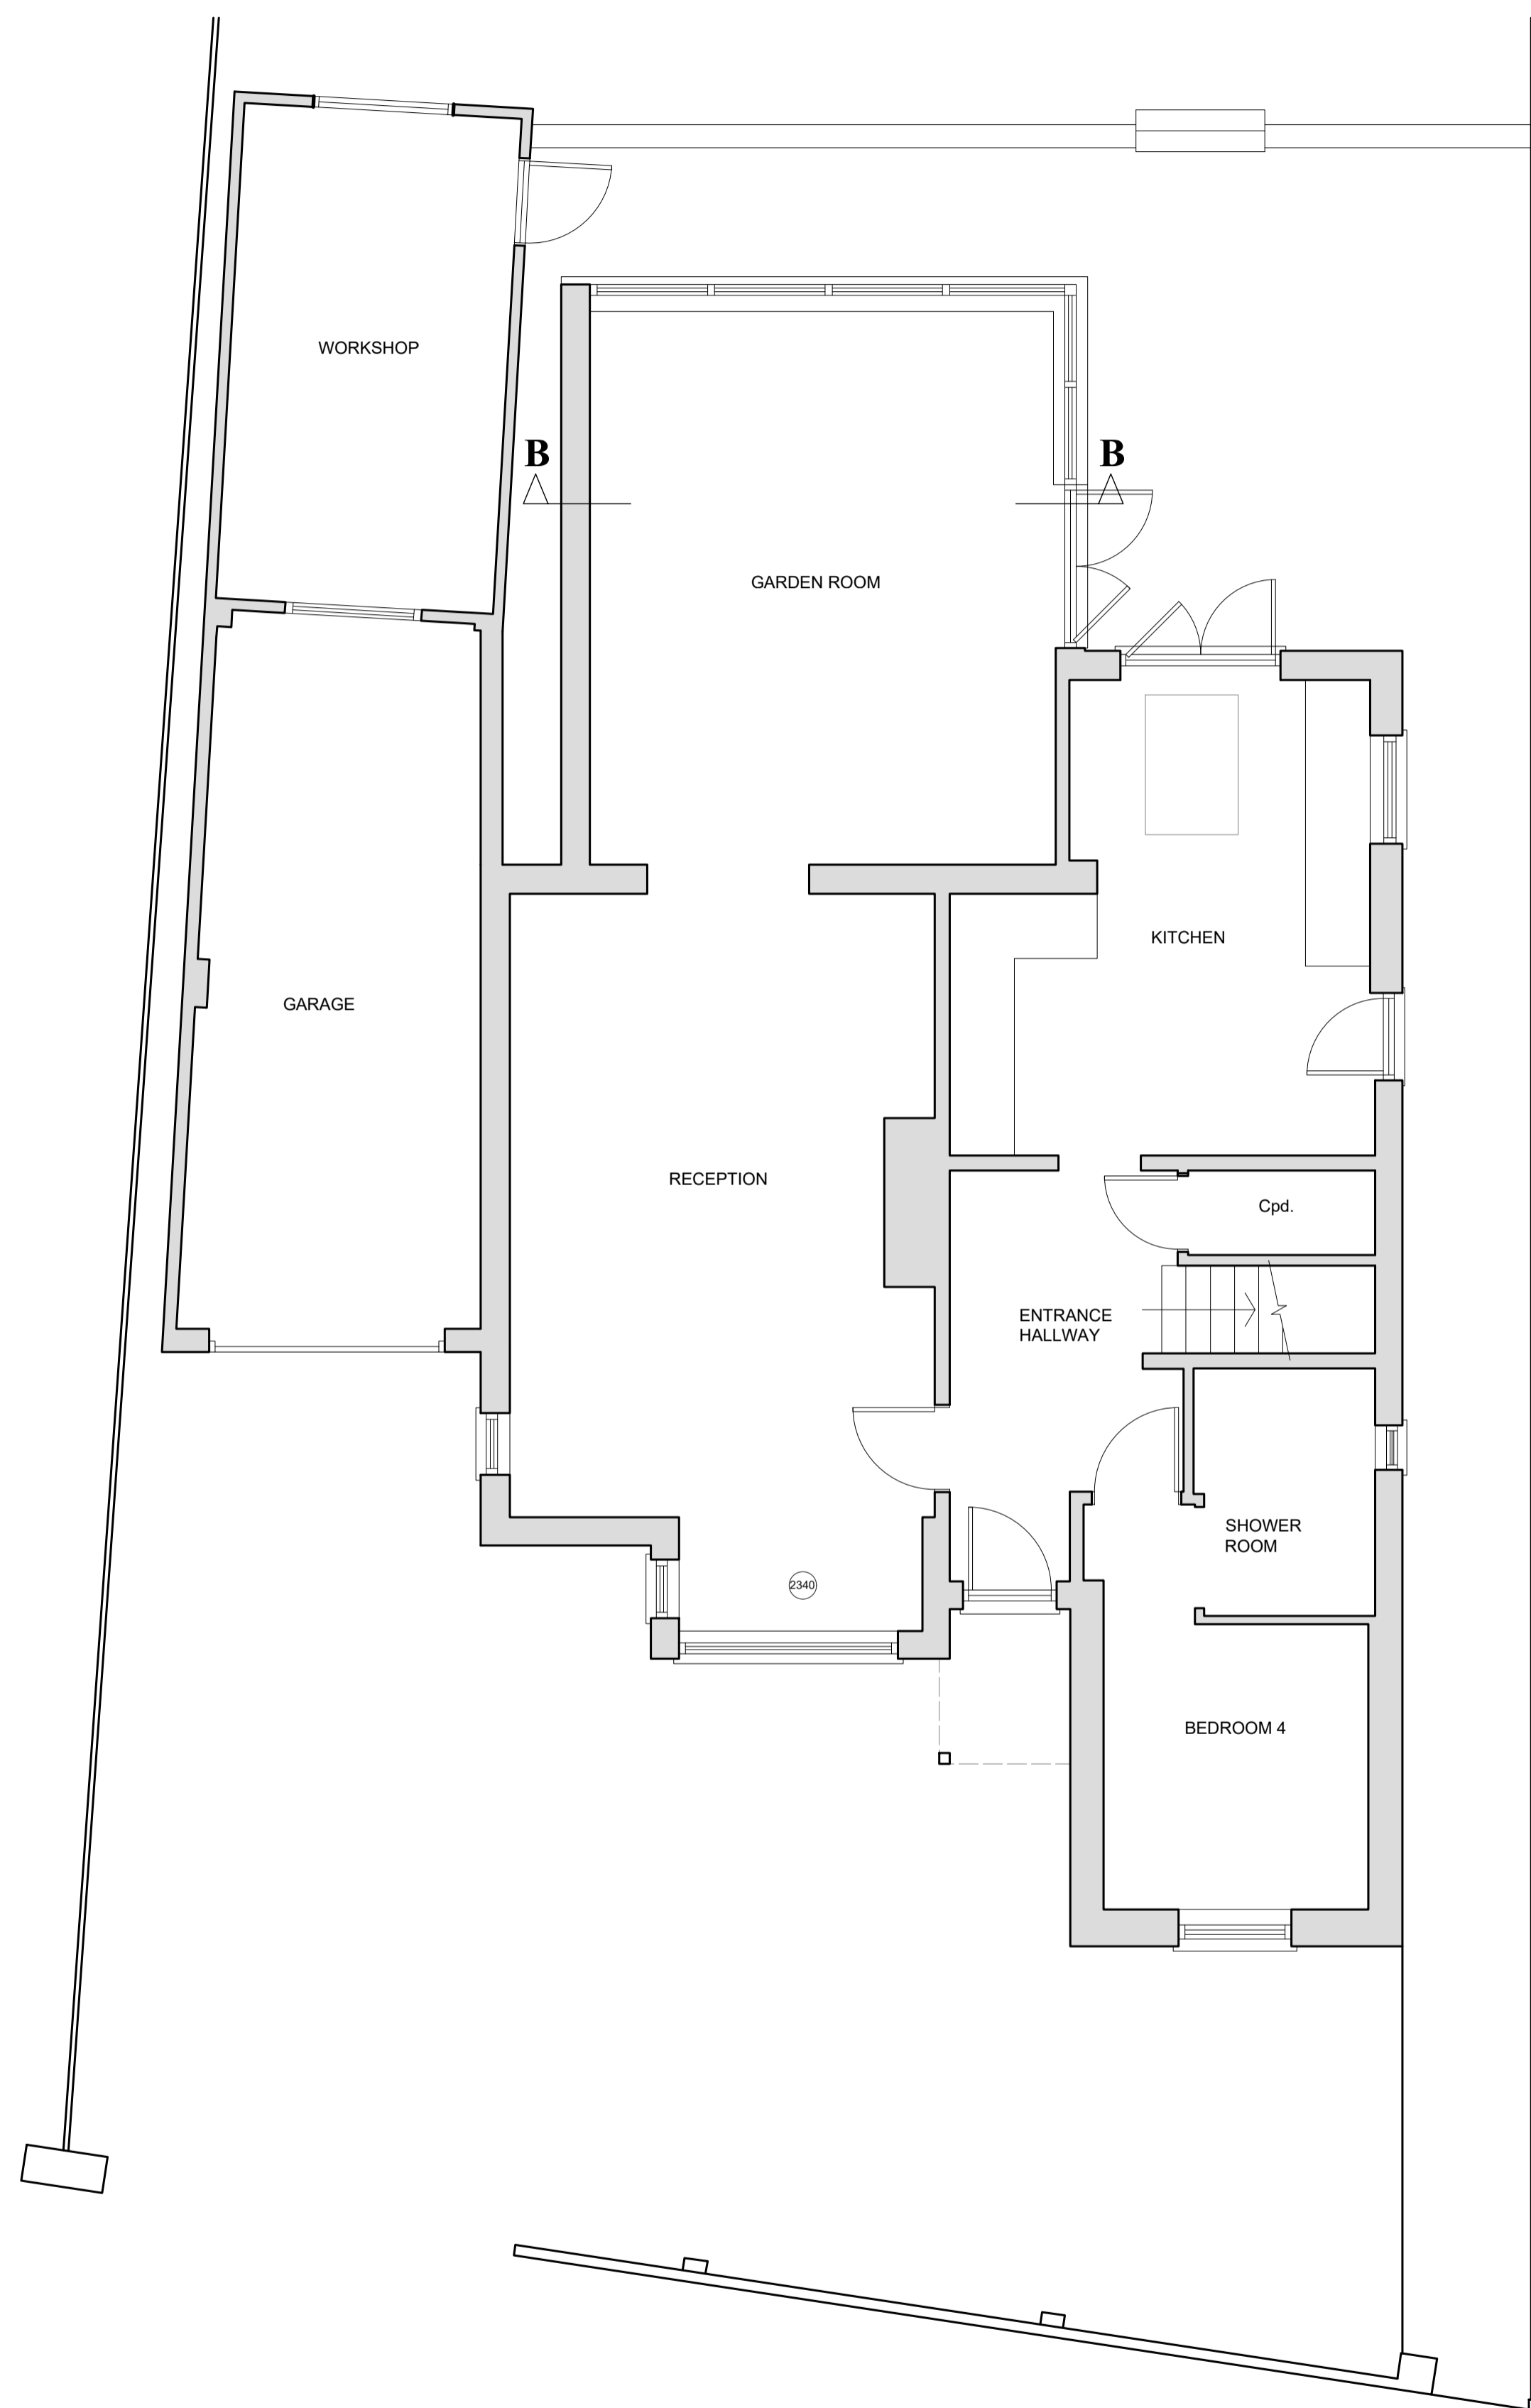

**GROUND FLOOR PLAN**

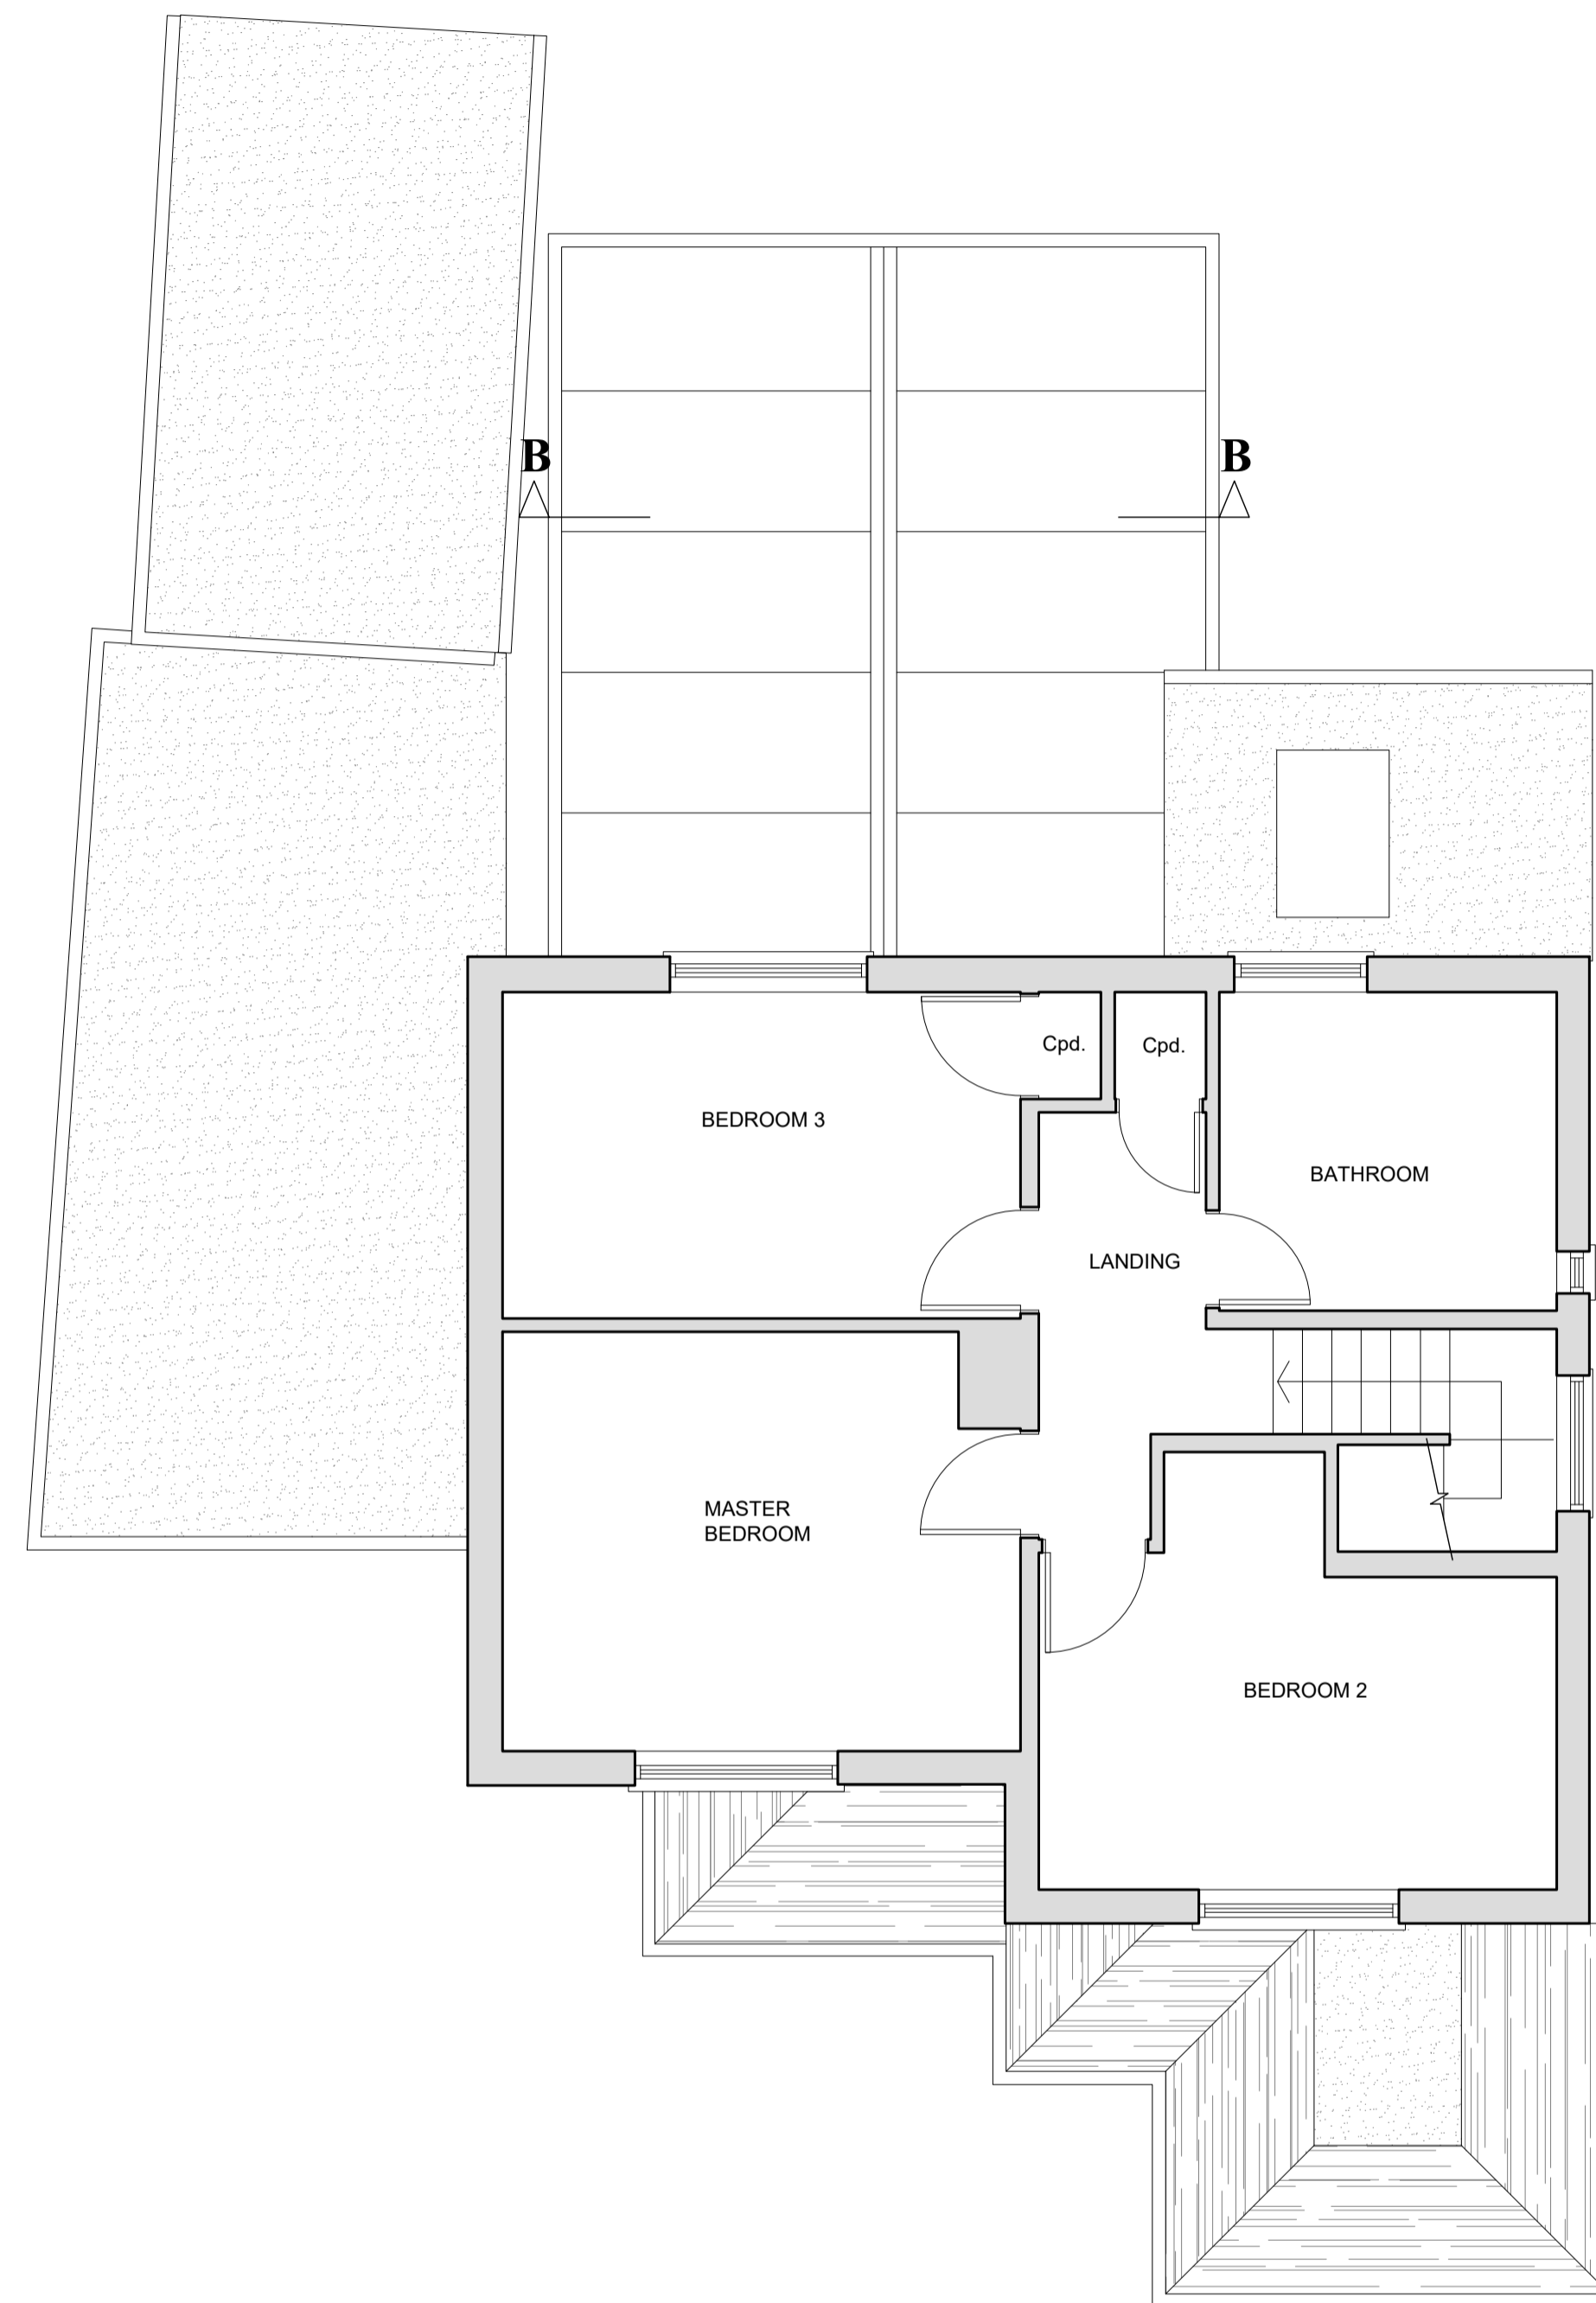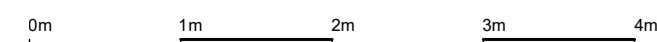

**FIRST FLOOR PLAN**

**SWDSurveying Ltd.**

Innovation Centre Medway  
Maidstone Road, Chatham  
Kent ME5 9FD  
Tel: 01634 757 299  
Email: info@swdsurveying.co.uk

CLIENT  
**MR. A. COOKE & MS. S. DENNIS**

JOB  
**29 STATION ROAD,  
HERNE BAY**


DWG TITLE  
**EXISTING FLOOR PLANS**

DWN <b>SD</b>	CHK <b>SD</b>	SIZE <b>A1 A3</b>	SCALE <b>1:50 1:100</b>
------------------	------------------	--------------------------	--------------------------------


DWG No. <b>D126-001</b>	Rev	DATE <b>NOV 2023</b>
----------------------------	-----	-------------------------

SWDSurveying Notes


1. Do not scale from this drawing.
2. All dimensions to be checked on site prior to ordering materials or commencing works. Any discrepancies are to be raised with SWDSurveying.
3. This drawing and all copies remain the copyright and property of SWDSurveying and may not be used for any purposes other than in connection with this commission.

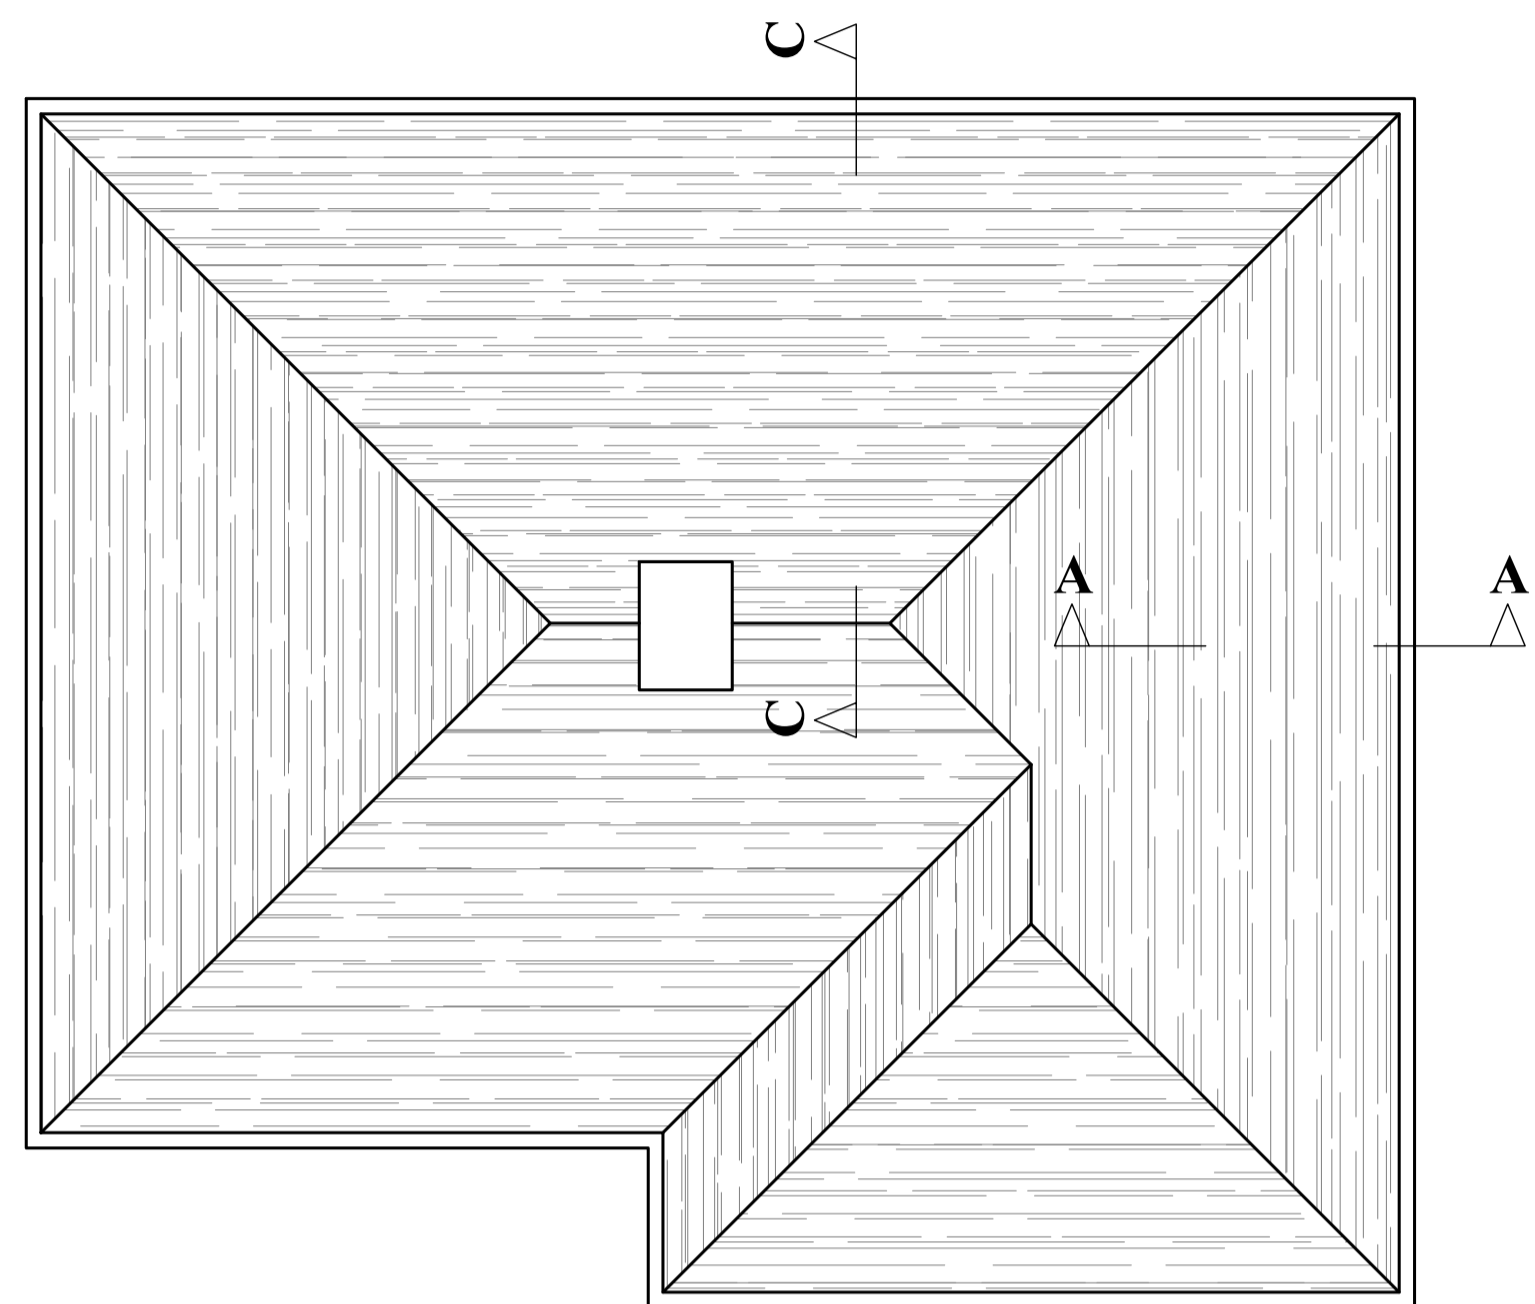


ROOF PLAN

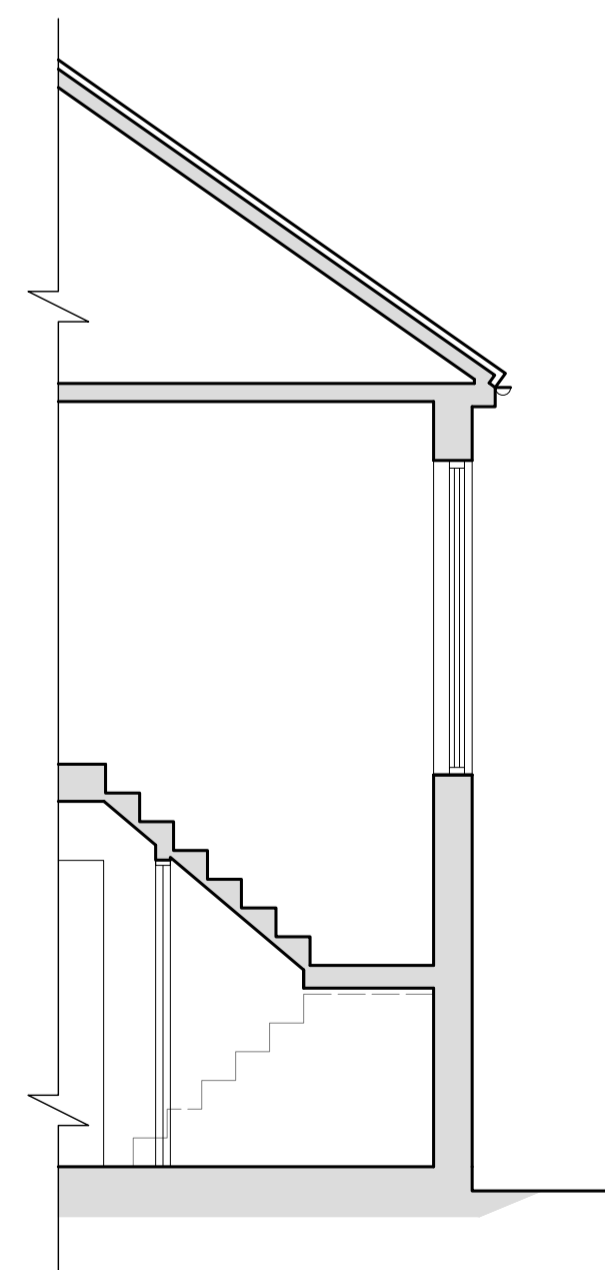


SECTION A-A

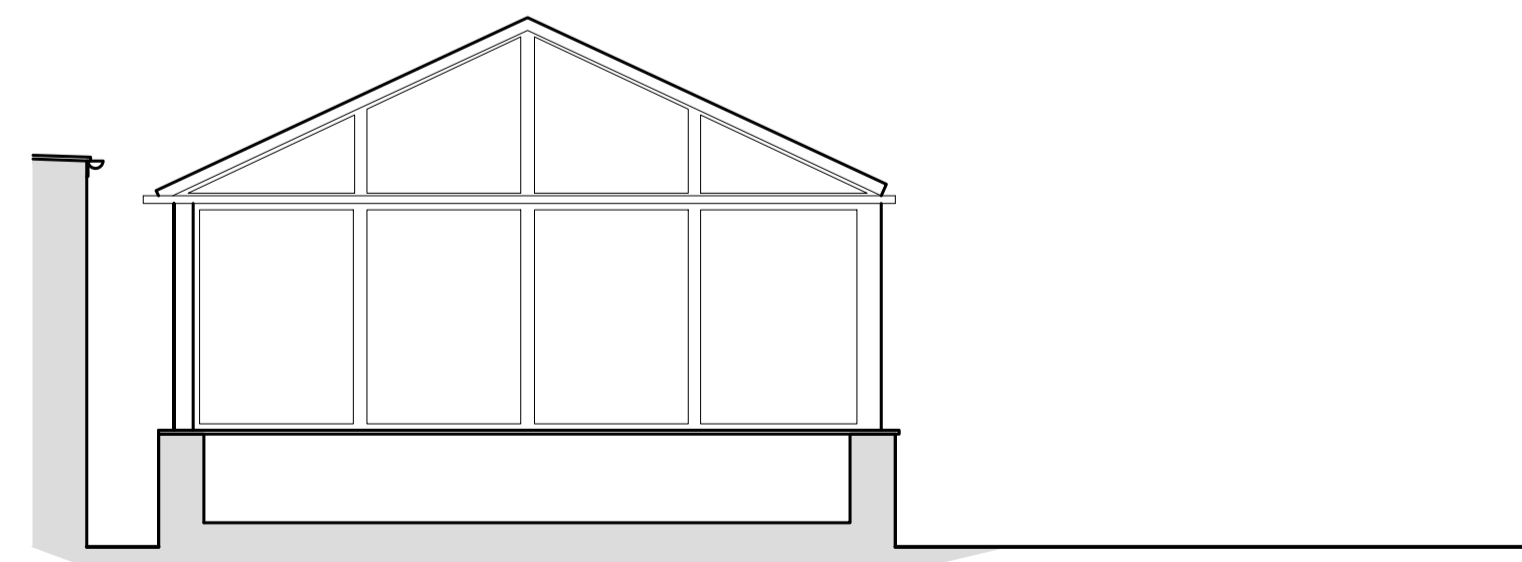

SECTION B-B

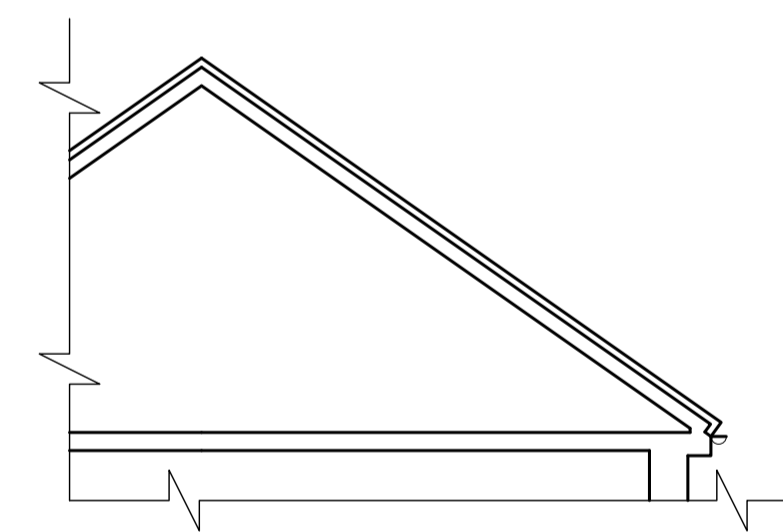

SECTION C-C

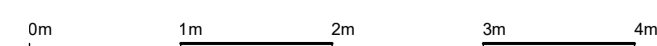

**SWDSurveying Ltd.**  
Innovation Centre Medway  
Maidstone Road, Chatham  
Kent ME5 9FD  
Tel: 01634 757 299  
Email: info@swdsurveying.co.uk

CLIENT  
**MR. A. COOKE & MS. S. DENNIS**

JOB  
**29 STATION ROAD,  
HERNE BAY**


DWG TITLE  
**EXISTING FLOOR PLANS &  
SECTIONS**

DWN <b>SD</b>	CHK <b>SD</b>	SIZE <b>A1 A3</b>	SCALE <b>1:50 1:100</b>
------------------	------------------	--------------------------	--------------------------------


DWG No. <b>D126-002</b>	Rev	DATE <b>NOV 2023</b>
----------------------------	-----	-------------------------

SWDSurveying Notes


1. Do not scale from this drawing.
2. All dimensions to be checked on site prior to ordering materials or commencing works. Any discrepancies are to be raised with SWDSurveying.
3. This drawing and all copies remain the copyright and property of SWDSurveying and may not be used for any purposes other than in connection with this commission.

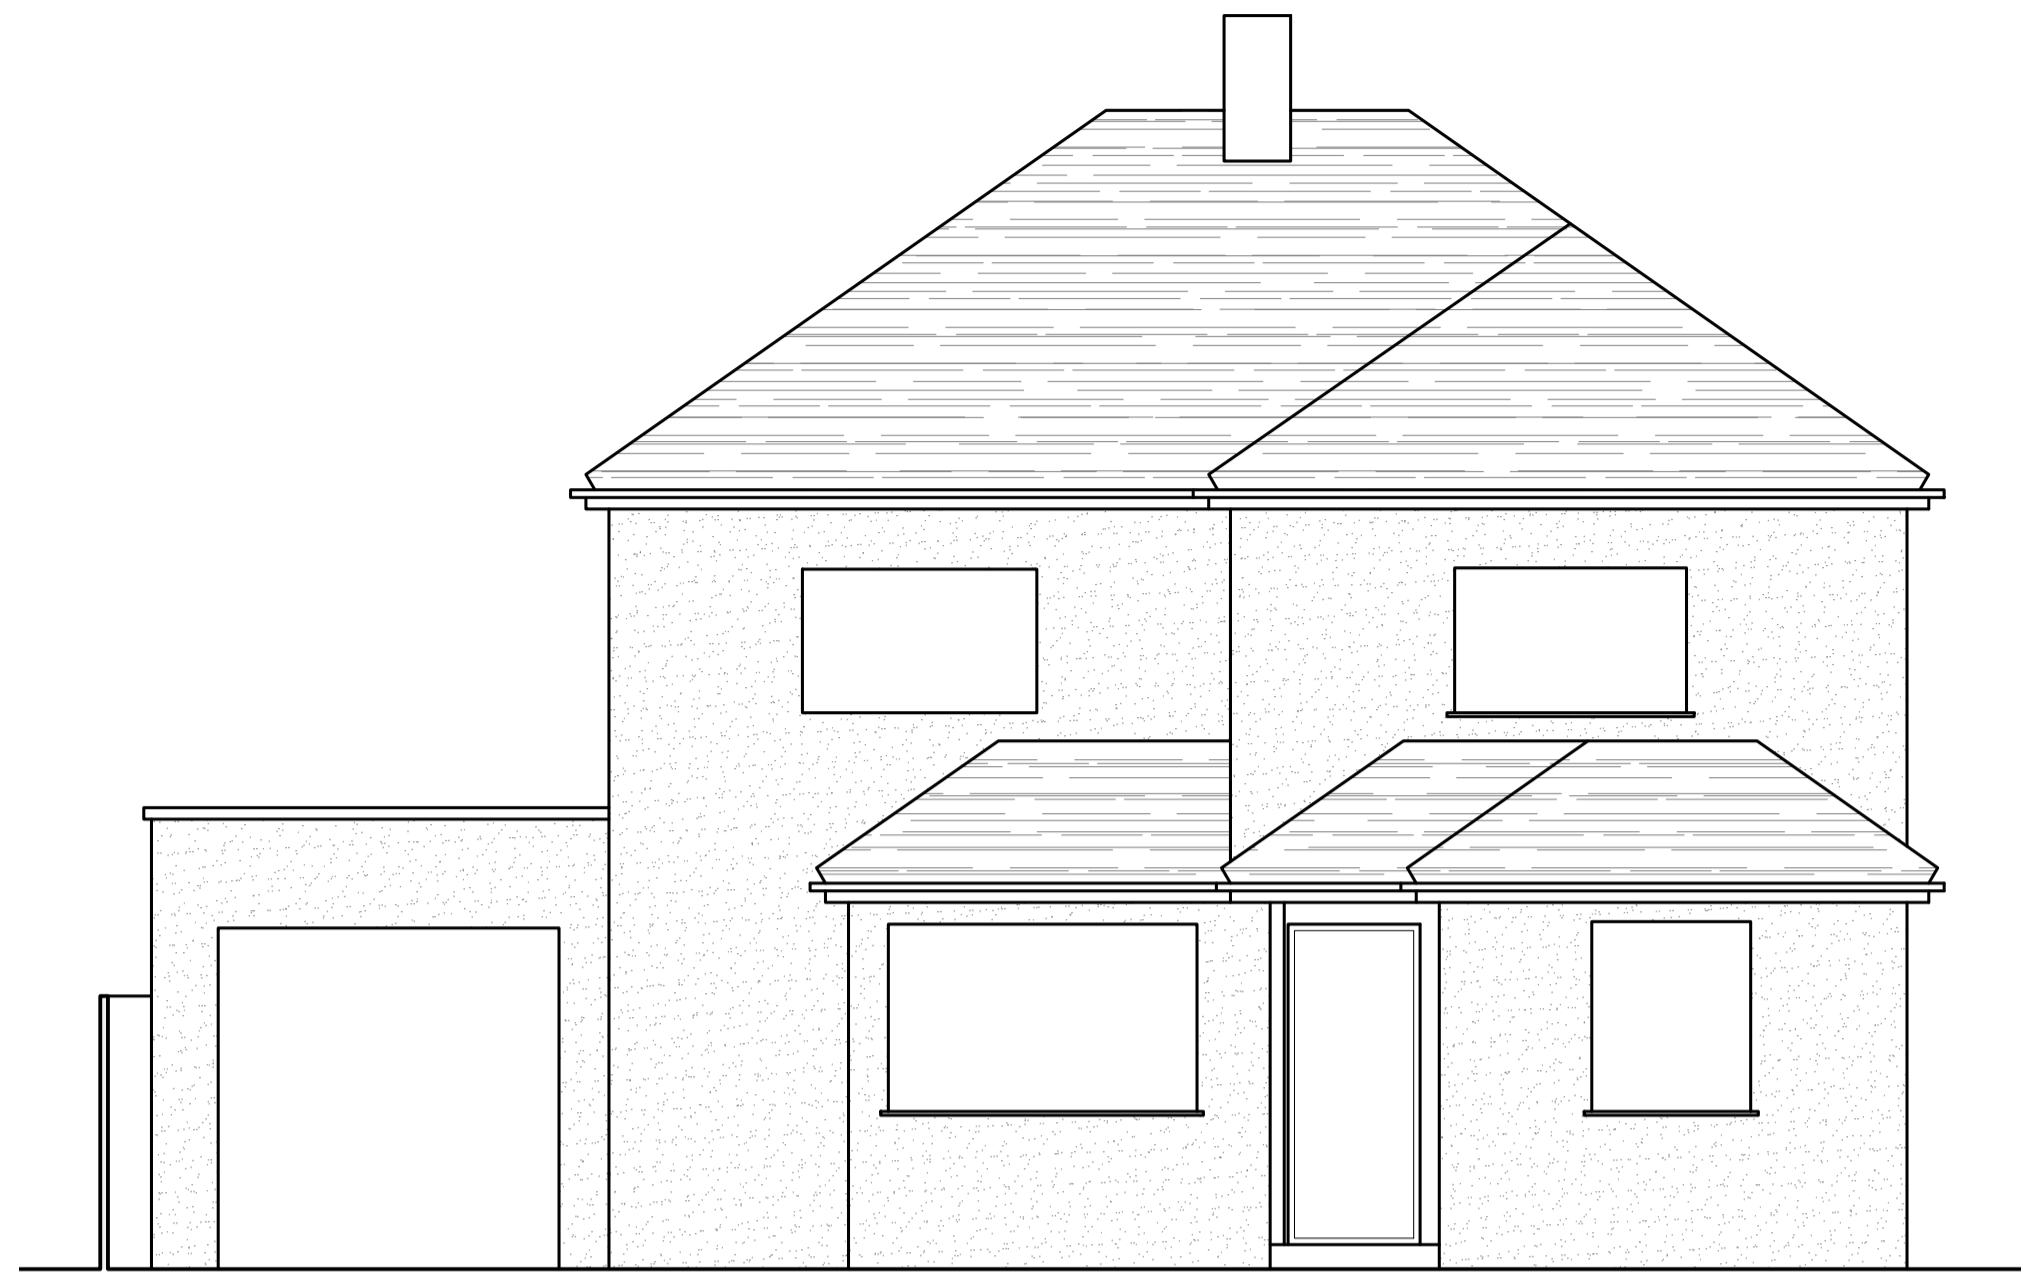


FRONT (EAST) ELEVATION

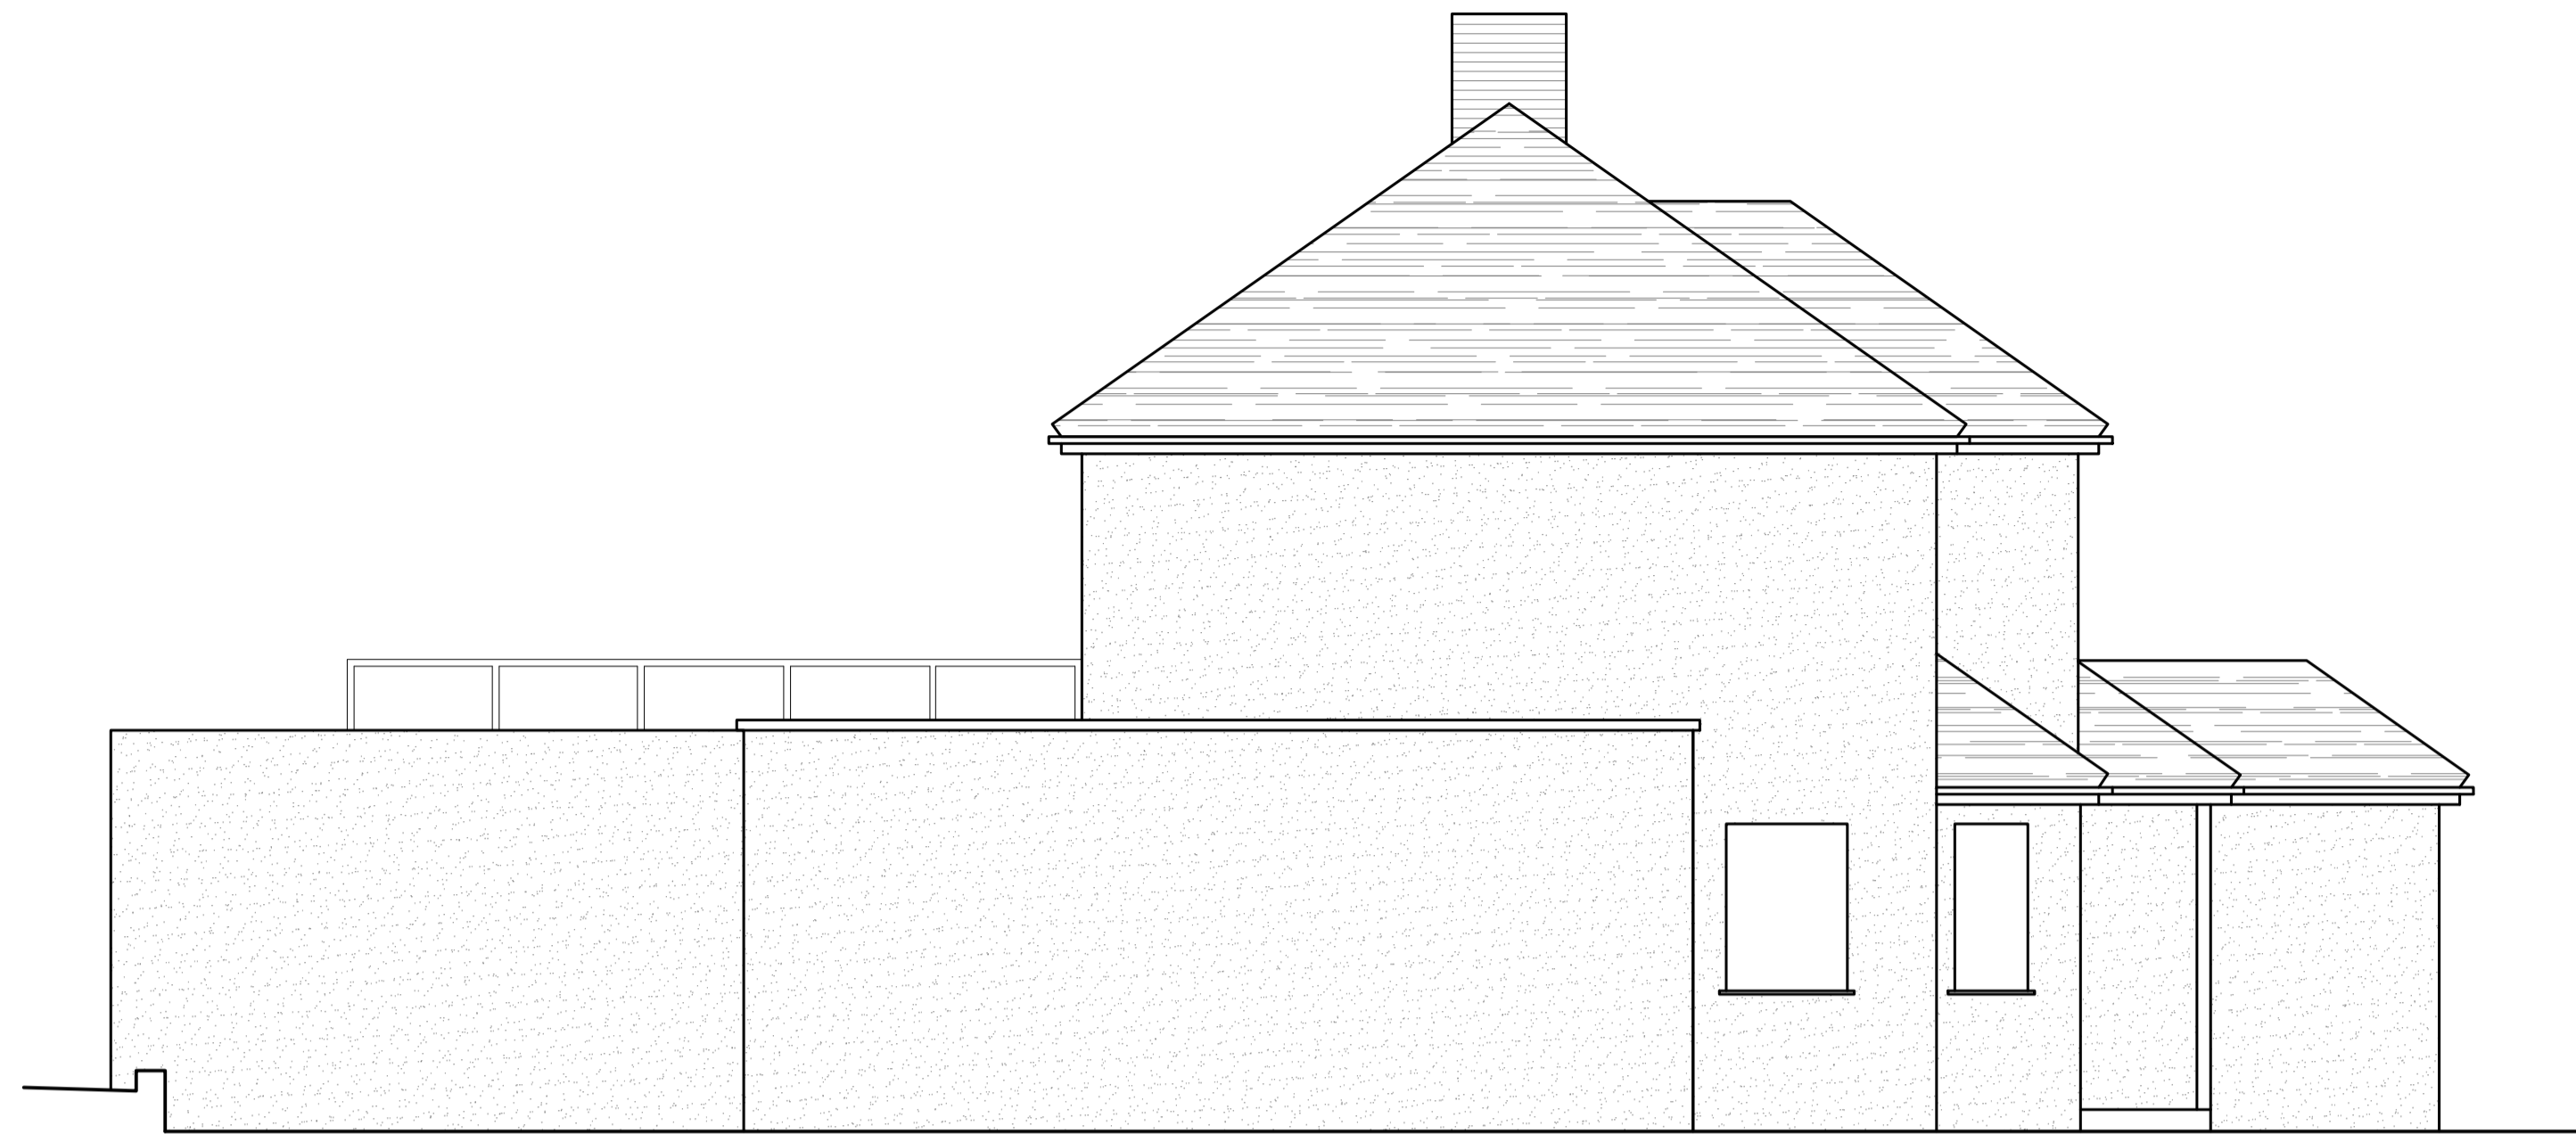


FLANK (SOUTH) ELEVATION

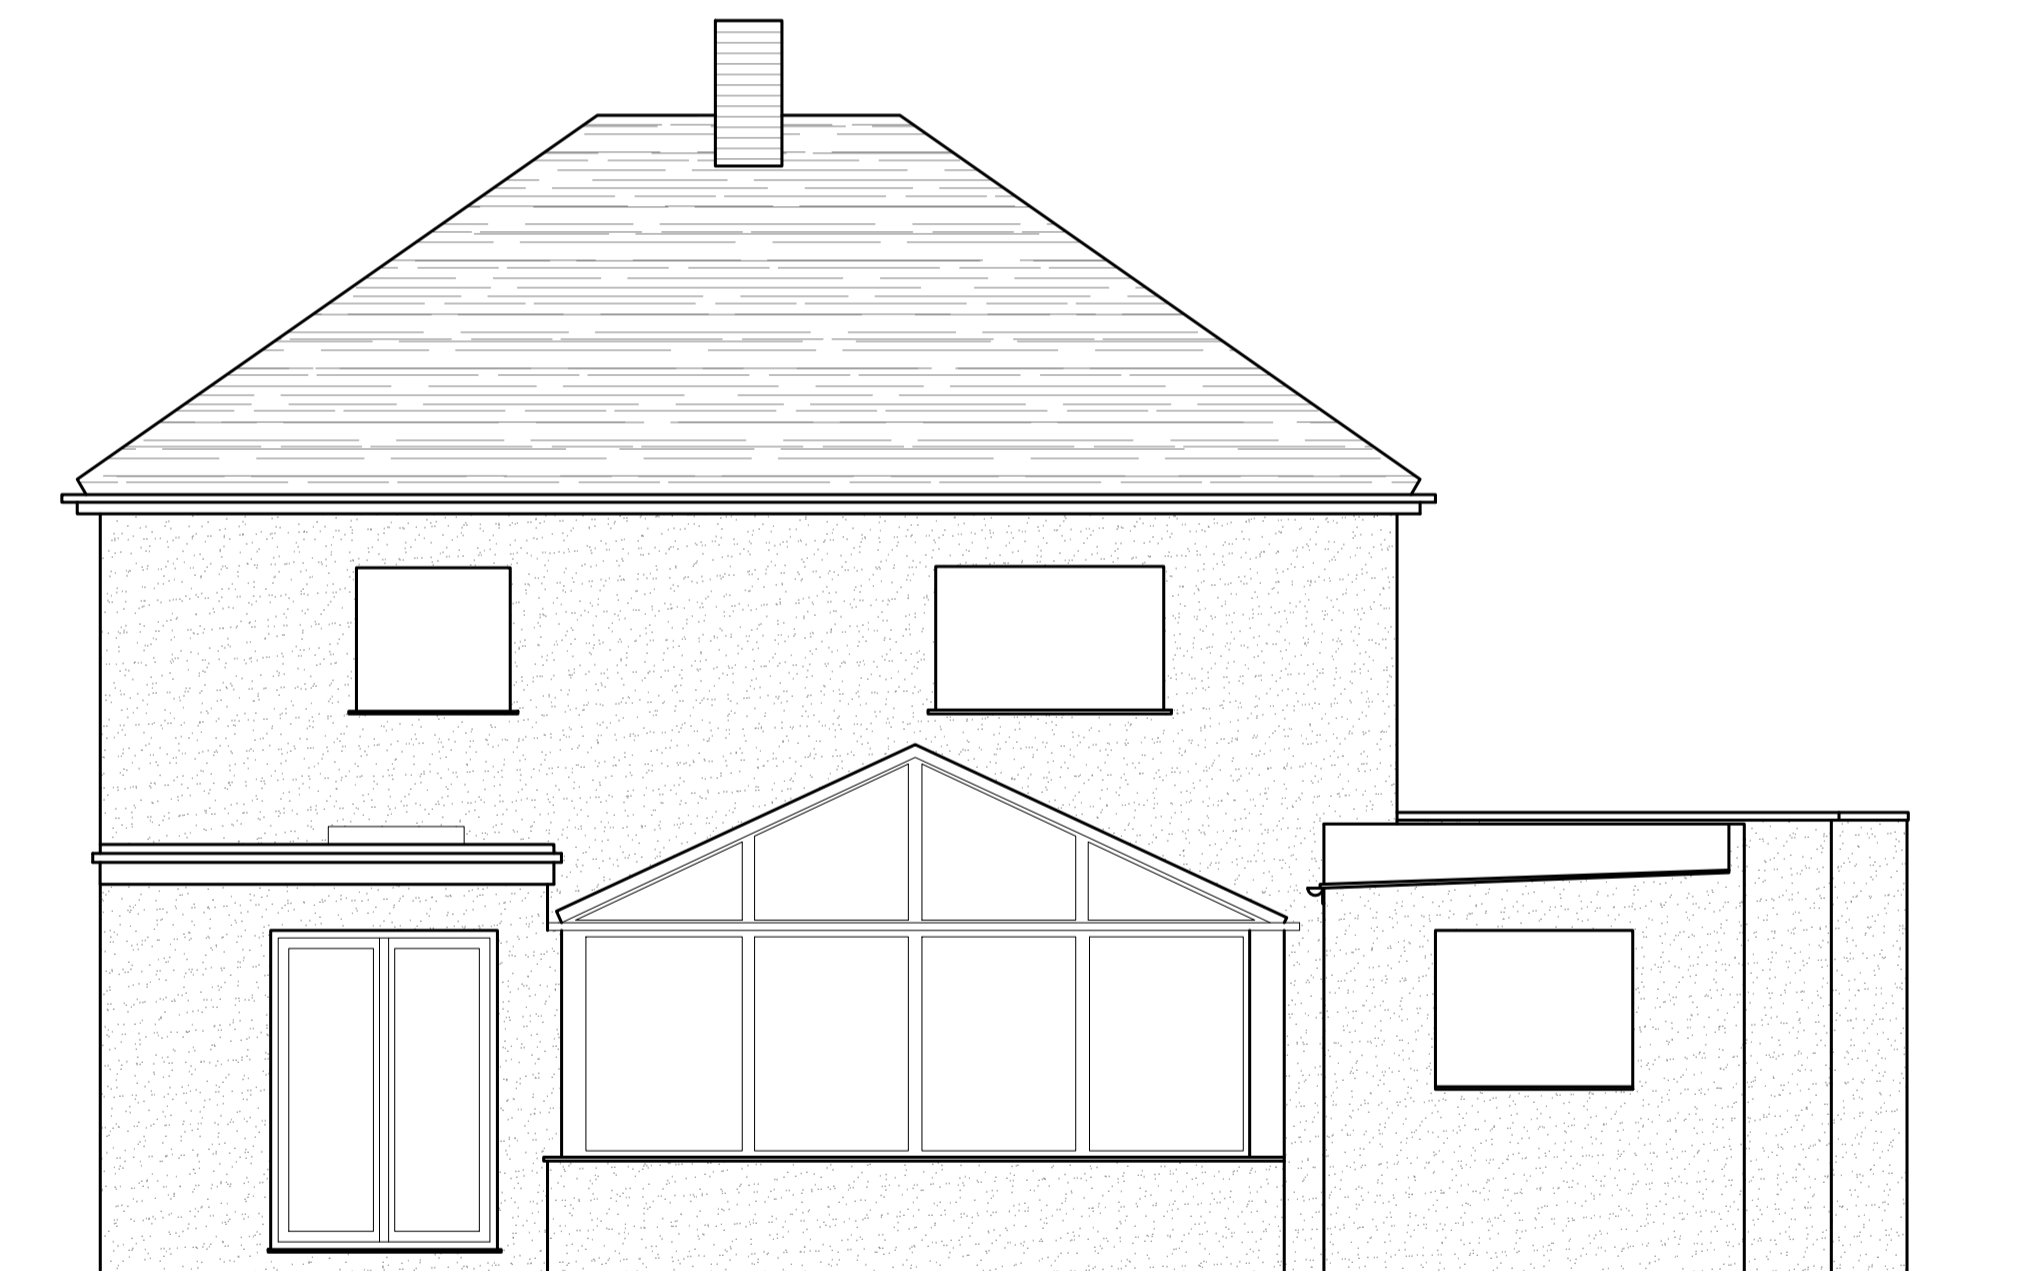

REAR (WEST) ELEVATION

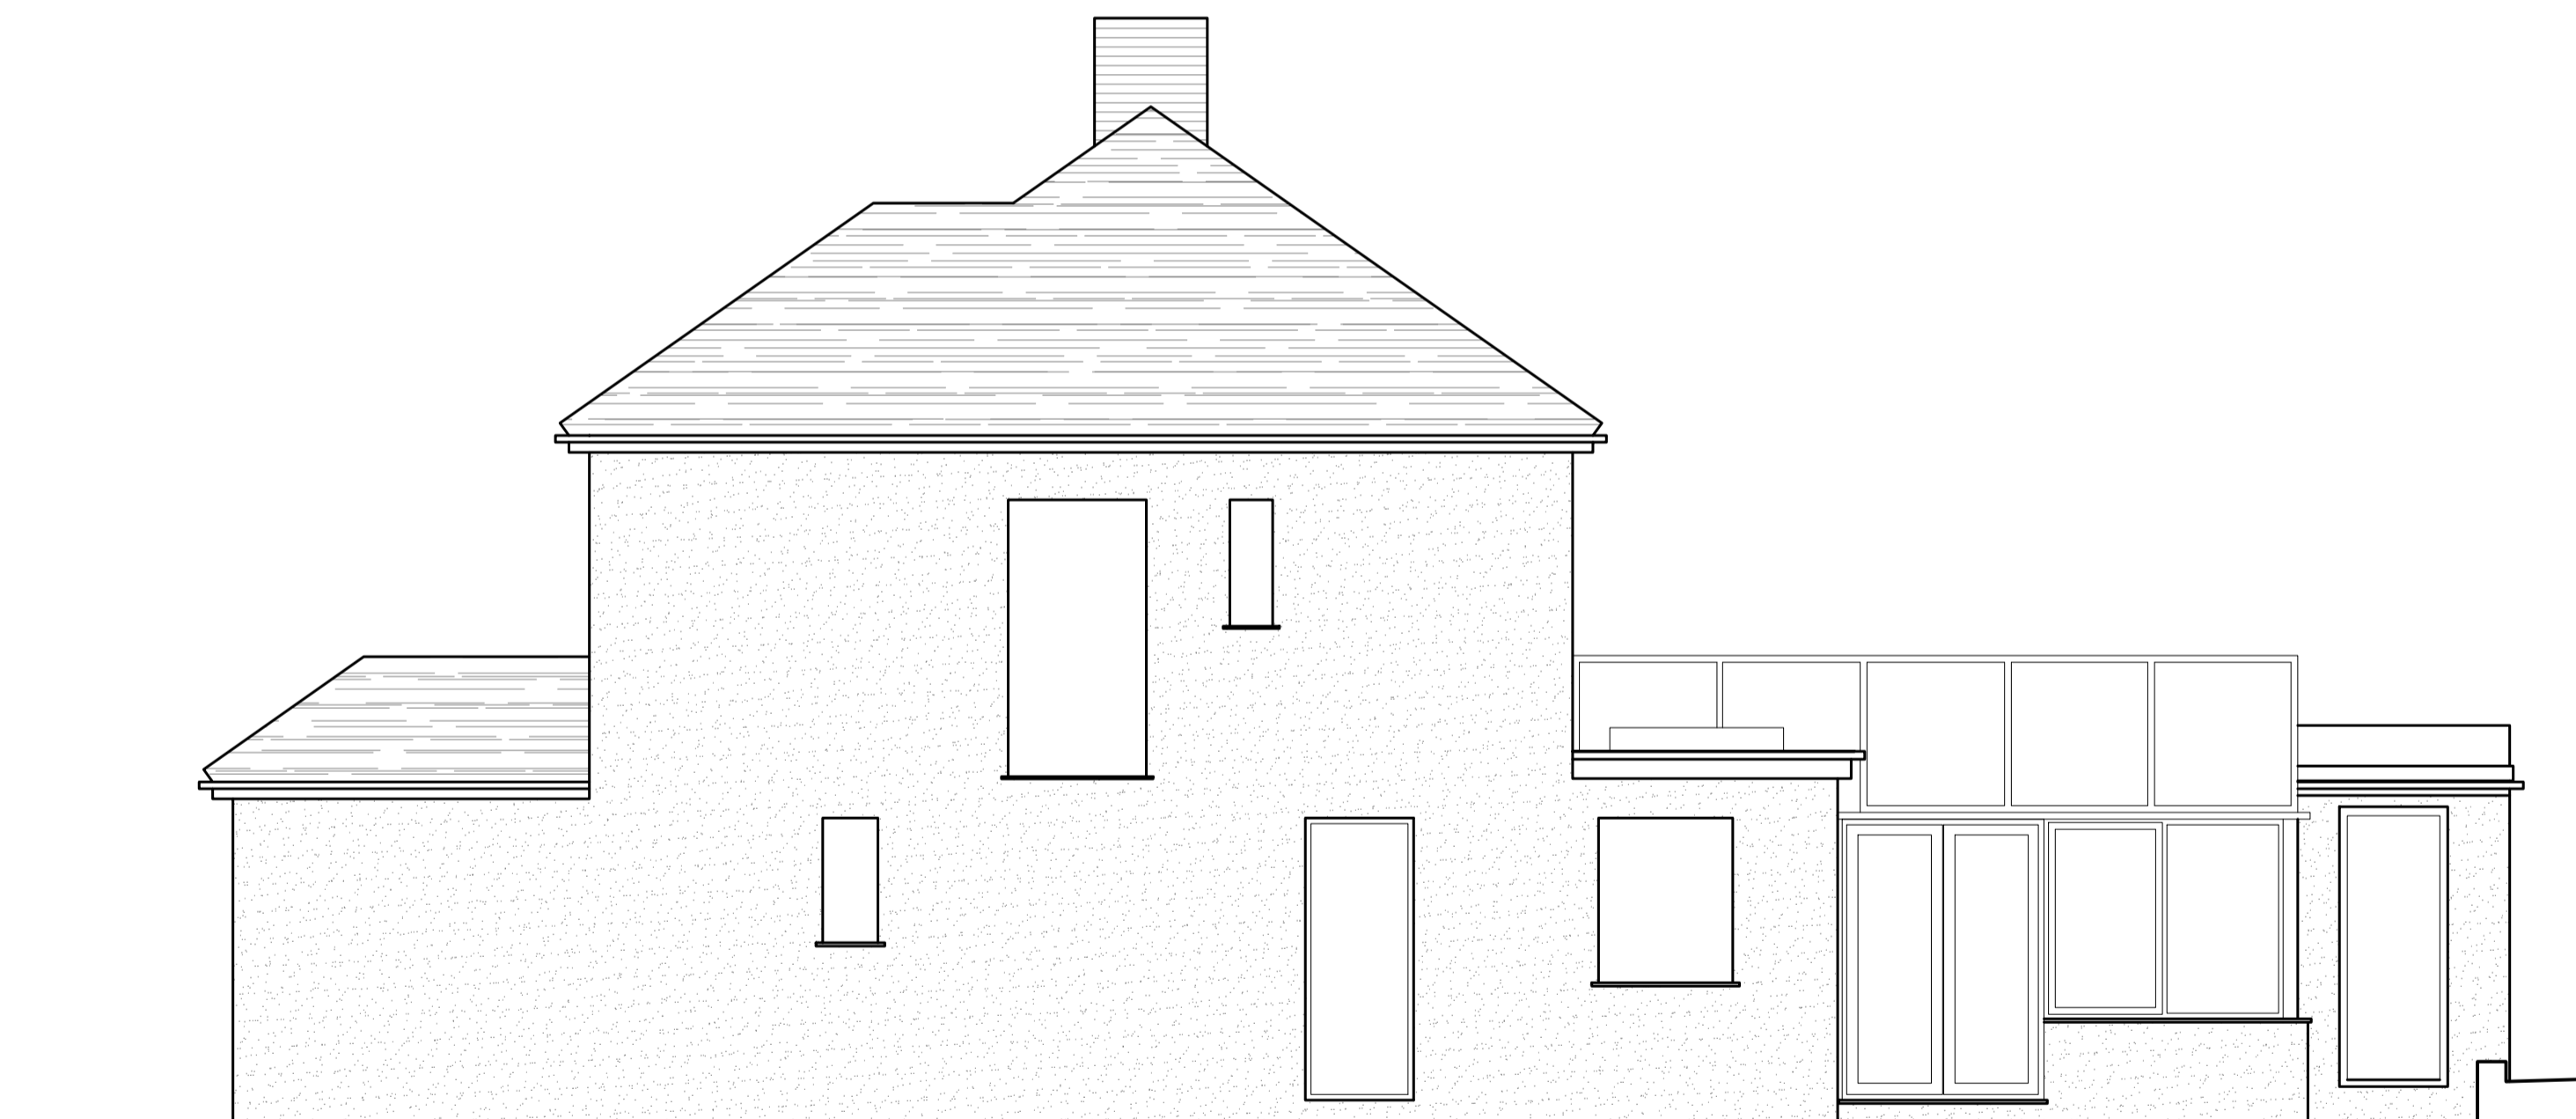

FLANK (NORTH) ELEVATION

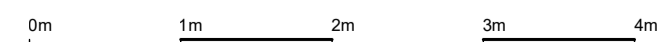


**SWDSurveying Ltd.**  
Innovation Centre Medway  
Maidstone Road, Chatham  
Kent ME5 9FD  
Tel: 01634 757 299  
Email: info@swdsurveying.co.uk


CLIENT			
<b>MR. A. COOKE &amp; MS. S. DENNIS</b>			
JOB			
<b>29 STATION ROAD, HERNE BAY</b>			
DWG TITLE			
<b>EXISTING ELEVATIONS</b>			
DWN	CHK	SIZE	SCALE
<b>SD</b>	<b>SD</b>	<b>A1</b>	<b>1:50</b>
		<b>A3</b>	<b>1:100</b>
DWG No.	Rev	DATE	
<b>D126-003</b>		<b>NOV 2023</b>	



LOCATION PLAN (Scale 1:1250)

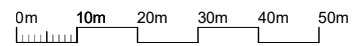


Application Site

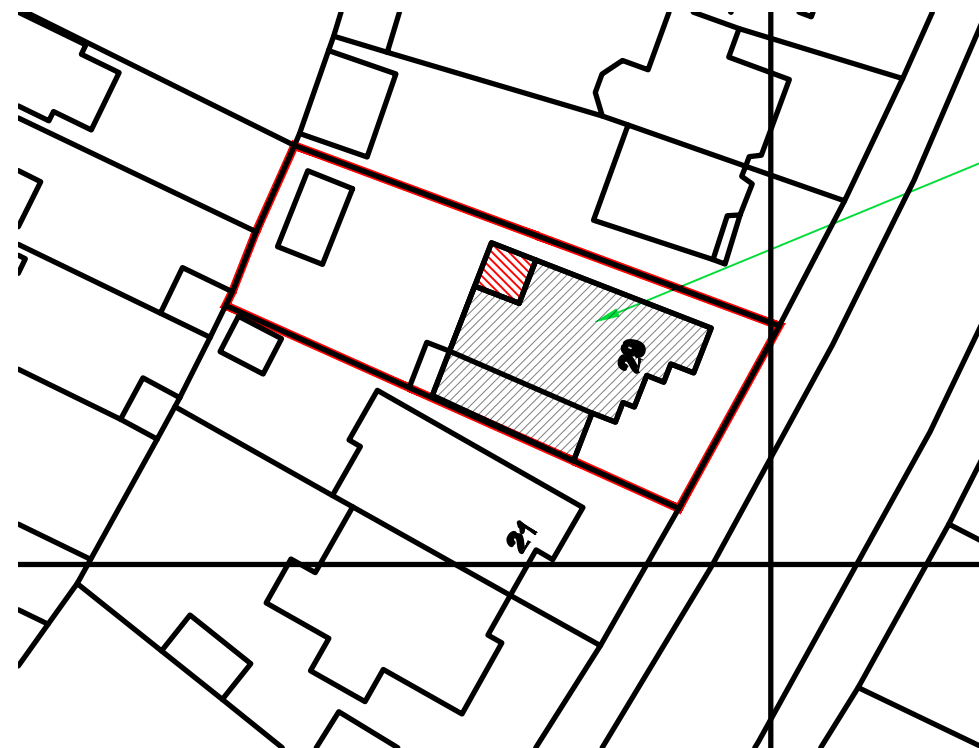

SITE PLAN (Scale 1:500)



Proposed extension

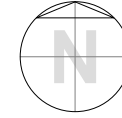

SWDSurveying Notes

1. Do not scale from this drawing.
2. All dimensions to be checked on site prior to ordering materials or commencing works. Any discrepancies are to be raised with SWDSurveying.
3. This drawing and all copies remain the copyright and property of SWDSurveying and may not be used for any purposes other than in connection with this commission.




Innovation Centre Medway  
Maidstone Road, Chatham  
Kent ME5 9FD  
Tel: 01634 757 299  
Email: info@swdsurveying.co.uk



CLIENT			
<b>MR. A. COOKE &amp; MS. S. DENNIS</b>			
JOB			
<b>29 STATION ROAD, HERNE BAY</b>			
DWG TITLE			
<b>OS EXTRACT / LOCATION PLAN</b>			
DWN	CHK	SIZE	SCALE
<b>SD</b>	<b>SD</b>	<b>A3</b>	<b>VAR.</b>
DWG No.	Rev	DATE	
<b>D126-OS</b>		<b>JAN 2024</b>	

**SWDSurveying Notes**

1. Do not scale from this drawing.
2. All dimensions to be checked on site prior to ordering materials or commencing works. Any discrepancies are to be raised with SWDSurveying.
3. This drawing and all copies remain the copyright and property of SWDSurveying and may not be used for any purposes other than in connection with this commission.

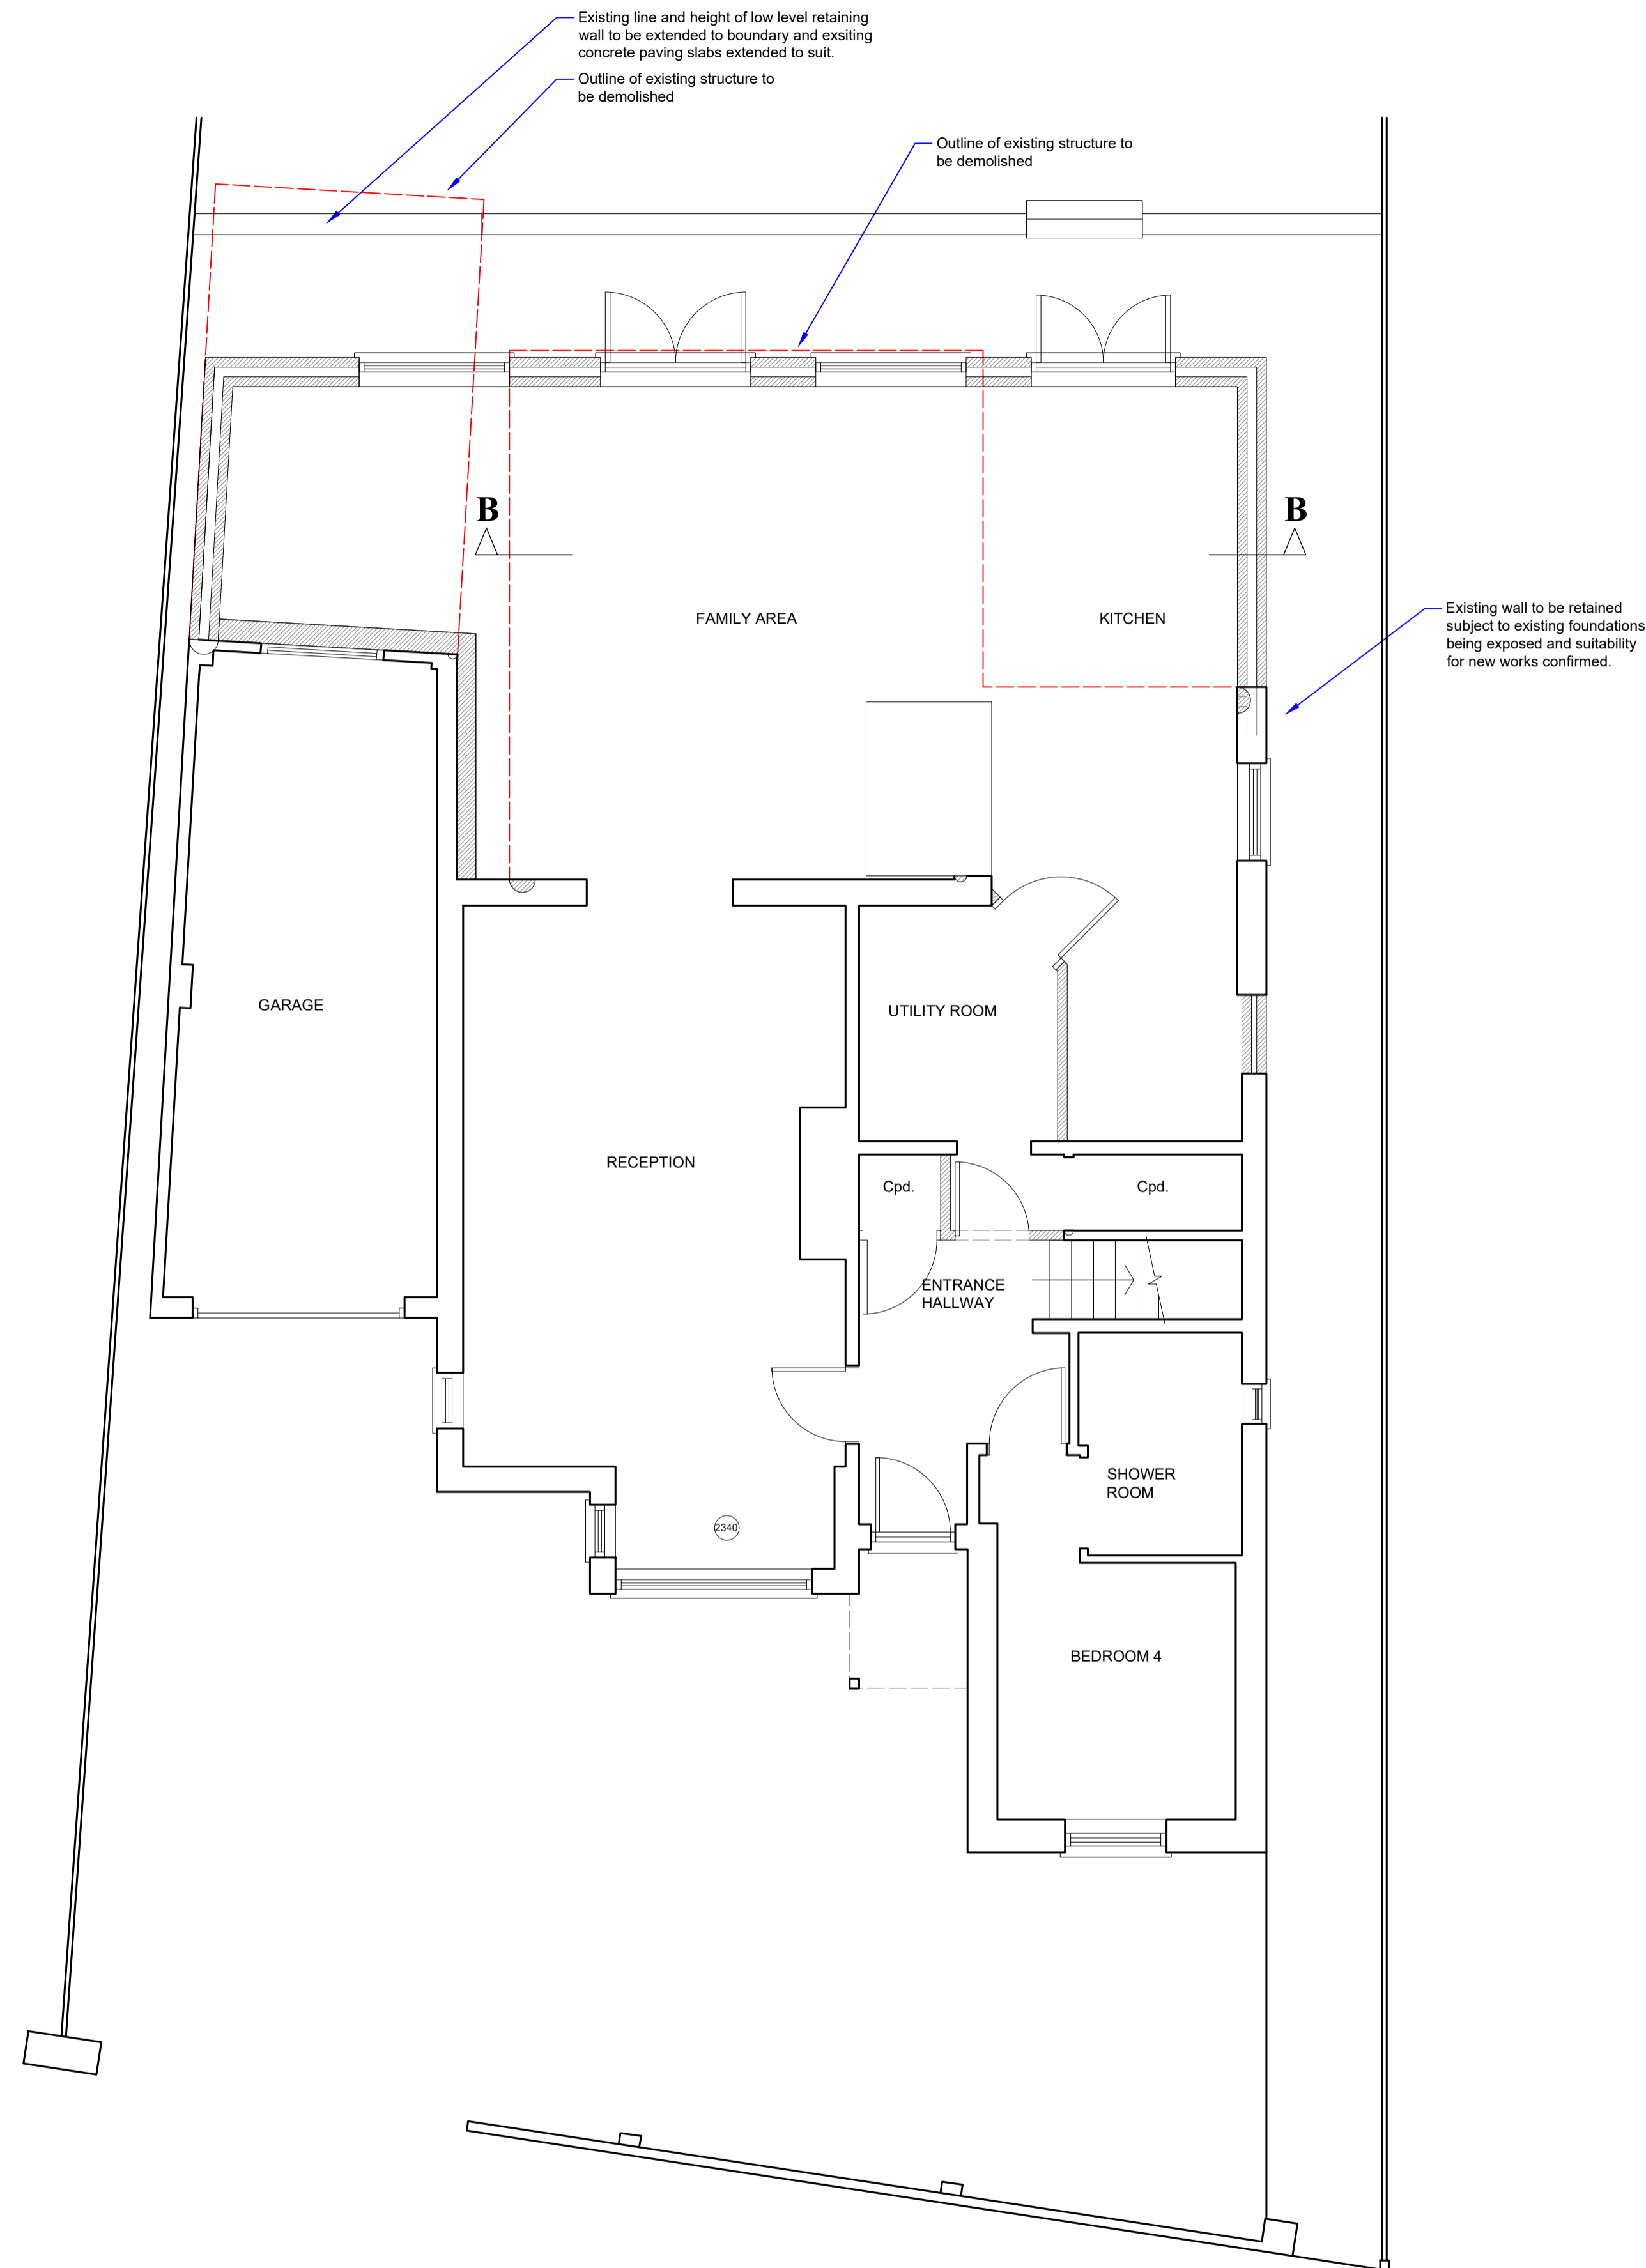

**GROUND FLOOR PLAN**

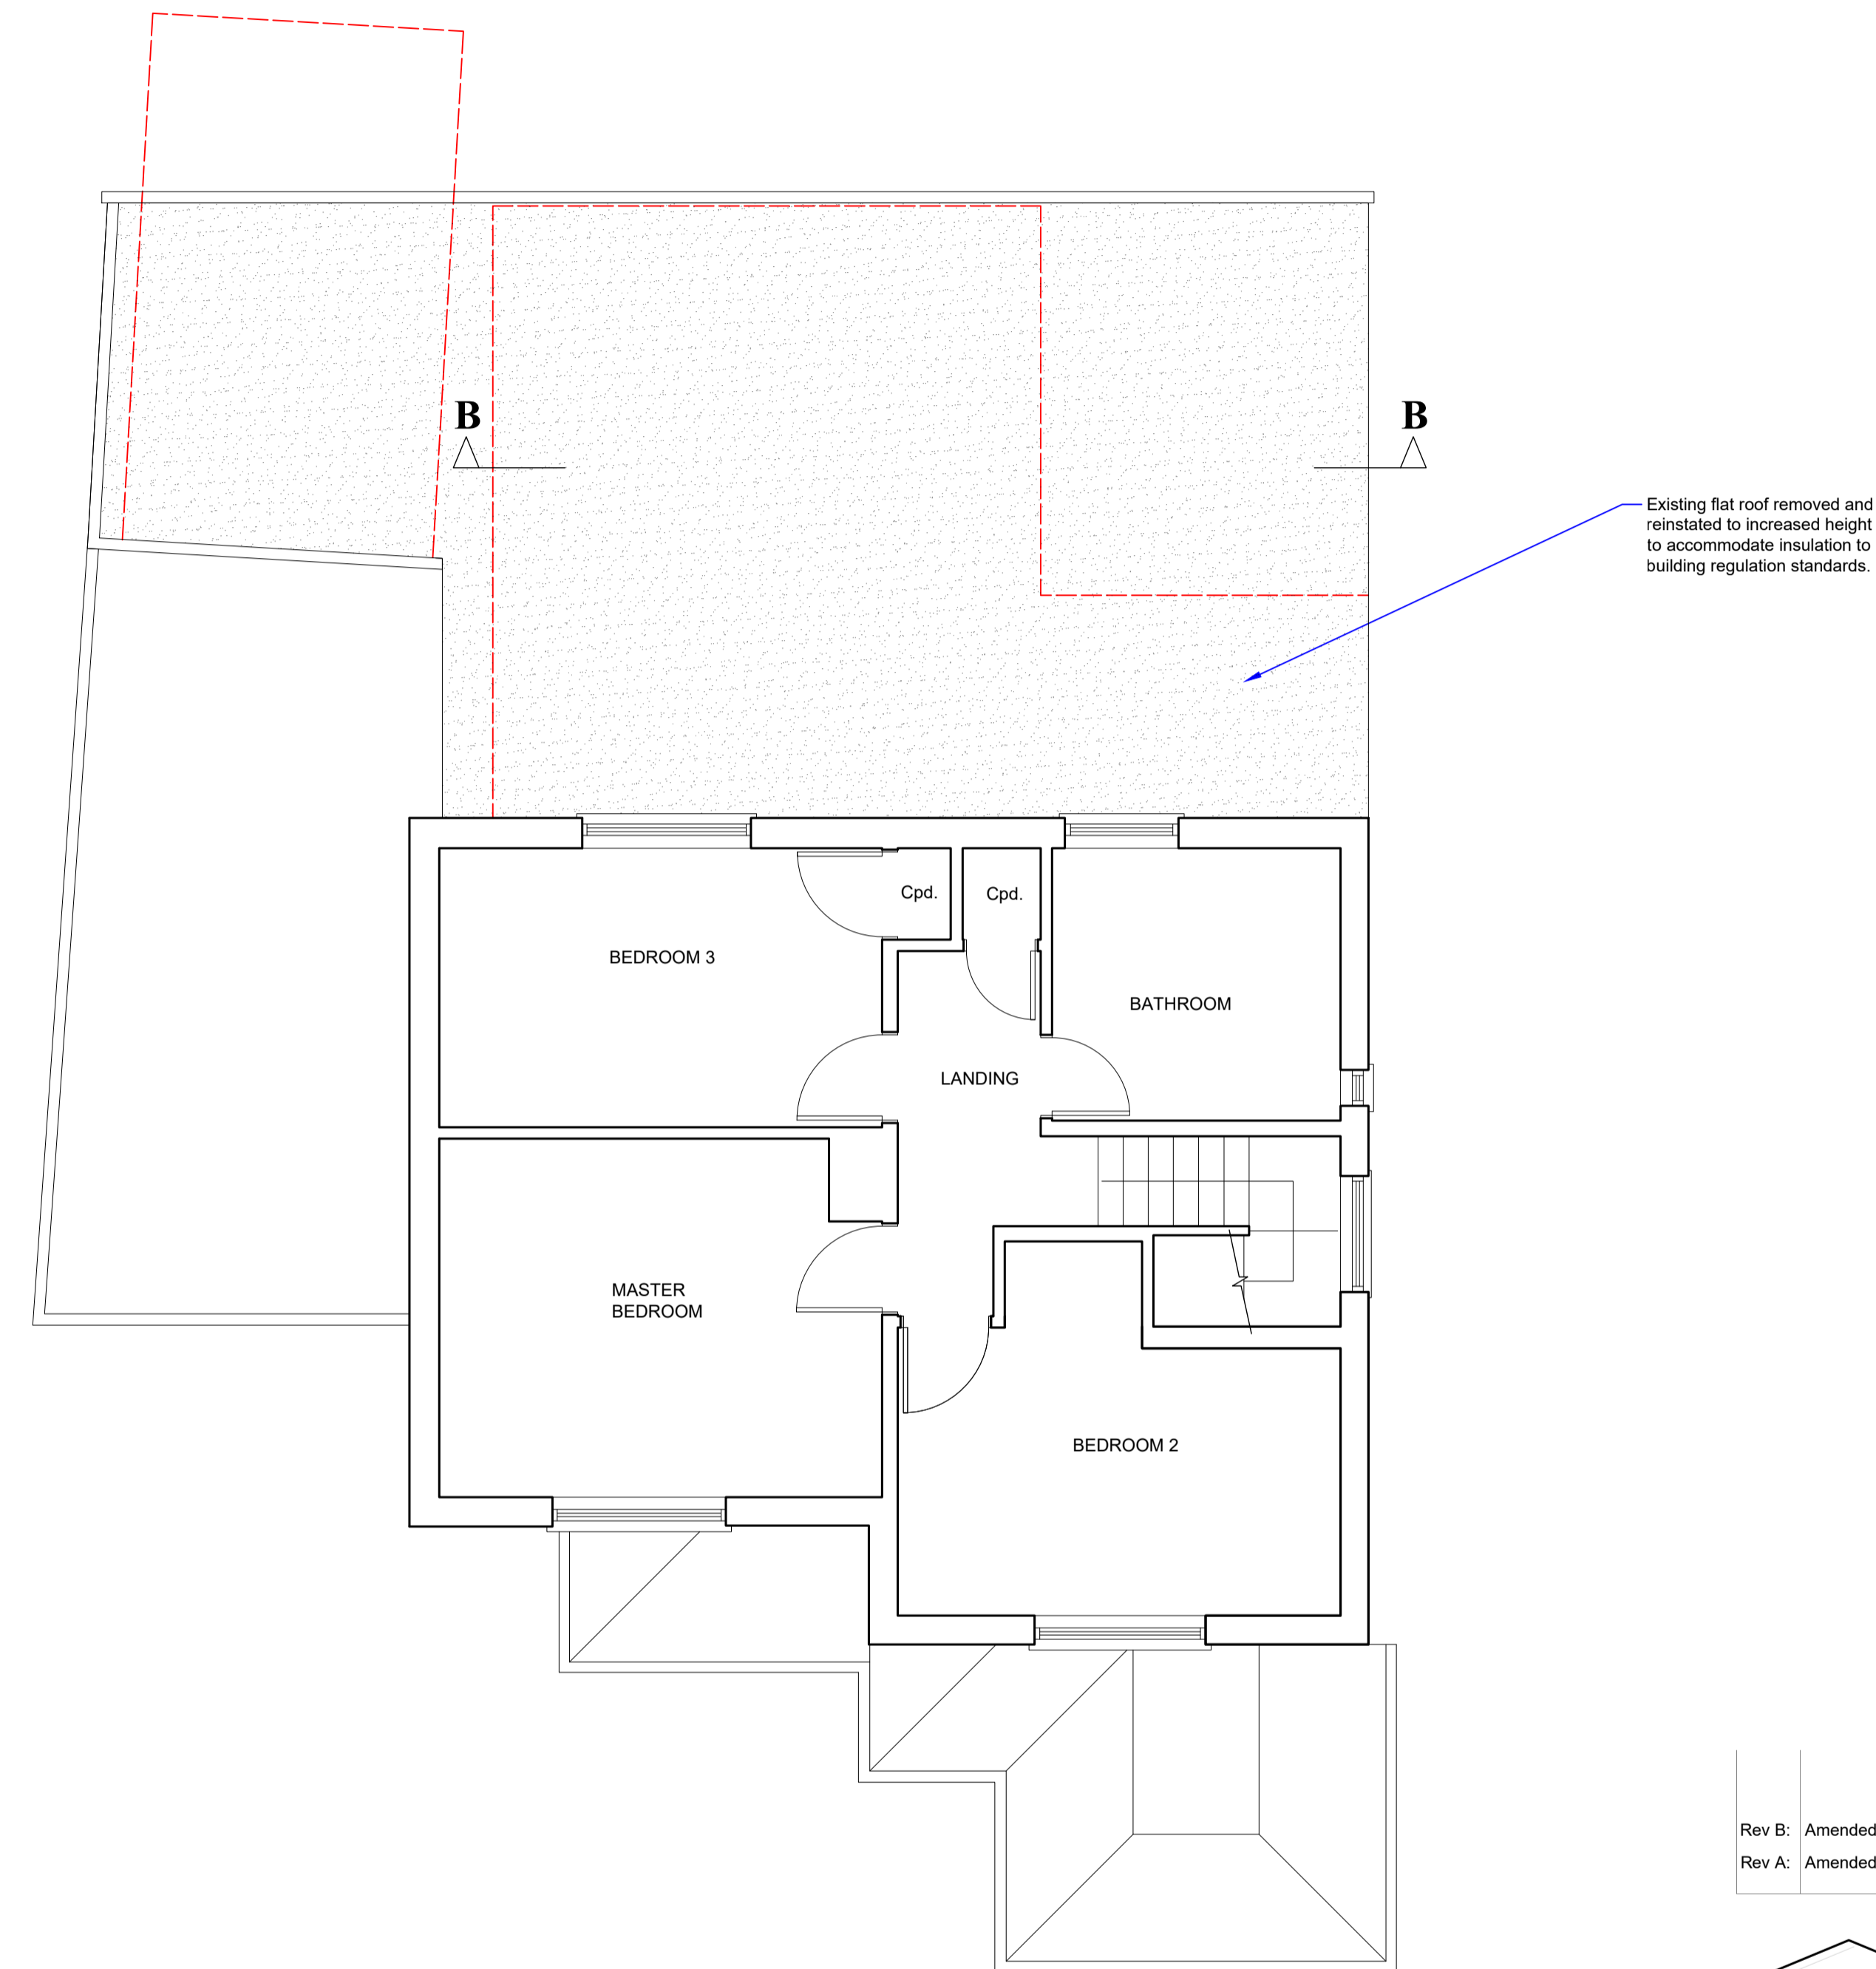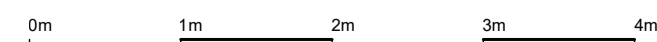

**FIRST FLOOR PLAN**

Rev B:	Amended scheme.	Jan. 2024 - SD.
Rev A:	Amended layout.	Dec. 2023 - SD.

**SWDSurveying Ltd.**  
 Innovation Centre Medway  
 Maidstone Road, Chatham  
 Kent ME5 9FD  
 Tel: 01634 757 299  
 Email: info@swdsurveying.co.uk

**CLIENT**  
**MR. A. COOKE & MS. S. DENNIS**

**JOB**  
**29 STATION ROAD,  
 HERNE BAY**

**DWG TITLE**  
**PROPOSED FLOOR PLANS**

DWN	CHK	SIZE	SCALE
SD	SD	A1 A3	1:50 1:100

DWG No.	Rev	DATE
D126-101	B	NOV 2023

**SWDSurveying Notes**

1. Do not scale from this drawing.
2. All dimensions to be checked on site prior to ordering materials or commencing works. Any discrepancies are to be raised with SWDSurveying.
3. This drawing and all copies remain the copyright and property of SWDSurveying and may not be used for any purposes other than in connection with this commission.


**Schedule of Materials**

Element	Existing	Proposed
Walls	Rendered masonry	Rendered masonry
Windows	uPVC	uPVC
Roof	Mineral felt Polycarbonate Glazed rooflight	Mineral felt
Rainwater goods	uPVC	uPVC
Fascia & Soffits	uPVC	uPVC


**Note: All new materials are to match existing in colour and appearance where practicable.**

Rev B:	Amended scheme.	Jan. 2024 - SD.
Rev A:	Amended layout.	Dec. 2023 - SD.

**SWDSurveying Ltd.**  
Innovation Centre Medway  
Maidstone Road, Chatham  
Kent ME5 9FD  
Tel: 01634 757 299  
Email: info@swdsurveying.co.uk

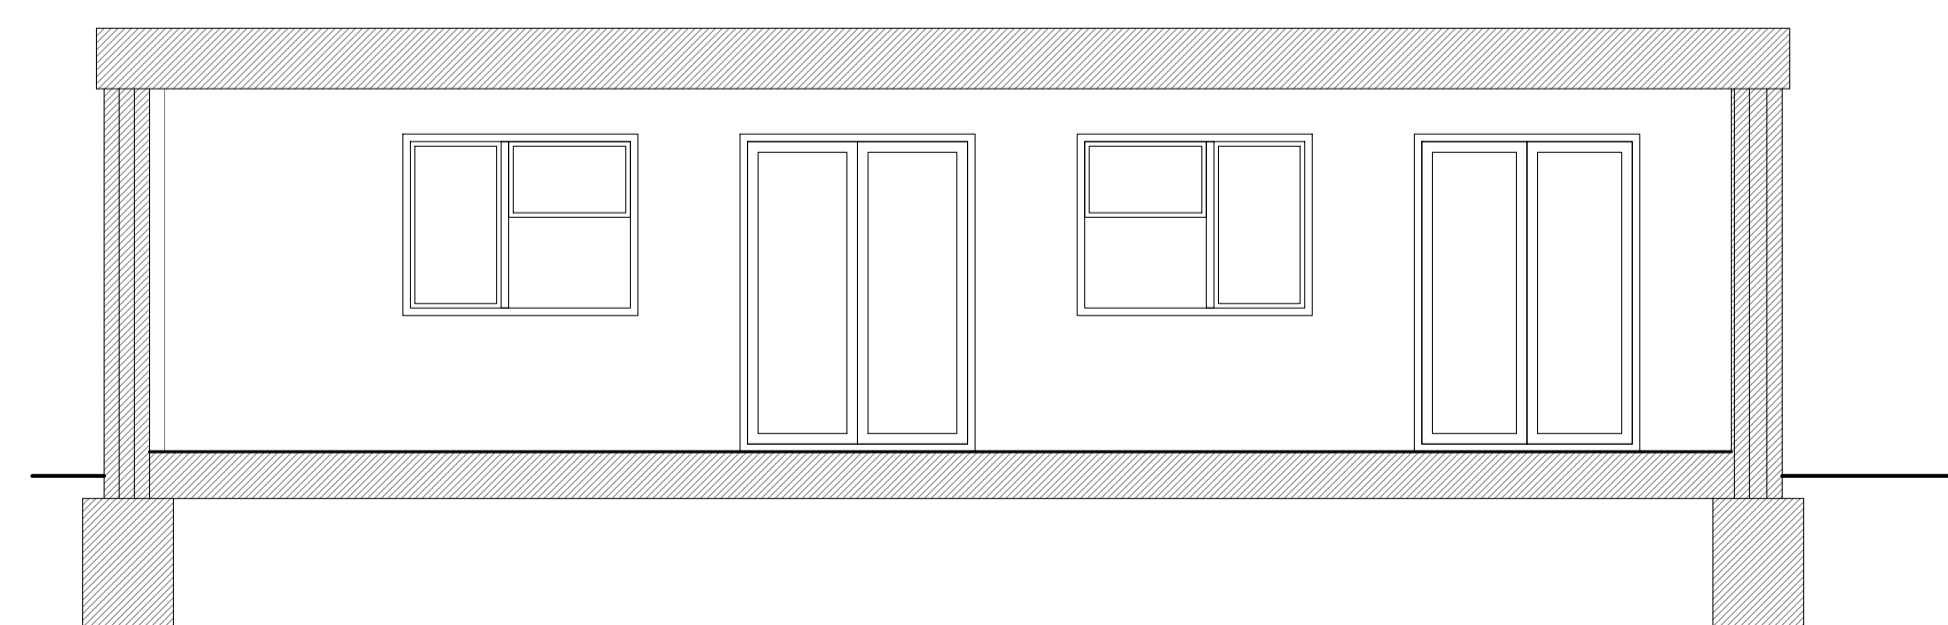


**SECTION B-B**

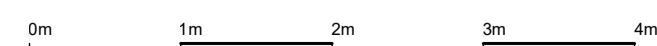


CLIENT			
<b>MR. A. COOKE &amp; MS. S. DENNIS</b>			
JOB			
<b>29 STATION ROAD, HERNE BAY</b>			
DWG TITLE			
<b>PROPOSED SECTION</b>			
DWN	CHK	SIZE	SCALE
<b>SD</b>	<b>SD</b>	<b>A1 A3</b>	<b>1:50 1:100</b>
DWG No.	Rev	DATE	
<b>D126-102</b>	<b>B</b>	<b>NOV 2023</b>	

SWDSurveying Notes


1. Do not scale from this drawing.
2. All dimensions to be checked on site prior to ordering materials or commencing works. Any discrepancies are to be raised with SWDSurveying.
3. This drawing and all copies remain the copyright and property of SWDSurveying and may not be used for any purposes other than in connection with this commission.

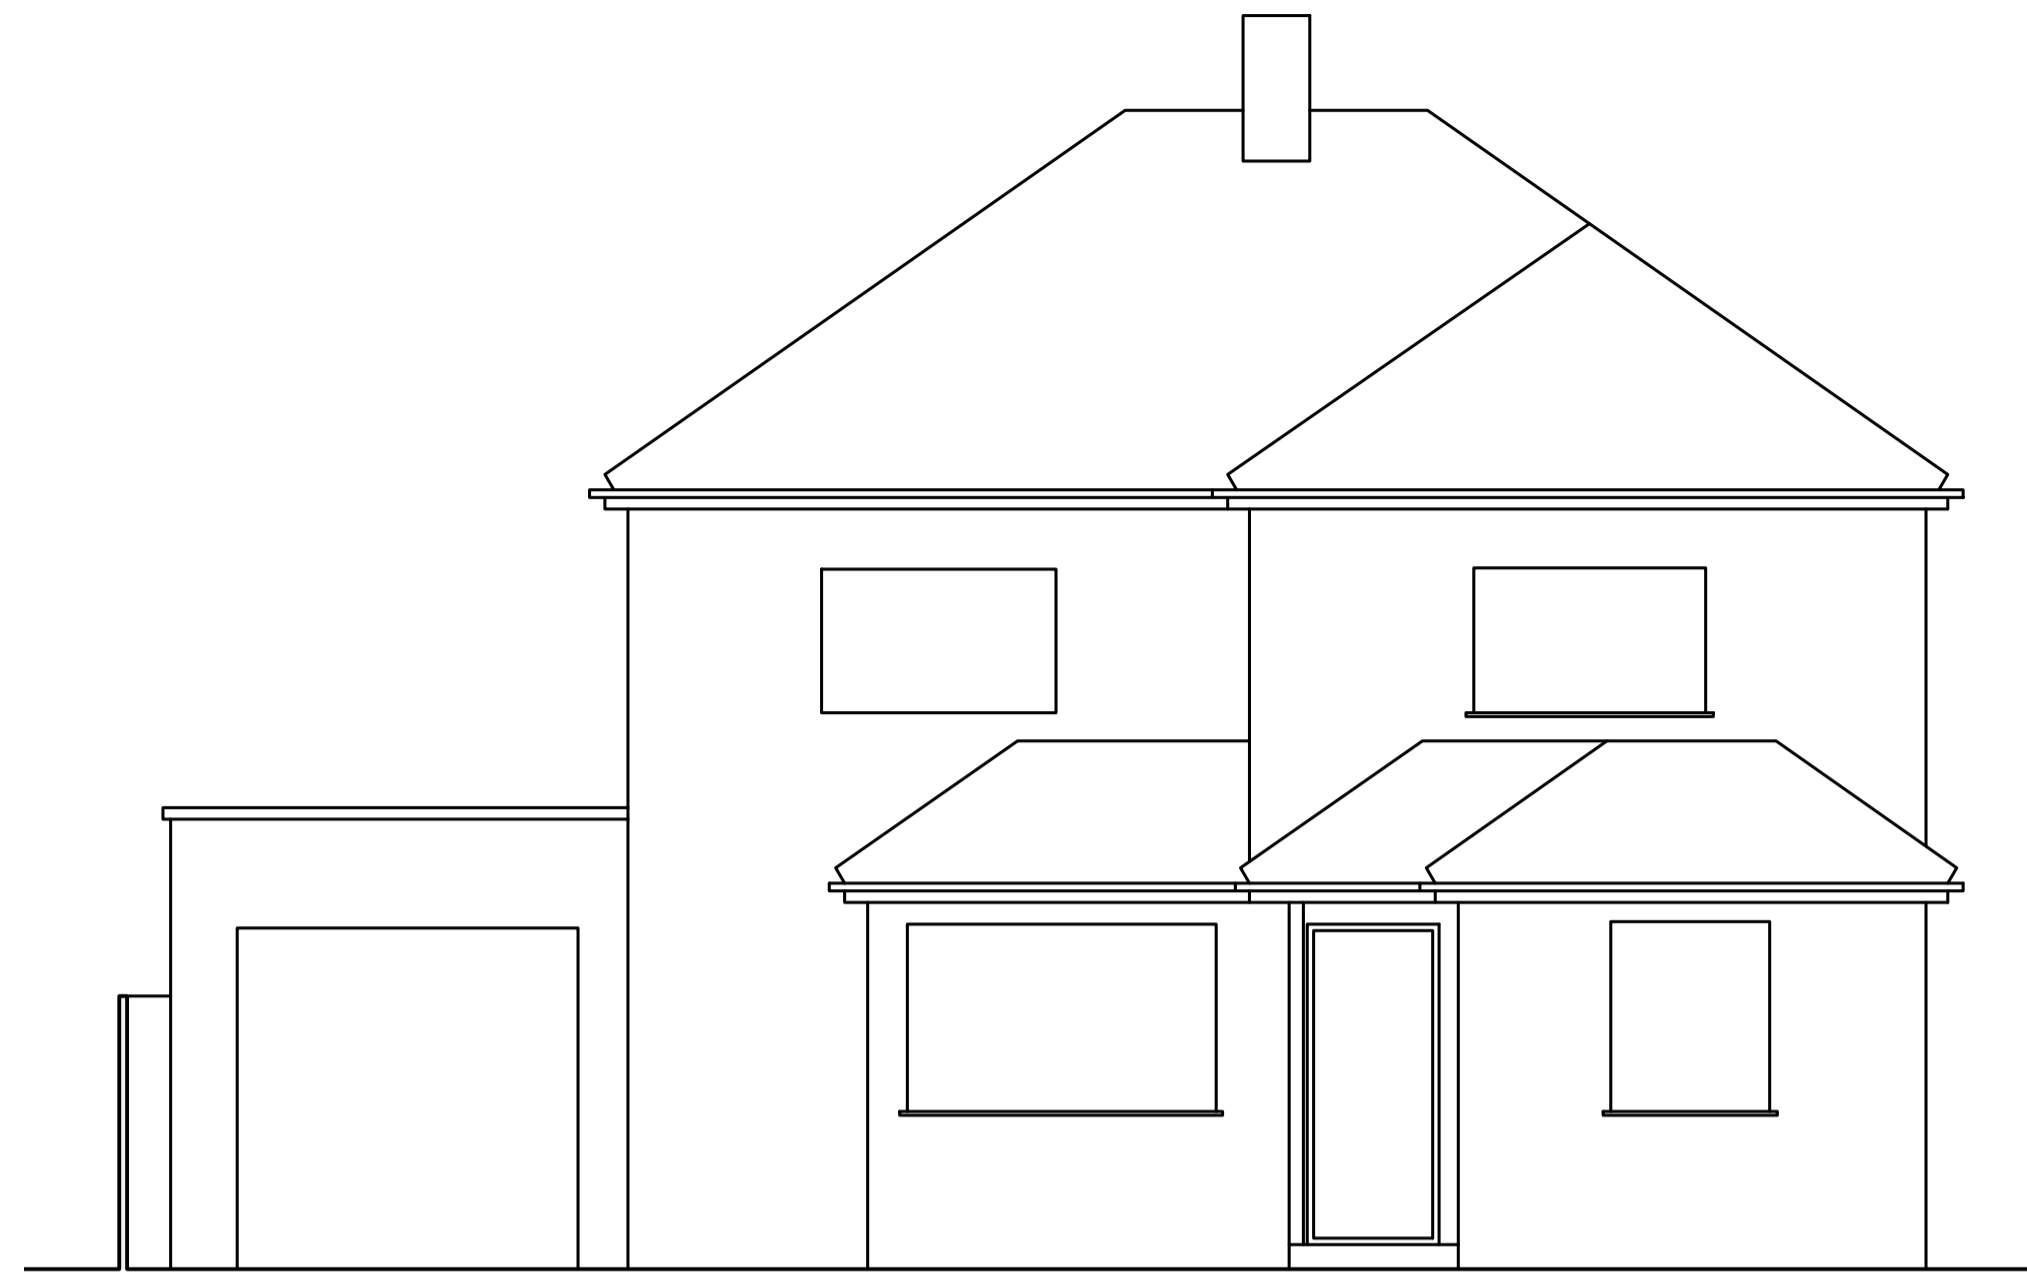


FRONT (EAST) ELEVATION

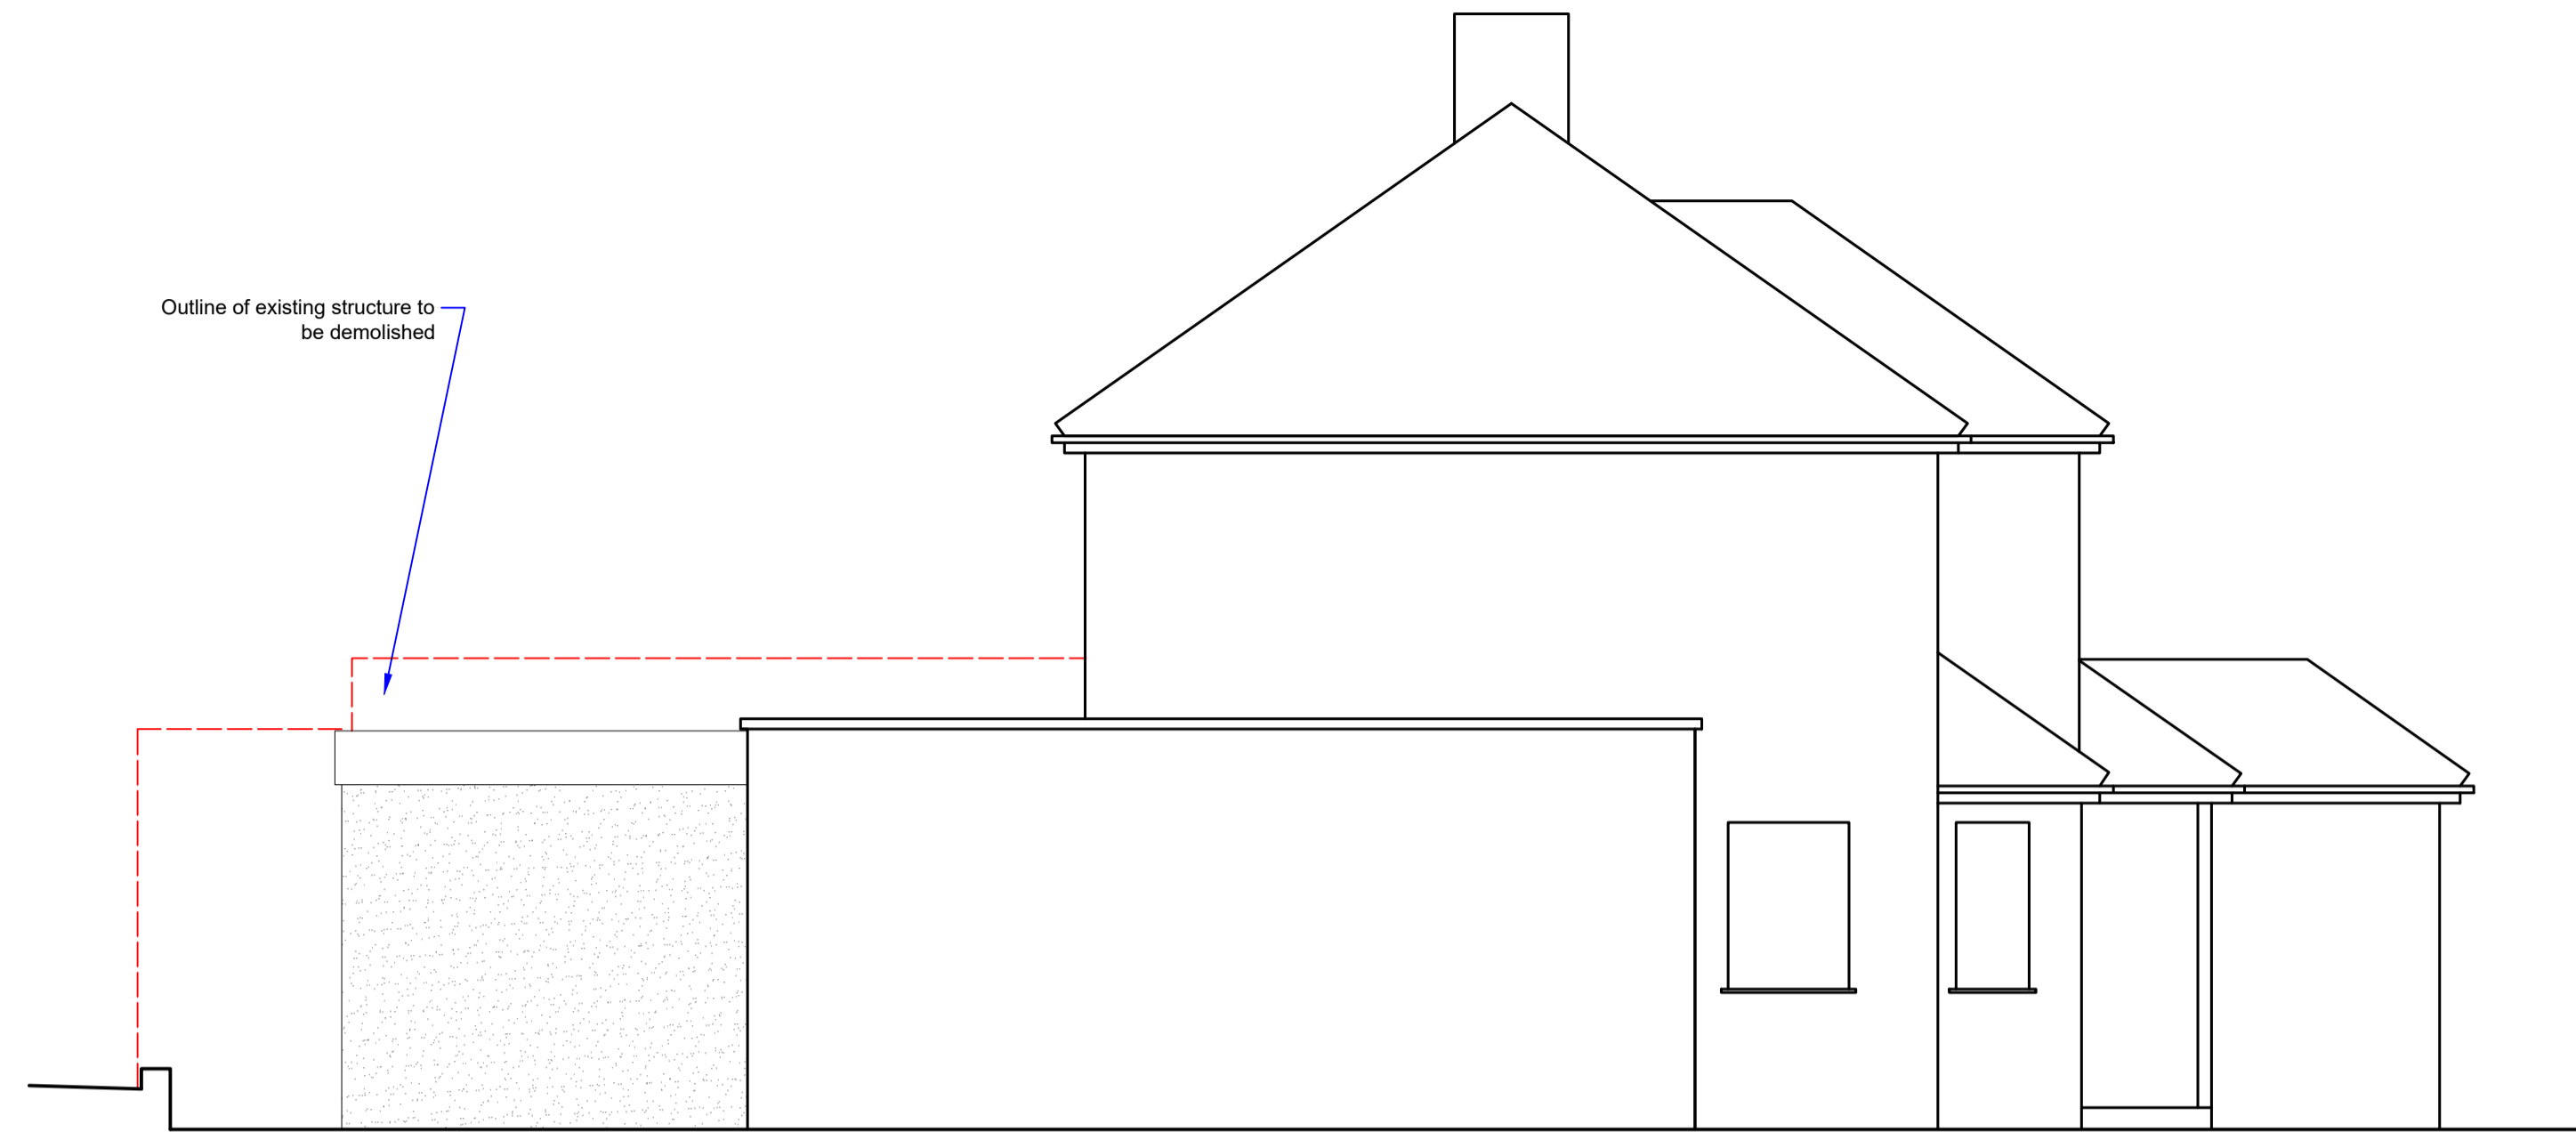

FLANK (SOUTH) ELEVATION

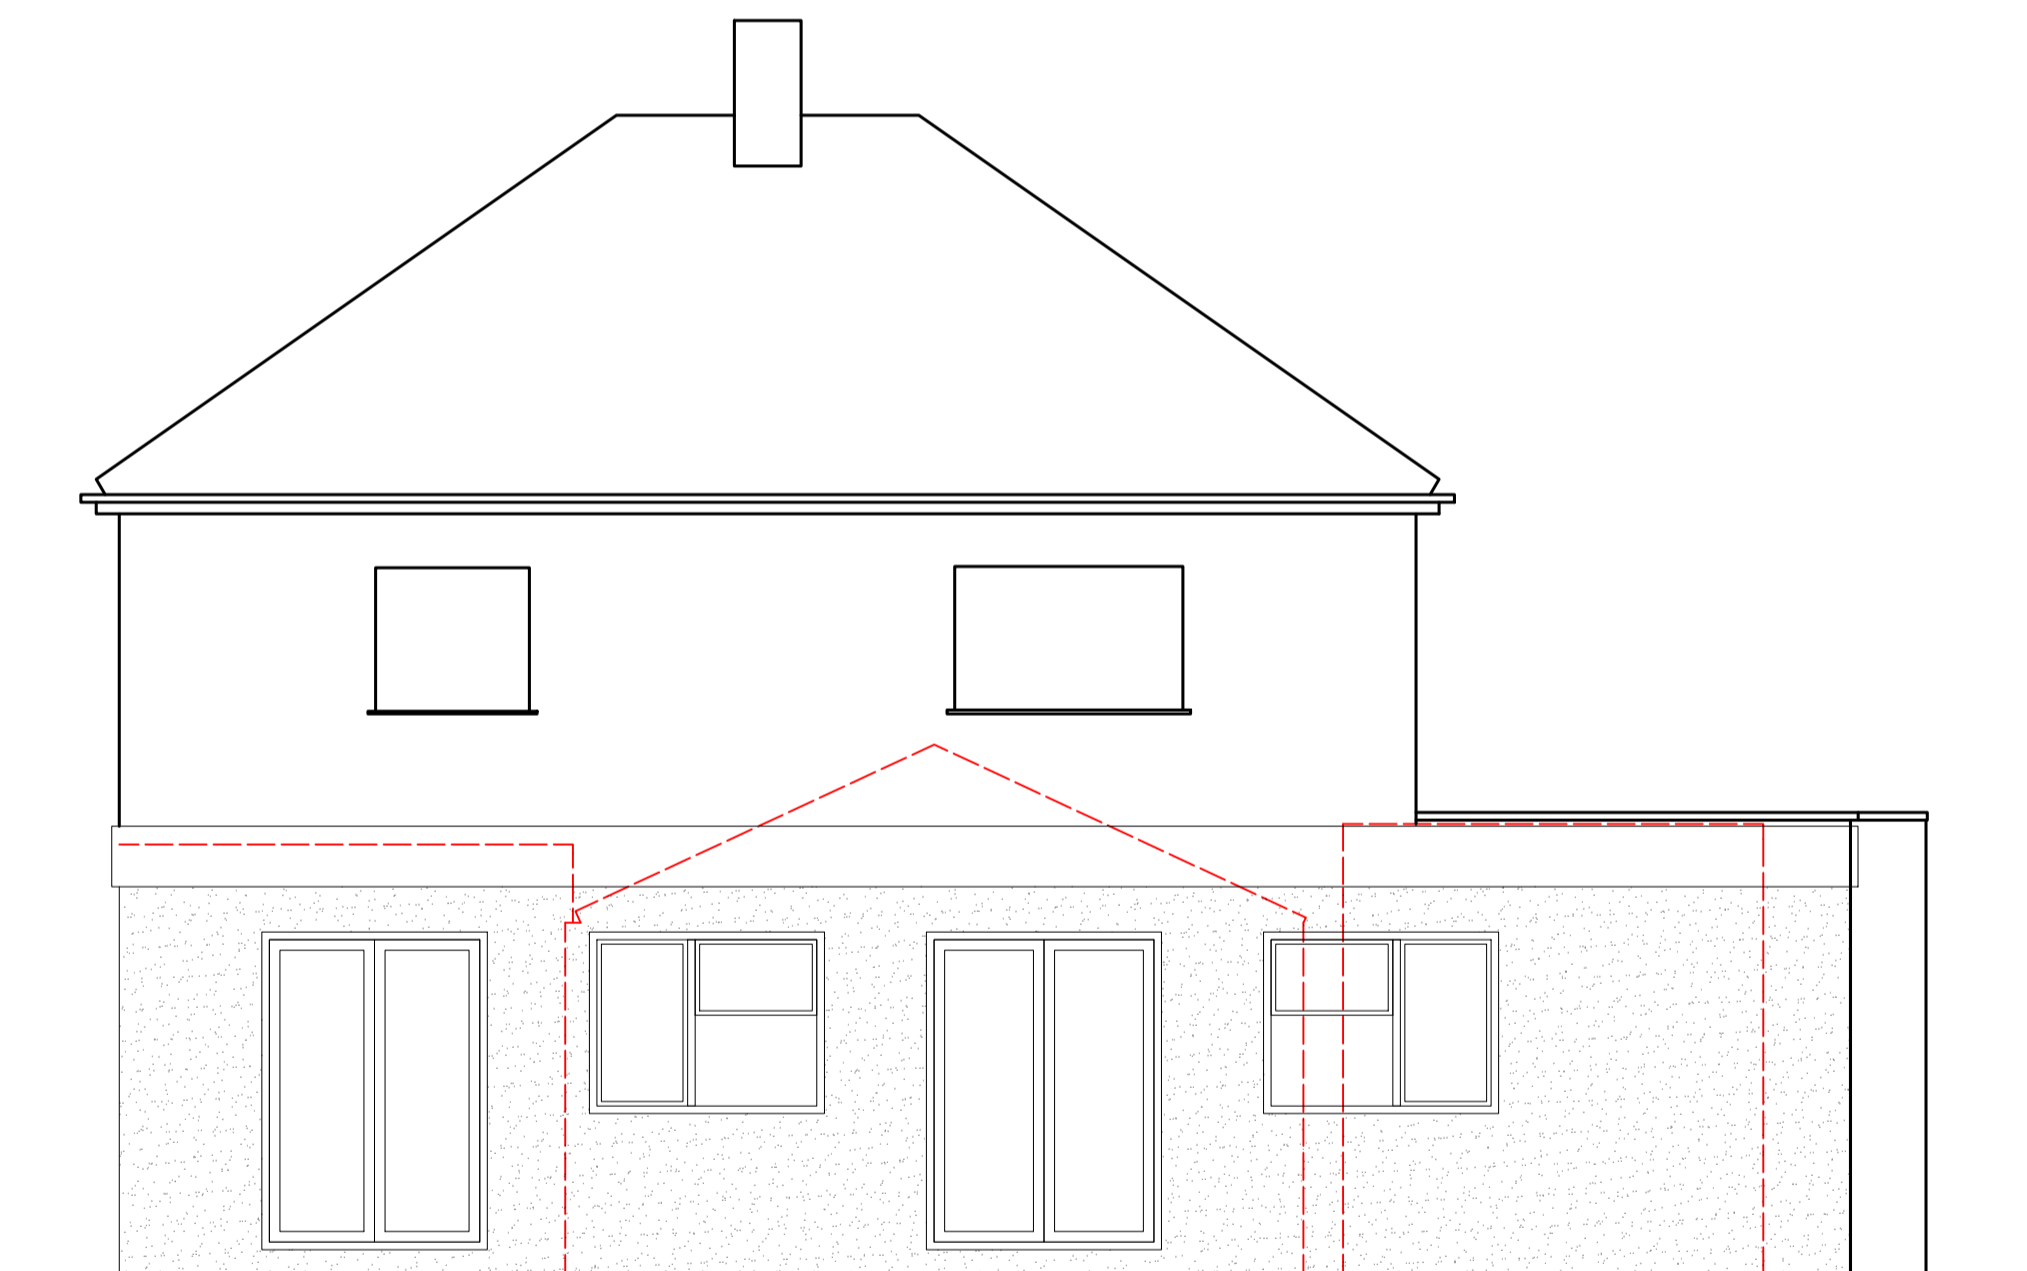

REAR (WEST) ELEVATION

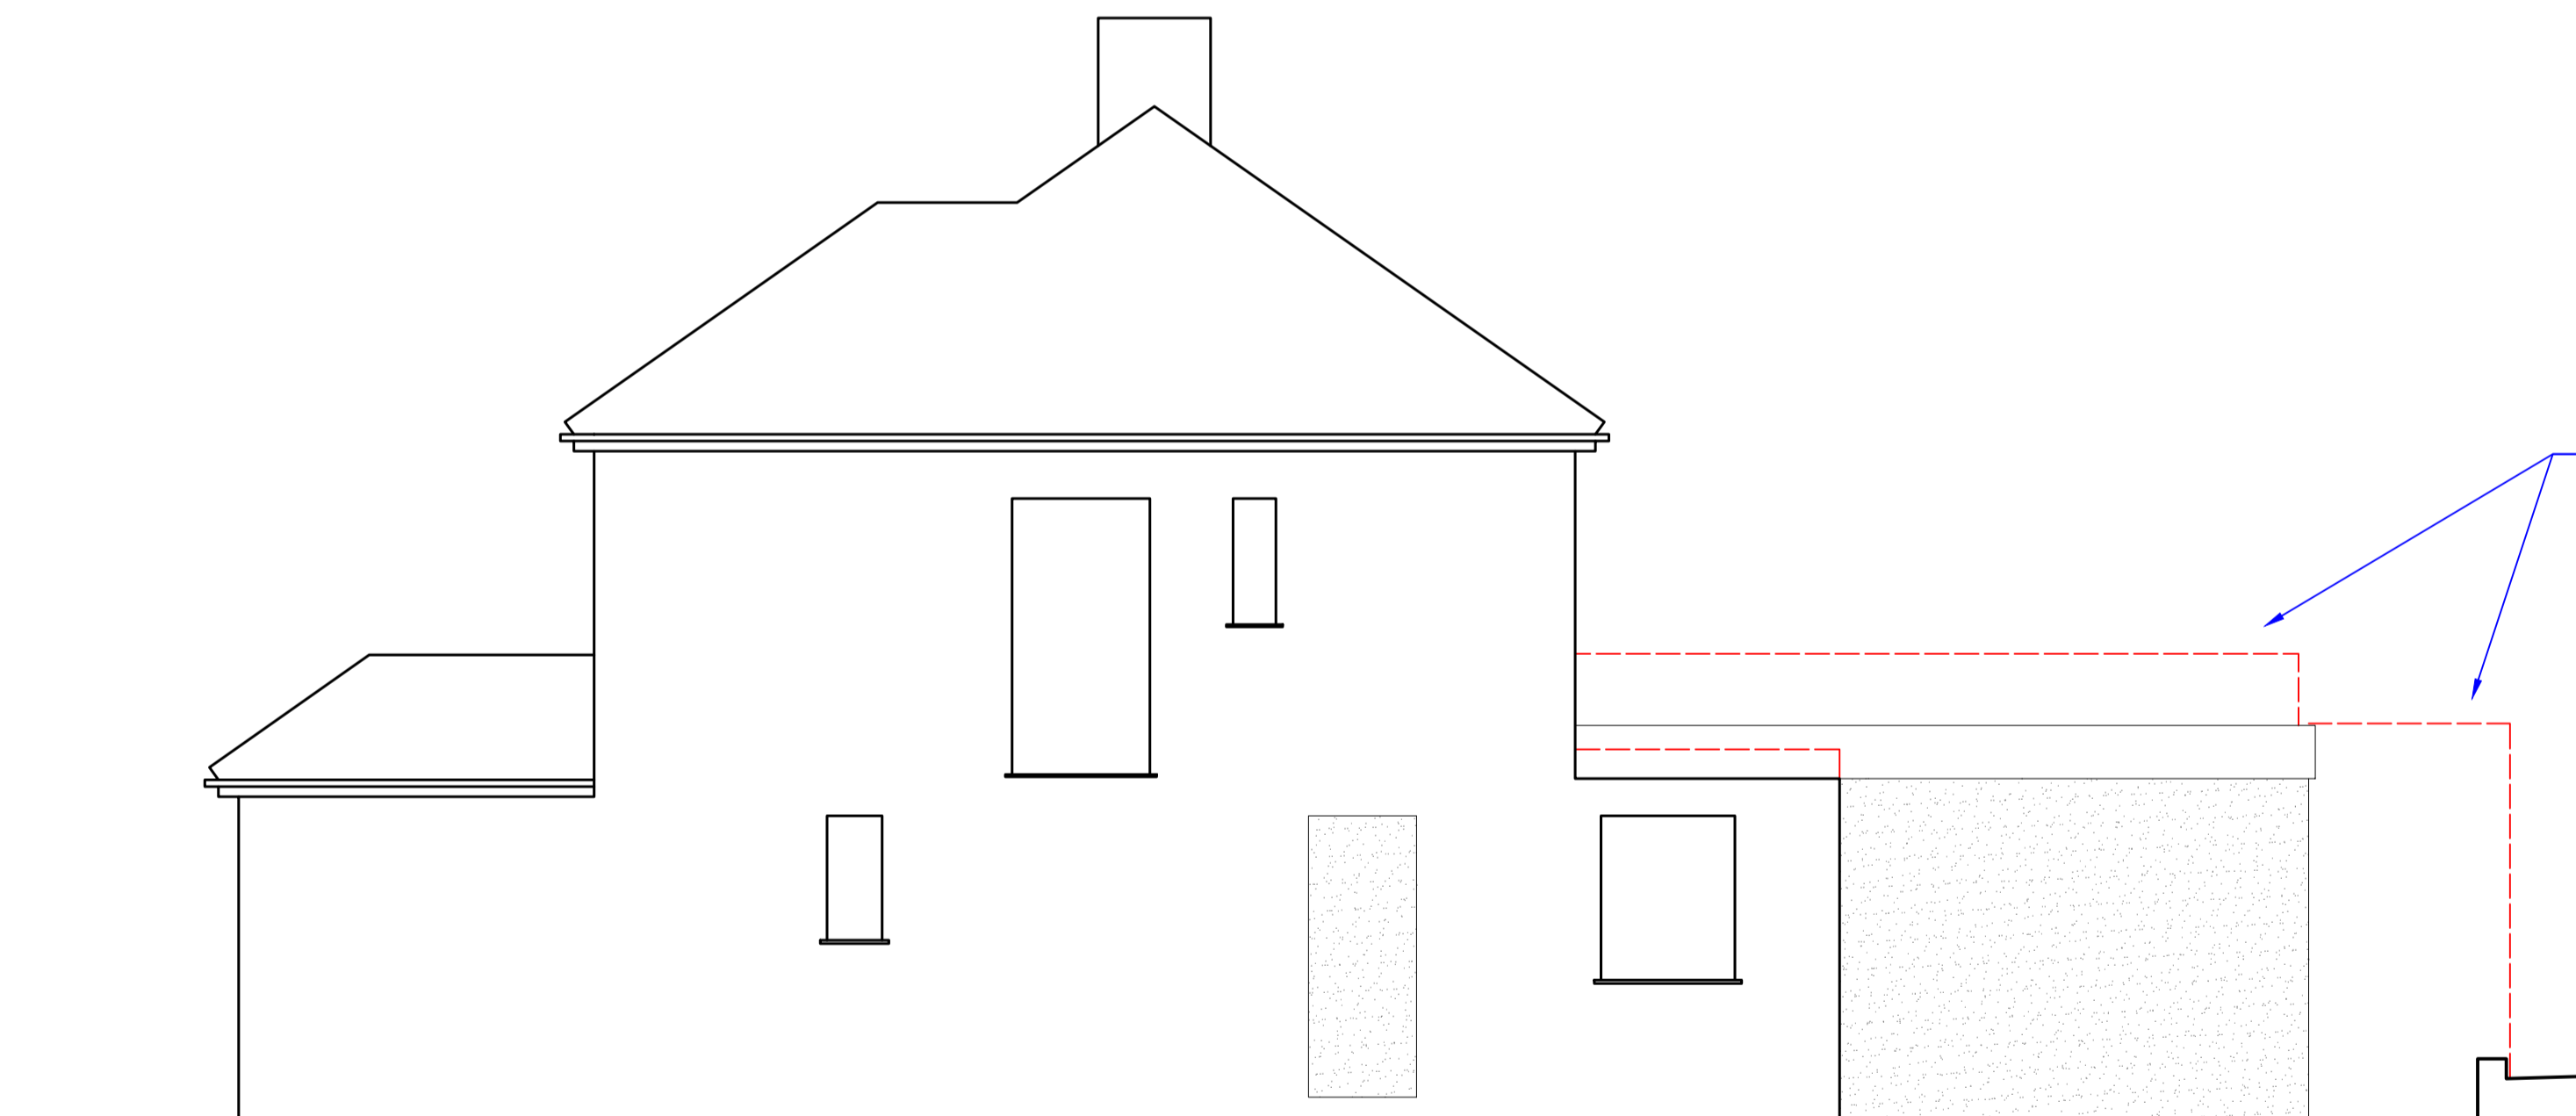

FLANK (NORTH) ELEVATION

Amended scheme. Jan. 2024 - SD.

**SWDSurveying Ltd.**  
Innovation Centre Medway  
Maidstone Road, Chatham  
Kent ME5 9FD  
Tel: 01634 757 299  
Email: info@swdsurveying.co.uk

CLIENT  
**MR. A. COOKE & MS. S. DENNIS**

JOB  
**29 STATION ROAD,  
HERNE BAY**

DWG TITLE  
**PROPOSED ELEVATIONS**

DWN <b>SD</b>	CHK <b>SD</b>	SIZE <b>A1 A3</b>	SCALE <b>1:50 1:100</b>
------------------	------------------	--------------------------	--------------------------------

DWG No. <b>D126-103</b>	Rev <b>A</b>	DATE <b>NOV 2023</b>
----------------------------	-----------------	-------------------------

