


COMMUNITY INFRASTRUCTURE LEVY (CIL):
 Proposer may attract the CIL (see payable to the Local Authority as applicable).
 If this is the case, the applicant can apply for an exemption on the basis of self-build, an annex, or an extension to your primary residence but this must be done before commencement of construction.
 The applicant must also submit a CIL Commencement Notice before commencement of construction otherwise the levy will become payable within eight of appeal.

GENERAL NOTES:
 1. This drawing has been produced for Planning/Permission purposes only and is not suited for construction purposes or building regulations.
 2. All dimensions are in millimetres unless otherwise stated.
 3. If any ambiguity is noted, it should be reported immediately to MB Architecture.
 4. Copyright MB Architecture. All rights reserved.


FINISHES:
 1. All finishes (brick type, tile type, window type etc) to be a close and sympathetic match to the existing unless otherwise stated.

18.04.2023	ISSUED FOR PLANNING	PH
SITE		
RINGLESTONE WARBURY LANE KNAHILL GL21 2TX		
CLIENT		
Mr & Mrs MANTON		
DATE		
APRIL 2023		
PROJECT		
STORAGE LEAN-TO STRUCTURE ALL PROPOSED DRAWINGS		
SCALE		PAPER SIZE
1:50		A1


ROOF PLAN SCALE 1:50

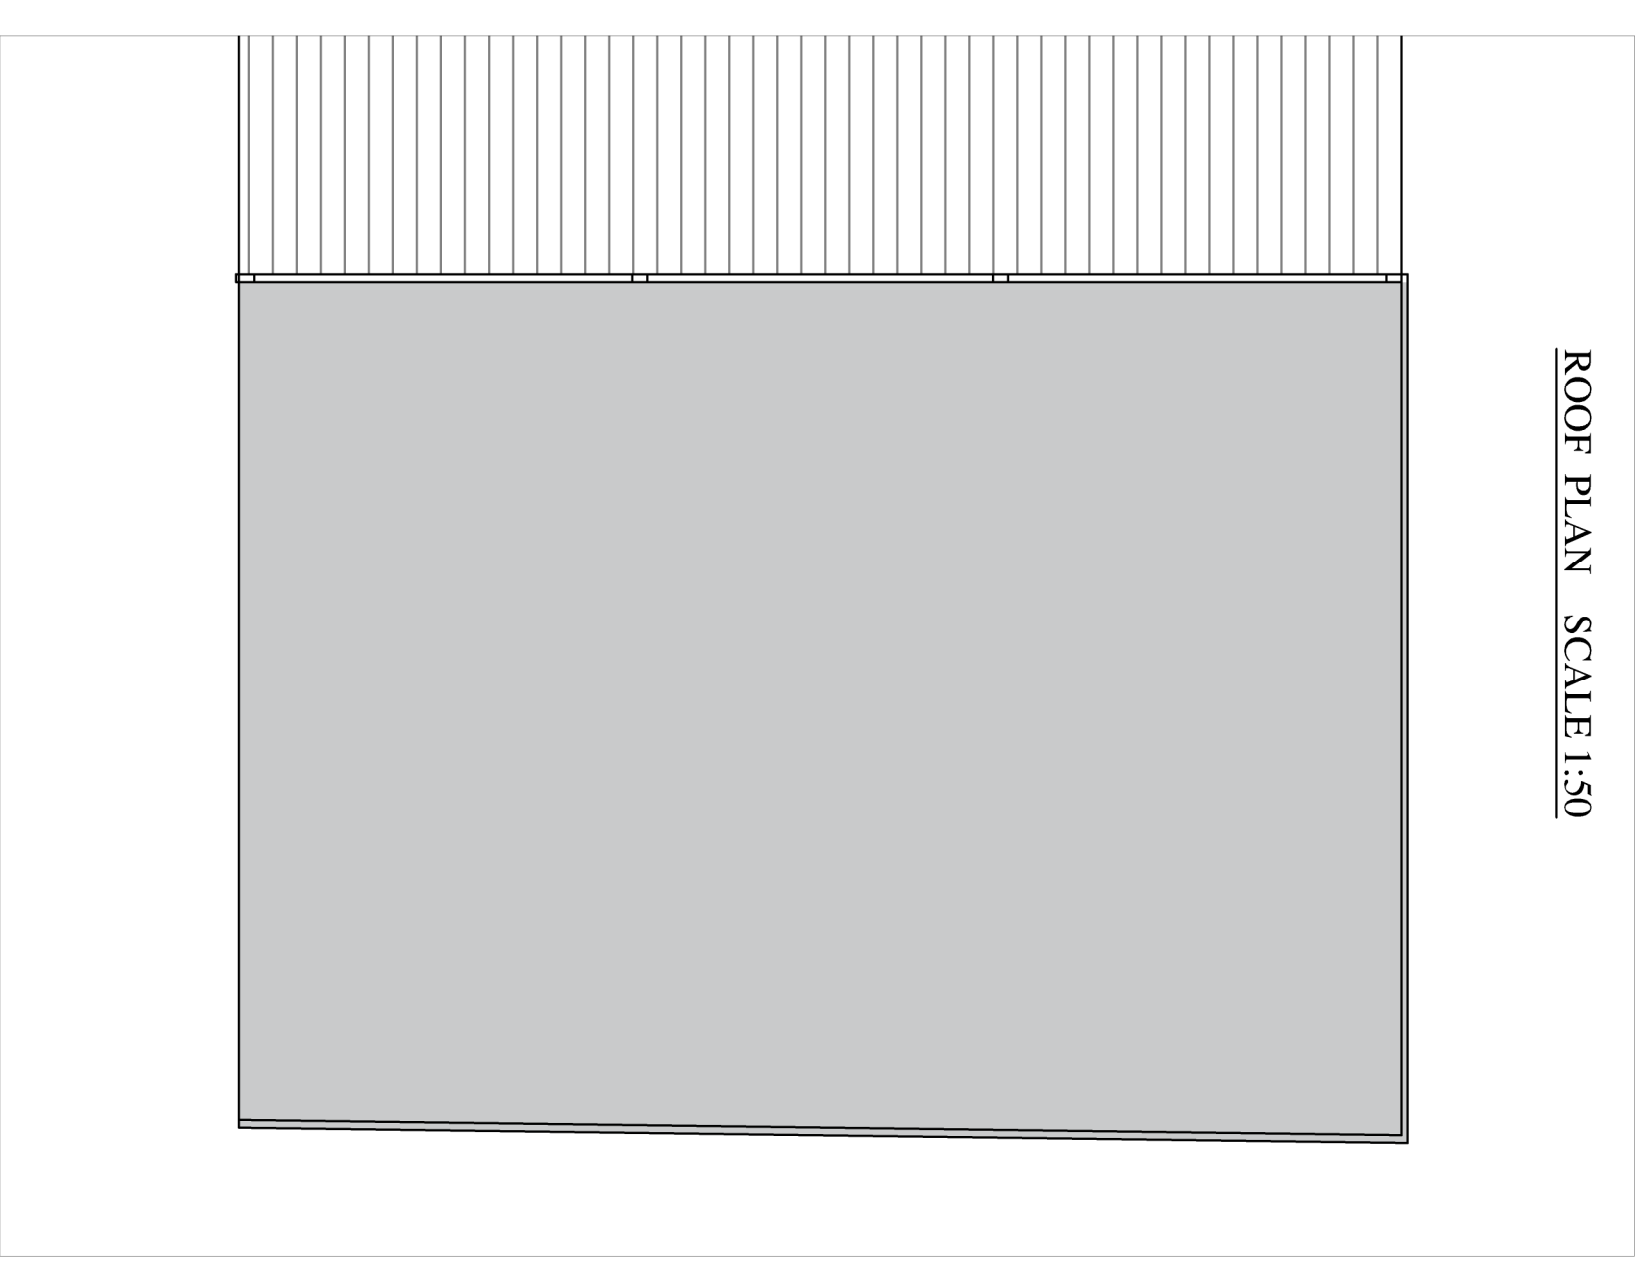


FLOOR PLAN SCALE 1:50

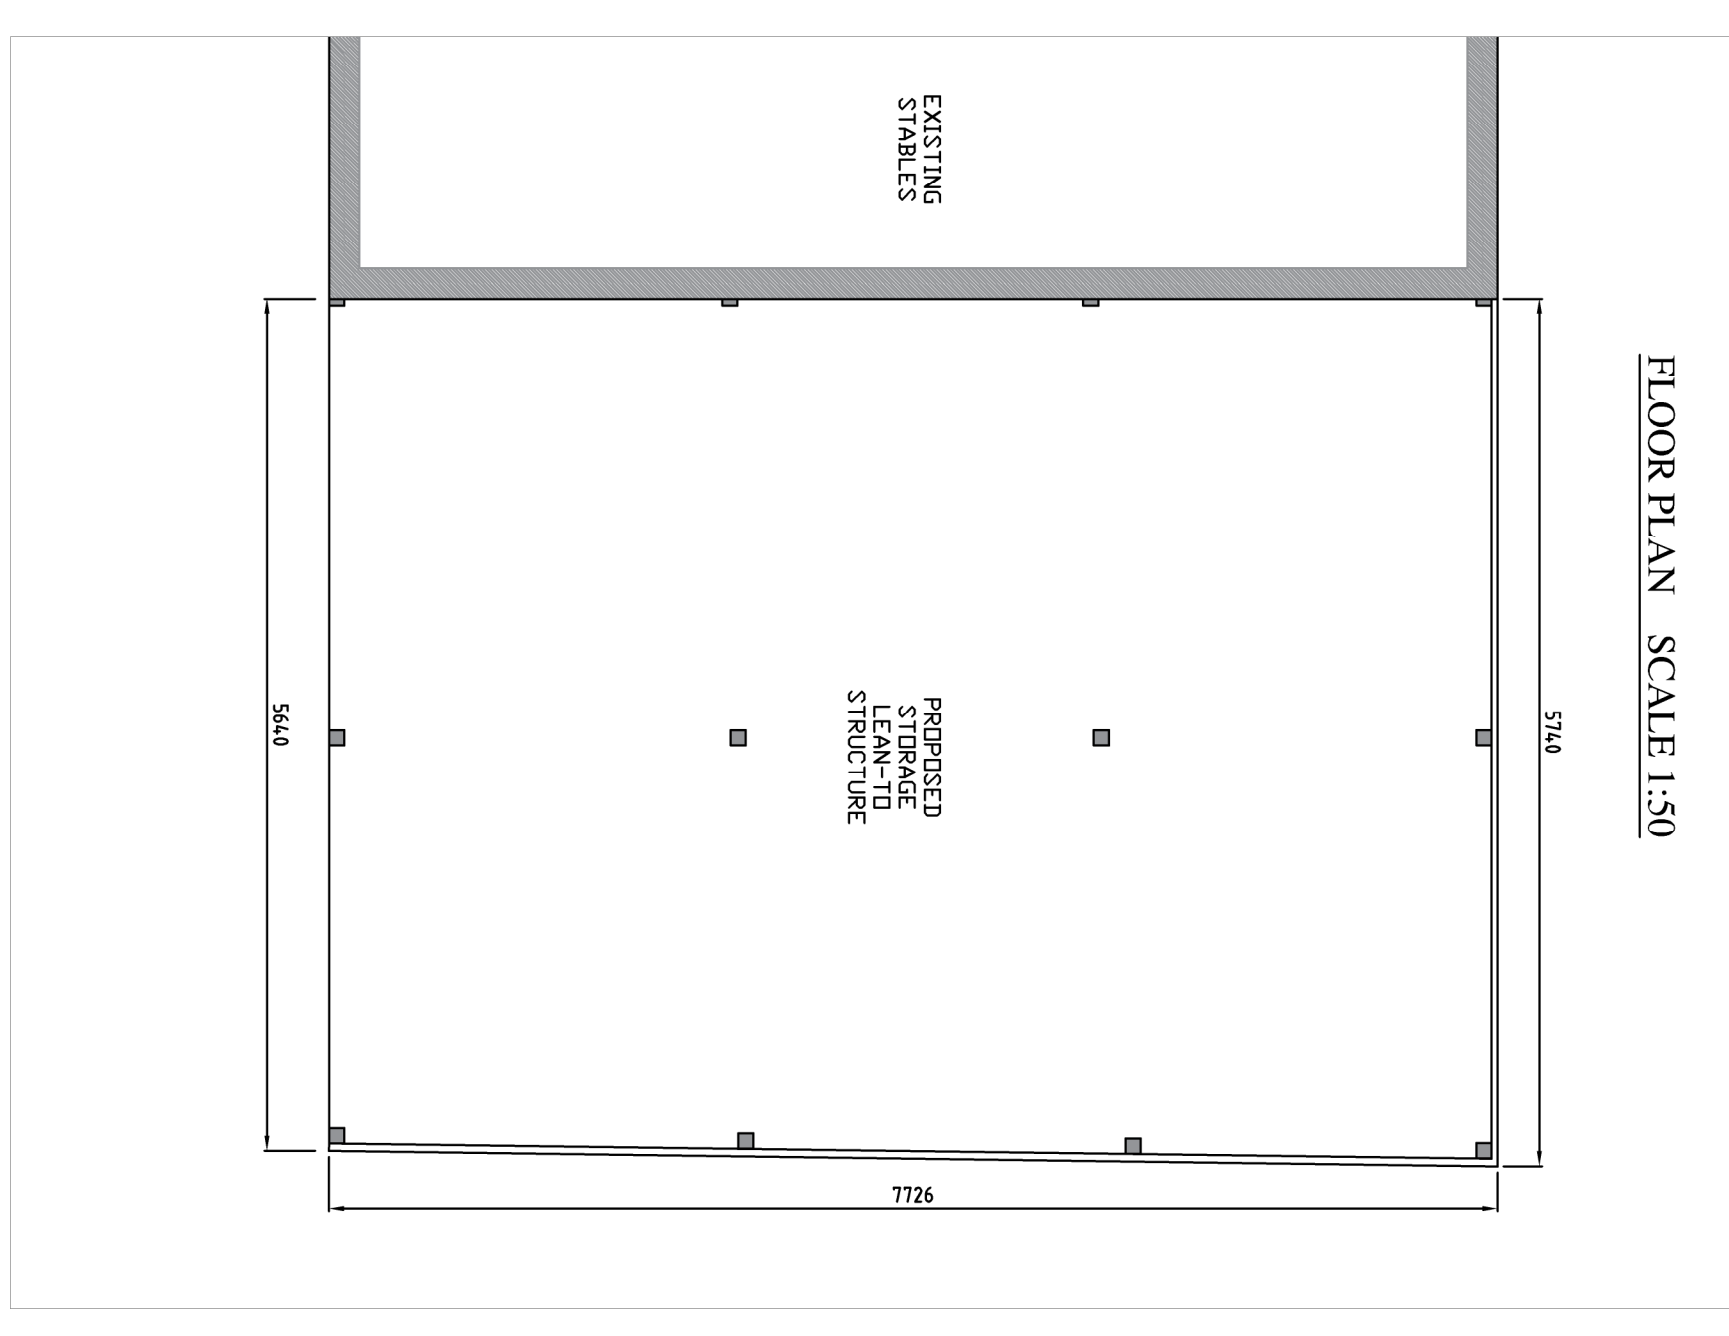


FRONT - NORTH ELEVATION SCALE 1:50

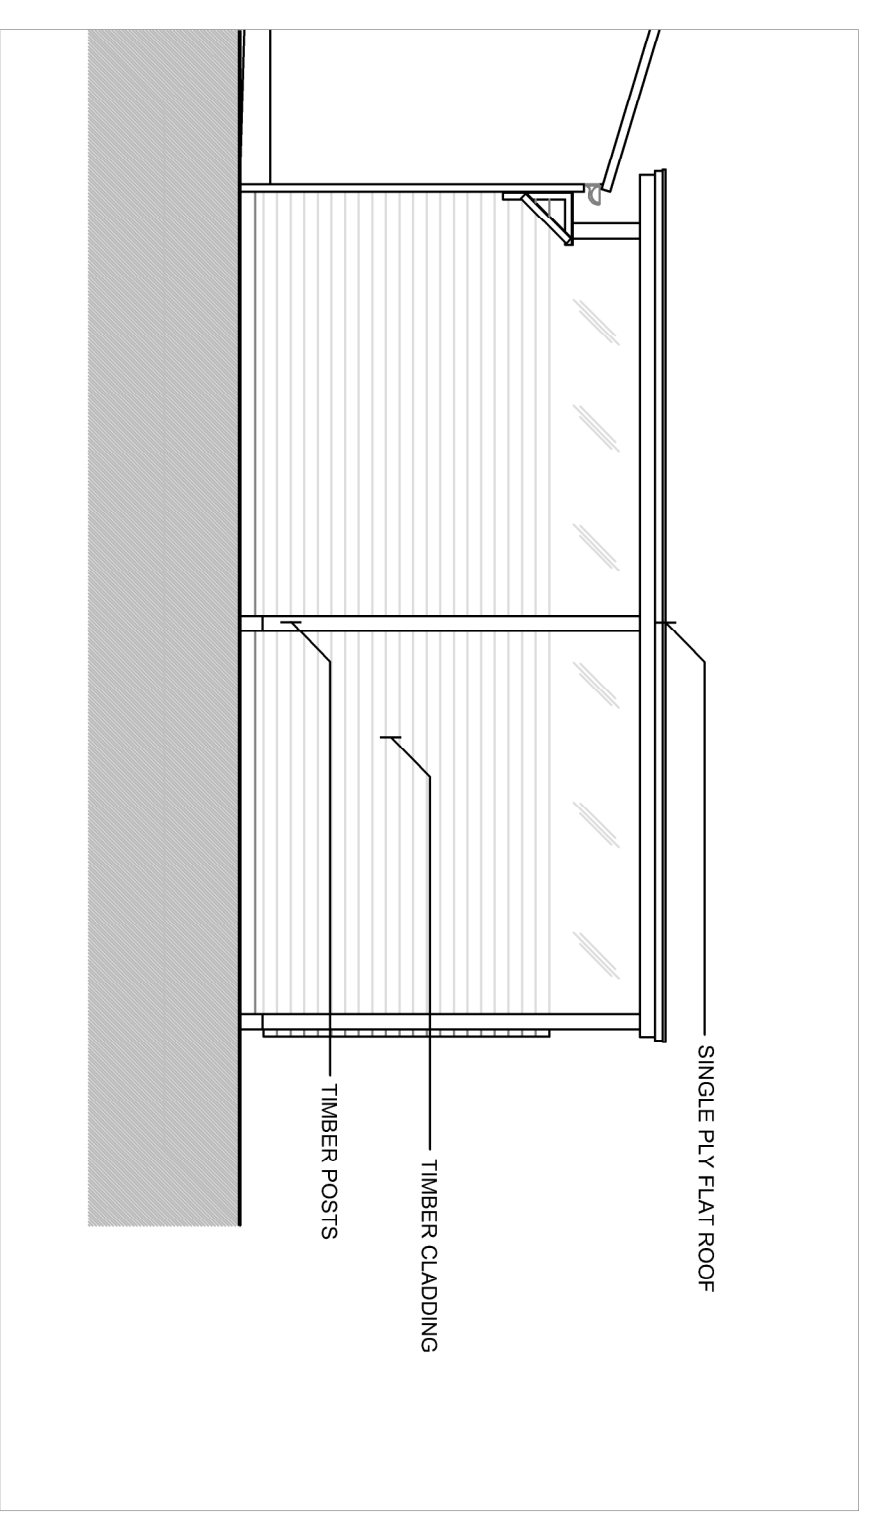

SIDE - WEST ELEVATION SCALE 1:50

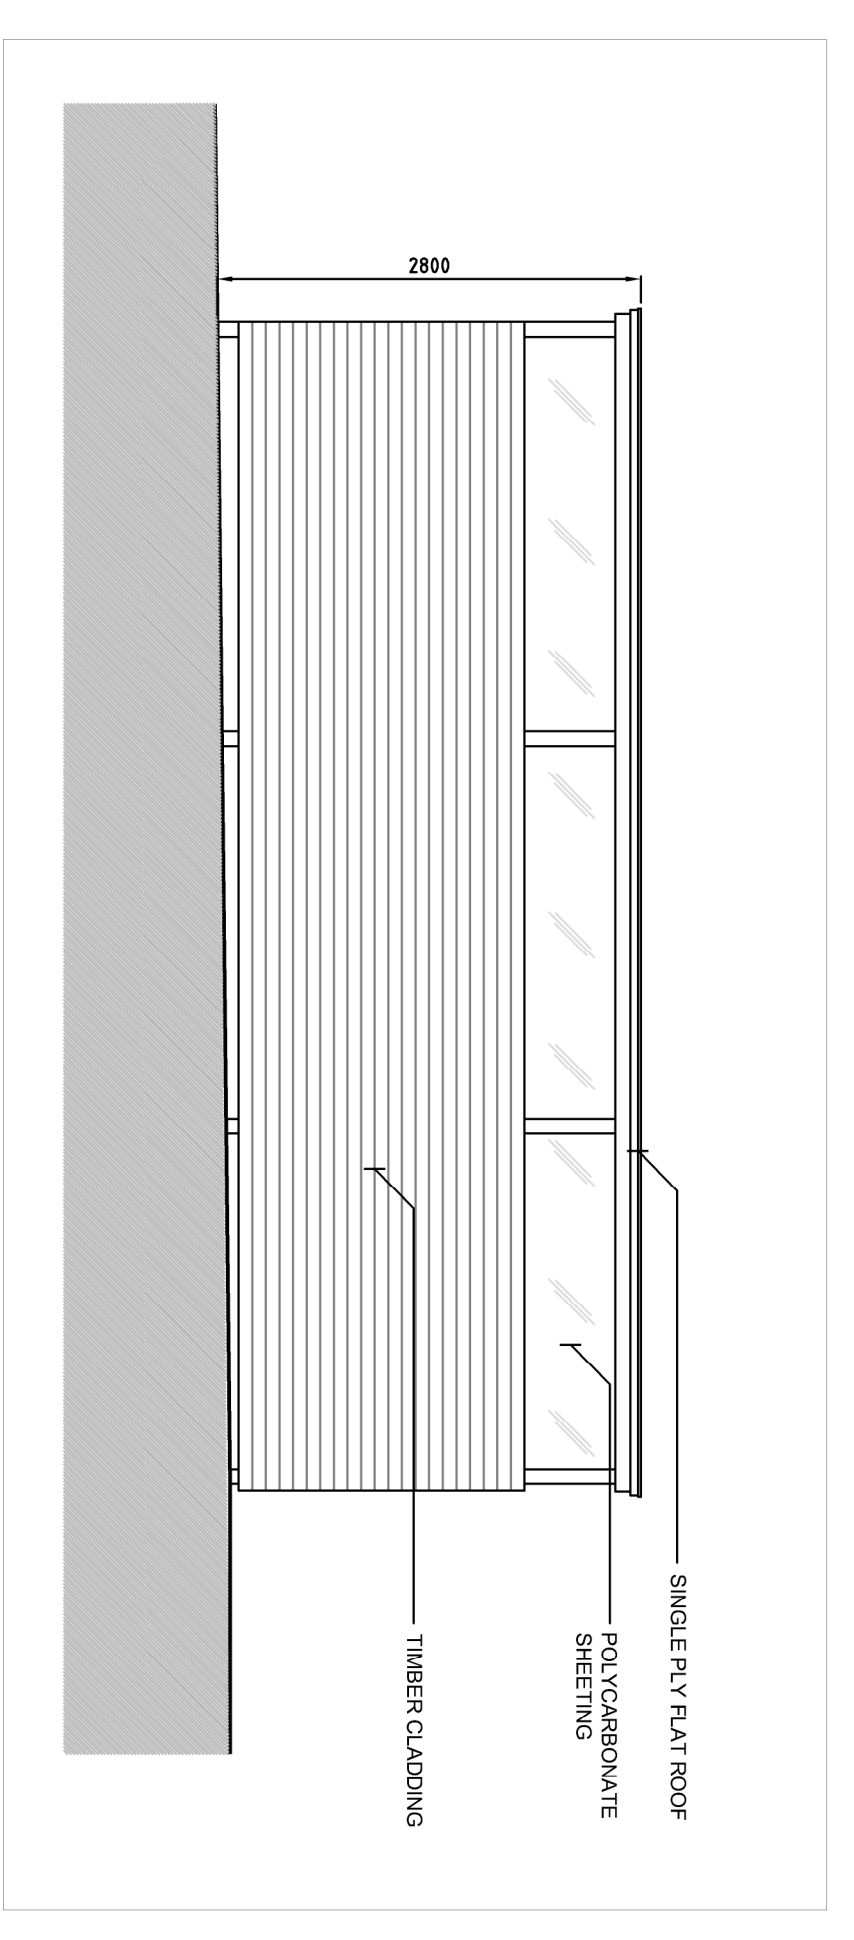

REAR - SOUTH ELEVATION SCALE 1:50

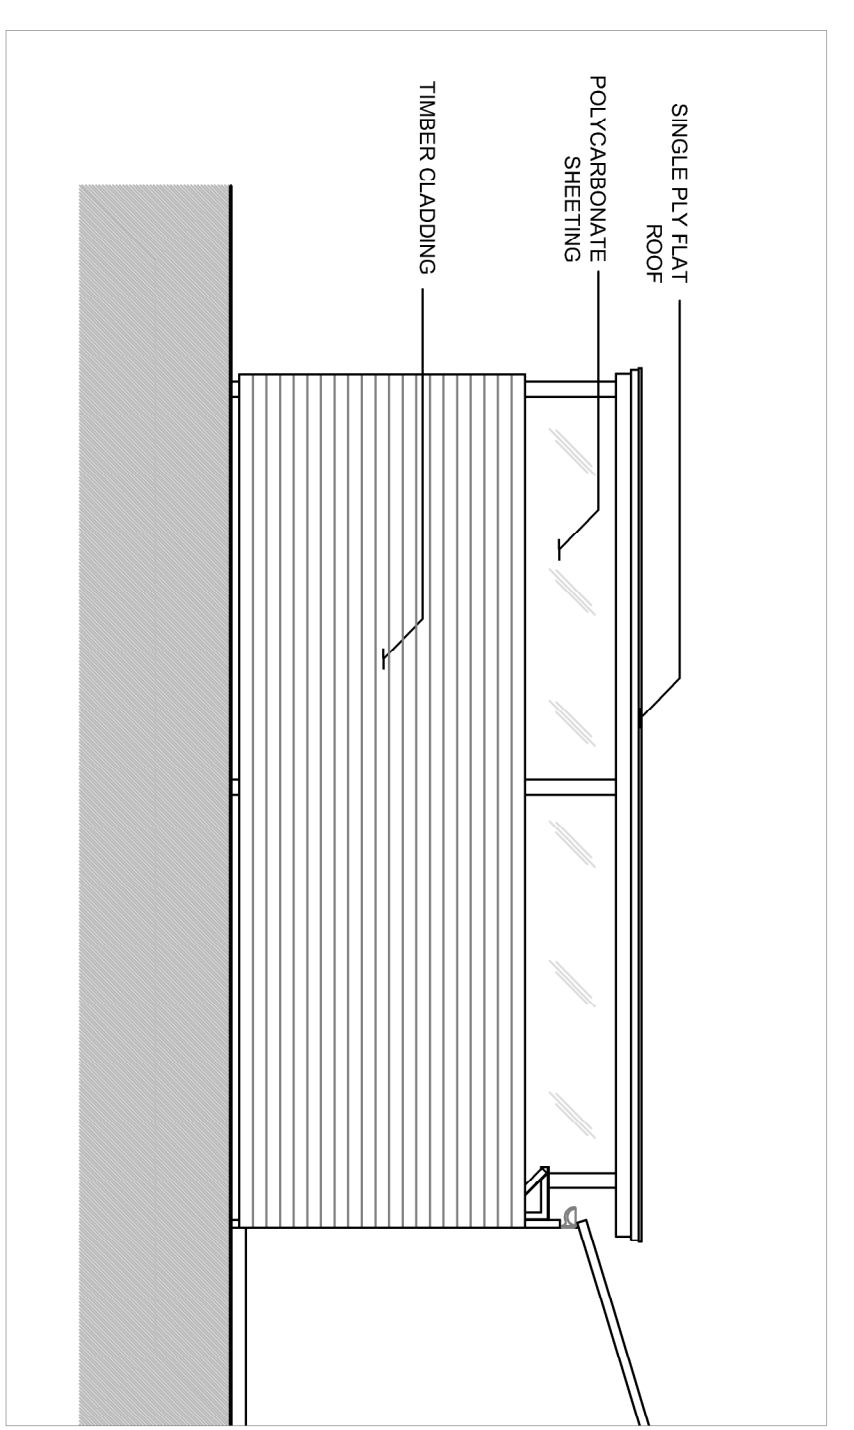

MB
 ARCHITECTURE

Telephone: 01483 363065
 E-mail: info@mb-architecture.uk
 Website: www.mb-architecture.uk