


LOCATION PLAN SCALE 1:1250



SITE PLAN SCALE 1:500

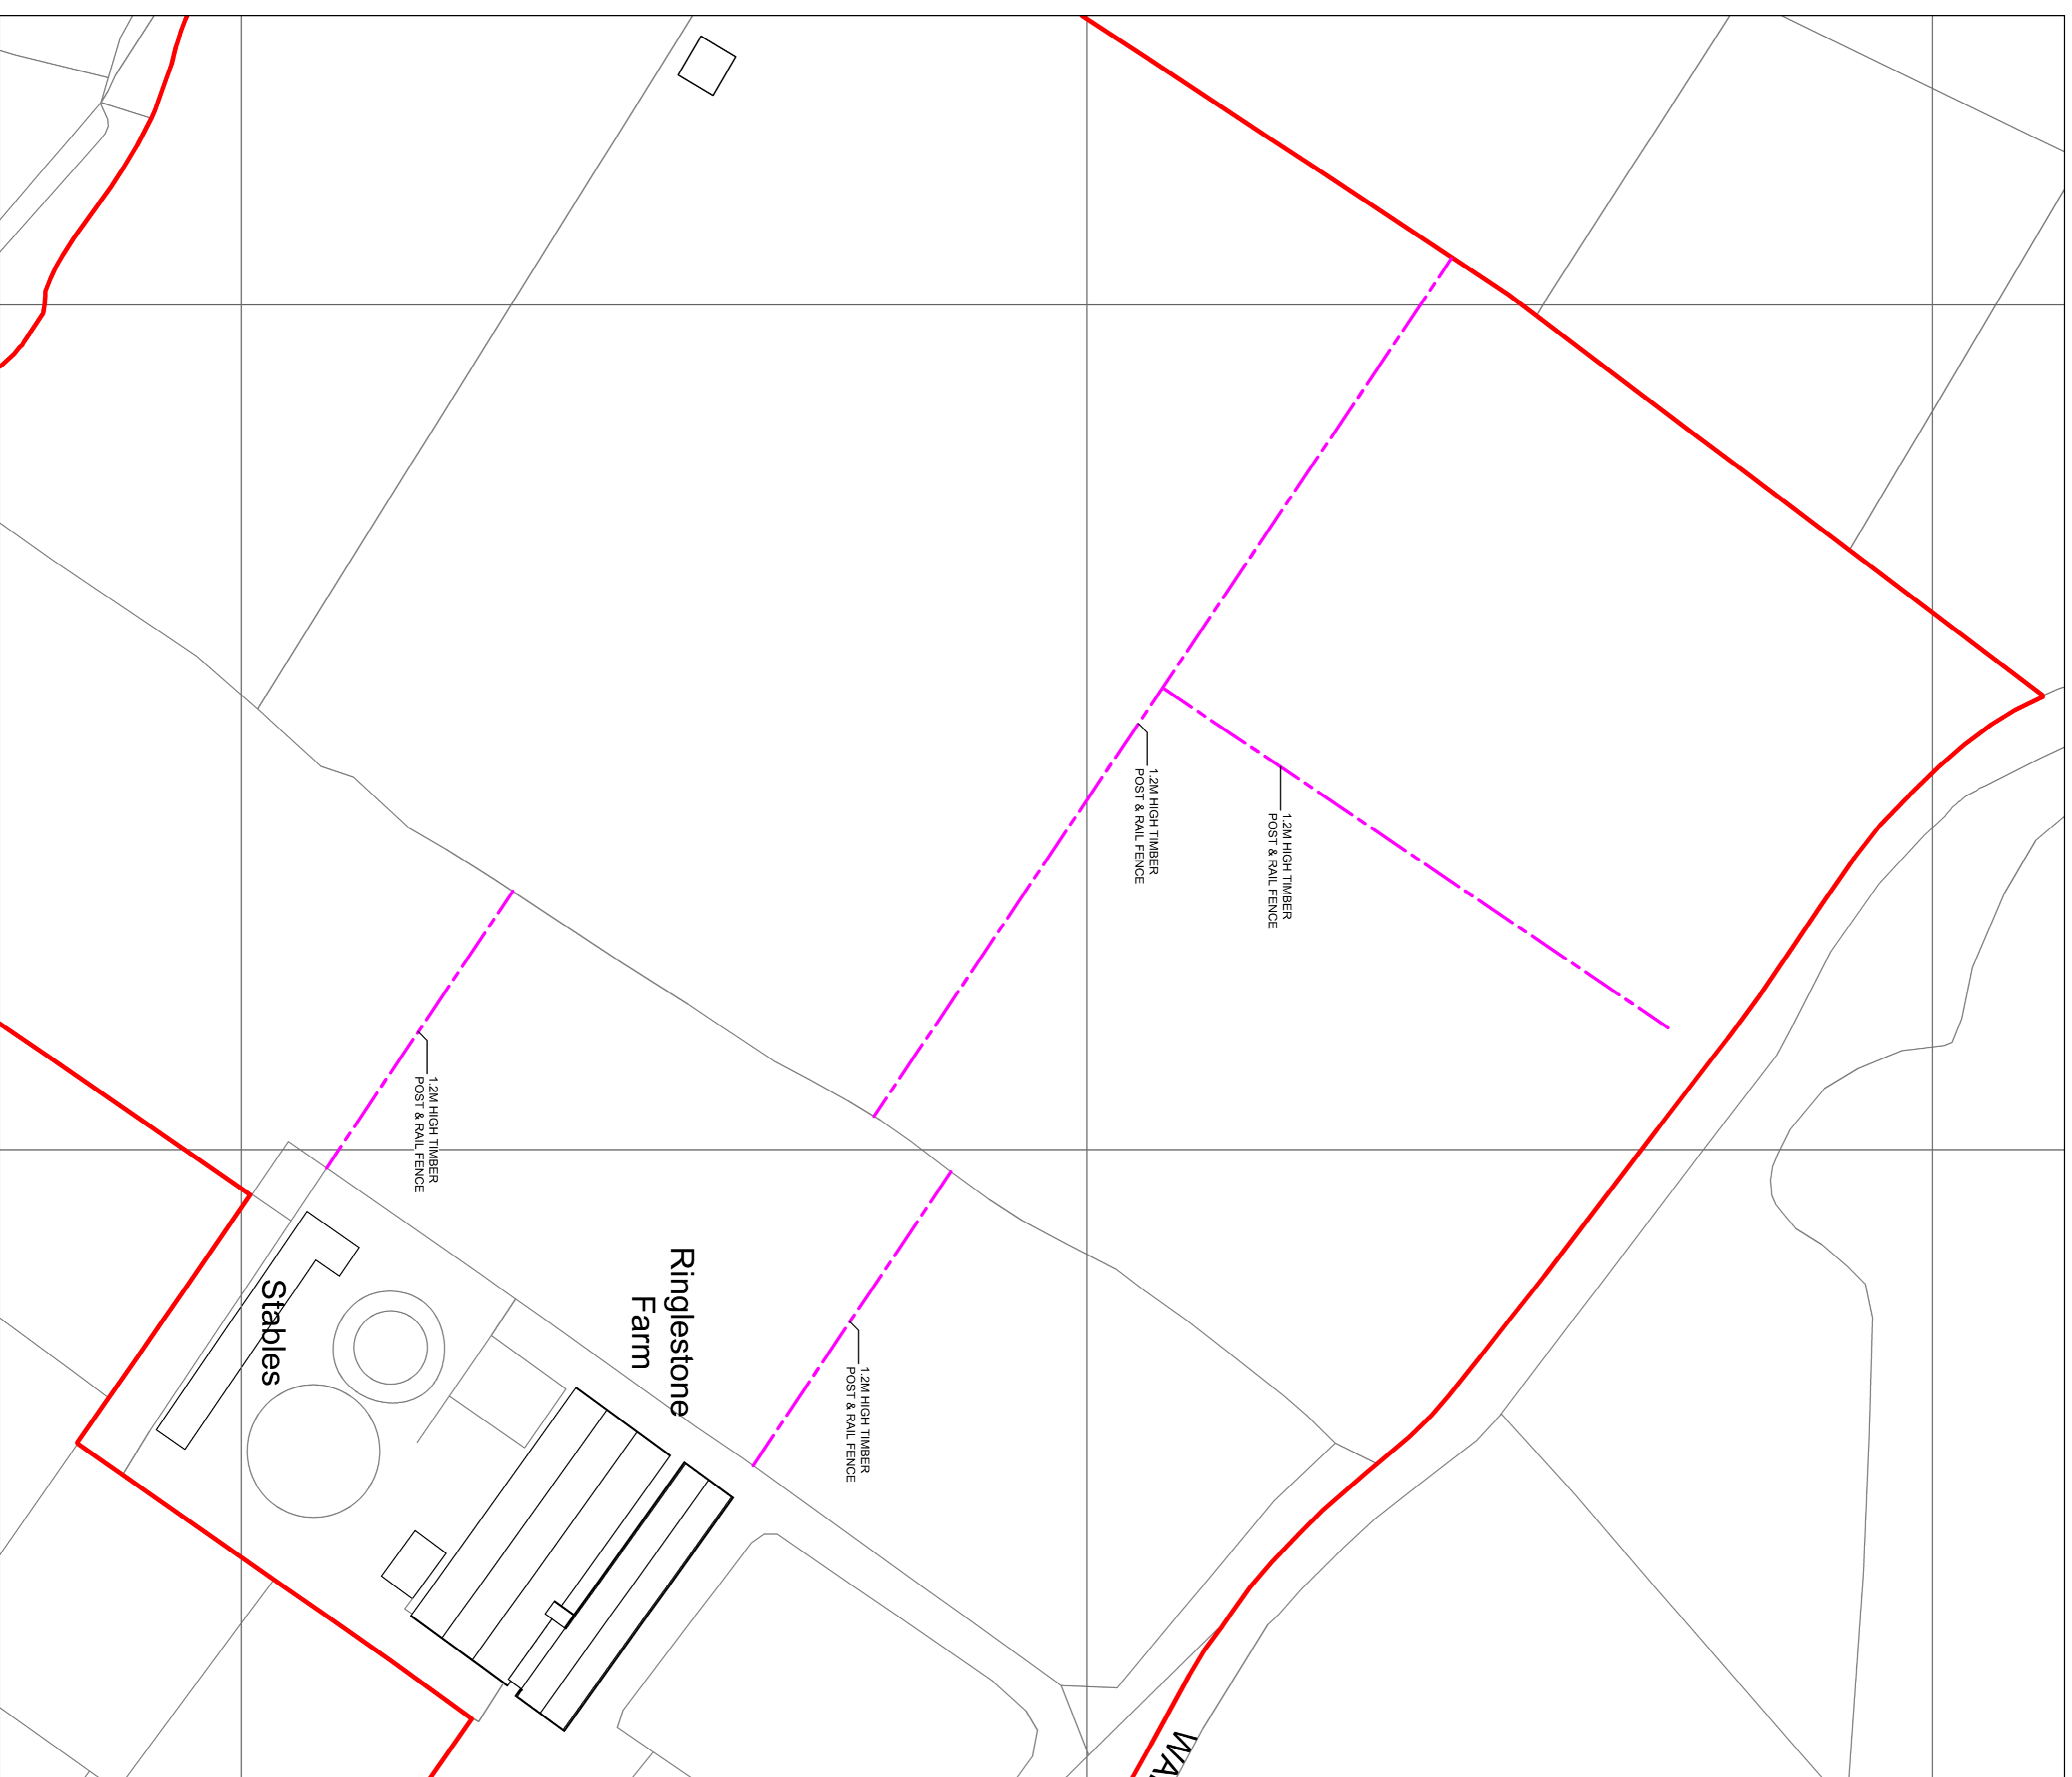


LEGEND:
 — SITE BOUNDARY
 - - - PADDOCK FENCE


COMMUNITY INFRASTRUCTURE LEVY (CIL)
 Proposer may attract the CIL, keep payable to the Local Authority as per the relevant CIL Regulations.
 If this is the case, the applicant may apply for an exemption on the basis of self-build, an annex, or an extension to your primary residence but this must be done before commencement of construction.
 The applicant must also submit a CIL Commencement Notice before commencement of construction otherwise the levy will become payable without right of appeal.

GENERAL NOTES:
 1. These drawings have been produced for Planning Permission purposes only and is not suited for construction purposes or building.
 2. Regulations, standards and specifications are produced by others.
 3. If any ambiguity is noted, it should be reported immediately to MB Architecture.
 4. Copyright MB Architecture. All rights reserved.
FINISHES:
 1. All finishes (block type, tile type, window type etc) to be a close and sympathetic match to the existing unless otherwise stated.

18.04.2023	ISSUED FOR PLANNING	FM
SITE		
RINGLESTONE		
WARBURY LANE		
KNAPHILL		
GU21 2TX		
CLIENT		
Mr & Mrs MANTON		
DATE		
APRIL 2023		
PROJECT		
SECTION 73 - PADDOCK FENCING		
SITE PLAN & LAYOUT		
SCALE		
AS STATED		
PAPER SIZE		
A1		

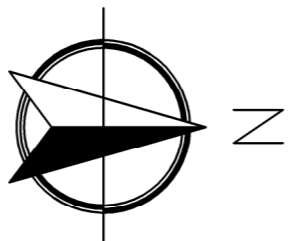

TYPICAL POST & RAIL FENCE ELEVATION SCALE 1:50

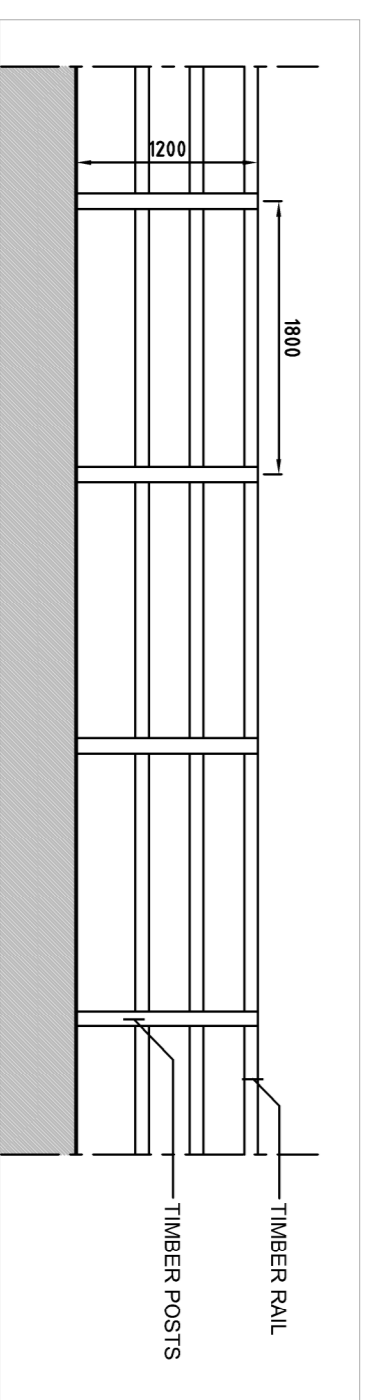

MB
 ARCHITECTURE
 Telephone: 01483 363065
 E-mail: info@mb-architecture.uk
 Website: www.mb-architecture.uk