




NOTE TO CONTRACTOR
 All figured dimensions are to be confirmed on site prior to construction. All works are to comply with current UK Building Regulations. Any discrepancies are to be reported immediately to the designer. Copyright remains the property of Natalie Homer.

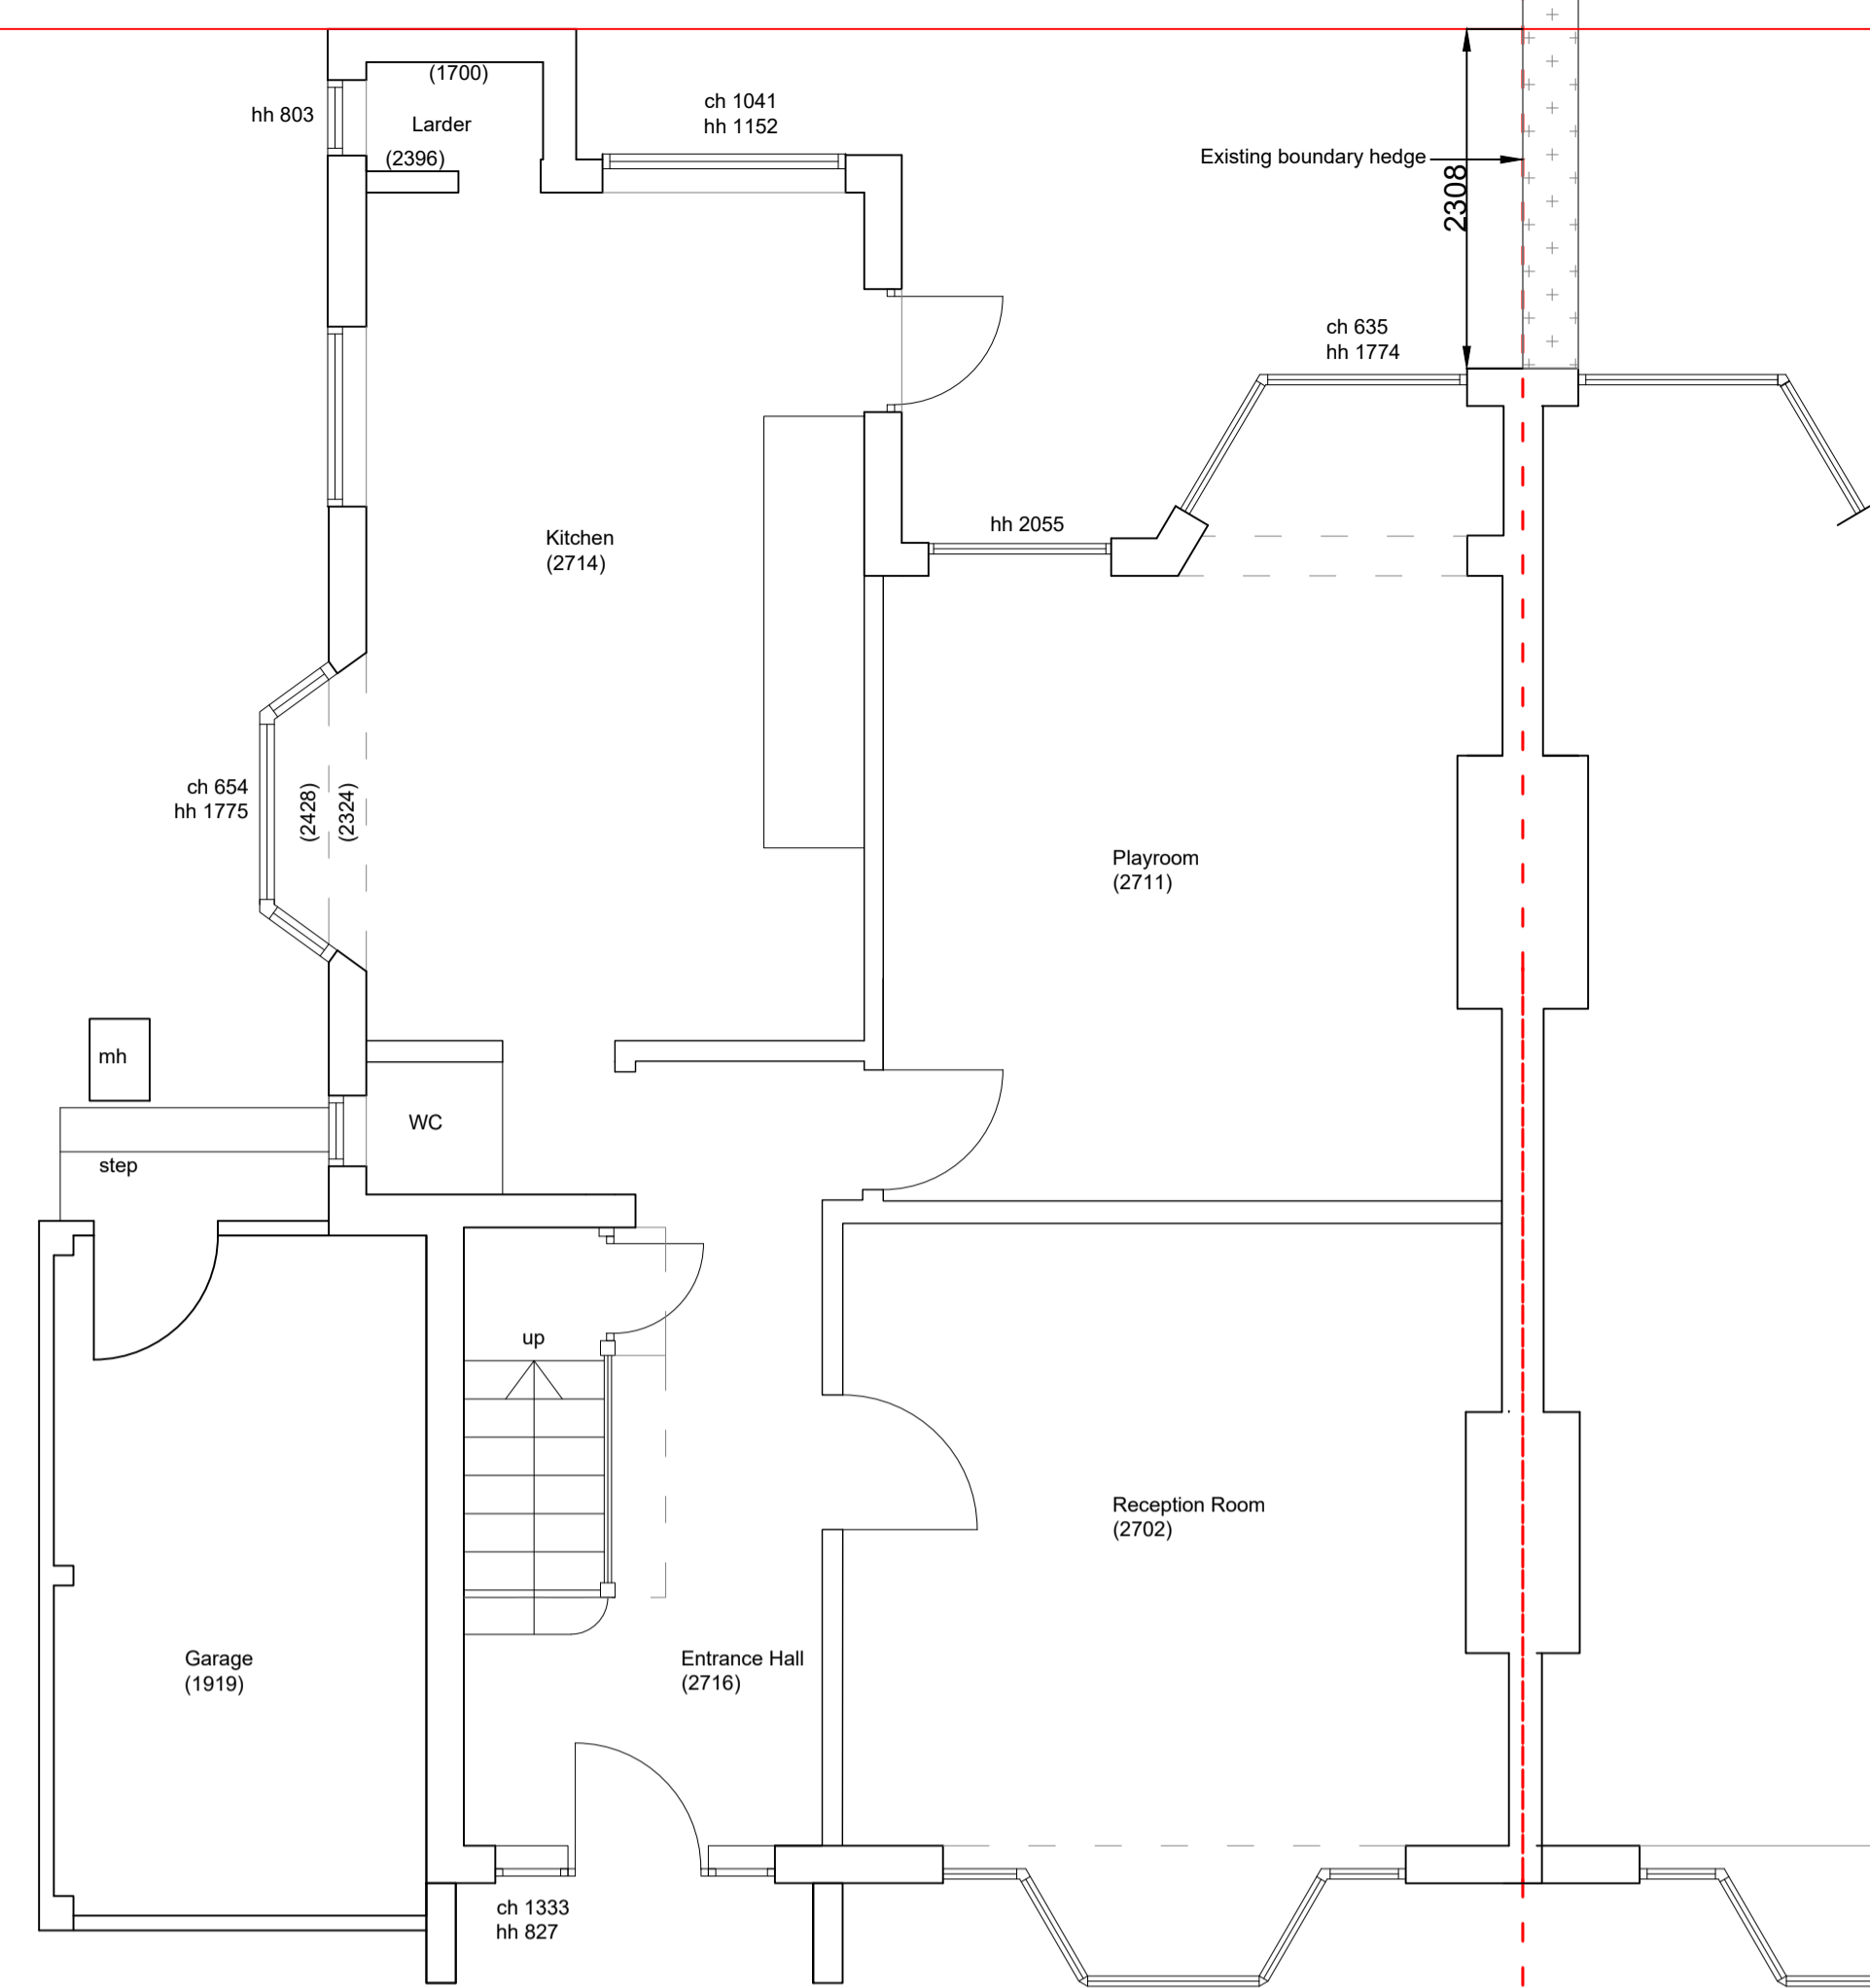


GROUND FLOOR PLAN AS EXISTING

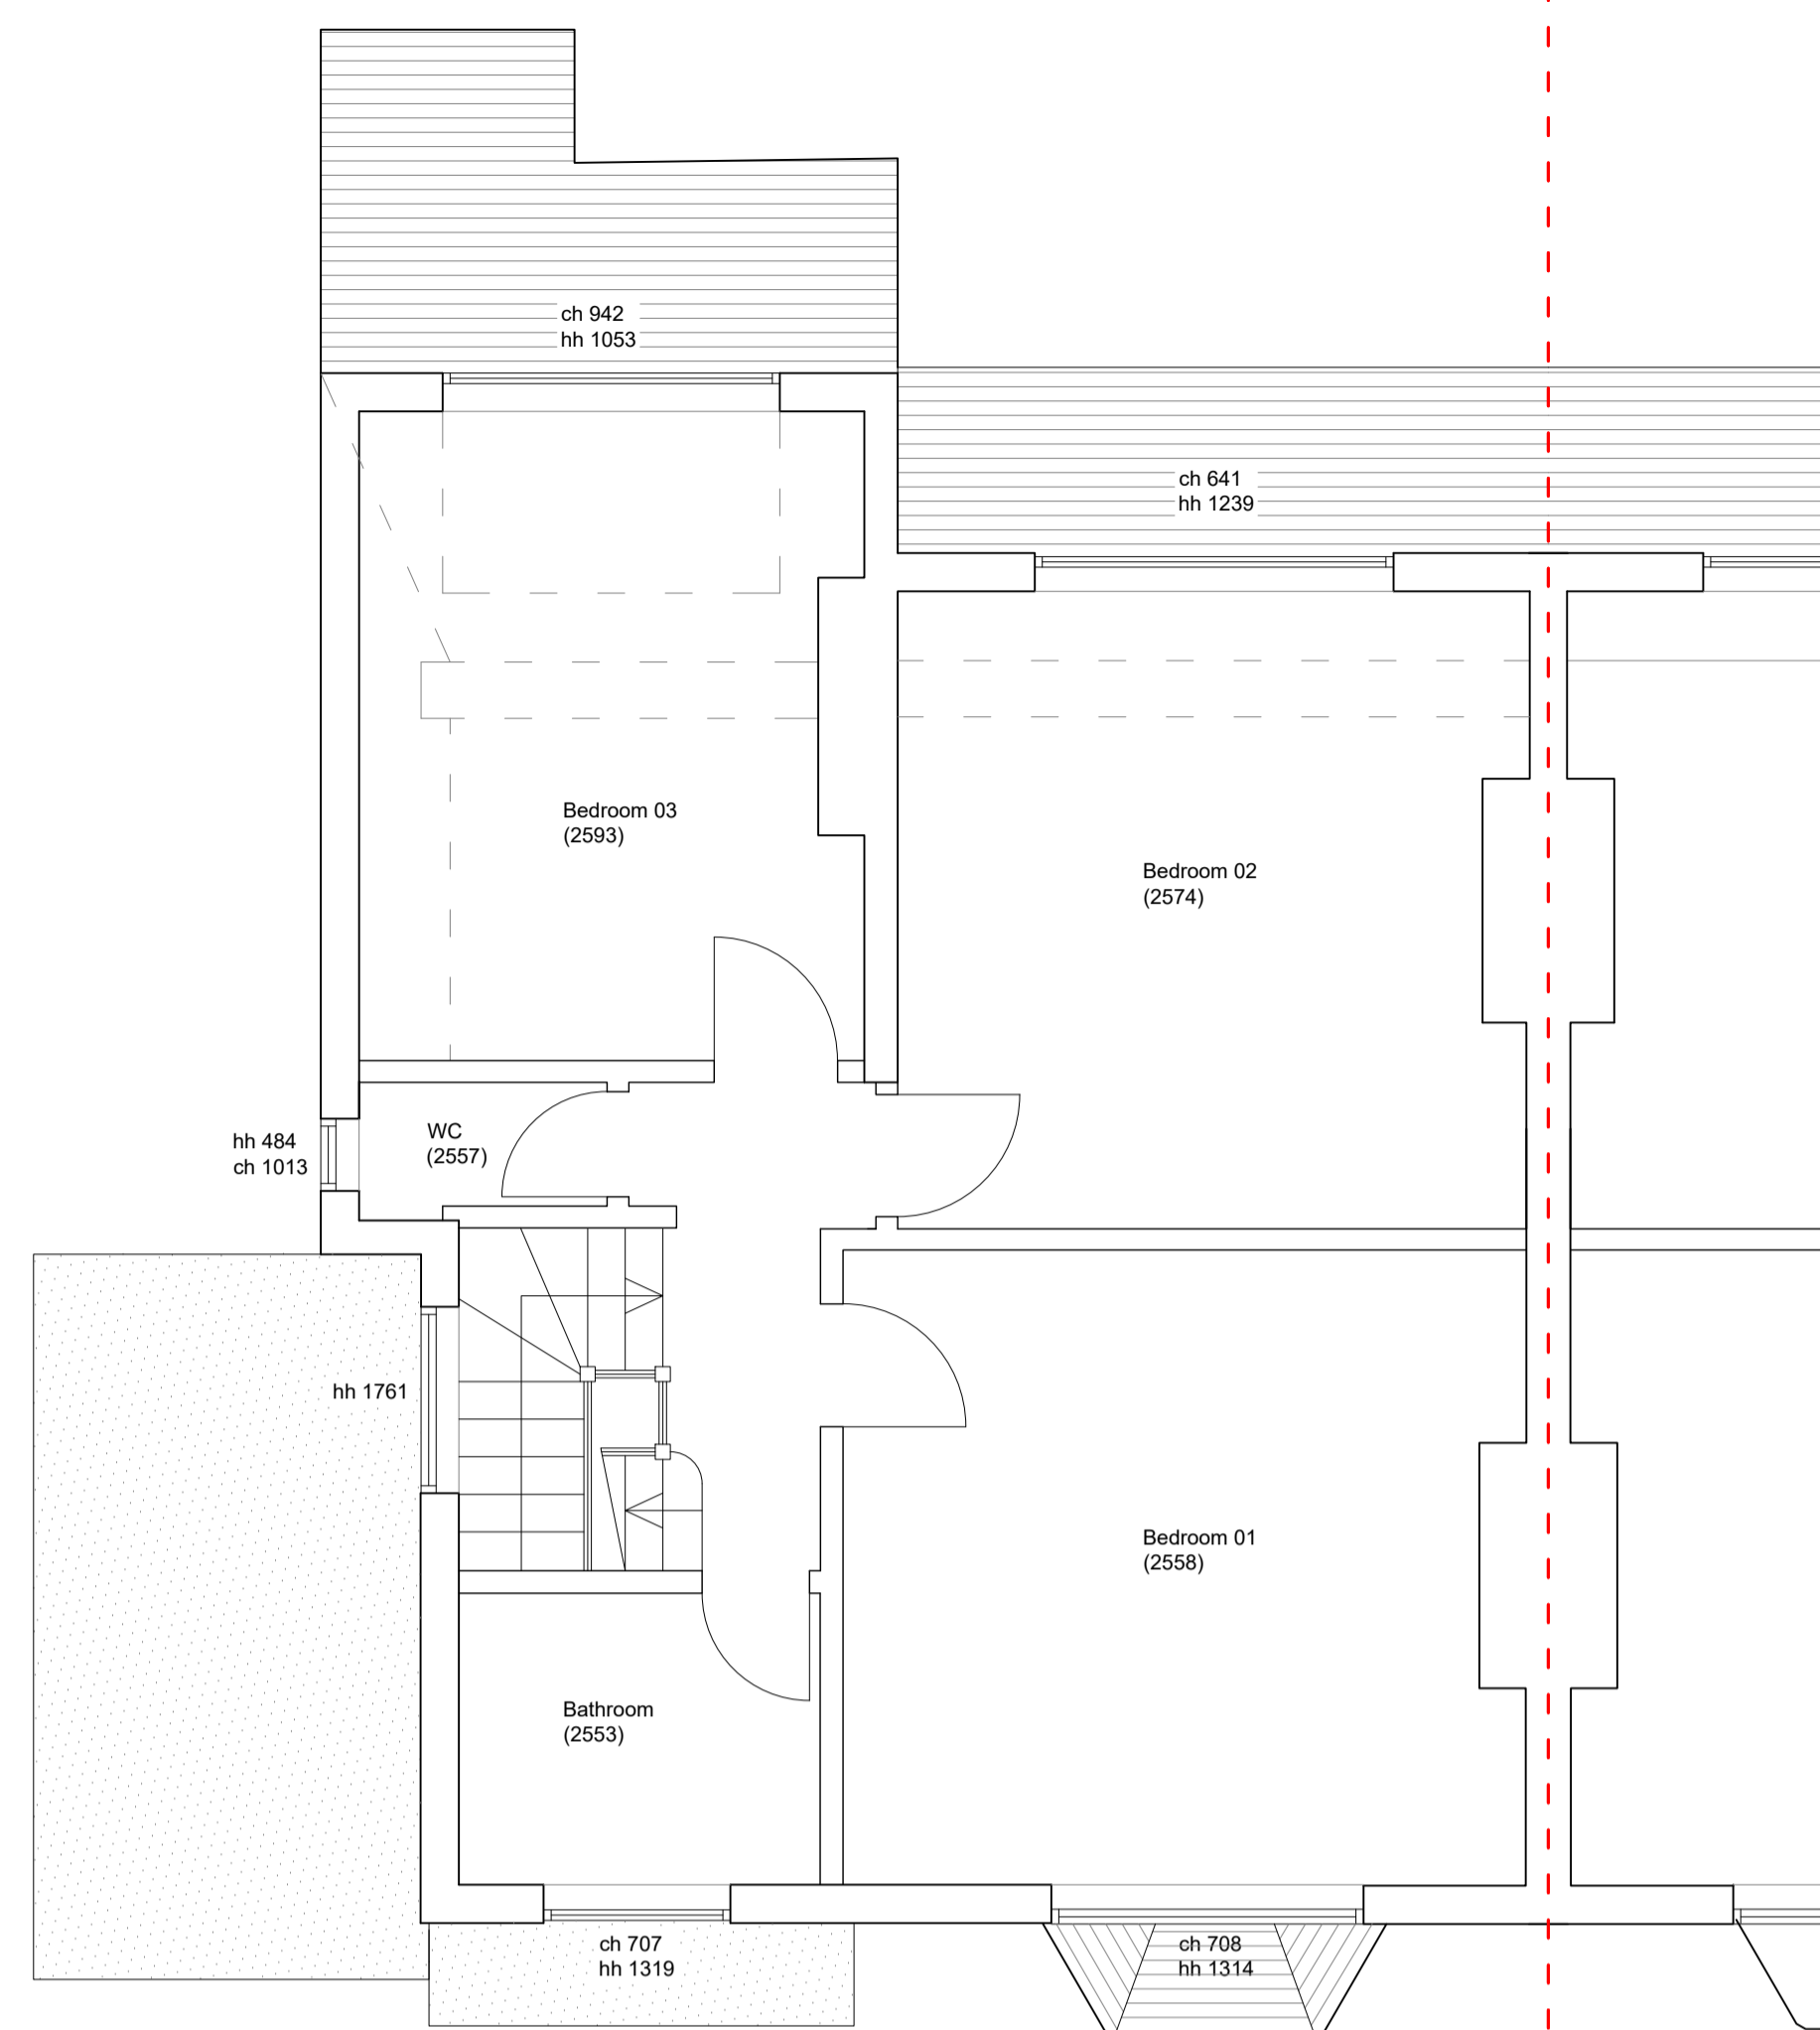

FIRST FLOOR PLAN AS EXISTING


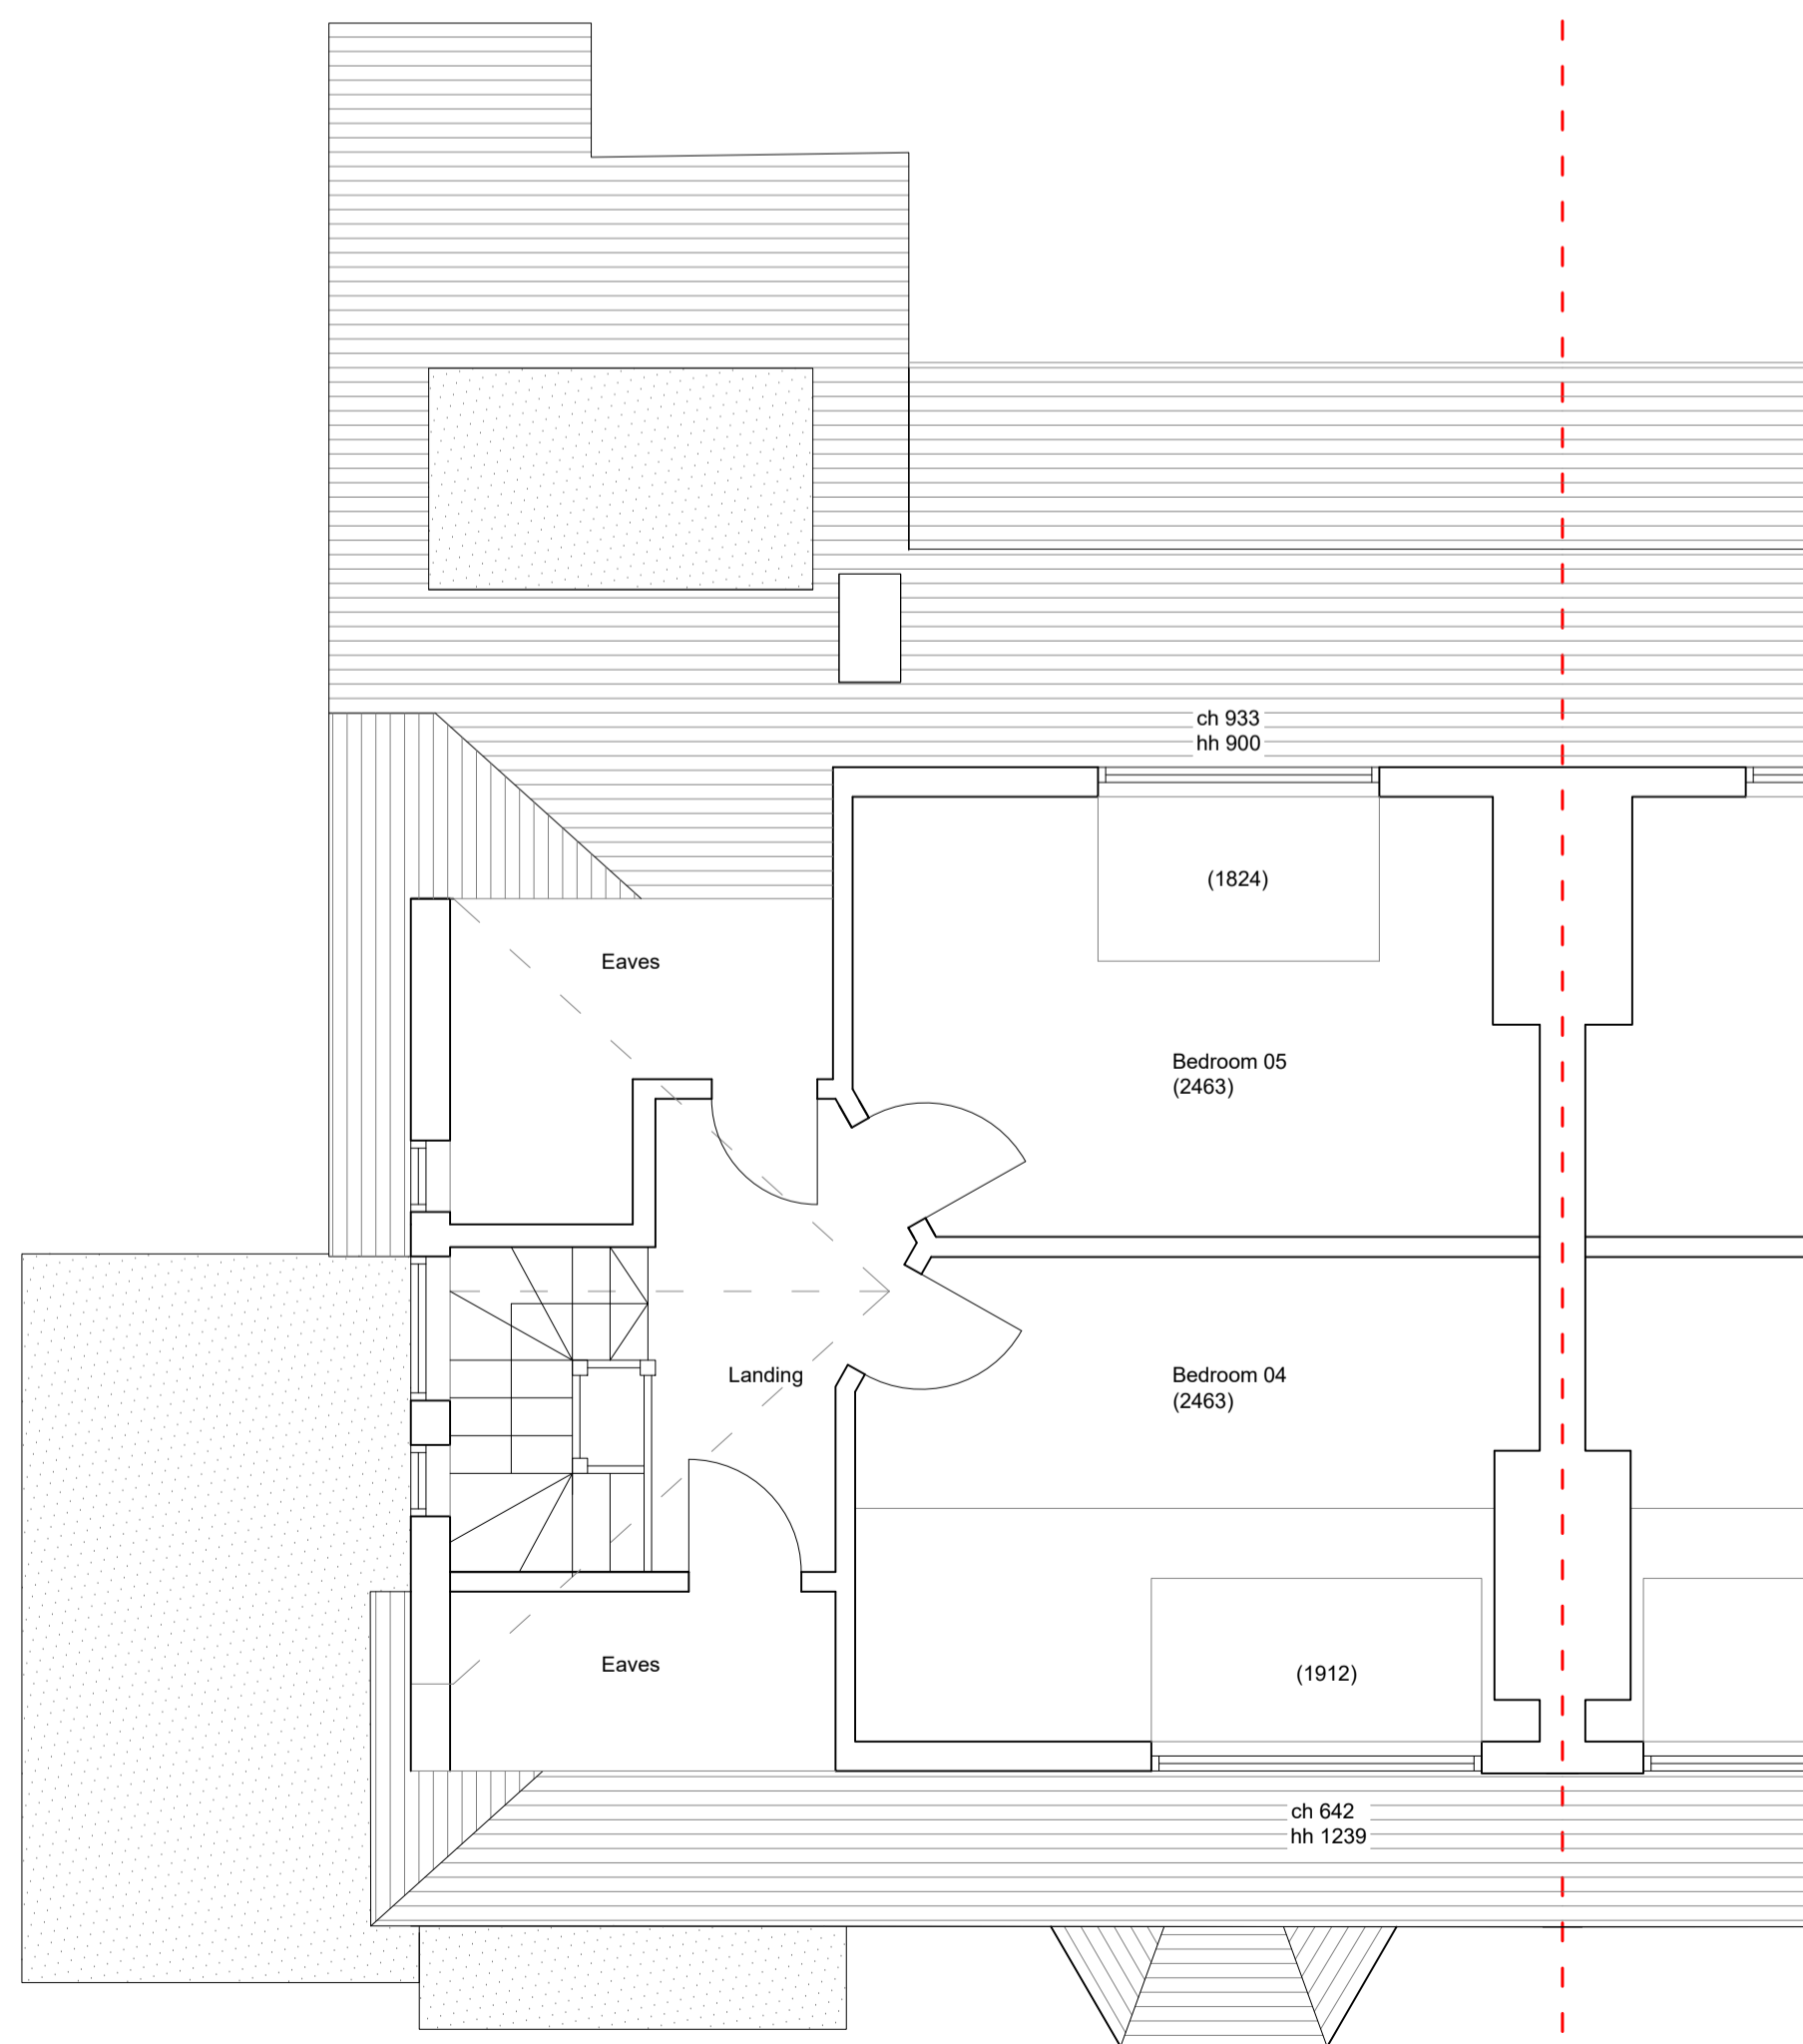


SECOND FLOOR PLAN AS EXISTING

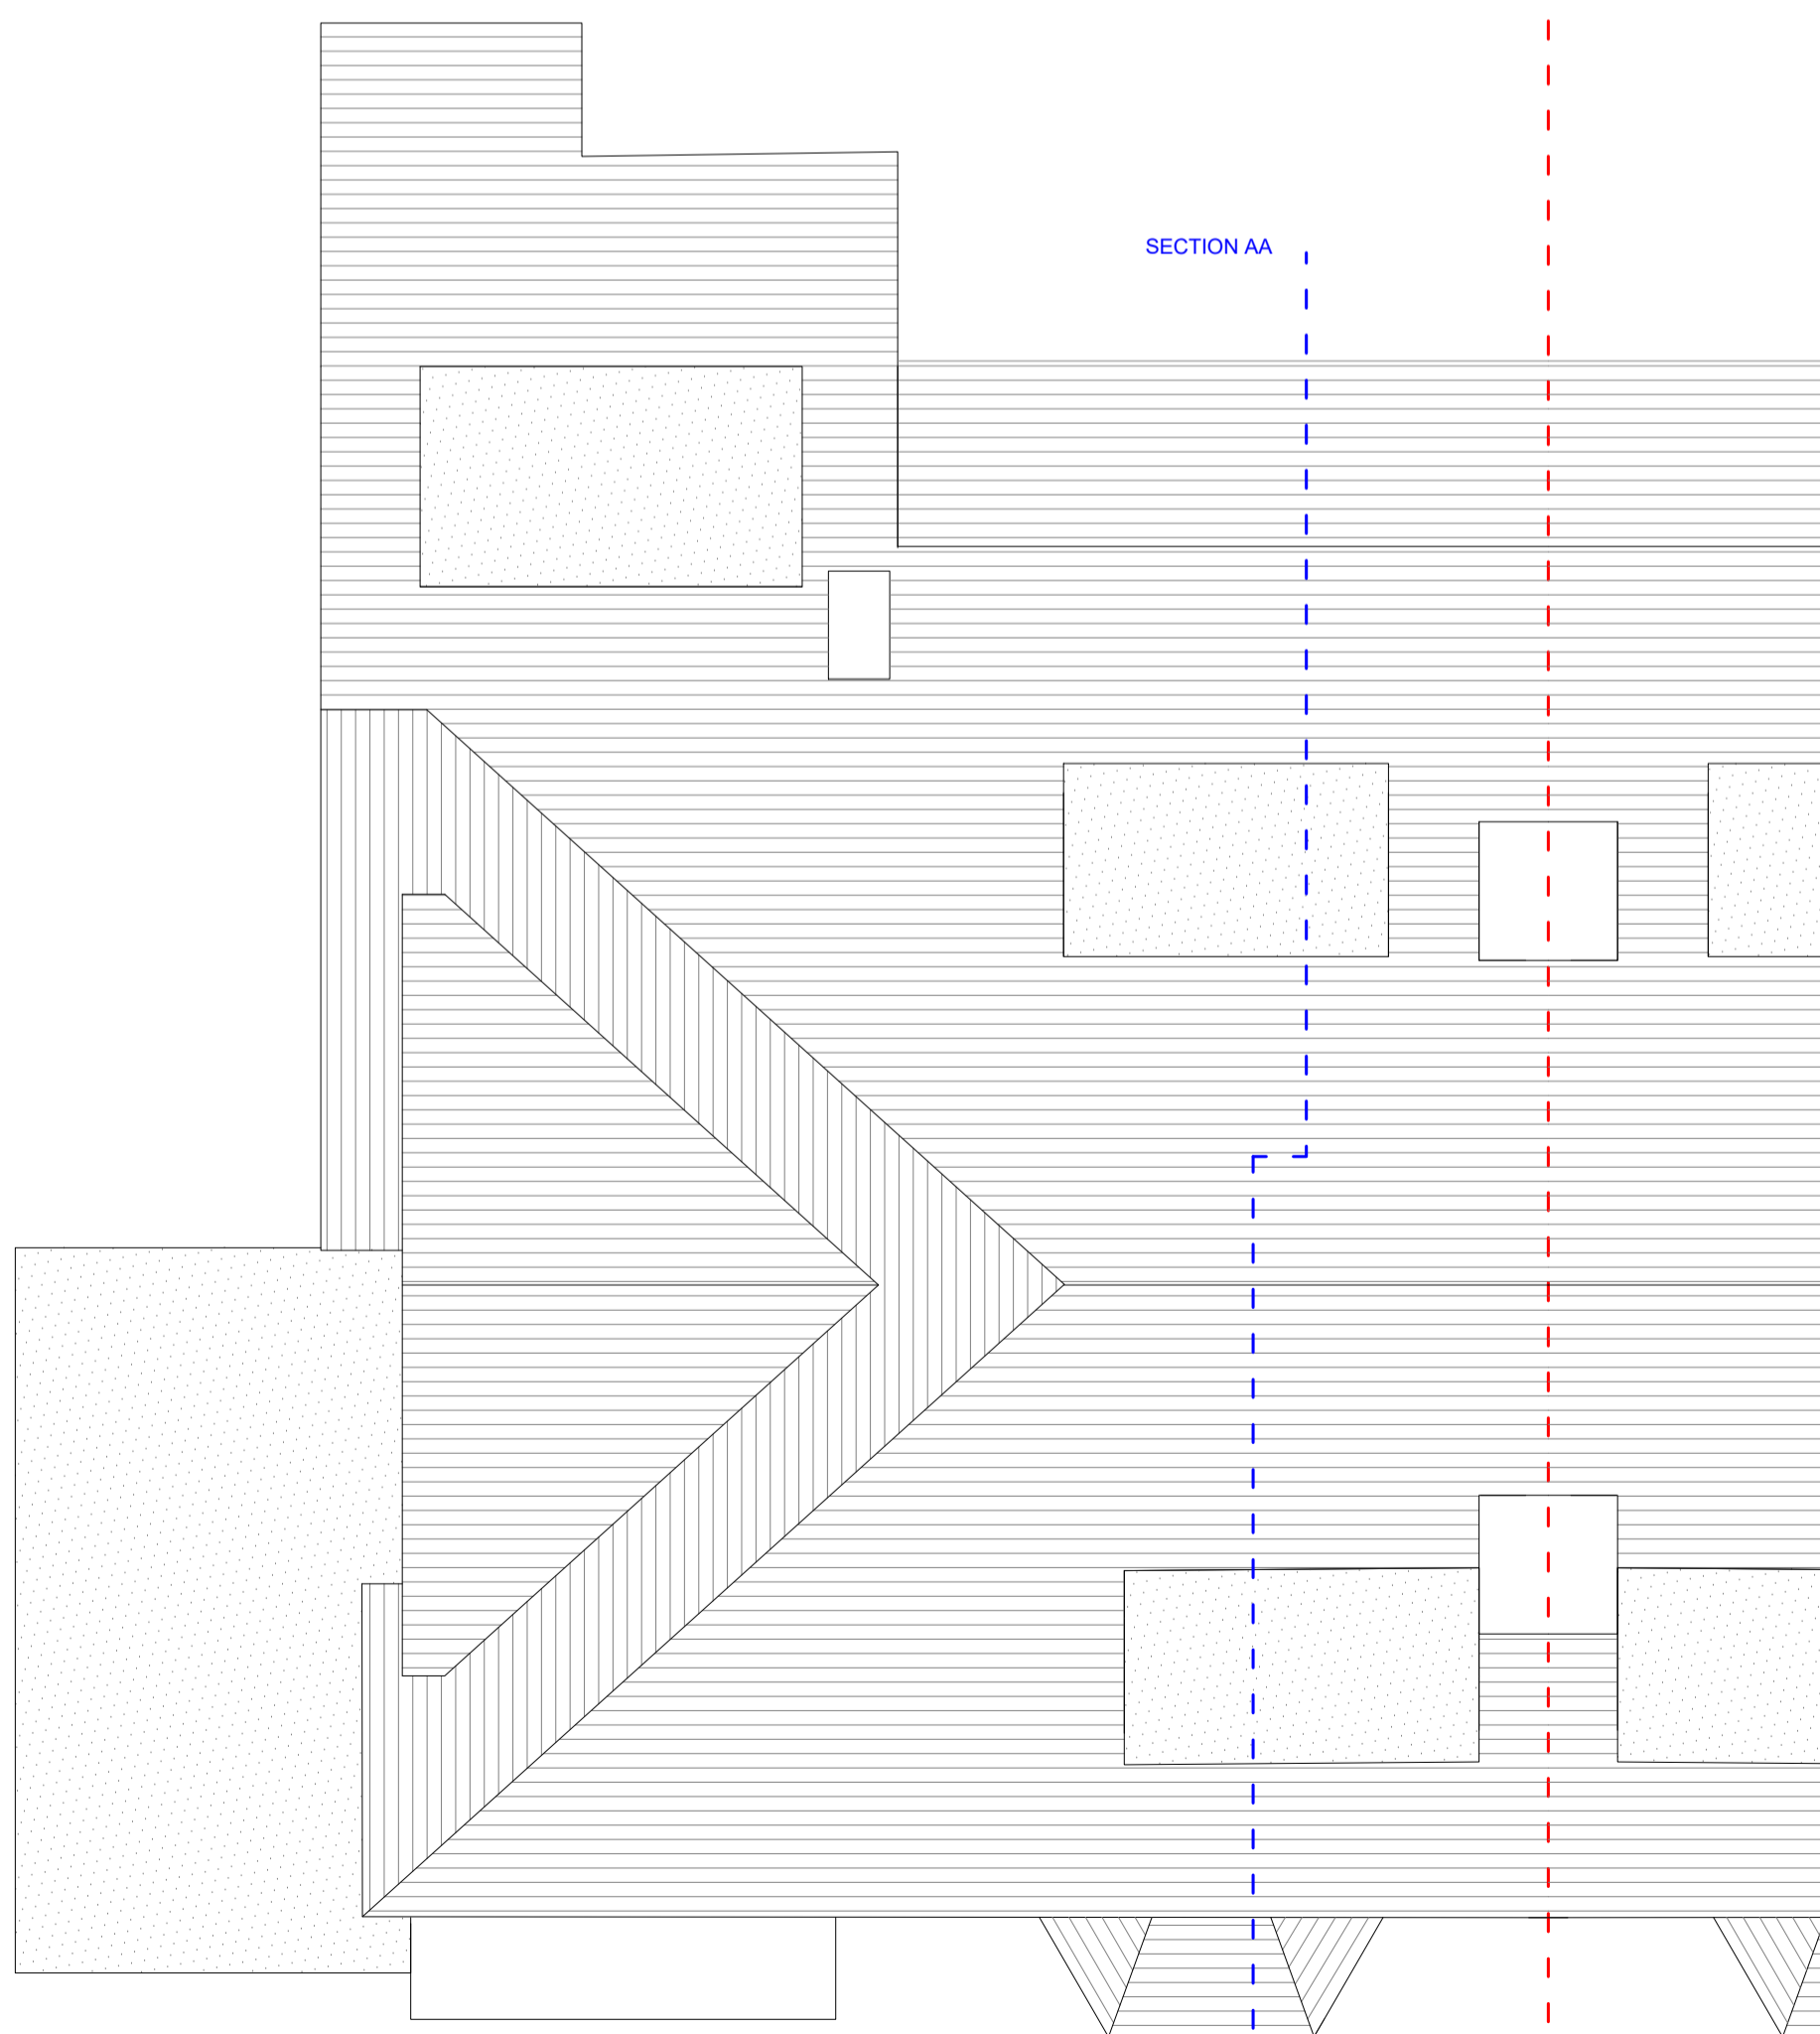


ROOF PLAN AS EXISTING

SITE PLAN AS EXISTING (1:500 @A3)

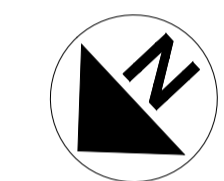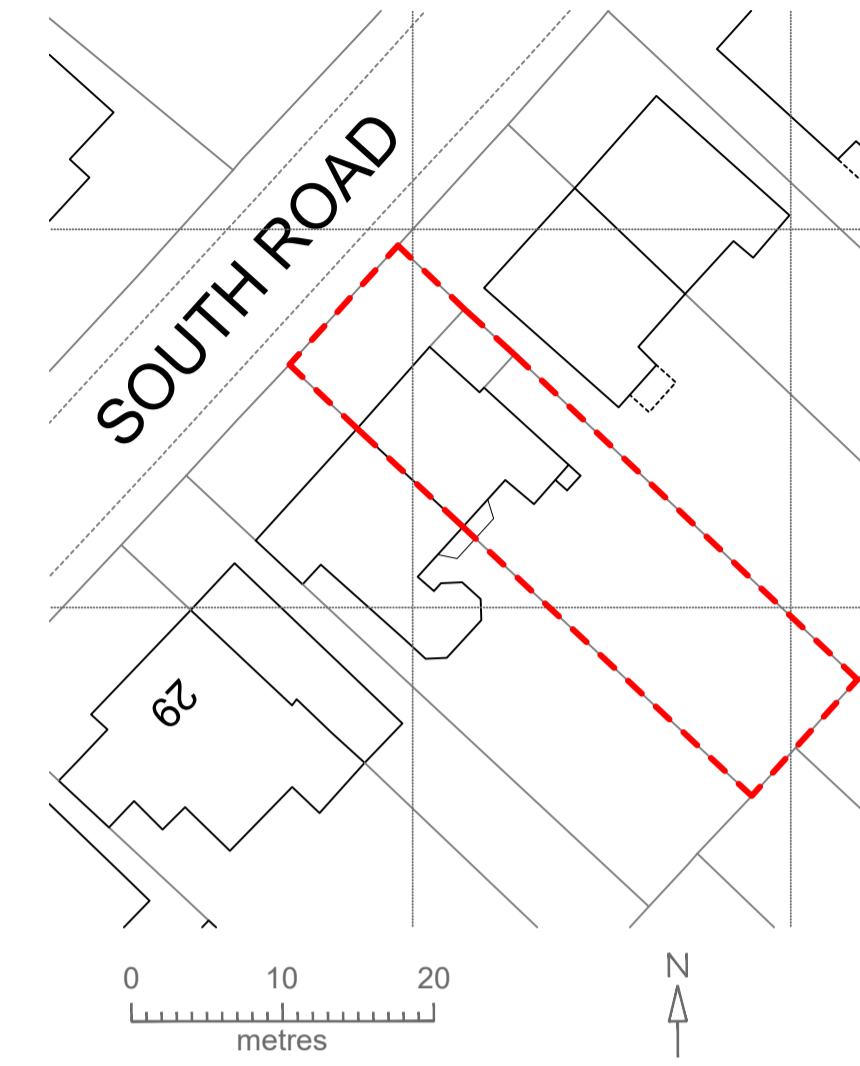

SCALE BAR

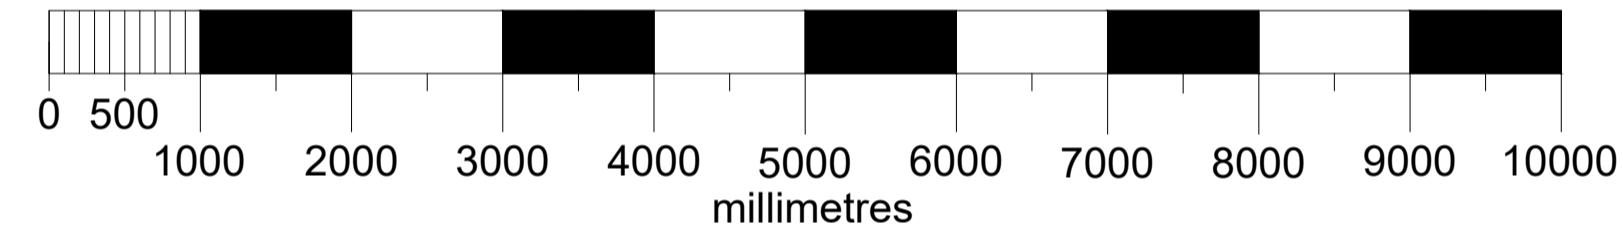

PLANNING
 PLEASE DO NOT CONSTRUCT FROM THIS DRAWING

REV	DESCRIPTION	DATE
A	Detail added for Planning	05/12/23

NH
 Natalie Homer BA (Hons) PG Dip
 Architecture Design Services
 E: natalie@nataliehomer.co.uk
 T: 01946617380

PROJECT:
 23 SOUTH ROAD
 CHORLEYWOOD
 RICKMANSWORTH
 WD3 5AS

CLIENT:
 TOM AND VIVIEN LANTREE

DRAWING TITLE:
 PLANS AS EXISTING

Scale	Drawn	Date
1:50 @A1 (or as specified)	NH	03.11.23

Project	Drawing No	Revision
0022	002	A