


NOTE TO CONTRACTOR  
 All figured dimensions are to be confirmed on site prior to construction. All works are to comply with current UK Building Regulations. Any discrepancies are to be reported immediately to the designer. Copyright remains the property of Natalie Horner.




REAR ELEVATION (SE FACING) AS EXISTING

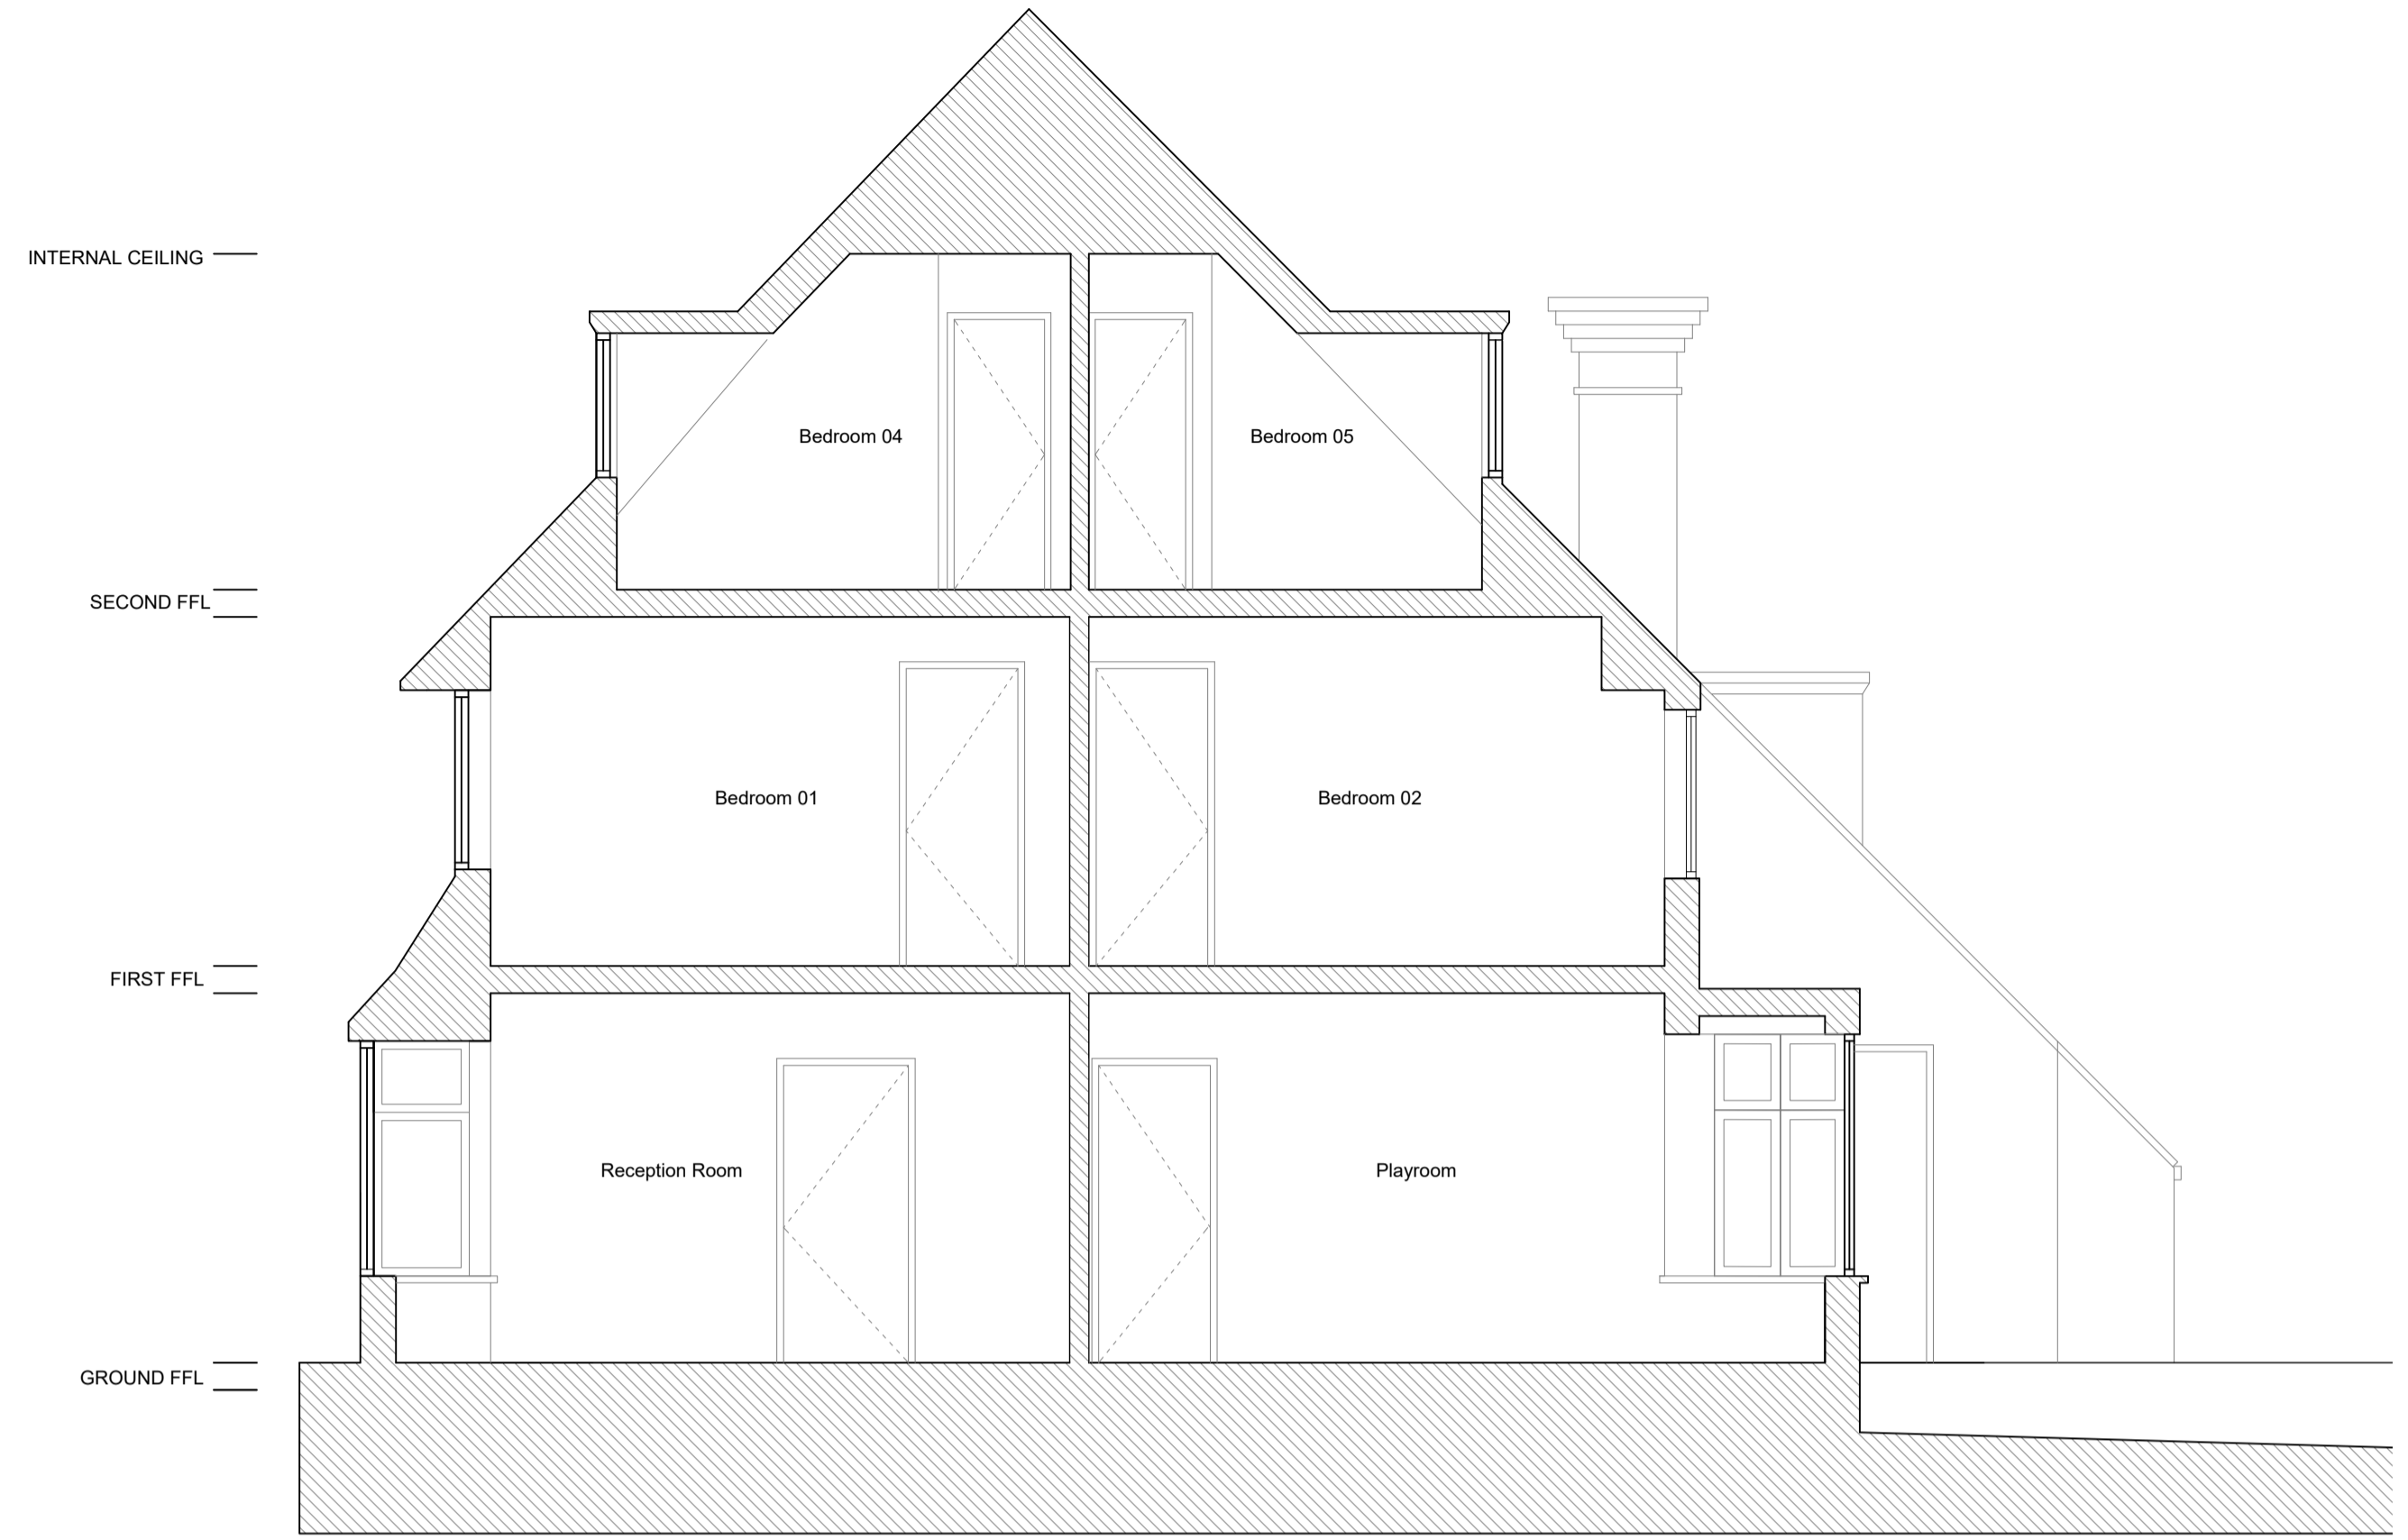

SECTION AA AS EXISTING

SITE PLAN AS EXISTING (1:500 @A3)

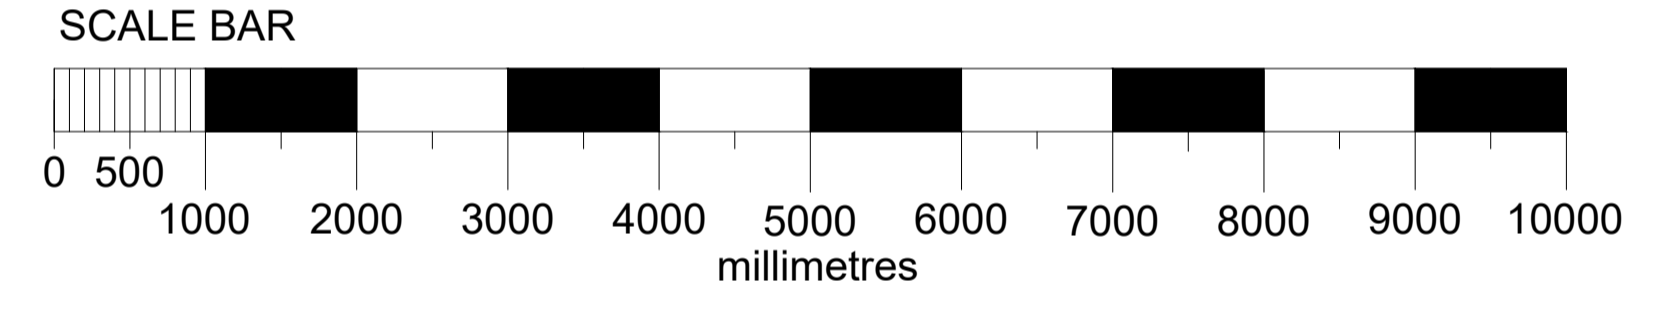


FRONT ELEVATION (NW FACING) AS EXISTING



SIDE ELEVATION (NE FACING) AS EXISTING

PLANNING		
PLEASE DO NOT CONSTRUCT FROM THIS DRAWING		
REV	DESCRIPTION	DATE
A	Detail added for Planning	05/12/23

		
<small>Natalie Horner BA (Hons) PG Dip          Architectural Design Services          E: natalie@nataliehorner.co.uk          T: 01844872030</small>		
<b>PROJECT:</b> 23 SOUTH ROAD CHORLEYWOOD RICKMANSWORTH WD3 5AS		
<b>CLIENT:</b> TOM AND VIVIAN LANTREE		
<b>DRAWING TITLE:</b> ELEVATIONS AS EXISTING		
Scale	Drawn	Date
1:50 @A1 1:500 @A3 (or as specified)	NH	03.11.23
Project	Drawing No	Revision
00252	003	A