

0 1 2 3 4 5 6 7 8

Scale 1:100

BOUNDARY LINE

EXISTING PROPERTY LINE

FLAT ROOF


PITCH ROOF

PITCH DIRECTION

NECESSARY APPROVAL


LOCAL AUTHORITY APPROVAL MUST BE OBTAINED BEFORE COMMENCEMENT OF WORKS INCLUDING PLANNING IF NECESSARY, BUILDING REGULATIONS & ALL OTHER STATUTORY AGREEMENTS I.E. PARTY WALL & BUILD OVER AGREEMENTS.

VIEW-A

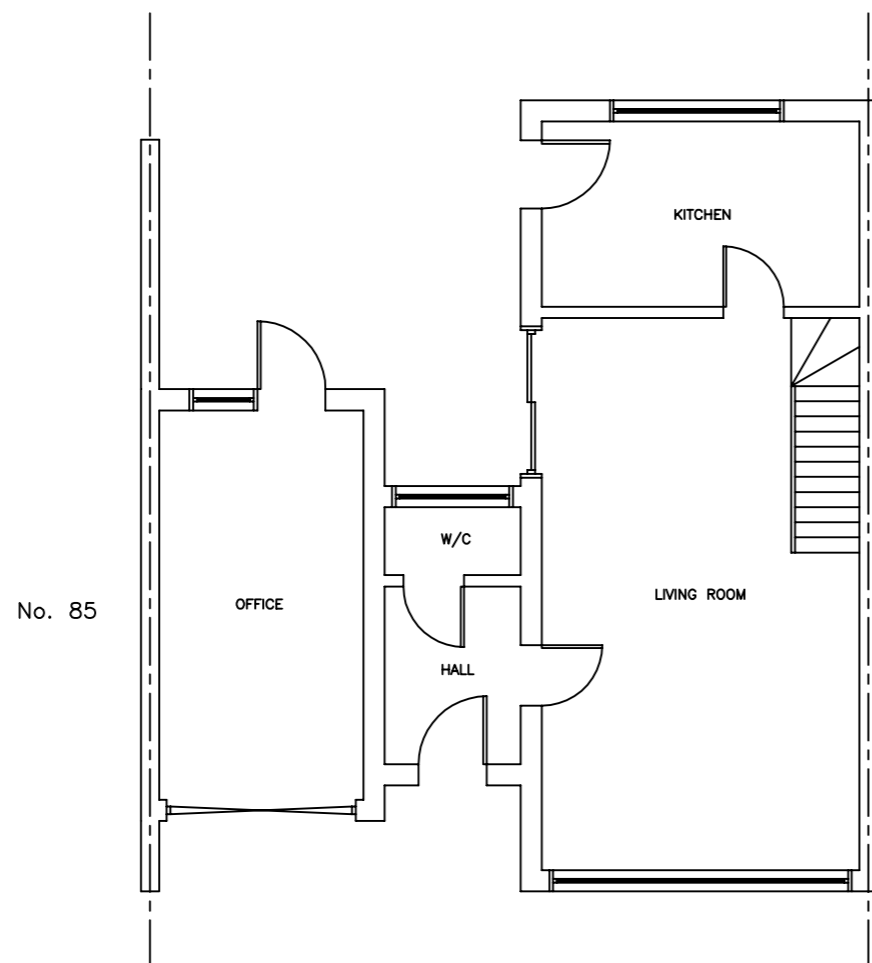

EXISTING GROUND FLOOR PLAN

No. 83

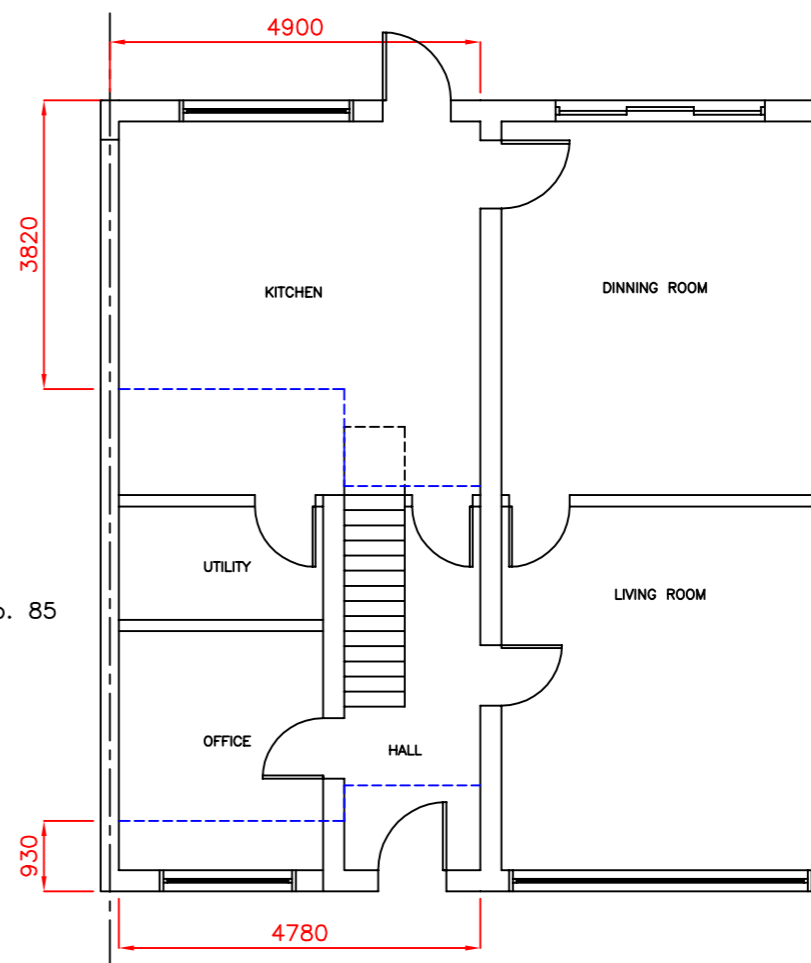

PROPOSED GROUND FLOOR PLAN

No. 83

VIEW-B

Site 84 GREYGOOSE PARK, HARLOW, CM19 4JR.	Project PROPOSED DOUBLE STOREY SIDE EXTENSION. (PLANNING PERMISSION).	Drg Title EXISTING & PROPOSED FLOOR PLANS	Designed HTPBRC	Drawn HTPBRC
			Scales 1:100	Rev
			Drg No. CM194JRPP1	Date SEP 2022