

Scale 1:100


BOUNDRY LINE

EXISTING PROPERTY LINE




NECESSARY APPROVAL

LOCAL AUTHORITY APPROVAL MUST BE OBTAINED BEFORE COMMENCEMENT OF WORKS INCLUDING PLANNING IF NECESSARY, BUILDING REGULATIONS & ALL OTHER STATUTORY AGREEMENTS I.E. PARTY WALL & BUILD OVER AGREEMENTS.

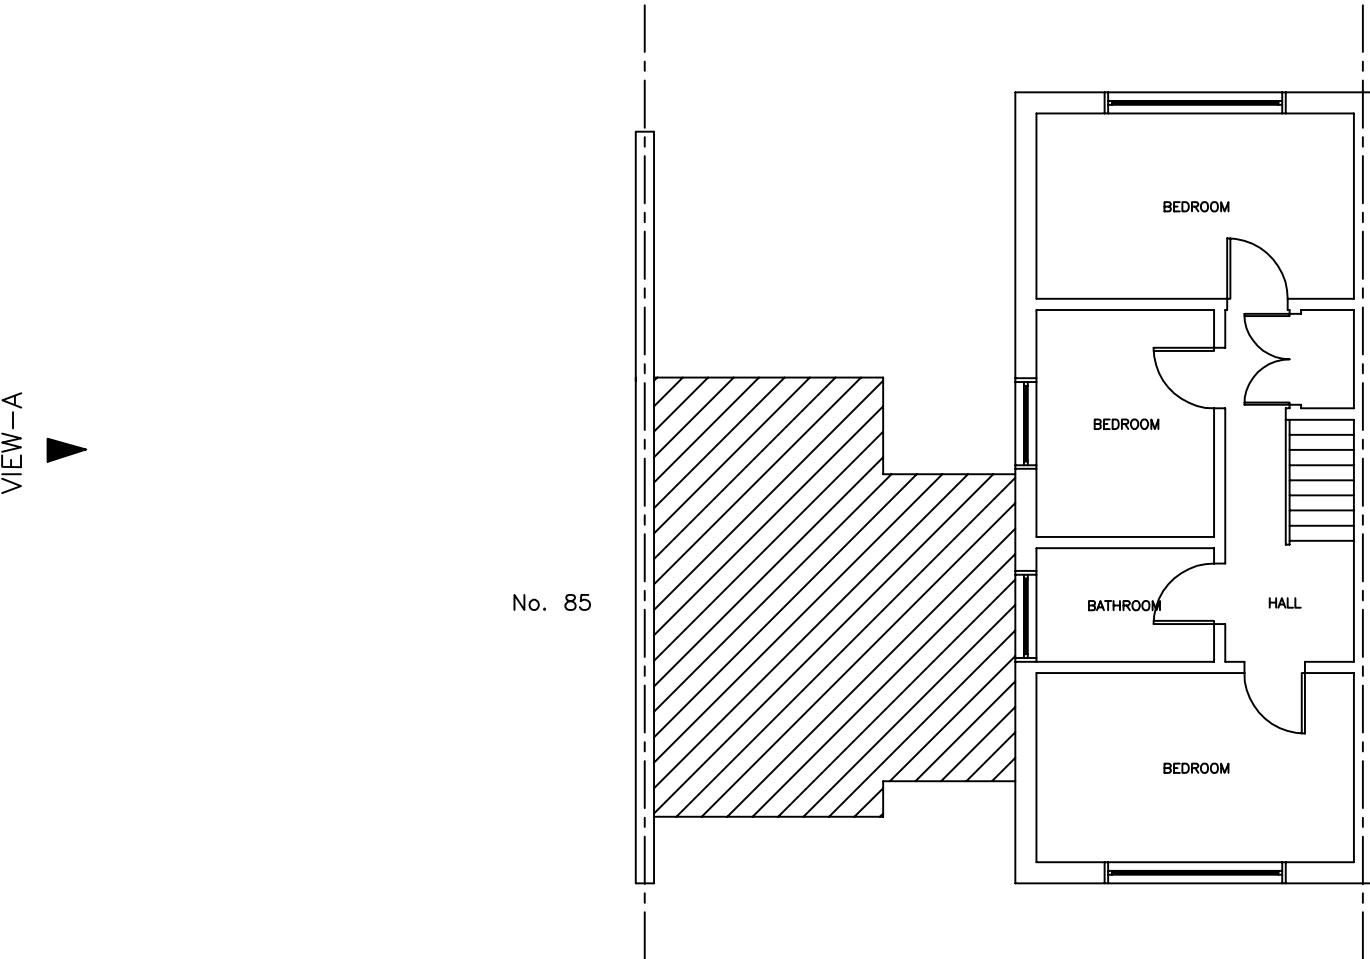

EXISTING FIRST FLOOR PLAN

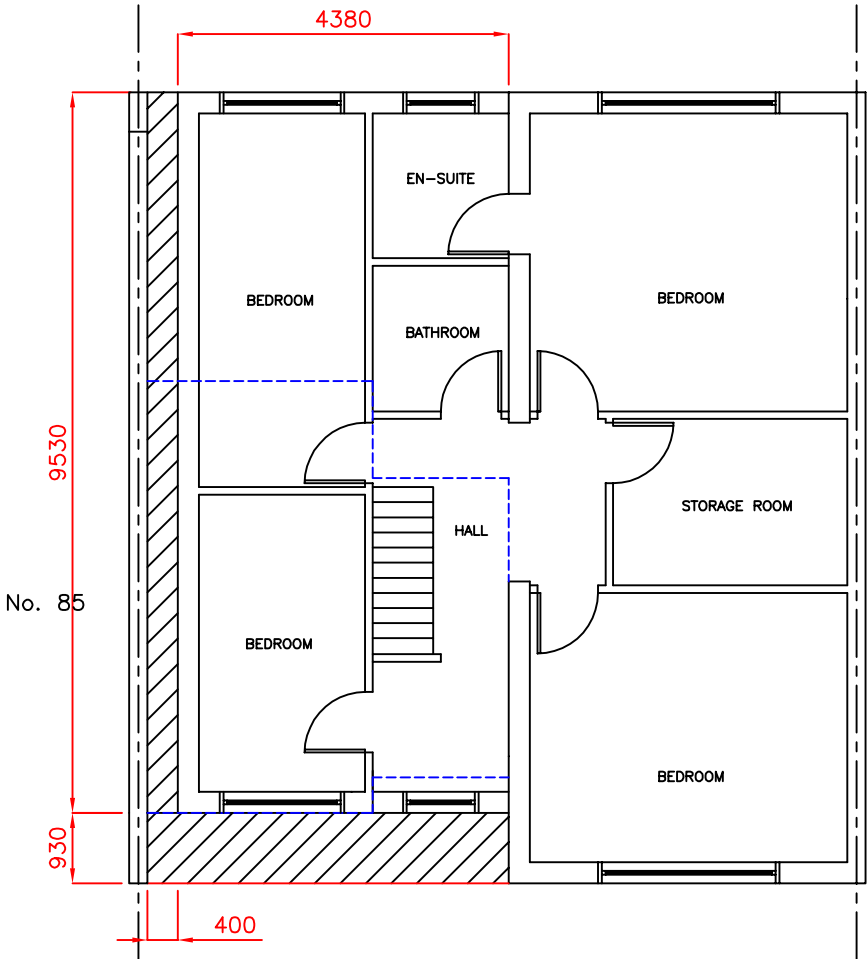

PROPOSED FIRST FLOOR PLAN

Site 84 GREYGOOSE PARK, HARLOW, CM19 4JR.	Project PROPOSED DOUBLE STOREY SIDE EXTENSION. (PLANNING PERMISSION).	Drg Title EXISTING & PROPOSED FLOOR PLANS	Designed HTPBRC	Drawn HTPBRC
			Scales 1:100	Rev
			Drg No. CM194JRPP2	Date SEP 2022