

0 1 2 3 4 5 6 7 8

Scale 1:100

BOUNDARY LINE

EXISTING PROPERTY LINE



FLAT ROOF




PITCH ROOF



OBSCURE GLAZING

NECESSARY APPROVAL

LOCAL AUTHORITY APPROVAL MUST BE OBTAINED BEFORE COMMENCEMENT OF WORKS INCLUDING PLANNING IF NECESSARY, BUILDING REGULATIONS & ALL OTHER STATUTORY AGREEMENTS I.E. PARTY WALL & BUILD OVER AGREEMENTS.

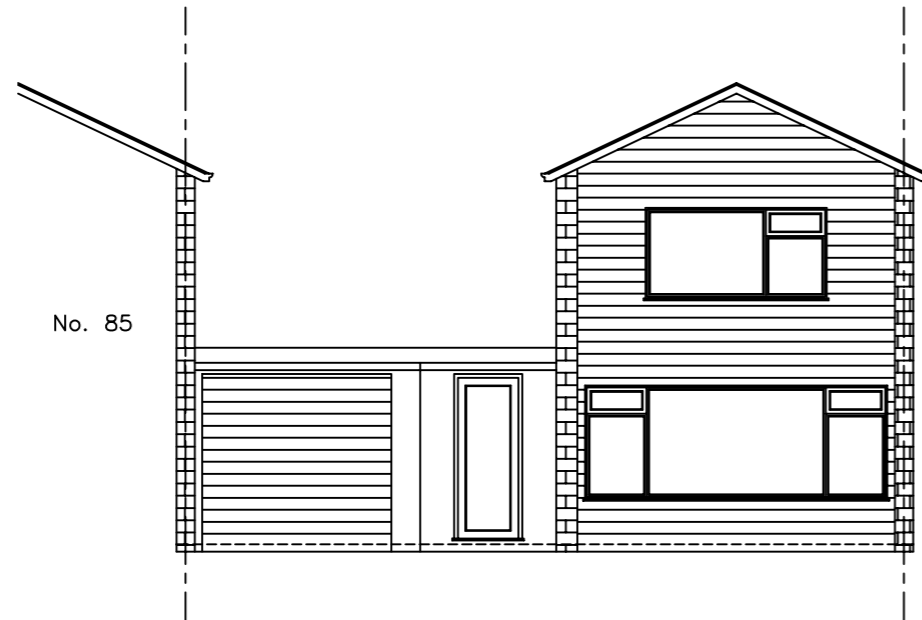

No. 85

EXISTING FRONT ELEVATION



No. 83

No. 83

No. 85

EXISTING REAR ELEVATION

* NEW MATERIALS TO MATCH EXISTING MATERIALS.

* NEW VELUX WINDOWS TO PROTRUDE NO MORE THAN 0.15 M FROM ORIGINAL ROOF SLOPE.



No. 85

PROPOSED FRONT ELEVATION



No. 83

No. 83

No. 85

PROPOSED REAR ELEVATION

| | | | | |
|--|---|---|---------------------------|------------------------|
| Site 84 GREYGOOSE PARK, HARLOW, CM19 4JR. | Project PROPOSED DOUBLE STOREY SIDE EXTENSION. (PLANNING PERMISSION). | Drg Title EXISTING & PROPOSED ELEVATIONS | Designed HTPBRC | Drawn HTPBRC |
| | | | Scales 1:100 | Rev |
| | | | Drg No. CM194JRPP4 | Date SEP 2022 |