



Notes

THIS DRAWING READ
IN CONJUNCTION
WITH :

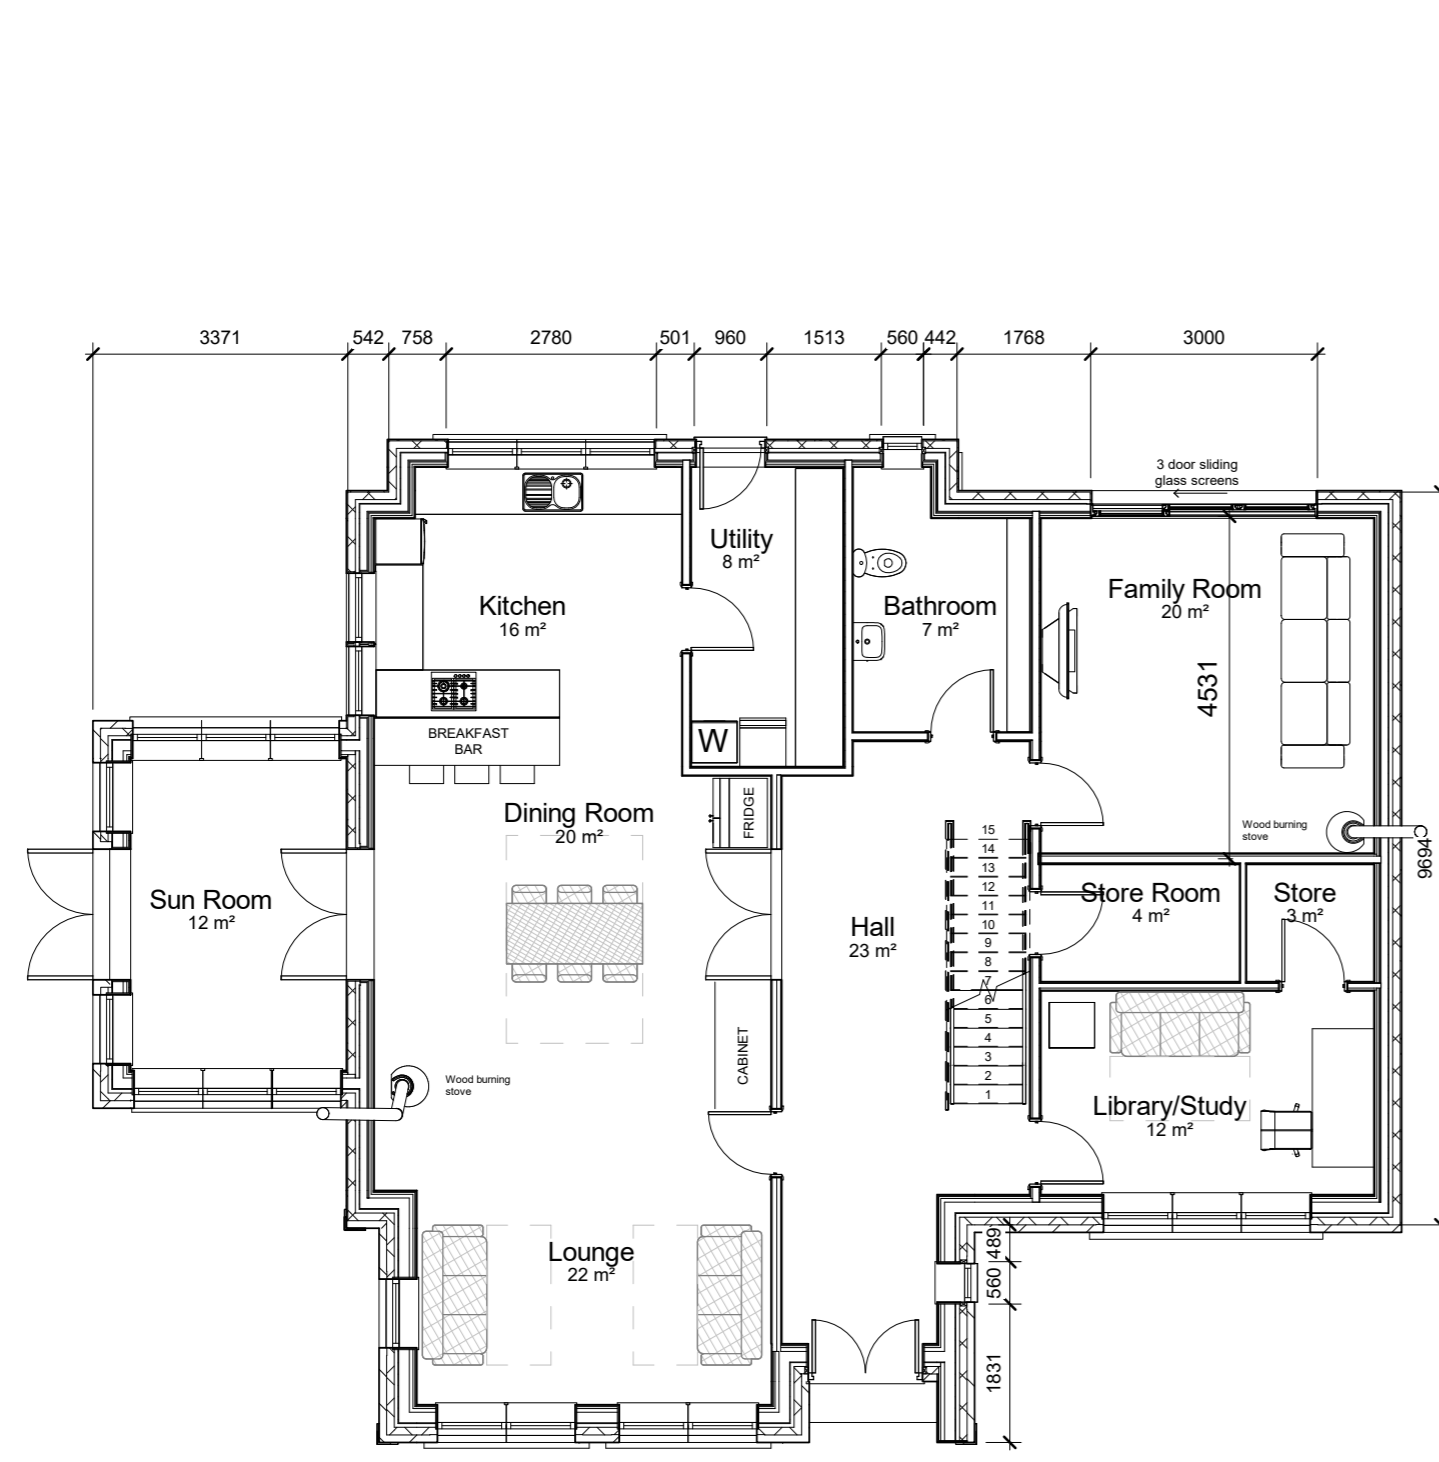

CL

CL

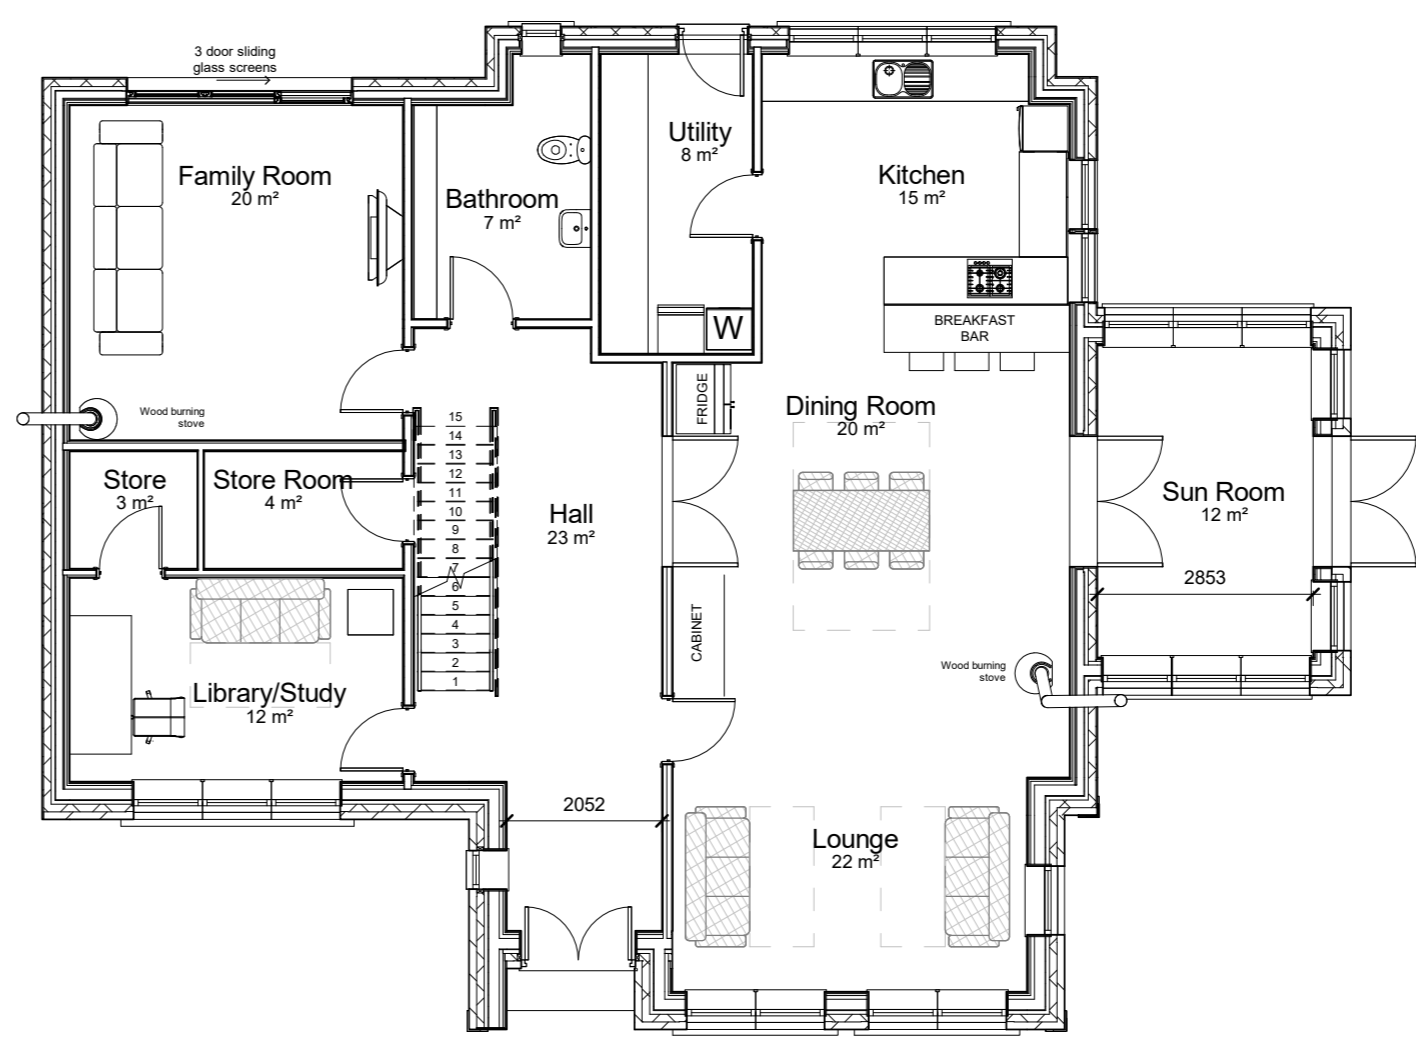

Ground Floor Plan

1 : 100

Rev	Description	Date	Dr by	App by
original by	CS	29.03.2022	approved by	BMc

AMP Architects
G1/1,
63D Candleriggs,
Glasgow,
G1 1LF
w: www.amparchitects.co.uk
t: 0141 345 2992
e: hello@amparchitects.co.uk

client name	Steven Garry		
project	Lawhill		
drawing	Ground Floor GA Plan		
computer file	Z:\P\05\AMP\03 AMP Project\22.07 Lawhill\10 BM10.0 WFP Data\220309 Laminé CURRENT.rvt	plot date	
project number	22.07	scale	1 : 100 @A2
drawing number	L(10)001	ISSUE	PLANNING

This drawing is to be read in conjunction with all related drawings. All dimensions must be checked and verified on site before commencing any work or producing shop drawings. The originator should be notified immediately of any discrepancy. This drawing is copyright and remains the property of AMP Architects.

