


Proposed Ground Floor Plan Option 2

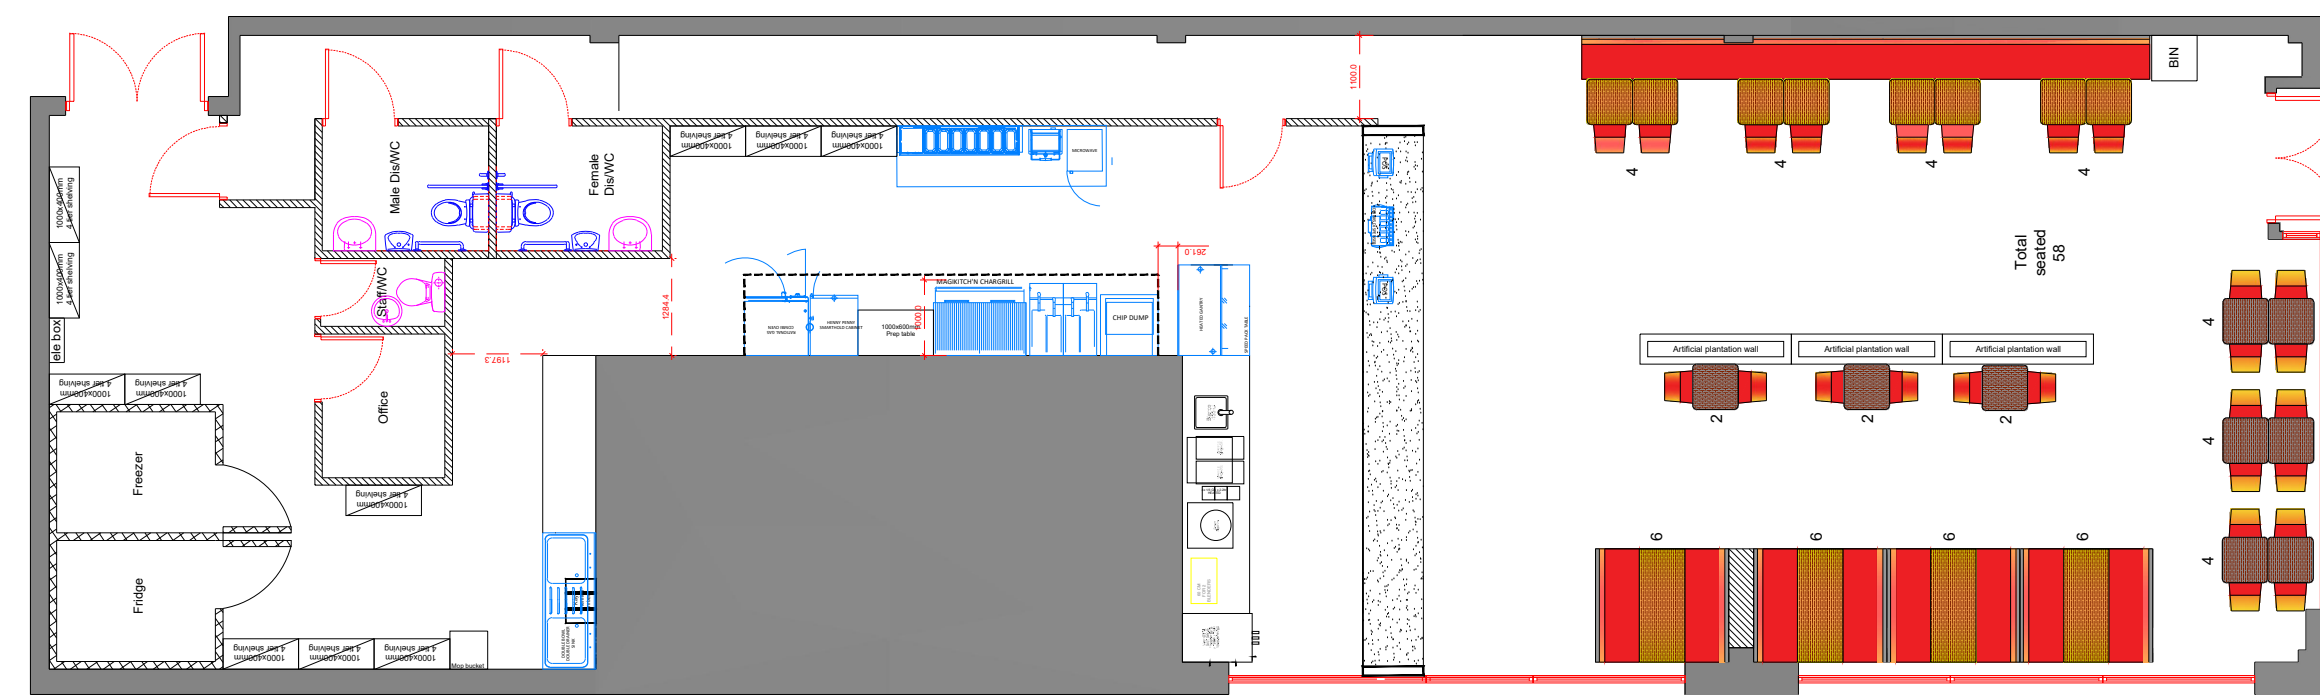

Proposed Ground Floor Plan Option 1



The contractor is responsible for checking dimensions, tolerances and references. Any discrepancy to be verified with the Architect before proceeding with the works. Where an item is covered by drawings to different scales the larger scale drawing is to be worked to. Do not scale drawing. Figured dimensions to be worked to in all cases.

| | | |
|---|-------------------------|-------------------------|
| Drawing no. 4.0 | | |
| date | rev. | revision/author/checker |
| PURPOSE OF ISSUE. PLANNING | | |
| PROJECT. MAEMES, 28 Otley Road, Headingley, Leeds, LS6 2AD | | |
| DRAWING. PROPOSED GROUND FLOOR OPTION 1 - OPTION 2 | | |
| JOB NO. 2023-167-004 | | REV |
| DRAWN BY. TA | checked | |
| SCALE. 1:100@A3 | DATE: 22.09.2023 | |