

34 Parklands Gate, Bramhope, Leeds, LS16 9AG

SD-34 Parklands Gate PA Drawings

Issued 14th December 2023

Copyright © SAFE Innovations Ltd 2022 All rights reserved.


TITLE:	DWG NO:	SCALE:	DATE:	ISSUE:	REVISION	DATE	ITEM	BY

GENERAL NOTES. 1. ALL DIMENSIONS ARE TO BE TAKEN FROM THE SETTING OUT PLAN ONLY AND ARE NOT TO BE SCALED FROM THE DRAWINGS. 2. CONTRACTOR MUST VERIFY ALL SITE DIMENSIONS, DRAWINGS, DETAILS AND SPECIFICATIONS AND REPORT ANY DISCREPANCIES TO SEEDS DESIGN BEFORE PROCEEDING WITH ANY WORK. 3. ALL REQUESTED DRAWINGS SHOWING FIXINGS AND CONSTRUCTION DETAILS ARE REQUIRED TO BE APPROVED BY SEEDS DESIGN PRIOR TO COMMENCEMENT OF WORK. 4. ALL SPECIFIED ITEMS ARE TO BE INSTALLED IN ACCORDANCE WITH THE MANUFACTURERS RECOMMENDATIONS. 5. IT IS THE CONTRACTORS RESPONSIBILITY TO ENSURE THAT DESIGN PRINCIPLES, CALCULATIONS, DRAWINGS AND FINAL CONSTRUCTION MUST CONFORM TO THE CURRENT BUILDING REGULATIONS., THE CDM REGULATIONS, THE RELEVANT BRITISH OR EUROPEAN CODES OF PRACTICE AS APPROPRIATE.


Seeds Design. Salts Mills, Victoria Rd, Saltaire, Shipley, BD18 3HU - e:hello@seedsdesign.co.uk - t:+ 44 (0) 7979 194636 - w:www.seedsdesign.co.uk

34 Parklands Gate, Bramhope, Leeds, LS16 9AG

EXISTING SITE PLAN

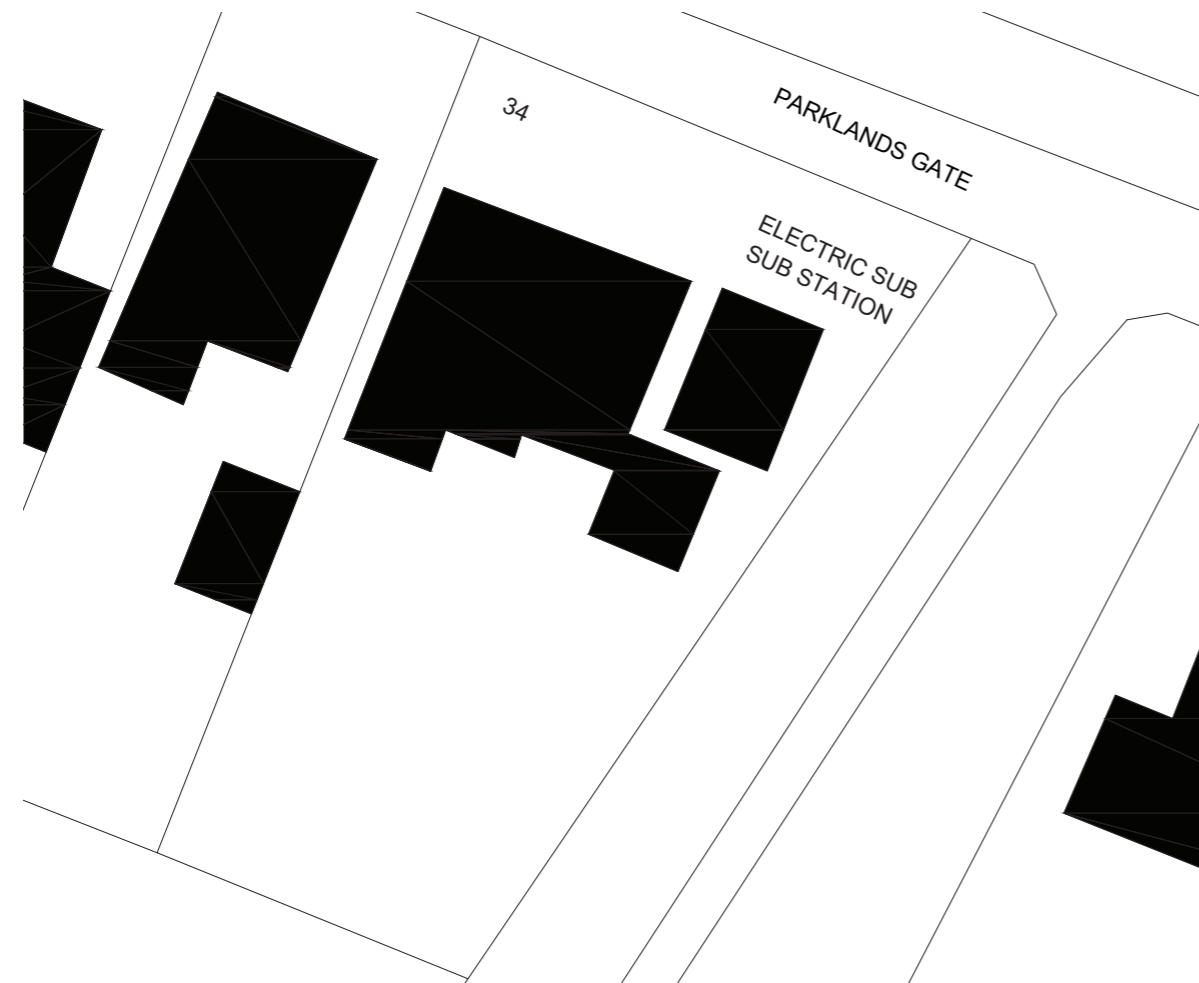

PROPOSED SITE PLAN

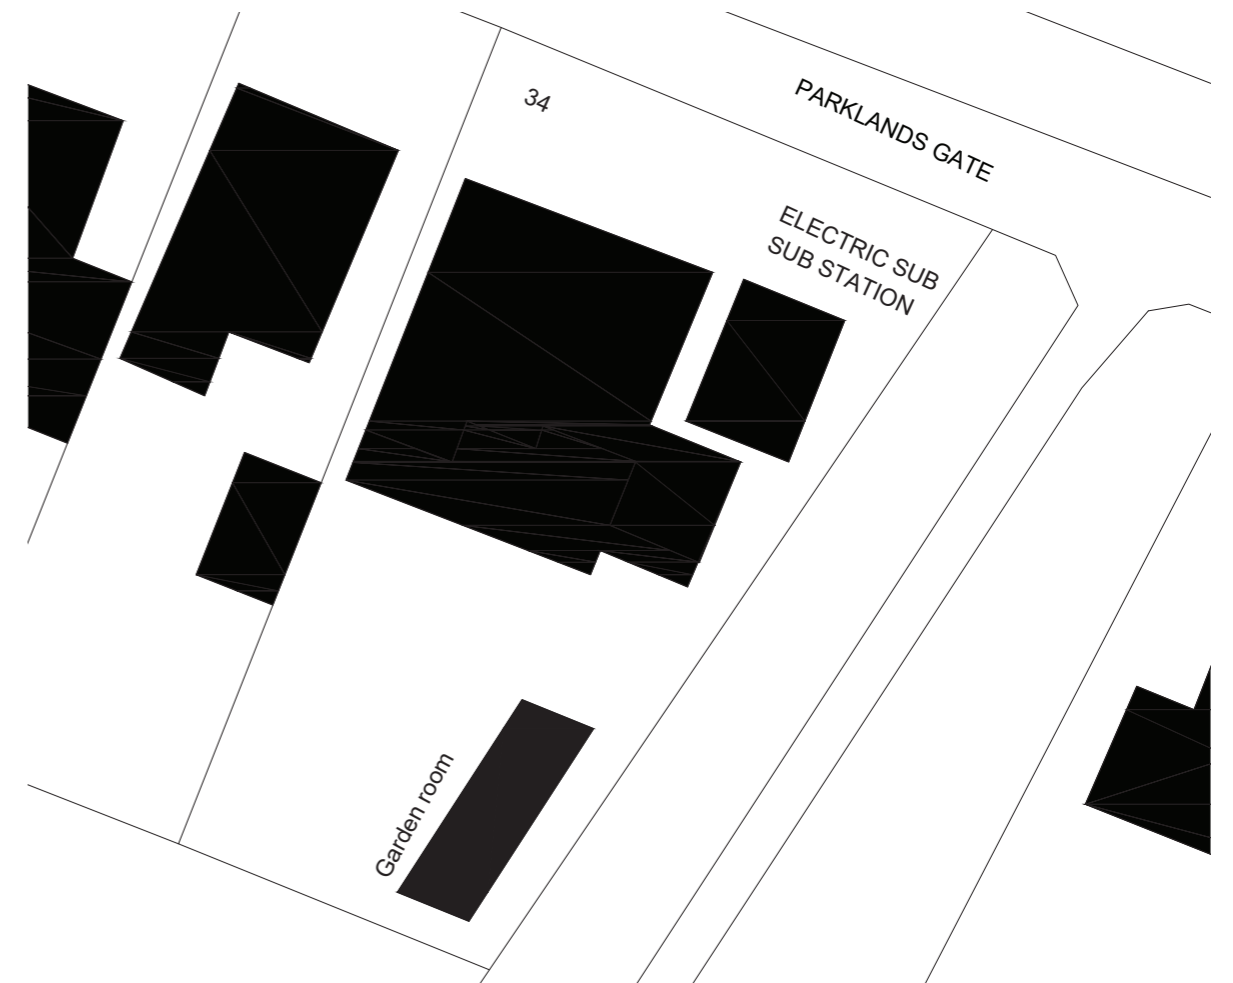

TITLE: SITE PLANS

DWG NO:SPS-01

SCALE:1:200 @A3


DATE:13/12/23

ISSUE:


REVISION	DATE	ITEM	BY

GENERAL NOTES. 1. ALL DIMENSIONS ARE TO BE TAKEN FROM THE SETTING OUT PLAN ONLY AND ARE NOT TO BE SCALED FROM THE DRAWINGS. 2. CONTRACTOR MUST VERIFY ALL SITE DIMENSIONS, DRAWINGS, DETAILS AND SPECIFICATIONS AND REPORT ANY DISCREPANCIES TO SEEDS DESIGN BEFORE PROCEEDING WITH ANY WORK. 3. ALL REQUESTED DRAWINGS SHOWING FIXINGS AND CONSTRUCTION DETAILS ARE REQUIRED TO BE APPROVED BY SEEDS DESIGN PRIOR TO COMMENCEMENT OF WORK. 4. ALL SPECIFIED ITEMS ARE TO BE INSTALLED IN ACCORDANCE WITH THE MANUFACTURERS RECOMMENDATIONS. 5. IT IS THE CONTRACTORS RESPONSIBILITY TO ENSURE THAT DESIGN PRINCIPLES, CALCULATIONS, DRAWINGS AND FINAL CONSTRUCTION MUST CONFORM TO THE CURRENT BUILDING REGULATIONS., THE CDM REGULATIONS, THE RELEVANT BRITISH OR EUROPEAN CODES OF PRACTICE AS APPROPRIATE.

34 Parklands Gate, Bramhope, Leeds, LS16 9AG

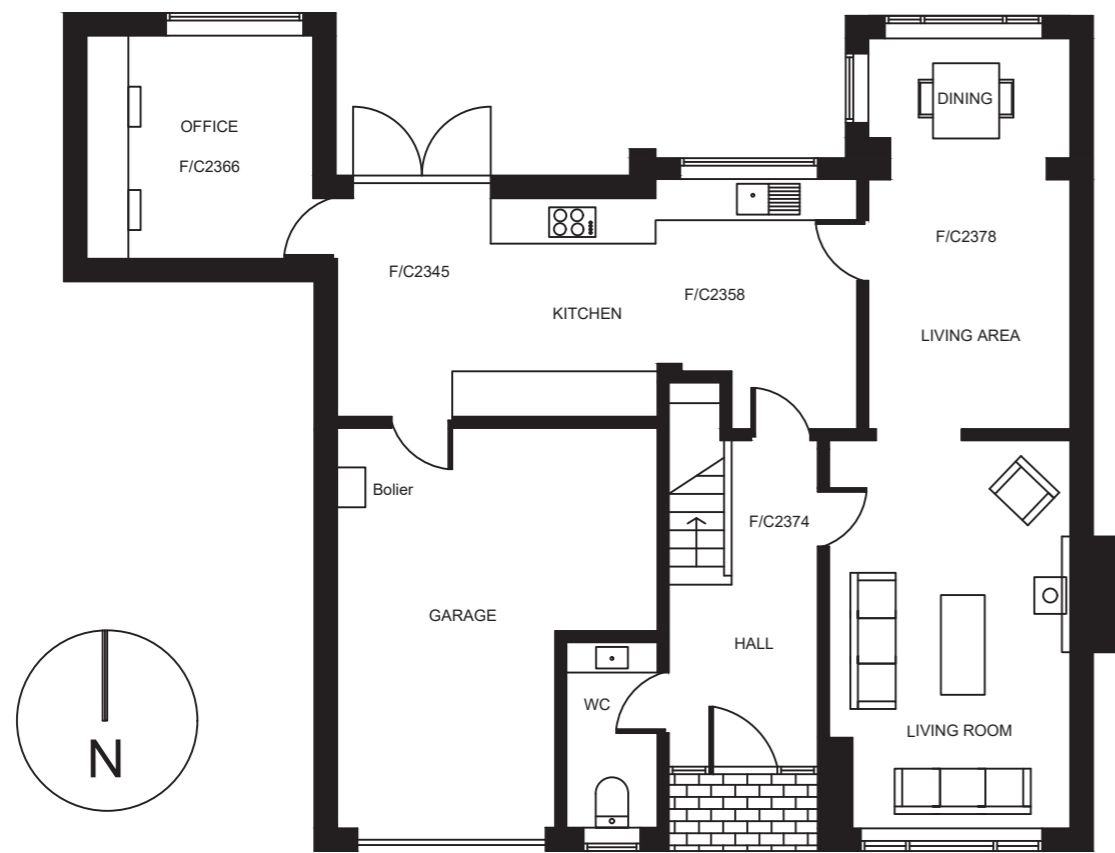

GF Plan

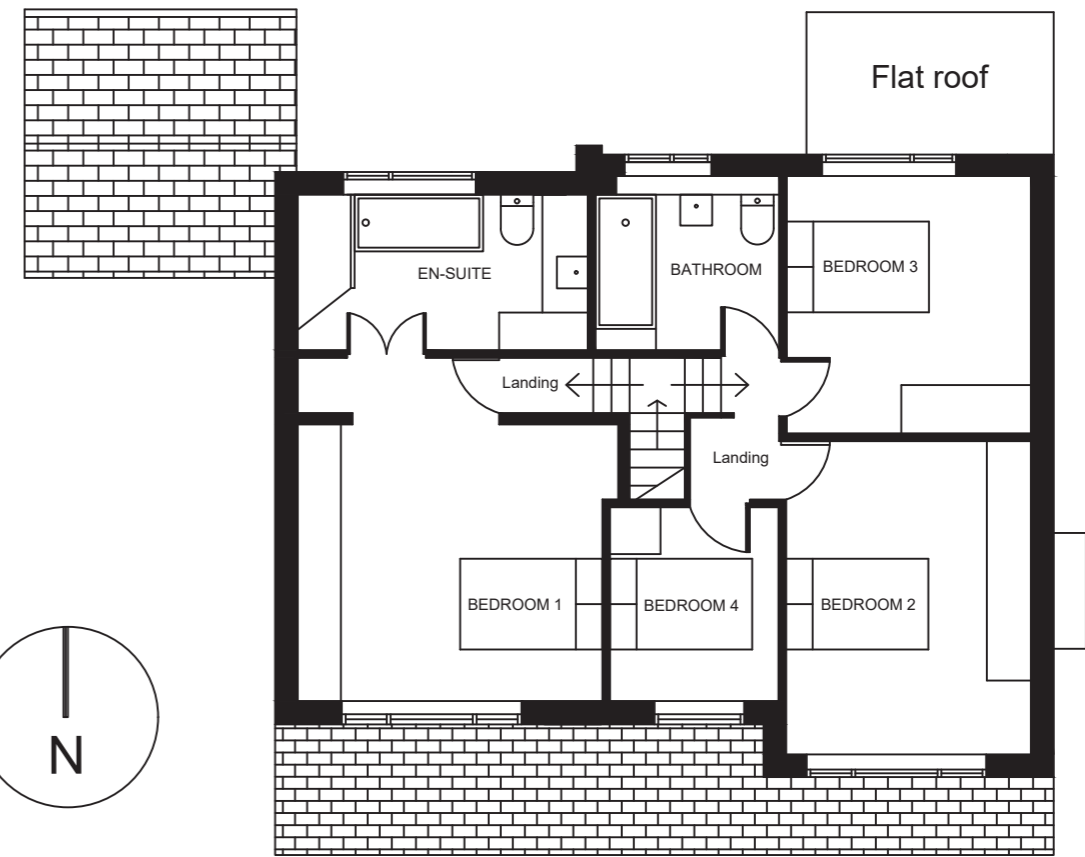

FF Plan

TITLE: EXISTING FLOOR PLANS

DWG NO: EX-FP-01

SCALE: 1:100 @A3

DATE: 13/12/23

ISSUE:

REVISION	DATE	ITEM	BY


GENERAL NOTES. 1. ALL DIMENSIONS ARE TO BE TAKEN FROM THE SETTING OUT PLAN ONLY AND ARE NOT TO BE SCALED FROM THE DRAWINGS. 2. CONTRACTOR MUST VERIFY ALL SITE DIMENSIONS, DRAWINGS, DETAILS AND SPECIFICATIONS AND REPORT ANY DISCREPANCIES TO SEEDS DESIGN BEFORE PROCEEDING WITH ANY WORK. 3. ALL REQUESTED DRAWINGS SHOWING FIXINGS AND CONSTRUCTION DETAILS ARE REQUIRED TO BE APPROVED BY SEEDS DESIGN PRIOR TO COMMENCEMENT OF WORK. 4. ALL SPECIFIED ITEMS ARE TO BE INSTALLED IN ACCORDANCE WITH THE MANUFACTURERS RECOMMENDATIONS. 5. IT IS THE CONTRACTORS RESPONSIBILITY TO ENSURE THAT DESIGN PRINCIPLES, CALCULATIONS, DRAWINGS AND FINAL CONSTRUCTION MUST CONFORM TO THE CURRENT BUILDING REGULATIONS, THE CDM REGULATIONS, THE RELEVANT BRITISH OR EUROPEAN CODES OF PRACTICE AS APPROPRIATE.

Seeds Design. Salts Mills, Victoria Rd, Saltaire, Shipley, BD18 3HU - e:hello@seedsdesign.co.uk - t:+ 44 (0) 7979 194636 - w:www.seedsdesign.co.uk

34 Parklands Gate, Bramhope, Leeds, LS16 9AG




South Elevation

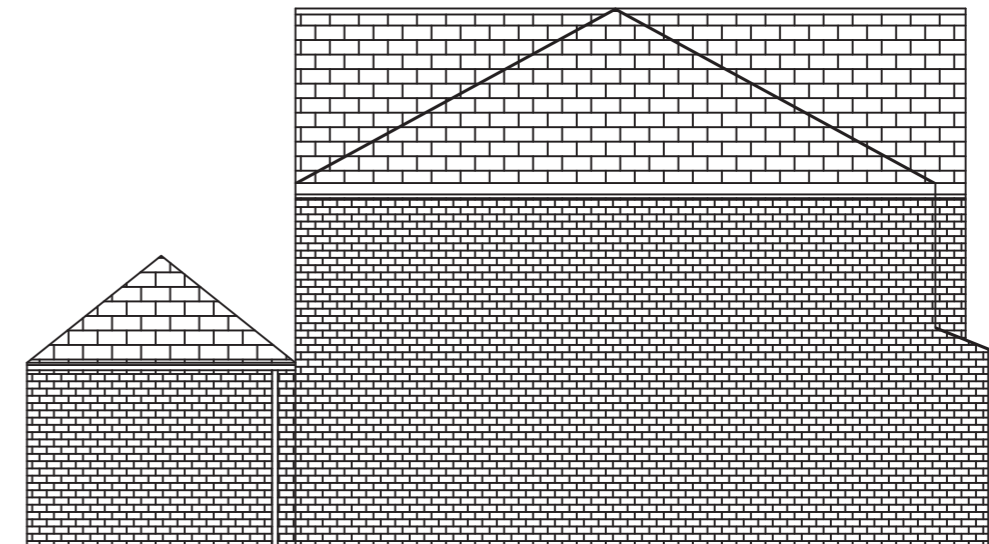


East Elevation



North Elevation

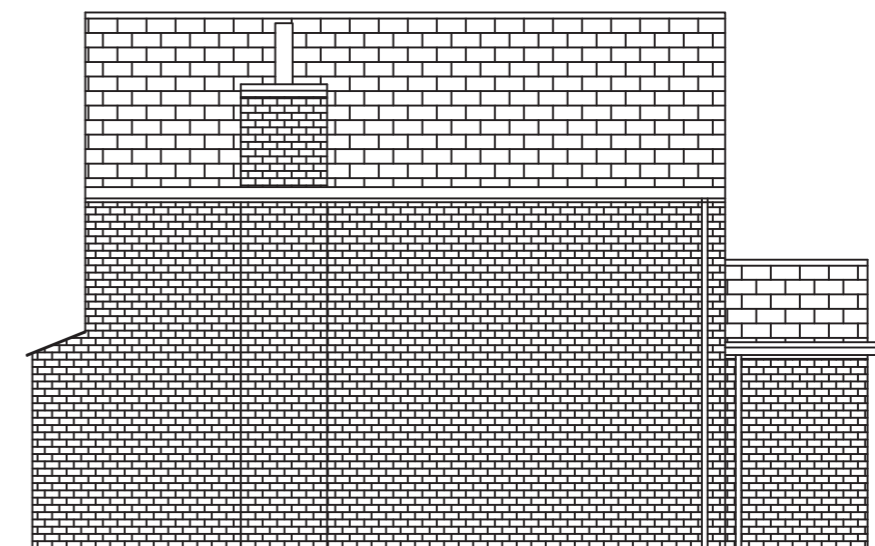

West Elevation

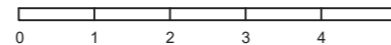

TITLE: EXISTING ELEVATIONS

DWG NO:EX-ELE-01

SCALE:1:100 @A3

DATE: 13/12/23


ISSUE:

REVISION	DATE	ITEM	BY


GENERAL NOTES. 1. ALL DIMENSIONS ARE TO BE TAKEN FROM THE SETTING OUT PLAN ONLY AND ARE NOT TO BE SCALED FROM THE DRAWINGS. 2. CONTRACTOR MUST VERIFY ALL SITE DIMENSIONS, DRAWINGS, DETAILS AND SPECIFICATIONS AND REPORT ANY DISCREPANCIES TO SEEDS DESIGN BEFORE PROCEEDING WITH ANY WORK. 3. ALL REQUESTED DRAWINGS SHOWING FIXINGS AND CONSTRUCTION DETAILS ARE REQUIRED TO BE APPROVED BY SEEDS DESIGN PRIOR TO COMMENCEMENT OF WORK. 4. ALL SPECIFIED ITEMS ARE TO BE INSTALLED IN ACCORDANCE WITH THE MANUFACTURERS RECOMMENDATIONS. 5. IT IS THE CONTRACTORS RESPONSIBILITY TO ENSURE THAT DESIGN PRINCIPLES, CALCULATIONS, DRAWINGS AND FINAL CONSTRUCTION MUST CONFORM TO THE CURRENT BUILDING REGULATIONS, THE CDM REGULATIONS, THE RELEVANT BRITISH OR EUROPEAN CODES OF PRACTICE AS APPROPRIATE.

Seeds Design. Salts Mills, Victoria Rd, Saltaire, Shipley, BD18 3HU - e:hello@seedsdesign.co.uk - t:+ 44 (0) 7979 194636 - w:www.seedsdesign.co.uk

34 Parklands Gate, Bramhope, Leeds, LS16 9AG

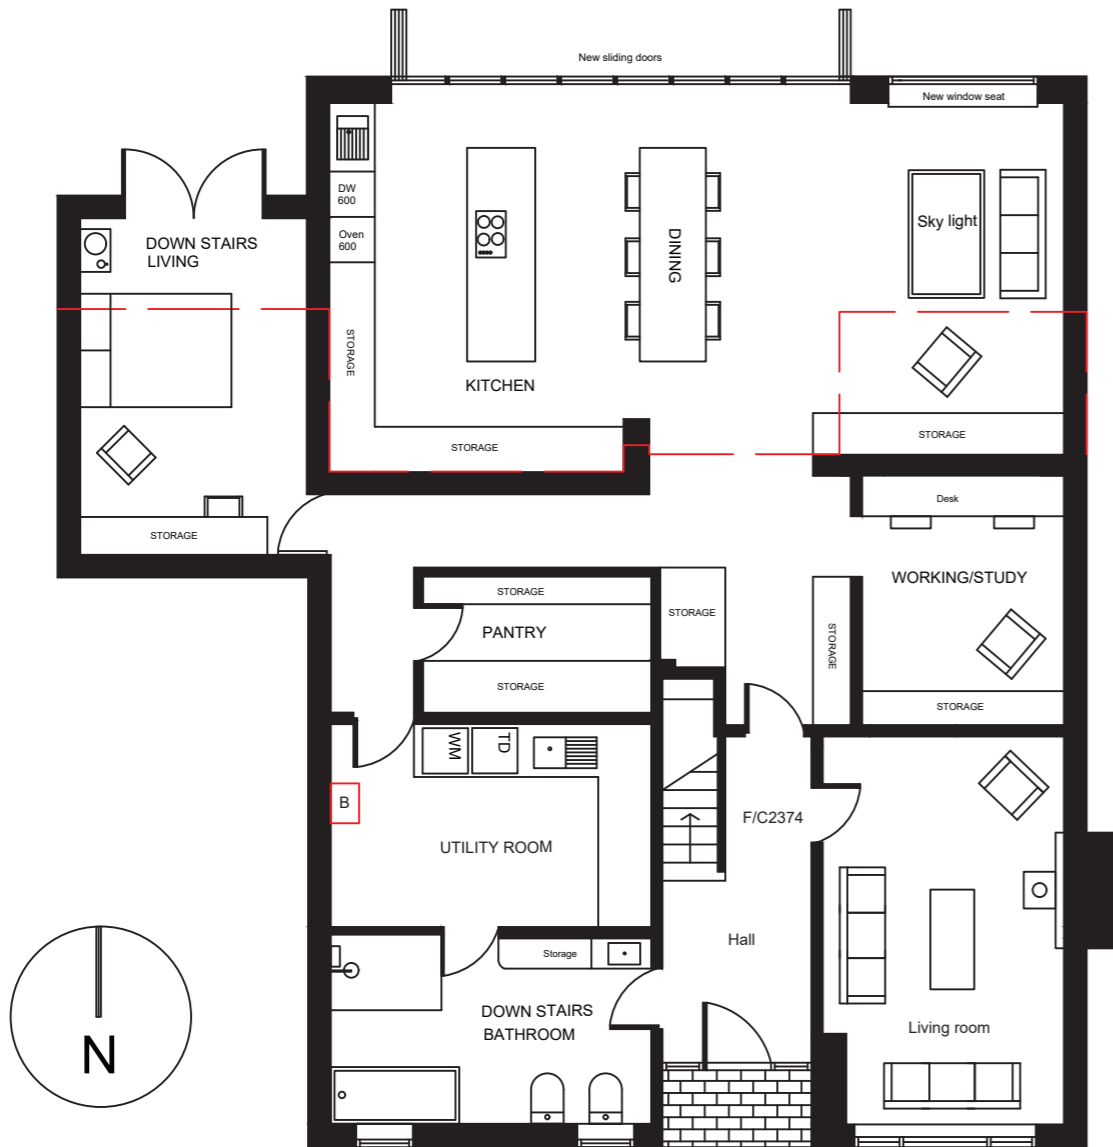

GF Plan

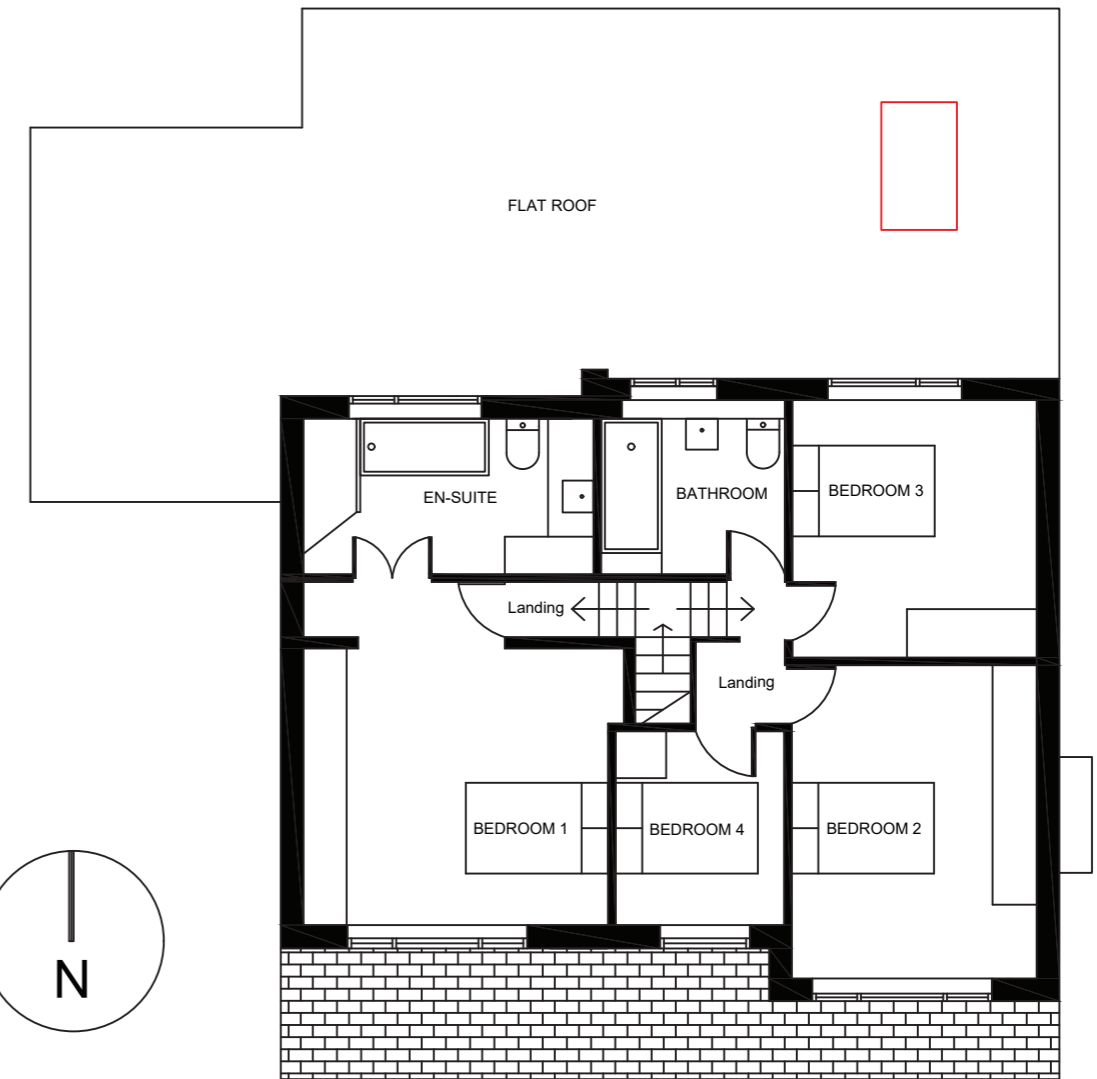

FF Plan

TITLE: PROPOSED FLOOR PLANS

DWG NO:FP-01

SCALE:1:100 @A3

DATE: 13/12/23


ISSUE:

REVISION	DATE	ITEM	BY


GENERAL NOTES. 1. ALL DIMENSIONS ARE TO BE TAKEN FROM THE SETTING OUT PLAN ONLY AND ARE NOT TO BE SCALED FROM THE DRAWINGS. 2. CONTRACTOR MUST VERIFY ALL SITE DIMENSIONS, DRAWINGS, DETAILS AND SPECIFICATIONS AND REPORT ANY DISCREPANCIES TO SEEDS DESIGN BEFORE PROCEEDING WITH ANY WORK. 3. ALL REQUESTED DRAWINGS SHOWING FIXINGS AND CONSTRUCTION DETAILS ARE REQUIRED TO BE APPROVED BY SEEDS DESIGN PRIOR TO COMMENCEMENT OF WORK. 4. ALL SPECIFIED ITEMS ARE TO BE INSTALLED IN ACCORDANCE WITH THE MANUFACTURERS RECOMMENDATIONS. 5. IT IS THE CONTRACTORS RESPONSIBILITY TO ENSURE THAT DESIGN PRINCIPLES, CALCULATIONS, DRAWINGS AND FINAL CONSTRUCTION MUST CONFORM TO THE CURRENT BUILDING REGULATIONS, THE CDM REGULATIONS, THE RELEVANT BRITISH OR EUROPEAN CODES OF PRACTICE AS APPROPRIATE.

Seeds Design. Salts Mills, Victoria Rd, Saltaire, Shipley, BD18 3HU - e:hello@seedsdesign.co.uk - t:+ 44 (0) 7979 194636 - w:www.seedsdesign.co.uk

34 Parklands Gate, Bramhope, Leeds, LS16 9AG

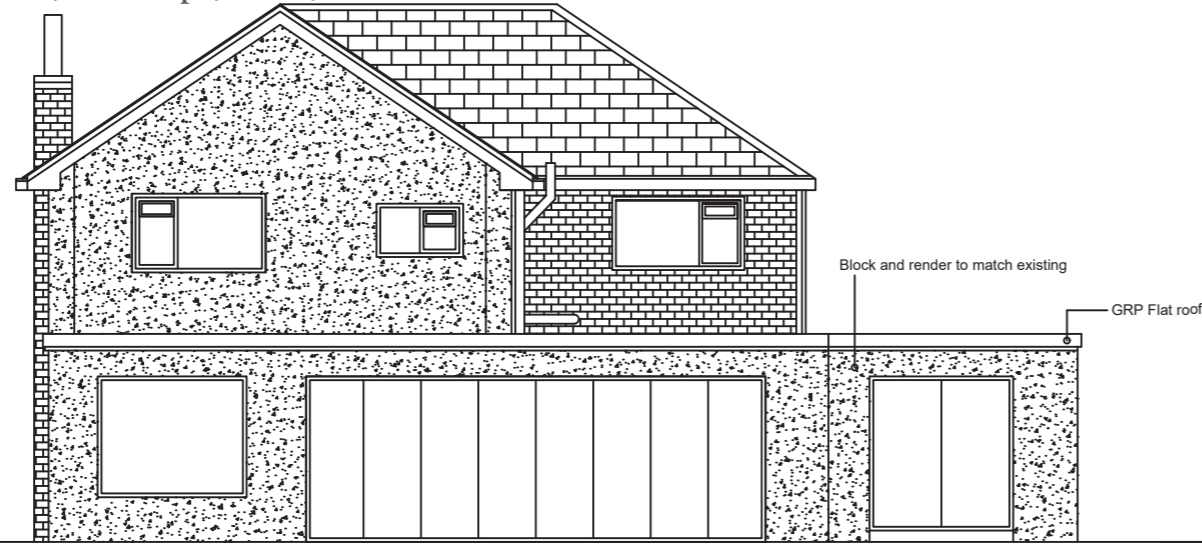


South Elevation

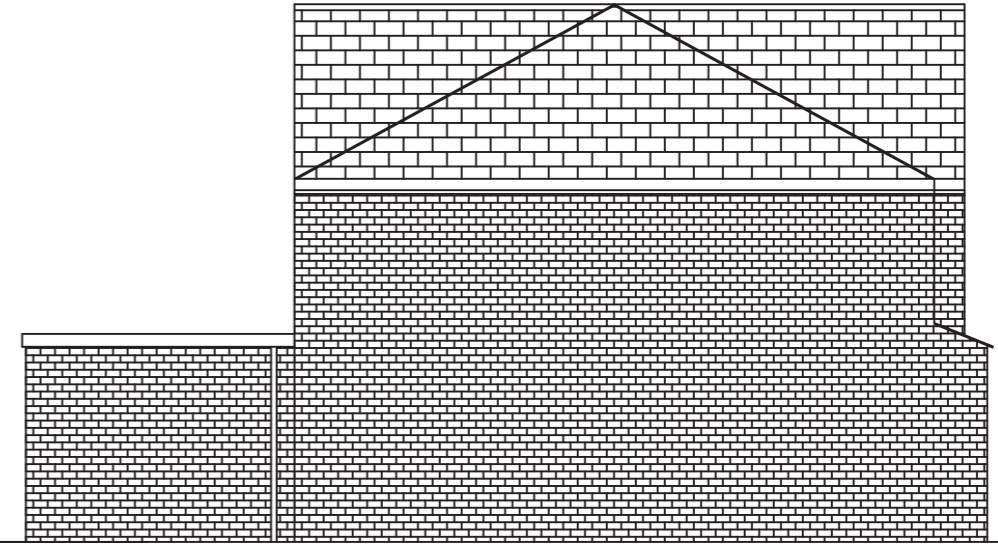


East Elevation



North Elevation

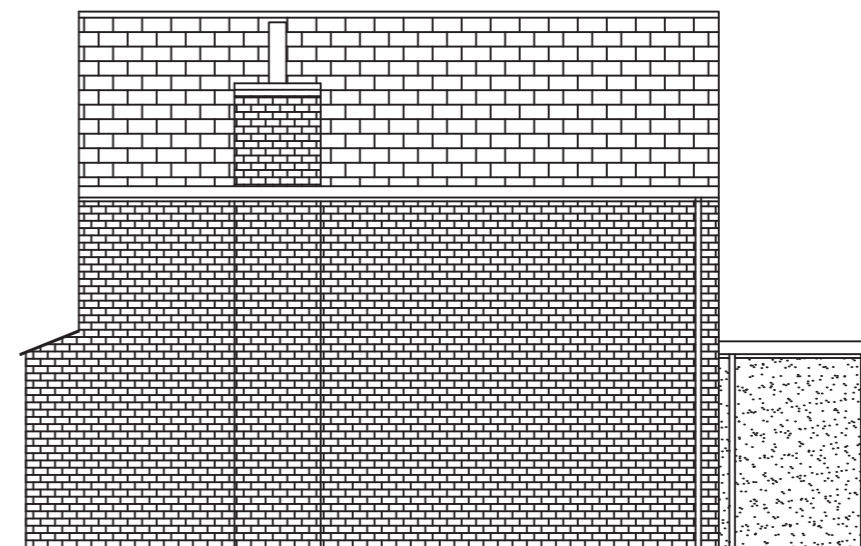

West Elevation

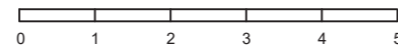

TITLE: PROPOSED ELEVATIONS

DWG NO: ELE-01

SCALE: 1:100 @A3

DATE: 13/12/23




ISSUE:

REVISION	DATE	ITEM	BY

GENERAL NOTES. 1. ALL DIMENSIONS ARE TO BE TAKEN FROM THE SETTING OUT PLAN ONLY AND ARE NOT TO BE SCALED FROM THE DRAWINGS. 2. CONTRACTOR MUST VERIFY ALL SITE DIMENSIONS, DRAWINGS, DETAILS AND SPECIFICATIONS AND REPORT ANY DISCREPANCIES TO SEEDS DESIGN BEFORE PROCEEDING WITH ANY WORK. 3. ALL REQUESTED DRAWINGS SHOWING FIXINGS AND CONSTRUCTION DETAILS ARE REQUIRED TO BE APPROVED BY SEEDS DESIGN PRIOR TO COMMENCEMENT OF WORK. 4. ALL SPECIFIED ITEMS ARE TO BE INSTALLED IN ACCORDANCE WITH THE MANUFACTURERS RECOMMENDATIONS. 5. IT IS THE CONTRACTORS RESPONSIBILITY TO ENSURE THAT DESIGN PRINCIPLES, CALCULATIONS, DRAWINGS AND FINAL CONSTRUCTION MUST CONFORM TO THE CURRENT BUILDING REGULATIONS, THE CDM REGULATIONS, THE RELEVANT BRITISH OR EUROPEAN CODES OF PRACTICE AS APPROPRIATE.

34 Parklands Gate, Bramhope, Leeds, LS16 9AG

PROPOSED GARDEN ROOM FLOOR PLAN

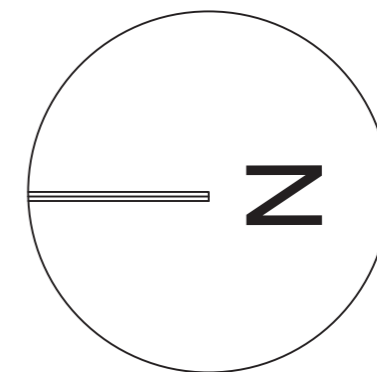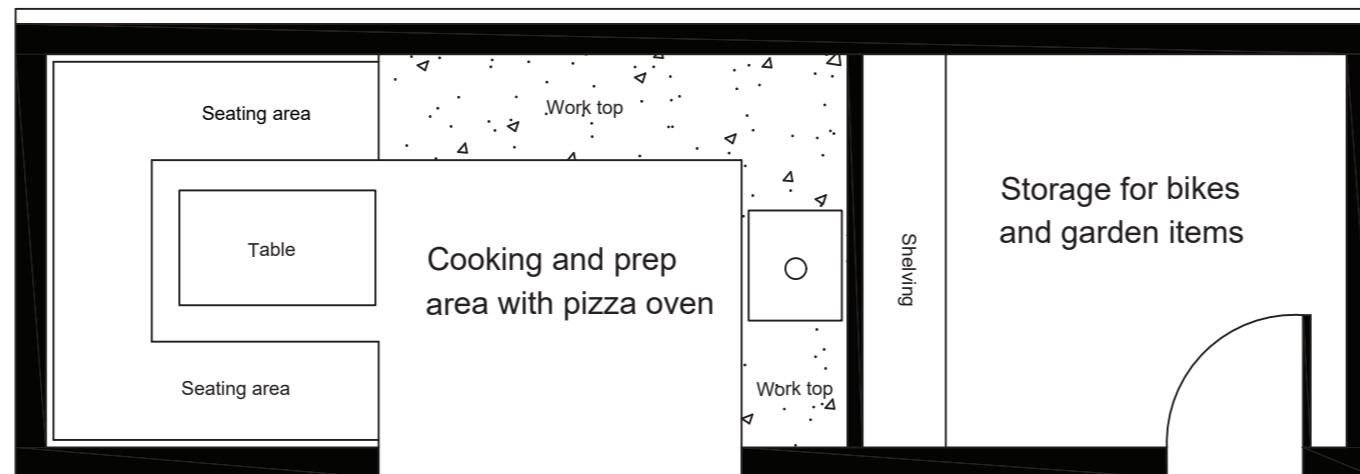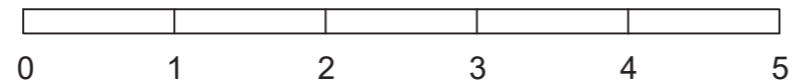

TITLE: PROPOSED GR FLOOR PLAN

DWG NO: GRFP-01

SCALE: 1:50 @A3

DATE:13/12/23


ISSUE:

REVISION	DATE	ITEM	BY


GENERAL NOTES. 1. ALL DIMENSIONS ARE TO BE TAKEN FROM THE SETTING OUT PLAN ONLY AND ARE NOT TO BE SCALED FROM THE DRAWINGS. 2. CONTRACTOR MUST VERIFY ALL SITE DIMENSIONS, DRAWINGS, DETAILS AND SPECIFICATIONS AND REPORT ANY DISCREPANCIES TO SEEDS DESIGN BEFORE PROCEEDING WITH ANY WORK. 3. ALL REQUESTED DRAWINGS SHOWING FIXINGS AND CONSTRUCTION DETAILS ARE REQUIRED TO BE APPROVED BY SEEDS DESIGN PRIOR TO COMMENCEMENT OF WORK. 4. ALL SPECIFIED ITEMS ARE TO BE INSTALLED IN ACCORDANCE WITH THE MANUFACTURERS RECOMMENDATIONS. 5. IT IS THE CONTRACTORS RESPONSIBILITY TO ENSURE THAT DESIGN PRINCIPLES, CALCULATIONS, DRAWINGS AND FINAL CONSTRUCTION MUST CONFORM TO THE CURRENT BUILDING REGULATIONS., THE CDM REGULATIONS, THE RELEVANT BRITISH OR EUROPEAN CODES OF PRACTICE AS APPROPRIATE.

Seeds Design. Salts Mills, Victoria Rd, Saltaire, Shipley, BD18 3HU - e:hello@seedsdesign.co.uk - t:+ 44 (0) 7979 194636 - w:www.seedsdesign.co.uk


34 Parklands Gate, Bramhope, Leeds, LS16 9AG

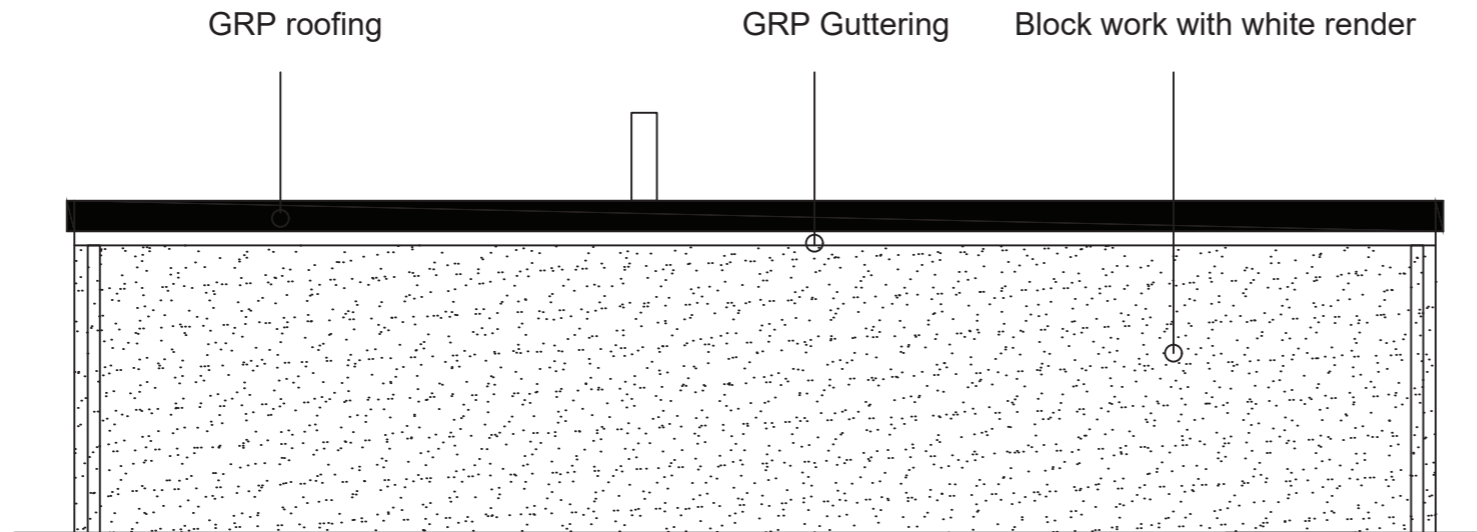


EAST ELEVATION

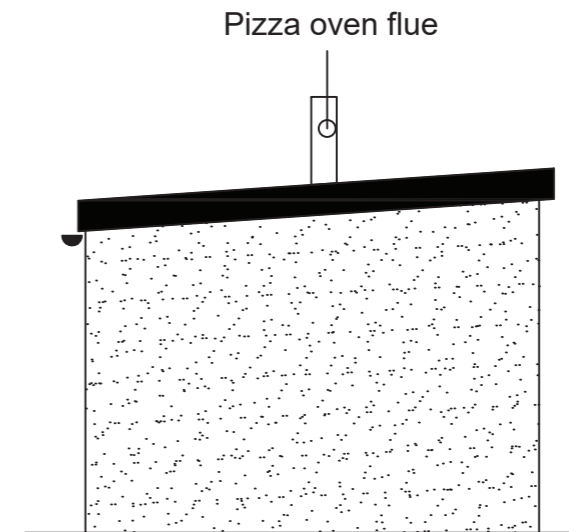


SOUTH ELEVATION

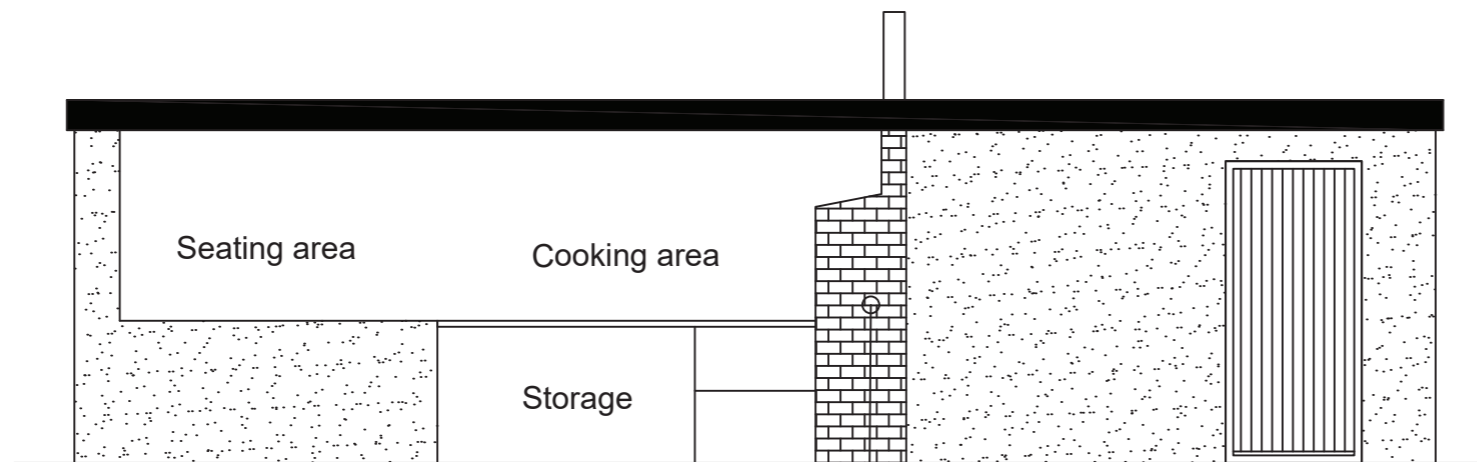

WEST ELEVATION

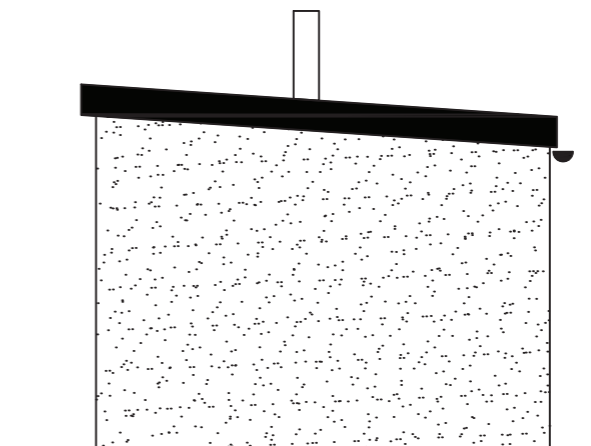

NORTH ELEVATION

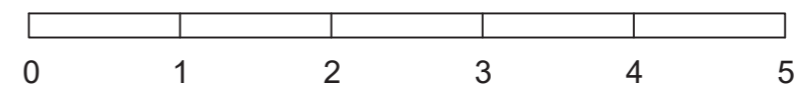

TITLE: PROPOSED GR ELEVATIONS

DWG NO: GRELE-01

SCALE:1:50 @A3


DATE:13/12/23

ISSUE:

REVISION	DATE	ITEM	BY

GENERAL NOTES. 1. ALL DIMENSIONS ARE TO BE TAKEN FROM THE SETTING OUT PLAN ONLY AND ARE NOT TO BE SCALED FROM THE DRAWINGS. 2. CONTRACTOR MUST VERIFY ALL SITE DIMENSIONS, DRAWINGS, DETAILS AND SPECIFICATIONS AND REPORT ANY DISCREPANCIES TO SEEDS DESIGN BEFORE PROCEEDING WITH ANY WORK. 3. ALL REQUESTED DRAWINGS SHOWING FIXINGS AND CONSTRUCTION DETAILS ARE REQUIRED TO BE APPROVED BY SEEDS DESIGN PRIOR TO COMMENCEMENT OF WORK. 4. ALL SPECIFIED ITEMS ARE TO BE INSTALLED IN ACCORDANCE WITH THE MANUFACTURERS RECOMMENDATIONS. 5. IT IS THE CONTRACTORS RESPONSIBILITY TO ENSURE THAT DESIGN PRINCIPLES, CALCULATIONS, DRAWINGS AND FINAL CONSTRUCTION MUST CONFORM TO THE CURRENT BUILDING REGULATIONS, THE CDM REGULATIONS, THE RELEVANT BRITISH OR EUROPEAN CODES OF PRACTICE AS APPROPRIATE.

34 Parklands Gate, Bramhope, Leeds, LS16 9AG

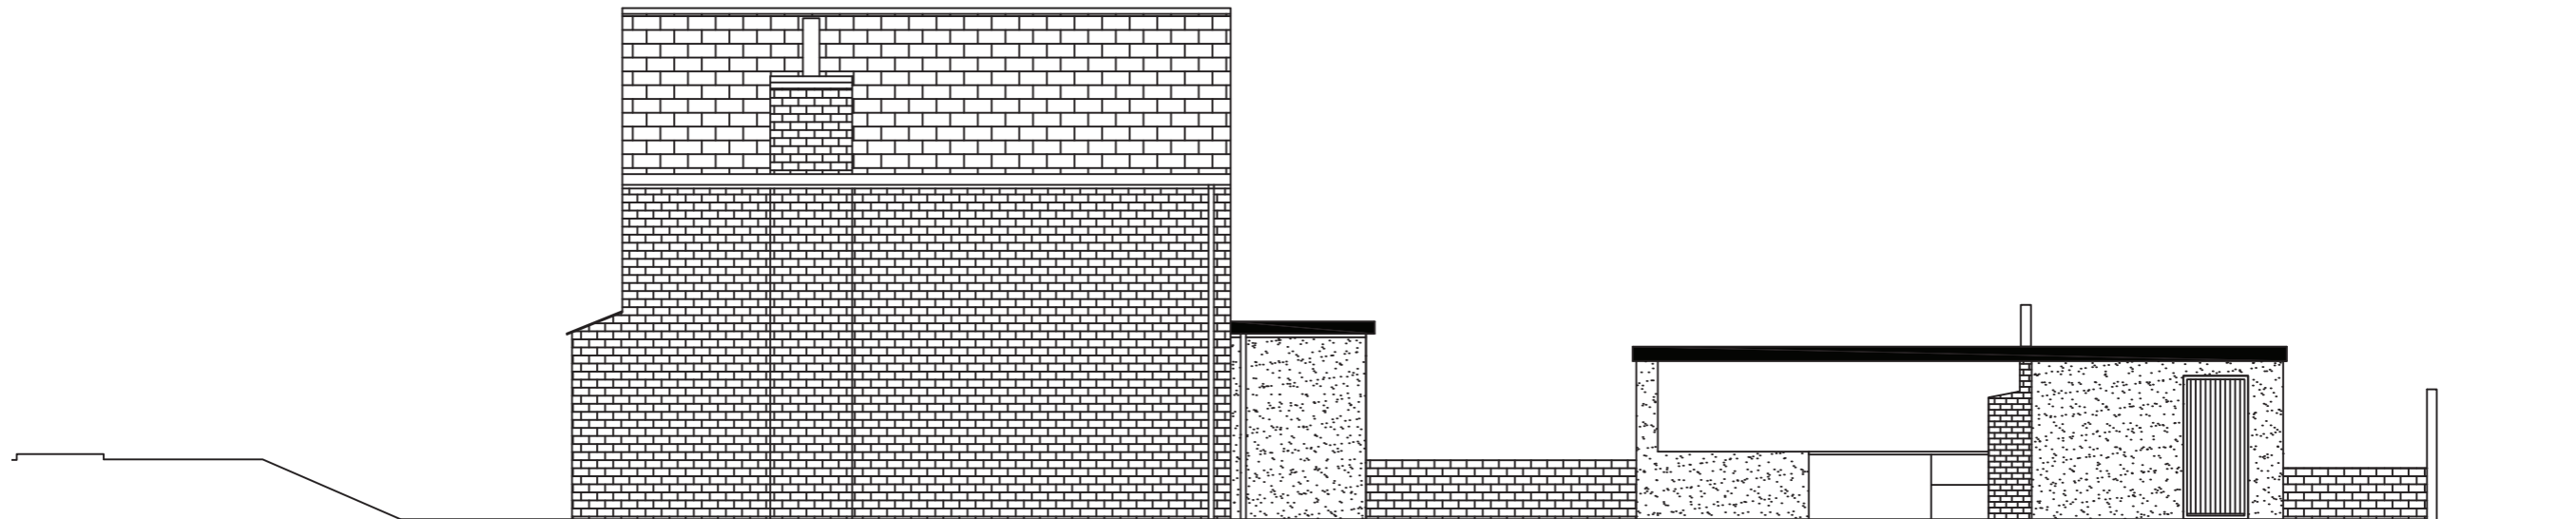

Long West Elevation

TITLE: PROPOSED LONG ELEVATION

DWG NO: L-ELE-01

SCALE: 1:100 @A3

DATE: 13/12/23


ISSUE:

REVISION	DATE	ITEM	BY

GENERAL NOTES. 1. ALL DIMENSIONS ARE TO BE TAKEN FROM THE SETTING OUT PLAN ONLY AND ARE NOT TO BE SCALED FROM THE DRAWINGS. 2. CONTRACTOR MUST VERIFY ALL SITE DIMENSIONS, DRAWINGS, DETAILS AND SPECIFICATIONS AND REPORT ANY DISCREPANCIES TO SEEDS DESIGN BEFORE PROCEEDING WITH ANY WORK. 3. ALL REQUESTED DRAWINGS SHOWING FIXINGS AND CONSTRUCTION DETAILS ARE REQUIRED TO BE APPROVED BY SEEDS DESIGN PRIOR TO COMMENCEMENT OF WORK. 4. ALL SPECIFIED ITEMS ARE TO BE INSTALLED IN ACCORDANCE WITH THE MANUFACTURERS RECOMMENDATIONS. 5. IT IS THE CONTRACTORS RESPONSIBILITY TO ENSURE THAT DESIGN PRINCIPLES, CALCULATIONS, DRAWINGS AND FINAL CONSTRUCTION MUST CONFORM TO THE CURRENT BUILDING REGULATIONS., THE CDM REGULATIONS, THE RELEVANT BRITISH OR EUROPEAN CODES OF PRACTICE AS APPROPRIATE.

Seeds Design. Salts Mills, Victoria Rd, Saltaire, Shipley, BD18 3HU - e:hello@seedsdesign.co.uk - t:+ 44 (0) 7979 194636 - w:www.seedsdesign.co.uk

34 Parklands Gate, Bramhope, Leeds, LS16 9AG

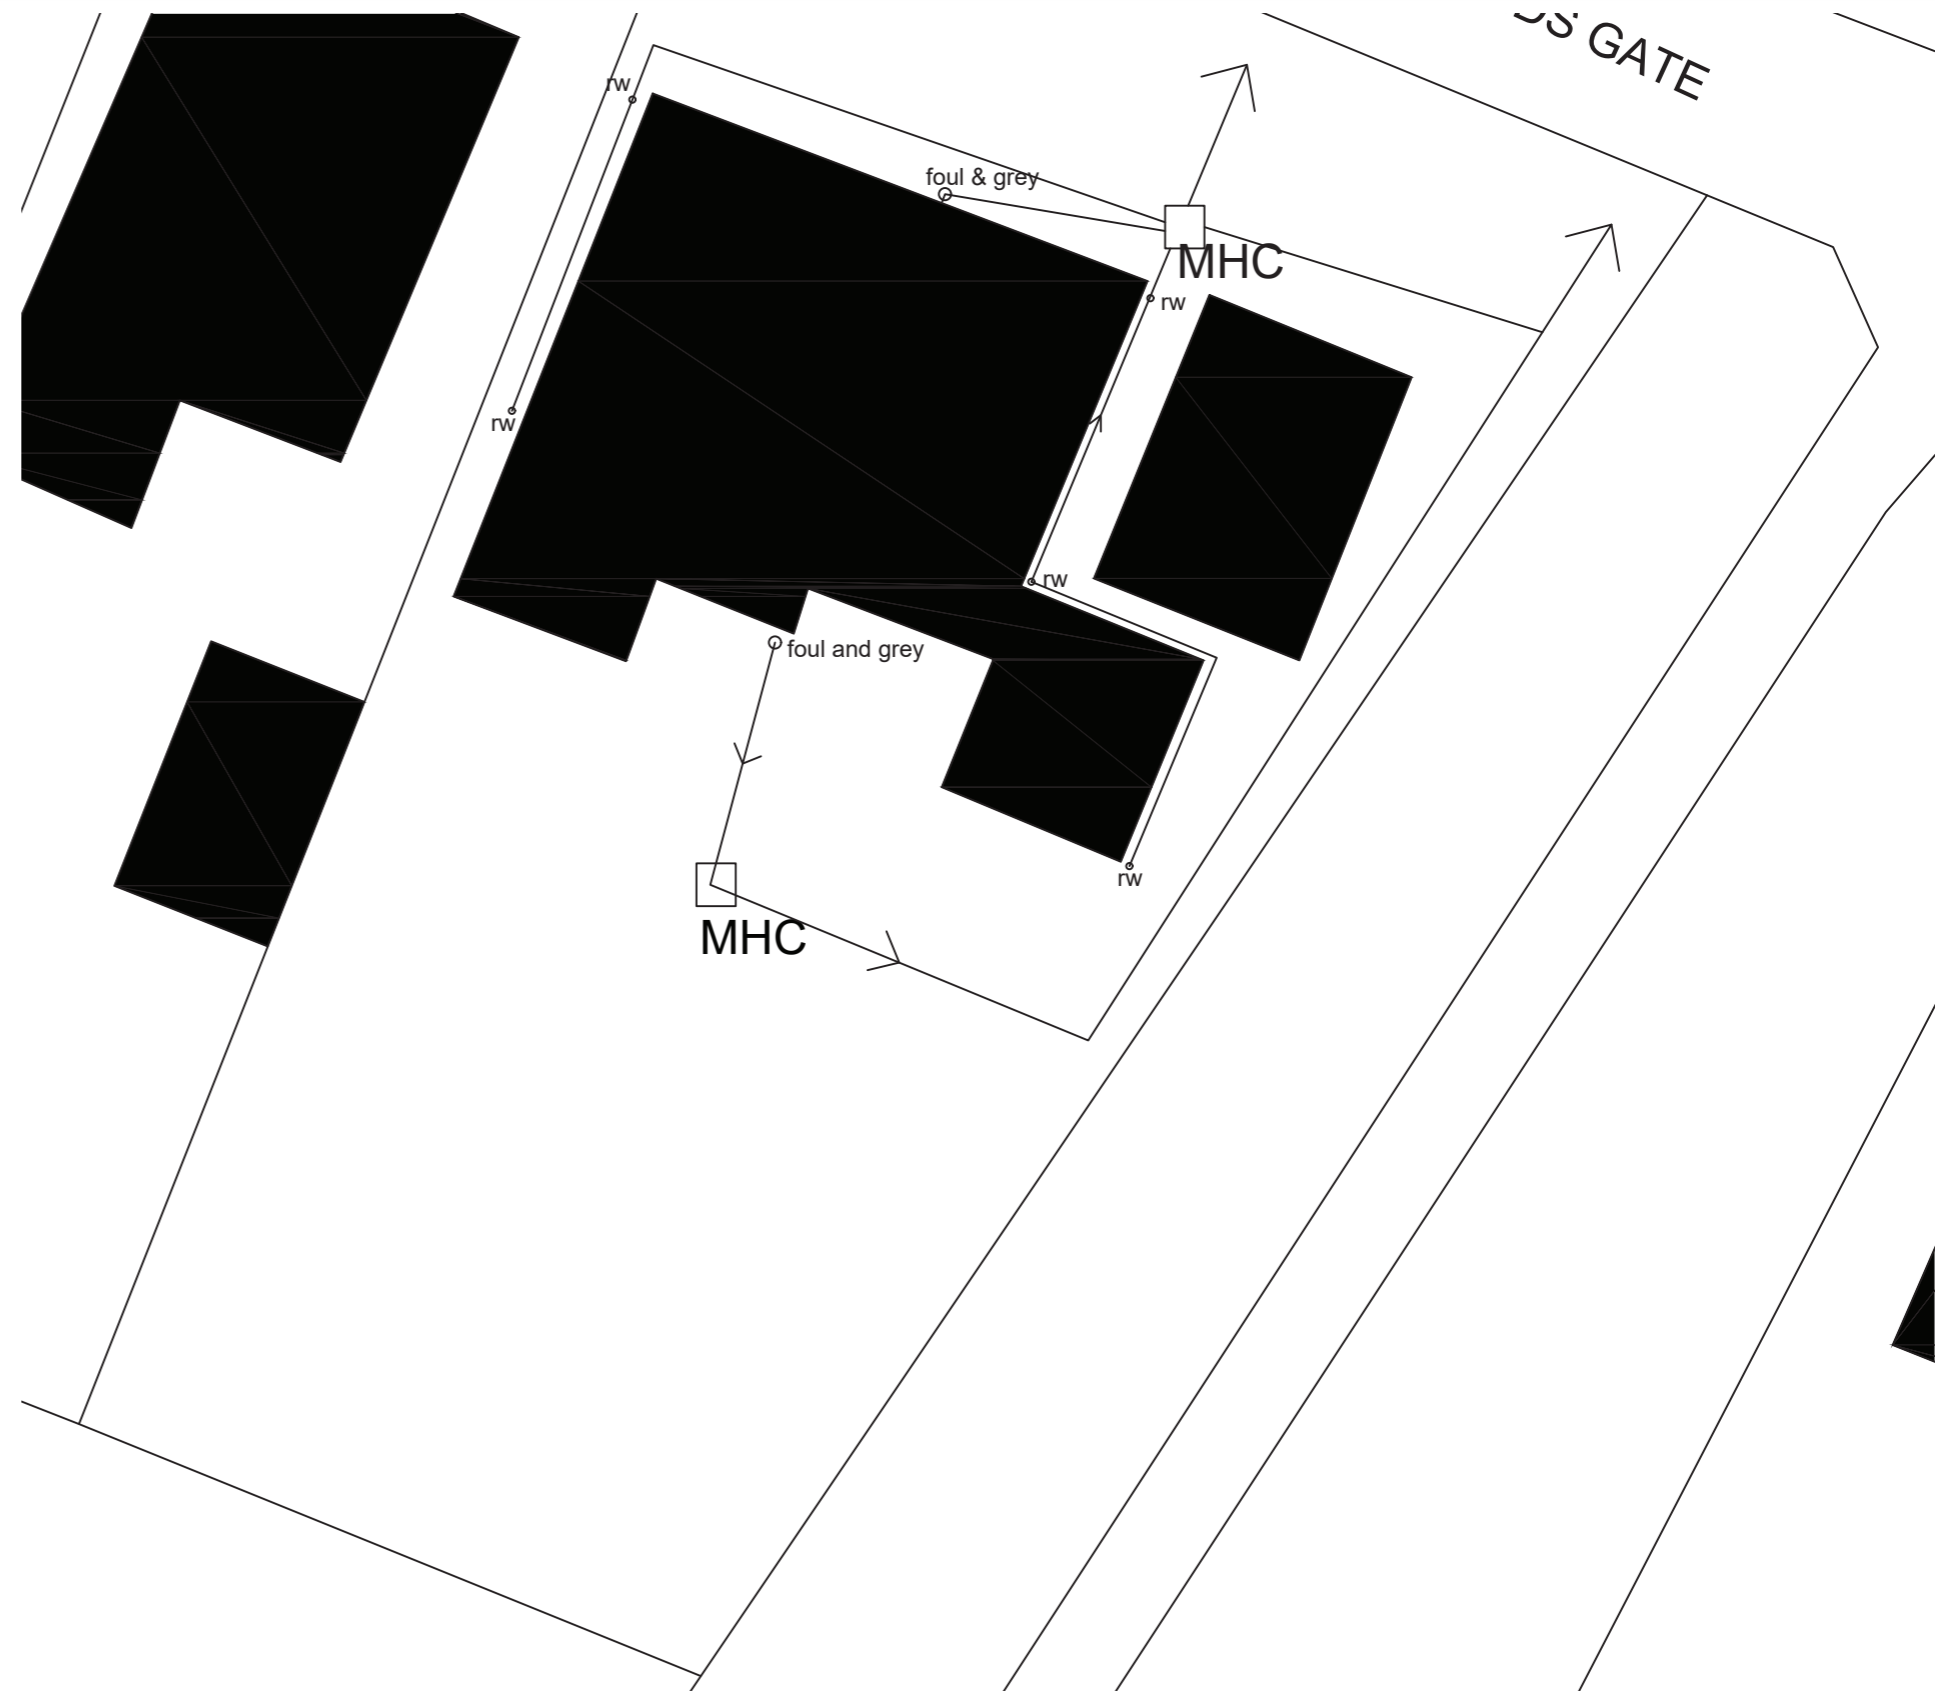

TITLE: EXISTING DRAINAGE PLAN

DWG NO: EX-DR-01

SCALE: 1:100 @A3


DATE: 13/12/23

ISSUE:

REVISION	DATE	ITEM	BY

GENERAL NOTES. 1. ALL DIMENSIONS ARE TO BE TAKEN FROM THE SETTING OUT PLAN ONLY AND ARE NOT TO BE SCALED FROM THE DRAWINGS. 2. CONTRACTOR MUST VERIFY ALL SITE DIMENSIONS, DRAWINGS, DETAILS AND SPECIFICATIONS AND REPORT ANY DISCREPANCIES TO SEEDS DESIGN BEFORE PROCEEDING WITH ANY WORK. 3. ALL REQUESTED DRAWINGS SHOWING FIXINGS AND CONSTRUCTION DETAILS ARE REQUIRED TO BE APPROVED BY SEEDS DESIGN PRIOR TO COMMENCEMENT OF WORK. 4. ALL SPECIFIED ITEMS ARE TO BE INSTALLED IN ACCORDANCE WITH THE MANUFACTURERS RECOMMENDATIONS. 5. IT IS THE CONTRACTORS RESPONSIBILITY TO ENSURE THAT DESIGN PRINCIPLES, CALCULATIONS, DRAWINGS AND FINAL CONSTRUCTION MUST CONFORM TO THE CURRENT BUILDING REGULATIONS., THE CDM REGULATIONS, THE RELEVANT BRITISH OR EUROPEAN CODES OF PRACTICE AS APPROPRIATE.

34 Parklands Gate, Bramhope, Leeds, LS16 9AG

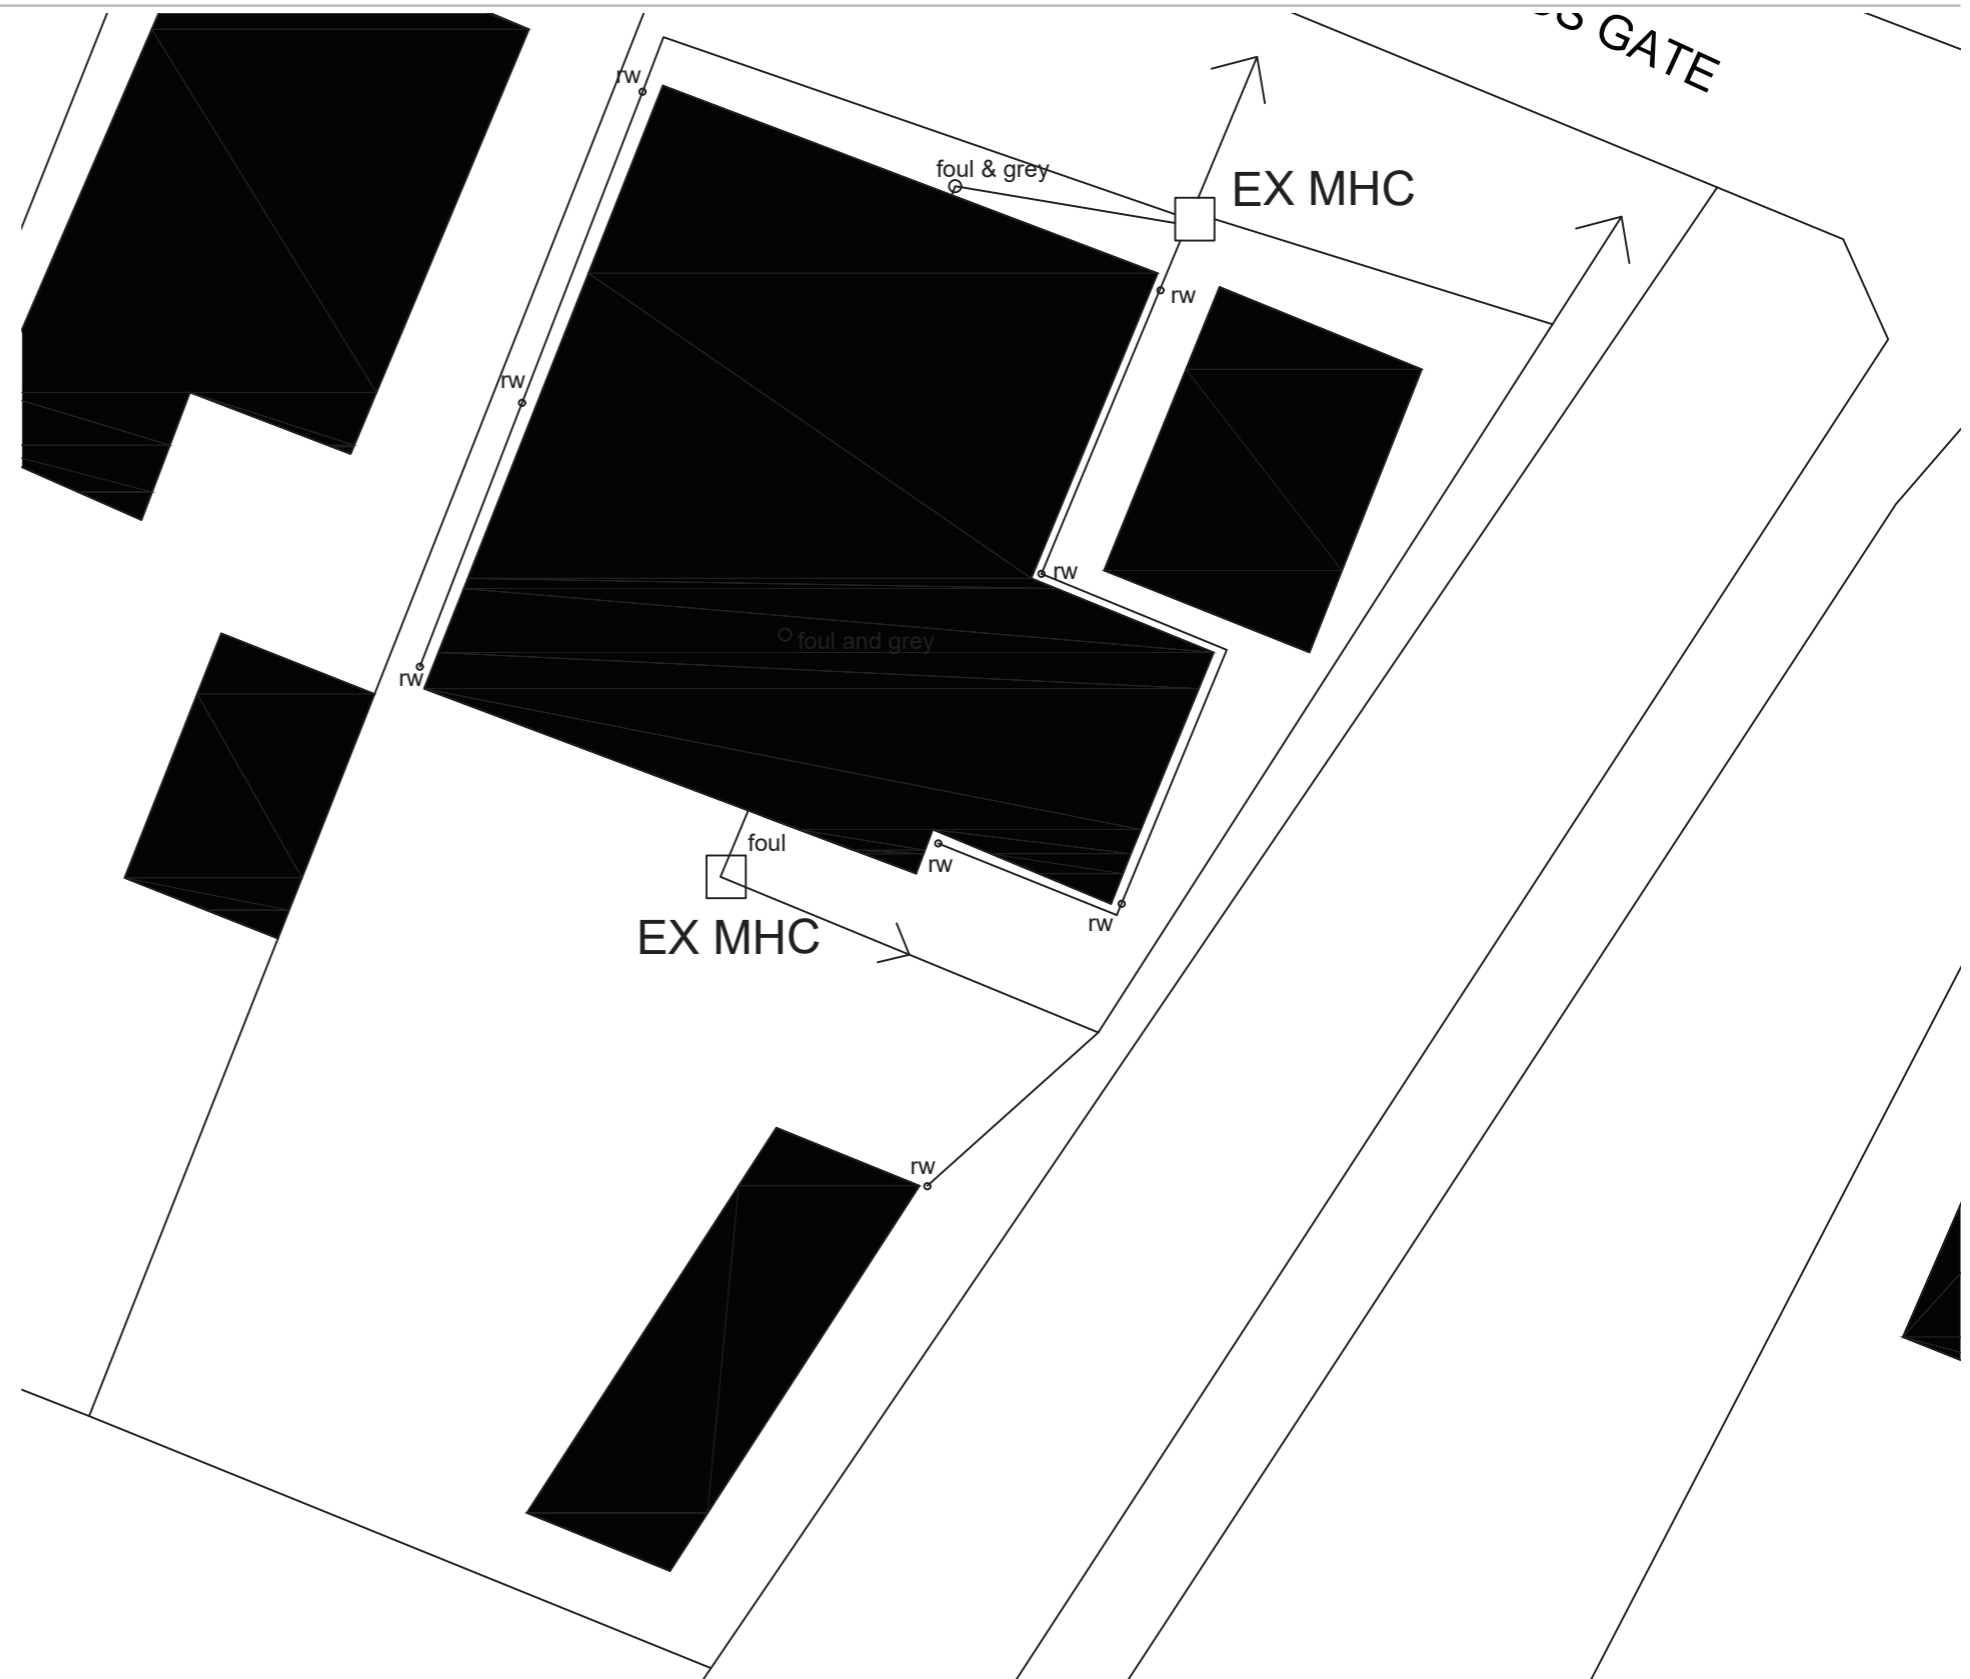

TITLE: PROPOSED DRAINAGE PLAN

DWG NO: DR-01

SCALE: 1:100 @A3

DATE: 13/12/23

ISSUE:

REVISION	DATE	ITEM	BY

GENERAL NOTES. 1. ALL DIMENSIONS ARE TO BE TAKEN FROM THE SETTING OUT PLAN ONLY AND ARE NOT TO BE SCALED FROM THE DRAWINGS. 2. CONTRACTOR MUST VERIFY ALL SITE DIMENSIONS, DRAWINGS, DETAILS AND SPECIFICATIONS AND REPORT ANY DISCREPANCIES TO SEEDS DESIGN BEFORE PROCEEDING WITH ANY WORK. 3. ALL REQUESTED DRAWINGS SHOWING FIXINGS AND CONSTRUCTION DETAILS ARE REQUIRED TO BE APPROVED BY SEEDS DESIGN PRIOR TO COMMENCEMENT OF WORK. 4. ALL SPECIFIED ITEMS ARE TO BE INSTALLED IN ACCORDANCE WITH THE MANUFACTURERS RECOMMENDATIONS. 5. IT IS THE CONTRACTORS RESPONSIBILITY TO ENSURE THAT DESIGN PRINCIPLES, CALCULATIONS, DRAWINGS AND FINAL CONSTRUCTION MUST CONFORM TO THE CURRENT BUILDING REGULATIONS., THE CDM REGULATIONS, THE RELEVANT BRITISH OR EUROPEAN CODES OF PRACTICE AS APPROPRIATE.

Seeds Design. Salts Mills, Victoria Rd, Saltaire, Shipley, BD18 3HU - e:hello@seedsdesign.co.uk - t:+ 44 (0) 7979 194636 - w:www.seedsdesign.co.uk