


this drawing is the copyright design of Freeman Ankerman Partnership Limited. it must not be copied or reproduced or used in any way without written permission from Freeman Ankerman Partnership Limited. dimensions to be checked on site do not scale from this drawing all errors and omissions to be reported back to the Architect prior to commencement

Freeman Ankerman Partnership Ltd




198 Providence Square ■ Jacob Street ■ London SE1 2DZ


e admin@fap-architects.co.uk
t o2o 7394 2232
f o2o 7252 3585

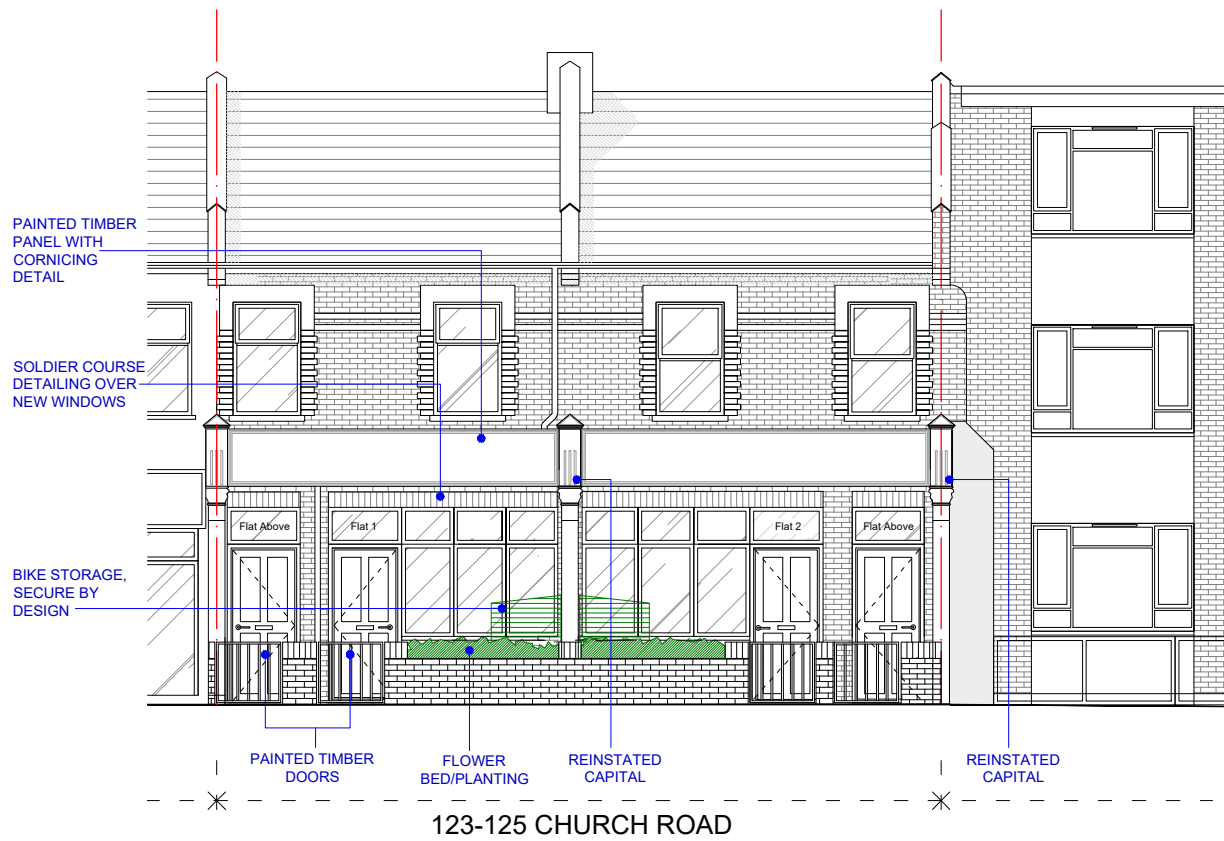

PROPOSED FRONT ELEVATION

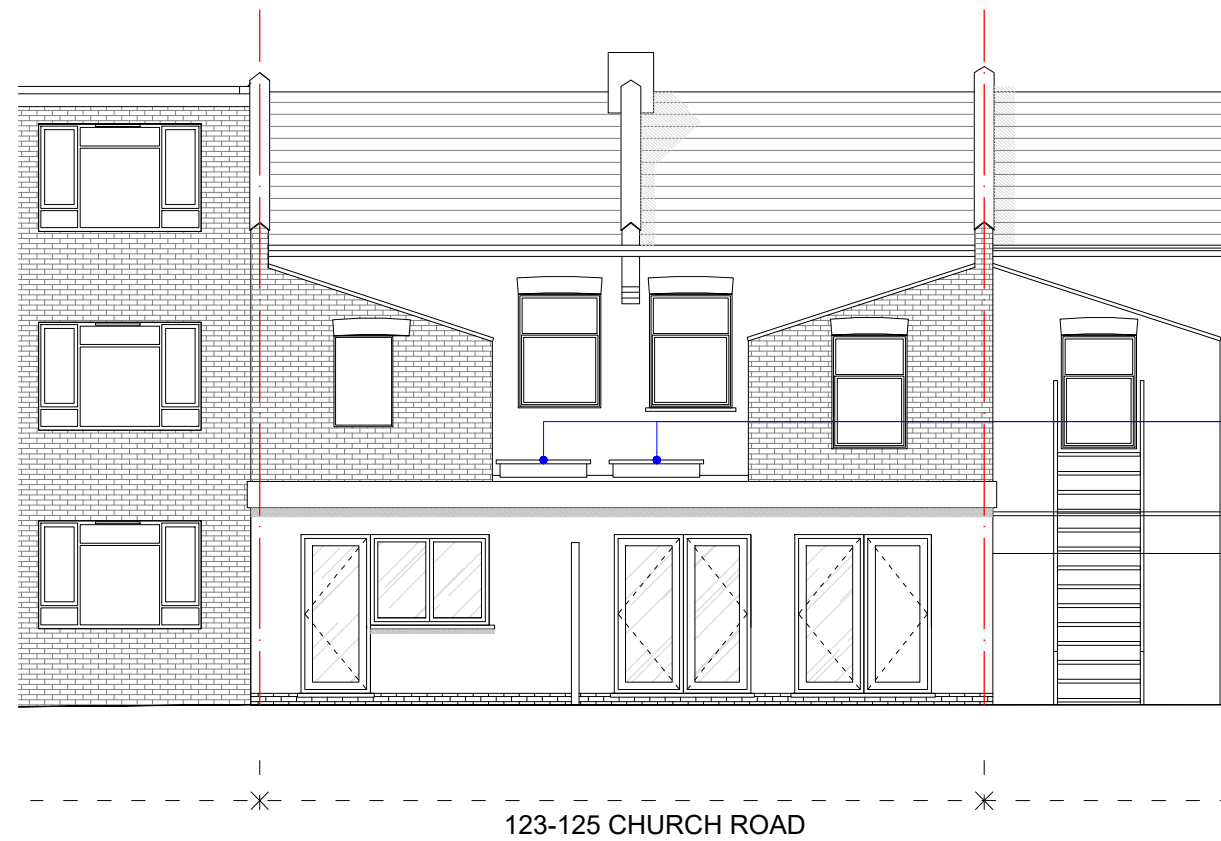

PROPOSED REAR ELEVATION

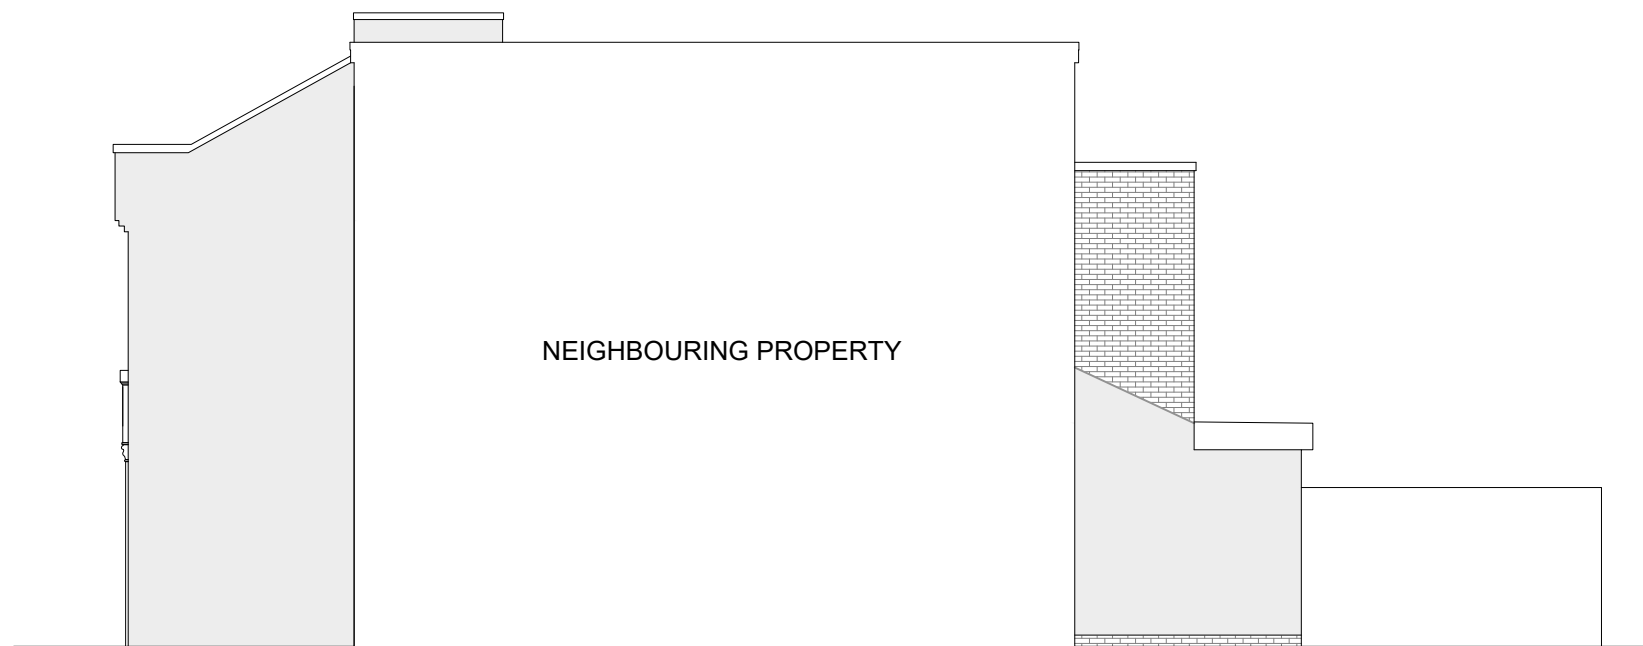

PROPOSED SIDE ELEVATION (THIRD AVENUE FACING)



PROPOSED SIDE ELEVATION

client Mr & Mrs S Joshi	
project 123-125 Church Road London E12 6AF	
drawing title Proposed Elevations	scale at sheet 1:100 on A3
issue purpose FULL PLANNING	
project no. 2011-457	drawing no. 2011-457/P04
sheet	revision
drawn LT	checked by TDF
signed	date DECEMBER 2023
north point 	