

this drawing is the copyright design of Freeman Ankerman Partnership Limited it must not be copied or reproduced or used in any way without written permission from Freeman Ankerman Partnership Limited dimensions to be checked on site do not scale from this drawing all errors and omissions to be reported back to the Architect prior to commencement

Freeman Ankerman Partnership Ltd


fap architects and surveyors
 198 Providence Square ■ Jacob Street ■ London SE1 2DZ

e admin@fap-architects.co.uk
 t 020 7394 2232
 f 020 7252 3585




123-125 CHURCH ROAD

EXISTING FRONT ELEVATION

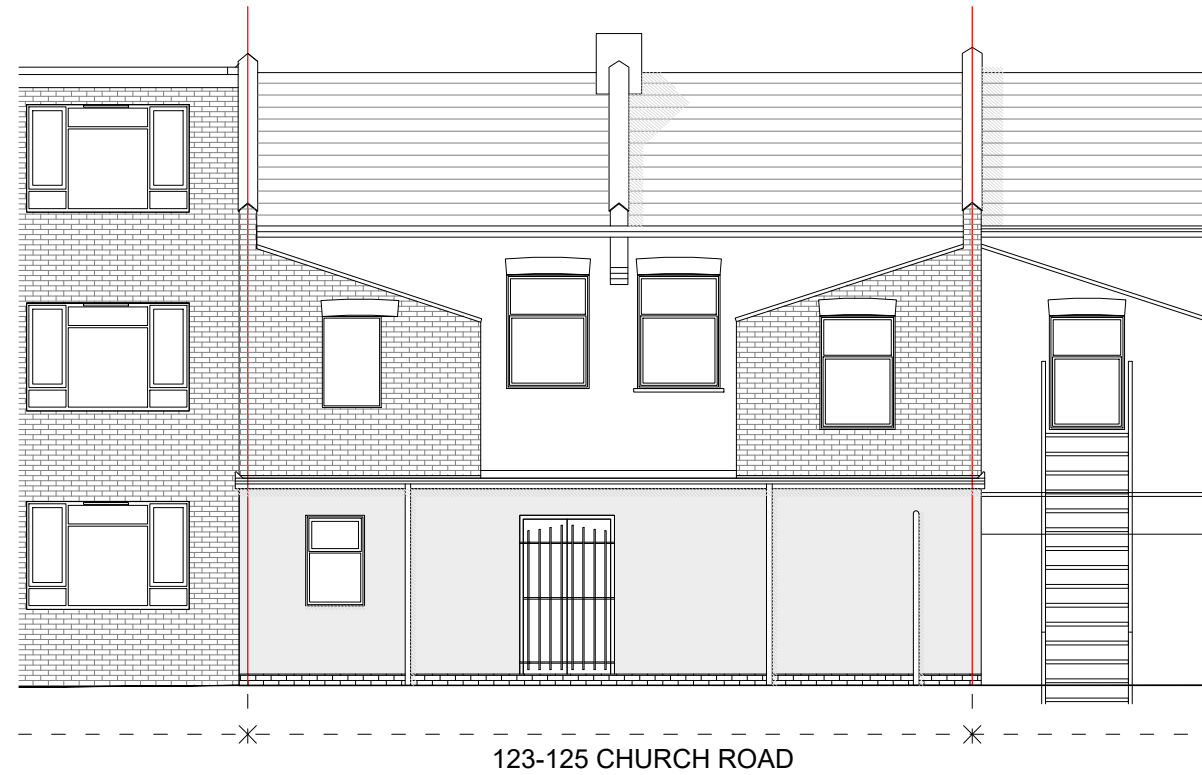


123-125 CHURCH ROAD

EXISTING REAR ELEVATION

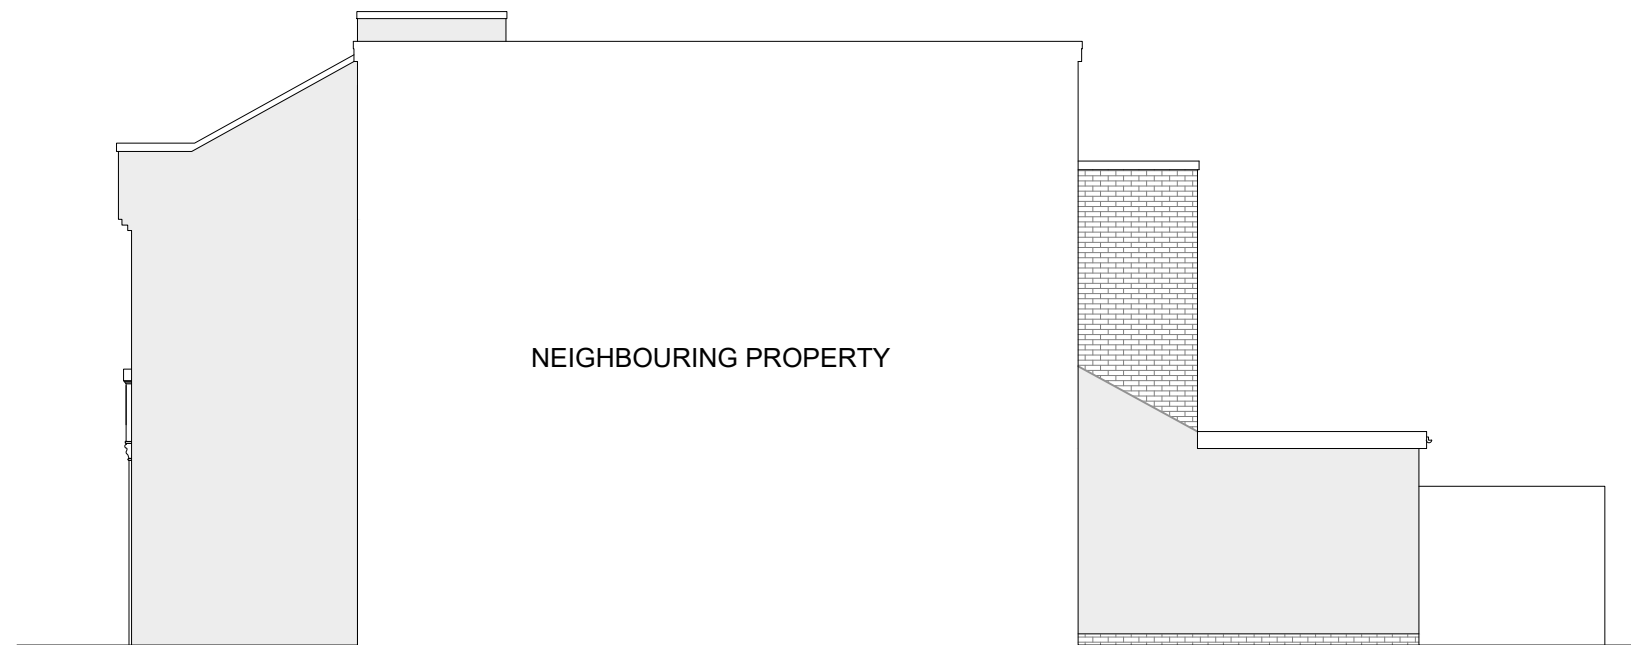

NEIGHBOURING PROPERTY

EXISTING SIDE ELEVATION (THIRD AVENUE FACING)

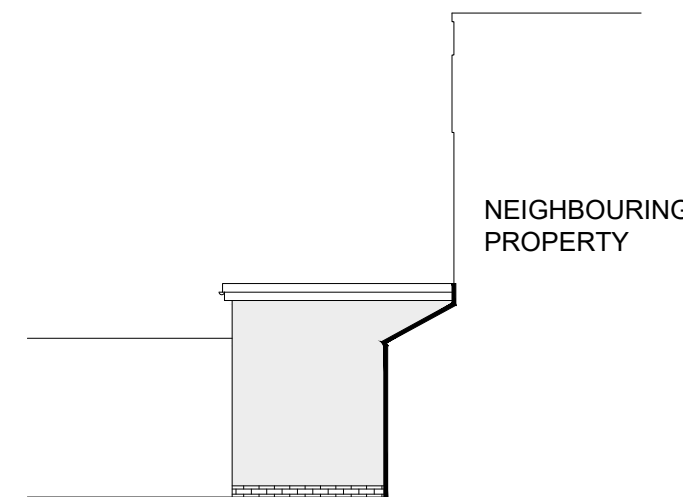

NEIGHBOURING PROPERTY

EXISTING SIDE ELEVATION

client Mr & Mrs S Joshi		
project 123-125 Church Road London E12 6AF		
drawing title Existing Elevations	scale at sheet 1:100 on A3	
issue purpose FULL PLANNING		
project no. 2011-457	drawing no. 2011-457/P02	
sheet	revision	north point
drawn MP	checked by TDF	
signed	date DECEMBER 2023	