




Notes


-  Denotes extent of existing building fabric.
-  Denotes extent of Proposed building fabric.
-  Denotes line existing building fabric to be demolished




01 Existing Image



02 Proposed Image

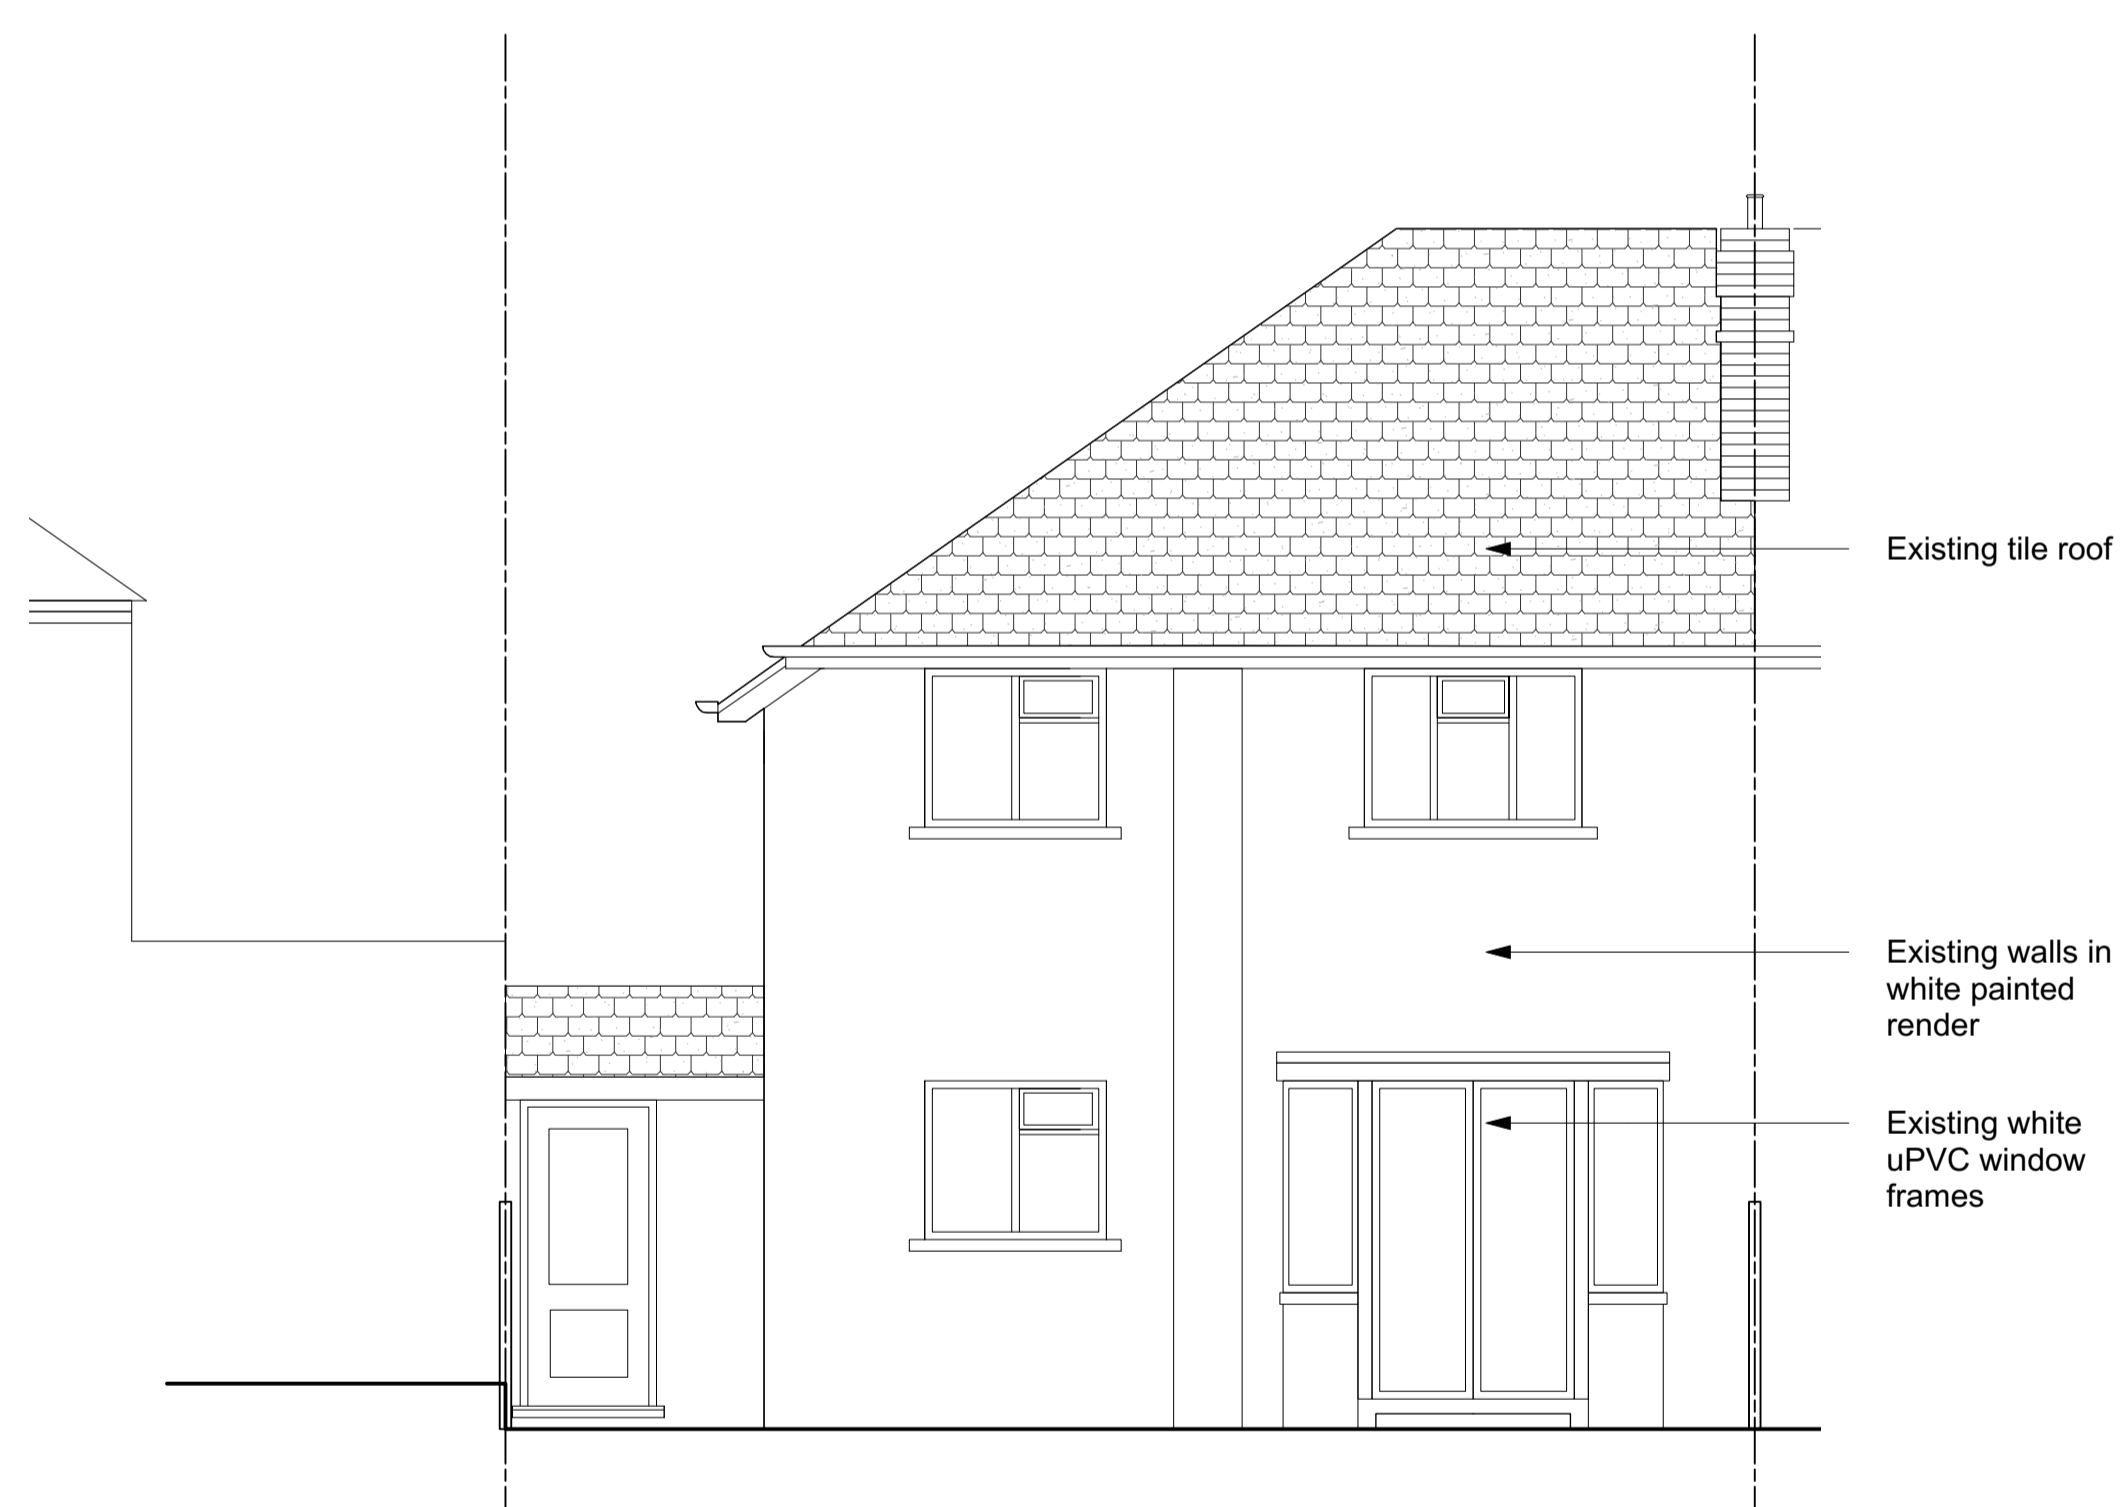


B-01 Existing Rear Elevation B
Scale 1:50@A1, 1:100@A3

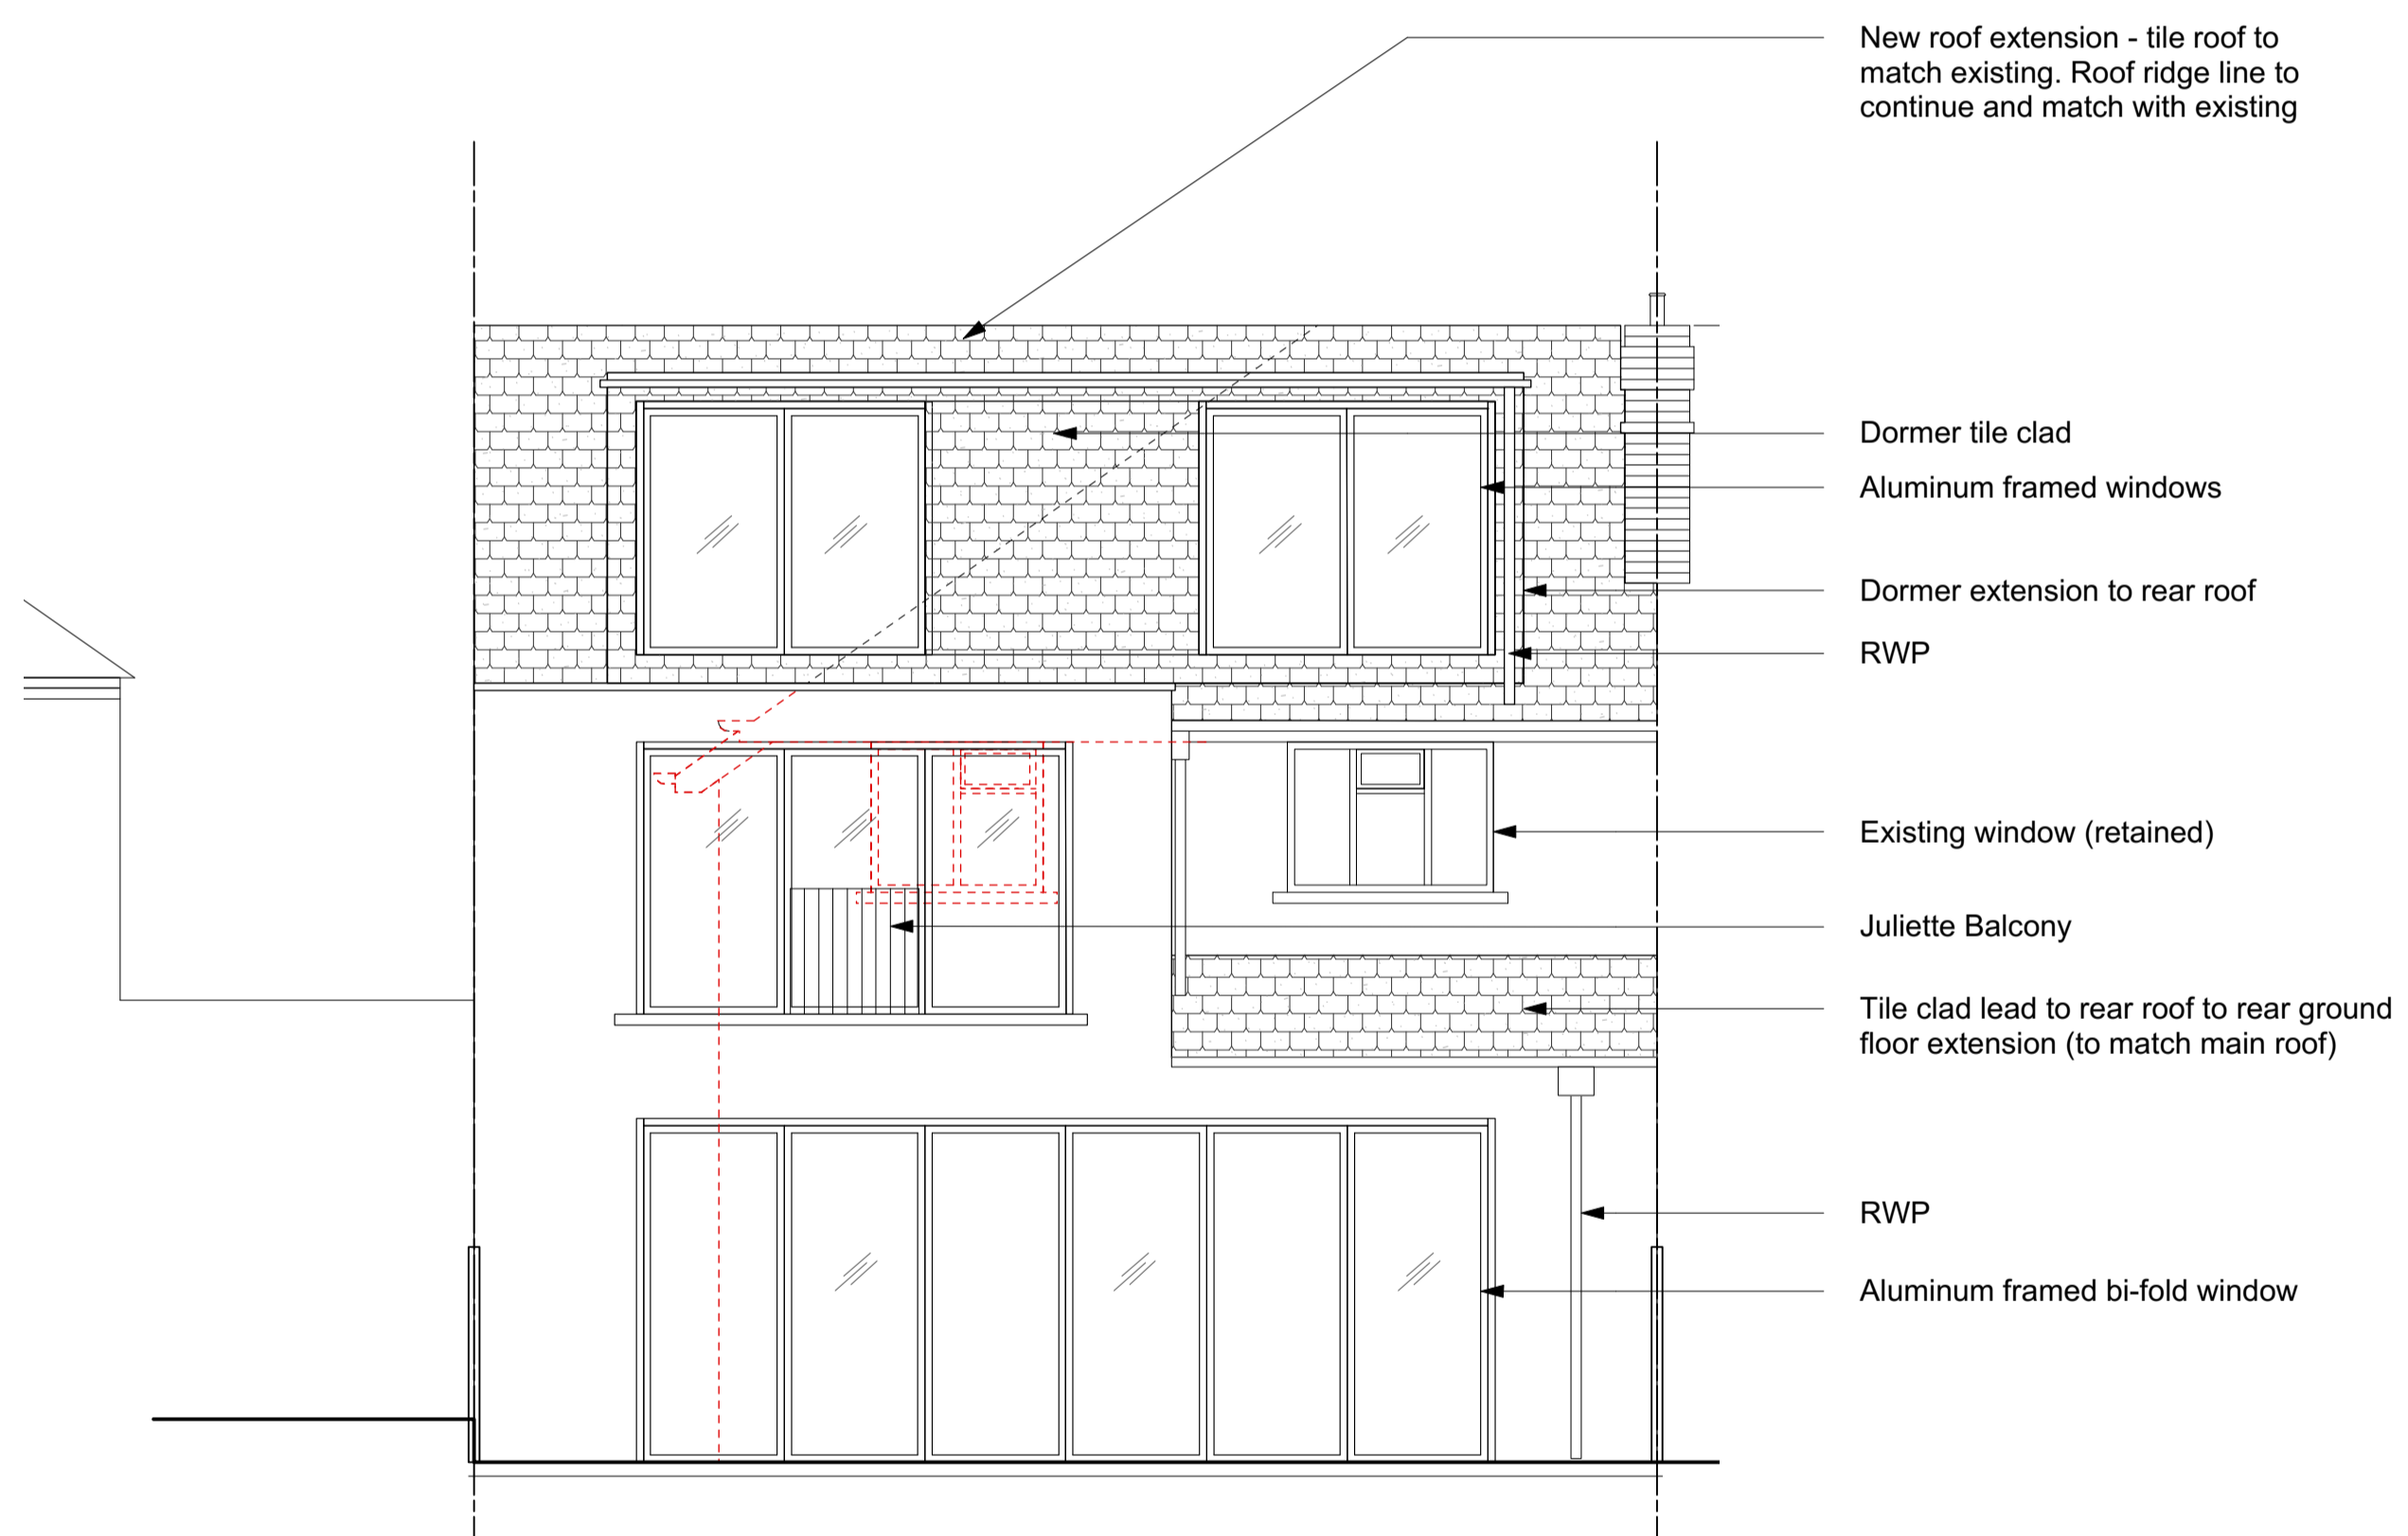

B-02 Proposed Rear Elevation B
Scale 1:50@A1, 1:100@A3

P1. 01.12.23 Issued for Planning

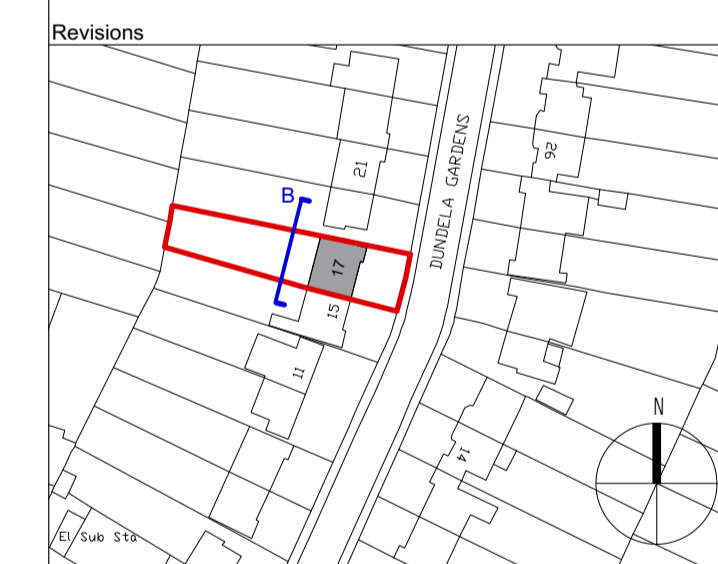

Client
Ingram Family
Project
17 Dundela Gardens,
Worcester Park, KT4 8UB

Drawing Title
Rear Elevation
Existing and Proposed

Status	Drawn	Checked
Planning	DE	DE
Scale	Date	Date
1:50@A1, 1:100@A3		Oct 2023

Drwg. No. & Revision
17DG-GE02-P1