


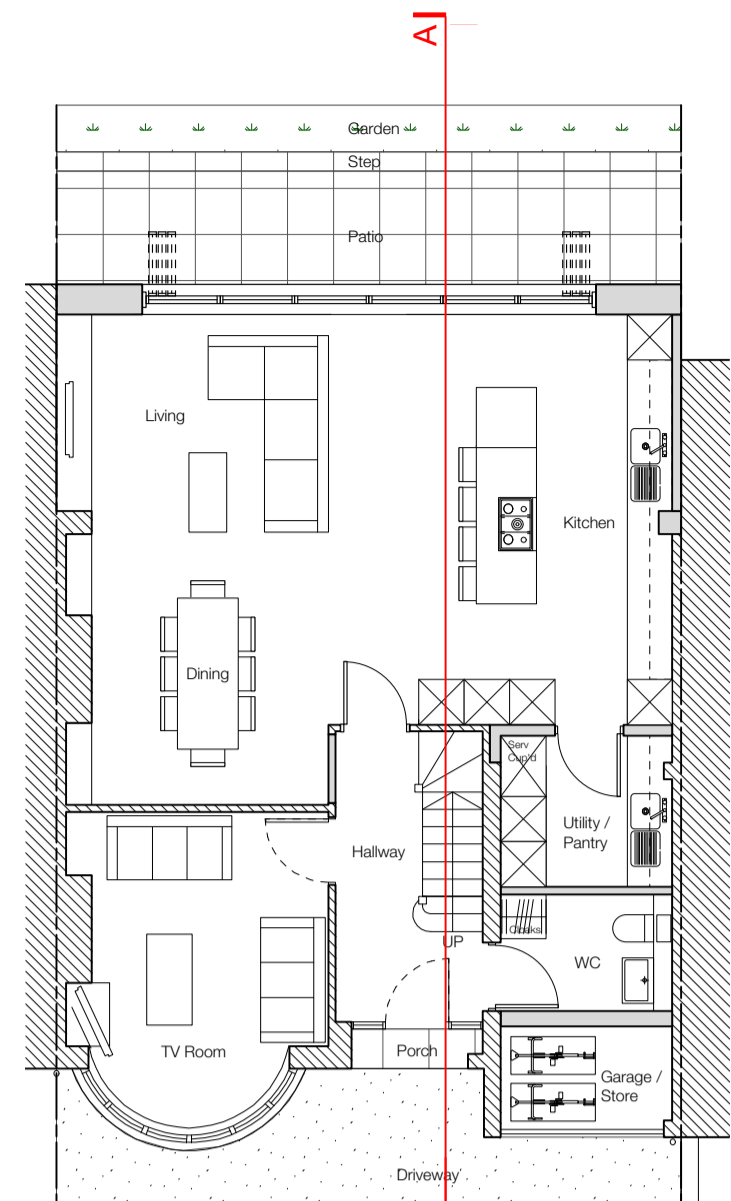



This drawing not to be used for land transfer or valuation purposes. Do not scale from this drawing. All dimensions & levels are to be checked on site by the contractor. Issued for purposes indicated only. Drawing errors and omissions to be reported to the architect.

- Notes
-  Denotes extent of existing building fabric.
 -  Denotes extent of Proposed building fabric.
 -  Denotes line existing building fabric to be demolished


Note: All levels within the property to remain as per existing. Existing floor at loft / second floor level to be strengthened if required.




00 Ground Floor Plan Reference
Scale 1:100@A1, 1:200@A3
*Plan shown for section reference only

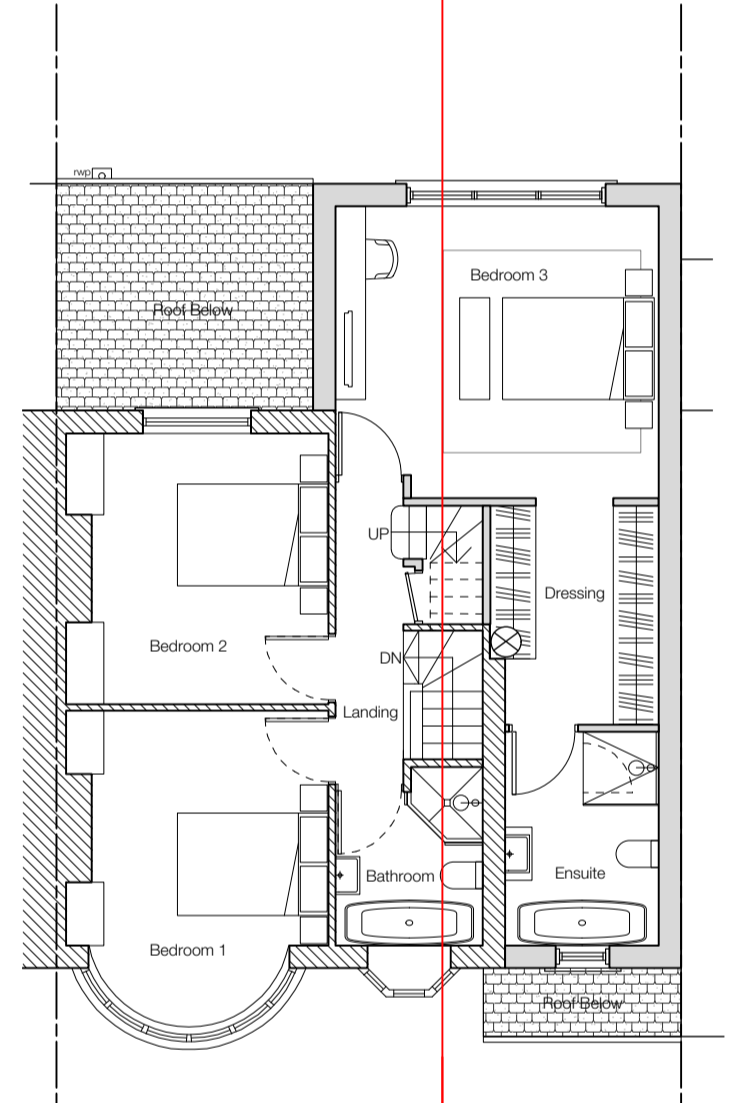


01 First Floor Plan Reference
Scale 1:100@A1, 1:200@A3
*Plan shown for section reference only

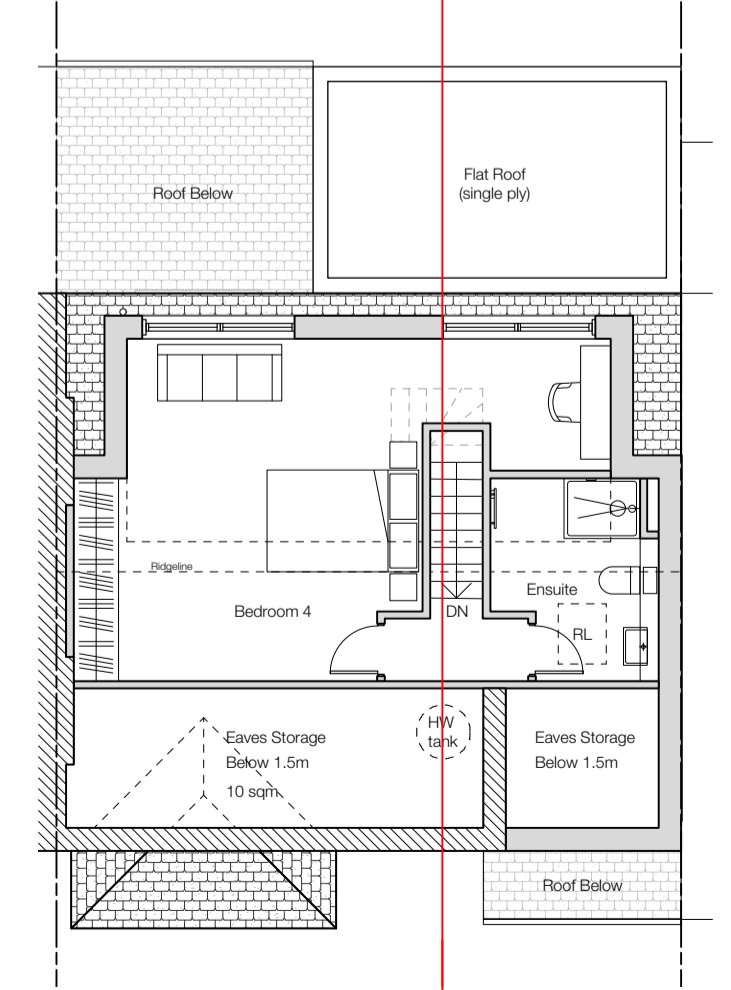

02 Section Floor Plan Reference
Scale 1:100@A1, 1:200@A3
*Plan shown for section reference only

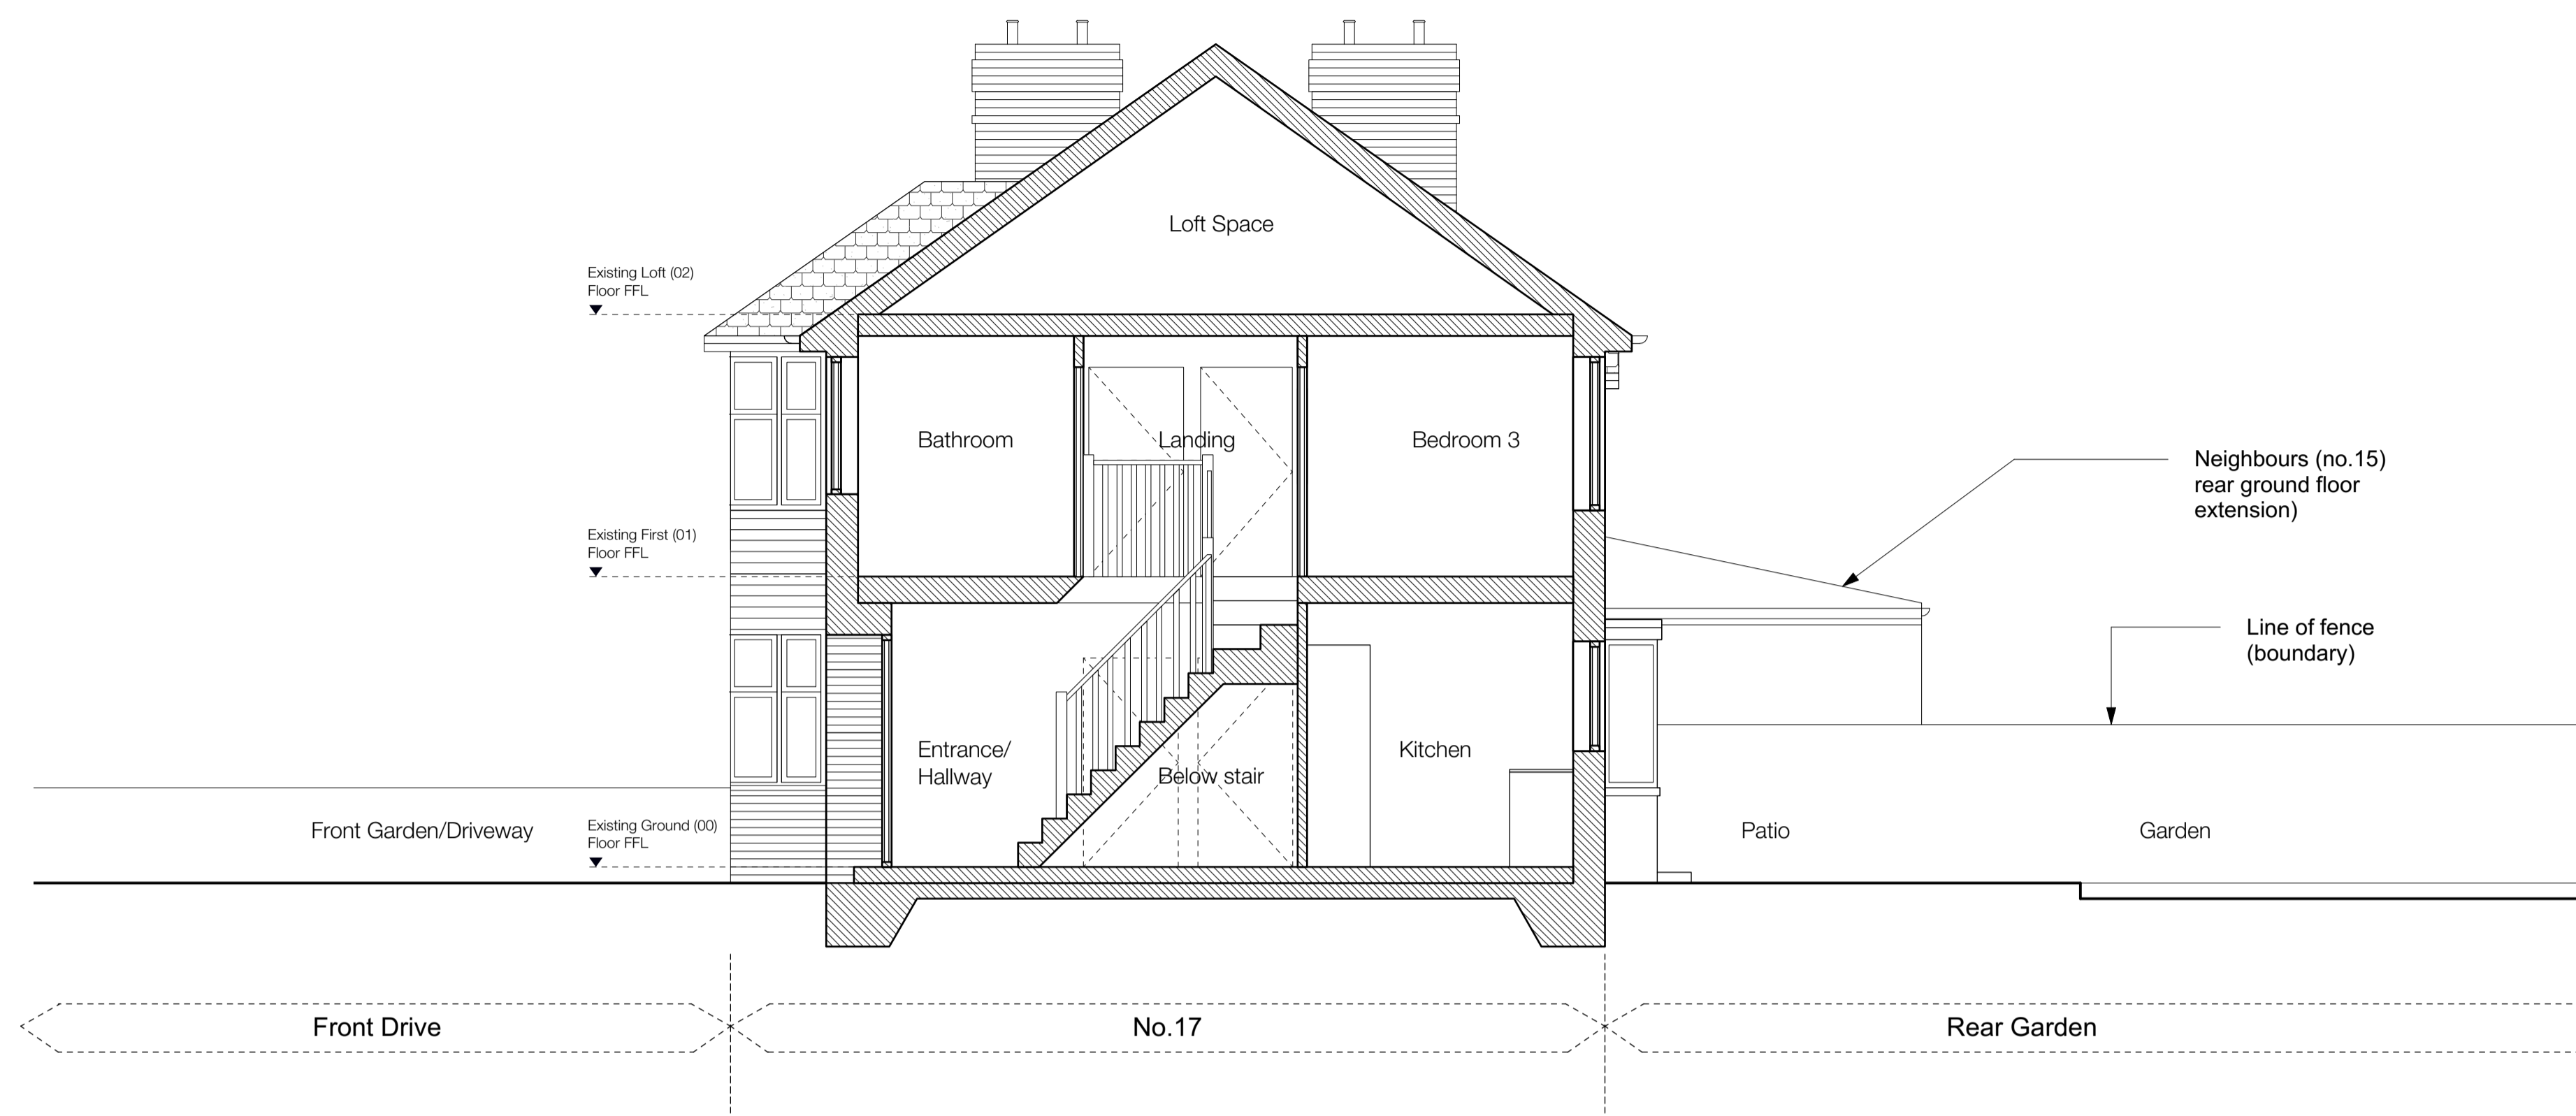

AA-01 Existing Side Section A-A
Scale 1:50@A1, 1:100@A3

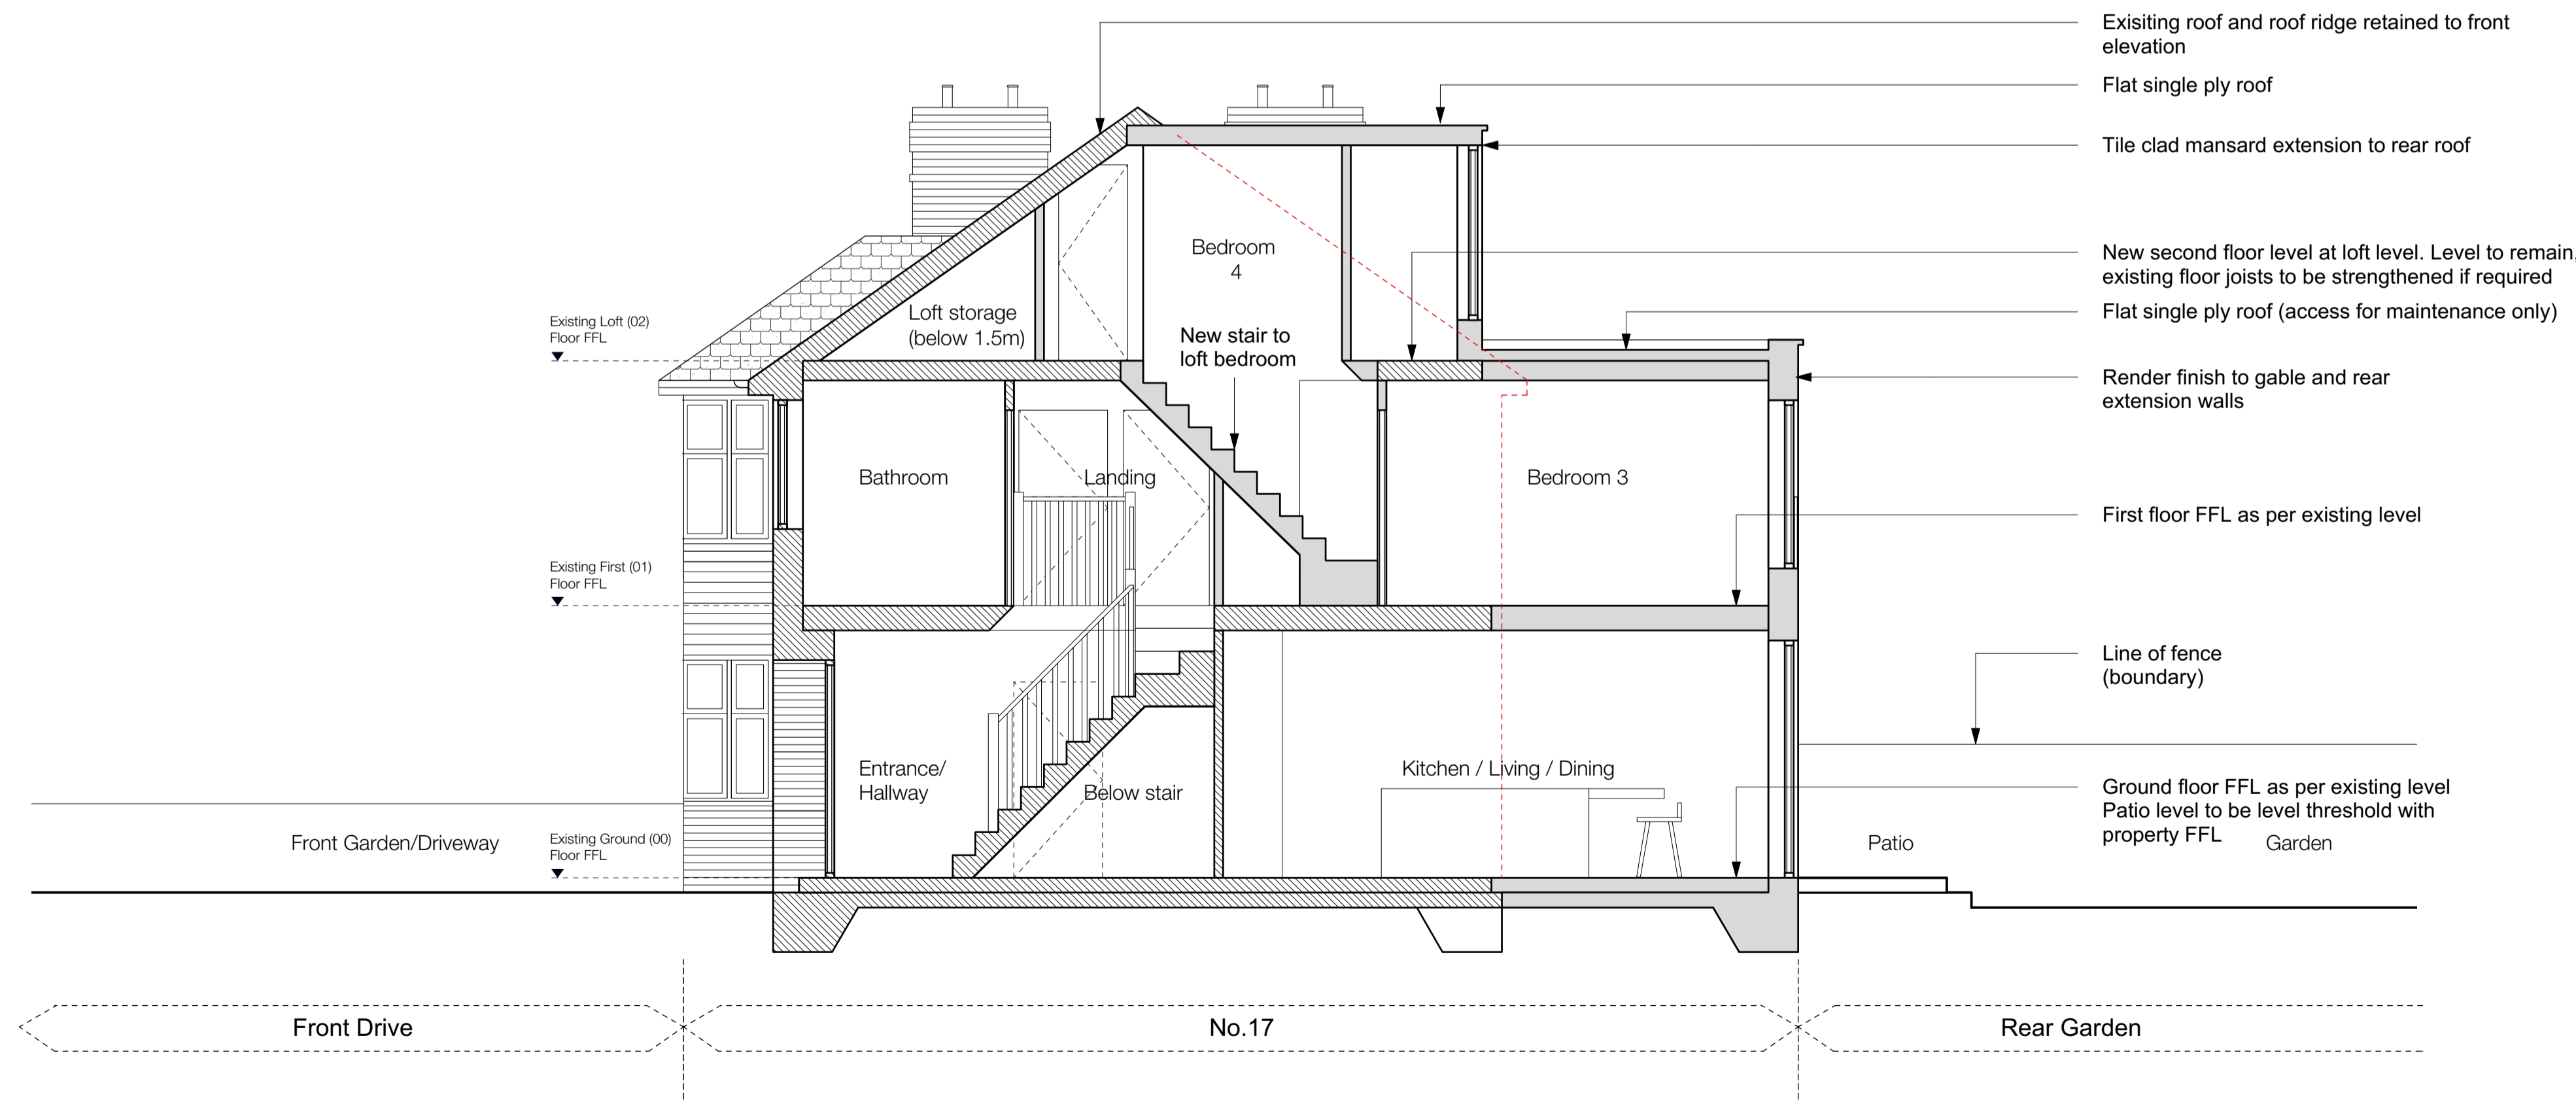

AA-02 Proposed Side Section A-A
Scale 1:50@A1, 1:100@A3

P1. 08.01.24 Issued for Planning



Client Ingram Family		
Project 17 Dundela Gardens, Worcester Park, KT4 8UB		
Drawing Title Section Existing and Proposed Section AA		
Status Planning	Drawn DE	Checked DE
Scale 1:50@A1, 1:100@A3	Date Jan 2024	
Drwg. No. & Revision 17DG-GE02-P1		

