


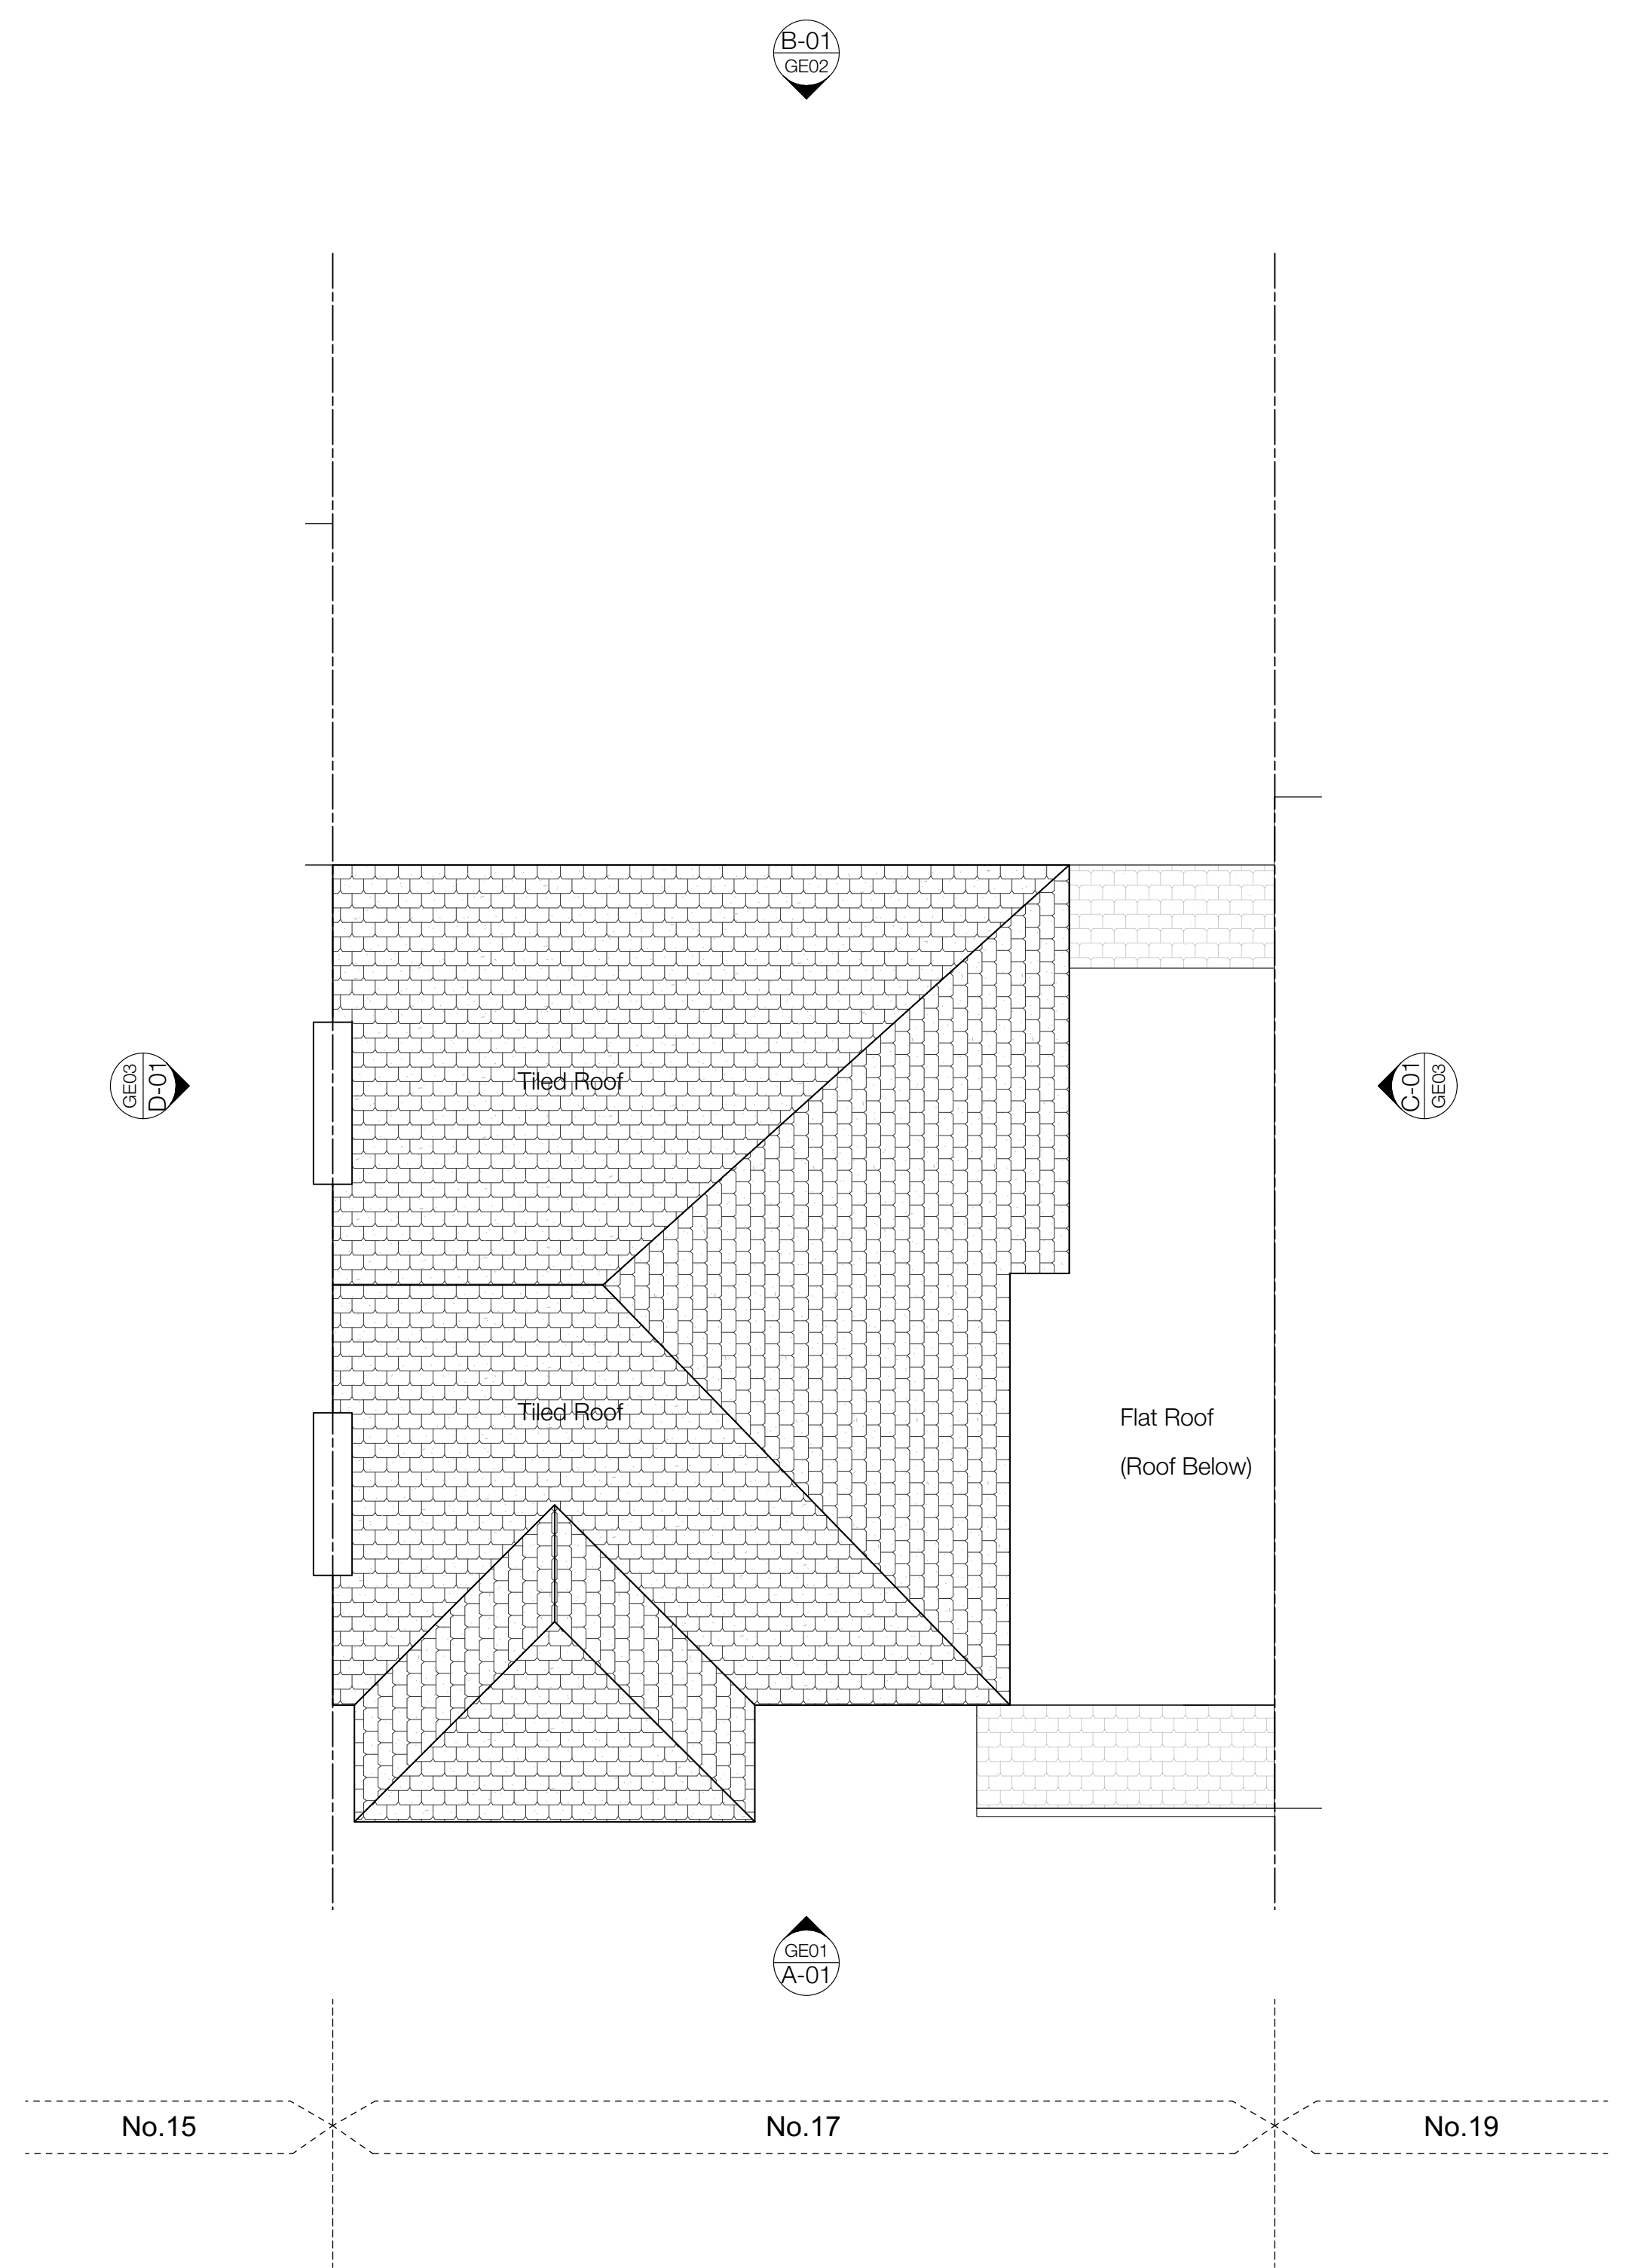
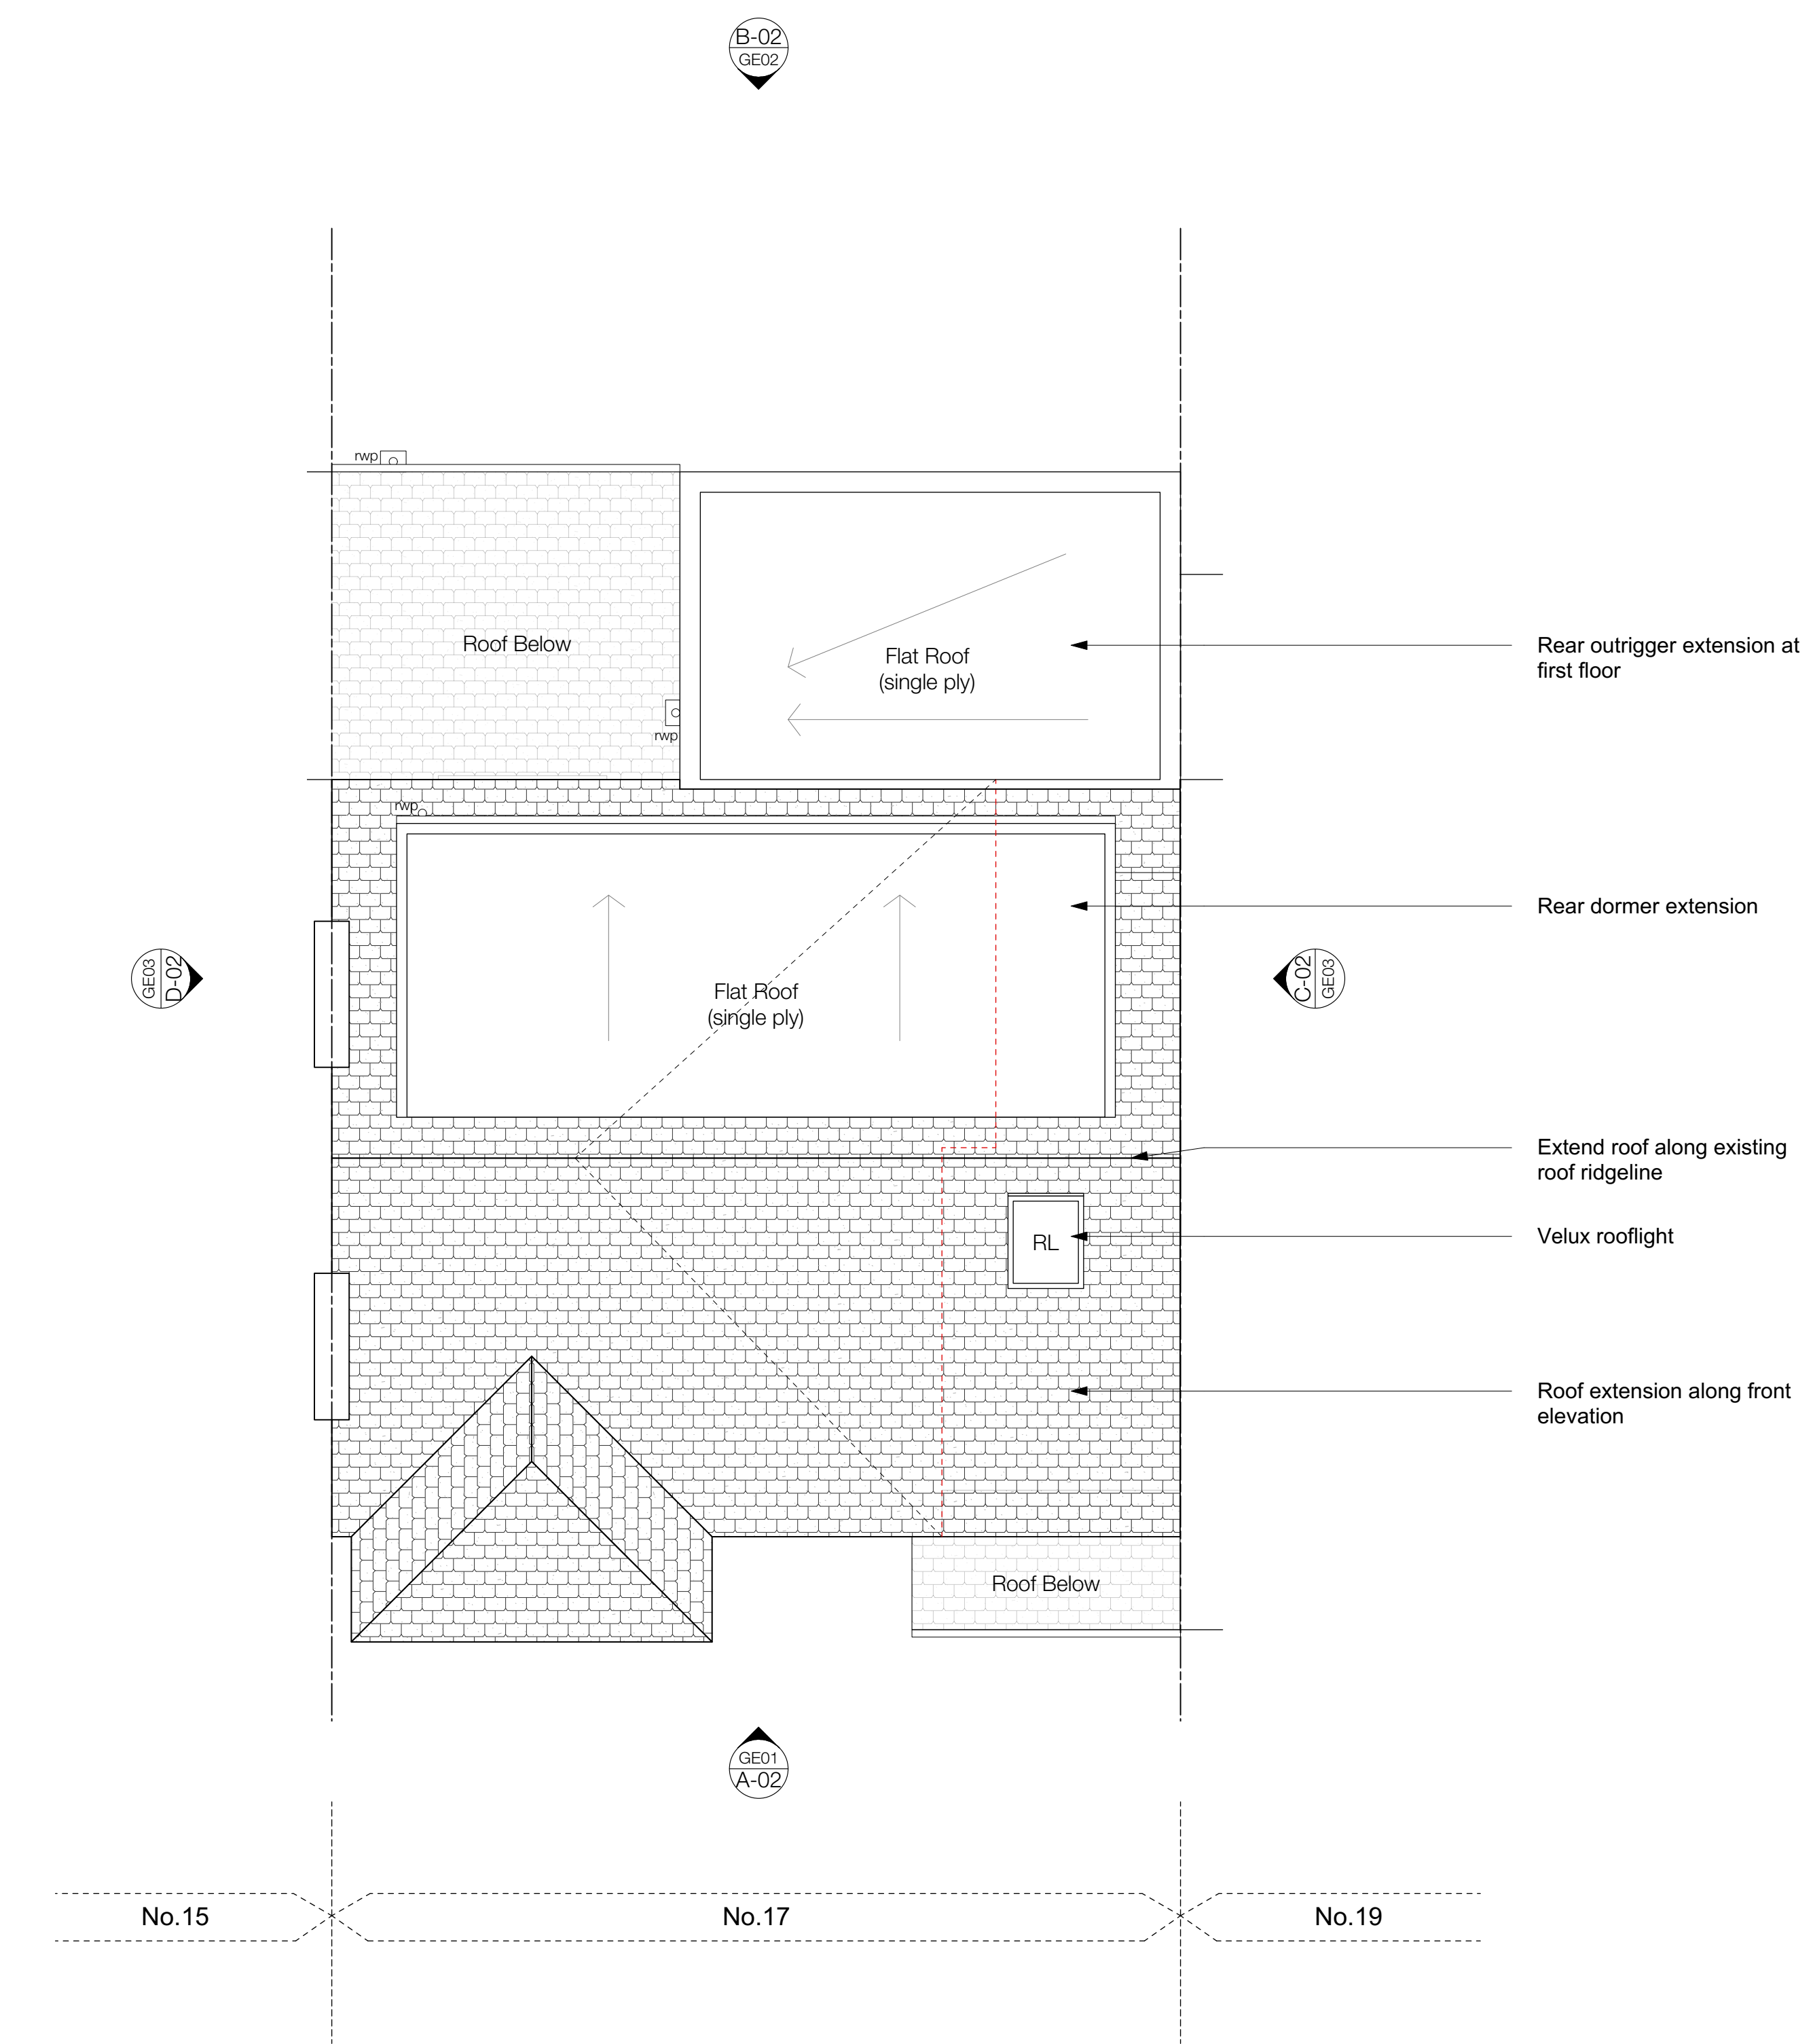


This drawing not to be used for land transfer or valuation purposes. Do not scale from this drawing. All dimensions & levels are to be checked on site by the contractor. Issued for purposes indicated only. Drawing errors and omissions to be reported to the architect.

- Notes
-  Denotes extent of existing building fabric.
 -  Denotes extent of Proposed building fabric.
 -  Denotes line existing building fabric to be demolished



ExRF Existing Roof Plan
Scale 1:50@A1, 1:100@A3



GARF Proposed Roof Plan
Scale 1:50@A1, 1:100@A3

P1. 01.12.23 Issued for Planning

Revisions

17 Dundela Gardens, Worcester Park, KT4 8UB

Client Ingram Family		
Project 17 Dundela Gardens, Worcester Park, KT4 8UB		
Drawing Title Roof Plan Existing and Proposed		
Status Planning	Drawn DE	Checked DE
Scale 1:50@A1, 1:100@A3	Date Oct 2023	
Drwg. No. & Revision 17DG-GARF-P1		