


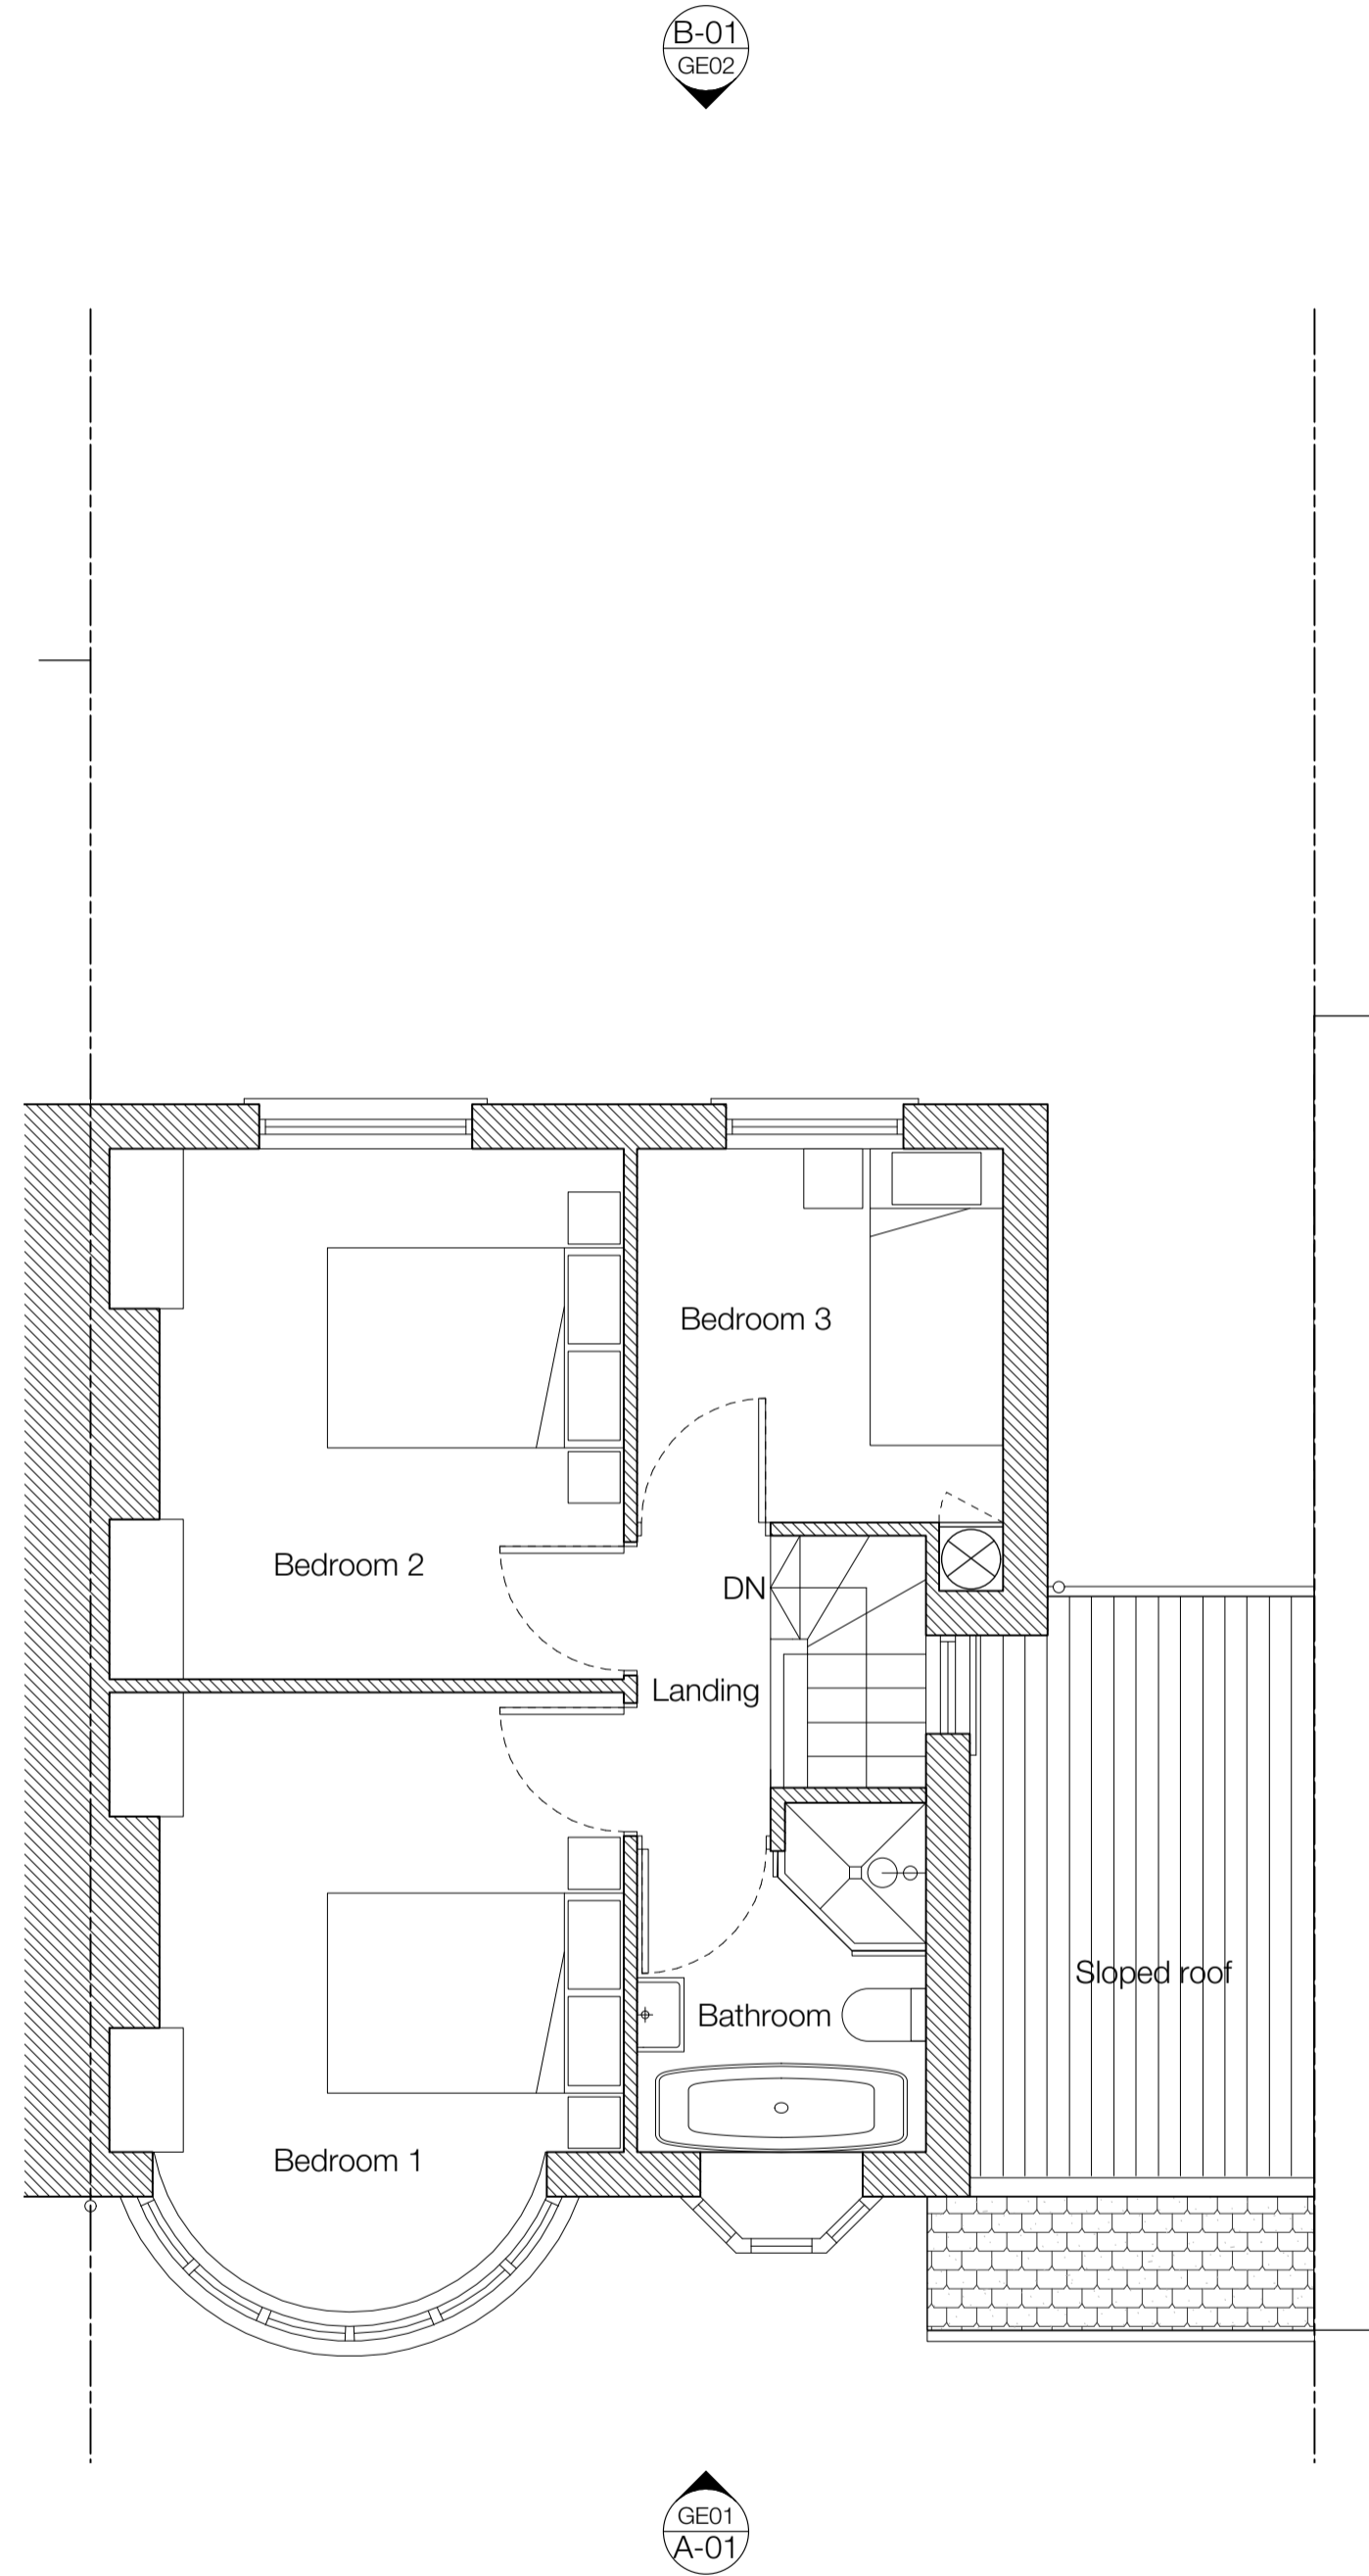
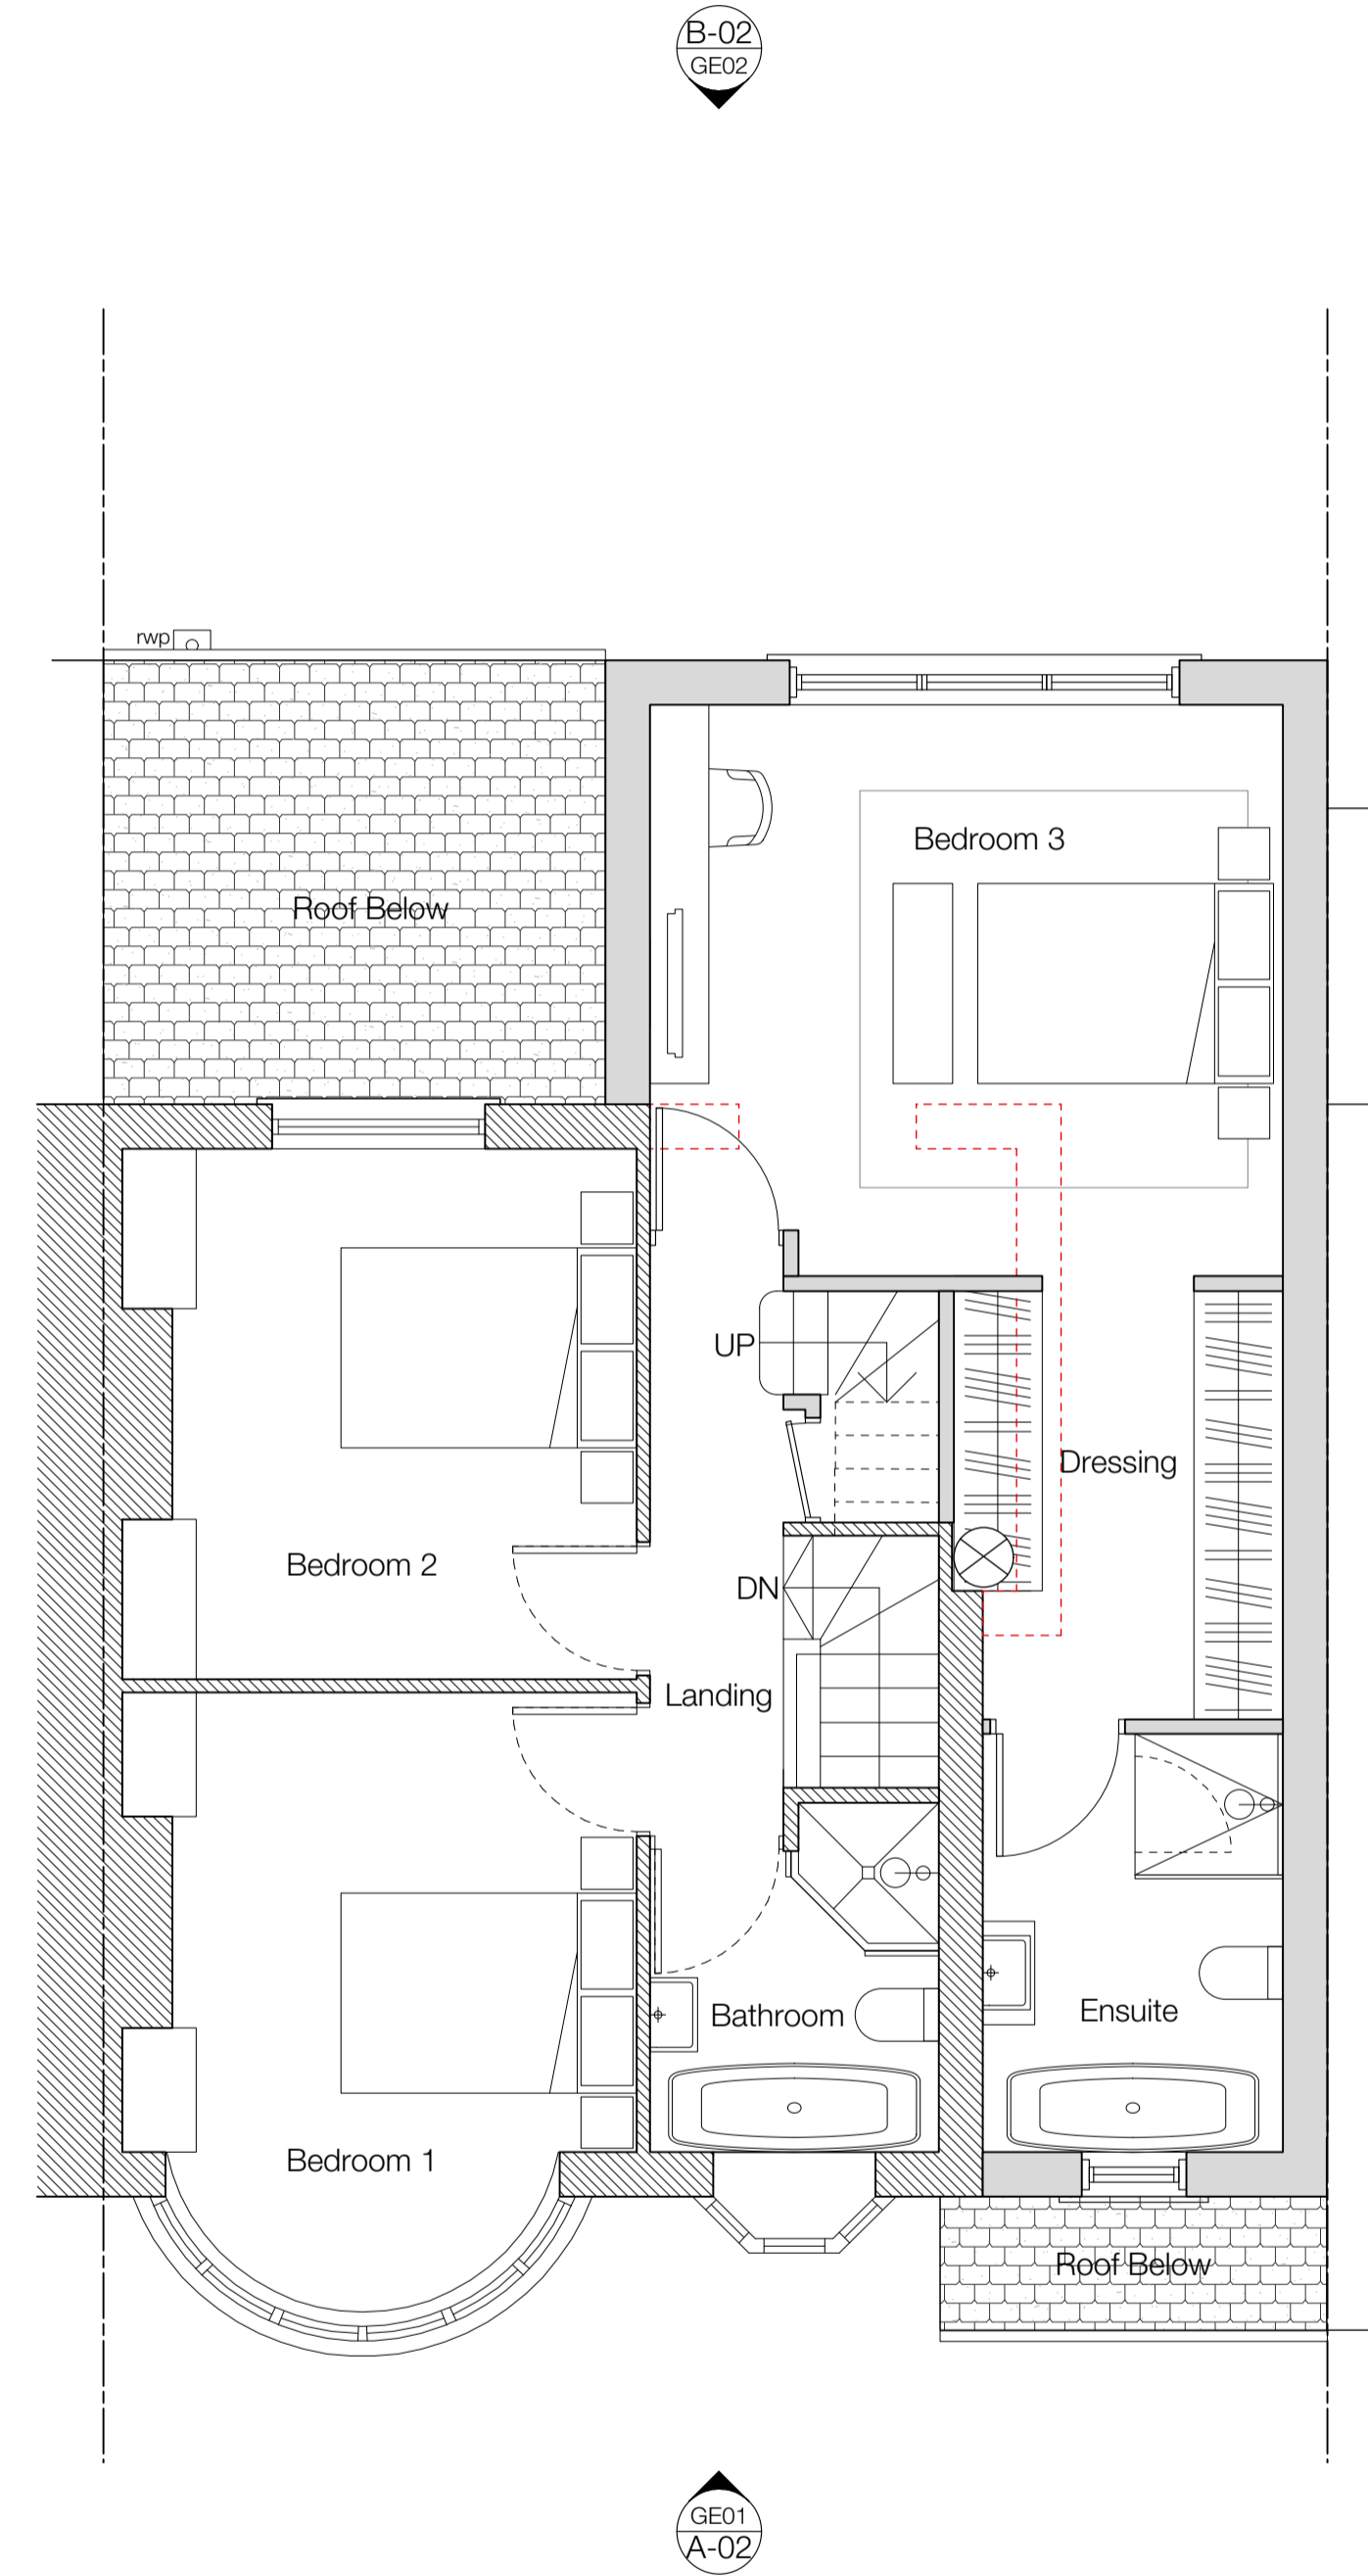


- Notes
-  Denotes extent of existing building fabric.
 -  Denotes extent of Proposed building fabric.
 -  Denotes line existing building fabric to be demolished



Ex01 Existing First Floor
Scale 1:50@A1, 1:100@A3



GA01 Proposed First Floor
Scale 1:50@A1, 1:100@A3




Client
Ingram Family

Project
**17 Dundela Gardens,
Worcester Park, KT4 8UB**

Drawing Title
**First Floor Plan
Existing and Proposed**

Status	Drawn	Checked
Planning	DE	DE
Scale	Date	Date
1:50@A1, 1:100@A3		Oct 2023

Drwg. No. & Revision
17DG-GA01-P1

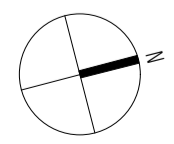

0m 1m 2m 5m 10m