


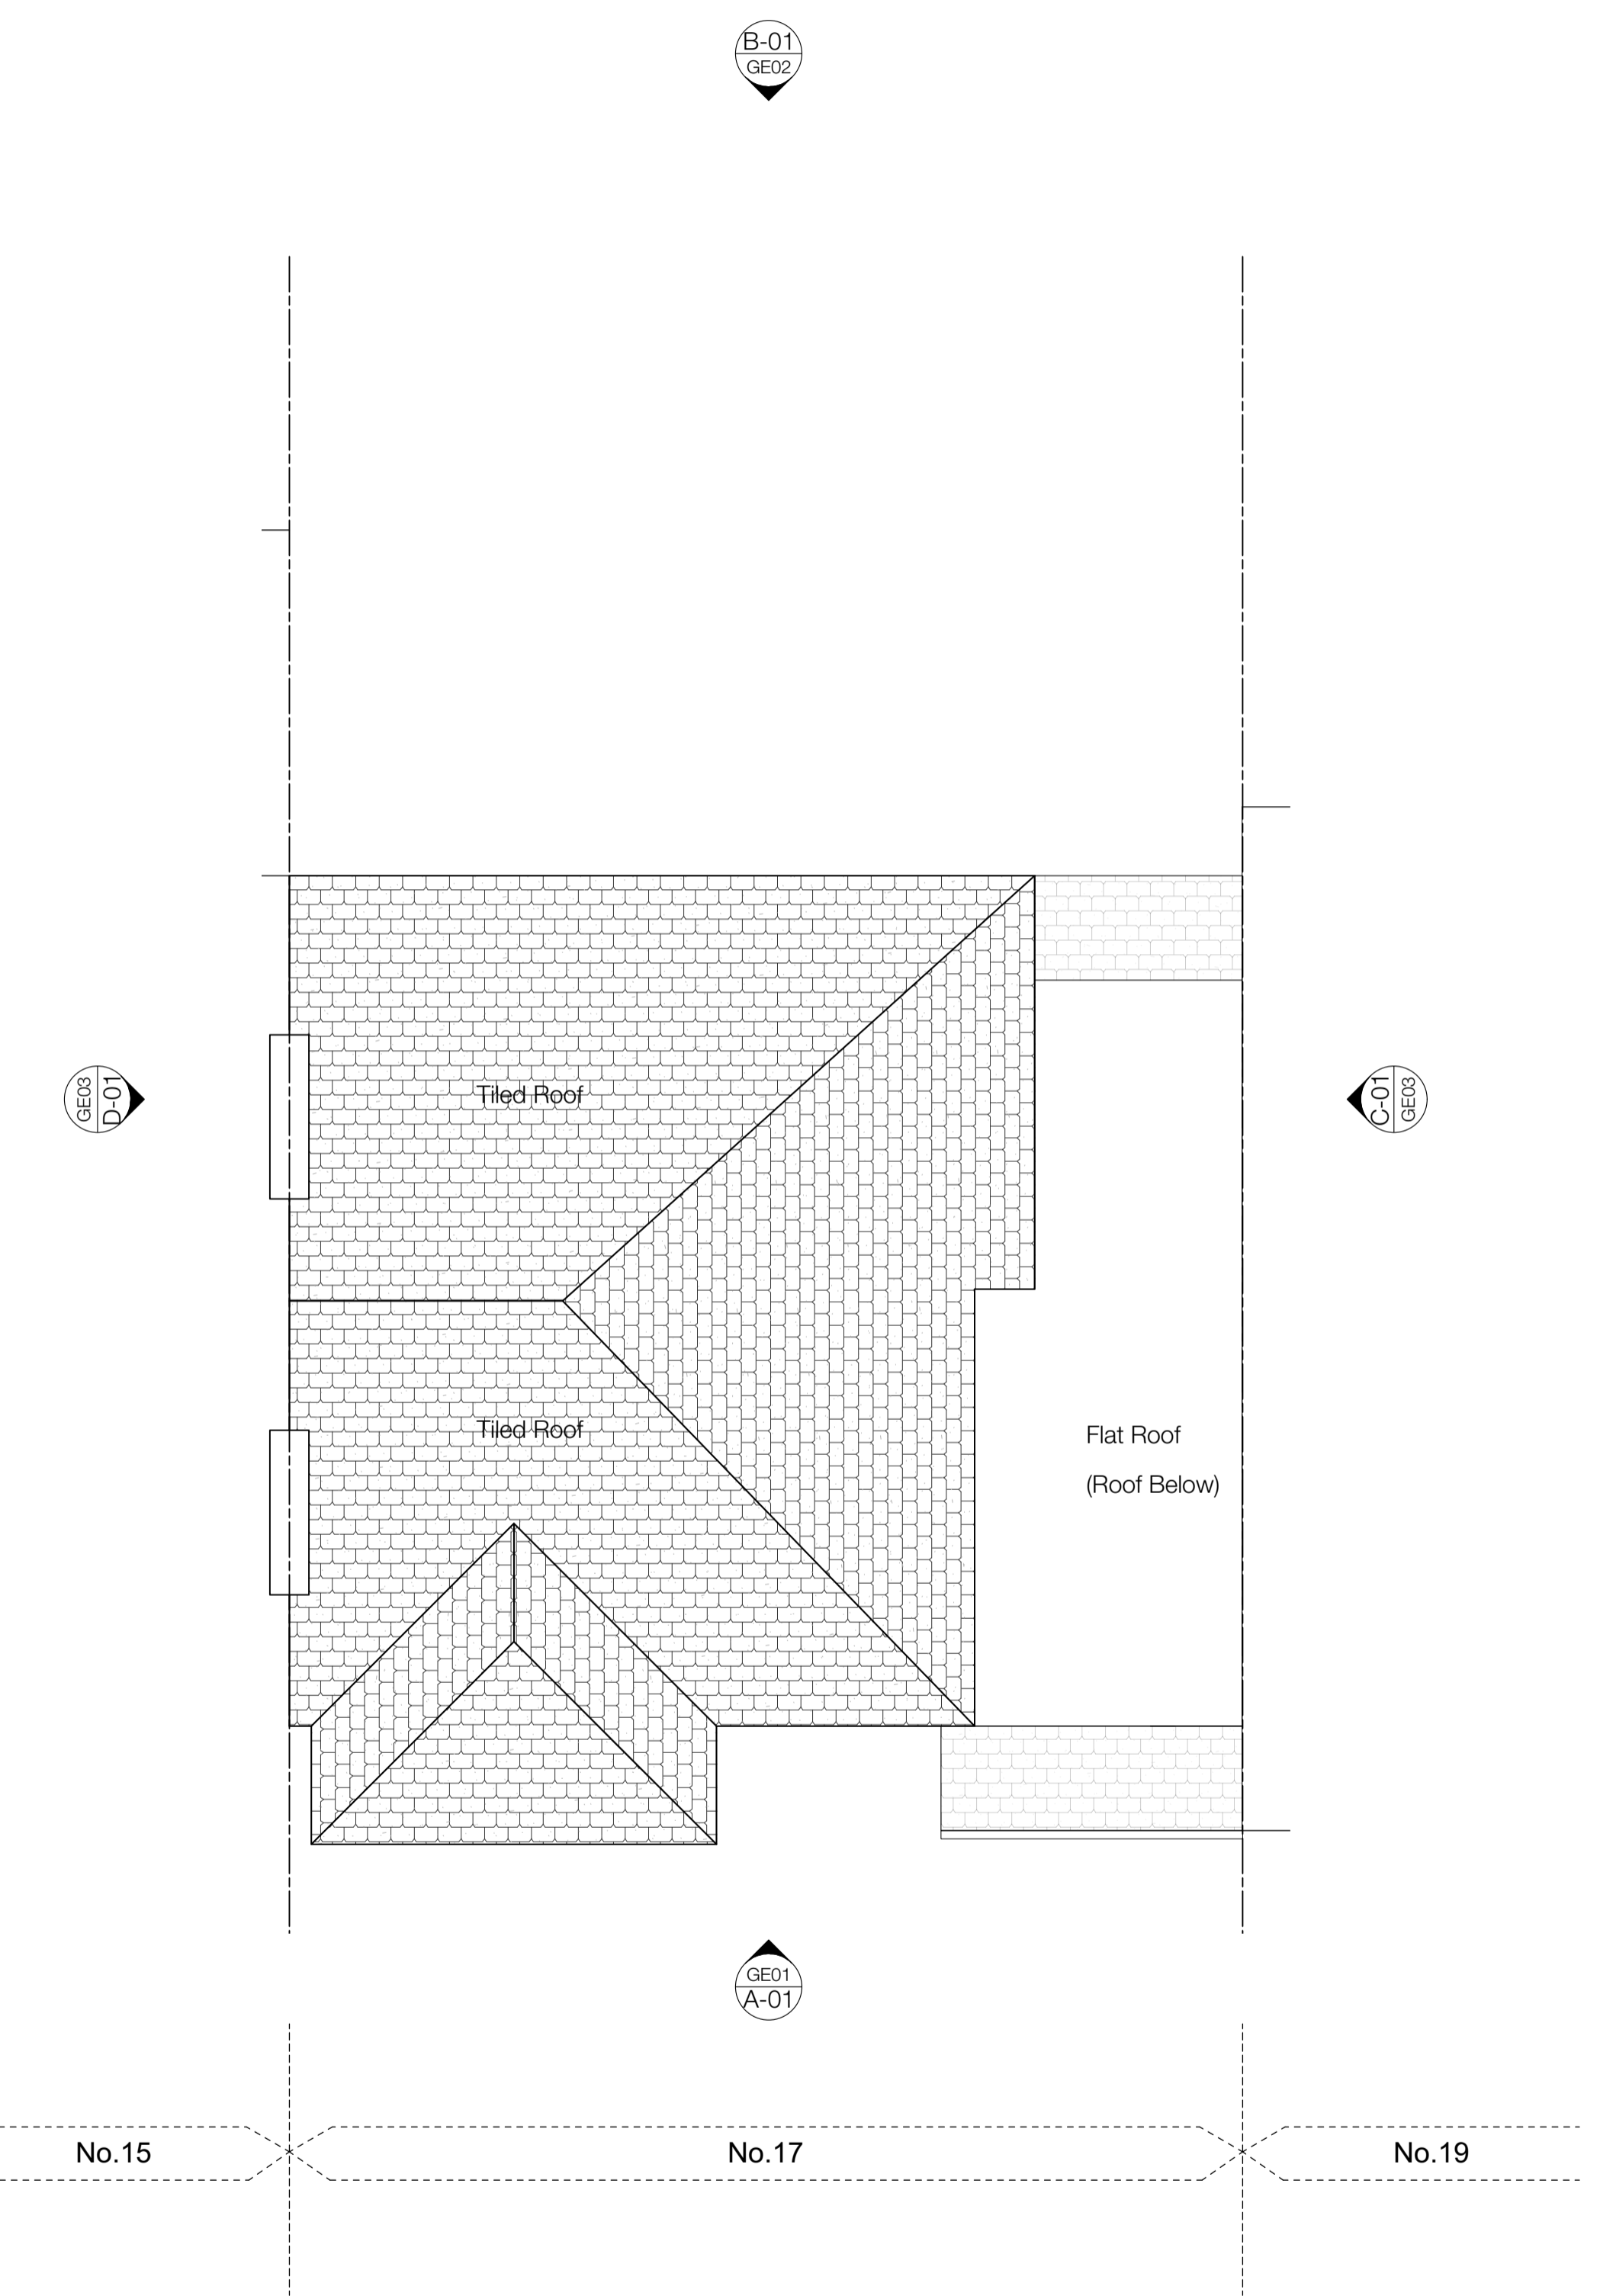



This drawing not to be used for land transfer or valuation purposes. Do not scale from this drawing. All dimensions & levels are to be checked on site by the contractor. Issued for purposes indicated only. Drawing errors and omissions to be reported to the architect.

Notes

-  Denotes extent of existing building fabric.
-  Denotes extent of Proposed building fabric.
-  Denotes line existing building fabric to be demolished



Ex02/RF Existing Second Floor / Roof Plan
Scale 1:50@A1, 1:100@A3

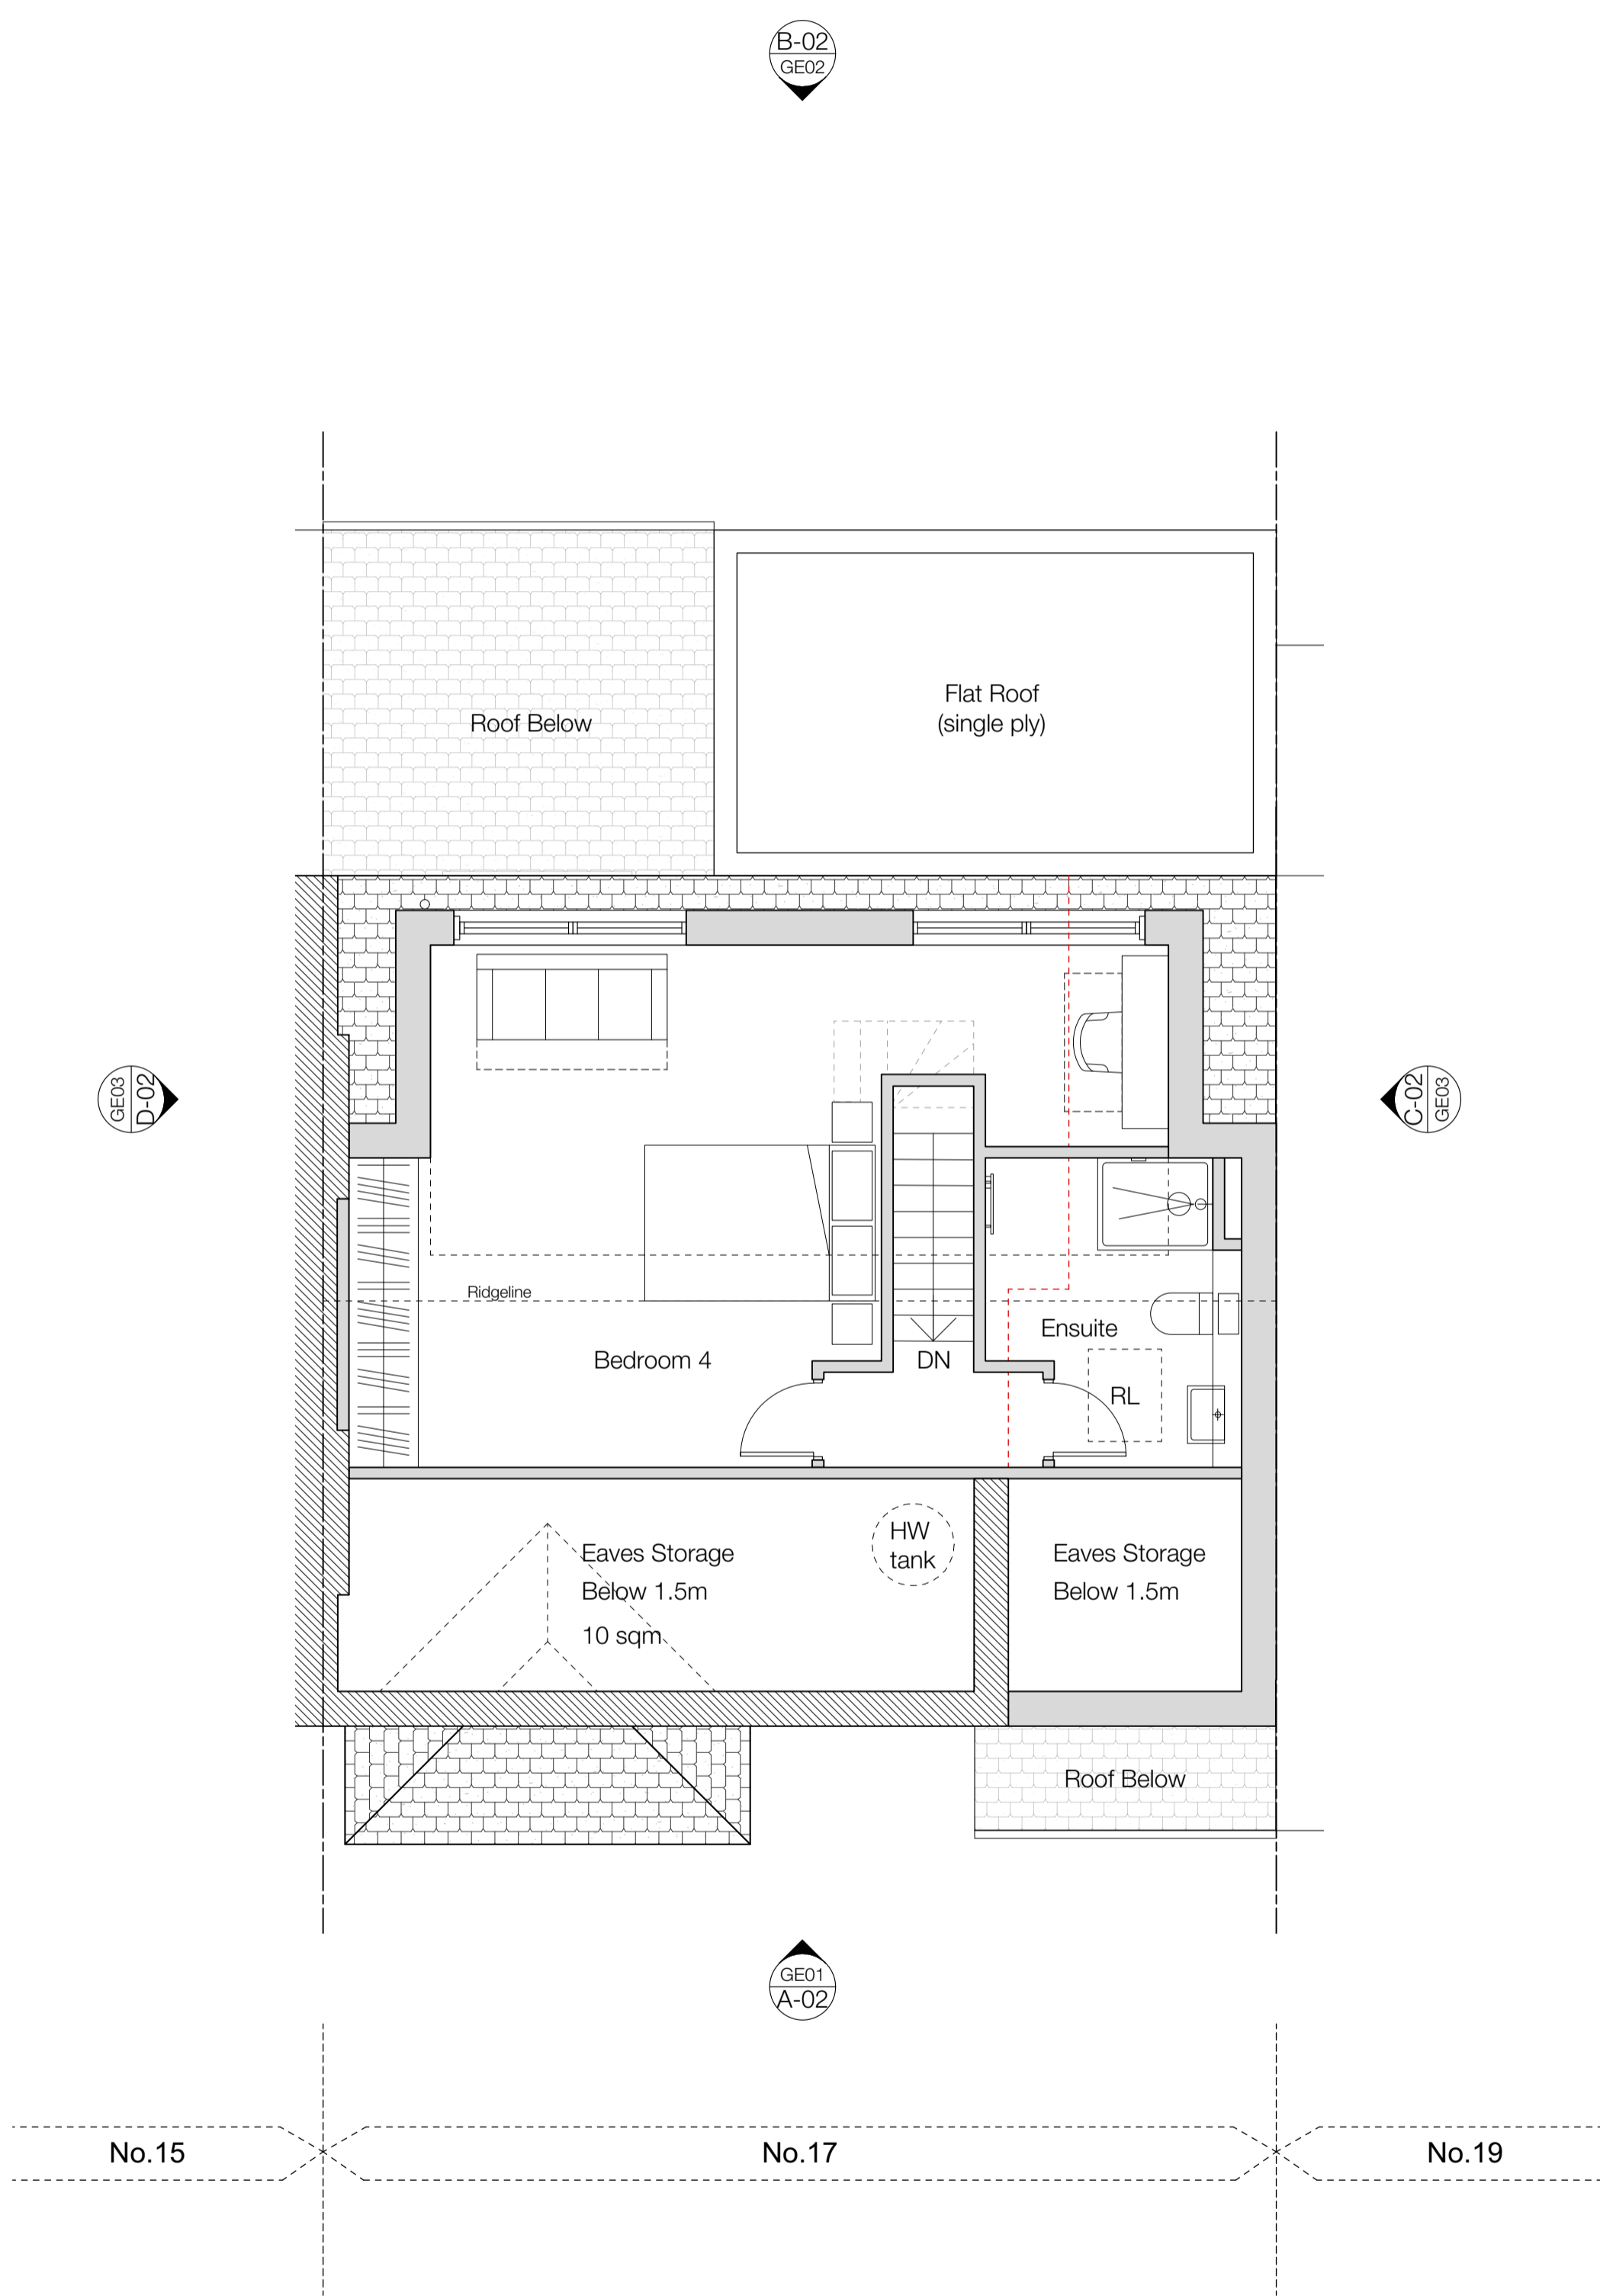

GA02 Proposed Second Floor
Scale 1:50@A1, 1:100@A3

P1. 01.12.23 Issued for Planning



Client Ingram Family		
Project 17 Dundela Gardens, Worcester Park, KT4 8UB		
Drawing Title Second Floor Plan Existing and Proposed		
Status Planning	Drawn DE	Checked DE
Scale 1:50@A1, 1:100@A3	Date Oct 2023	
Drwg. No. & Revision 17DG-GA02-P1		

