




This drawing not to be used for land transfer or valuation purposes. Do not scale from this drawing. All dimensions & levels are to be checked on site by the contractor. Issued for purposes indicated only. Drawing errors and omissions to be reported to the architect.

Notes


-  Denotes extent of existing building fabric.
-  Denotes extent of Proposed building fabric.
-  Denotes line existing building fabric to be demolished



01 Existing Image



02 Proposed Image

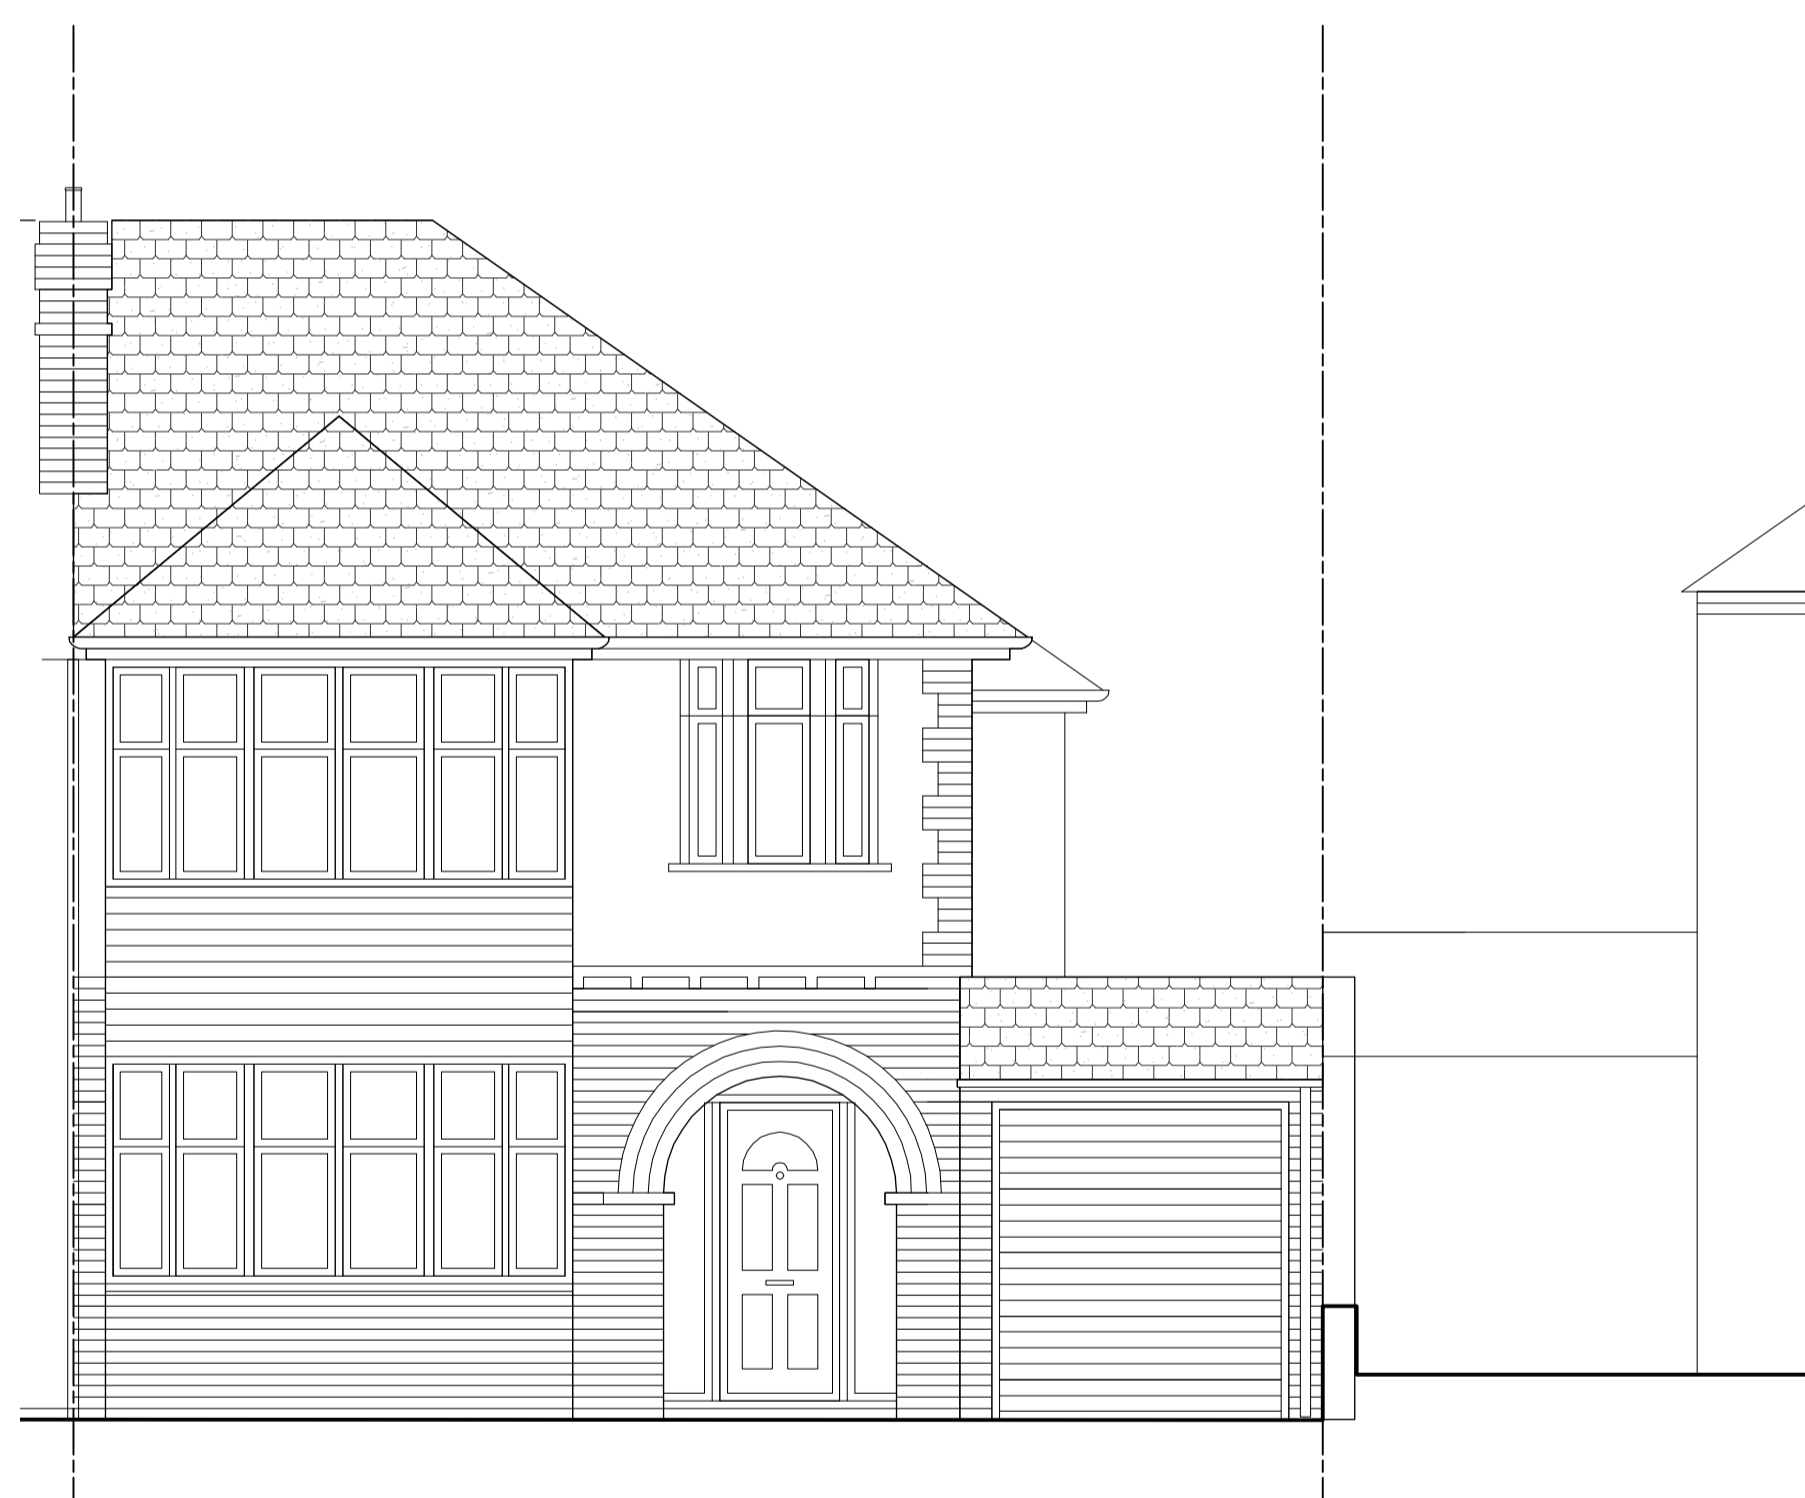



A-01 Existing Front Elevation A
Scale 1:50@A1, 1:100@A3



A-02 Proposed Front Elevation A
Scale 1:50@A1, 1:100@A3

- New roof extension - tile roof to match existing
- Velux rooflight
- White Upvc window to match existing
- Side extension at first and second storey. Render and brick detailing to match existing property

P1. 01.12.23 Issued for Planning

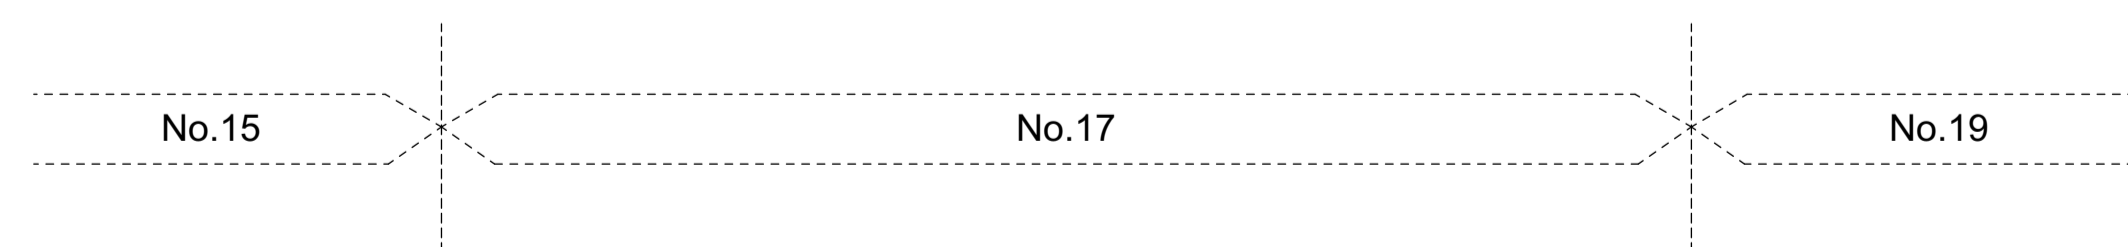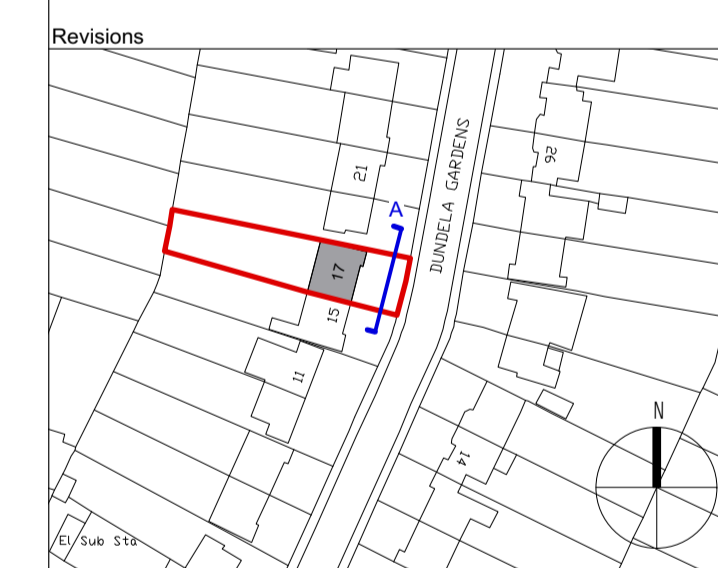

0m 1m 2m 5m 10m

Client Ingram Family		
Project 17 Dundela Gardens, Worcester Park, KT4 8UB		
Drawing Title Front Elevation Existing and Proposed		
Status Planning	Drawn DE	Checked DE
Scale 1:50@A1, 1:100@A3	Date Oct 2023	
Drwg. No. & Revision 17DG-GE01-P1		