




EXISTING GROUND FLOOR PLAN 1:50

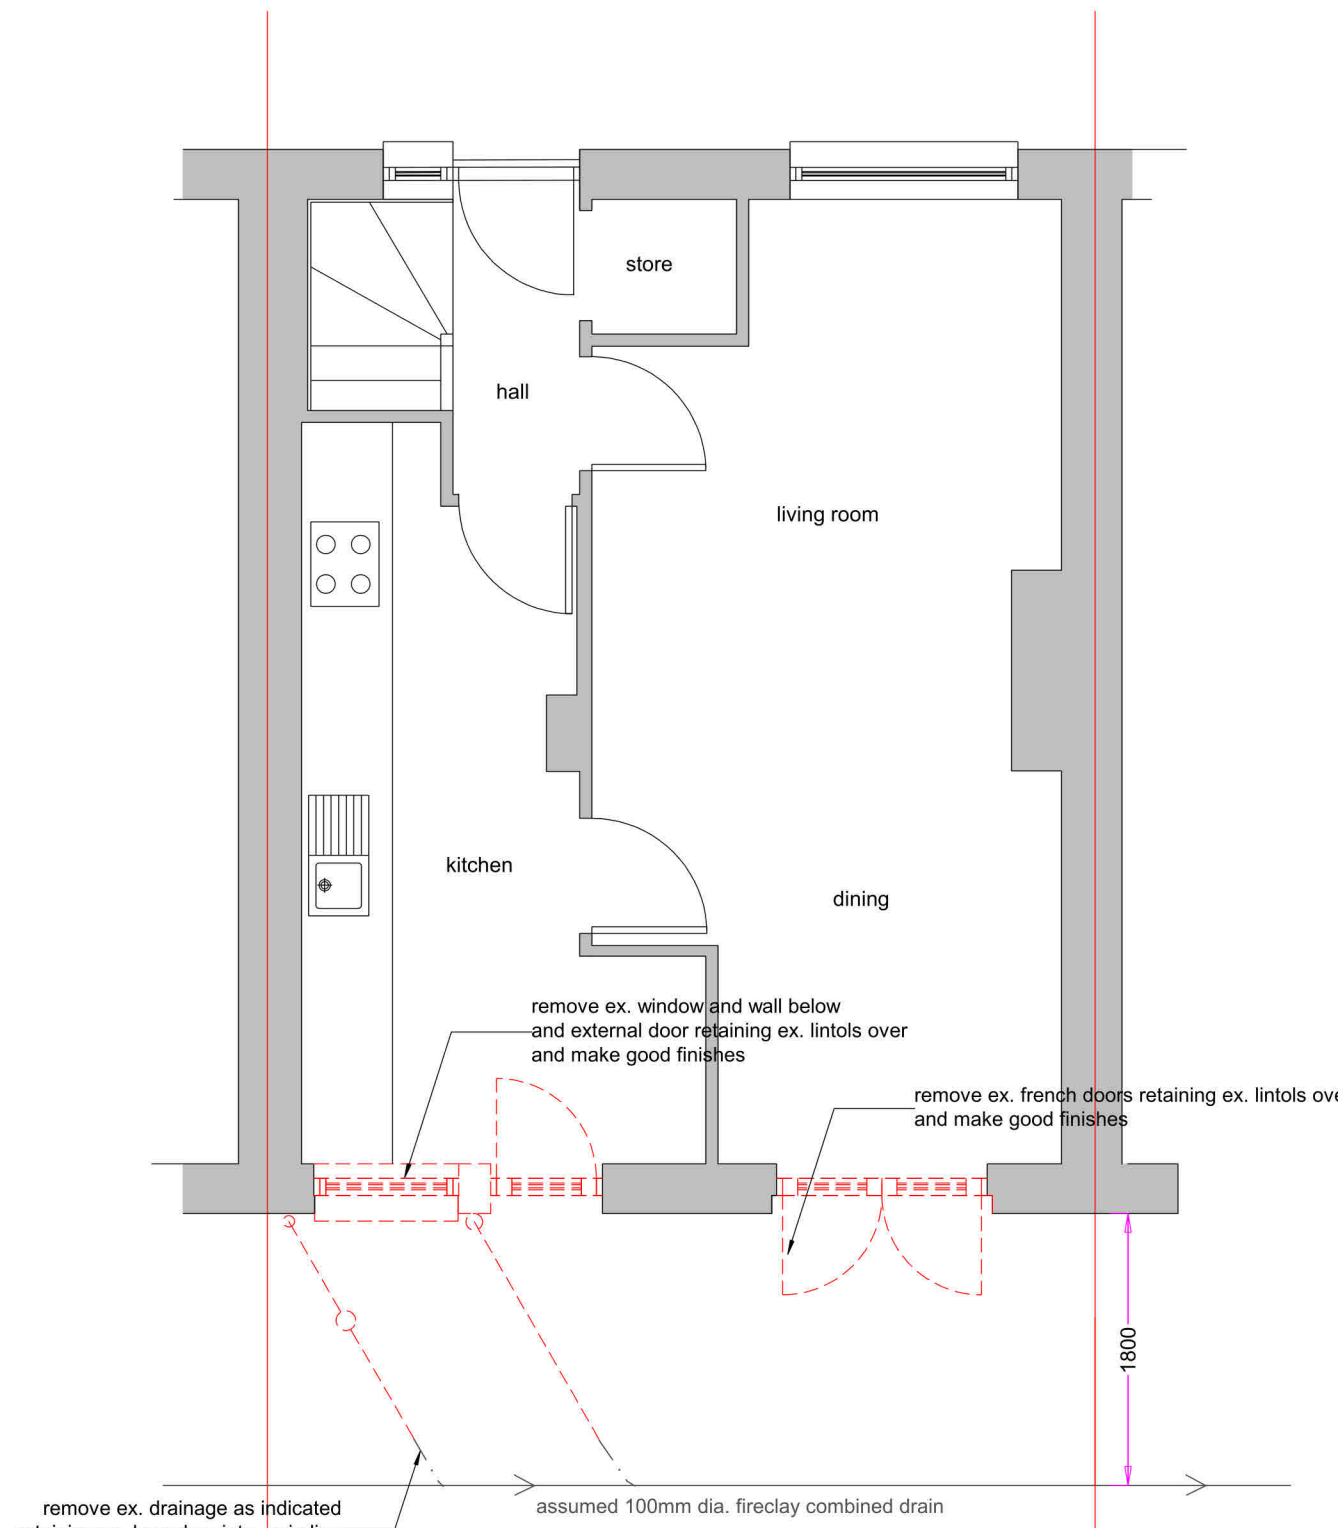


EXISTING GROUND FLOOR PLAN REMOVALS 1:50

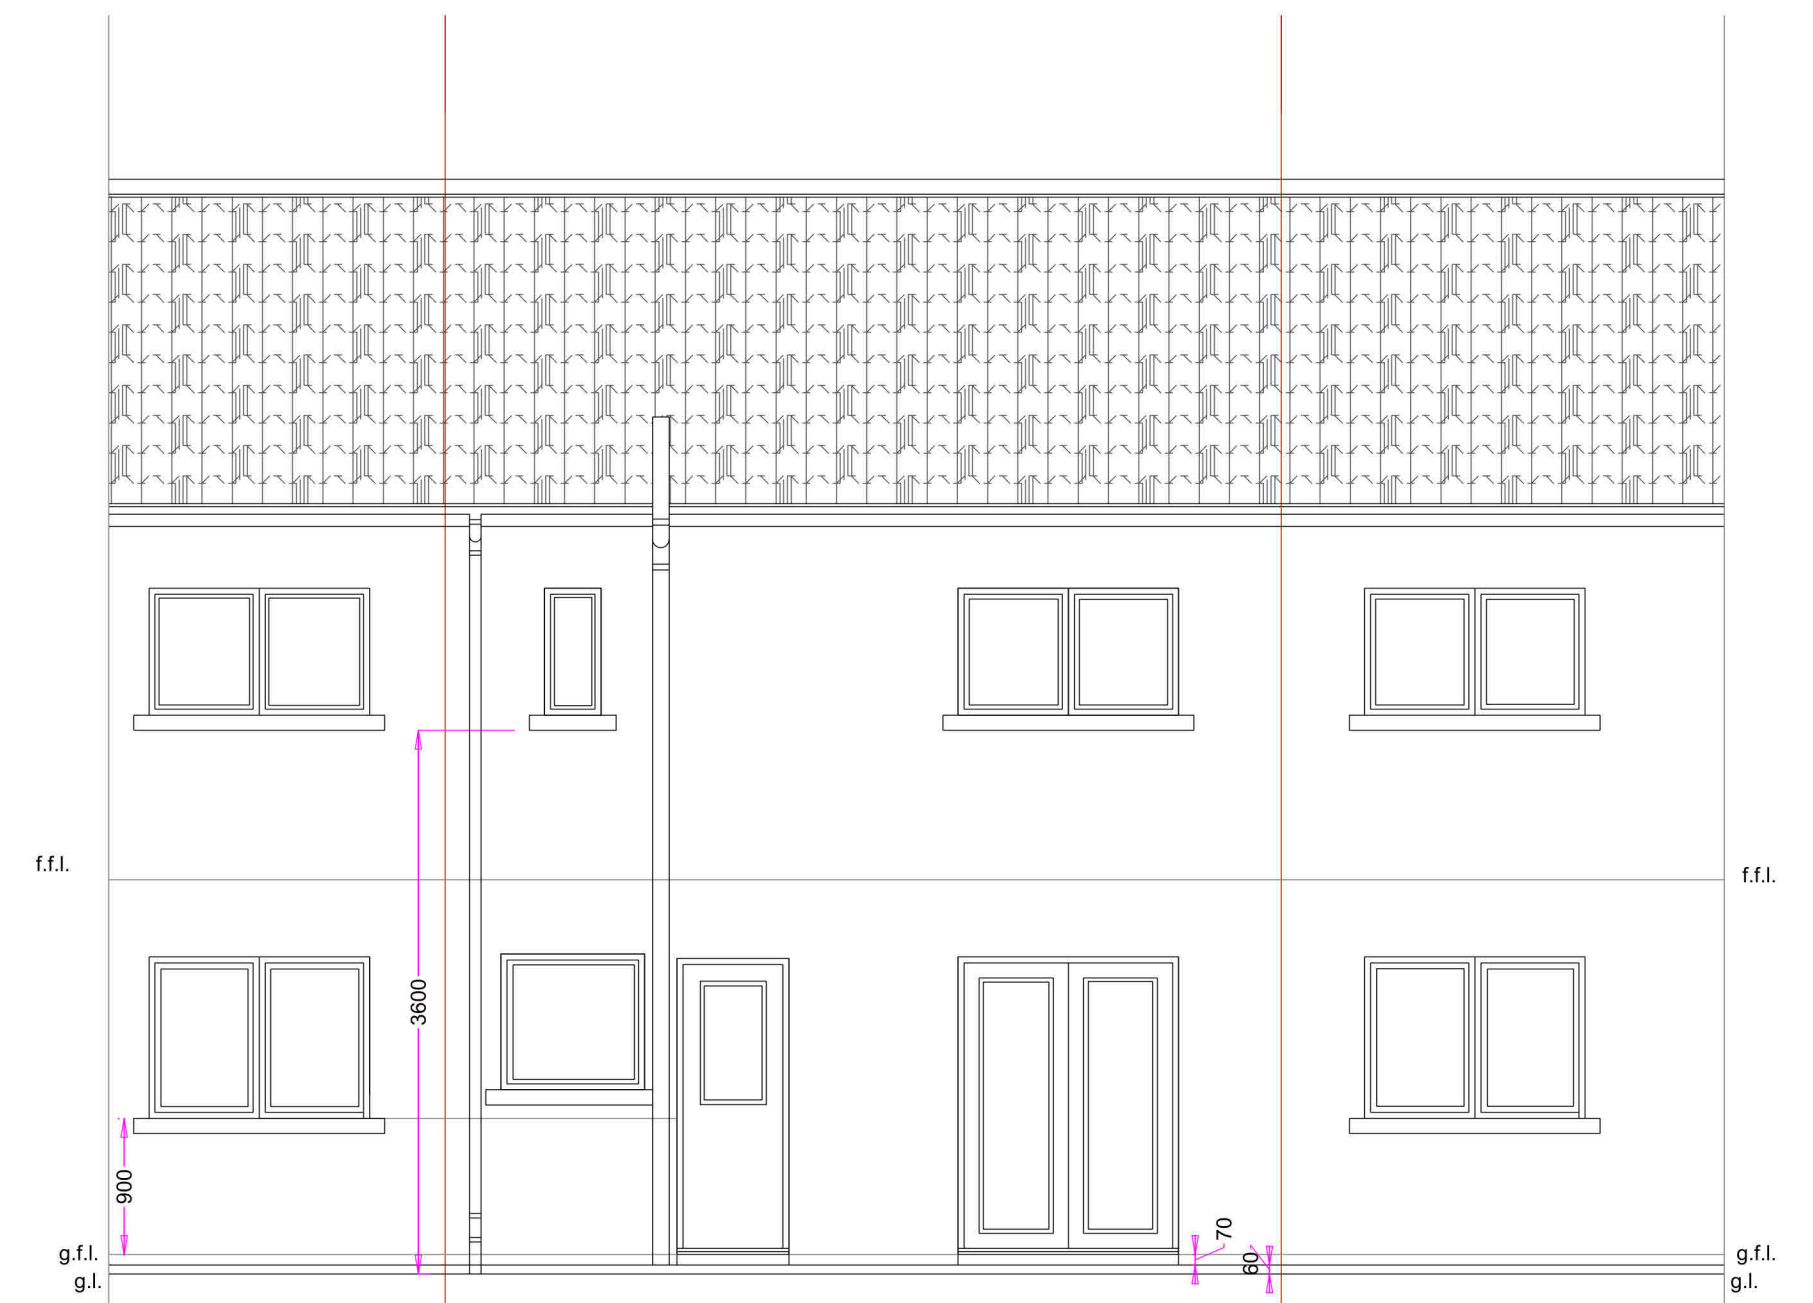

EXISTING REAR ELEVATION 1:50

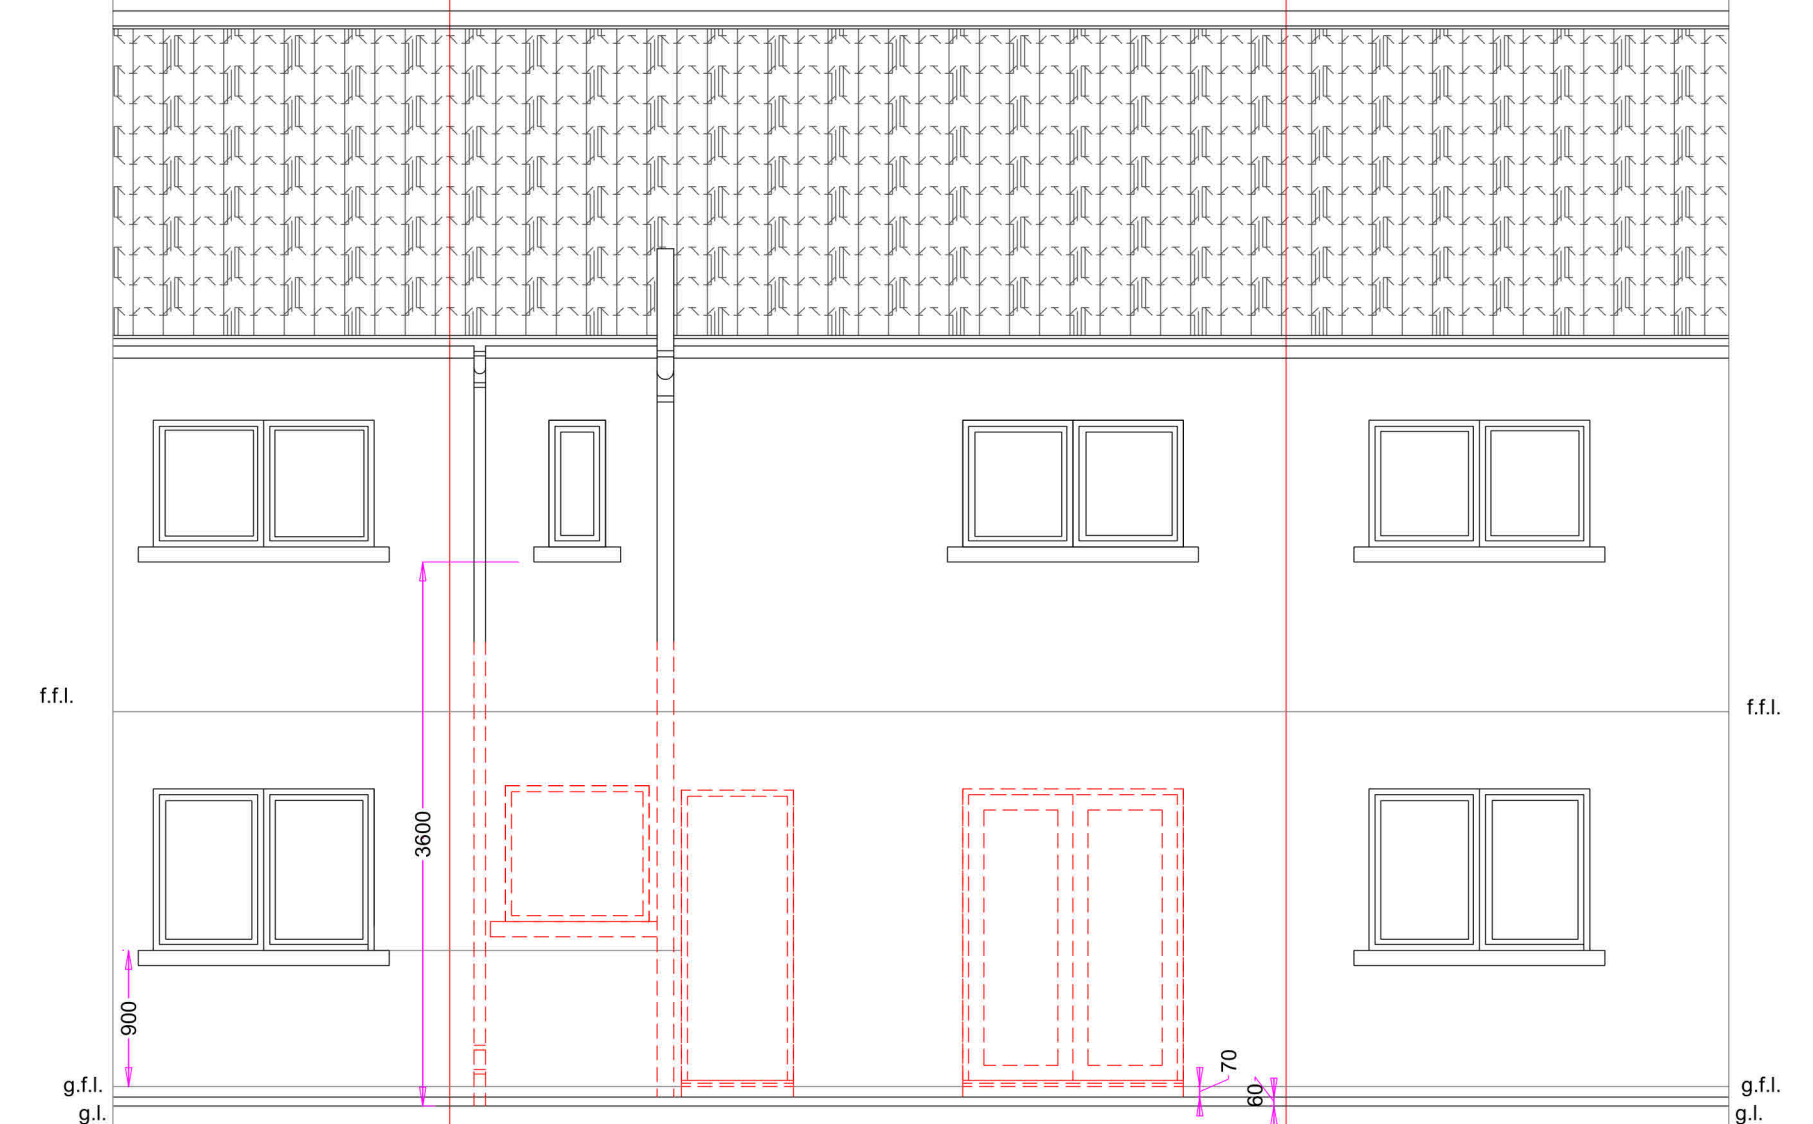


EXISTING REAR ELEVATION REMOVALS 1:50

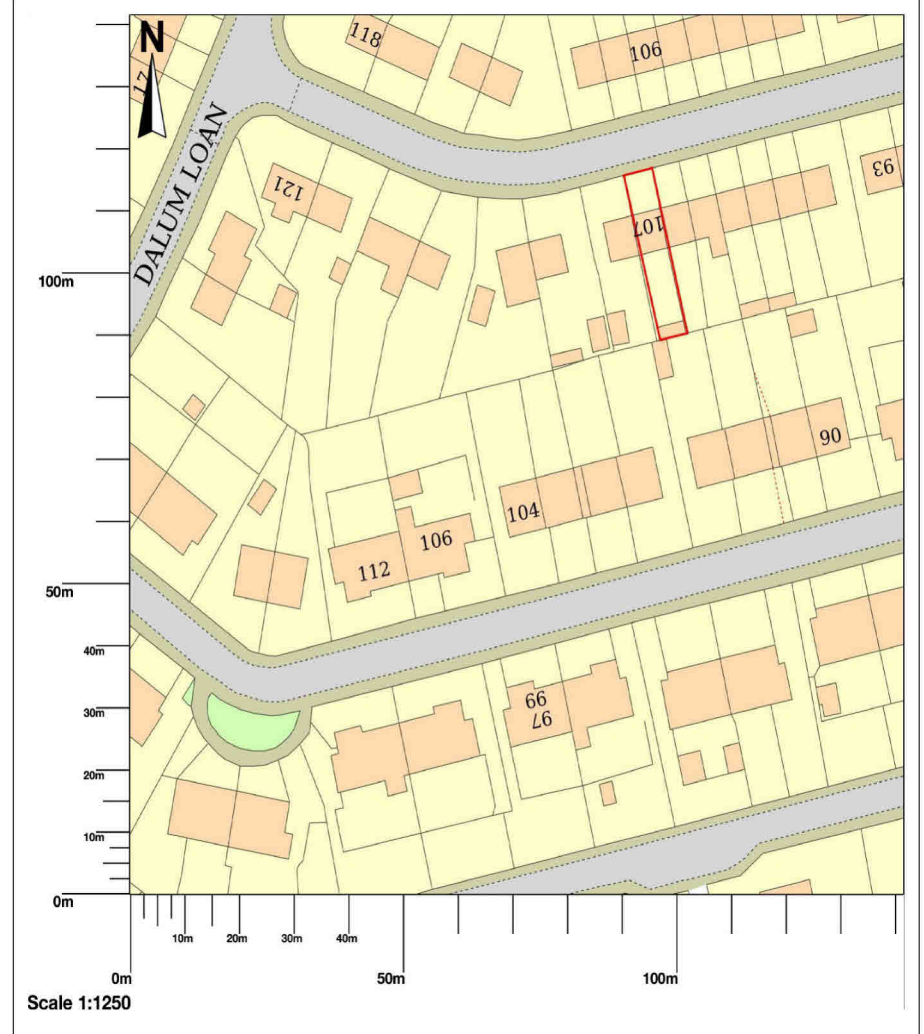

Scale 1:1250


This copy has been made by or with the authority of Midlothian Council pursuant to Section 47 of the Designs and Patents Act 1988. Unless that Act provides a relevant exception to copyright, the copy must not be copied without the prior permission of the copyright owner.

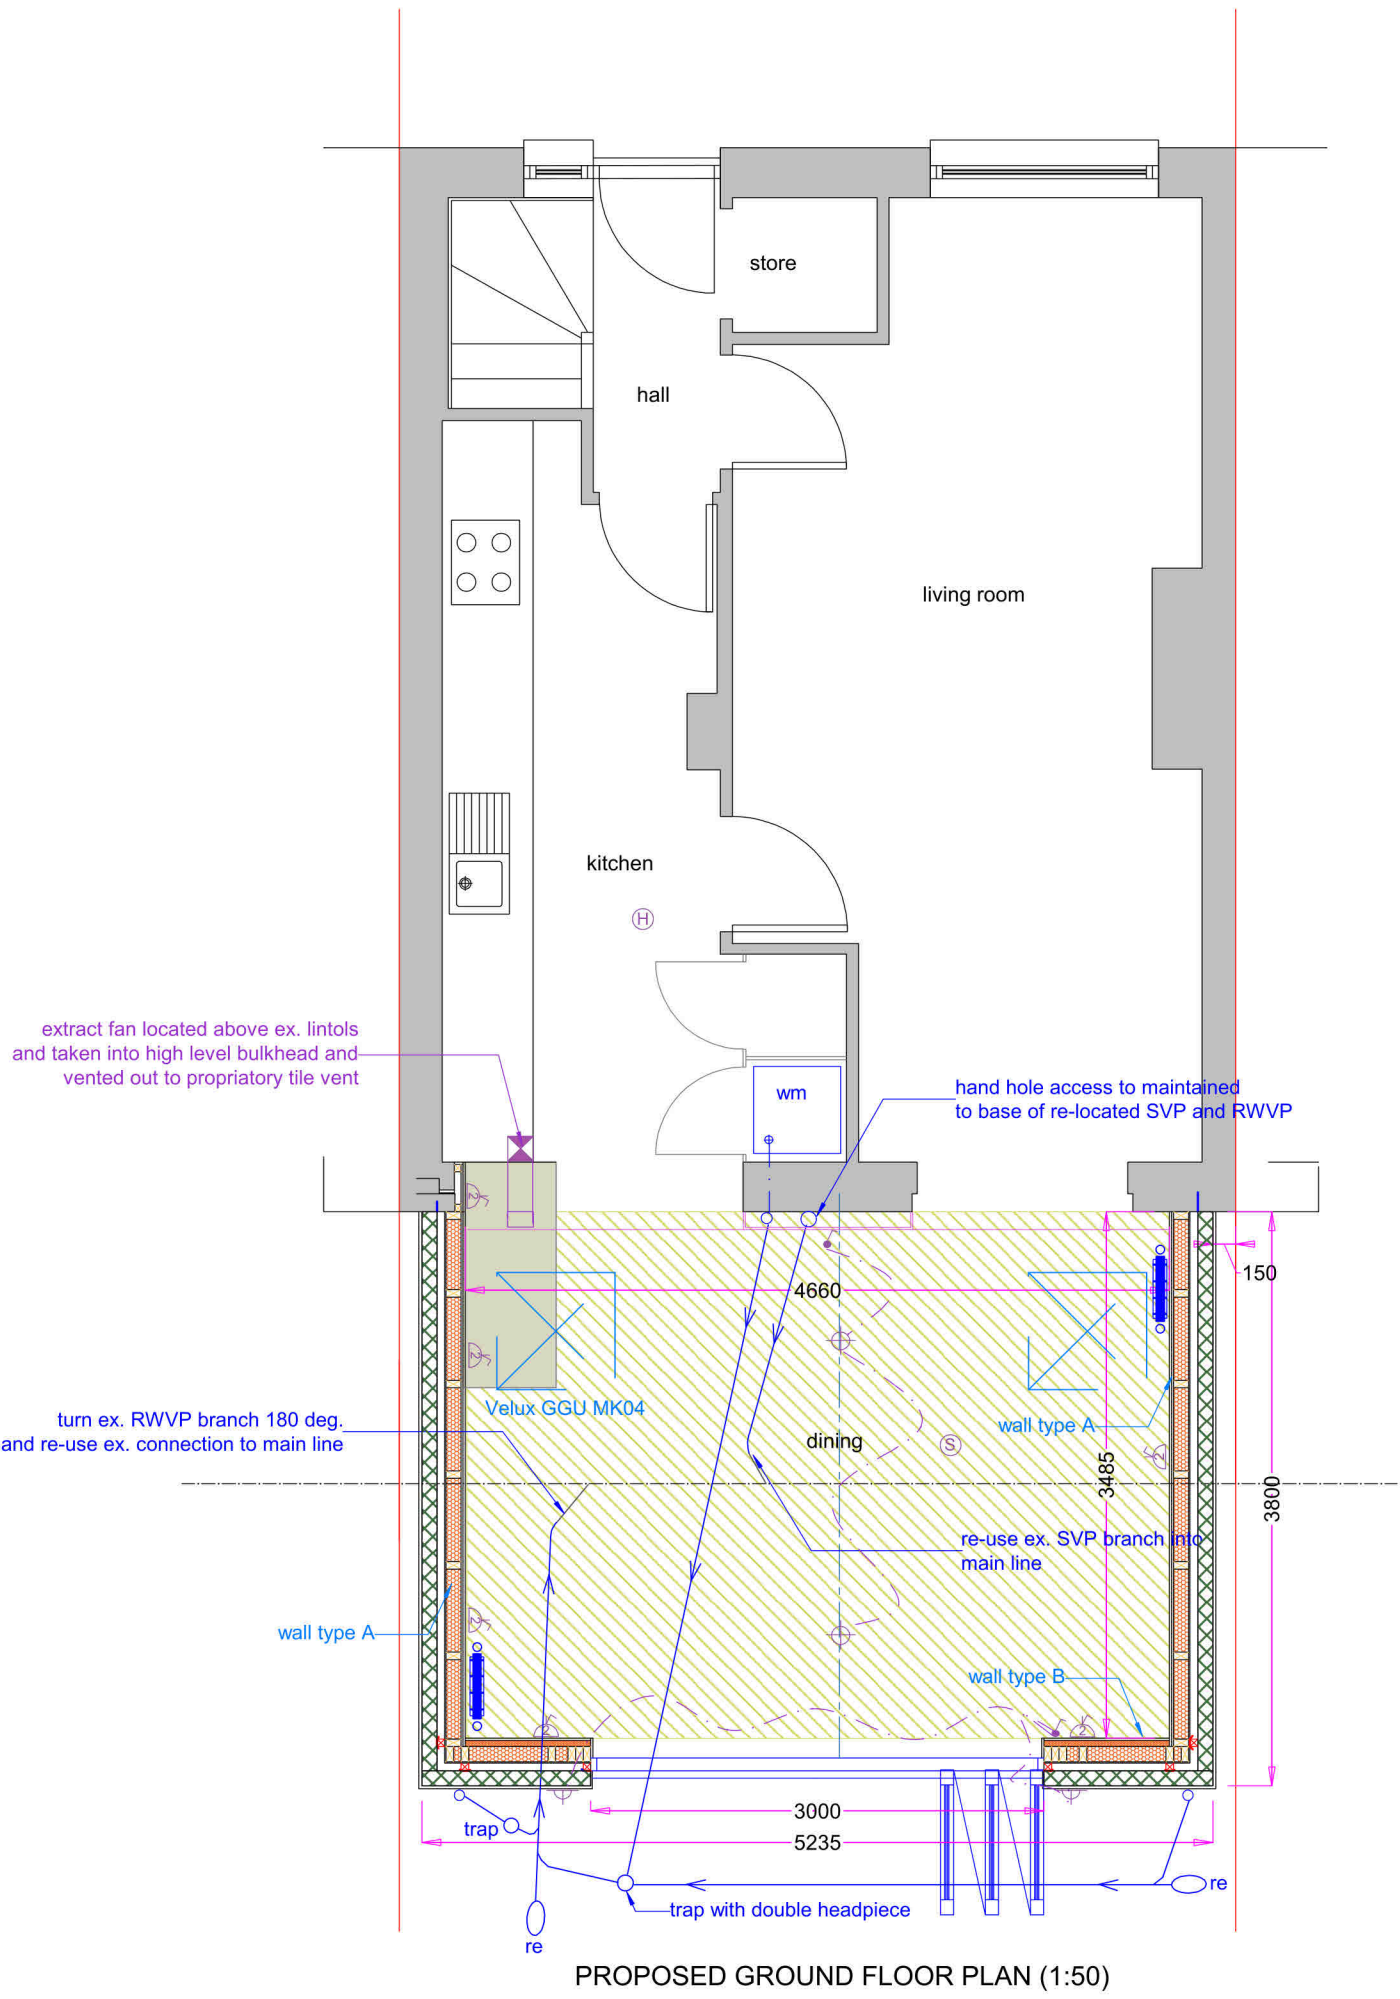


PROPOSED GROUND FLOOR PLAN (1:50)

ELECTRICAL LEGEND


T	TELEPHONE OUTLET POINT
D	DATA OUTLET POINT
TV	TELEVISION POINT
FM	FM RADIO OUTLET
SEC	SECURITY SYSTEM CONTROL PANEL
SH	WALL MOUNTED MICROWAVE/PIR DETECTOR
SH	SHOWER CHARGE POINT
SH	HEAT DETECTOR
SH	SMOKE DETECTOR (INTERLINKED)
SH	THERMOSTAT
D	DISTRIBUTION BOARD
13A	13AMP SWITCH FUSED SPUR UNIT
S	SINGLE SWITCHED SOCKET OUTLET
TS	TWIN SWITCHED SOCKET OUTLETS
TS	TWIN SWITCHED SOCKET OUTLET MOUNTED IN FLOOR WITH HINGED COVER
TS	TWIN LIGHT SWITCH
TS	SINGLE, TWO-WAY & THREE-WAY LIGHT SWITCHES
TS	PULL CORD LIGHT SWITCH
TS	EXTRACTOR FAN
TS	CELING PENDANT LIGHT FITTING
TS	WALL MOUNTED LIGHT FITTING
TS	CARBON MONOXIDE DETECTOR
TS	CELING LOW VOLTAGE LIGHT FITTING
TS	5amp SOCKET OUTLET
TS	TWIN SWITCHED RCD IP55 OUTLET
TS	RADIATORS AS PER SPECIFICATION

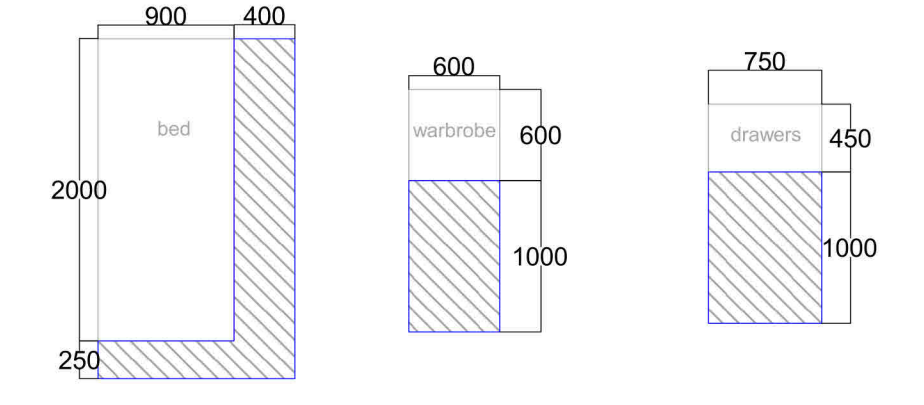


APARTMENT ACTIVITY SPACES (1:50)

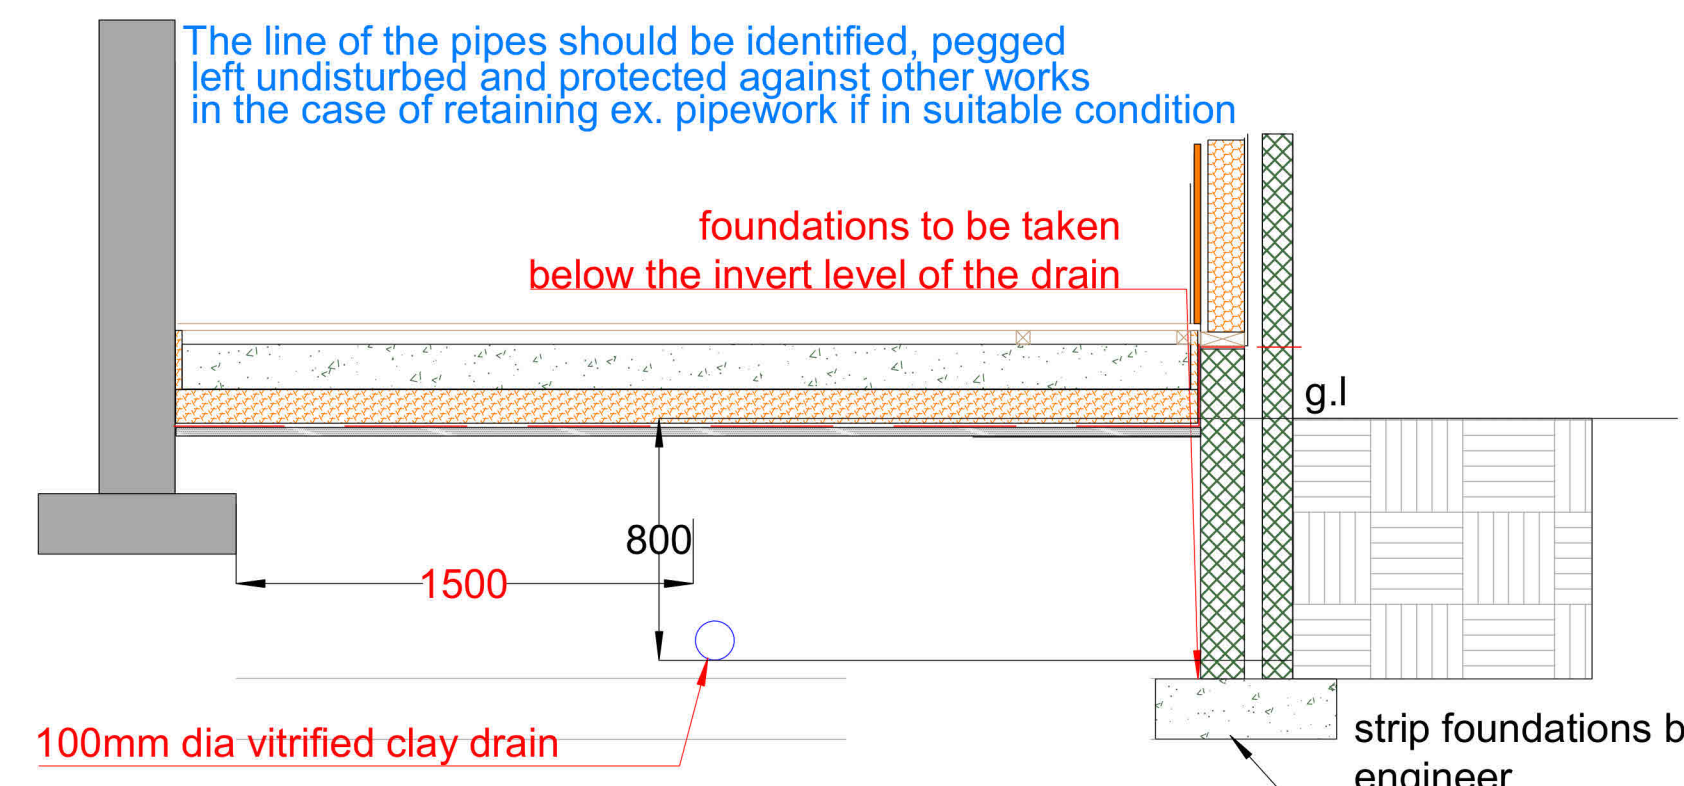

SECTION OVER SEWER (1:25)

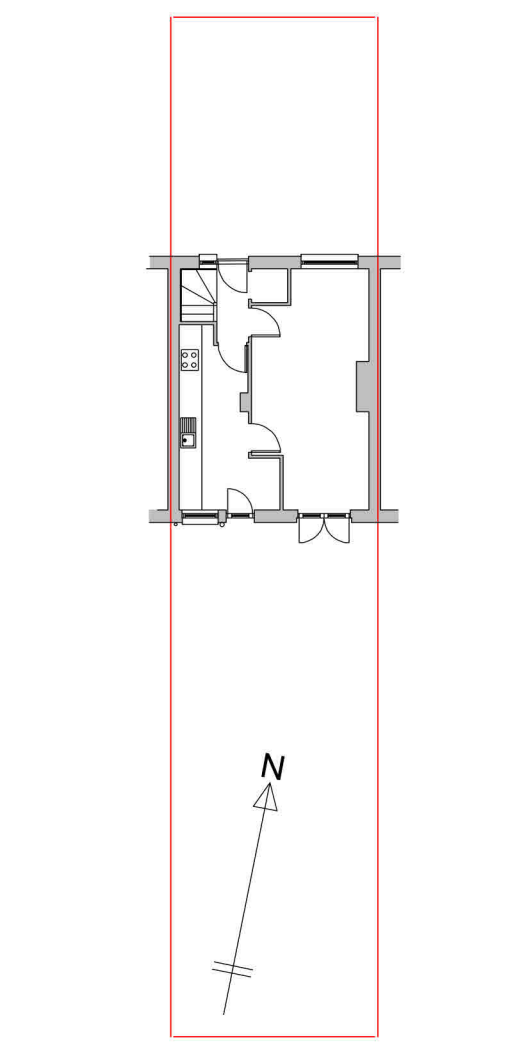

EXISTING SITE BLOCK PLAN (1:200)

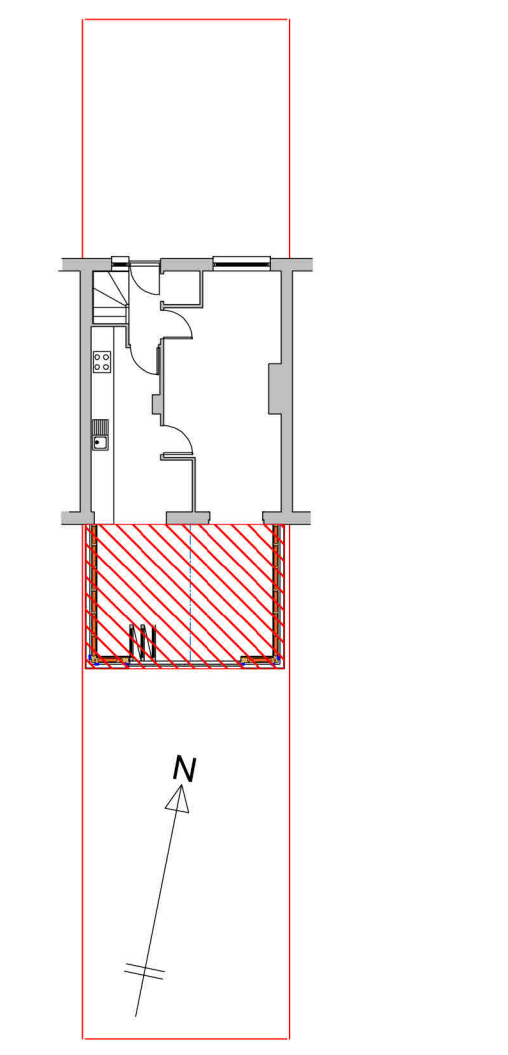

PROPOSED SITE BLOCK PLAN (1:200)

- This drawing is the copyright of FEM building design and should not be reproduced in part or whole without prior permission.
- The Construction (Design and Management) Regulations 2015(CDM2015) requires all contractors to have the skills, knowledge and experience to identify, reduce and manage health and safety risks. Principal contractor to plan, manage and monitor construction work carried out either by all contractors or by workers under the contractors control, to ensure that, as far as is reasonably possible, is carried out without risks to health and safety (Note, if the householder carries out the works themselves, it is classed as DIY and CDM 2015 does not apply)
- All dimension to be checked on site prior to works commencing
- Drawings must not be scaled. All dimensions are to be checked by contractor

Client:
Mr & Mrs Lyons
107 Gaynor Avenue
Loanhead

Project:
Extend dwellinghouse

Drawing number:
24/Lyons/BWP/001(-)

