




BASEMENT PLAN

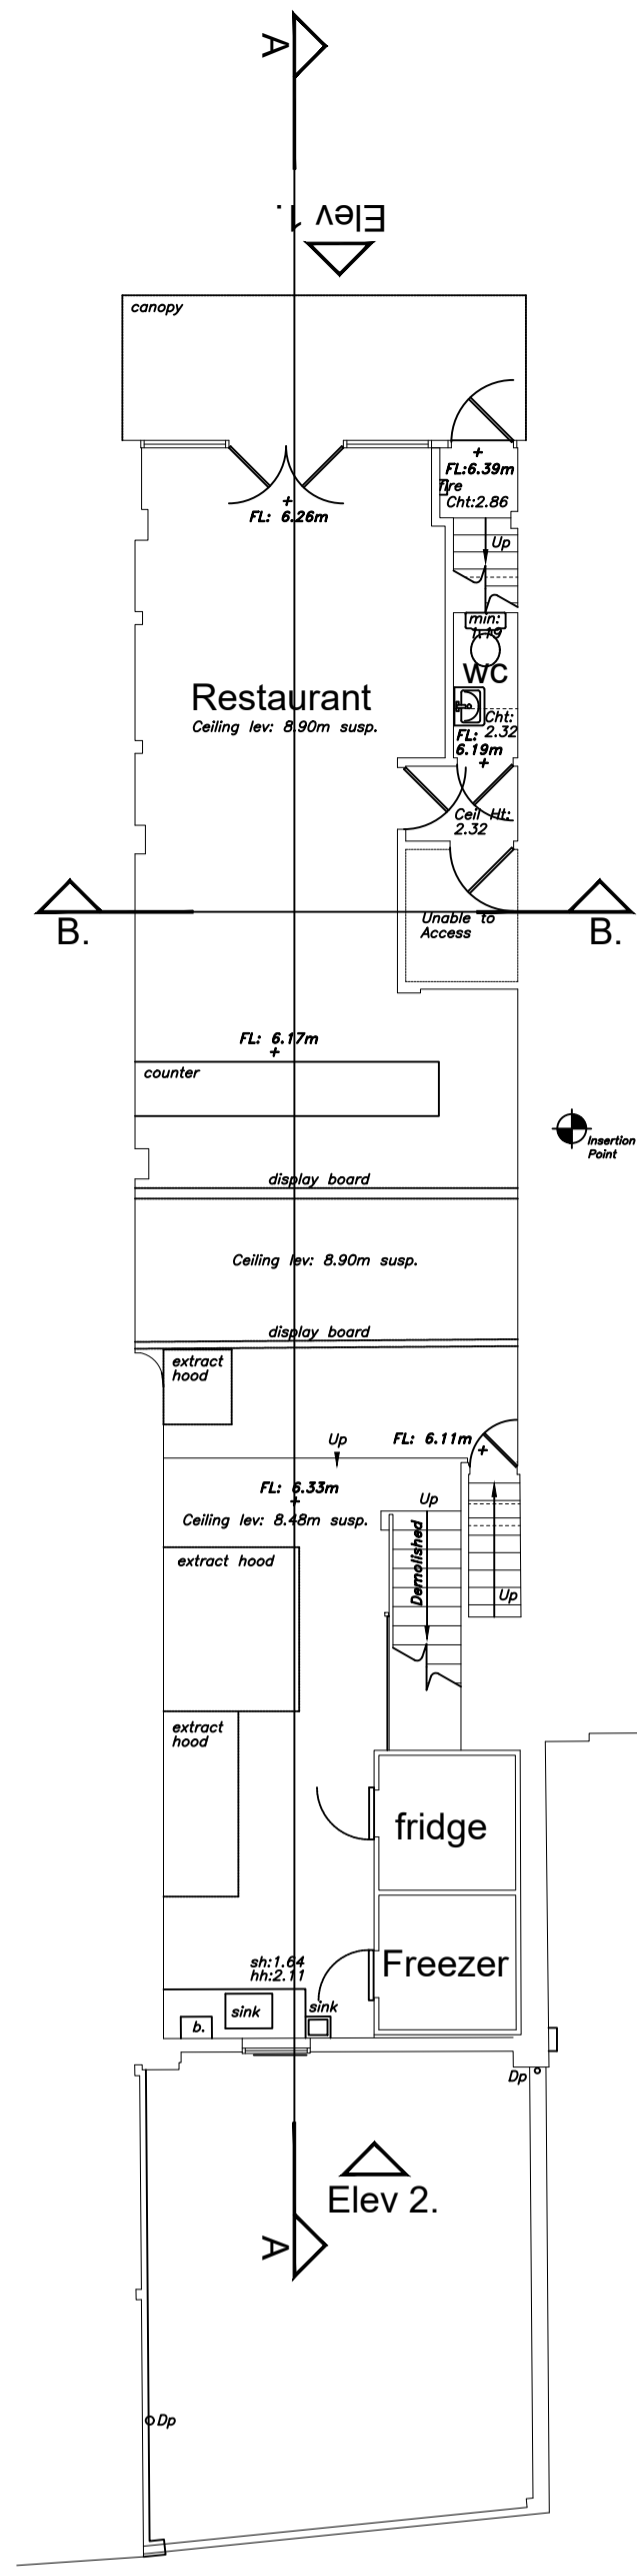


GROUND FLOOR PLAN

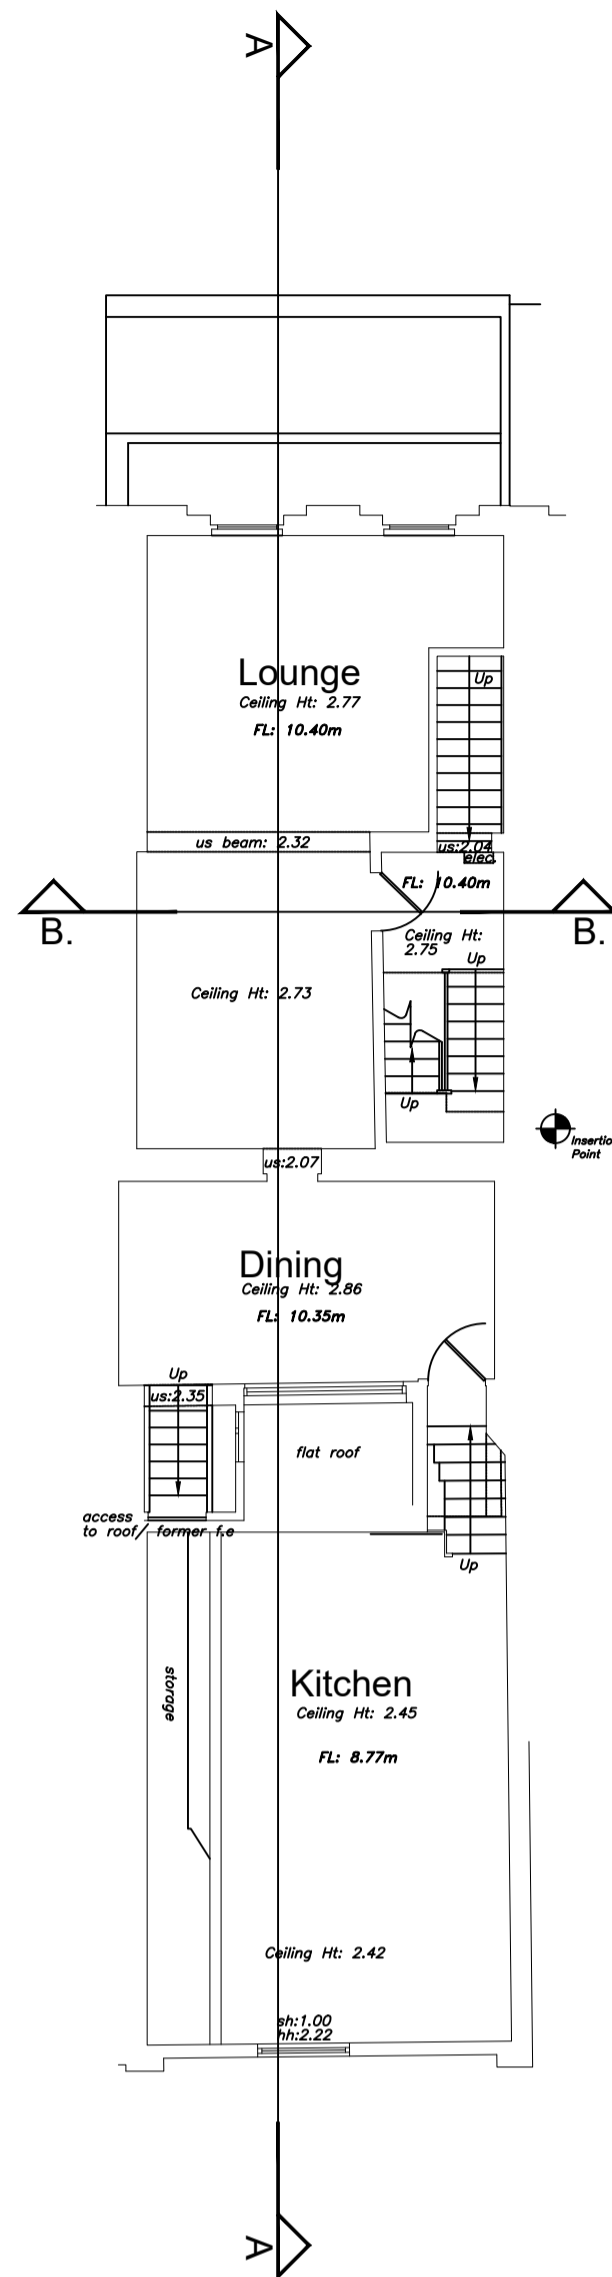

FIRST FLOOR PLAN

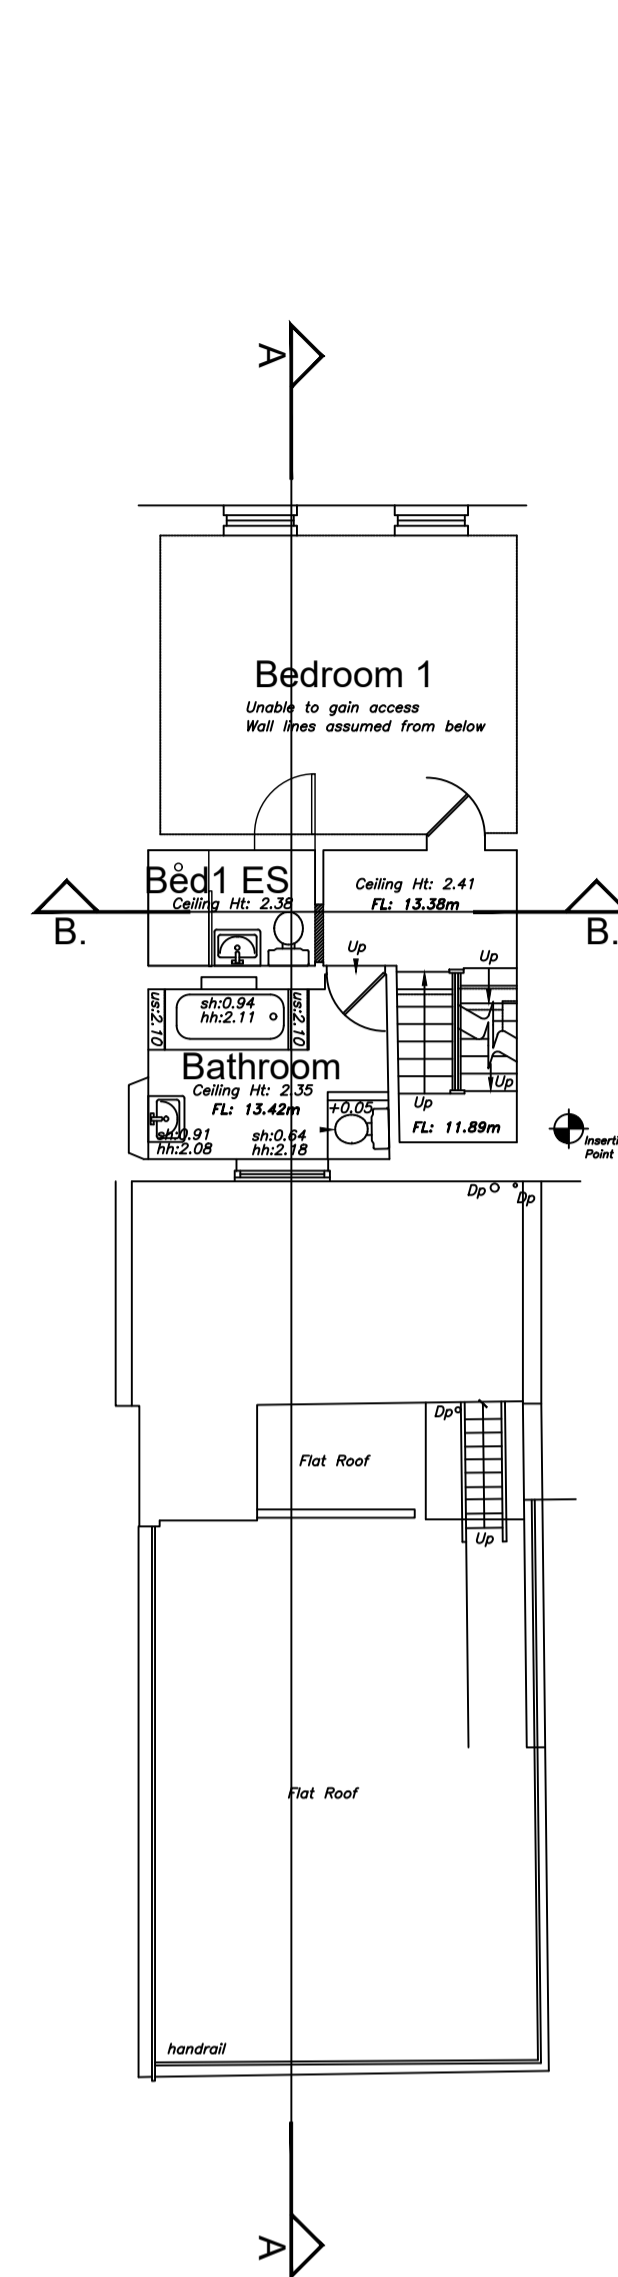


SECOND FLOOR PLAN

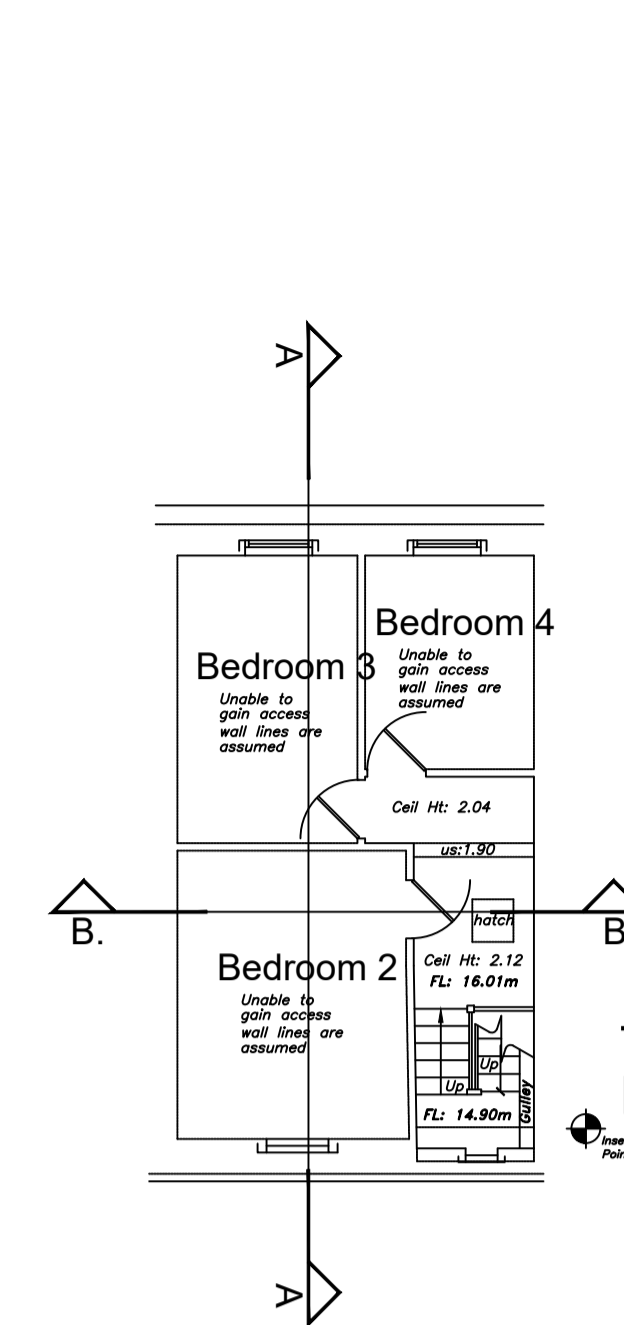

THIRD FLOOR PLAN


Apartment 01- Accessed from Marine Terrace
87.4sqm
2 Double Bedrooms

Apartment 02- Accessed from rear Yard
74.4sqm
1 Double Bedroom
1 Single Bedroom

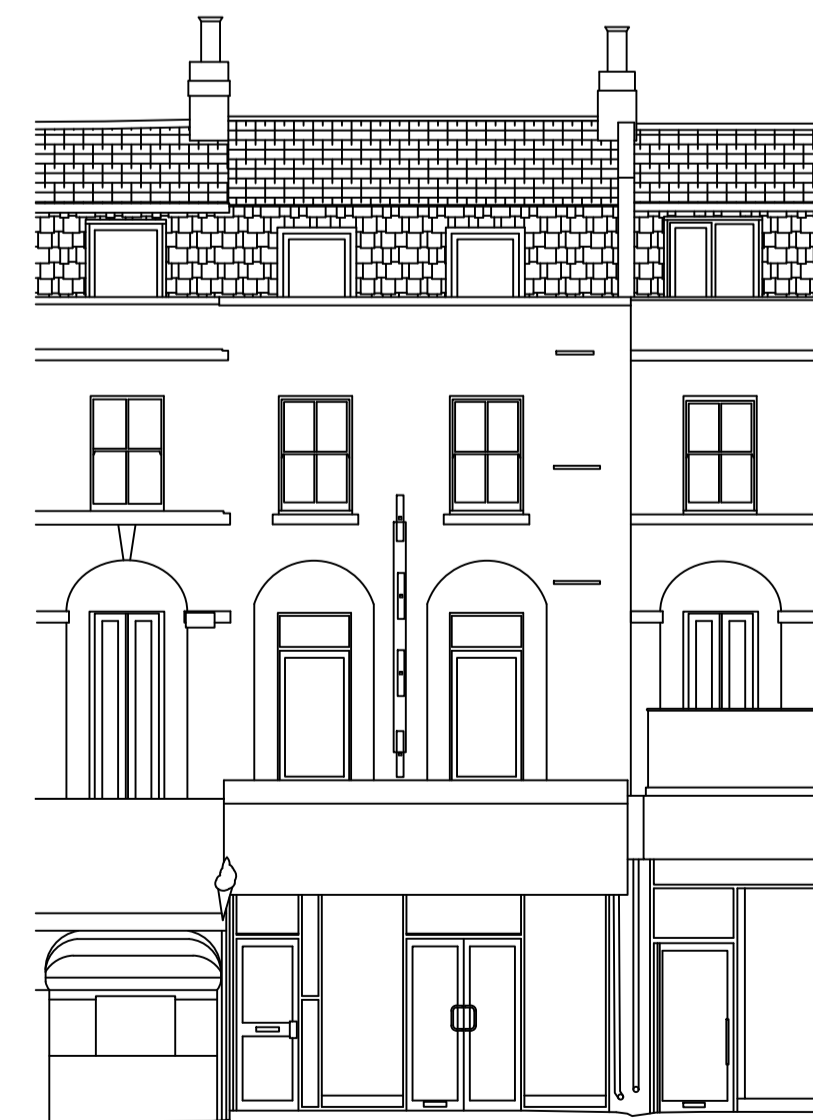

Marine Terrace Elevation

Rear Elevation

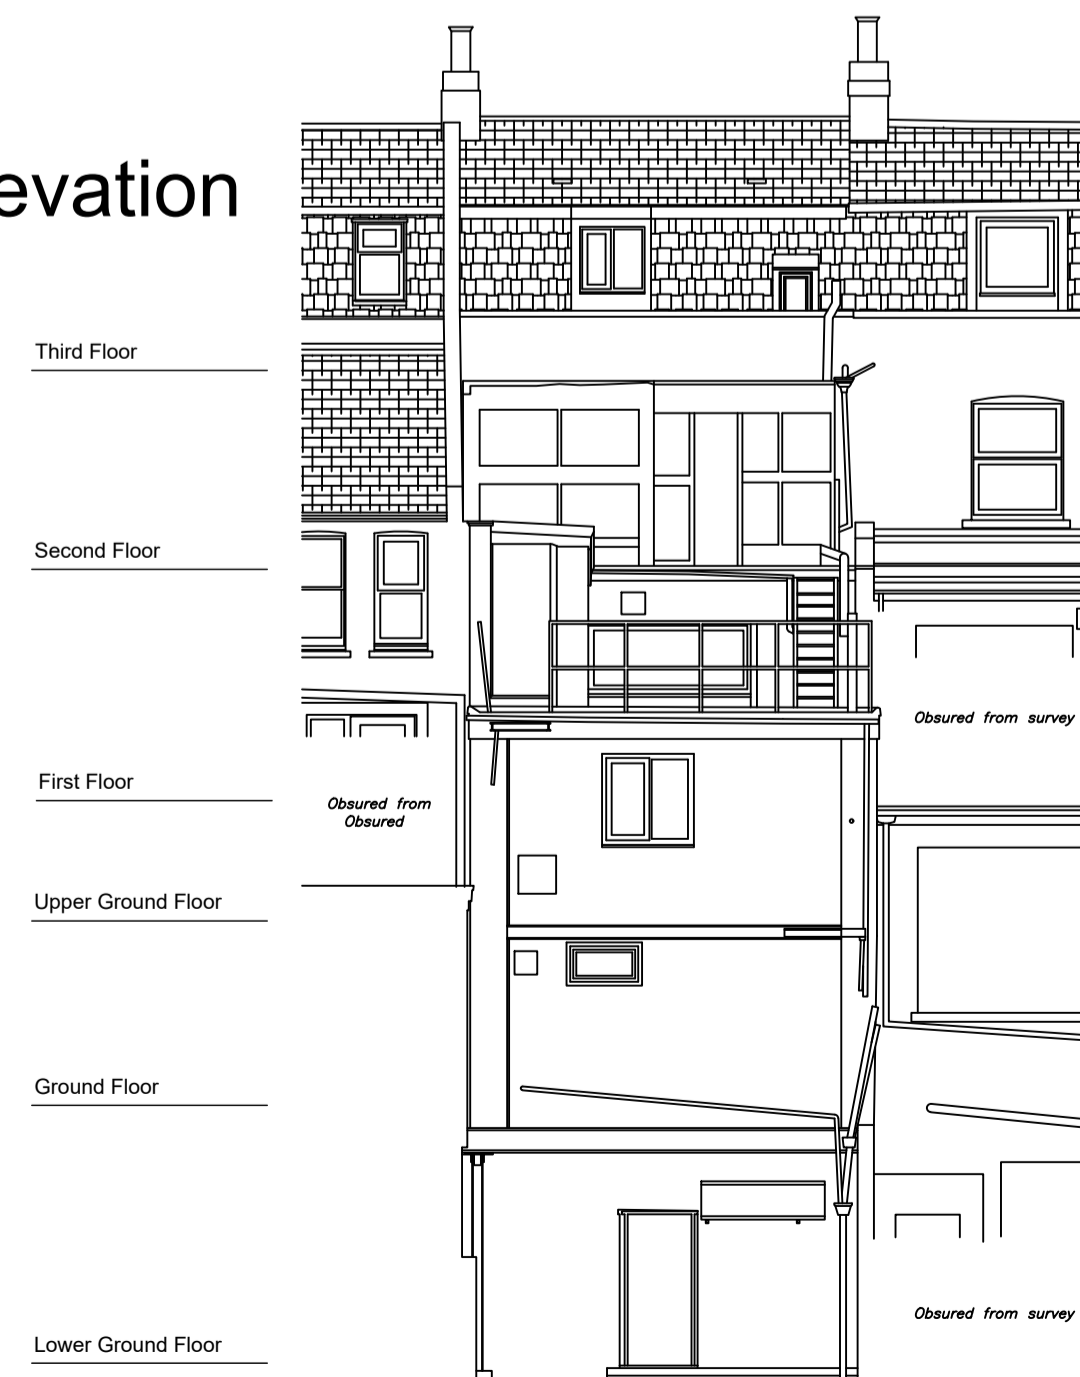

Client	DS Group
Project	Marine Terrace Margate
Date	June 2023
Drawn By	IG

Drawing Title
Apartment Proposals

Drawing Number
095-1000

Scale	1:100	Current Revision	E
Paper	A1		

Revision	Date	Description
-	17.05.2023	Initial Issue
A	26.05.2023	Initial Issue
B	08.06.2023	Planning
C	28.06.2023	Upper Stair Config
D	28.09.2023	Pizza Rest. Ducts removed
E	07.11.2023	HMO

Do not Scale from this drawing other than for the purposes of assessment by a planning authority. Copyright of these drawings remains the property of Ian Garraway Architects Limited. Any discrepancies between drawings and/or Site should be highlighted immediately to the designer before proceeding works. Contractor to check all dimensions.

Room Name



Client	xxx
Project	xxx
Date	xxx
Drawn By	xx

Drawing Title
xxx

Drawing Number
0xx-xxx

Scale 1:xx Paper A3	Current Revision ■
------------------------------	-----------------------

Revision	Date	Description
-	xx.xx.xxxx	Initial Issue

Do not Scale from this drawing other than for the purposes of assessment by a planning authority. Copyright of these drawings remains the property of Ian Garraway Architects Limited. Any discrepancies between drawings and/or Site should be highlighted immediately to the designer before proceeding works. Contractor to check all dimensions.