




BASEMENT PLAN

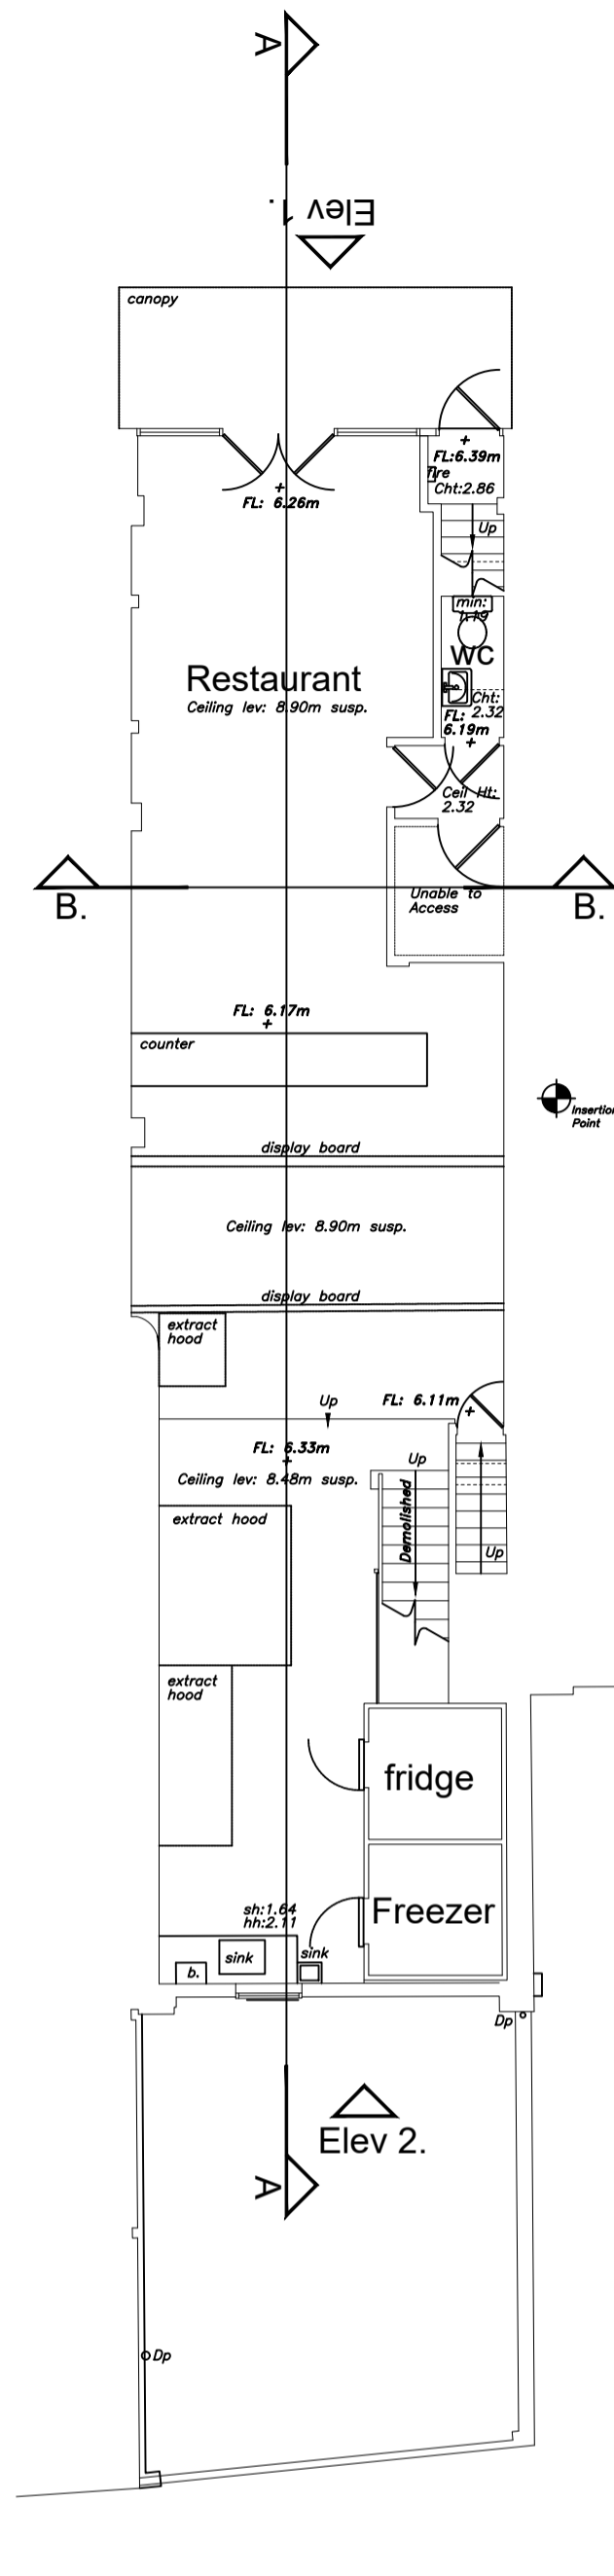


GROUND FLOOR PLAN

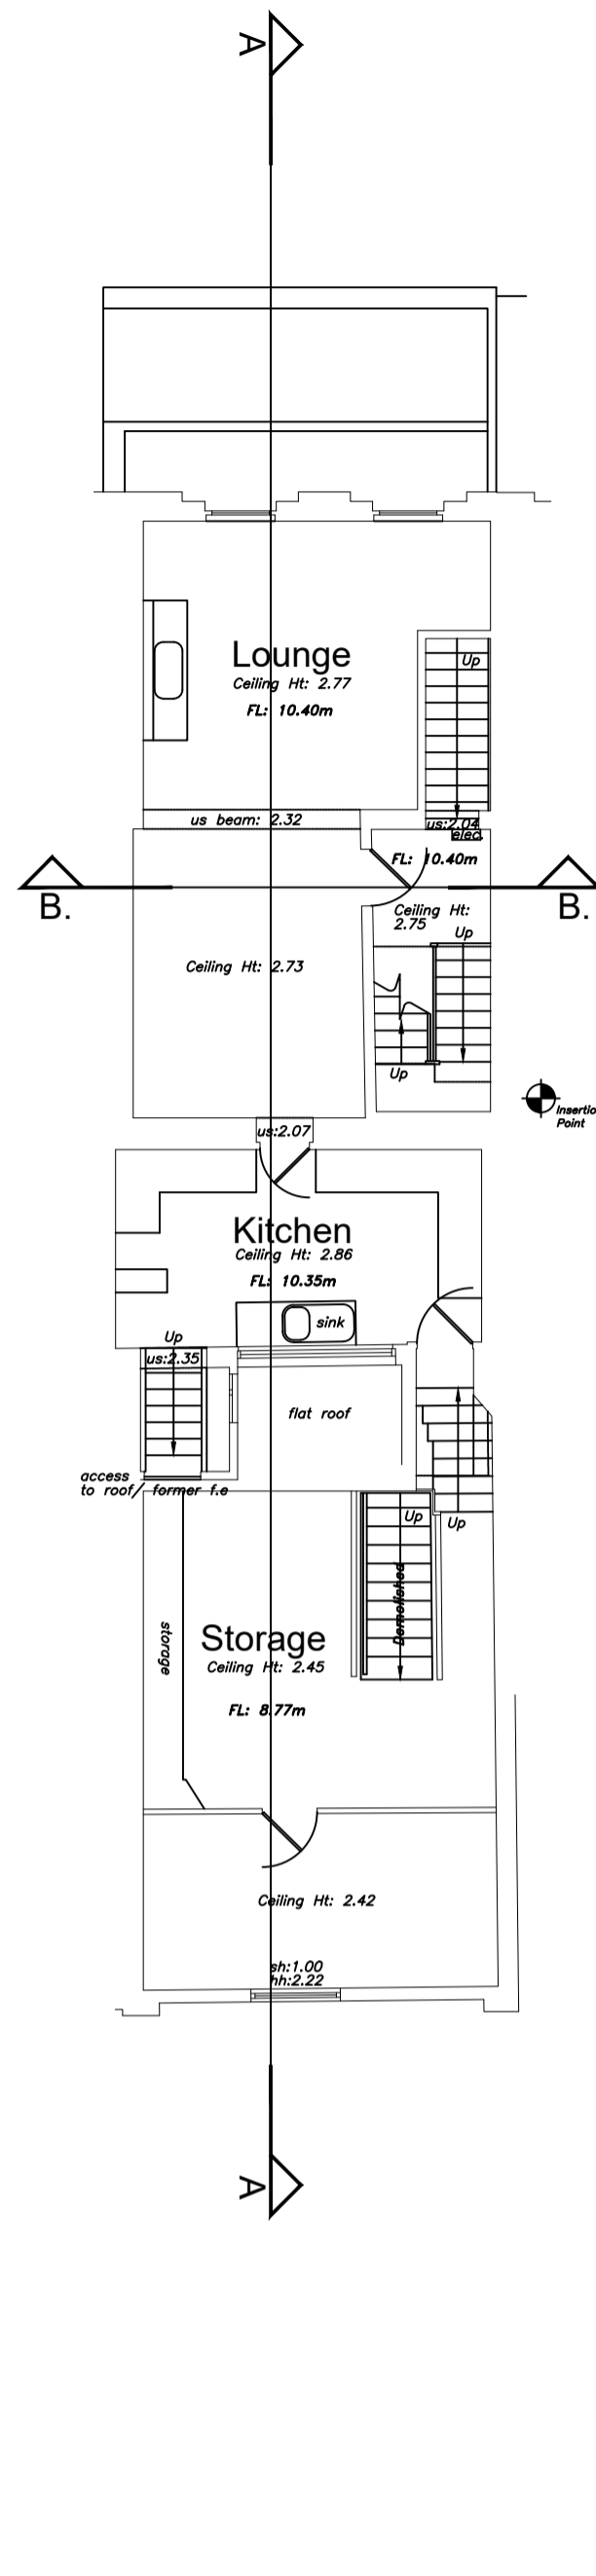

FIRST FLOOR PLAN

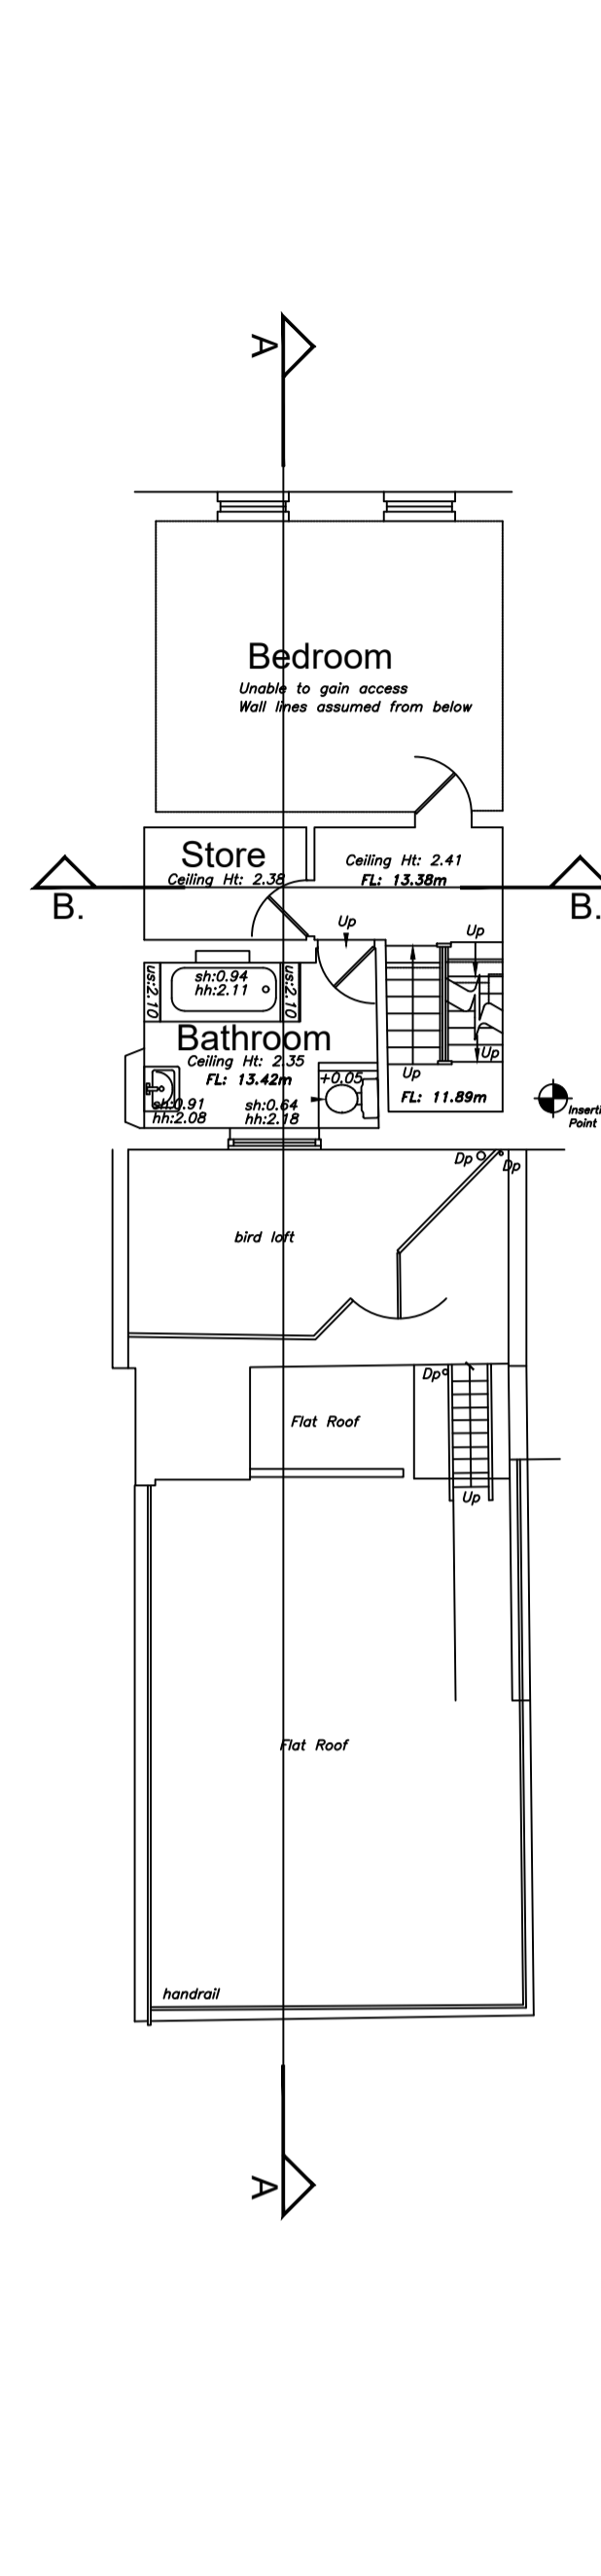


SECOND FLOOR PLAN

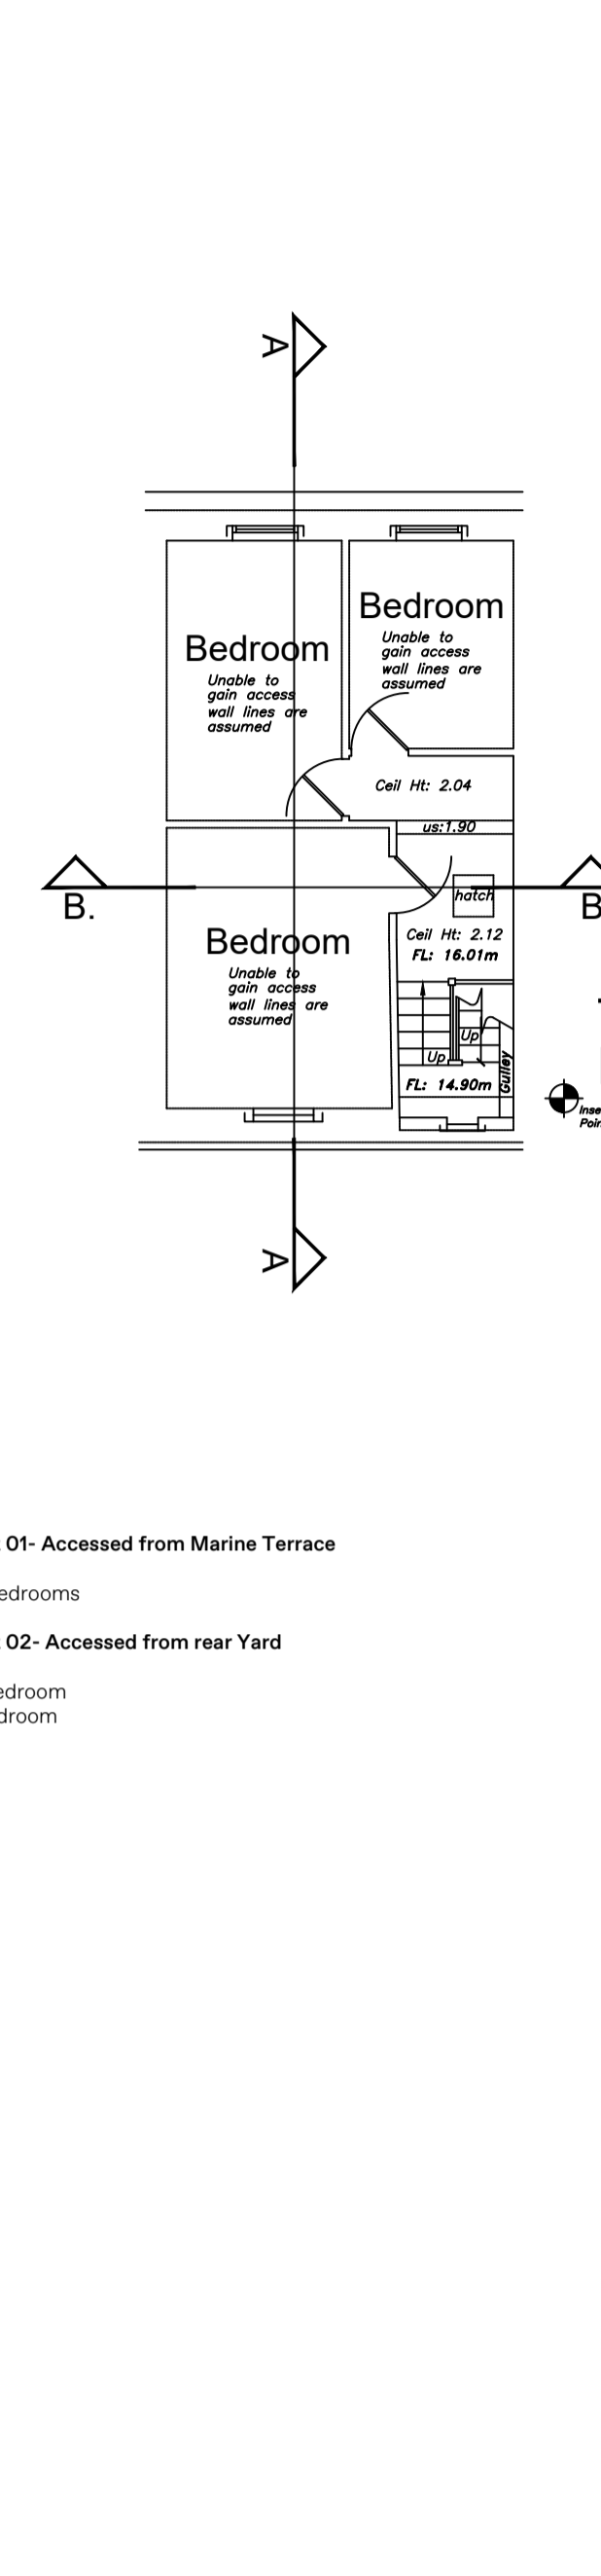


THIRD FLOOR PLAN

Apartment 01- Accessed from Marine Terrace  
87.4sqm  
2 Double Bedrooms

Apartment 02- Accessed from rear Yard  
74.4sqm  
1 Double Bedroom  
1 Single Bedroom

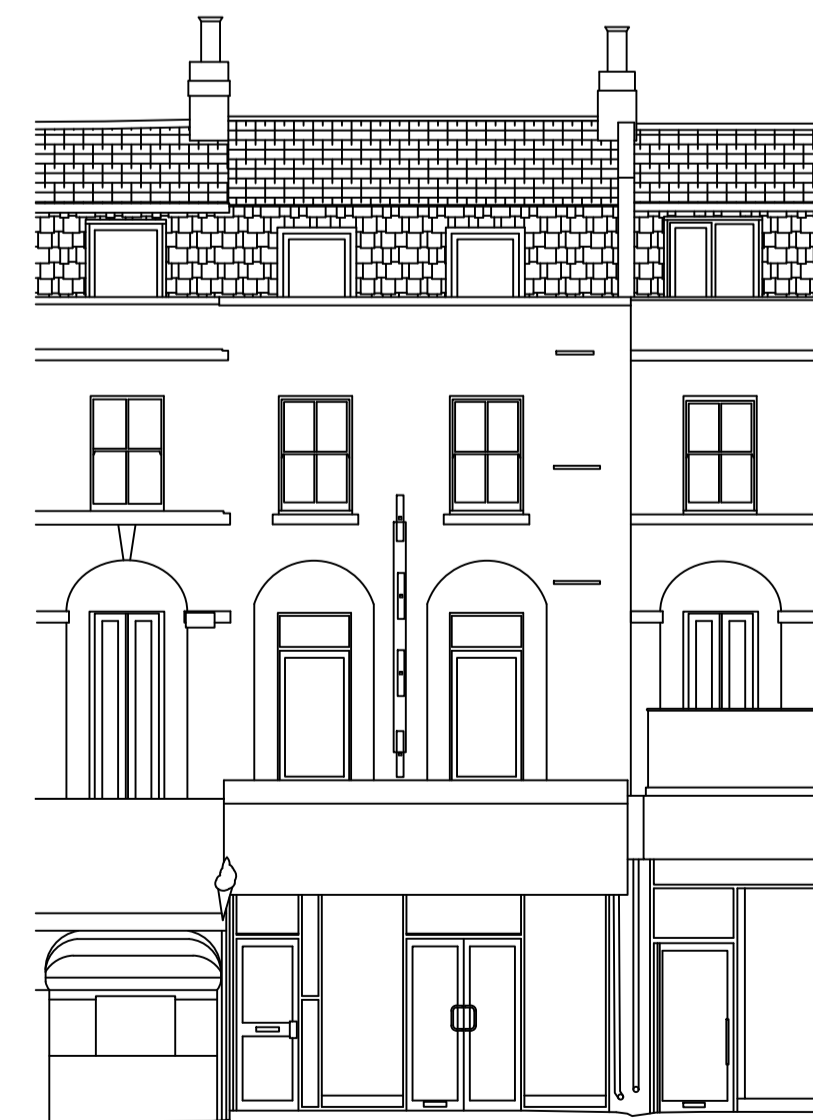

Marine Terrace Elevation

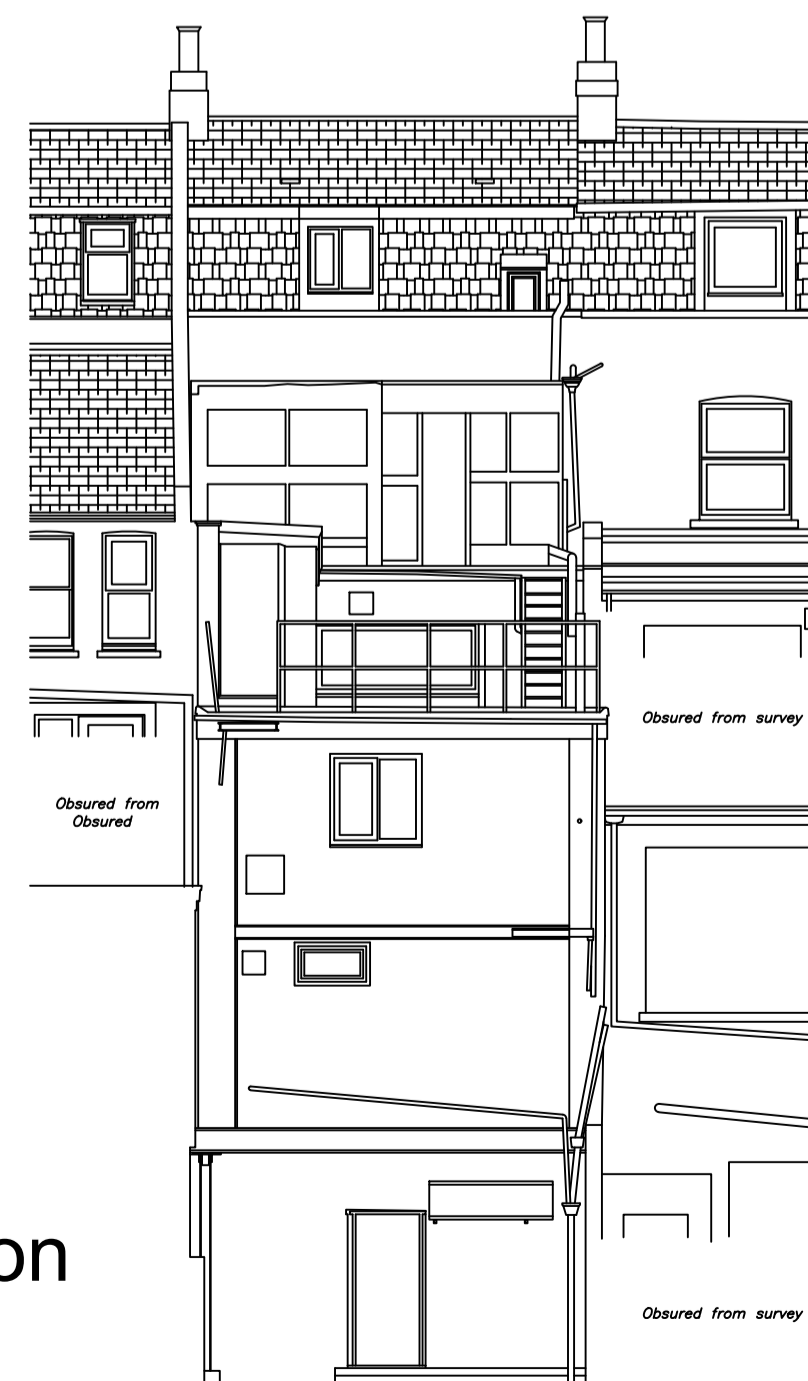

Rear Elevation



Client	DS Group	
Project	Marine Terrace Margate	
Date	June 2023	
Drawn By	IG	
Drawing Title	Existing	
Drawing Number	095-050	
Scale	1:100	Current Revision
Paper	A1	—
Revision	Date	Description
-	08.06.2023	Initial Issue

Do not Scale from this drawing other than for the purposes of assessment by a planning authority. Copyright of these drawings remains the property of Ian Garraway Architects Limited. Any discrepancies between drawings and/or Site should be highlighted immediately to the designer before proceeding works. Contractor to check all dimensions.