




Proposed Rear Elevation

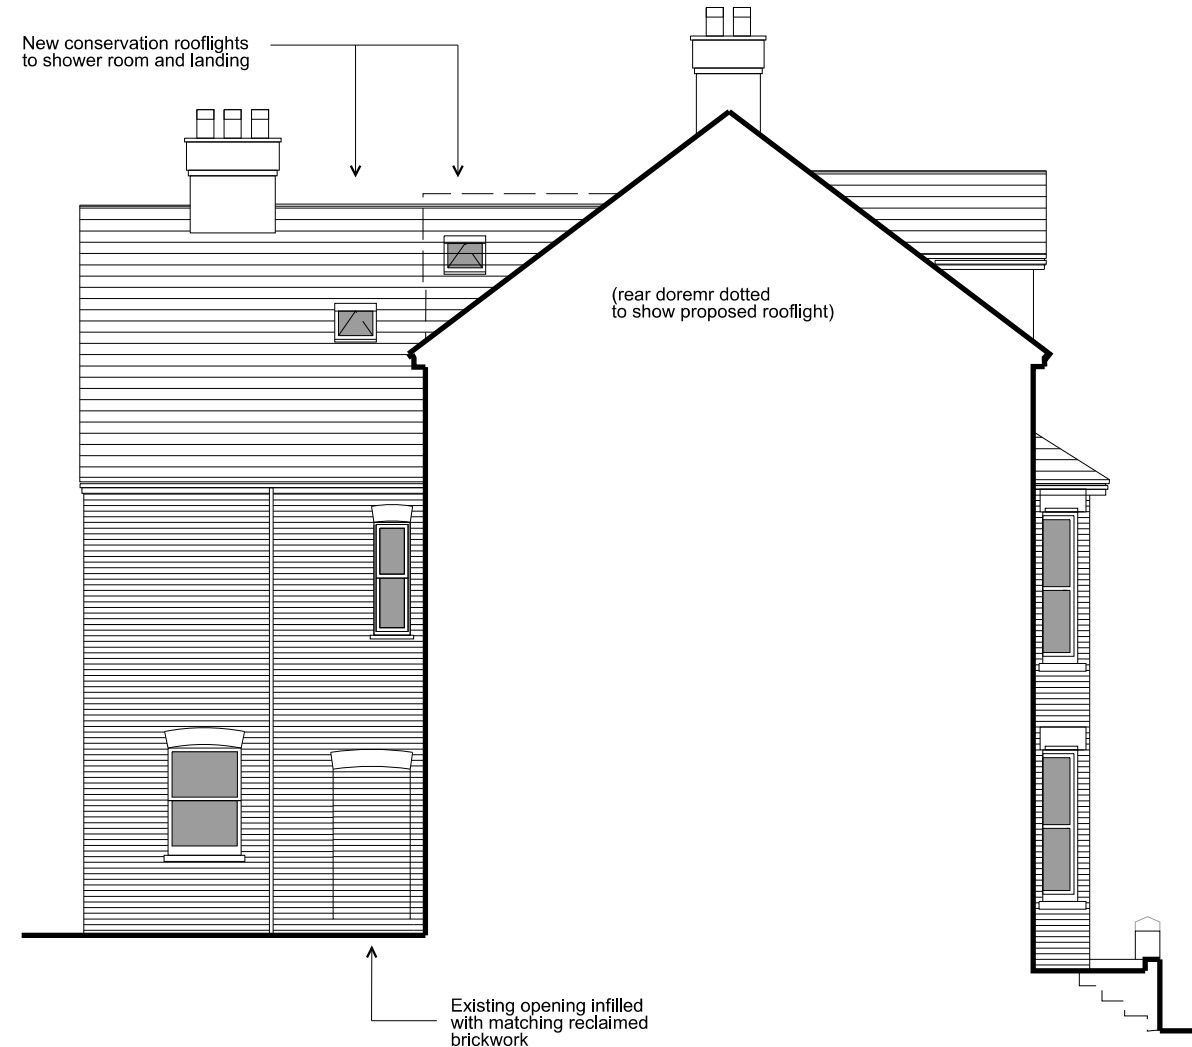

Proposed Side Return Elevation and part Section



Existing Front Elevation (no change)

SCALE 1:100 @ A3
0 1 2 5

Note:
Drawings produced only for the confirmation of Lawful Development and are not for construction
All works to adhere to Schedule 2, Class A of the Town and Country Planning (General Permitted Development) (England) Order 2015
'the materials used in any exterior work (other than materials used in the construction of a conservatory) must be of a similar appearance to those used in the construction of the exterior of the existing dwelling house.'
Exact positions of rooflight to be gauged to existing joists

| | | | |
|--------------|--|----------|--------------|
| Client | Mr & Mrs Dawson | Drawn by | RD |
| Project | 18 Mountfield Gardens, Tunbridge Wells | Date | January 2023 |
| Drawings No. | Proposed Elevations | Scale | 1:100@A3 |
| | | Drawn by | JG |
| | | Drawn by | 23.18MG |
| | | Issue | 00 |
| | | Issue | 26/002 |