
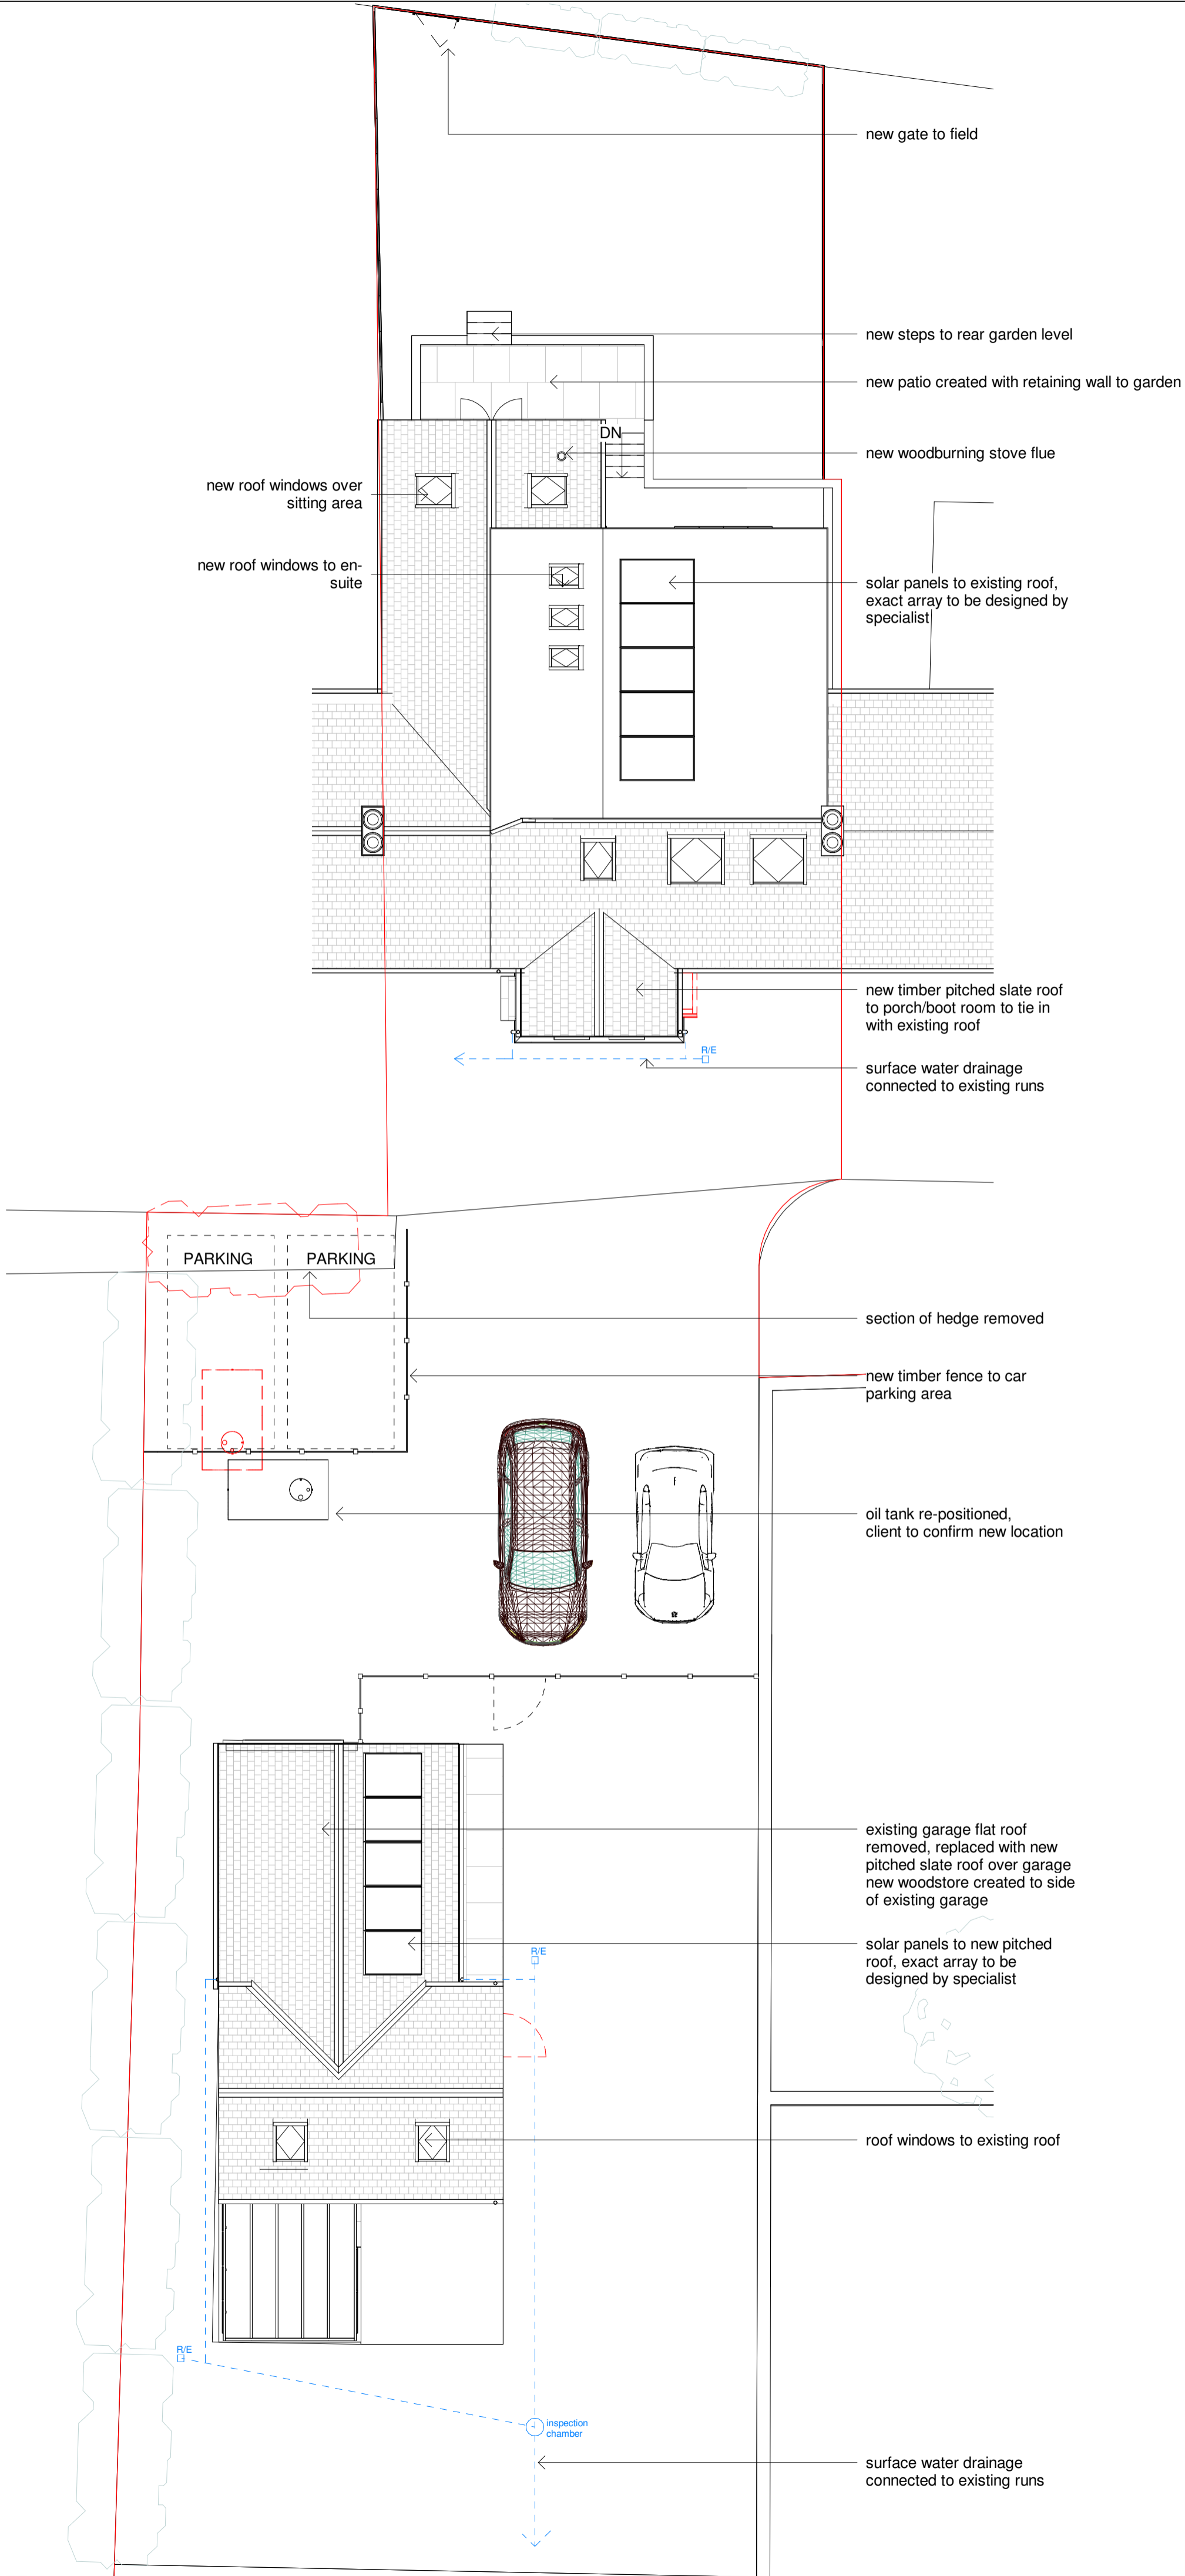


Scale 1:100

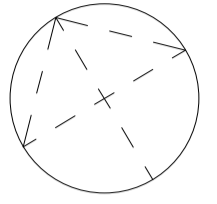

No.	Description	Date
studio EAST		
CLIENT	Mitchell	
PL-01		
PROJECT	Alterations & Extension to 3 Balbirnie Cottages, Ruthven, Blairgowrie PH12 8RG	
TITLE	PROPOSED SITE PLAN	
SCALE (@A2)	1 : 100	
PROJECT NUMBER	23063	
DATE	Jan 2024	
PURPOSE OF ISSUE	Planning	
DRAWN BY	FSF	
King James VI Business Centre, Friarton Rd, Perth, PH2 8DY t: 01738 472090 e: hello@studio-east.co.uk		